

PROPOSED ROOF PLAN

NOTES

Rev	QA Check	Description	Date

© Copyright Coupdeville Architects Ltd 2011

COUPDEVILLE
Architects

Unit 1A
Woodstock Studios
36 Woodstock Grove
London
W12 8LE


TEL: 0208 614 2880
E-MAIL: info@coupdeville.net
www.coupdeville.net

DRAWN		CLIENT:	
CHECKED		-	
SCALE	A3	1:100	


PROPOSED SERIES

ADDRESS:
54 ACHILLIES RD, NW6

JOB No	DRAWING NUMBER
950	PL-02

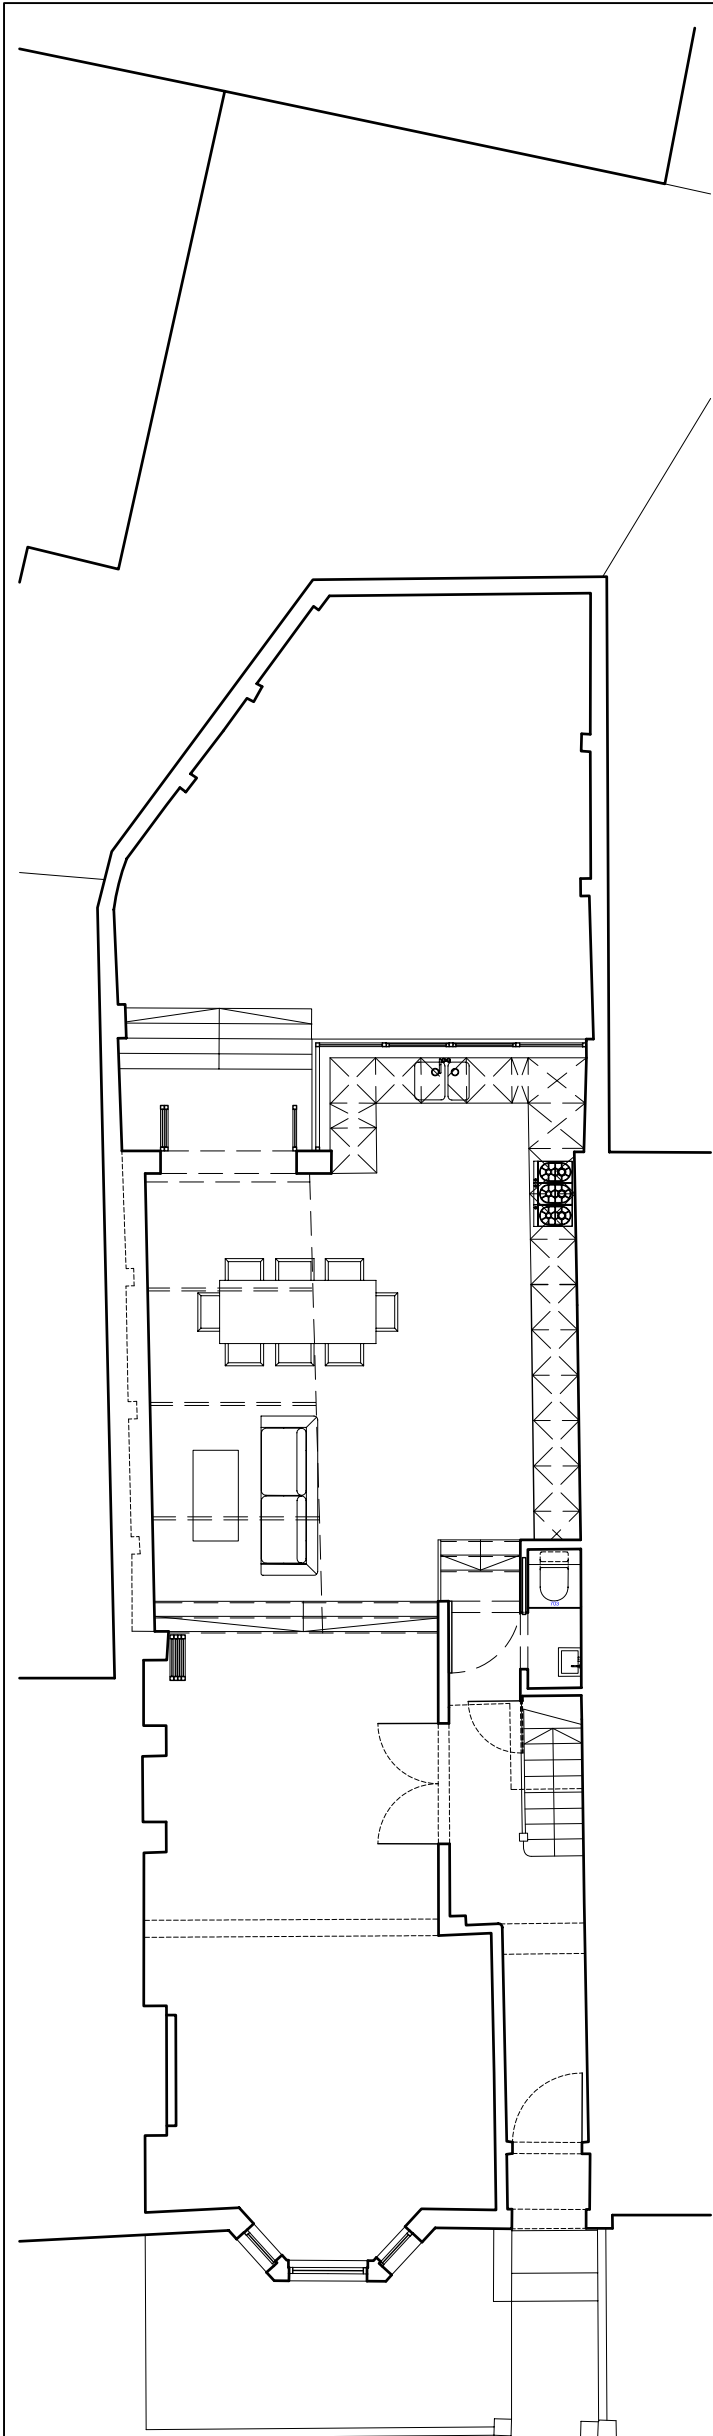

PROPOSED GROUND FLOOR PLAN

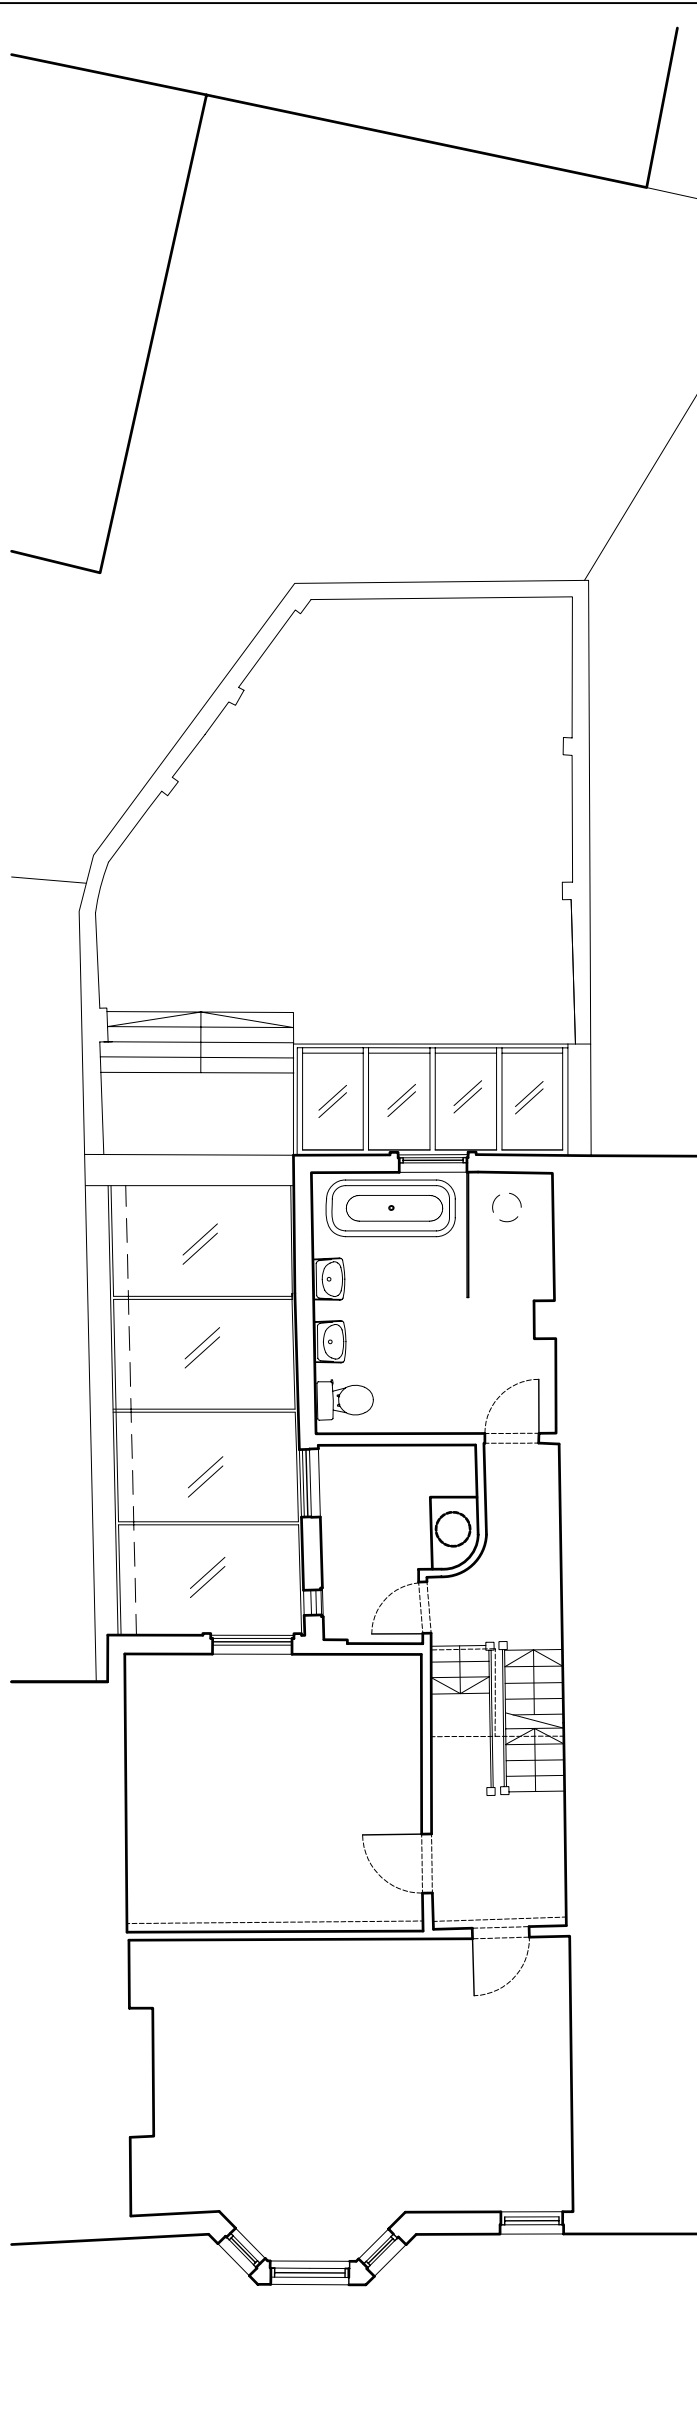

PROPOSED FIRST FLOOR PLAN

NOTES

Architectural notes and specifications for the proposed ground and first floor plans, detailing materials, finishes, and construction requirements.

Rev	QA Check	Description	Date
-	-	-	-
-	-	-	-
-	-	-	-
-	-	-	-
-	-	-	-
-	-	-	-

Copyright Coupdeville Architects Ltd 2011



COUPDEVILLE
Architects

Unit 1A
Woodstock Studios
36 Woodstock Grove
London
W12 8LE


TEL 0208 811 2660
E-MAIL info@coupdeville.net
www.coupdeville.net

DRAWN	-	CLIENT:	-
CHECKED	-		
SCALE@A3	1:100		

PROPOSED SERIES

ADDRESS:
54 ACHILLIES RD, NW6

JOB No	DRAWING NUMBER
950	PL-01

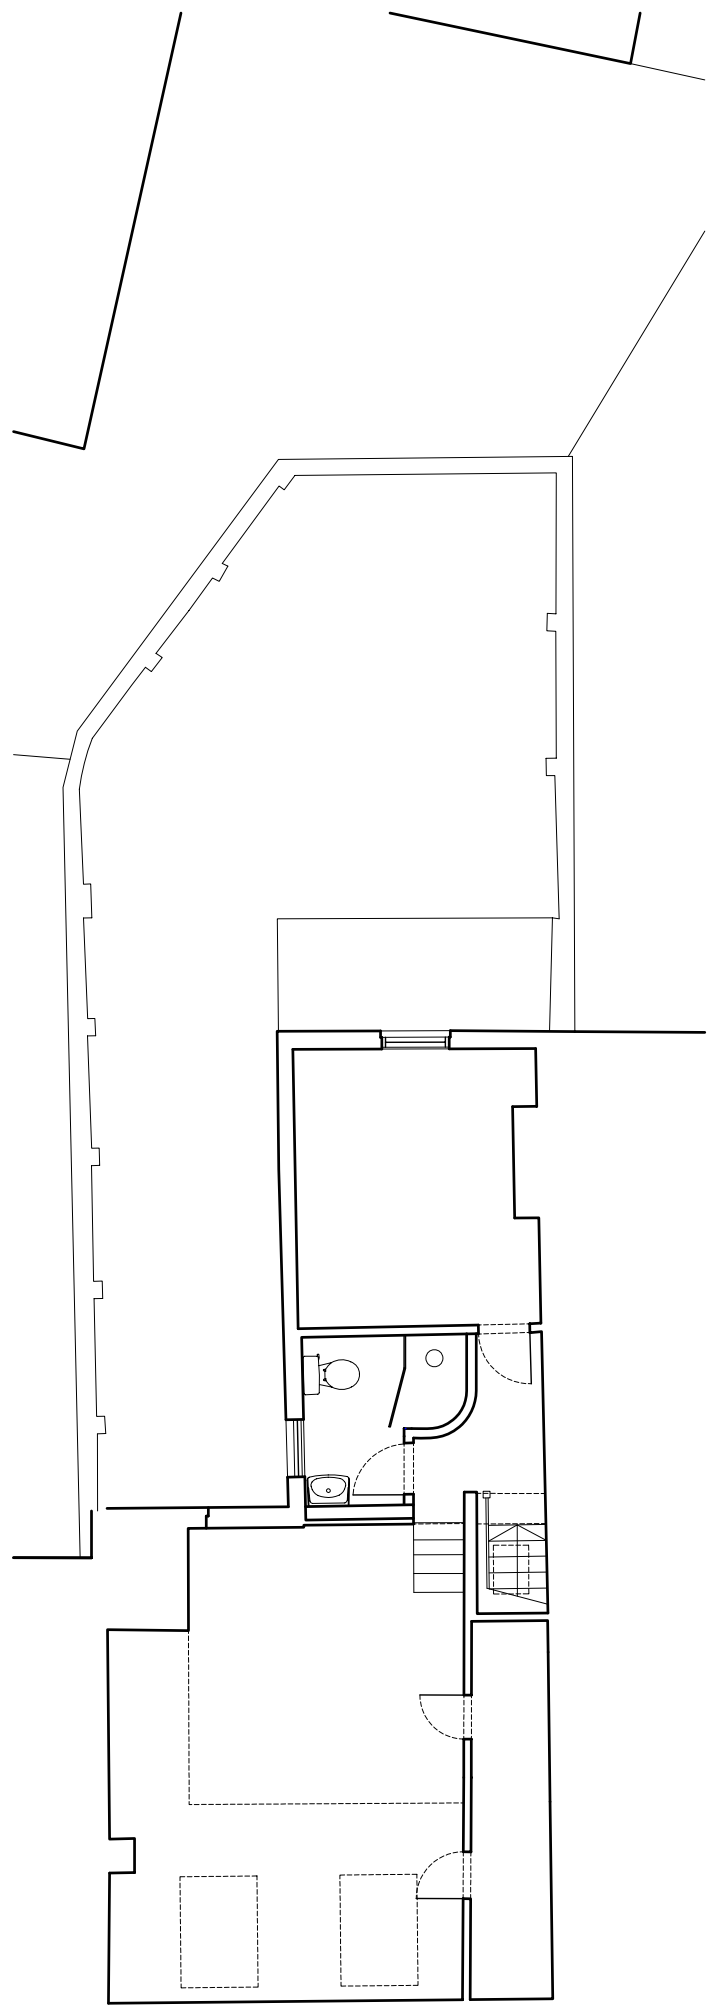

PROPOSED ROOF PLAN

NOTES

Rev	QA Check	Description	Date

© Copyright Coupdeville Architects Ltd 2011



COUPDEVILLE
Architects

Unit 1A
Woodstock Studios
36 Woodstock Grove
London
W12 8LE
TEL 0208 811 2660
E-MAIL info@coupdeville.net
www.coupdeville.net

DRAWN	-	CLIENT:	-
CHECKED	-		
SCALE@A3	1:100		


PROPOSED SERIES

ADDRESS:
54 ACHILLIES RD, NW6

JOB No	DRAWING NUMBER
950	PL-02

A3 Sheet


NOTES

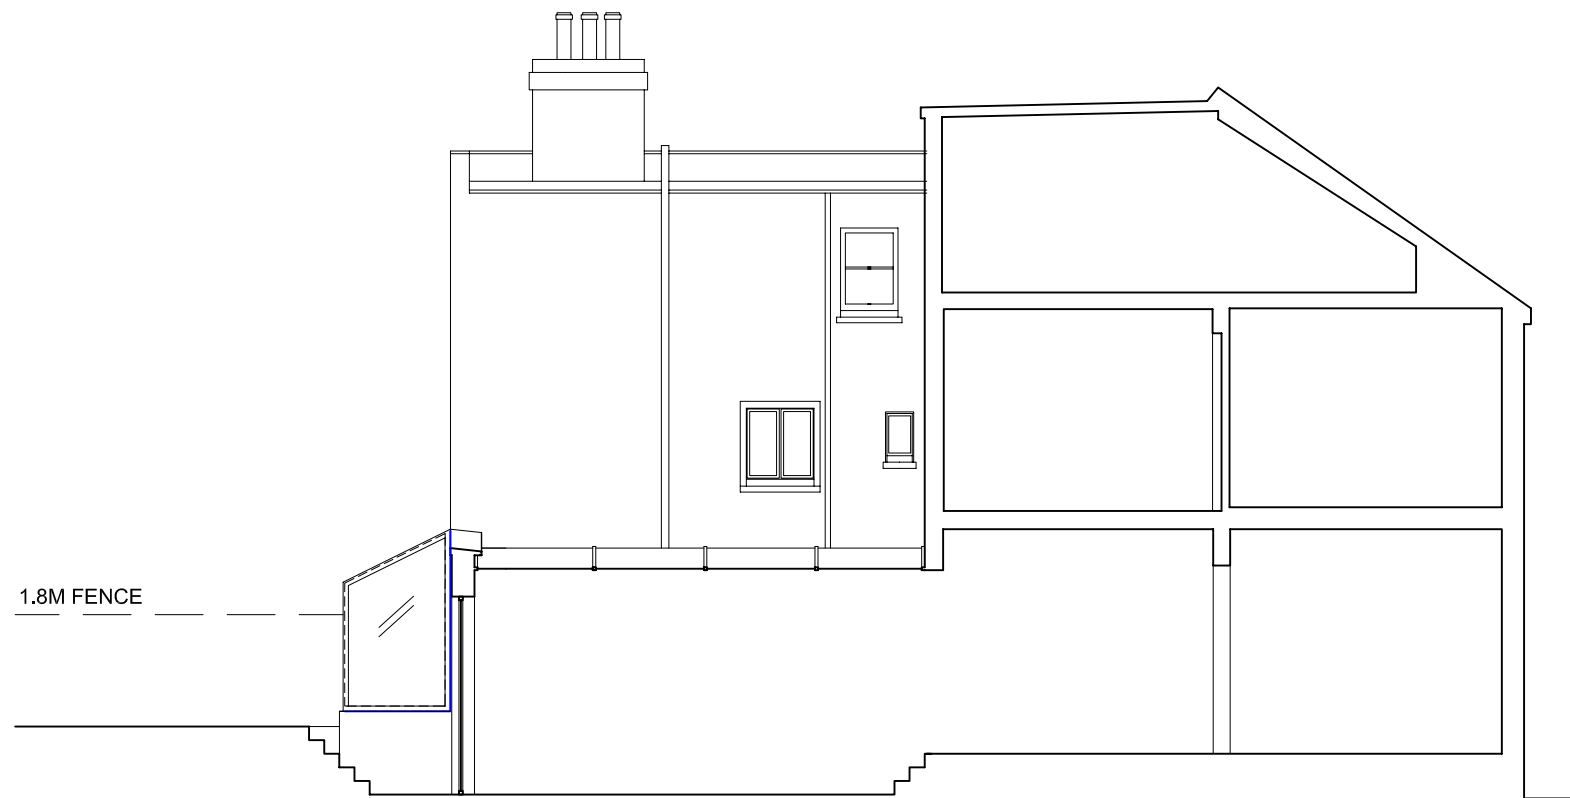

1.8M FENCE


SECTION B-B

REAR REFURBISHMENT
@1:25

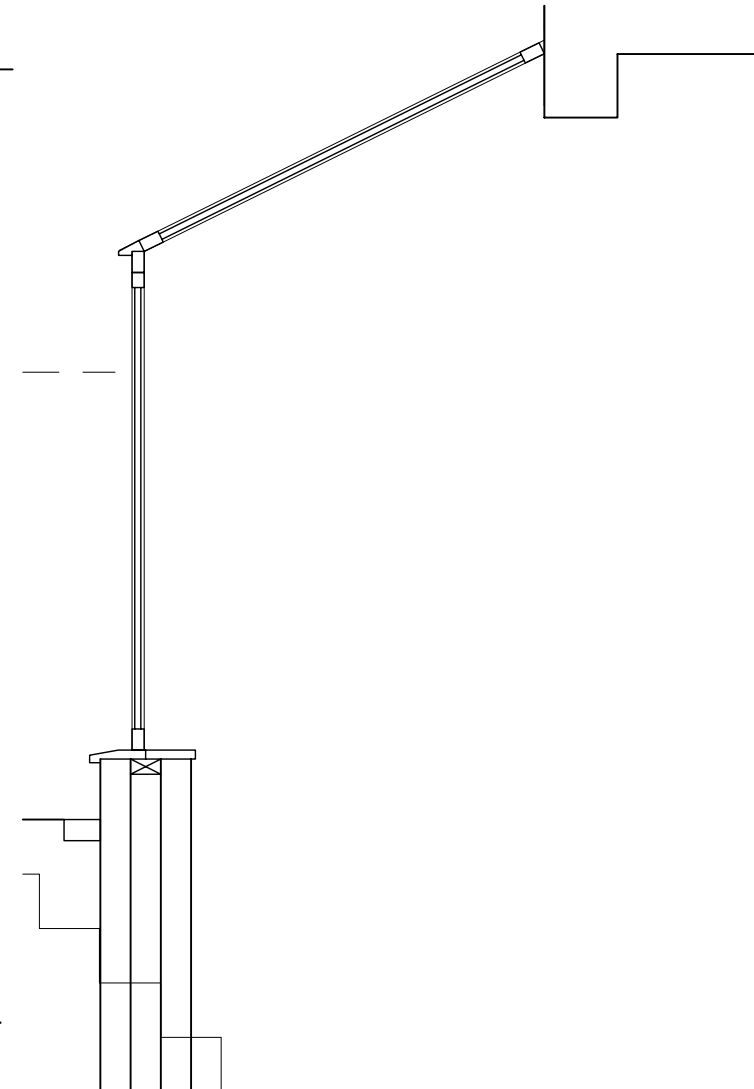

-	-	-
-	-	-
-	-	-
-	-	-
-	-	-
-	-	-
-	-	-
-	-	-
Rev	QA Check	Description
		Date

Copyright Coupdeville Architects Ltd 2011

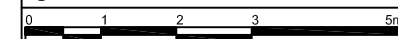

COUPDEVILLE
Architects

Unit 1A
Woodstock Studios
36 Woodstock Grove
London
W12 8LE
TEL 0208 811 2660
E-MAIL info@coupdeville.net
www.coupdeville.net

CLIENT:	
DRAWN	-
CHECKED	-
SCALE@A3	1:100

PROPOSED SERIES

ADDRESS:
54 ACHILLIES RD, NW6

JOB No	DRAWING NUMBER
950	PL-04

A3 Sheet