



First Floor Plan

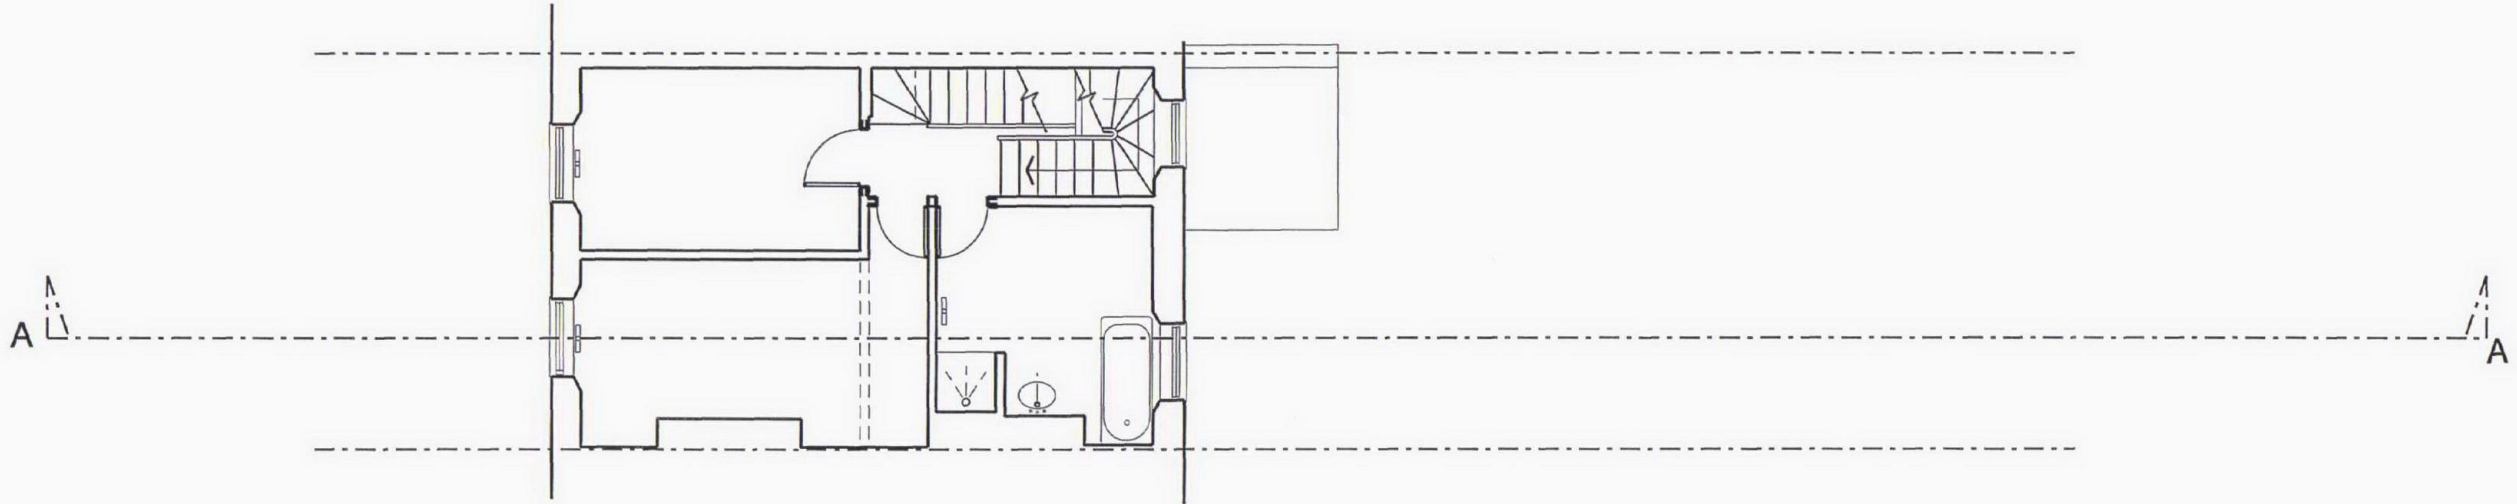

Second Floor Plan

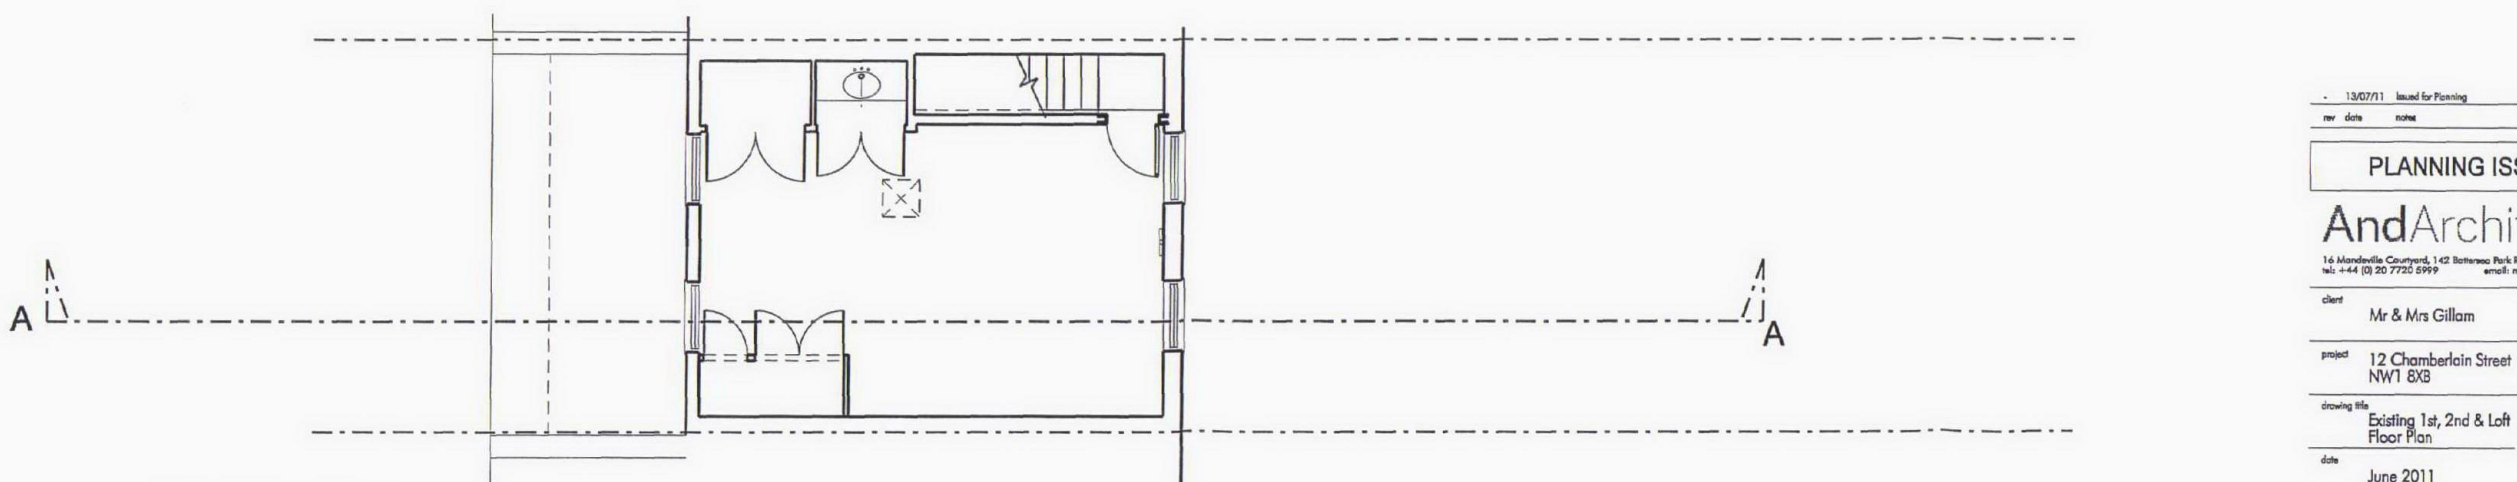

Third Floor Plan



13/07/11	Issued for Planning	EN	NW
rev	date	notes	drawn by checked by
PLANNING ISSUE			
AndArchitects			
<small>16 Mandeville Courtyard, 142 Battersea Park Road, London SW11 4NB tel: +44 (0) 20 7720 8999 email: mail@andarchitects.co.uk</small>			
client	Mr & Mrs Gillam		
project	12 Chamberlain Street NW1 8XB		
drawing title	Existing 1st, 2nd & Loft Floor Plan		
date	June 2011	scale	1:50 @ A1 1:100 @ A3
drawing number	346 PL(0)003	revision	-

All dimensions must be checked on site and any discrepancies reported to the architect before any work commences. DO NOT SCALE from this drawing. This drawing is the copyright of AND Architects Ltd and may not be copied or printed without express written permission from AND Architects Ltd.