


NOTES
CONTRACTORS MUST VERIFY ALL DIMENSIONS ON SITE BEFORE
COMMENCING ANY WORK ON SHOP DRAWINGS
DO NOT SCALE FROM THIS DRAWING
McBAINS COOPER CONSULTING LTD COPYRIGHT

Note:
This drawing is based on the measured survey
drawings, Nos: 3170-4 of Alan Rhodes Associates

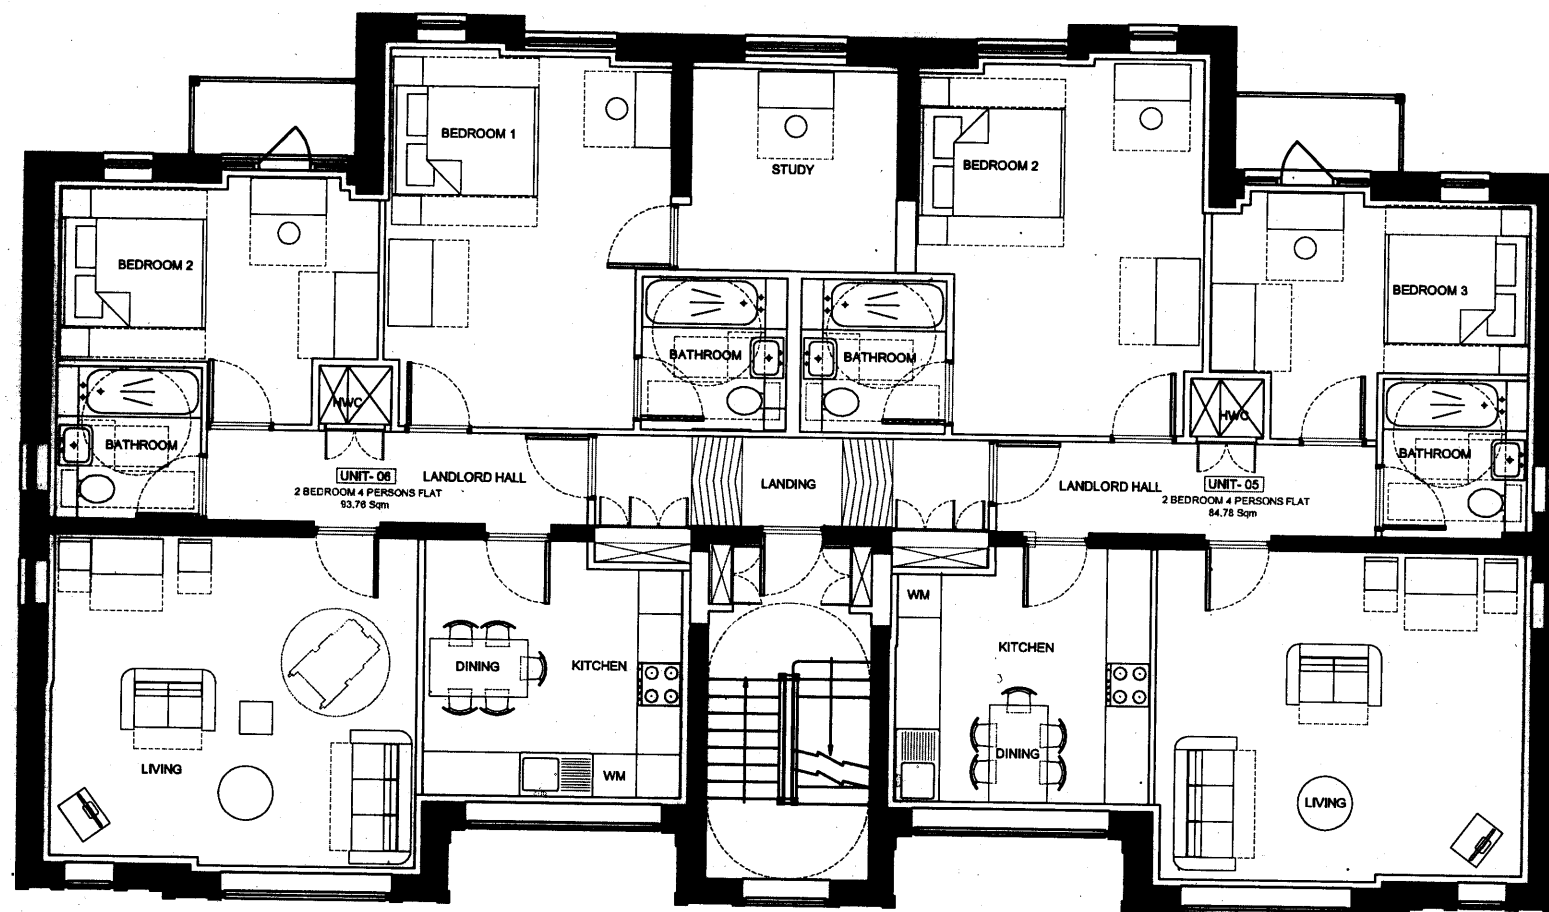

1 PROPOSED SECOND FLOOR
1:100

B	ISSUED FOR PLANNING	16.09.11	PS
A	FIRST ISSUE	15.04.11	PS
REV	AMENDMENT	DATE	CHKD



McBAINS COOPER CONSULTING LTD.
120 OLD BROAD STREET LONDON EC2N 1AR
TELEPHONE: 020 7796 7900 FACSIMILE: 020 7796 7999

CLIENT
LONDON BOROUGH OF CAMDEN

PROJECT
57 - 84 MAKEPEACE MANSIONS
PHASE-2; BLOCK - 5

DRAWING TITLE
PROPOSED SECOND FLOOR PLAN

ARCHITECTURE

SCALE 1:100 @ A3
DRAWN BY PS
CHECKED PS
DATE MAR 2011

DRAWING NUMBER 54147-AR-BL5-122	REVISION B
------------------------------------	---------------