


1 NORTH ELEVATION
0025 Refer to Drawing CAP-0020

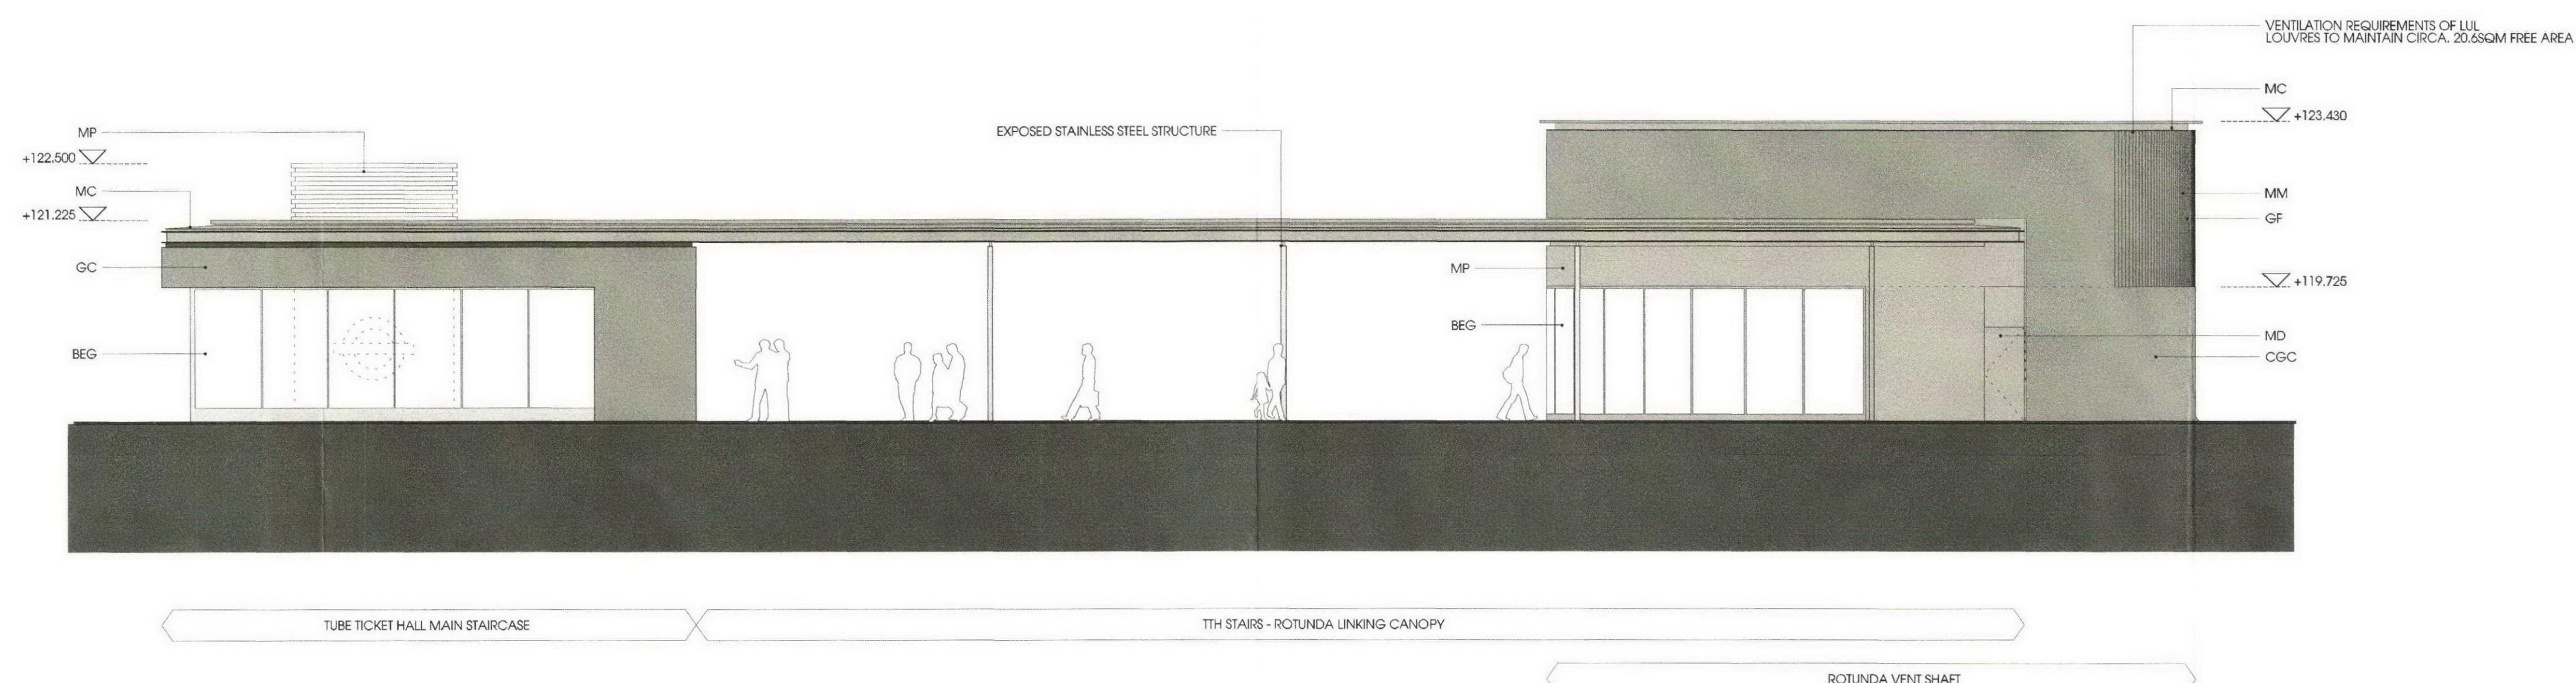

2 SOUTH ELEVATION
0025 Refer to Drawing CAP-0020

Notes

Contractor to check all dimensions on site. Do not scale from this drawing. Stanton Williams to be advised of any variation between the drawings and site conditions.


Drawings are based on survey data and may not accurately represent what is physically present.

All levels are in meters above tunnel datum (ATD). Tunnel Datum (TD) = Ordnance Datum Newlyn (ODN) + 100m

© Stanton Williams.
All rights described in Chapter IV of the Copyright, Designers and Patents Act 1998 have been asserted.

This drawing has been produced by Stanton Williams under an instruction by Network Rail on behalf of London Underground Ltd for the submission under the Channel Tunnel Rail Link act 1996 - Schedule 9. Plans and Specification for the following structures - The cladding and retail extension to the Blue Egg Ventilation Shaft, the Tube Ticket Hall Main Staircase and the Euston Road Canopies.

To be read in conjunction with the specification and all relevant drawings.

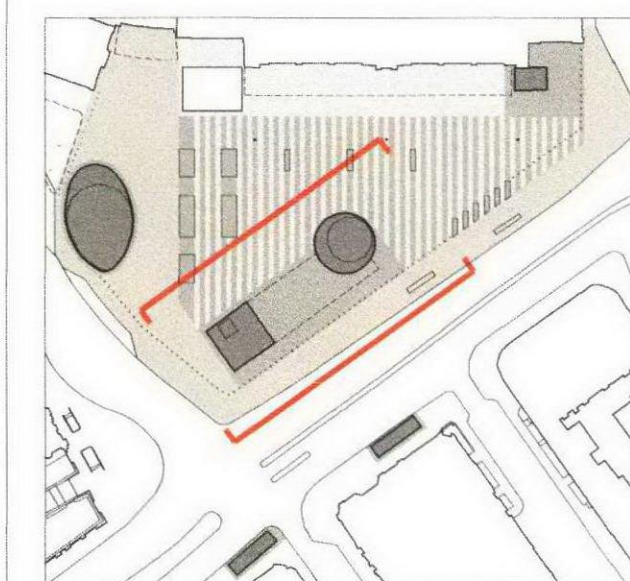

KEY

- EXISTING STRUCTURE
- DARK GREY GRANITE
- LIGHT GREY GRANITE
- YORK STONE

MATERIAL KEY

- BEG BLAST ENHANCED GLAZING
- CGC CURVED GRANITE CLADDING
- CGC CURVED GRANITE CLADDING
- GC GRANITE CLADDING
- GF GRANITE FIN (APPROX 50% FREE AREA)
- MC METAL COPING
- MD METAL DOORS
- MG METAL GRILLE
- PMD PERFORATE METAL DOORS
- MM METAL MESH (70-80% FREE AREA)
- MP METAL PANEL
- RS RENDERED SOFFIT
- HVB HOSTILE VEHICLE BARRIERS

02	19.09.11	TS	TS	SH
ISSUED FOR PLANNING UNDER CTRL ACT				
01	29.07.11	TS	TS	SH
ISSUED FOR PLANNING/GRIP STAGE 4				

Issue Date By Chkd Appd
Client
Cubitt House
1 Saffron Bridge Road
London N1C 4AH
Phone +44 (0)20 7147 6011
Email
KingCrossRedevelopmentProjectDocumentControl@networkrail.co.uk



Stanton Williams
36 Graham Street
London N1 8SJ
Phone +44 (0)20 7880 4400
Email 420@stantonwilliams.com
www.stantonwilliams.com

STANTON
WILLIAMS

Job Title

King's Cross Station
Redevelopment Programme
Package 7

Drawing Title

Proposed Tube Ticket Hall Main Staircase,
Rotunda Vent Shaft and TTH Stairs-Rotunda
Linking Canopy - North & South Elevations
ARC-DWG-SWA-SSQ-CBSA-CAE-0025

Scale at A1

1:100

Document Reference No

Drawing Status

Planning / Grip Stage 4

SWA Job No	Drawing No	Rev.
420	SSQ-CAE-0025	02