


ROOM KEY

1. EXISTING TUBE TICKET HALL STAIR
2. EXISTING TUBE TICKET HALL LIFT
3. PROPOSED RETAIL UNIT
4. EXISTING ROTUNDA VENT SHAFT

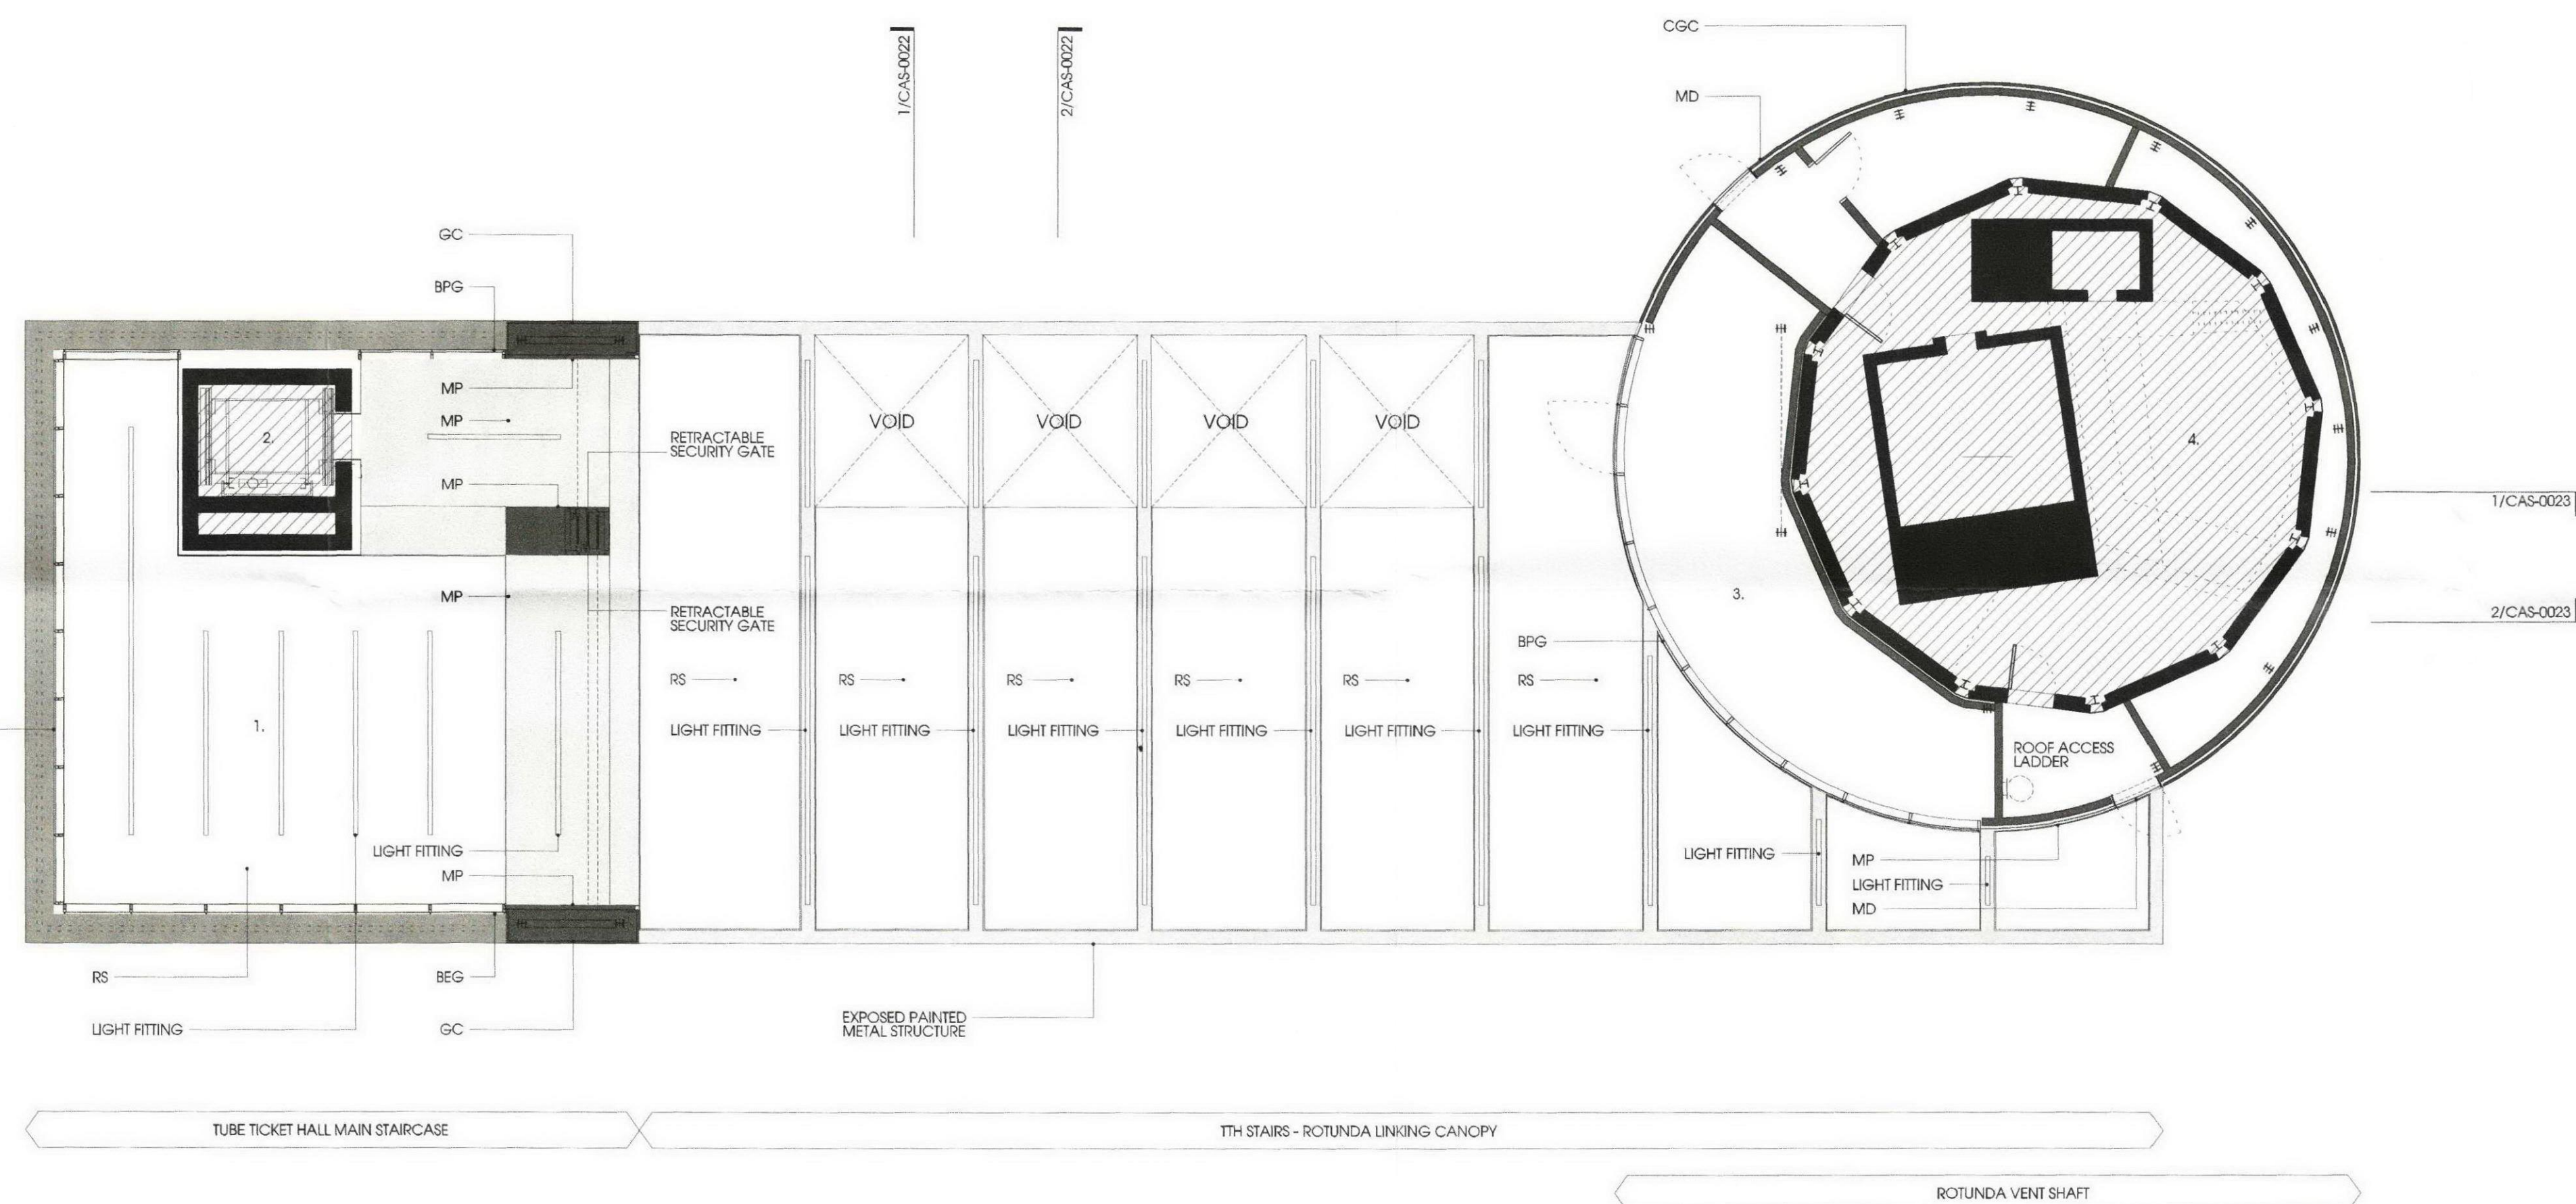

## Notes

Contractor to check all dimensions on site. Do not scale from this drawing. Stanton Williams to be advised of any variation between the drawings and site conditions.


Drawings are based on survey data and may not accurately represent what is physically present.

All levels are in meters above tunnel datum (ATD). Tunnel Datum (TD) = Ordnance Datum Newlyn (ODN) + 100m.

© Stanton Williams.  
All rights described in Chapter IV of the Copyright, Designers and Patents Act 1998 have been asserted.

This drawing has been produced by Stanton Williams under an instruction by Network Rail on behalf of London Underground Ltd for the submission under the Channel Tunnel Rail Link act 1996 - Schedule 6: Plans and Specification for the following structures - The cladding and retail extension to the Blue Egg Ventilation Shaft, the Tube Ticket Hall Main Staircase and the Euston Road Canopies.

To be read in conjunction with the specification and all relevant drawings.

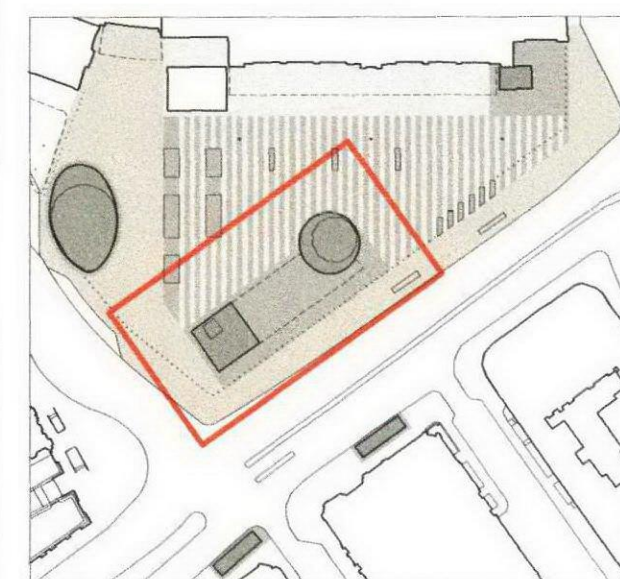

## KEY

- EXISTING STRUCTURE
- DARK GREY GRANITE
- LIGHT GREY GRANITE
- YORK STONE

## MATERIAL KEY

- BEG BLAST ENHANCED GLAZING
- CGS CURVED GRANITE SKIRTING
- CGC CURVED GRANITE CLADDING
- GC GRANITE CLADDING
- GF GRANITE FINS (APPROX 50% FREE AREA)
- MC METAL COPING
- MD METAL DOORS
- MG METAL GRILLE
- PMD PERFORATE METAL DOORS
- MM METAL MESH (70-90% FREE AREA)
- MP METAL PANEL
- RS RENDERED SOFFIT
- HVB HOSTILE VEHICLE BARRIERS

02	19.09.11	TS	TS	SH
ISSUED FOR PLANNING UNDER CTRL ACT				
01	29.07.11	TS	TS	SH
ISSUED FOR PLANNING / GRIP STAGE 4				
Issue	Date	By	Chkd	Appd

Client:  
CUBIT House  
1 Battle Bridge Road  
London W1C 6AH  
Phone +44 (0)20 7147 6011  
Email:  
KingCrossRedevelopmentProjectDocumentControl@networkrail.co.uk



Stanton Williams  
36 Graham Street  
London N1 8GJ  
Phone +44 (0)20 7880 6400  
Email: 420@stantonwilliams.com  
www.stantonwilliams.com

STANTON  
WILLIAMS

## Job Title

King's Cross Station  
Redevelopment Programme  
Package 7

## Drawing Title

Proposed Tube Ticket Hall Main Staircase,  
Rotunda Vent Shaft and TTH Stairs-Rotunda  
Linking Canopy - Reflected Ceiling Plan  
ARC-DWG-SWA-SSQ-CBSA-CAC-0026

Scale at A1 1:100

Document Reference No

## Drawing Status

Planning / Grip Stage 4

SWA Job No	Drawing No	Rev.
420	SSQ-CAC-0026	02