



NOTES:
 DO NOT SCALE FROM THIS DRAWING.
 ALL DIMENSIONS TO BE CHECKED ON SITE.
 ALL OMISSIONS AND DISCREPANCIES TO BE REPORTED TO THE ARCHITECT IMMEDIATELY.

ALL RIGHTS RESERVED. THIS WORK IS COPYRIGHT AND CANNOT BE REPRODUCED OR COPIED OR MODIFIED IN ANY FORM OR BY ANY MEANS, GRAPHIC ELECTRONIC OR MECHANICAL, INCLUDING PHOTOCOPYING WITHOUT THE WRITTEN PERMISSION OF SQUIRE AND PARTNERS ARCHITECTS.

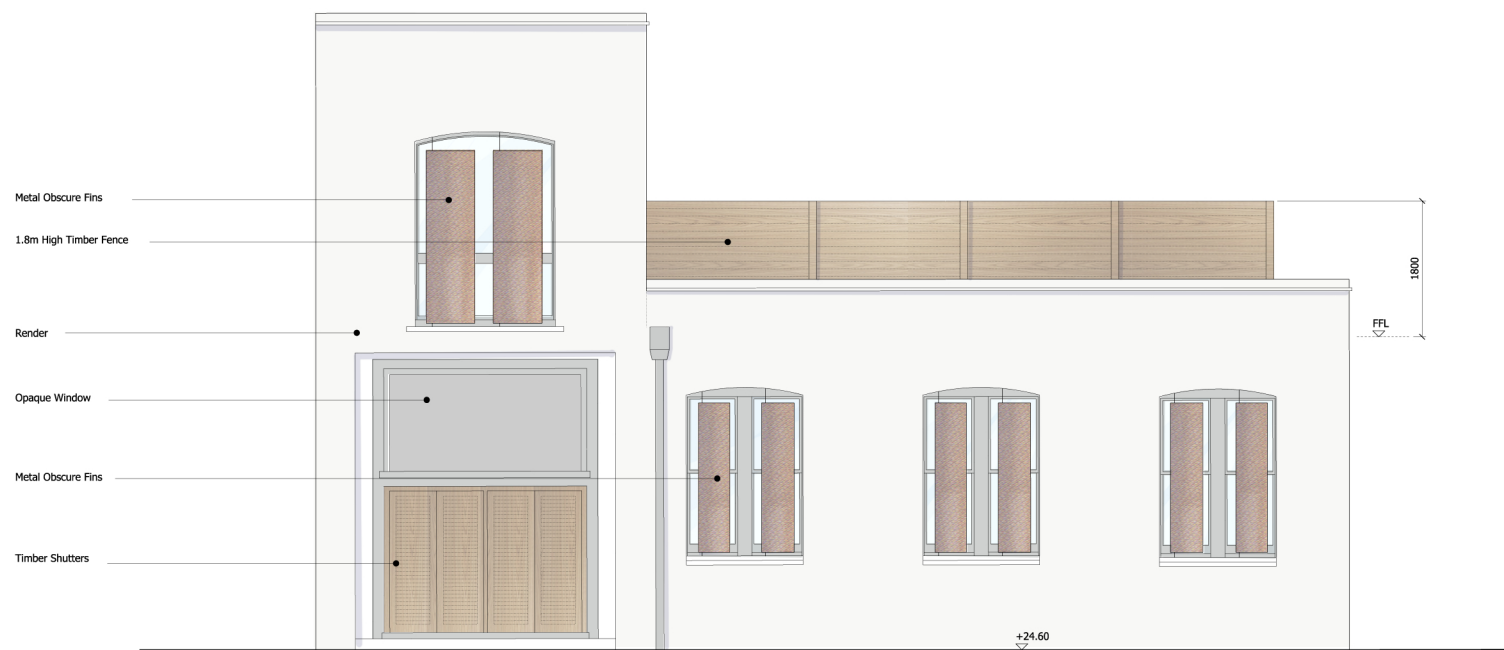

01 BLOCK D - SOUTH ELEVATION

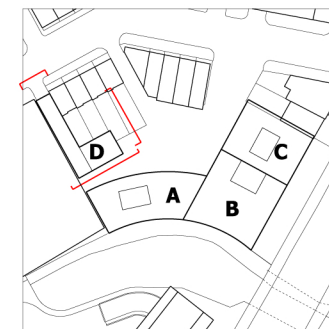

03 BLOCK D - NORTH ELEVATION



02 BLOCK D - EAST ELEVATION

Re-Issued to Planners	02/08/11	SG	B
Issued to Planners	06/06/11	SG	A
Revision description	Date	Check	Rev

Squire and Partners

77 Wicklow Street London WC1X 9JY
 T: 020 7278 5555 F: 020 7239 0495

info@squireandpartners.com
 www.squireandpartners.com

Project
Twyman House
 London, NW1

Drawing
Block D
 Proposed Elevations

Drawn	Date	Scale
SG	20/05/2011	1: 500@A1 1: 100@A3
Job number	Drawing number	Revision
10003	BD_E_AL_G200_001	B