


Existing Lower Ground Floor Plan

Existing Upper Ground Floor Plan

Existing 1st Floor Plan

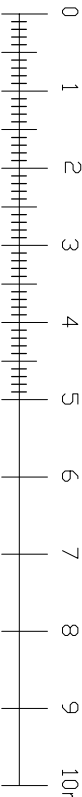

NOTES:

The drawings and the design hereon is the copyright of Milan Babic Architects Ltd and must not be reproduced without their written consent. Figured dimensions only to taken from this drawing. All dimensions to be checked on site and Milan Babic Architects Ltd informed immediately of any discrepancies.

All works to be carried out in accordance with Local Authority approval, Building Regulations and current British Standards

Indicates revisions made to this drawing.


REV	DATE	INITIALS	DESCRIPTION
00	14.06.2011	AM	ISSUED FOR FULL PLANNING APPLICATION

Milan Babic

Architects Ltd

Architects + Urban Designer  
Bickel's Yard  
151B Bernondsey Street  
London SE1 3JW  
TEL: (0)203 117 0120  
FAX: (0)203 117 0122  
E-mail:  
milian@mb-architects.co.uk


PROJECT: <b>FULL PLANNING APPLICATION SUBMISSION</b> <b>Proposed 7 No. New Residential Units</b> 465 - 467 Finchley Road NW3 6HS			
CLIENT:	A. Govani		
DWG TITLE:	Existing Lower Ground Upper Ground & 1st Floor Plan		
DWG NO:	PA/679/002	REV:	
SCALE:	1:100 @ A2	DATE:	JUNE 2011
		DRAWN BY:	AM

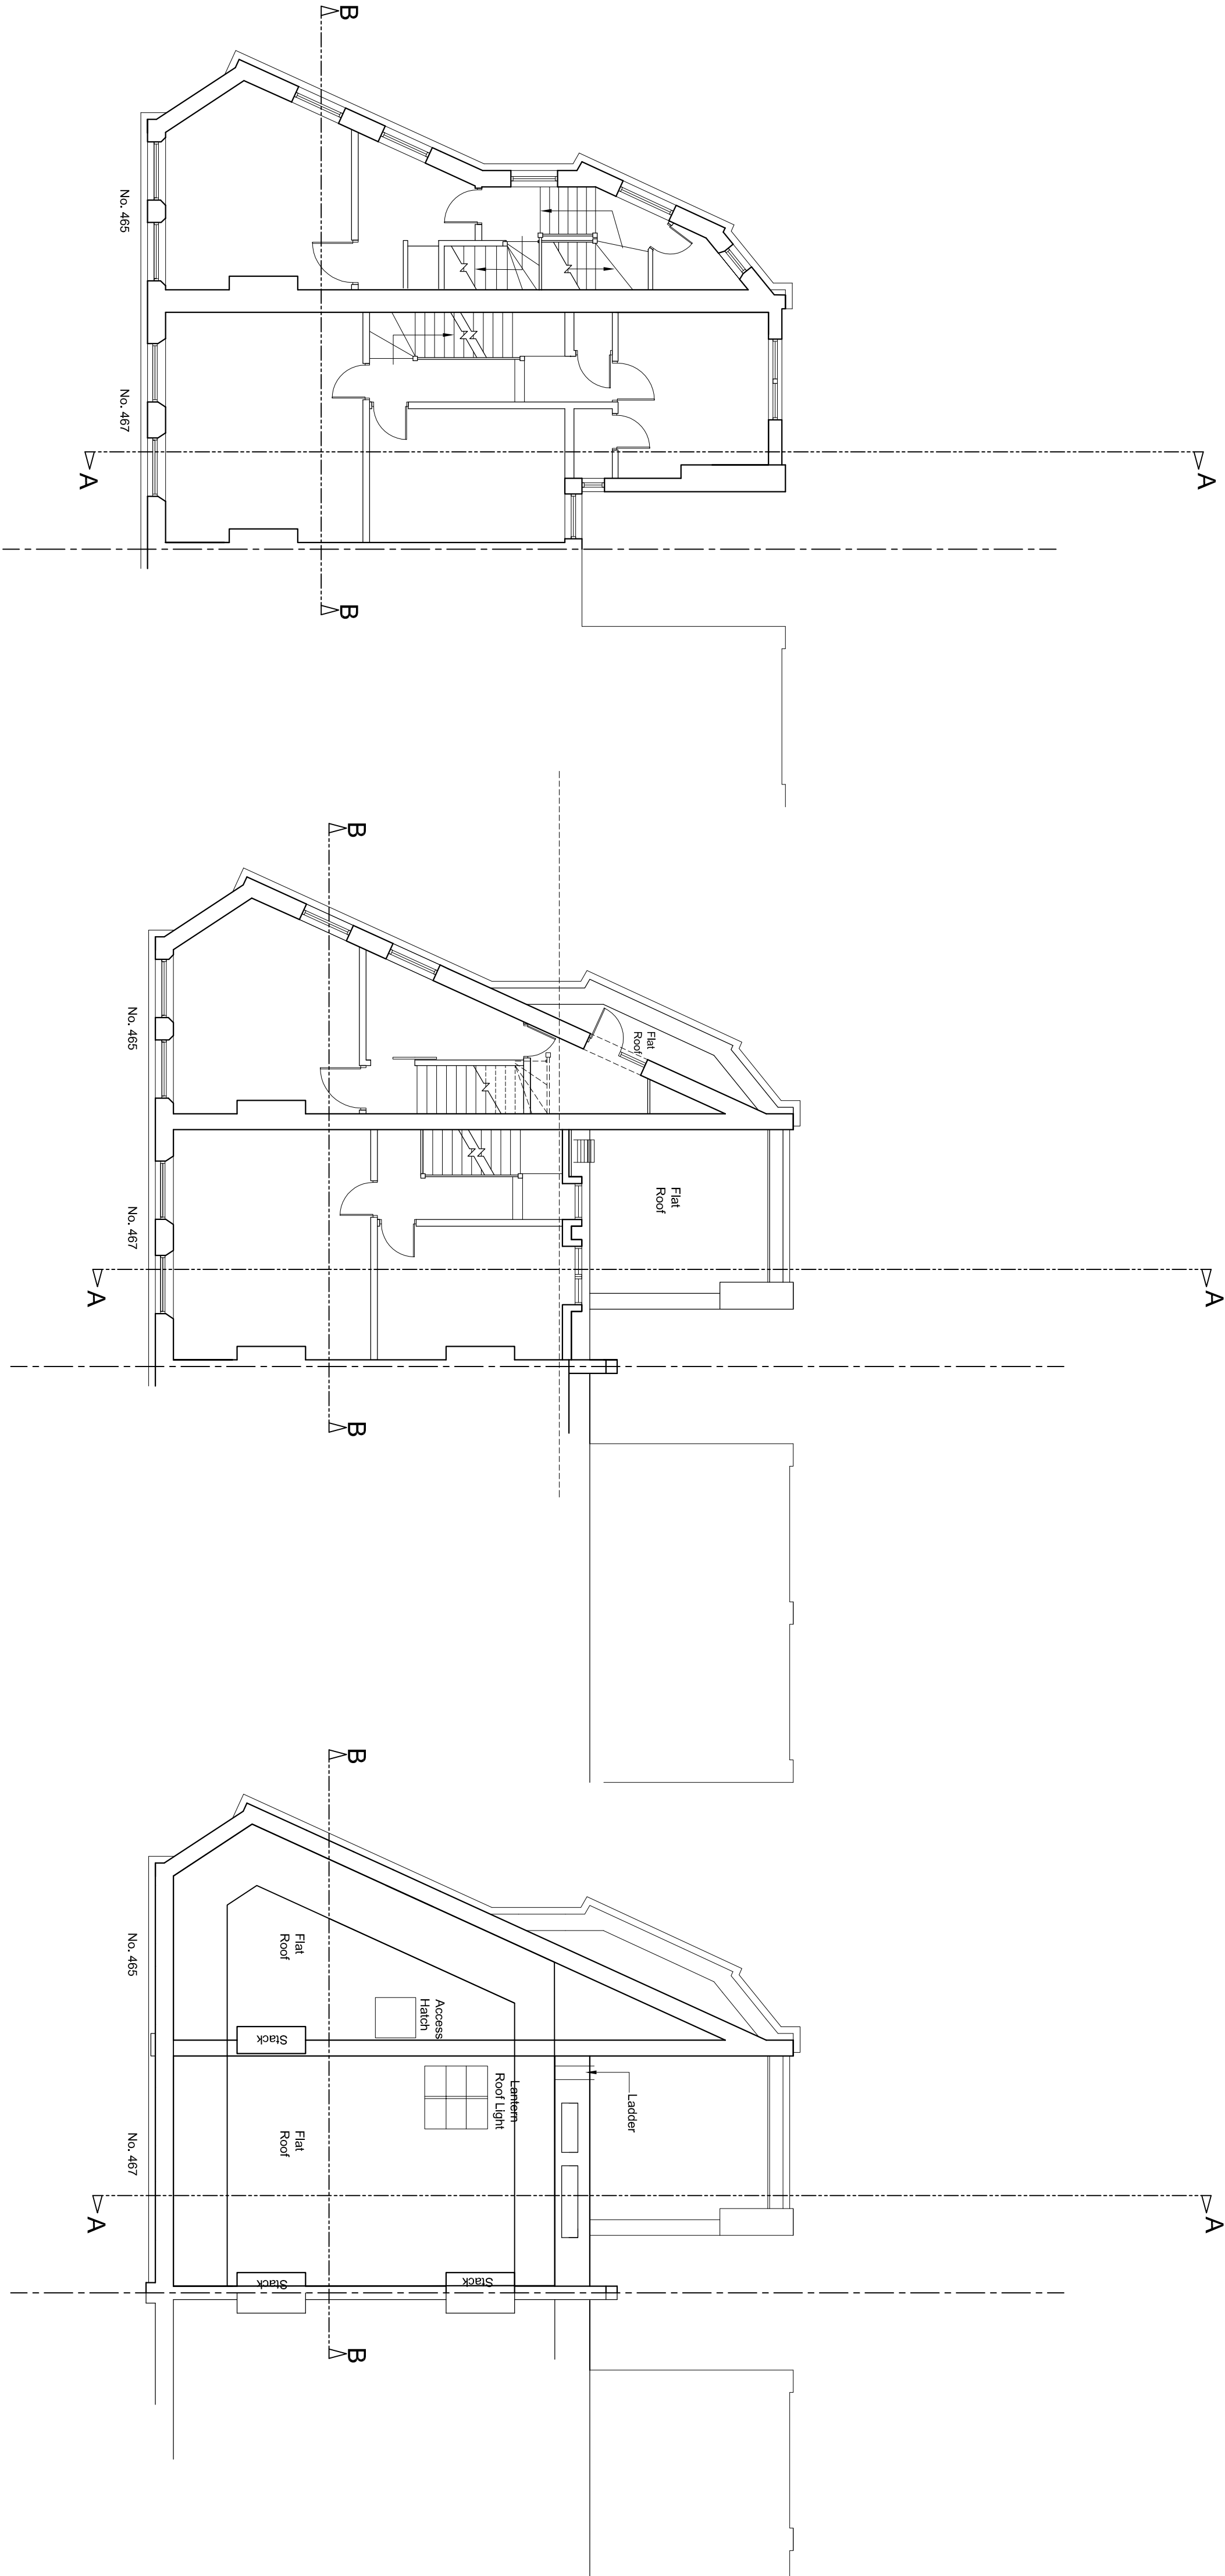

## Existing 2nd Floor Plan

## Existing 3rd Floor Plan

## Existing Roof Plan

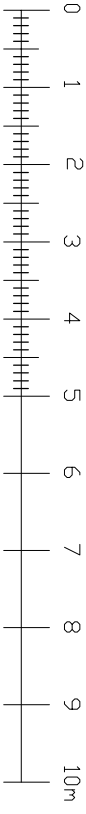

### NOTES:

The drawings and the design hereon is the copyright of Milan Babic Architects Ltd and must not be reproduced without their written consent. Figured dimensions only to taken from this drawing. All dimensions to be checked on site and Milan Babic Architects Ltd informed immediately of any discrepancies.

All works to be carried out in accordance with Local Authority approval, Building Regulations and current British Standards


Indicates revisions made to this drawing.

REV 00

DATE 14.06.2011

INITIALS AM

DESCRIPTION  
ISSUED FOR FULL PLANNING APPLICATION

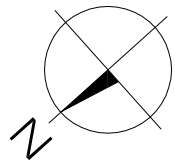

**Milan Babic**  
**Architects Ltd**

Architects + Urban Designer  
Bickell's Yard  
151B Bernondsey Street  
London SE1 3JW  
TEL: (0)203 117 0120  
FAX: (0)203 117 0122

E-mail:  
milian@mb-architects.co.uk

### PROJECT:

**Proposed 7 No. New Residential Units**  
465 - 467 Finchley Road  
NW3 6HS

CLIENT: A Govani

DWG TITLE: **Existing 2nd floor, 3rd floor & roof Plan**


DWG NO: **PA/679/003**

REV:


DATE: JUNE 2011

SCALE: 1:100 @ A2


DRAWN BY: AM

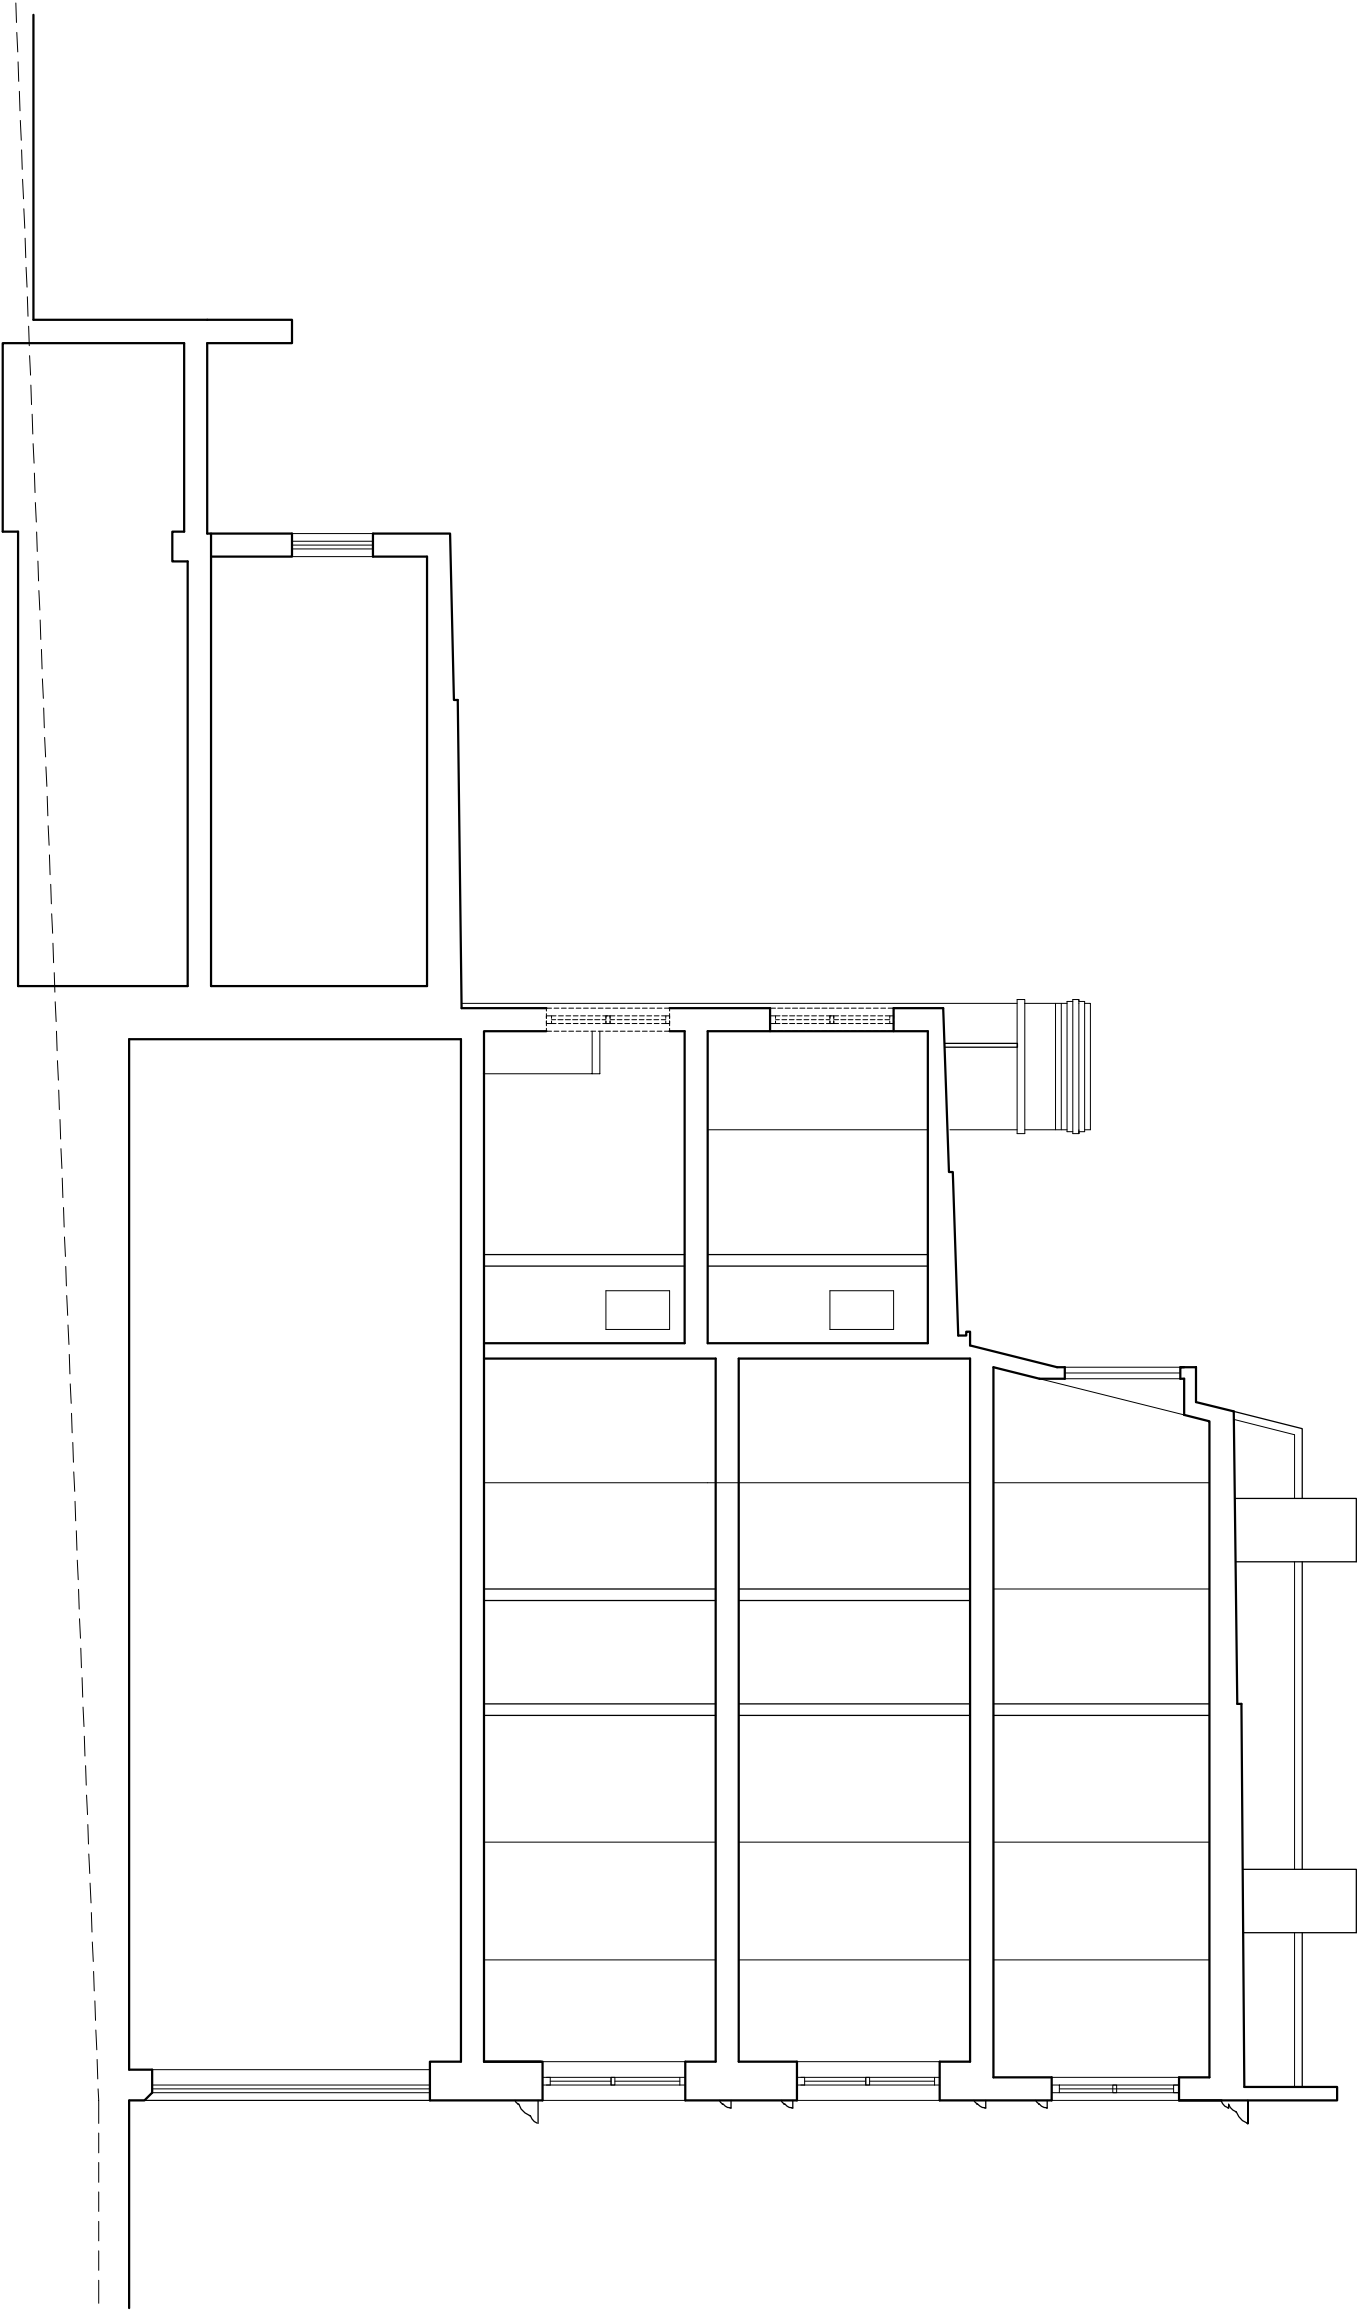

Existing Section AA

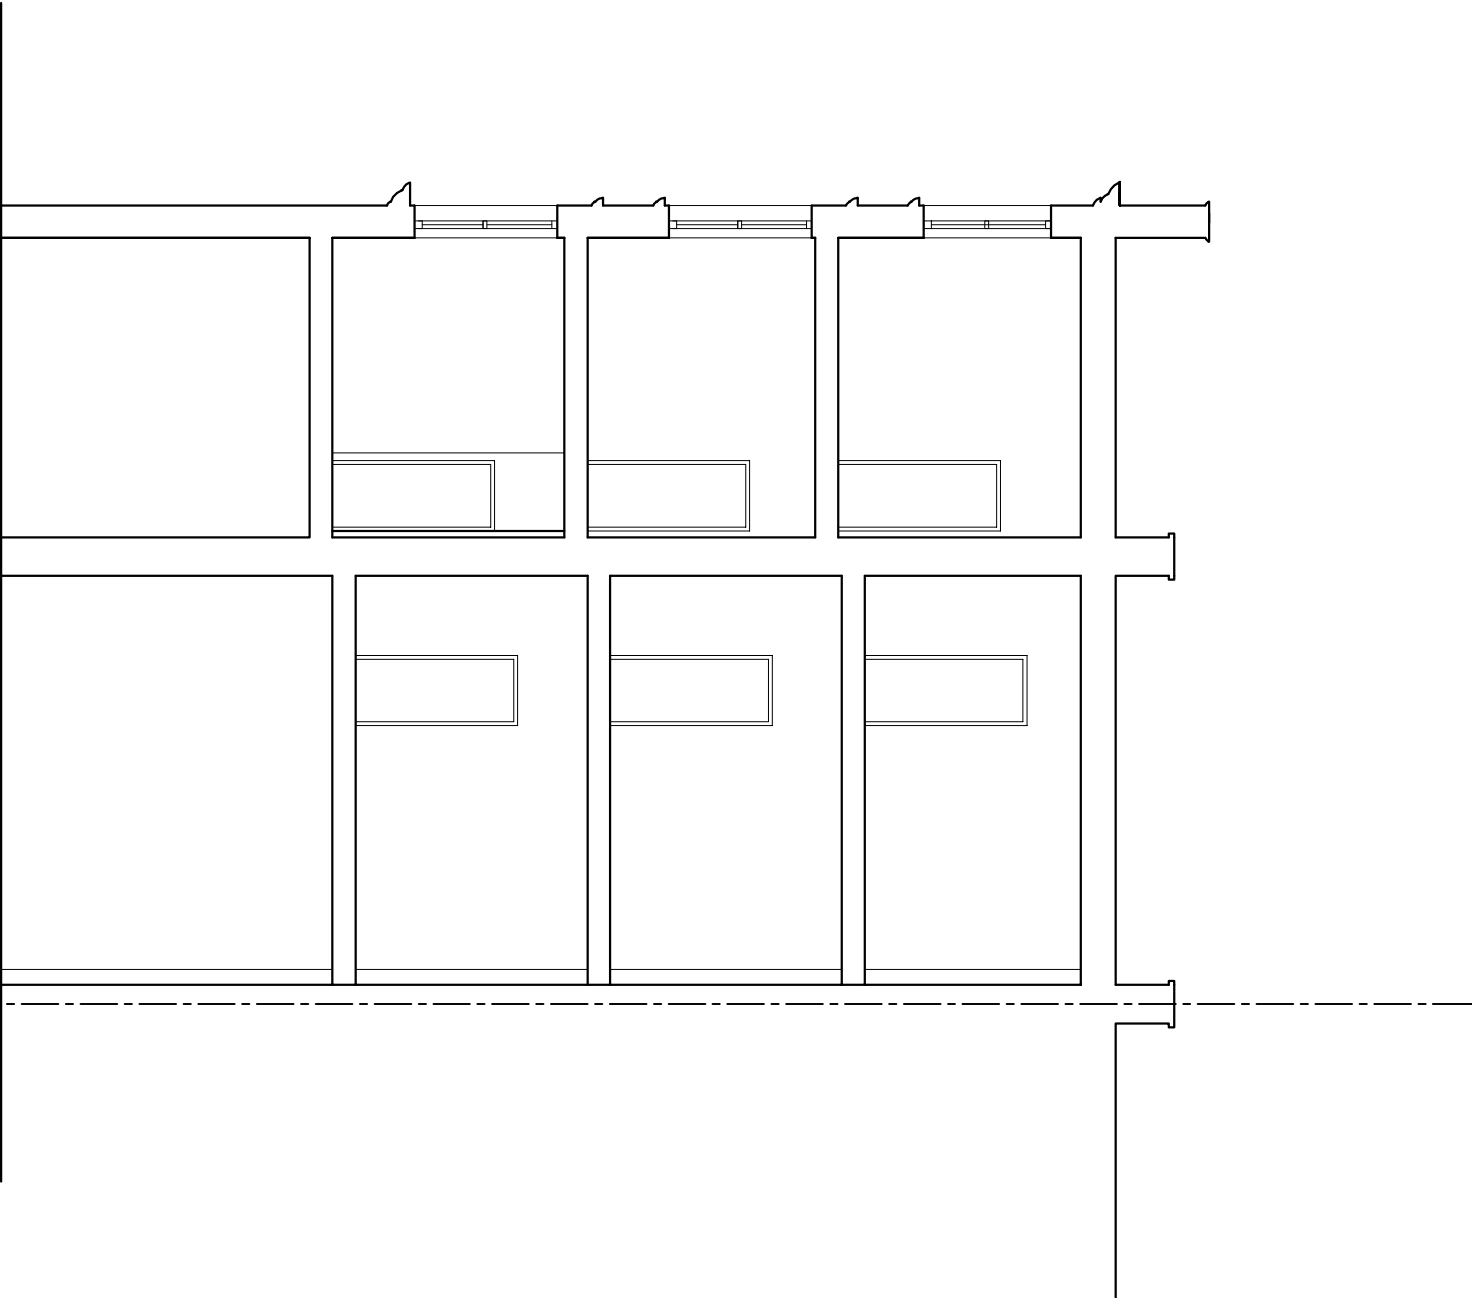

Existing Section BB

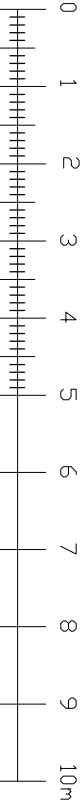


NOTES:				REV	DATE	INITIALS	DESCRIPTION
<p>The drawings and the design hereon is the copyright of Milan Babic Architects Ltd and must not be reproduced without their written consent.</p> <p>Figured dimensions only to taken from this drawing. All dimensions to be checked on site and Milan Babic Architects Ltd informed immediately of any discrepancies.</p> <p>All works to be carried out in accordance with Local Authority approval, Building Regulations and current British Standards</p> <p>Indicates revisions made to this drawing.</p>				00	14.06.2011	AM	ISSUED FOR FULL PLANNING APPLICATION
<p><b>Architects + Urban Designer</b> Bickel's Yard 151B Bernondsey Street London SE1 3UW TEL: (0)203 117 0120 FAX: (0)203 117 0122 E-mail: milan@mb-architects.co.uk</p>				<div><div>Milan Babic</div><div>Architects Ltd</div></div>			
<p>PROJECT: <b>FULL PLANNING APPLICATION SUBMISSION</b> <b>Proposed 7 No. New Residential Units</b> 465 - 467 Finchley Road NW3 6HS</p>				<p>CLIENT: <b>A. Govani</b></p>			
<p>DWG TITLE: <b>Existing Section AA &amp; Section BB</b></p>				<p>DWG NO: <b>PA/679/004</b></p>			
<p>DWG NO: <b>PA/679/004</b></p>				<p>DATE: <b>JUNE 2011</b></p>			
<p>SCALE: <b>1:100 @ A2</b></p>				<p>DRAWN BY: <b>AM</b></p>			



Existing Front Elevation

Existing Rear Elevation

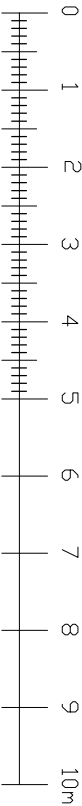

NOTES:

The drawings and the design hereon is the copyright of Milan Babic Architects Ltd and must not be reproduced without their written consent. Figured dimensions only to taken from this drawing. All dimensions to be checked on site and Milan Babic Architects Ltd informed immediately of any discrepancies.

All works to be carried out in accordance with Local Authority approval, Building Regulations and current British Standards

Indicates revisions made to this drawing.

REV	DATE	INITIALS	DESCRIPTION
00	14.06.2011	AM	ISSUED FOR FULL PLANNING APPLICATION


Milan Babic

Architects Ltd

Architects + Urban Designer  
Bickel's Yard  
151B Bernondsey Street  
London SE1 3JW  
TEL: (0)203 117 0120  
FAX: (0)203 117 0122

E-mail:  
milan@mb-architects.co.uk


PROJECT: <b>FULL PLANNING APPLICATION SUBMISSION</b> <b>Proposed 7 No. New Residential Units</b> 465 - 467 Finchley Road NW3 6HS			
CLIENT: A. Govani			
DWG TITLE: <b>Existing Front &amp; Rear Elevation</b>			
DWG NO:	PA/679/005	REV:	
SCALE:	1:100 @ A2	DATE:	JUNE 2011
		DRAWN BY:	AM

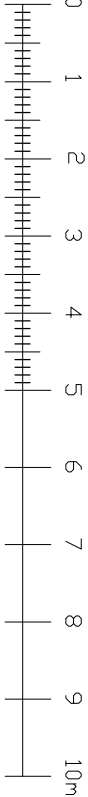

Proposed Side Elevation(SW)



Proposed Side Elevation(NW)

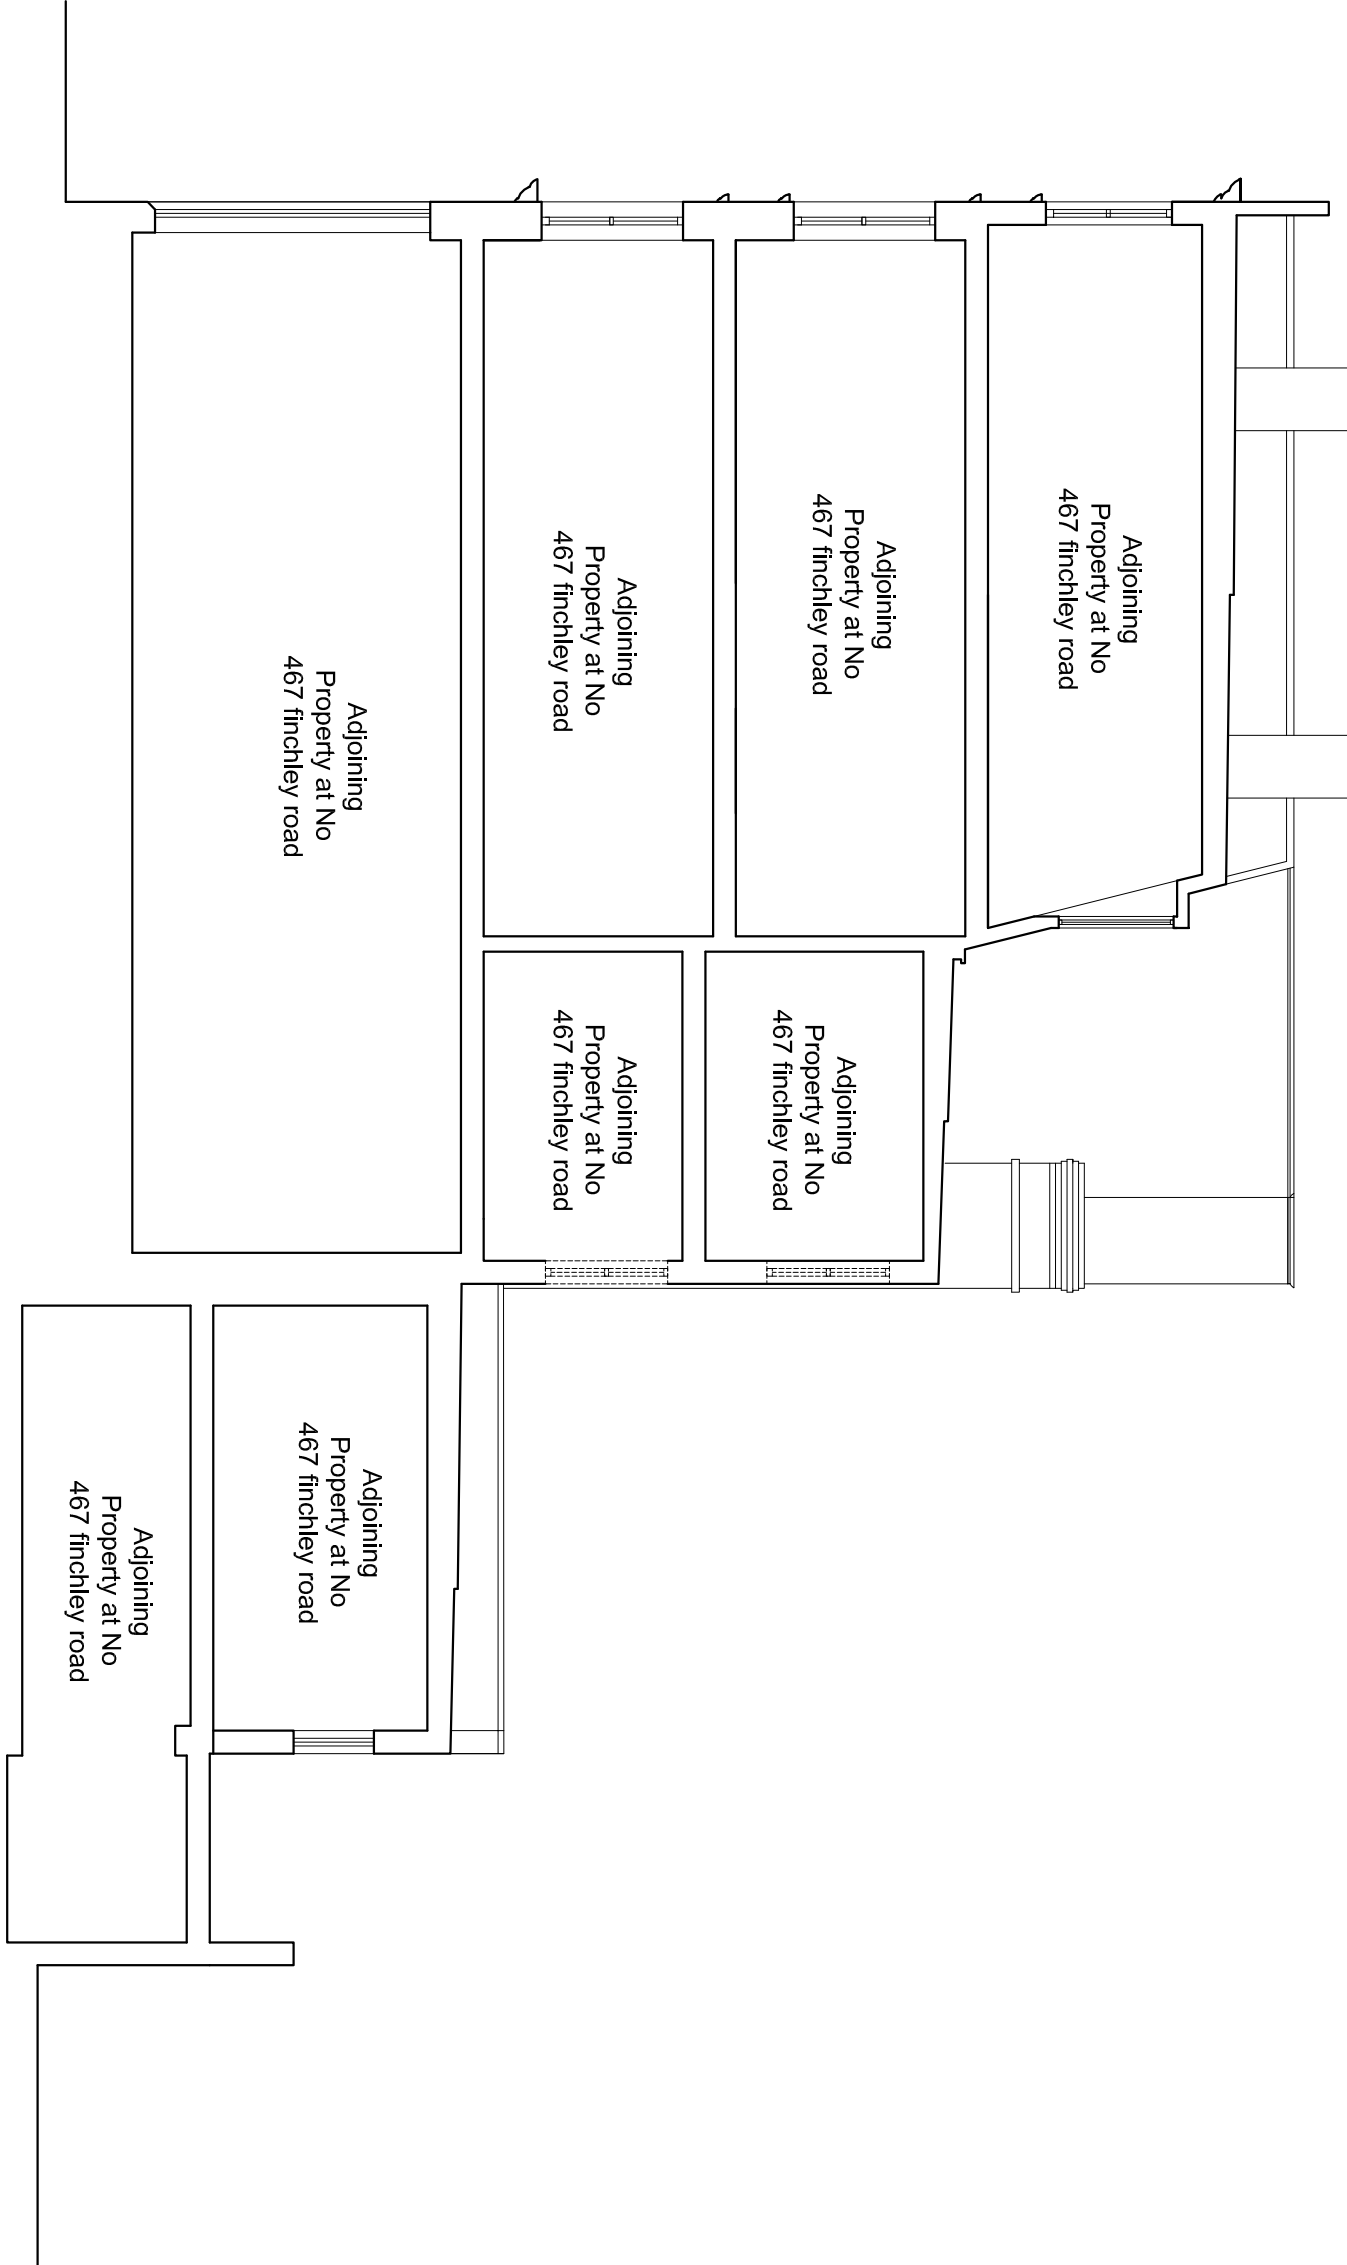

NOTES:

The drawings and the design hereon is the copyright of Milan Babic Architects Ltd and must not be reproduced without their written consent. Figured dimensions only to taken from this drawing. All dimensions to be checked on site and Milan Babic Architects Ltd informed immediately of any discrepancies.

All works to be carried out in accordance with Local Authority approval, Building Regulations and current British Standards.

Indicates revisions made to this drawing.

REV	DATE	INITIALS	DESCRIPTION	
00	14.06.2011	AM	ISSUED FOR FULL PLANNING APPLICATION	

<div>Architects + Urban Designer Bickel's Yard 151B Bernondsey Street London SE1 3JW TEL: (0)203 117 0120 FAX: (0)203 117 0122 E-mail: milian@mb-architects.co.uk</div>	<div>Milan Babic Architects Ltd</div>
---	---

PROJECT: 465 - 467 Finchley Road London NW3 6HS	CLIENT: A Govani
DWG TITLE: Existing Side Elevations	DWG NO: PRE 679/006
DWG NO: PRE 679/006	DATE: MARCH 2011
SCALE: 1:100 @ A2	DRAWN BY: AM