



FRONT ELEVATION (AS EXISTING)




PART SIDE ELEVATION (AS EXISTING)

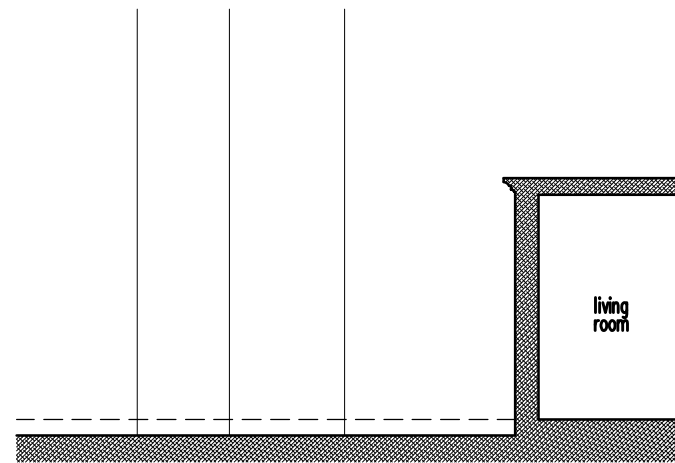

REAR ELEVATION (AS EXISTING)

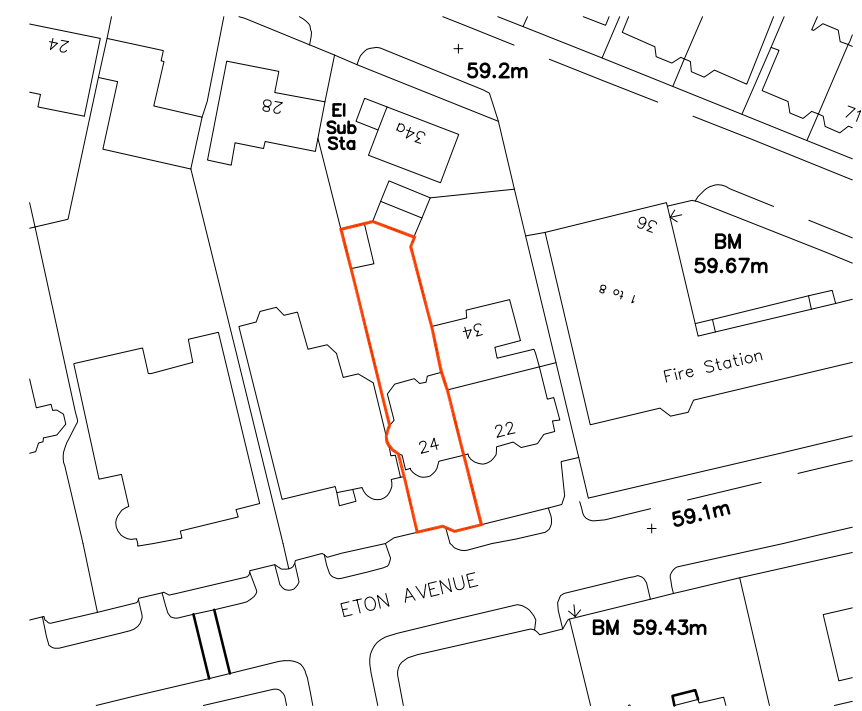

LOCATION PLAN scale 1:1250

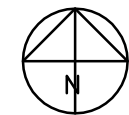

REV. A SECTION LINES, SIDE ELEVATION & SECTION 28/02/08  
SHOWN AS PER PLANNERS' REQUEST

Client Mr. M. Gough

24 Eton Avenue  
London  
NW3 3HL

Scale 1:100 @ A3

Drawing Title PREMISES AS EXISTING

Date May 11

Drawing No. 11-021-01A Sheet 2 of 3  
\*previously LBG 877-01A



the basement  
design studio

Suite 17, Maple Court, Grove Park, White Waltham, SL6 3LW  
tel. 01628-826066 www.basementdesignstudio.co.uk