

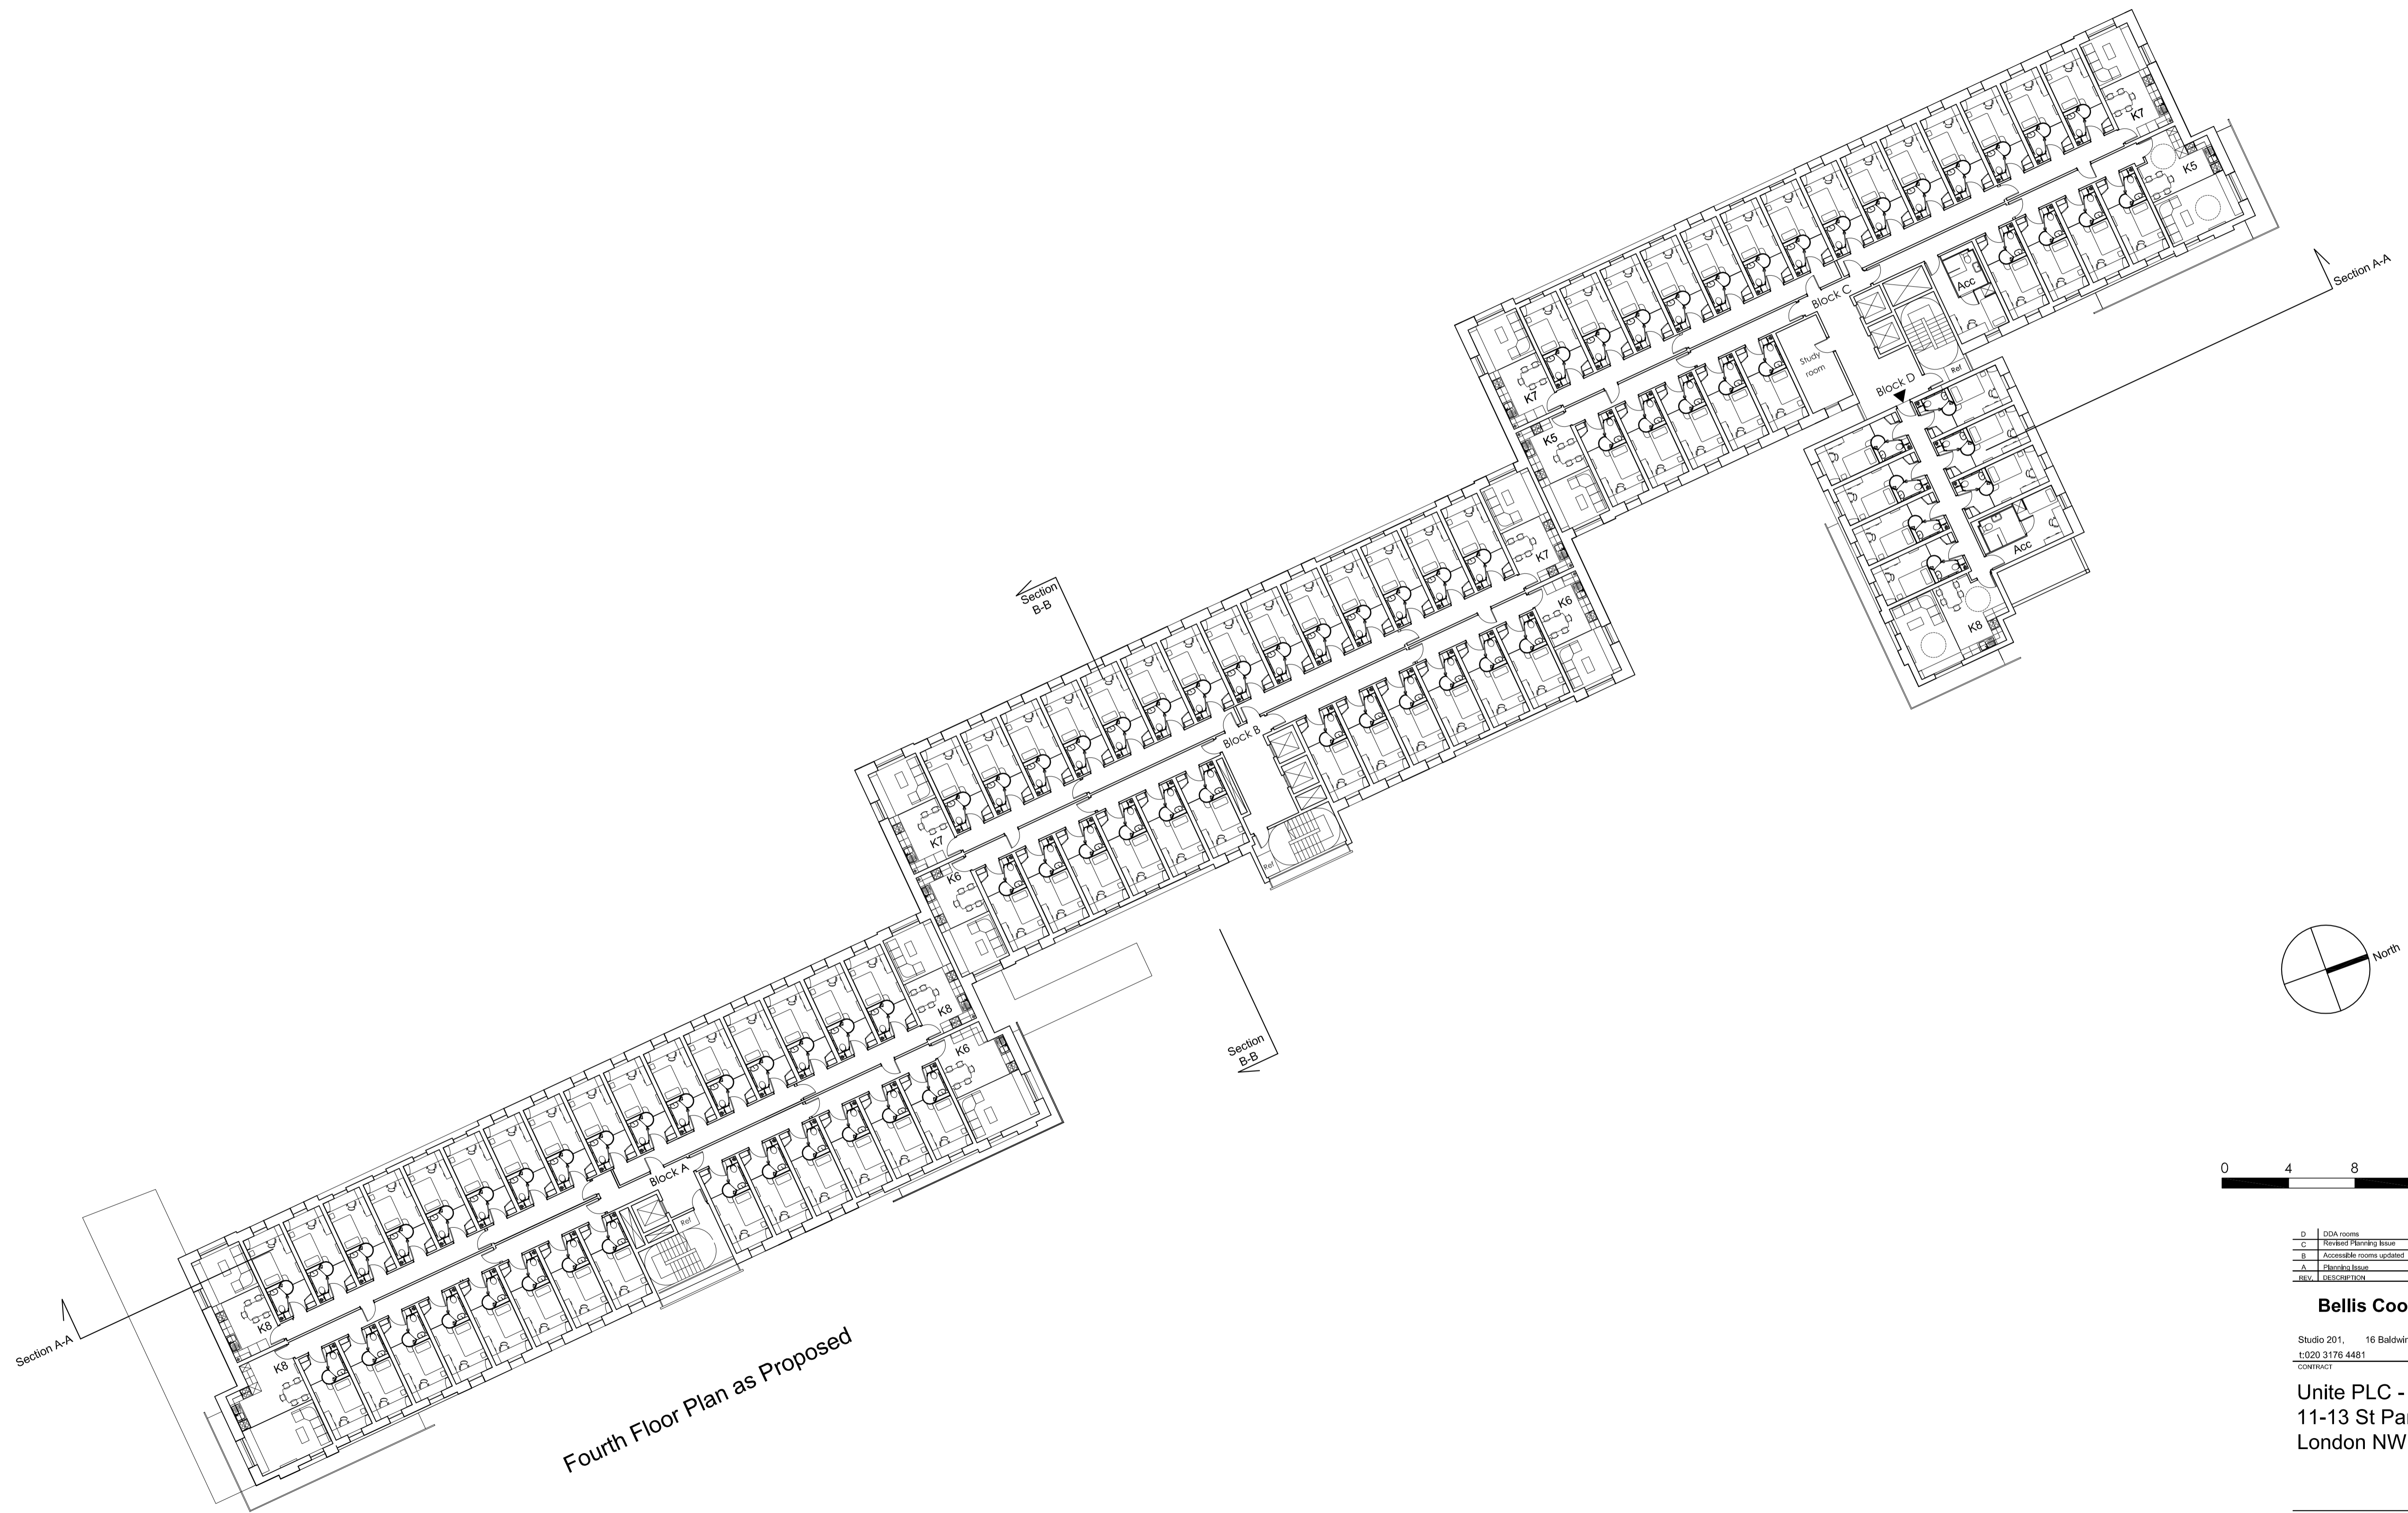


- NOTES
- 1 - COPYRIGHT OF THIS DRAWING IS THE PROPERTY OF THE ARCHITECTS AND MAY NOT BE REPRODUCED WITHOUT THEIR PERMISSION
  - 2 - WRITTEN DIMENSIONS TO BE USED IN PREFERENCE TO SCALED DIMENSIONS AT ALL TIMES
  - 3 - ALL DIMENSIONS AND LEVELS TO BE VERIFIED BY THE CONTRACTOR ON SITE AND ANY DISCREPANCIES REPORTED TO THE ARCHITECTS

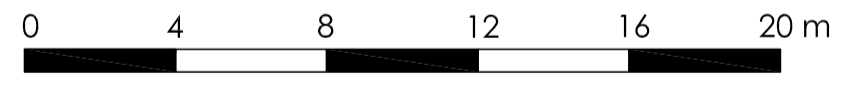

Fourth Floor Plan as Proposed

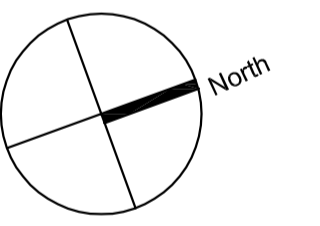

D	ODA rooms	16/07/11
C	Revised Planning Issues	27/06/11
B	Accessible rooms updated	02/06/11
A	Planning Issues	24/03/11
REV	Description	DATE

**Bellis Cooley | Architects**

Studio 201, 16 Baldwins Gardens, London EC1N 7RJ  
 T: 020 3176 4481 www.belliscooley.com

CONTRACT  
**Unite PLC - Travis Perkins**  
 11-13 St Pancras Way  
 London NW1

DRAWING TITLE			
<b>Proposed Plans 5 of 11</b>			
DRAWN BY	DATE	CHECKED	
JH	Oct 10	RC	
SCALE			SHEET SIZE
1:200 @ A1 & 1:400 @ A3			A1
DRAWING NO.			REV
0500 - 106			D