



EXISTING FIRST FLOOR LAYOUT
SCALE 1:50

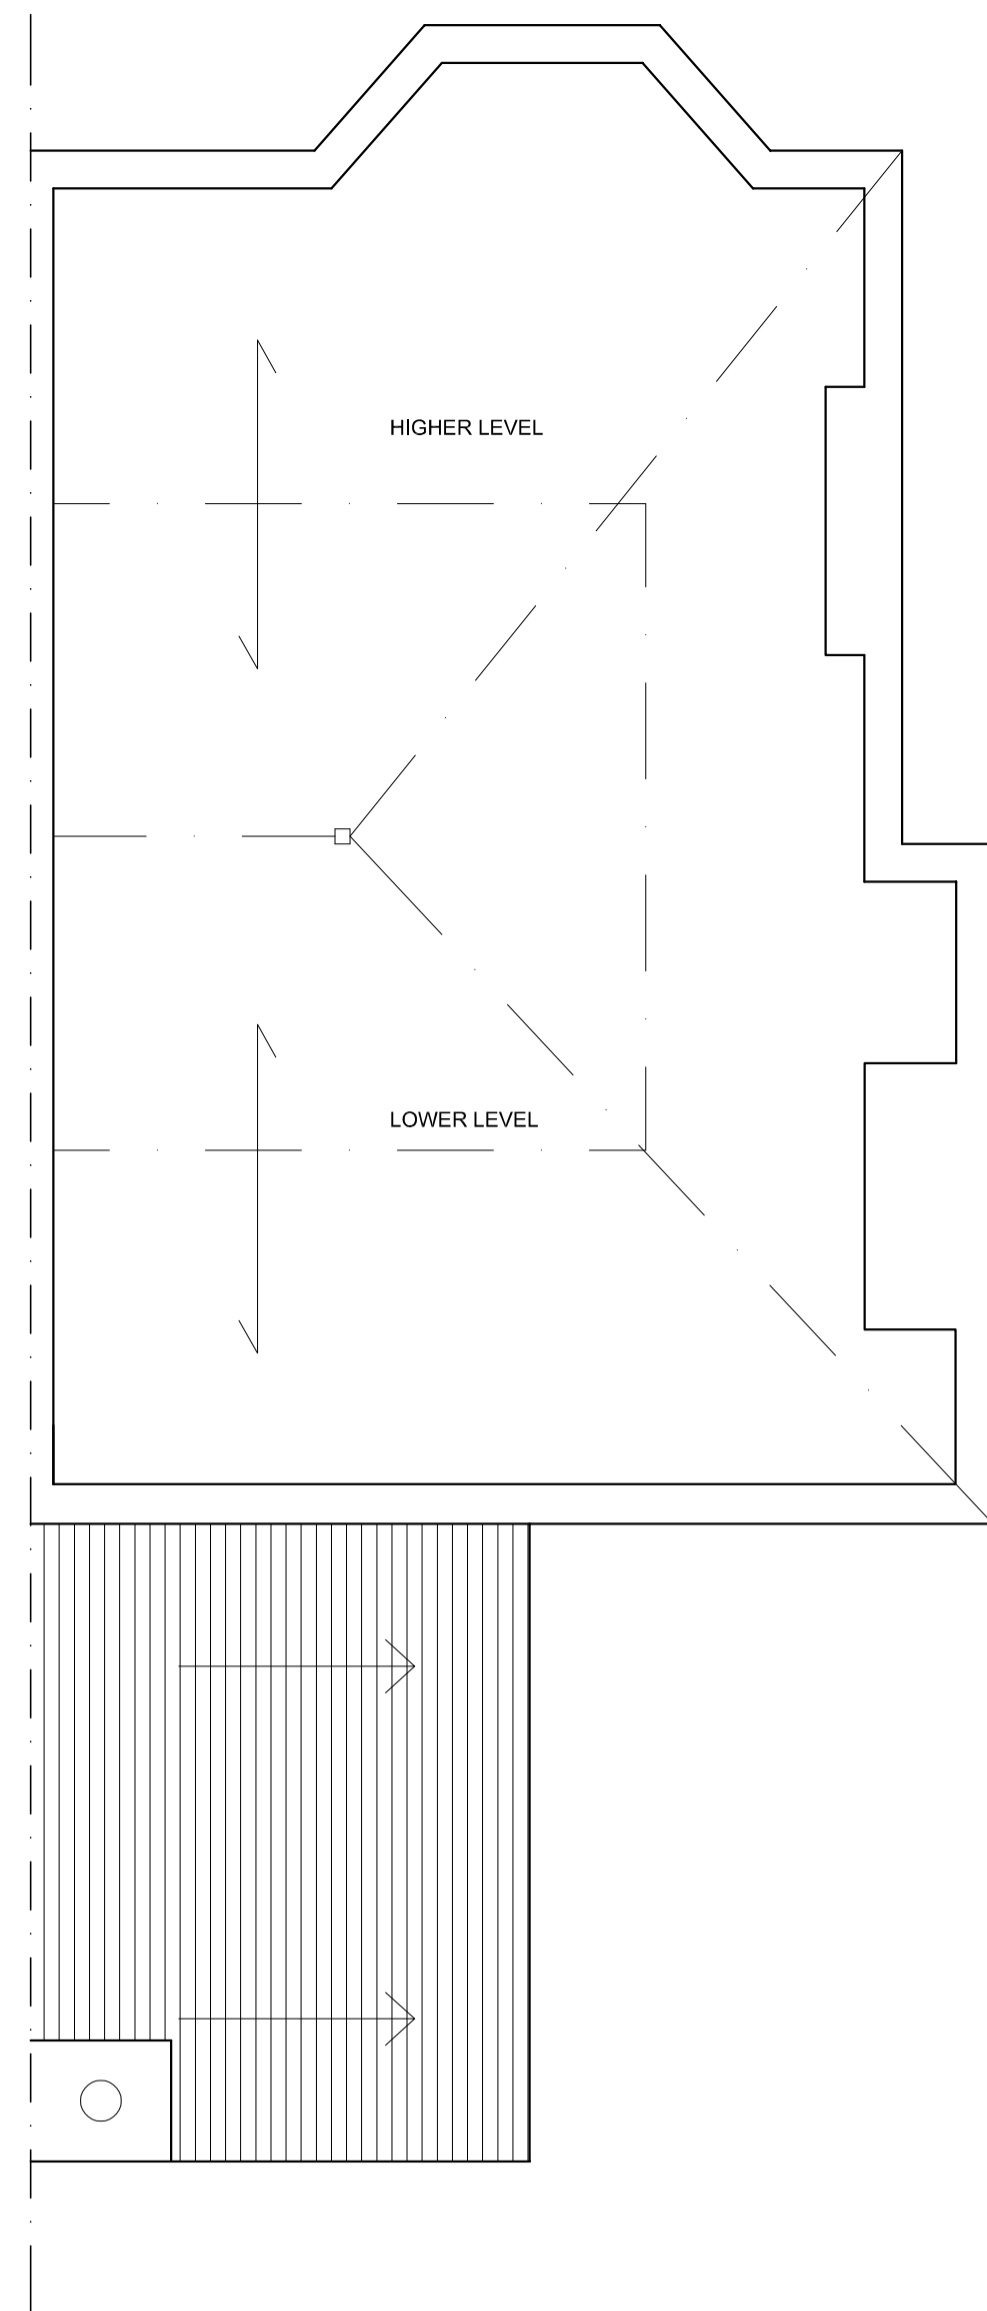


EXISTING ROOF SPACE LAYOUT
SCALE 1:50

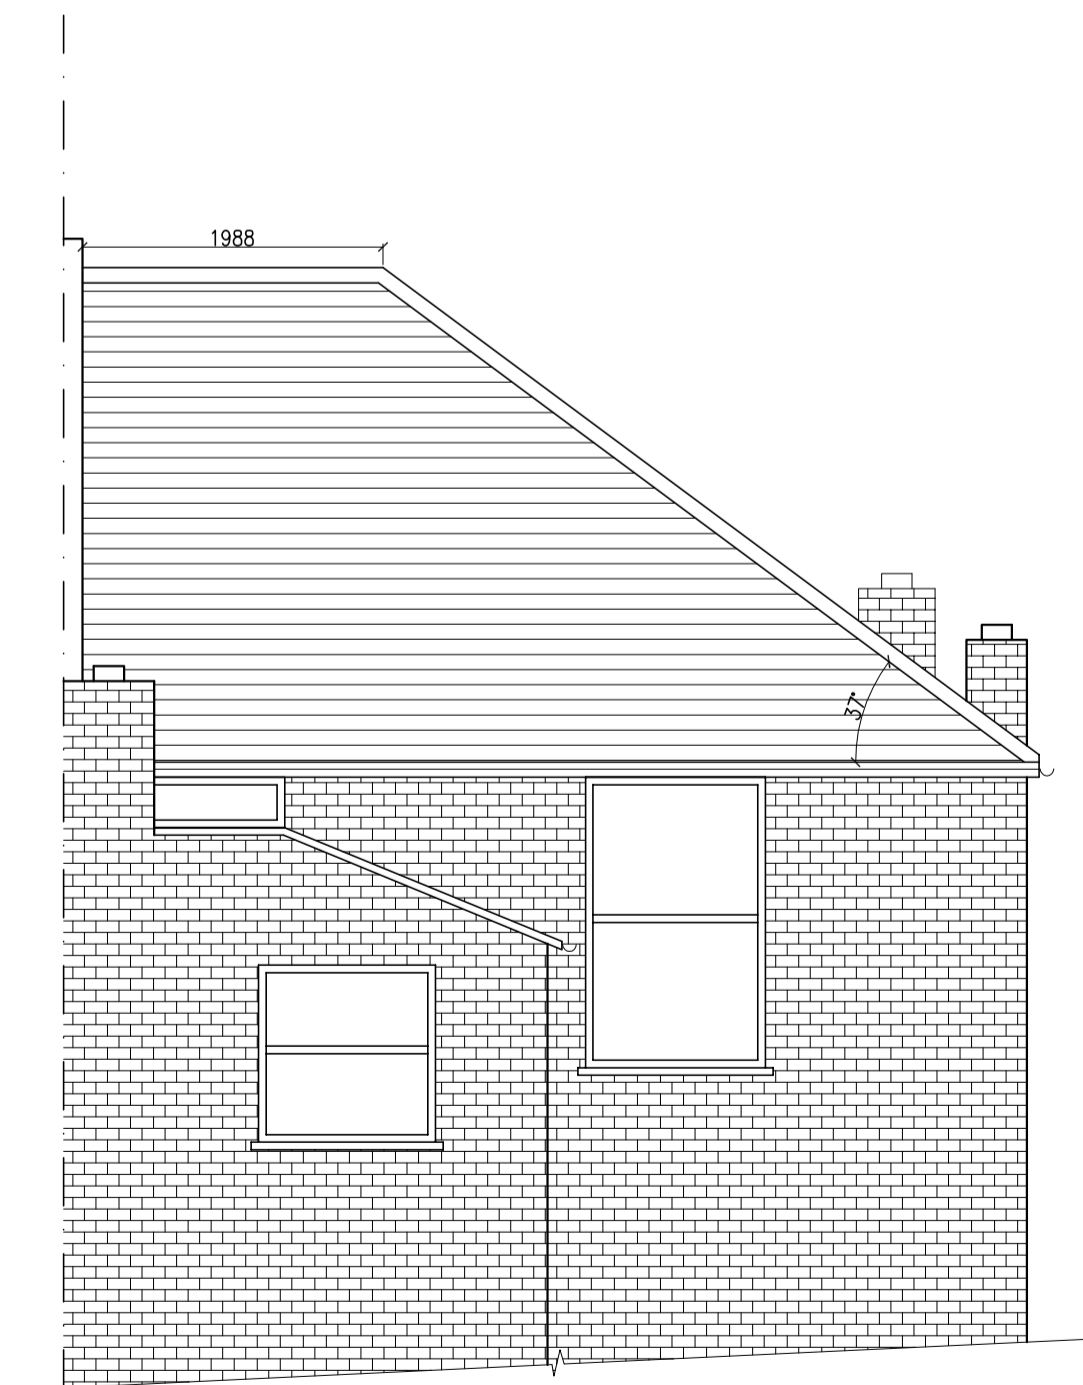

EXISTING REAR ELEVATION
SCALE 1:50



EXISTING FRONT ELEVATION
SCALE 1:50

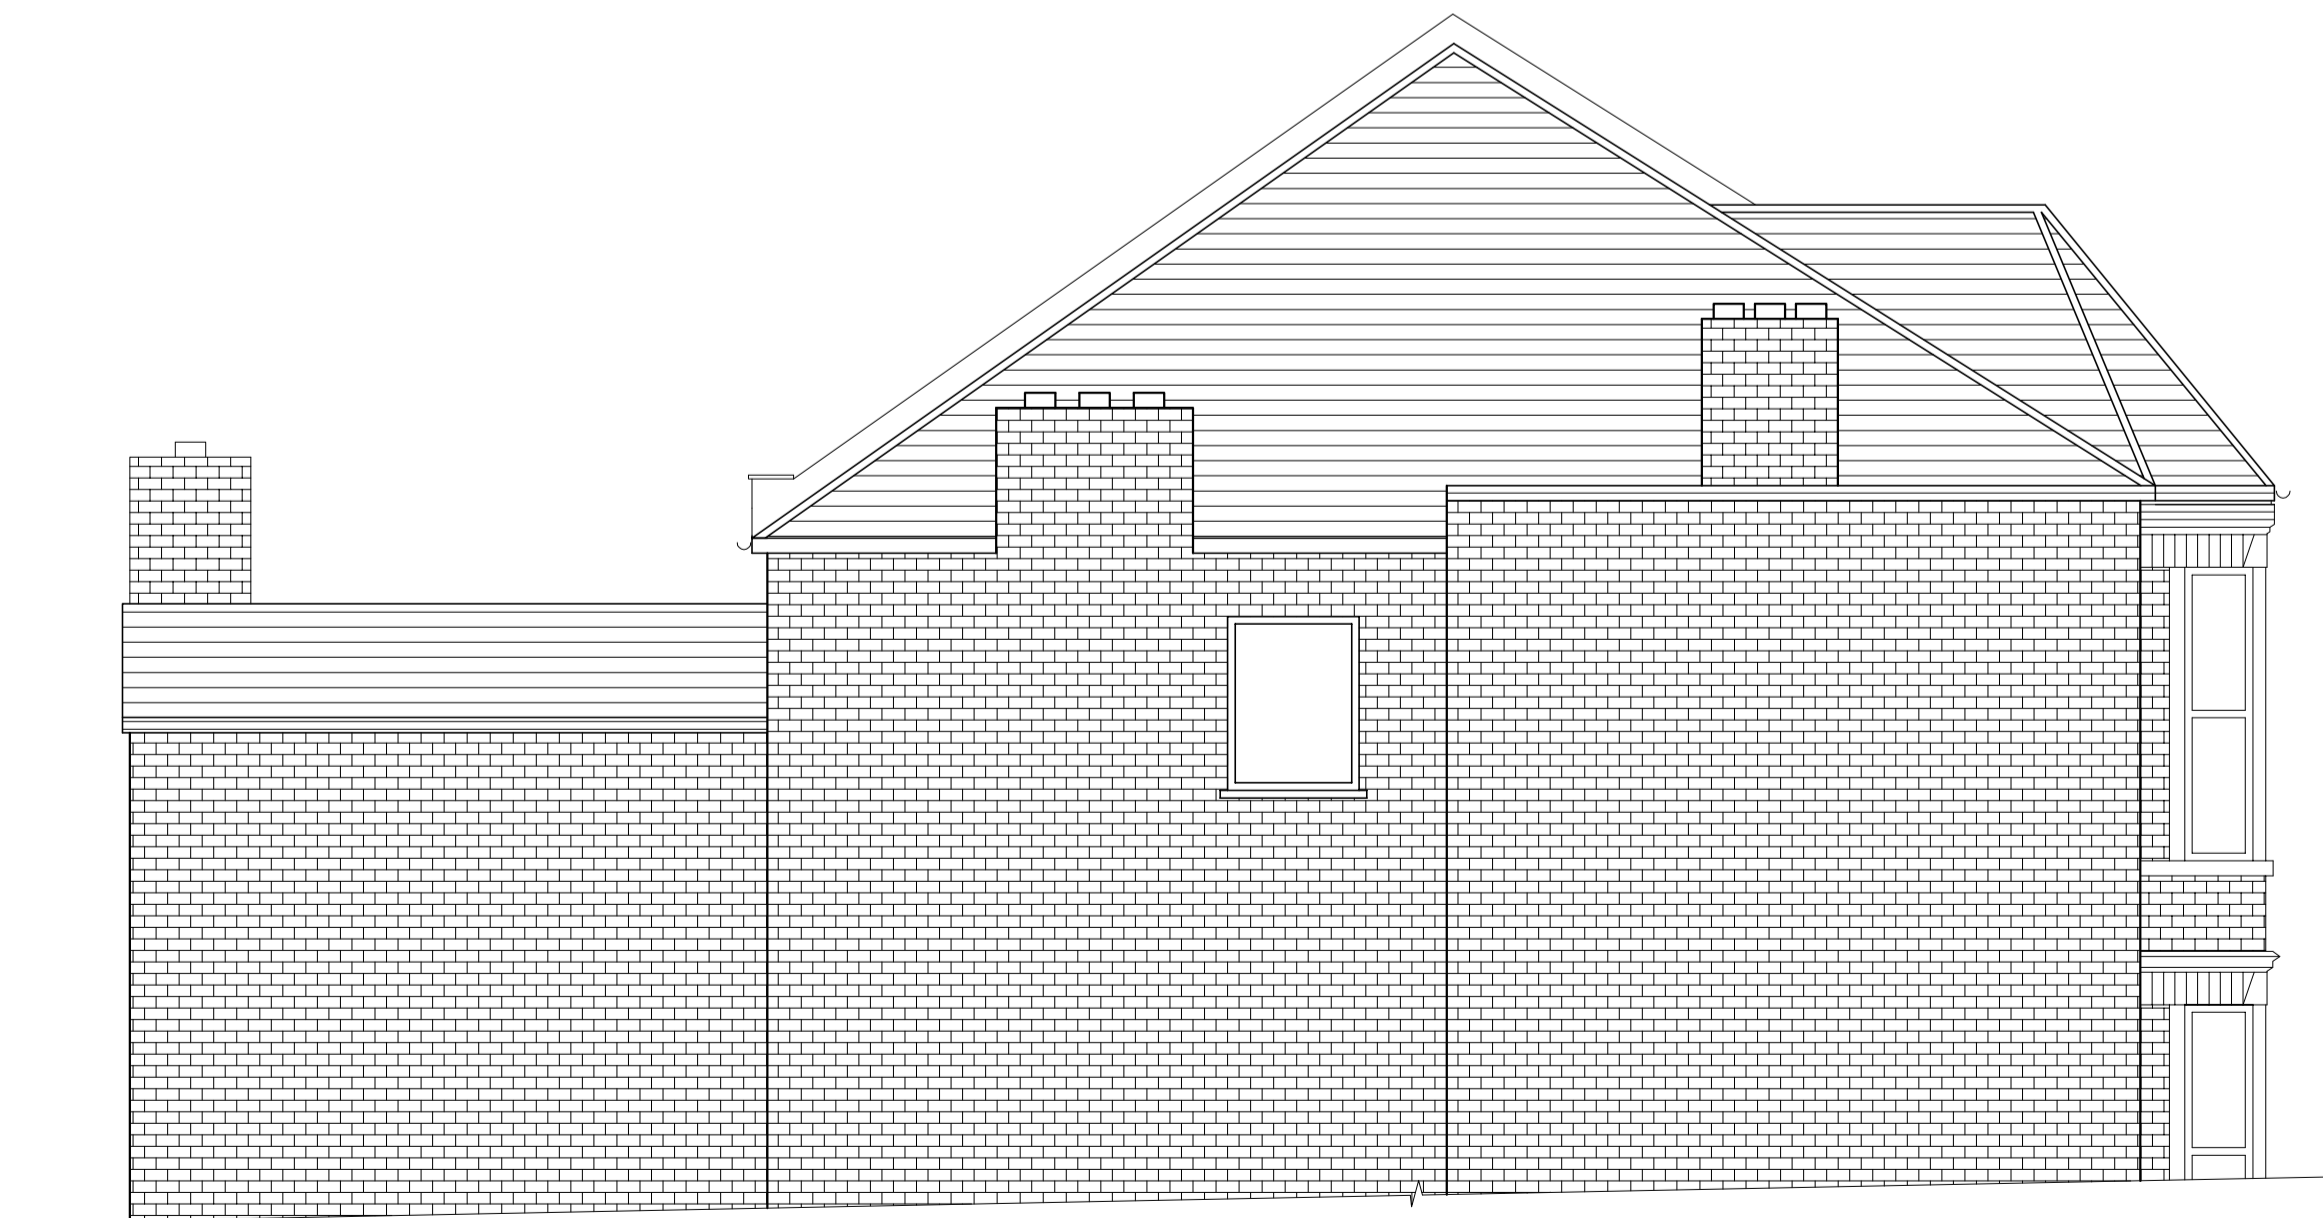

EXISTING SIDE ELEVATION
SCALE 1:50

Notes

All dimensions must be checked on site and not scaled from this drawing. Any dimensional discrepancies discovered must be reported to the Surveyor before proceeding. This drawing is to be read in conjunction with all relevant documents.

This drawing is copyright © and may not be reproduced without permission

Revisions
- 10/06/11 Amendments to planning application.

CLIENT
MR R HOARE

JOB DESCRIPTION
PROPOSED LOFT CONVERSION
1c KYLEMORE ROAD
LONDON
NW6 2PS

DRAWING TITLE
EXISTING PLANS, ELEVATIONS AND SECTION.

Scale	Date	Drawn	Checked
1:50 @ A1	APR 11	BJLC	SCC



Cubic Building Surveying Limited
Prospect House, 191-199 London Road, Isleworth, Middlesex, TW7 5XD
T: 020 8587 1003 · F: 020 8587 1002
www.cubicbs.co.uk
info@cubicbs.co.uk

Drawing Number **C12785 - 01 - REV A**