


# Existing Condition - Rear Elevation

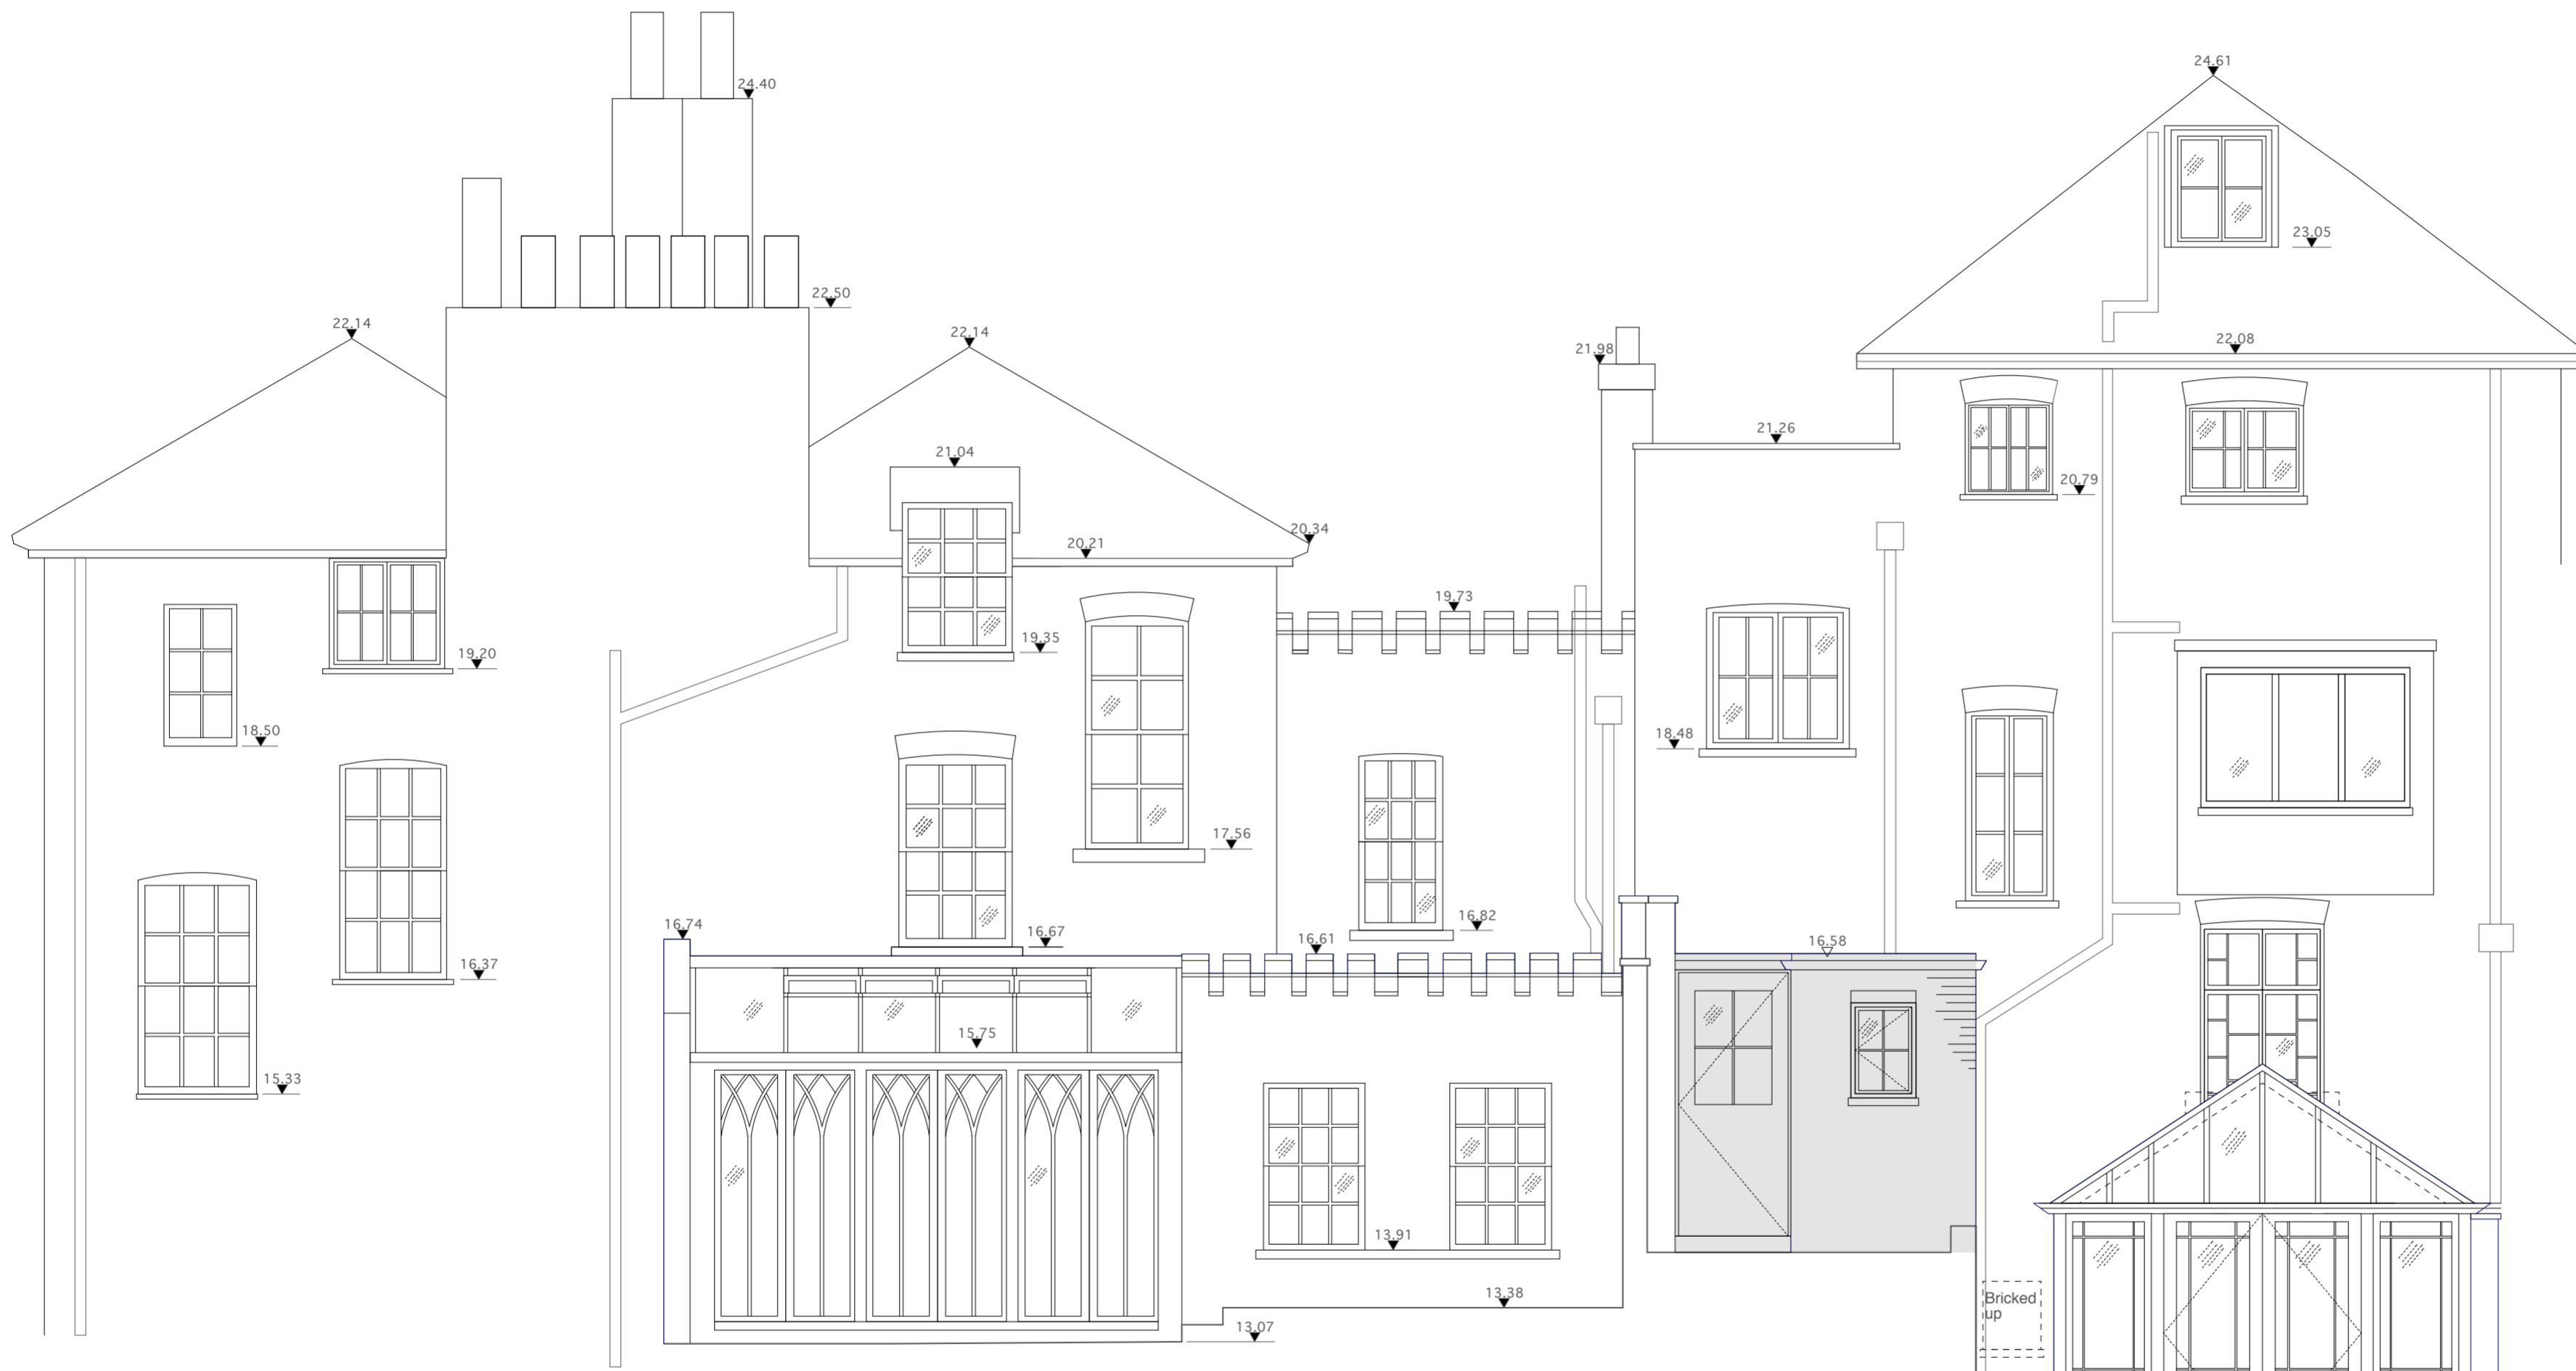

**General Notes**  
 All dimensions to be verified on site  
 To be read in conjunction with all relevant documents  
 In the event of discrepancy notify the Architect immediately  
 This document is copyright of Hugh Cullum Architects Ltd

**Issue Status**  
 SK Information F Feasibility D Design  
 P Permissions S Scheme T Tender  
 C Construction E Existing Condition

Location of the application related

(\_) Issued to pc for planning (19.05.11/YH)  
 Revision: Information (date/drawn by)

Datum 10.00M

7 Downshire Hill

6 Downshire Hill

**HUGH CULLUM ARCHITECTS LTD**  
 Bloomsbury Design  
 61b Judd Street  
 London WC1H 9QT  
 t 020 7383 7647  
 f 020 7387 7645  
 mail@hughcullum.com

6-7 Downshire Hill  
 Permissions: Existing Condition  
 Rear Elevation  
 1:50@A2 May 2011  
**DH007-P115(\_)**