


- NOTES
- 1 The Contractor must check and confirm dimensions
 - 2 All discrepancies must be reported and resolved by the Architect before works commence
 - 3 This drawing is not to be scaled
 - 4 All work and materials to be in accordance with current applicable Statutory Legislation and to comply with all relevant Codes of Practice and British Standards

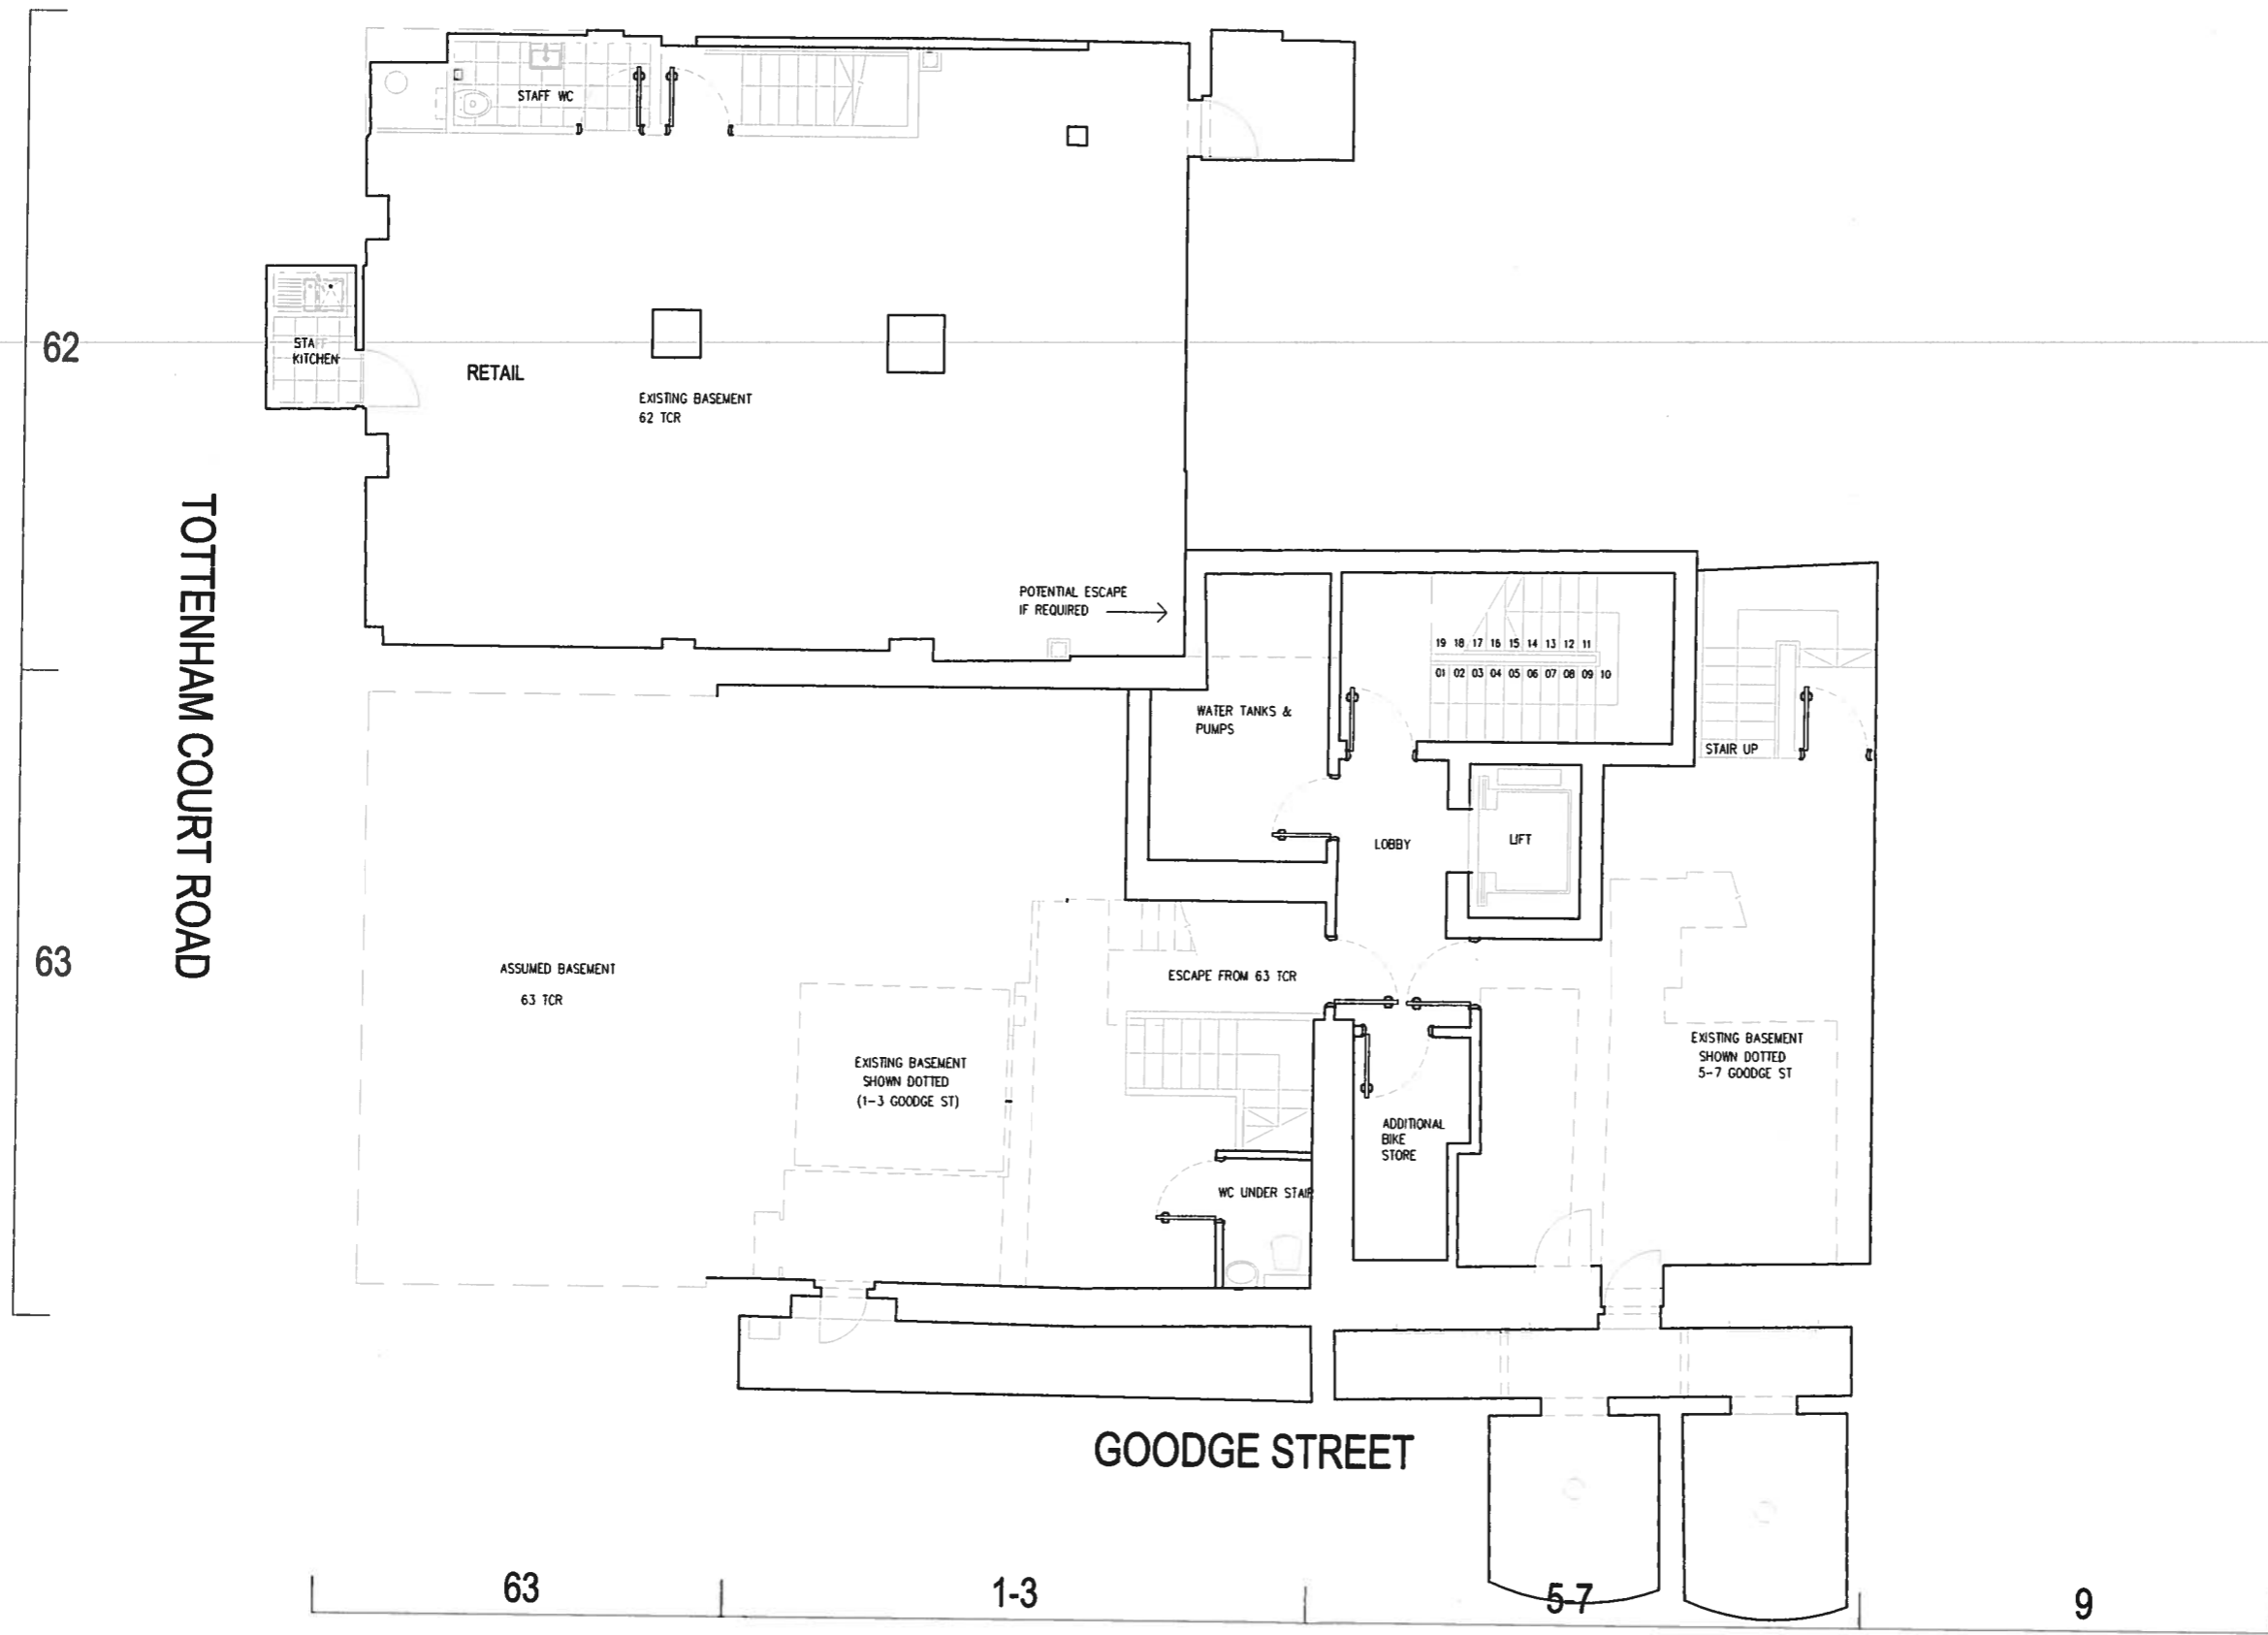

C	PLANNING SUBMISSION	03/03/11
B	BASEMENTS ADJUSTED	16/02/11
A	SURVEY UPDATE	03/02/11
Rev:		Date

Rolfe Judd
 Architecture Planning Interiors
 Old Church Court, Claydon Road, The Oval, London SW8 1NZ
 T 020 7558 1500
 www.rolfe-judd.co.uk

Client: **DUKELEASE PROPERTIES**


Project: **61-63 TOTTENHAM COURT ROAD
1-9 GOODGE STREET**

Drawing: **PROPOSED BASEMENT FLOOR PLAN**

Scale:	Date:	Drawn:
1:50 (A1) 1:100 (A3) APR 10		EM
Drawing No:	Revision:	
4840 / T(20) P-1		C
CAD Ref No:		
G:\4840\T-Series\T20\T20P-1		
© Copyright Rolfe Judd Ltd		

This scale is 100mm in length when printed at the size indicated in the title block.

- NOTES
- 1 The Contractor must check and confirm dimensions
 - 2 All discrepancies must be reported and resolved by the Architect before works commence
 - 3 This drawing is not to be scaled
 - 4 All work and materials to be in accordance with current applicable Statutory regulation and to comply with all relevant Codes of Practice and British Standards

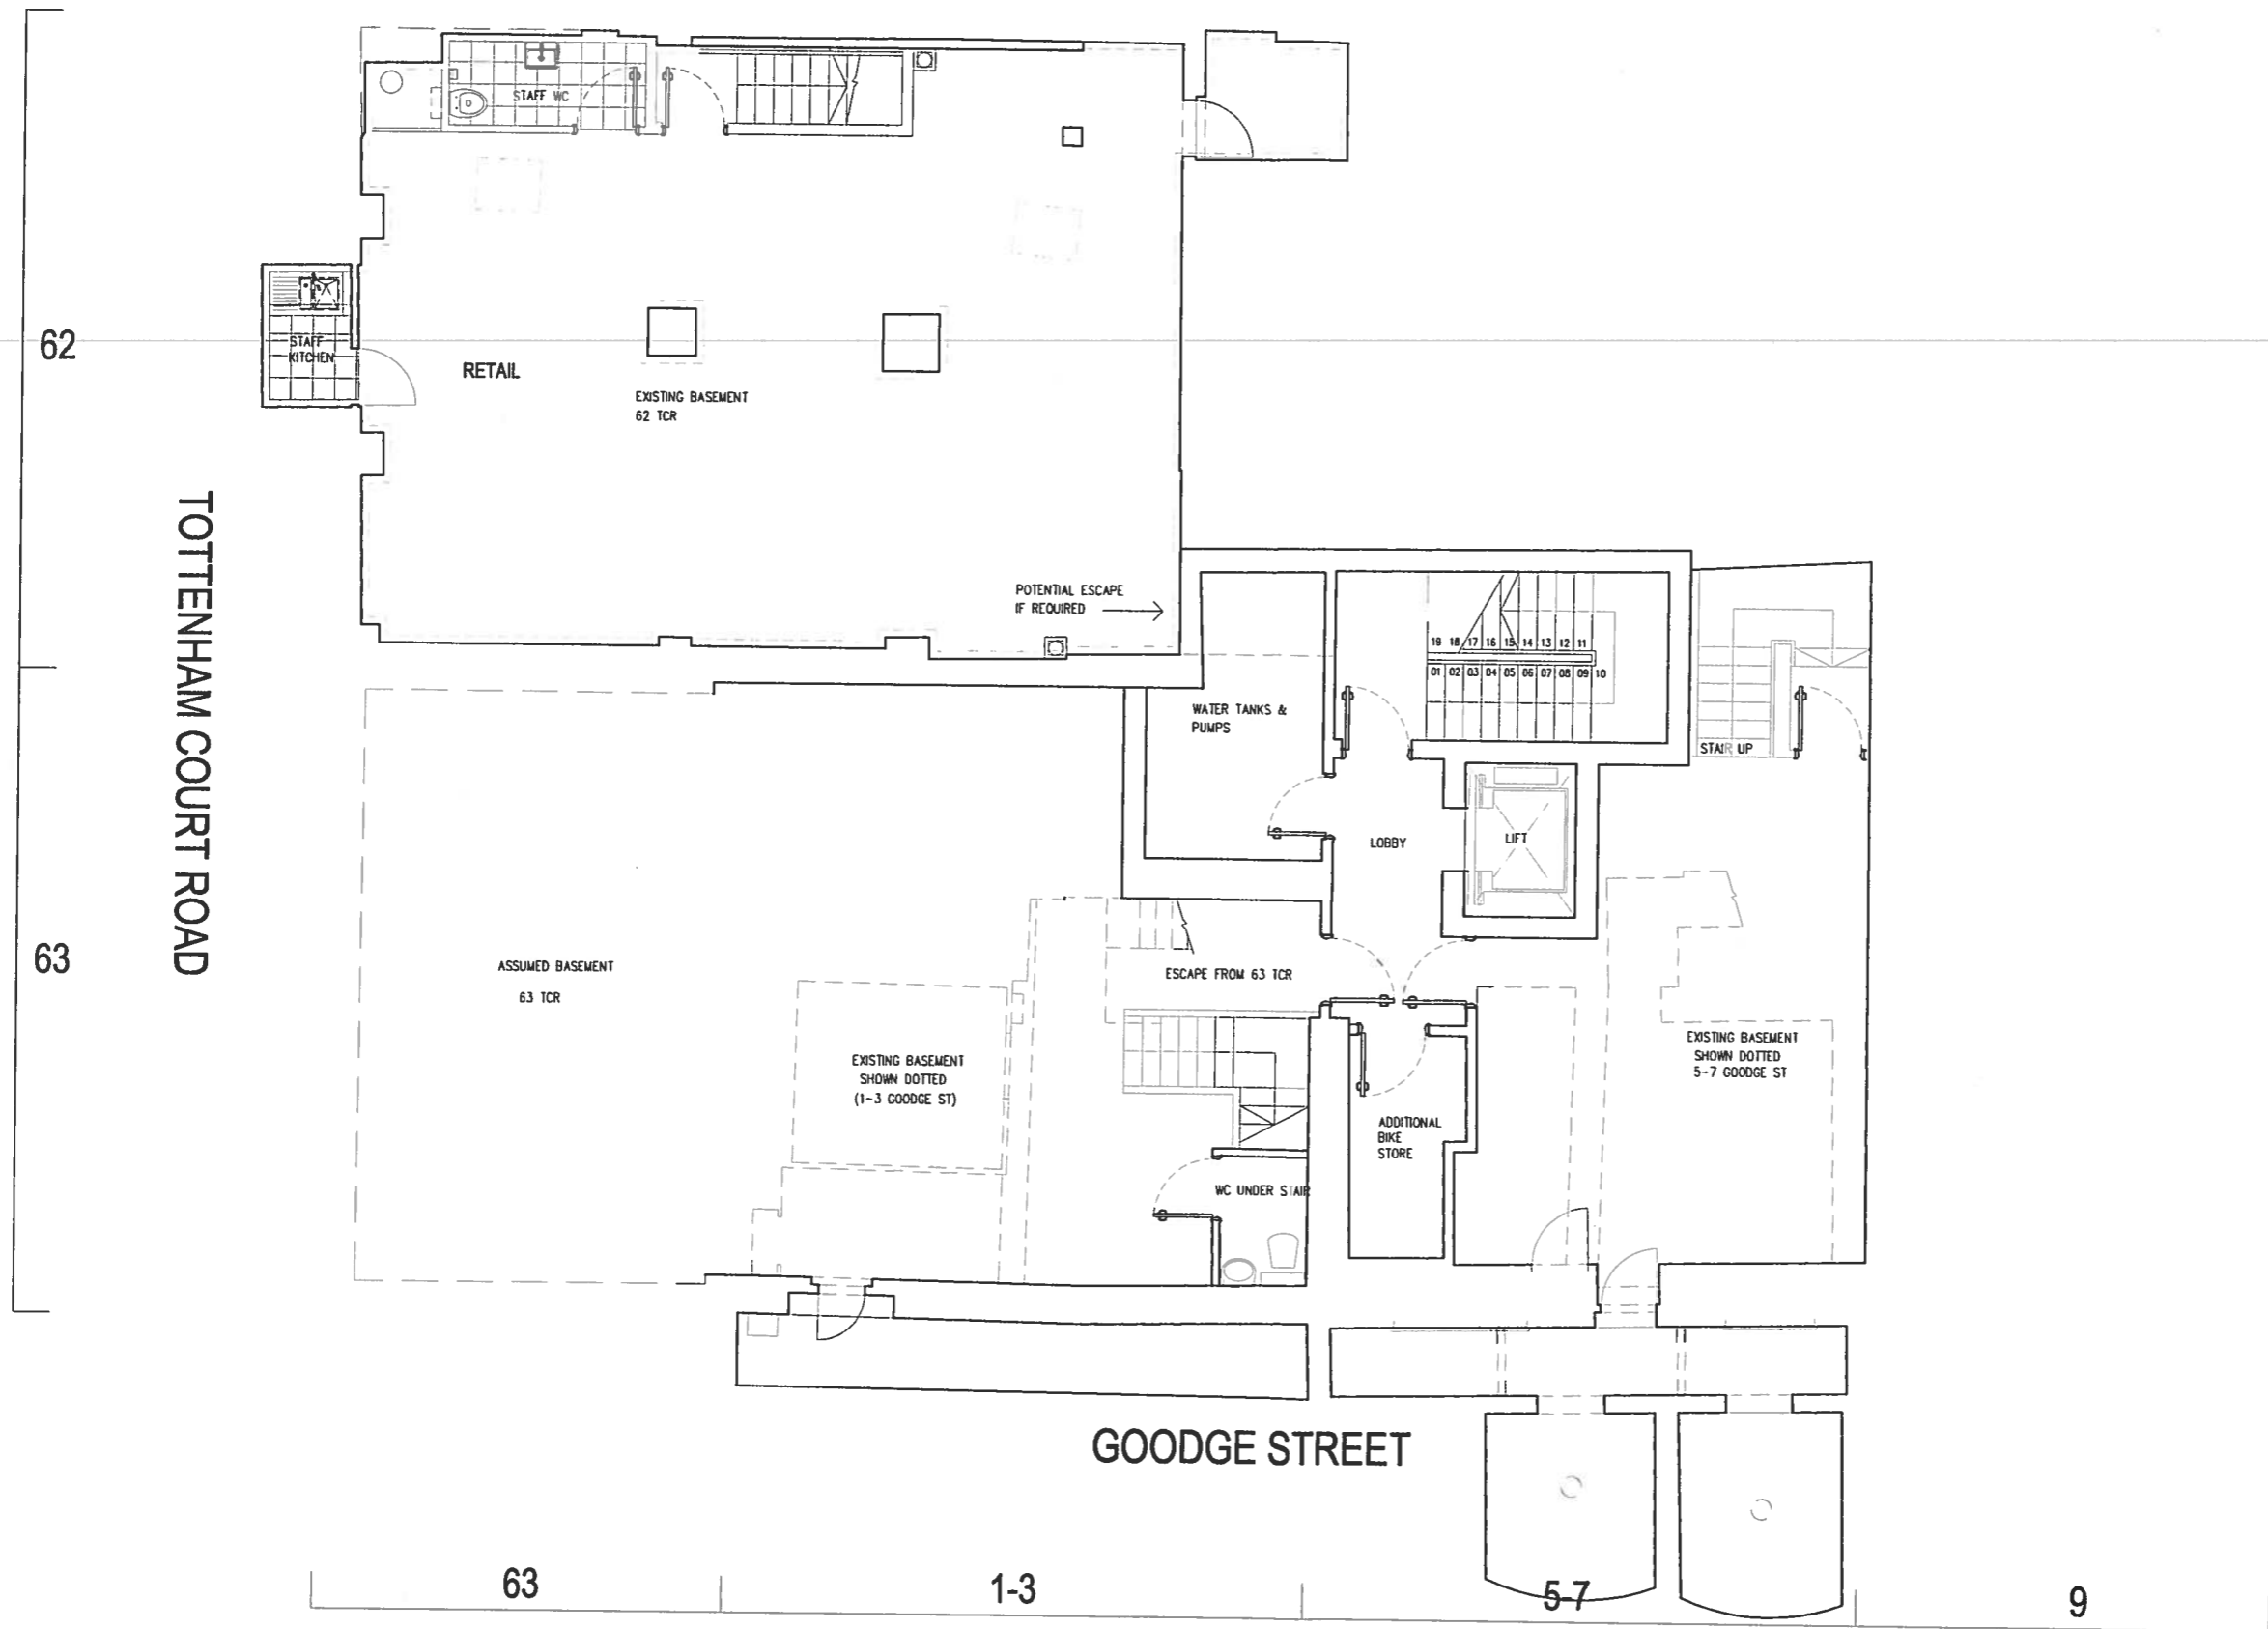

C PLANNING SUBMISSION	03/03/11
B BASEMENTS ADJUSTED	16/02/11
A SURVEY UPDATE	03/02/11
Rev	Date

Rolfe Judd
 Architecture Planning Interiors
 Old Church Court, Claylands Road, The Oval, London SW8 1NZ
 T 020 7550 1500
 www.rolfe-judd.co.uk

Client
DUKELEASE PROPERTIES

Project
**61-63 TOTTENHAM COURT ROAD
 1-9 GOODGE STREET**

Drawing
PROPOSED BASEMENT FLOOR PLAN


Scale	Date	Drawn
1:50 (A1) 1:100 (A3) APR 10		EM
Drawing No	Revision	
4840 / T(20) P-1	C	
CAD Ref No		
C:\4840\T_Series\T20\T20P-1		

This scale is 100mm in length when printed at the size indicated in the title block

- NOTES
- 1 The Contractor must check and confirm dimensions
 - 2 All discrepancies must be reported and resolved by the Architect before works commence
 - 3 This drawing is not to be scaled
 - 4 All work and materials to be in accordance with current applicable Statutory Legislation and to comply with all relevant Codes of Practice and British Standards.

TOTTENHAM COURT ROAD

GOODGE STREET

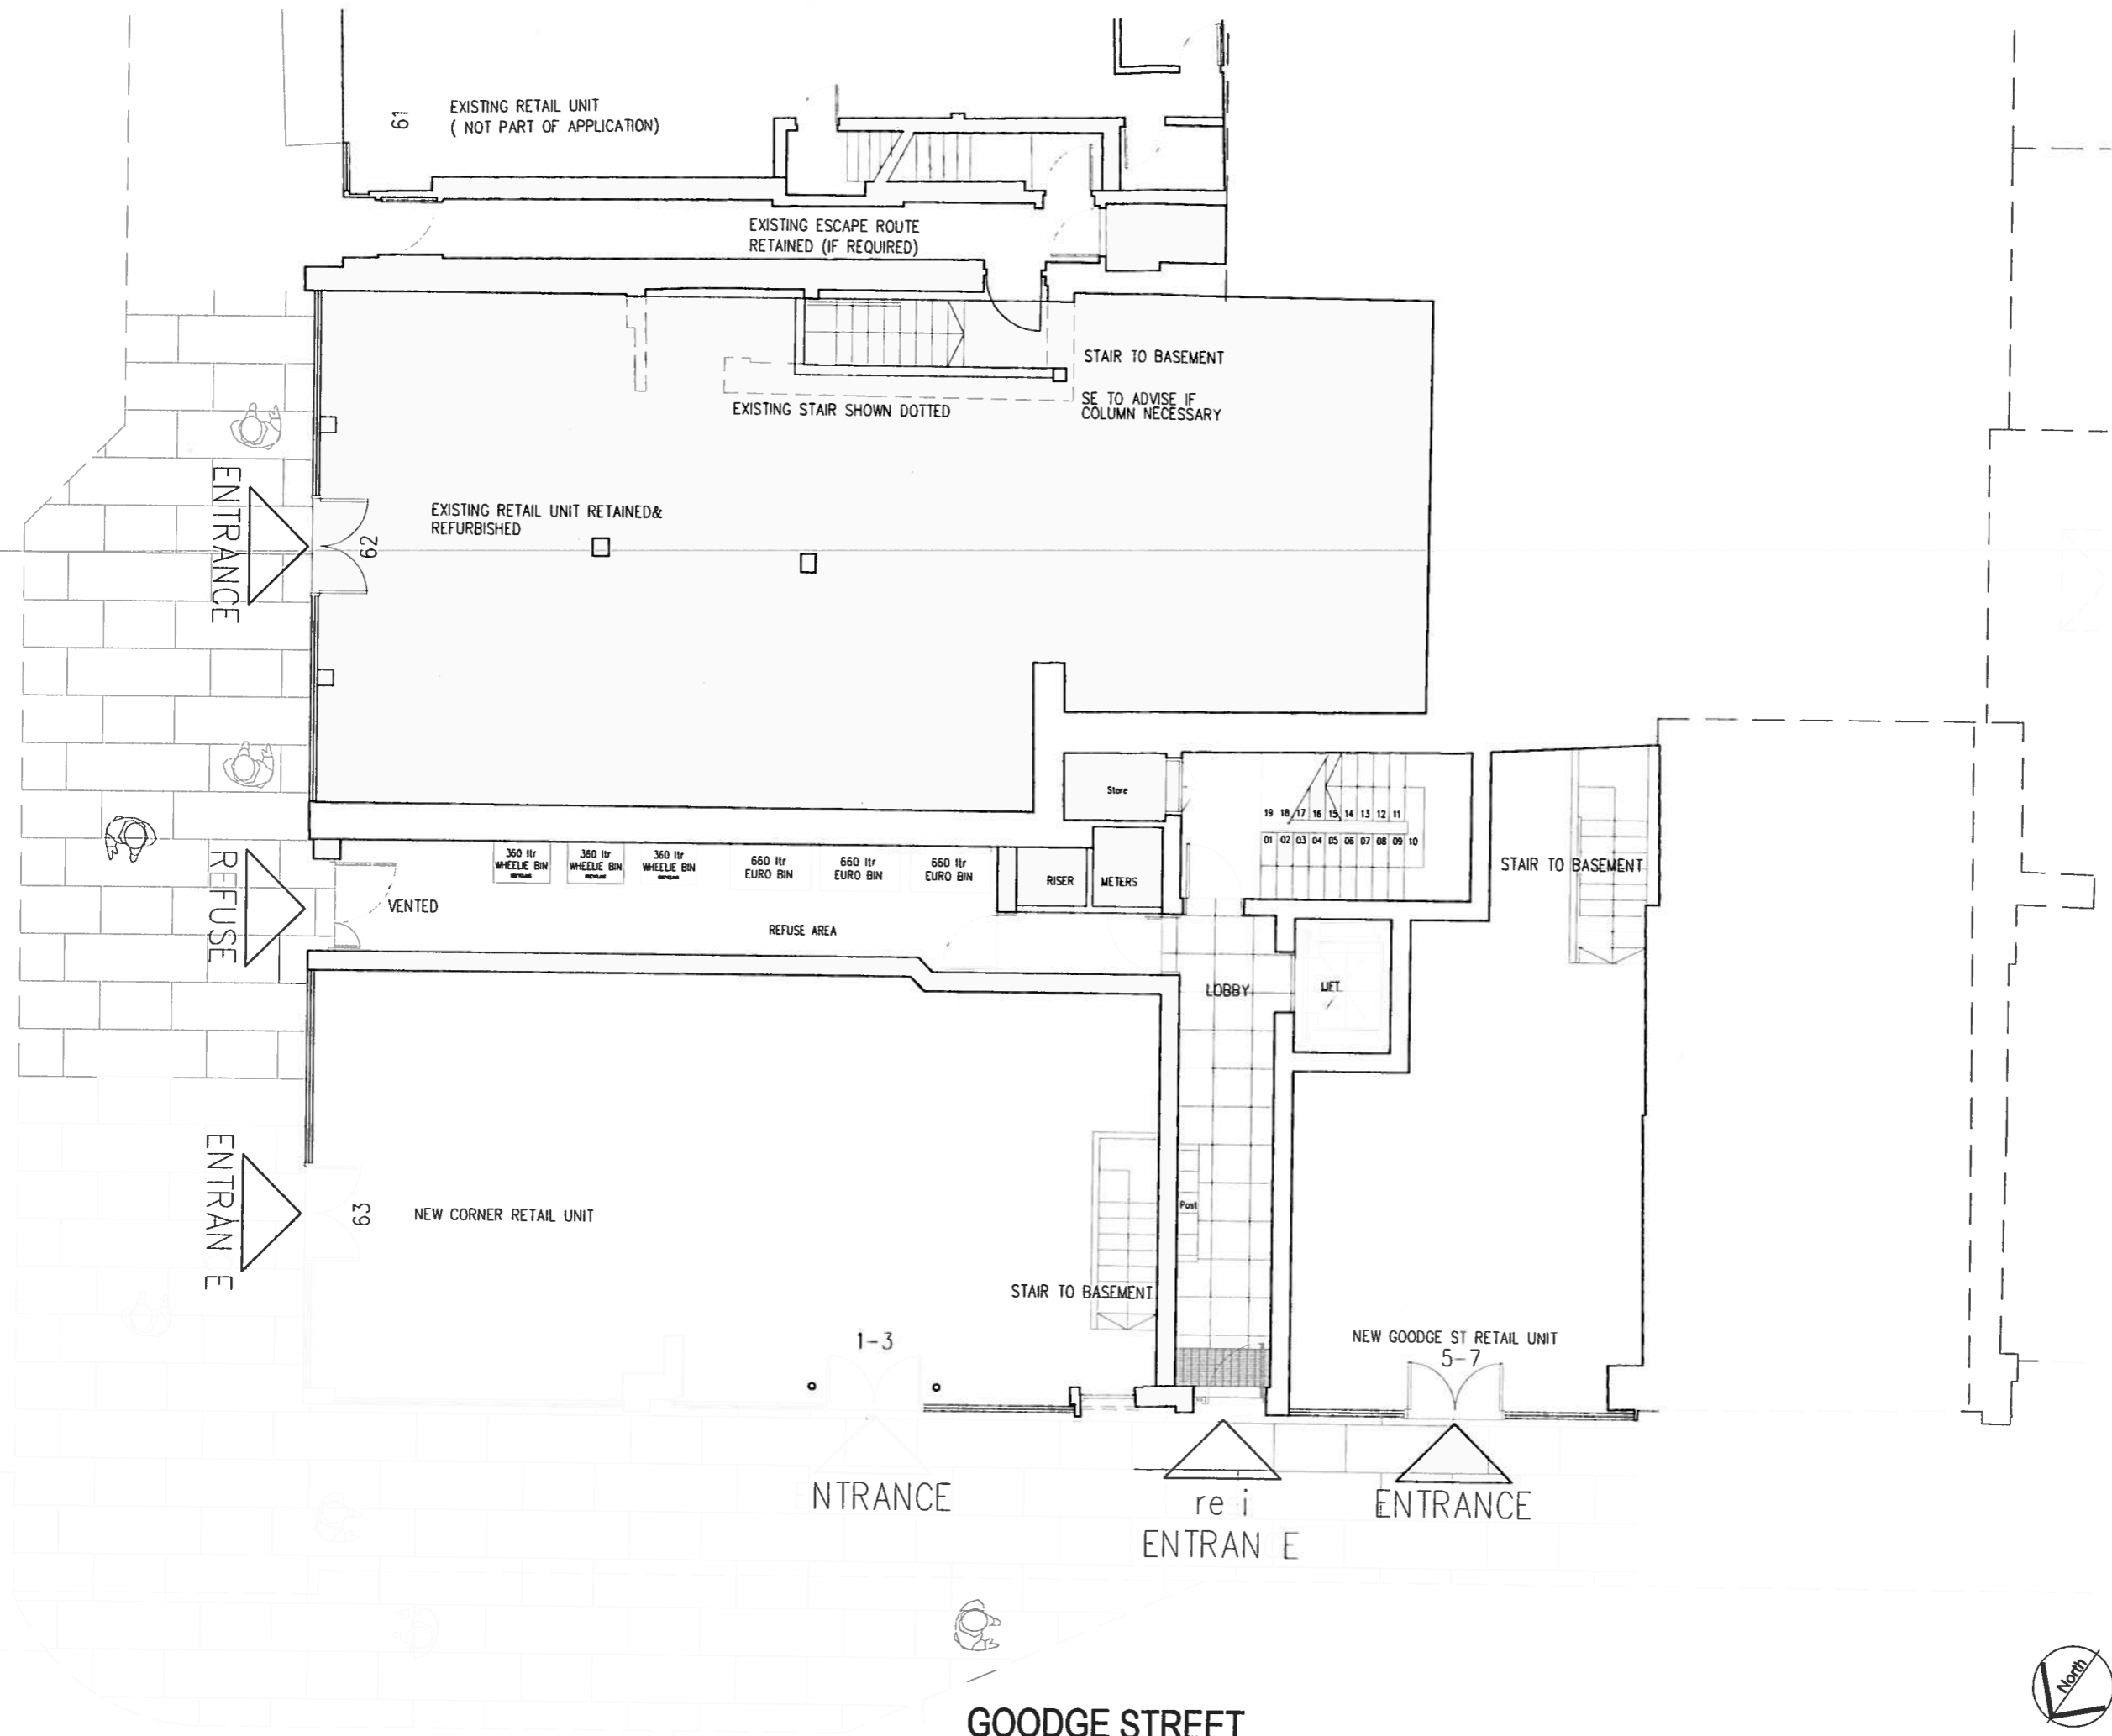

E	PLANNING SUBMISSION	03/03/11
D	STAIRS ADJUSTED TO BASEMENT ACCESS	16/02/11
C	SURVEY UPDATE	03/07/11
B	ISSUED FOR COMMENTS	09/04/10
A	ISSUED FOR COMMENTS	10/03/10
Rev		Date

Rolfe Judd
 Architecture Planning Interiors
 Old Church Court, Claylands Road, The Oval, London SW8 1NZ
 T 020 7556 1500
 www.rolfe-judd.co.uk

Client
DUKELEASE PROPERTIES
 Project
**61-63 TOTTENHAM COURT ROAD
 1-9 GOODGE STREET**
 Drawing
PROPOSED GROUND FLOOR PLAN

Scale	Date	Drawn
1:50 (A1) 1:100 (A3)	FEB 10	EM
Drawing No	Revision	
4840 / T(20) P00	E	
CAD Ref No		
G:\4840\1_Series\120\120P00		

This scale is 100mm in length when printed at the size indicated in the title block

- NOTES
- 1 The Contractor must check and confirm dimensions
 - 2 All discrepancies must be reported and resolved by the Architect before works commence
 - 3 This drawing is not to be scaled
 - 4 All work and materials to be in accordance with current applicable Statutory Legislation and to comply with all relevant Codes of Practice and British Standards.



D	PLANNING SUBMISSION	03/03/11
C	SURVEY UPDATE	03/02/11
B	ISSUED FOR COMMENTS	09/04/10
A	ISSUED FOR COMMENTS	10/03/10
Rev		Date

Rolfe Judd

Architecture Planning Interiors
 Old Church Court, Claylands Road, The Oval, London SW8 1NZ
 T 020 7568 1500
 www.rolfe-judd.co.uk

Client
DUKELEASE PROPERTIES

Project
**61-63 TOTTENHAM COURT ROAD
 1-9 GOODGE STREET**

Drawing
PROPOSED FIRST FLOOR PLAN

Scale	Date	Drawn
1:50 (A1) 1:100 (A3)	FEB 10	EM
Drawing No	Revision	
4840 / T(20) P01	D	
CAD Ref No		
G:\4840\1_Series\120\120P01		

This scale is 100mm in length when oriented at the size indicated in the title block.

- NOTES
- 1 The Contractor must check and confirm dimensions
 - 2 All discrepancies must be reported and resolved by the Architect before works commence
 - 3 This drawing is not to be scaled
 - 4 All work and materials to be in accordance with current applicable Statutory Legislation and to comply with all relevant Codes of Practice and British Standards.



D	PLANNING SUBMISSION	03/03/11
C	SURVEY UPDATE	03/02/11
B	ISSUED FOR COMMENTS	09/04/10
A	ISSUED FOR COMMENTS	10/03/10
Rev:		Dr:

Rolfe Judd
 Architecture Planning Interiors
 Old Church Court, Claylands Road, The Oval, London SW16 1NZ
 T 020 7566 1500
 www.rolfe-judd.co.uk

Client
DUKELEASE PROPERTIES


Project
**61-63 TOTTENHAM COURT ROAD
 1-9 GOODGE STREET**

Drawing
PROPOSED SECOND FLOOR PLAN

Scale	Date	Drawn
1:50 (A1) 1:100 (A3)	FEB 10	EM
Drawing No	Revision	
4840 / T(20) P02	D	
CAD Ref No		
©\4840\1_Series\120\120P02		
© Copyright Rolfe Judd Ltd		

This scale is 100mm in length when printed at the size indicated in the title block.

- NOTES
1. The Contractor must check and confirm dimensions.
 2. All discrepancies must be reported and resolved by the Architect before work commences.
 3. This drawing is not to be scaled.
 4. All work and materials to be in accordance with current applicable Statutory Legislation and to comply with all relevant Codes of Practice and British Standards.

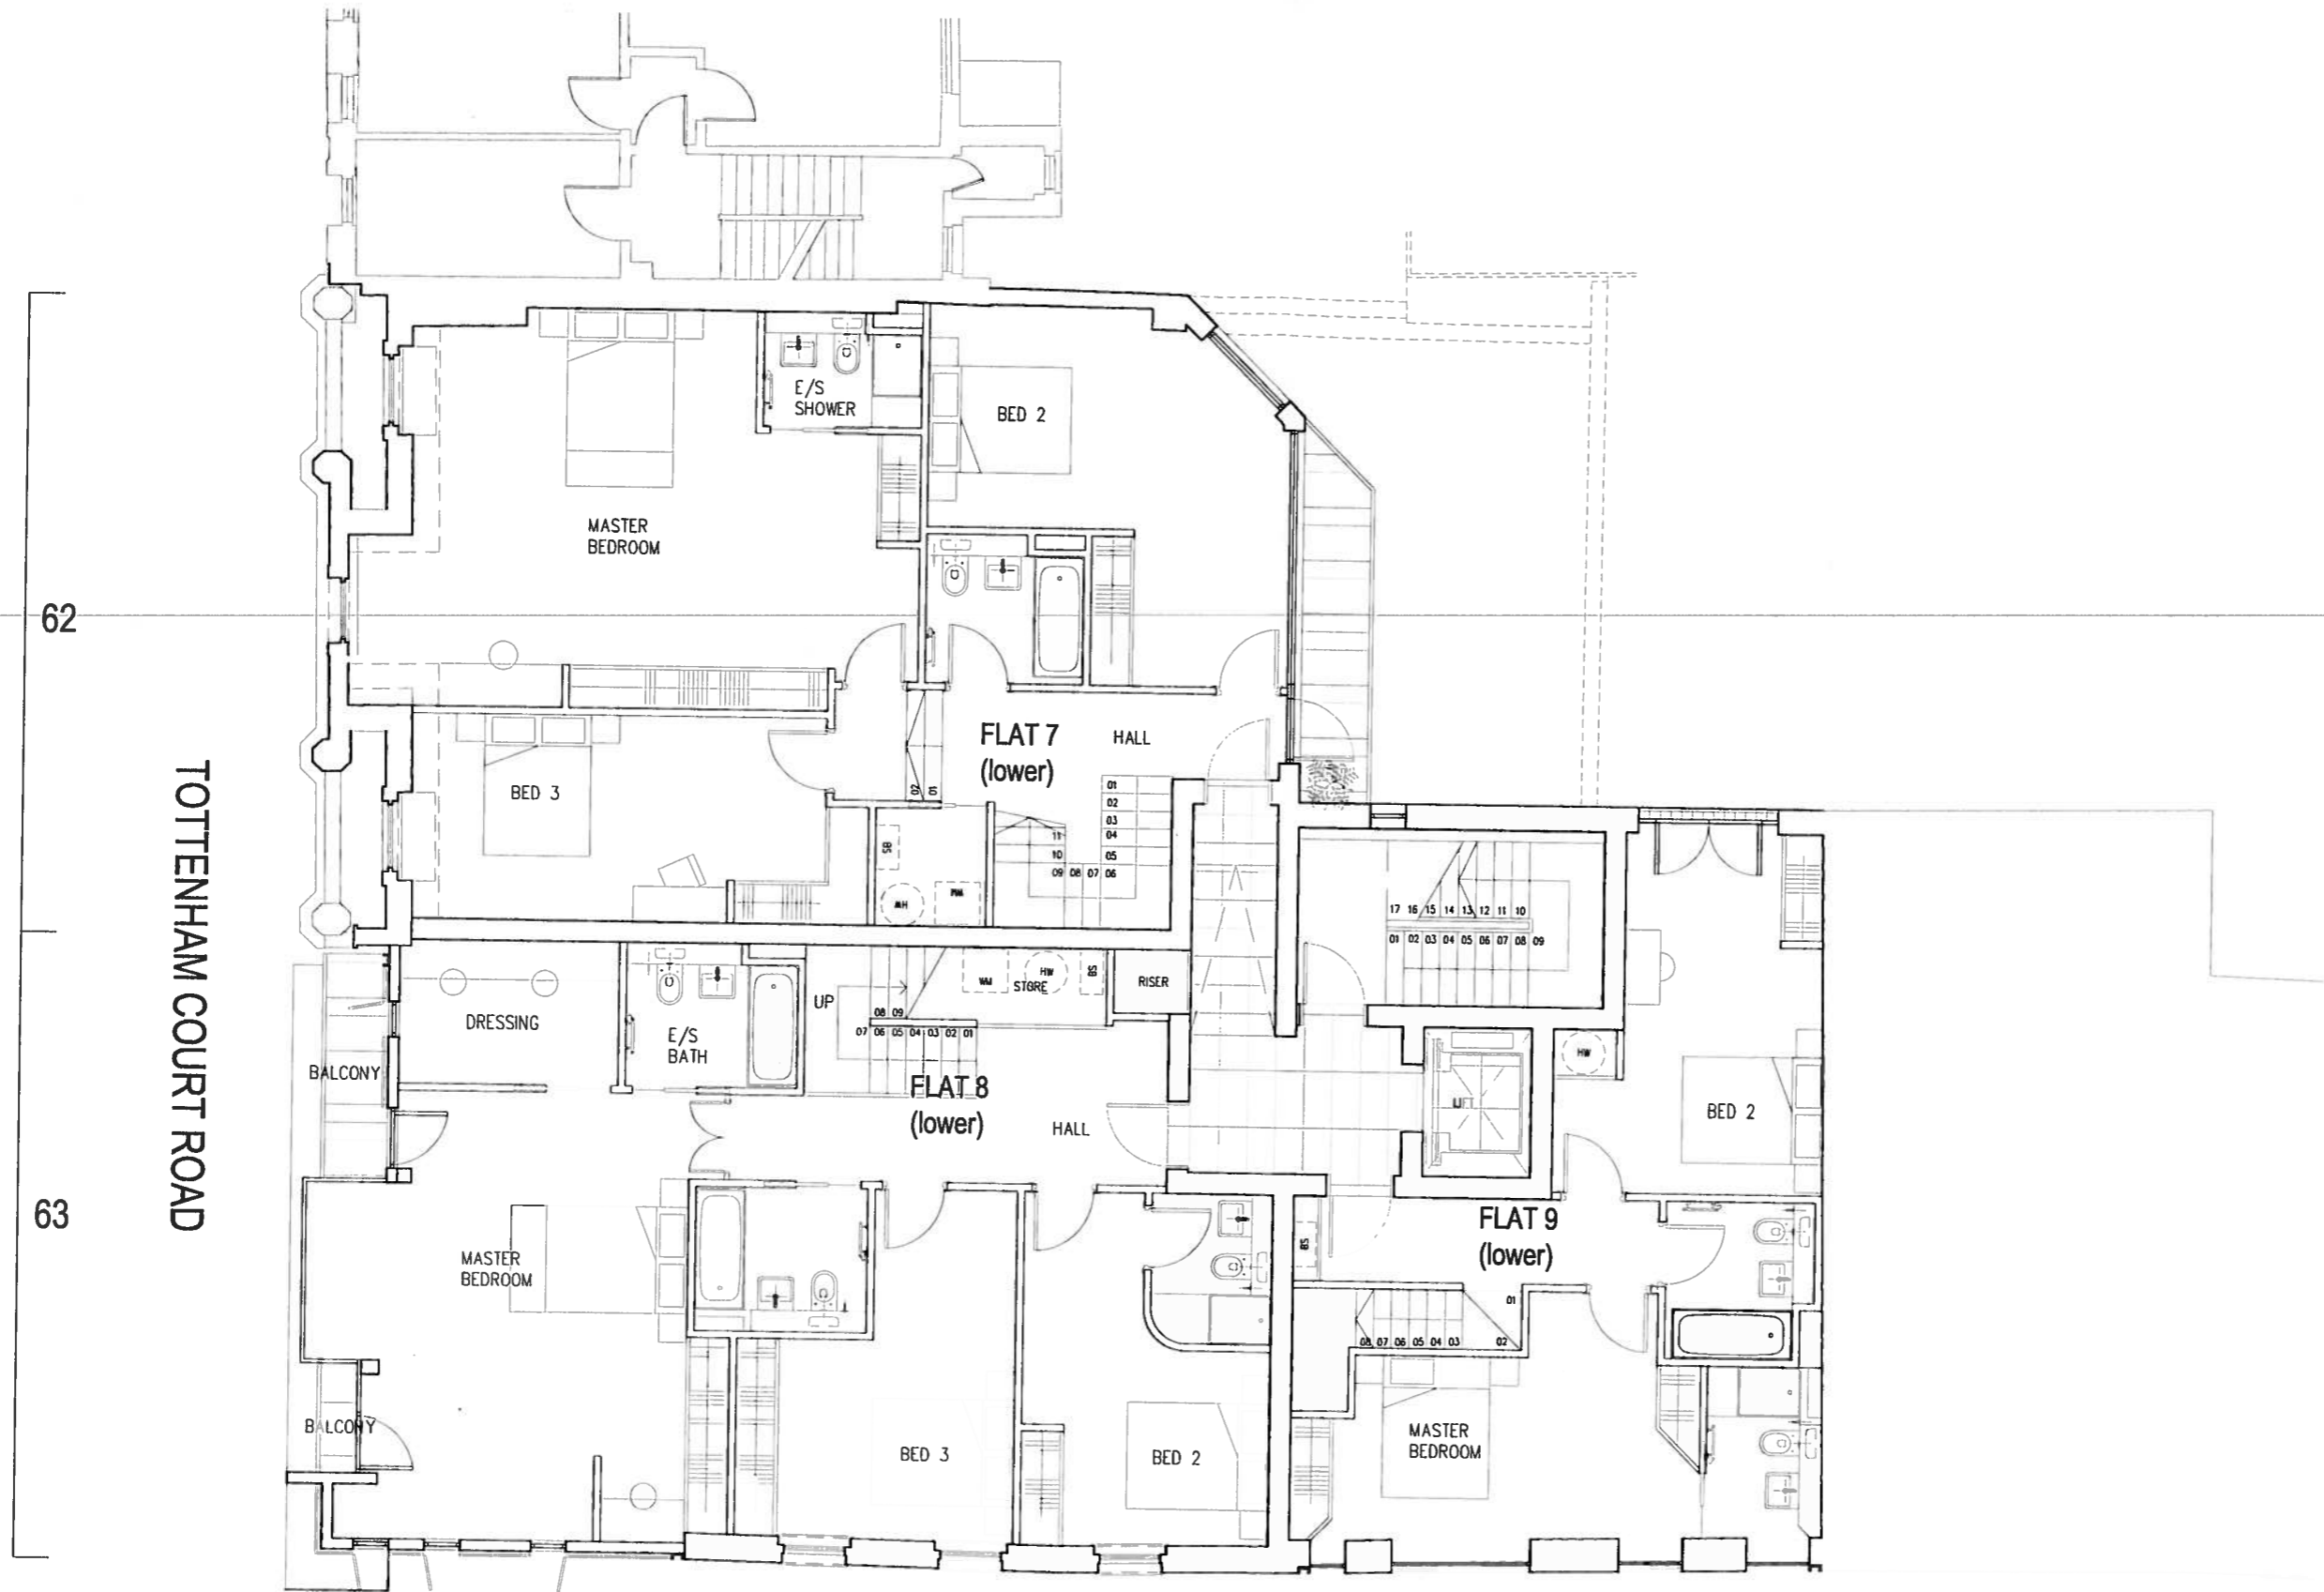

D	PLANNING SUBMISSION	03/03/11
C	SURVEY UPDATE	03/02/11
B	ISSUED FOR COMMENTS	09/04/10
A	ISSUED FOR COMMENTS	10/03/10
Rev		Date

Rolfe Judd
 Architecture Planning Interiors
 Old Church Court, Claylands Road, The Oval, London SW8 1NZ
 T 020 7556 1500
 www.rolfe-judd.co.uk

Client
DUKELEASE PROPERTIES

Project
**61-63 TOTTENHAM COURT ROAD
 1-9 GOODGE STREET**

Drawing
PROPOSED THIRD FLOOR PLAN

Scale	Date	Drawn
1:50 (A1) 1:100 (A3) FEB 10		EM
Drawing No	Revision	
4840 / T(20) P03	D	
CAD Ref No		
C:\840\1_Series\120\120P03		



The scale is 100mm in length when printed at the size indicated in the title block.

- NOTES
1. The Contractor must check and confirm dimensions
 2. All discrepancies must be reported and resolved by the Architect before works commence
 3. This drawing is not to be scaled
 4. All work and materials to be in accordance with current applicable Statutory legislation and to comply with all relevant Codes of Practice and British Standards.



Rev	Date
E	03/03/11
D	03/02/11
C	06/10/10
B	05/04/10
A	10/03/10

Rolfe Judd
 Architecture Planning Interiors
 Old Church Court, Claylands Road, The Oval, London SW8 1NZ
 T 020 7556 1500
 www.rolfe-judd.co.uk

Client
DUKELEASE PROPERTIES

Project
**61-63 TOTTENHAM COURT ROAD
 1-9 GOODGE STREET**

Drawing
PROPOSED FOURTH FLOOR PLAN

Scale	Date	Drawn
1:50 (A1) 1:100 (A3) FEB 10		EM
Drawing No.	Revision	
4840 / T(20) P04	E	
CAD Ref No.		
D:\4840\T_Series\T20\T20P04		
© Copyright Rolfe Judd Ltd		

This scale is 100mm in length when printed at the size indicated in the title block.

- NOTES
- 1 The Contractor must check and confirm dimensions
 - 2 All discrepancies must be reported and resolved by the Architect before works commence
 - 3 This drawing is not to be scaled
 - 4 All work and materials to be in accordance with current applicable Statutory Legislation and to comply with all relevant Codes of Practice and British Standards



C PLANNING SUBMISSION	03/03/11
B ROOF PLAN ADJUSTED	22/02/11
A SURVEY UPDATE	03/02/11
Rev	Date

Rolfe Judd
 Architecture Planning Interiors
 Old Church Court, Claydon Road, The Oval, London SW8 1NZ
 T 020 7556 1500
 www.rolfe-judd.co.uk

Client
DUKELEASE PROPERTIES

Project
**61-63 TOTTENHAM COURT ROAD
 1-9 GOODGE STREET**

Drawing
PROPOSED ROOF PLAN

Scale	Date	Drawn
1:50 (A1) 1:100 (A3)	FEB 10	EM
Drawing No	Revision	
4840 / T(20) P05	C	
CAD Ref No		
C:\4840\1_Series\120\120P05		

This scale is 100mm in length when printed at the size indicated in the block