



1:1 Scale
0 1 2 3 4 5 6 7 8 9 10 m

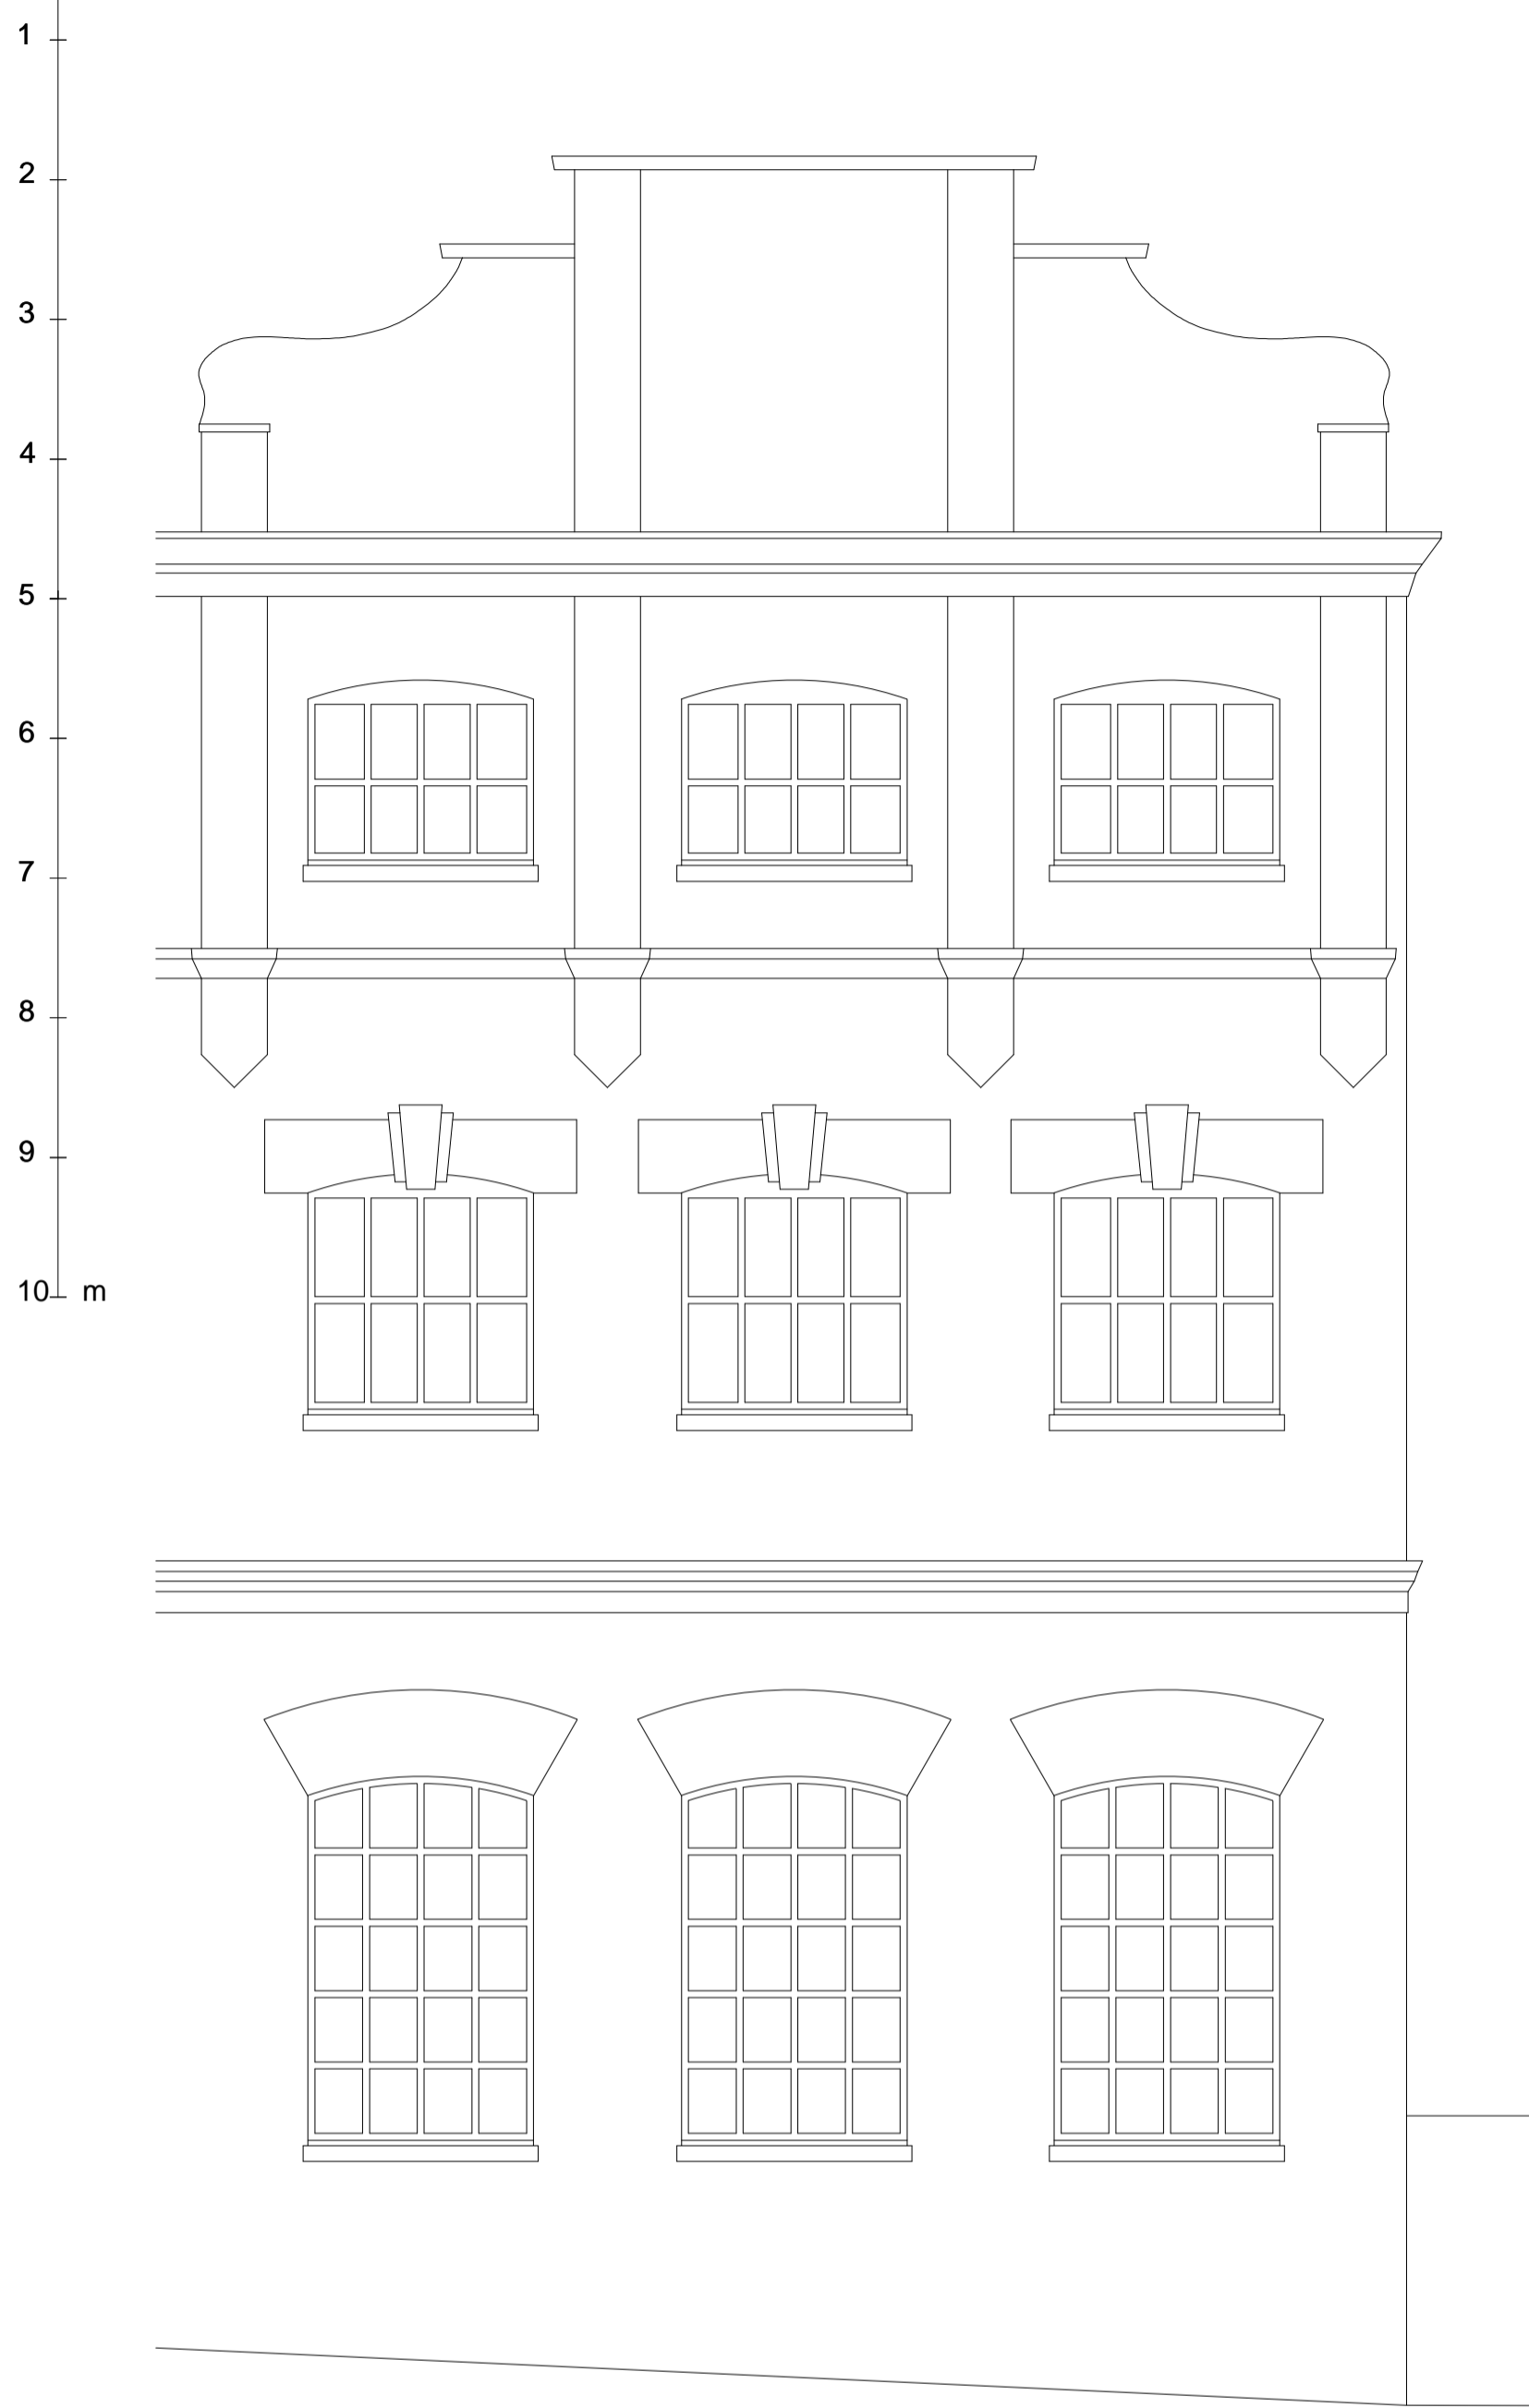


Omni House

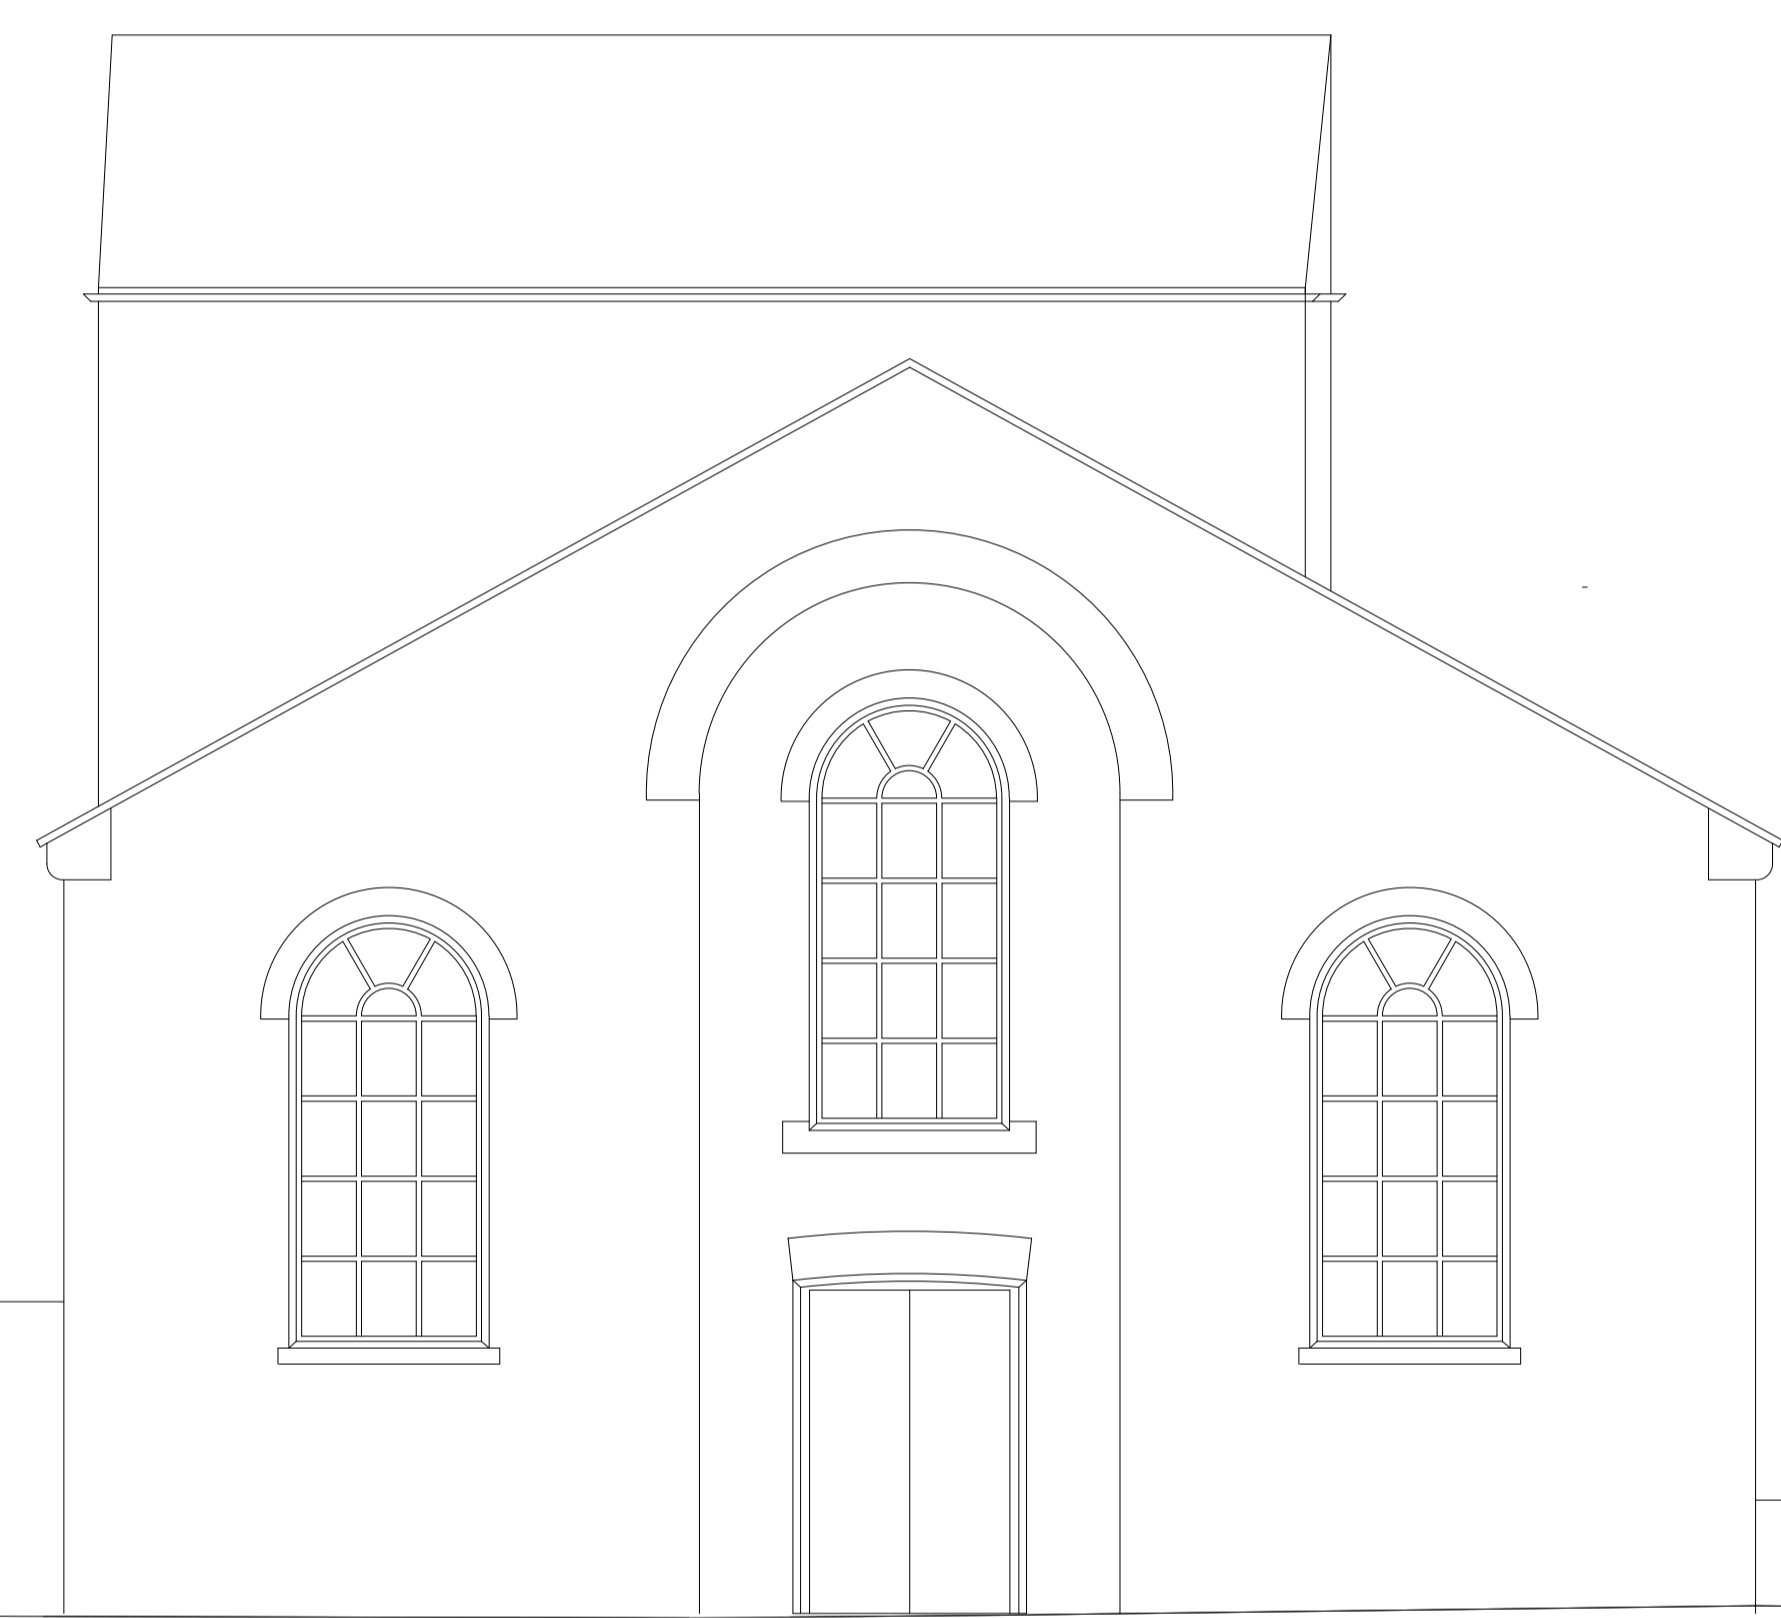

Marshwood House

Datum Level = 48.00m

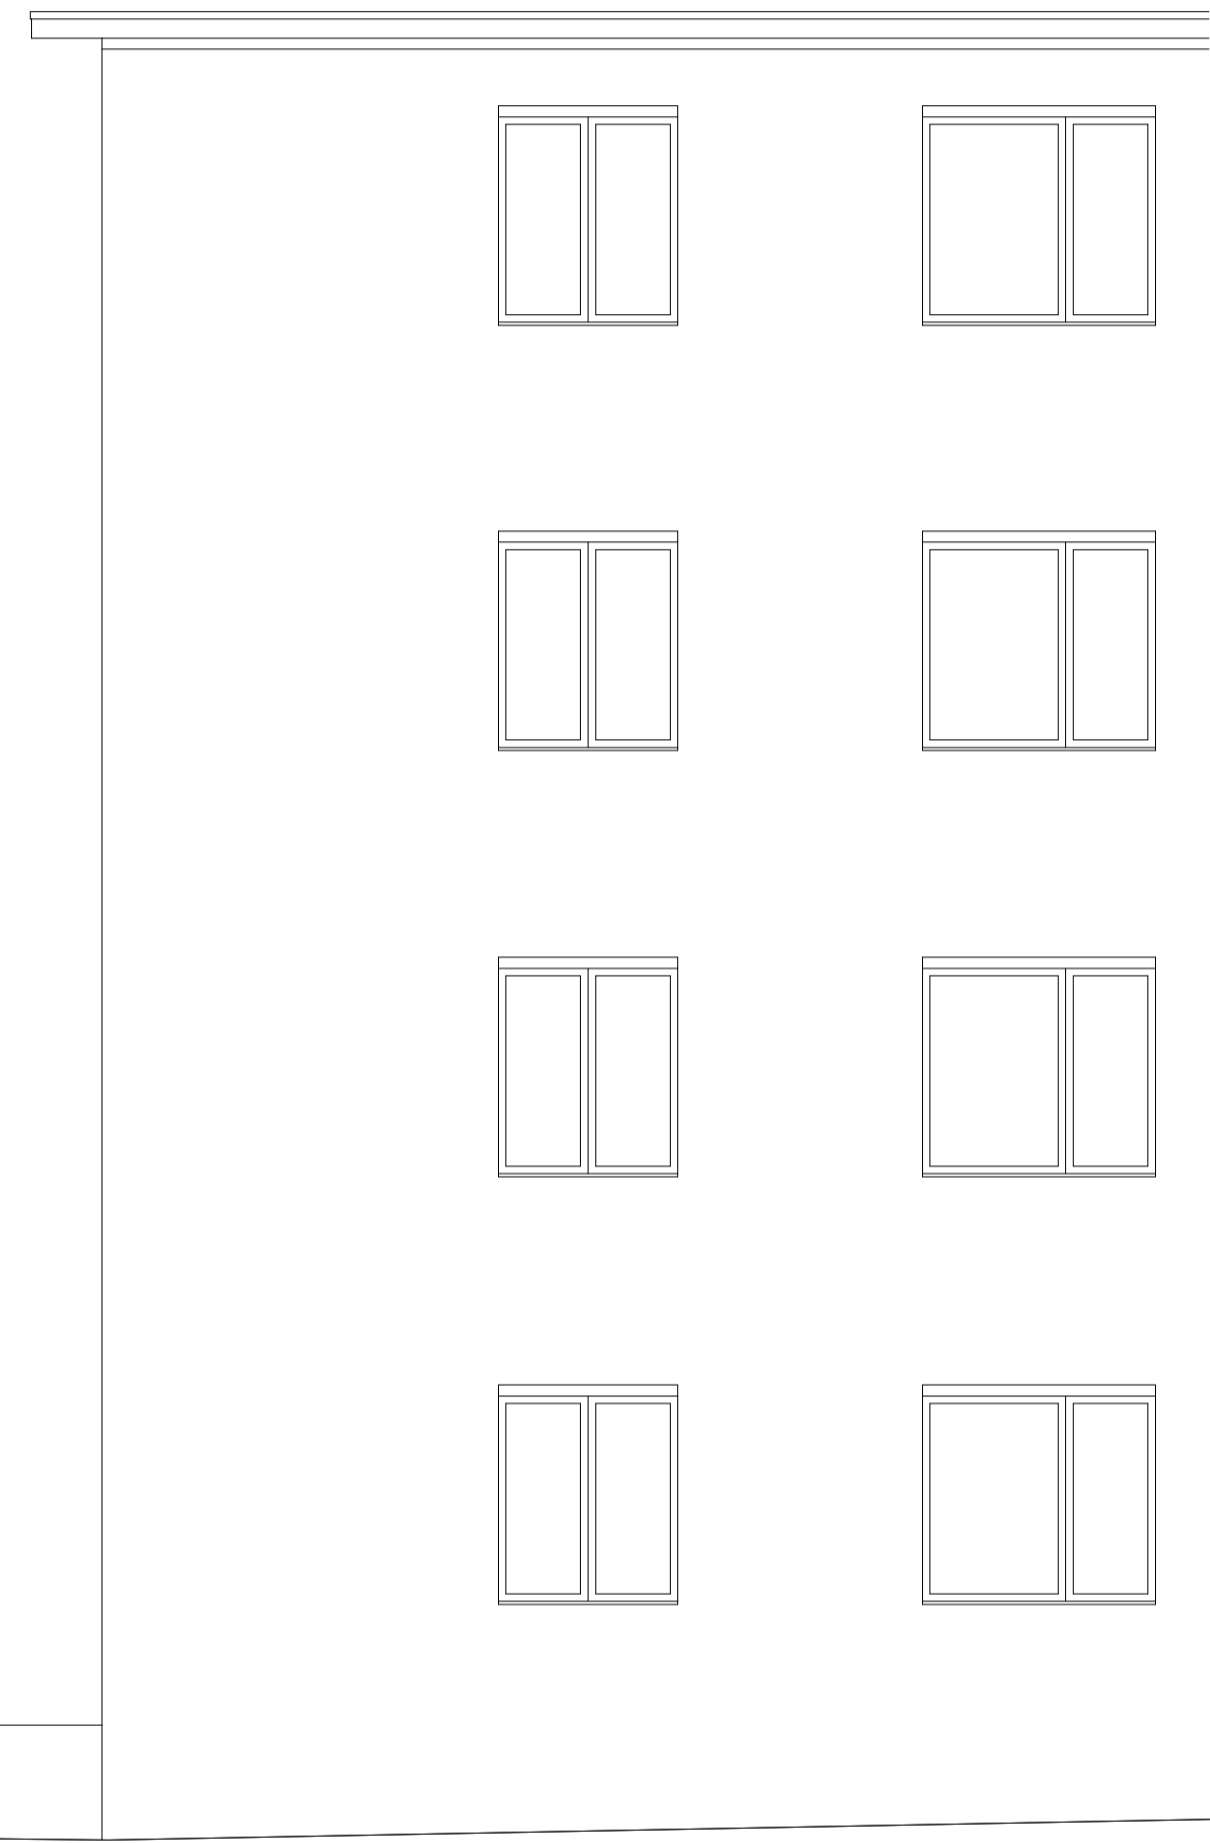

<p>This drawing is copyright. This drawing is the property of Gianni Botsford Architects Ltd. It may not be copied or disclosed to any third party without the permission of Gianni Botsford Architects Ltd.</p>	<p>The contractor shall submit full-size setting out drawings based on information provided in the drawings and specifications to the architect for comment without which manufacture shall not commence.</p>	Revision		Revision		Drawing Title	Project	Scale	Drawing Number	Revision
						EXISTING: NORTH EAST ELEVATION	139	1:50 @ A1 1:100 @ A3	PLANNING	P01
<p>All dimensions are to be checked on site before any work proceeds. Do not scale this drawing but use only figured dimensions. Any errors or omissions are to be reported to the architect immediately.</p>	<p>This drawing is to be read in conjunction with all the relevant consultants' and/or specialists' drawings/documents and any discrepancies or variations are to be notified to the Architect before work commences.</p>					Client	Date	Drawn By	139 104	
						NUM STIBBE AND ORNAN ROTEM	07.04.11	HT		
						Project	GIANNIBOTSFORDARCHITECTSLTD 83-84 BERWICK ST LONDON W1F 8TS T 020 7434 2277 F 020 7434 9977 E info@giannibotsford.com			
						17 KILBURN VALE, LONDON. NW6 4QL				