


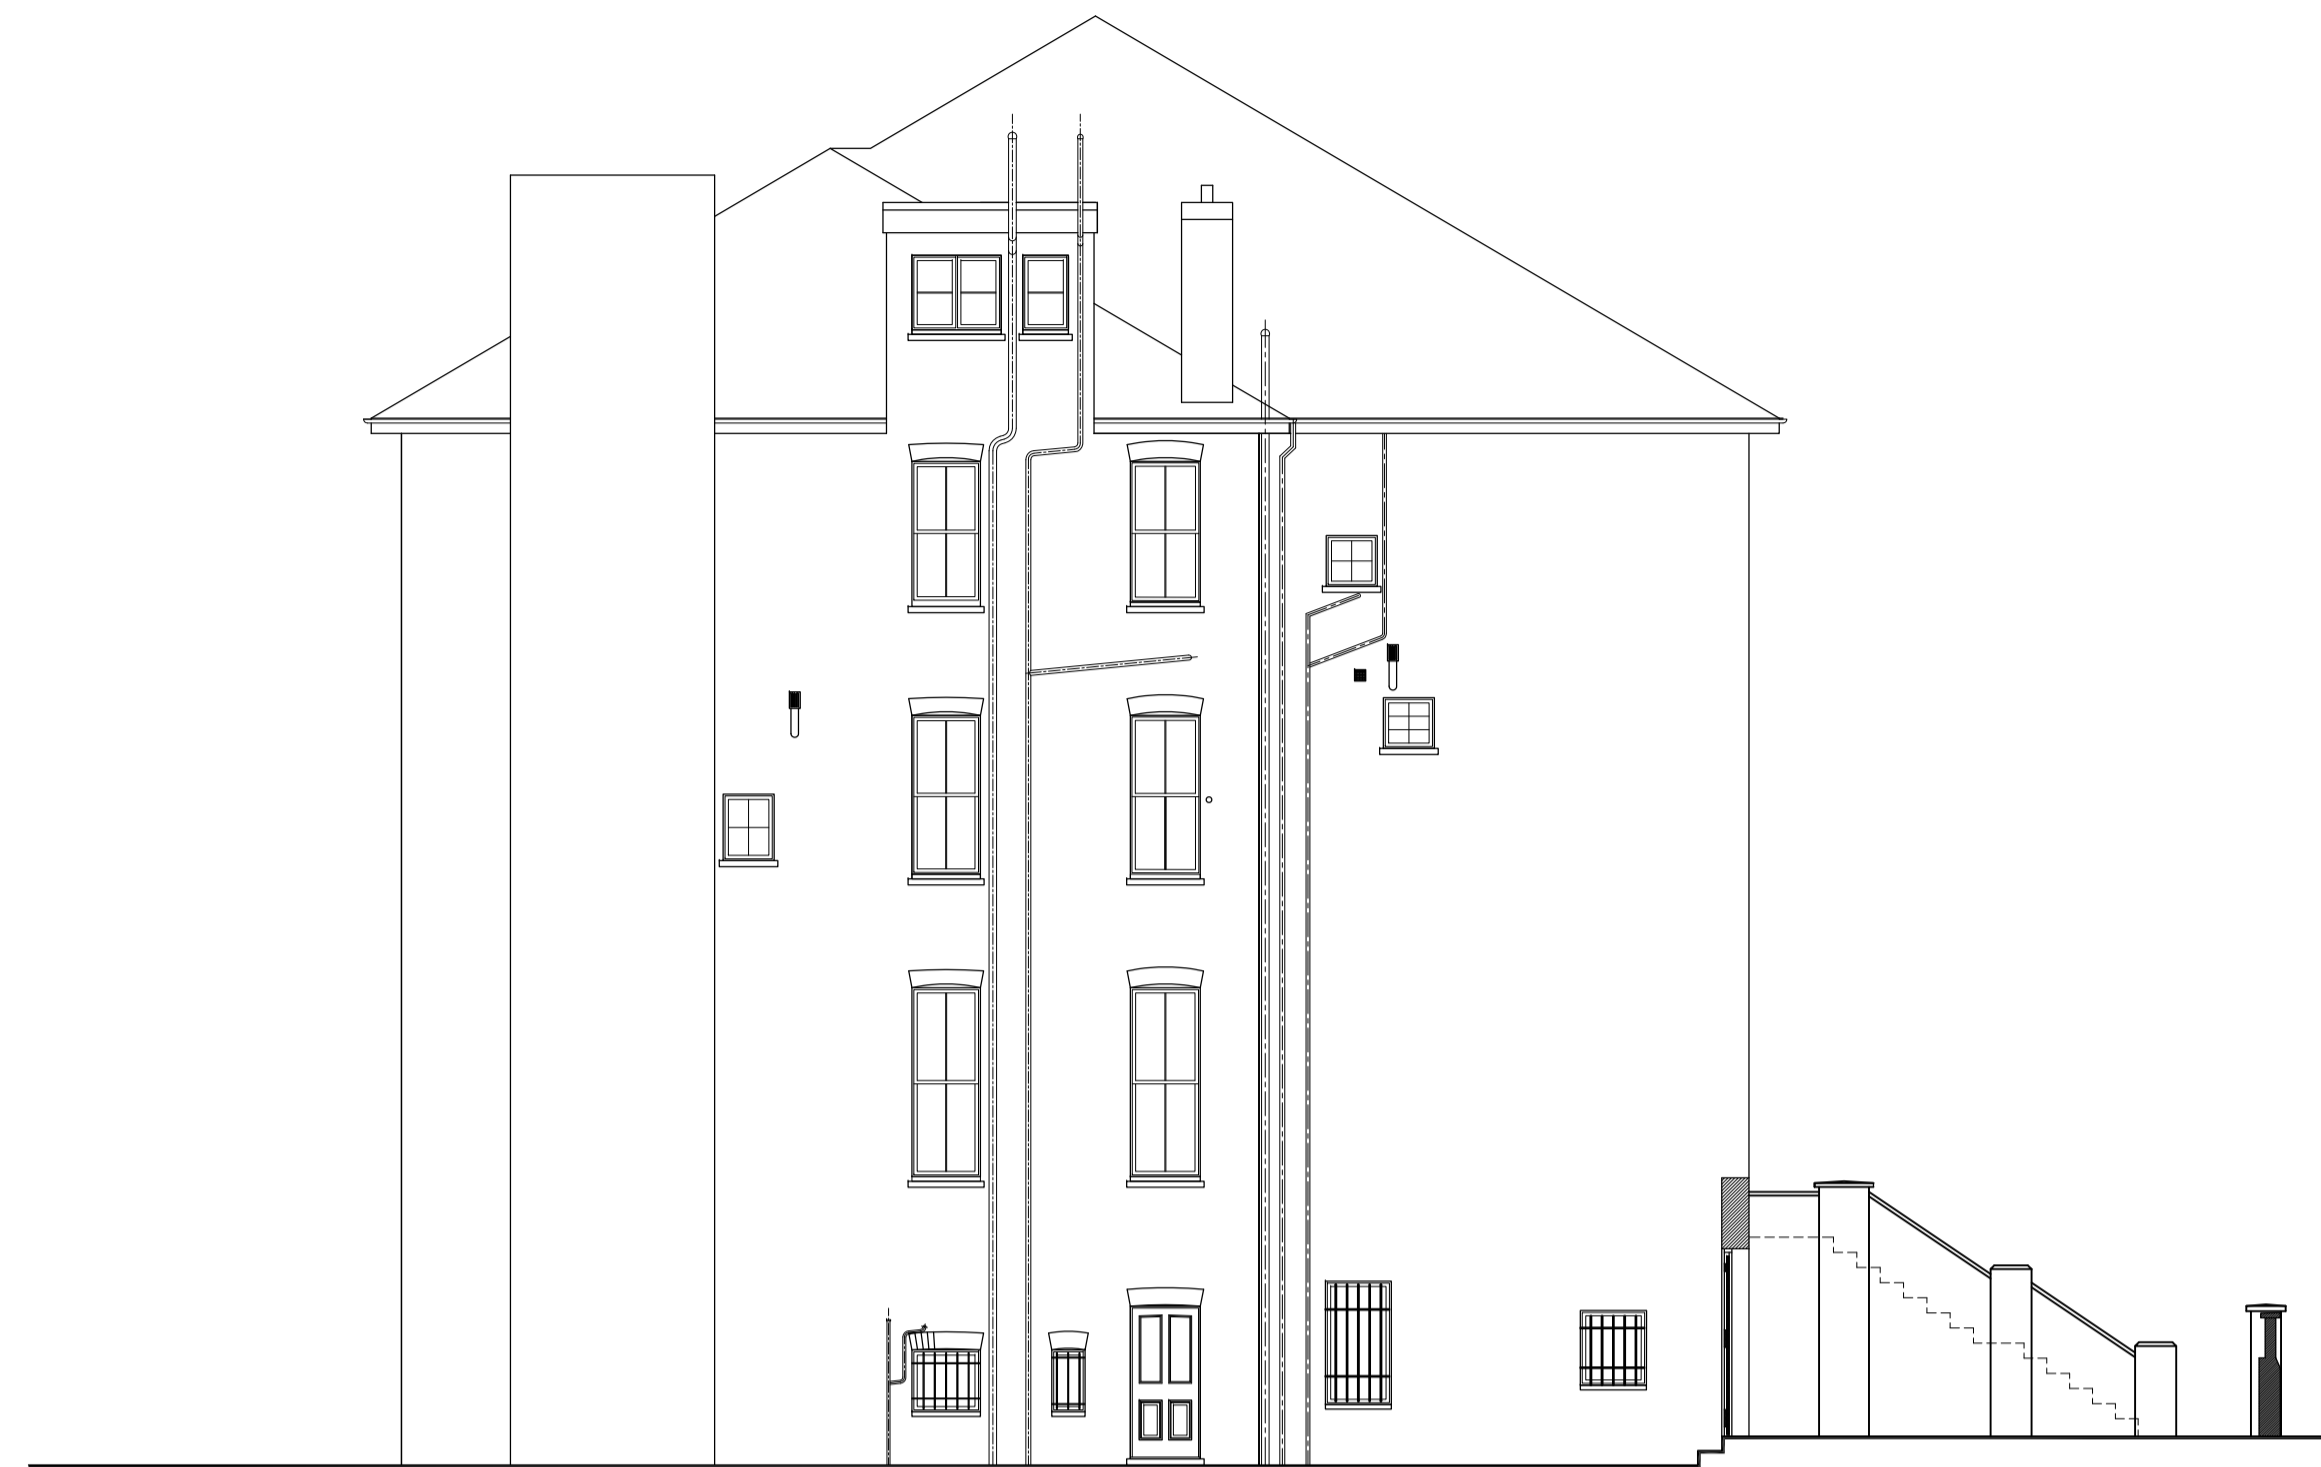


Existing Rear Elevation.



Existing Side Elevation.



Existing Front Elevation.

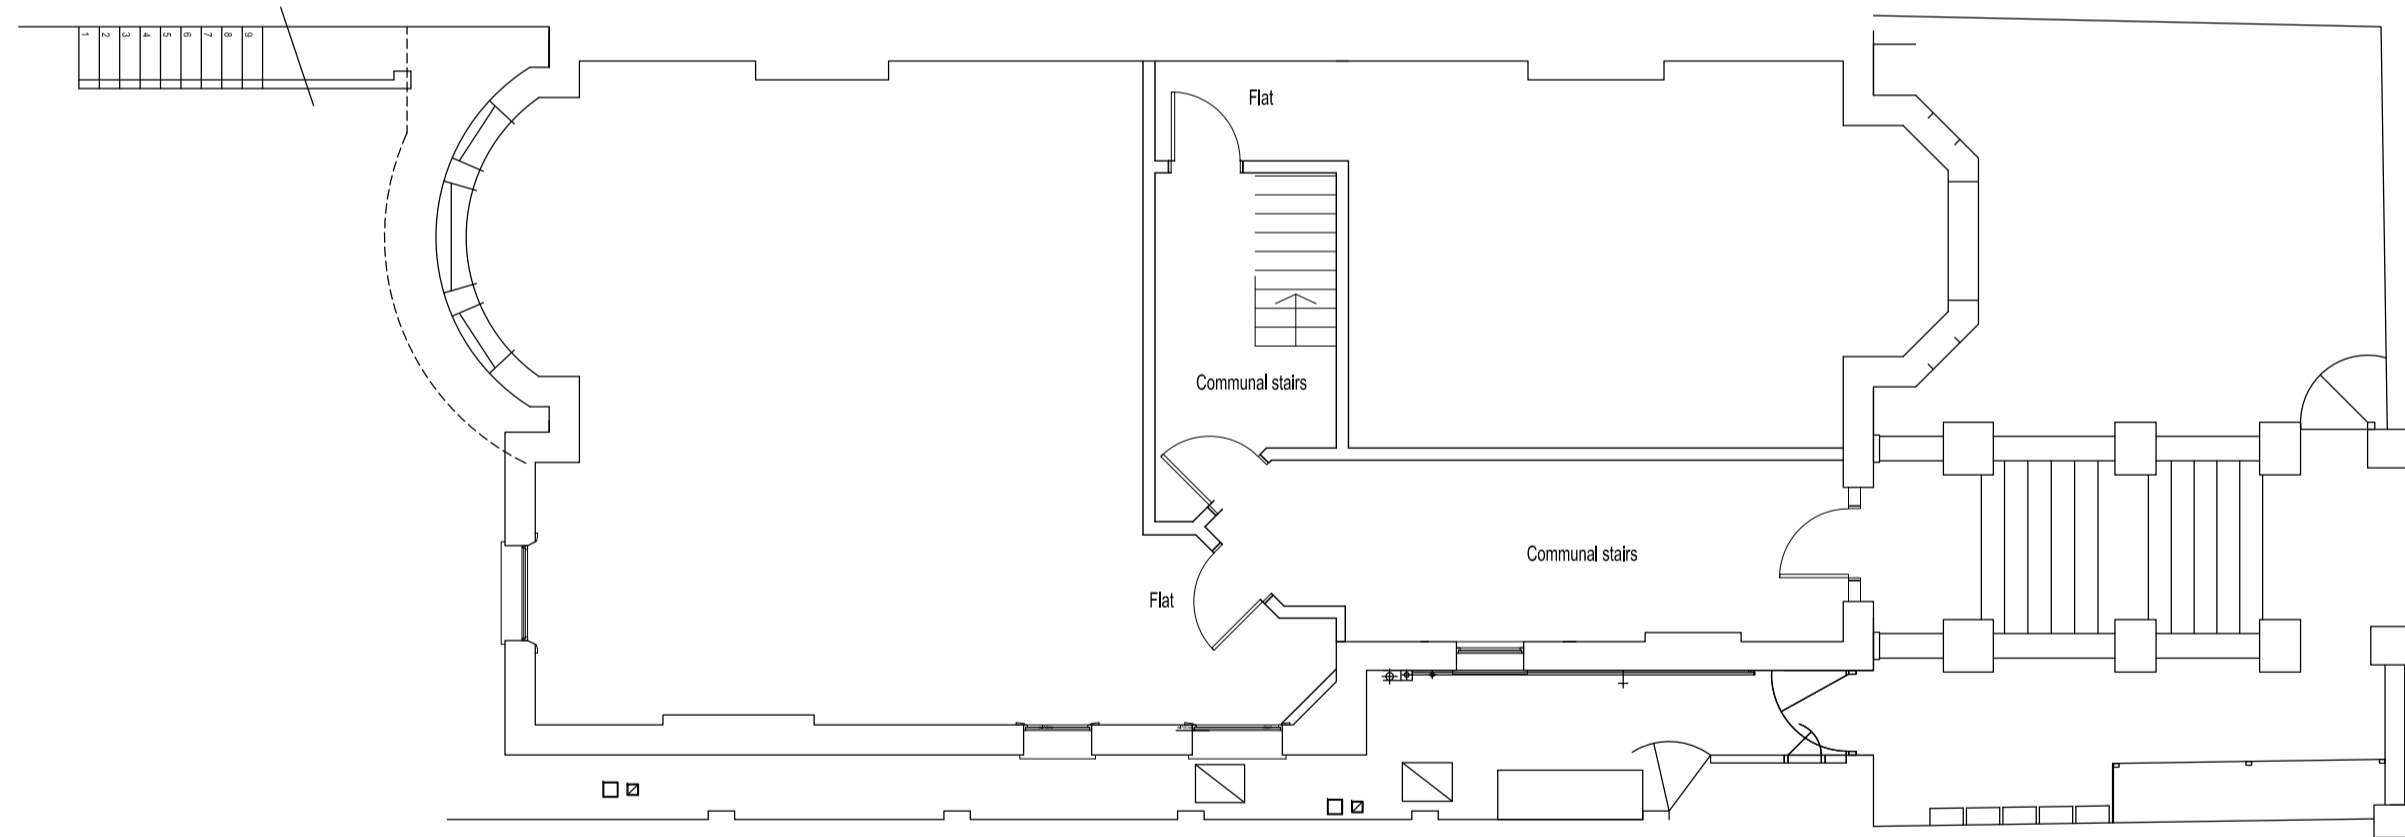


GROUND FLOOR PLAN




1:1250 SITE PLAN



1:500 SITE PLAN

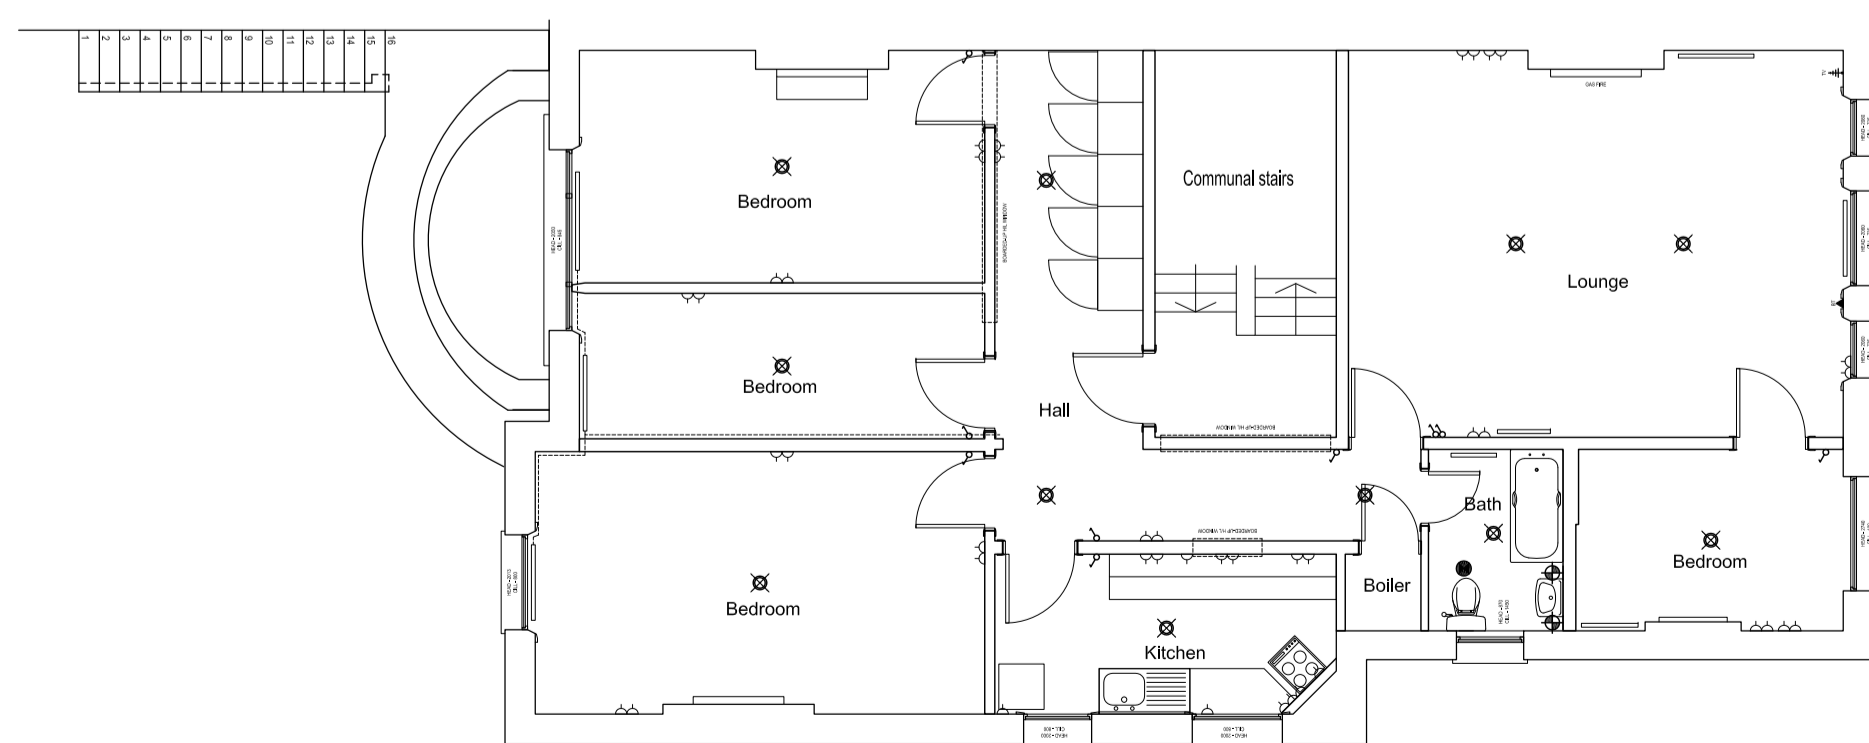

FIRST FLOOR PLAN

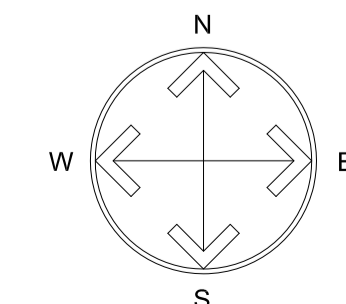

Rev.	Description	Drawn	Check	Date
Revisions				

plan A
SURVEYS & DESIGN
Price House, Glen Road, Grayshott, Surrey, GU26 0NF
www.plan-a.co.uk Tel: 01428 609699

CLIENT
Glen House Estates

PROJECT
**70A Belsize Park Gardens
London NW3**

DRAWING TITLE
Existing Elevations.


DATE	March 2011	SCALE	1:100 @ A1
DRN	jpc	CHK	
DO NOT SCALE FROM THIS DRAWING ALL DIMENSIONS TO BE CHECKED ON SITE			


JOB / DRAWING NO.	REV.
11239.01.02	.



© Crown Copyright 2008. All rights reserved. Licence number 100020448

Location Plan - Scale 1:1250

Rev.	Description	Drawn	Checked	Date
Revisions				
 <small>planning & DESIGN</small> <small>Princes House, Grosvenor, Grosvenor, Surrey, GU1 1AA</small> <small>www.plan-a.co.uk 01252 812000</small>				
CLIENT				
Glen House Estates				
PROJECT				
70 Beleze Park Gardens London NW3				
DRAWING TITLE				
Existing Location Plan				
DATE		SCALE		
April 2011		1250 @ A4		
DRAWN	CHECKED	DATE	REV.	DATE
AW	-	-	-	-
JOB / DRAWING NO.				
11239.03.02				

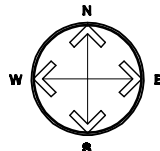





Proposed Rear Elevation.

Proposed Side Elevation.

Proposed Front Elevation.

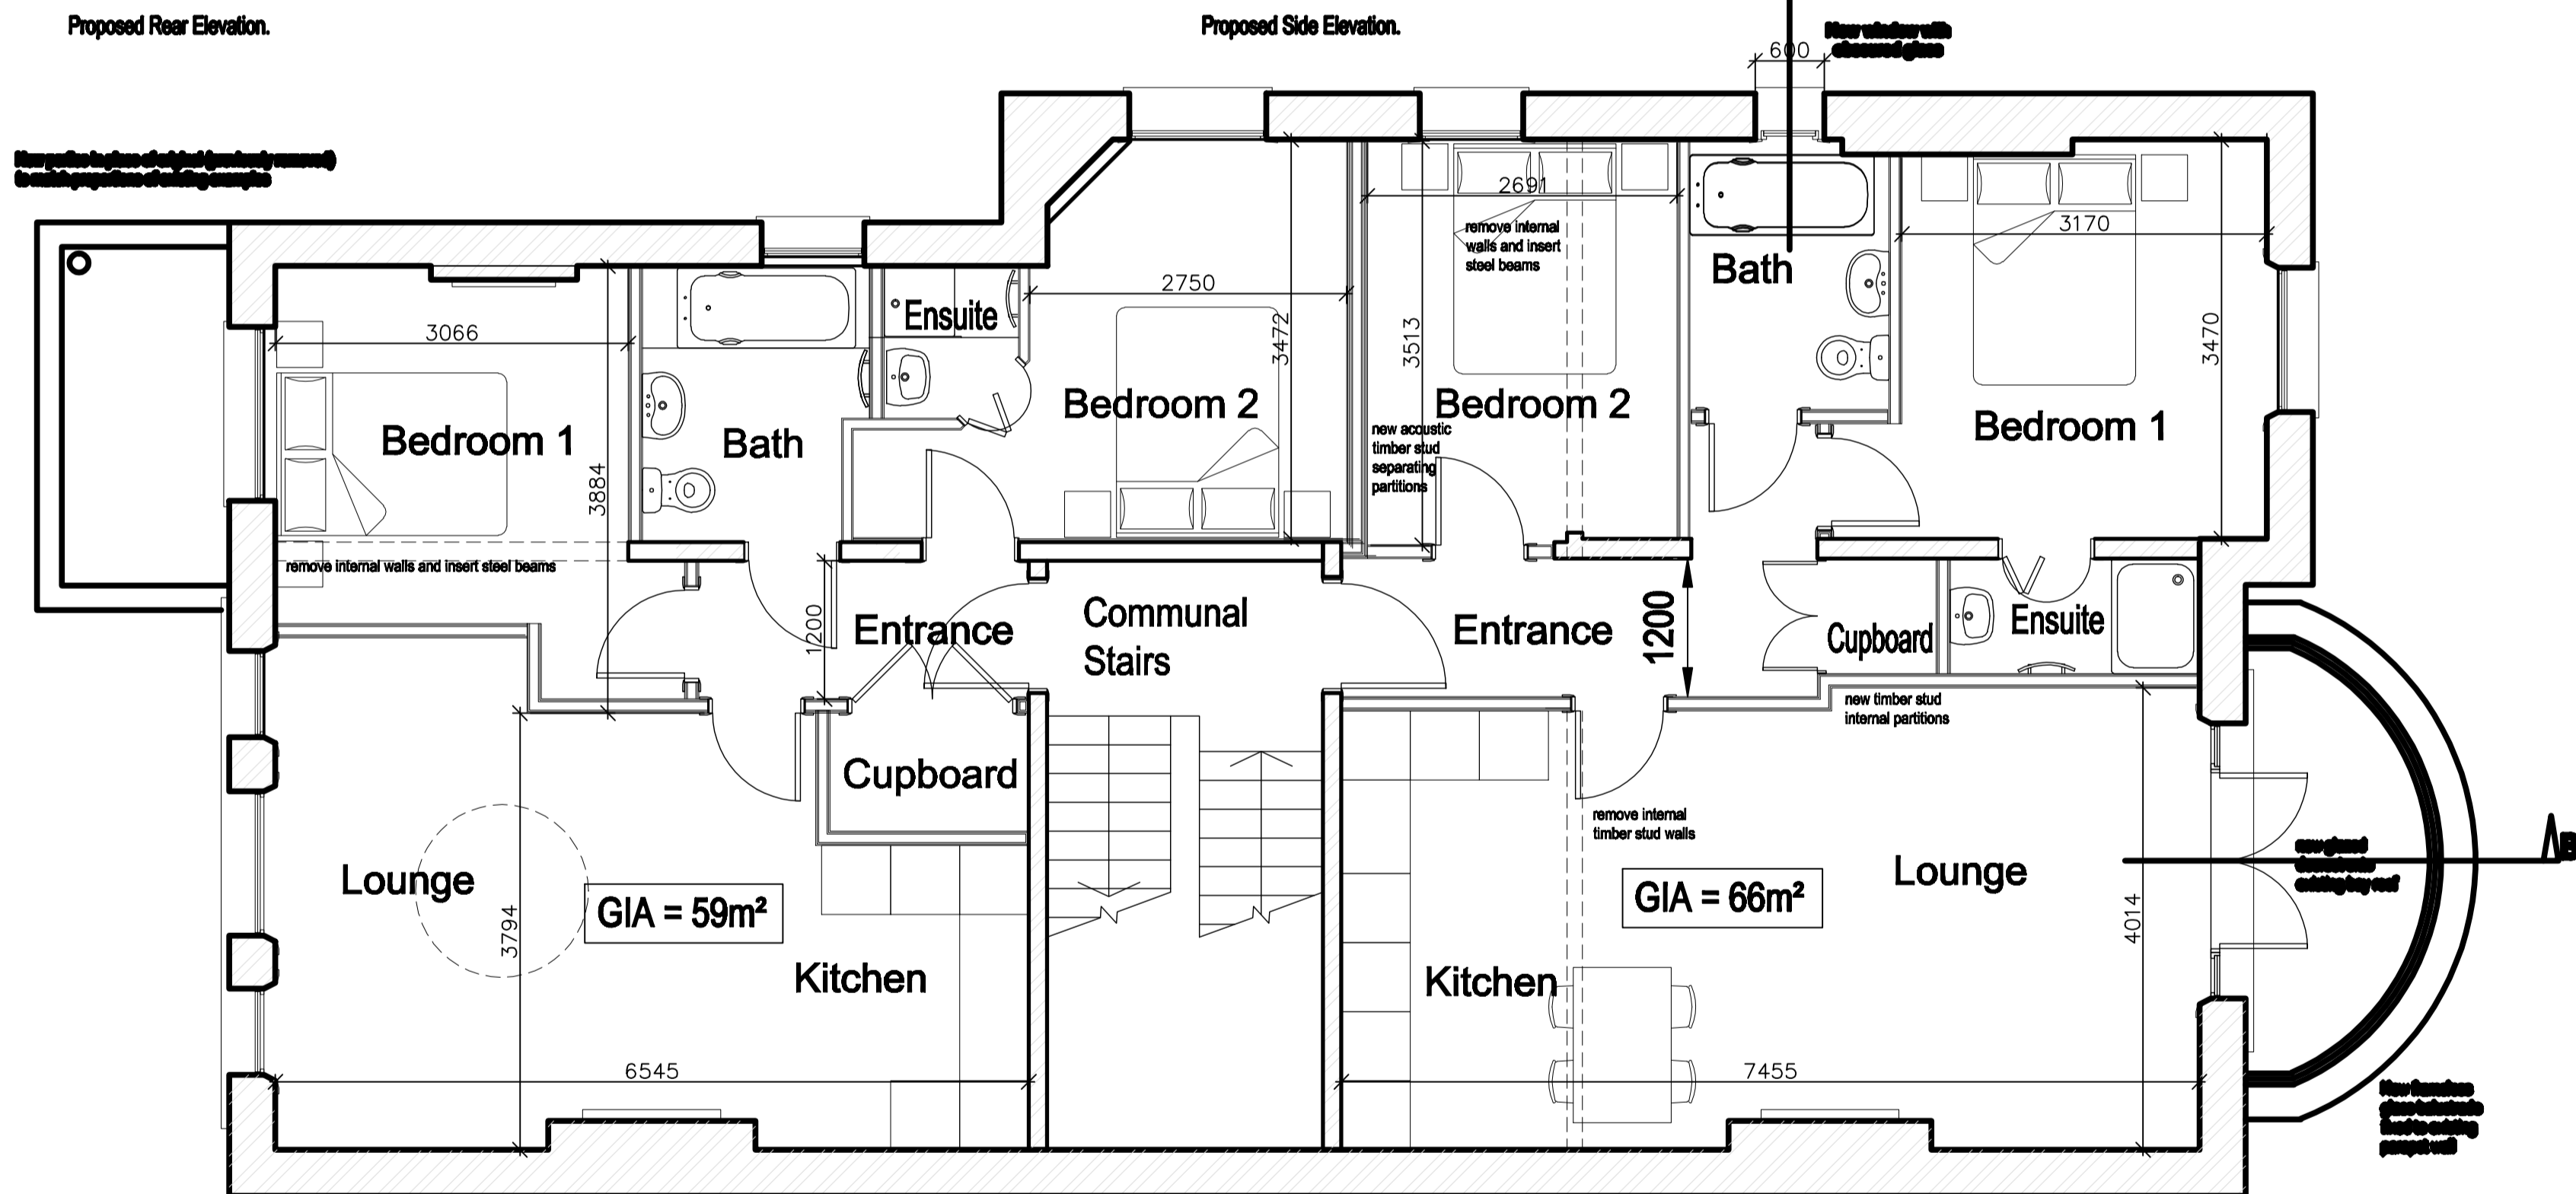


Proposed revised layouts to form 2 no. 2 bed flats

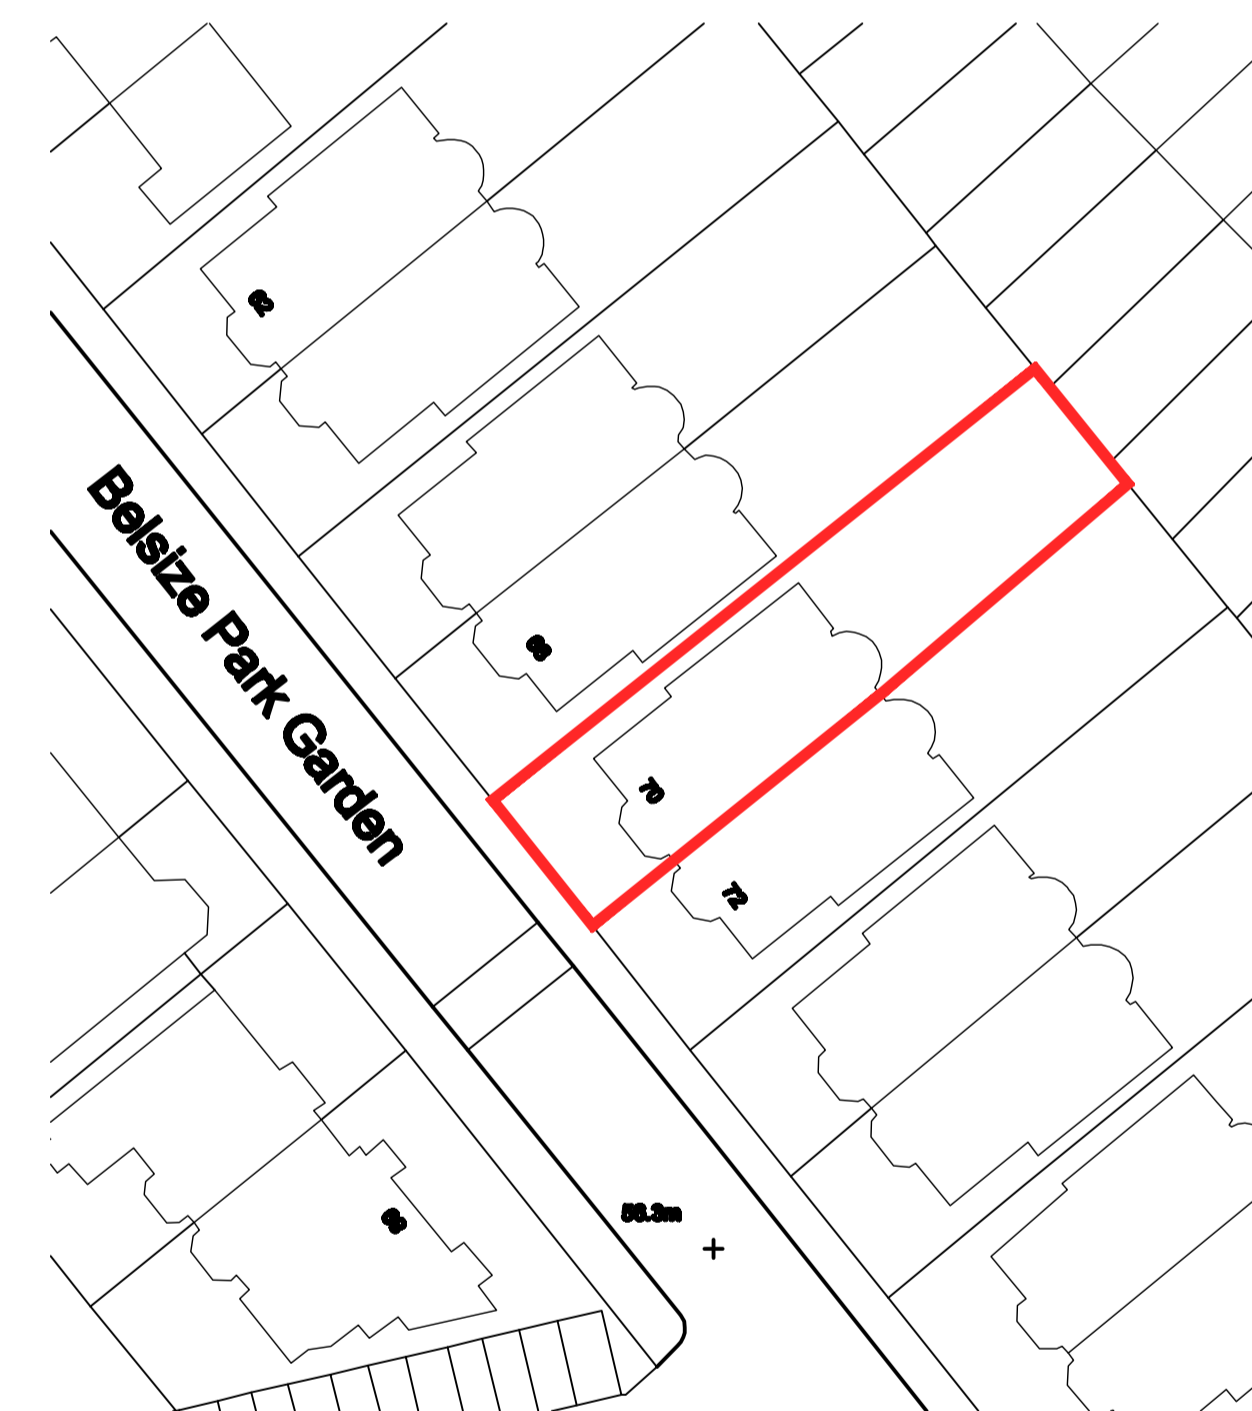


1:500 SITE PLAN




1:1250 SITE PLAN

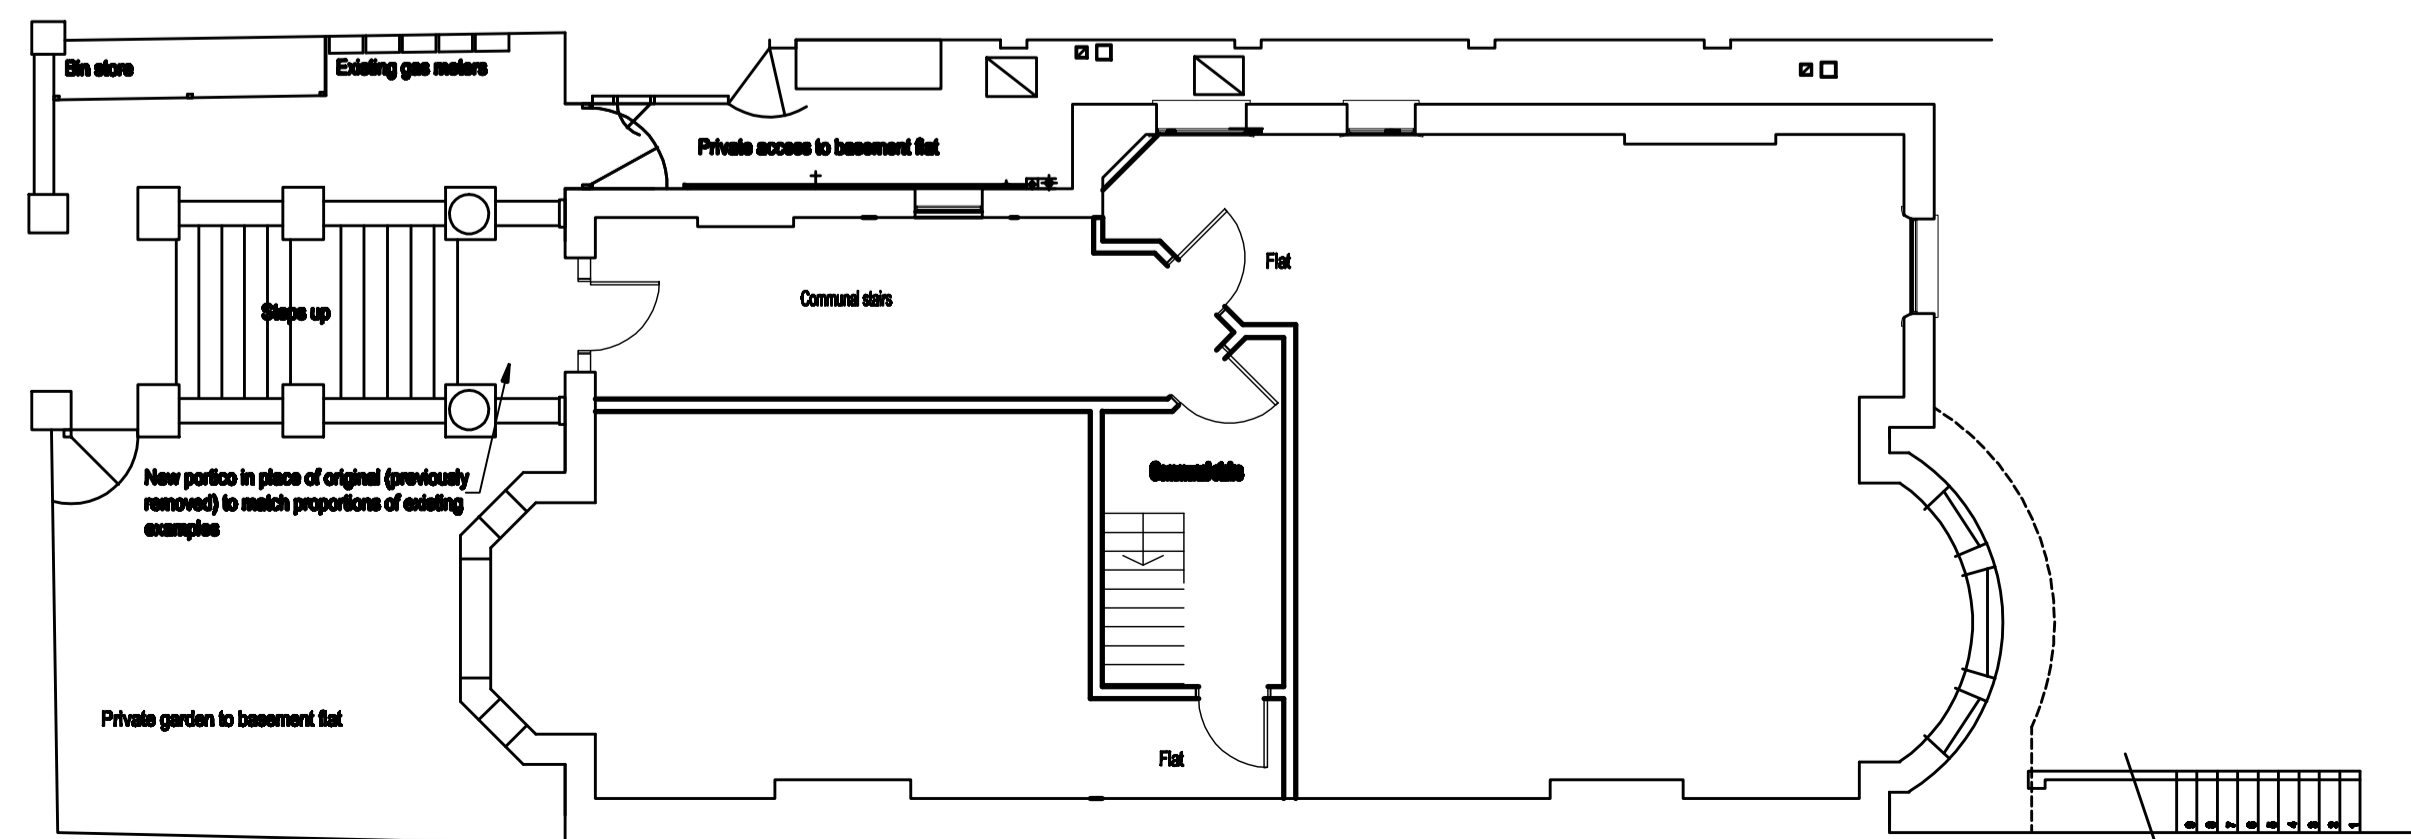

Ground floor plan - Proposed entrance portico

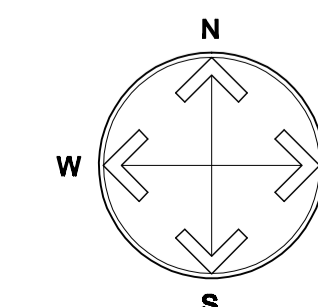

A Bathroom Amendments		REVISED	
Rev.	Description		
1	Revised		
plan A SURVEYS & DESIGN			
<small>Phone: Home, 020 8947 8888; Office, 020 8947 8889 www.plan-a.com 1st Floor, 100 Broad Street, London, W1P 3JF</small>			
CLIENT Glen House Estates			
PROJECT 70A Belsize Park Gardens London NW3			
DRAWING TITLE Proposed refurbishment scheme.			
DATE	March 2011	SCALE	1:50 & 1:100 @ A1
DRAWN BY	jc	CHECKED BY	
DO NOT SCALE FROM THIS DRAWING ALL DIMENSIONS TO BE CHECKED ON SITE			
DATE DRAWING IN.	11239.03.03	REV.	A

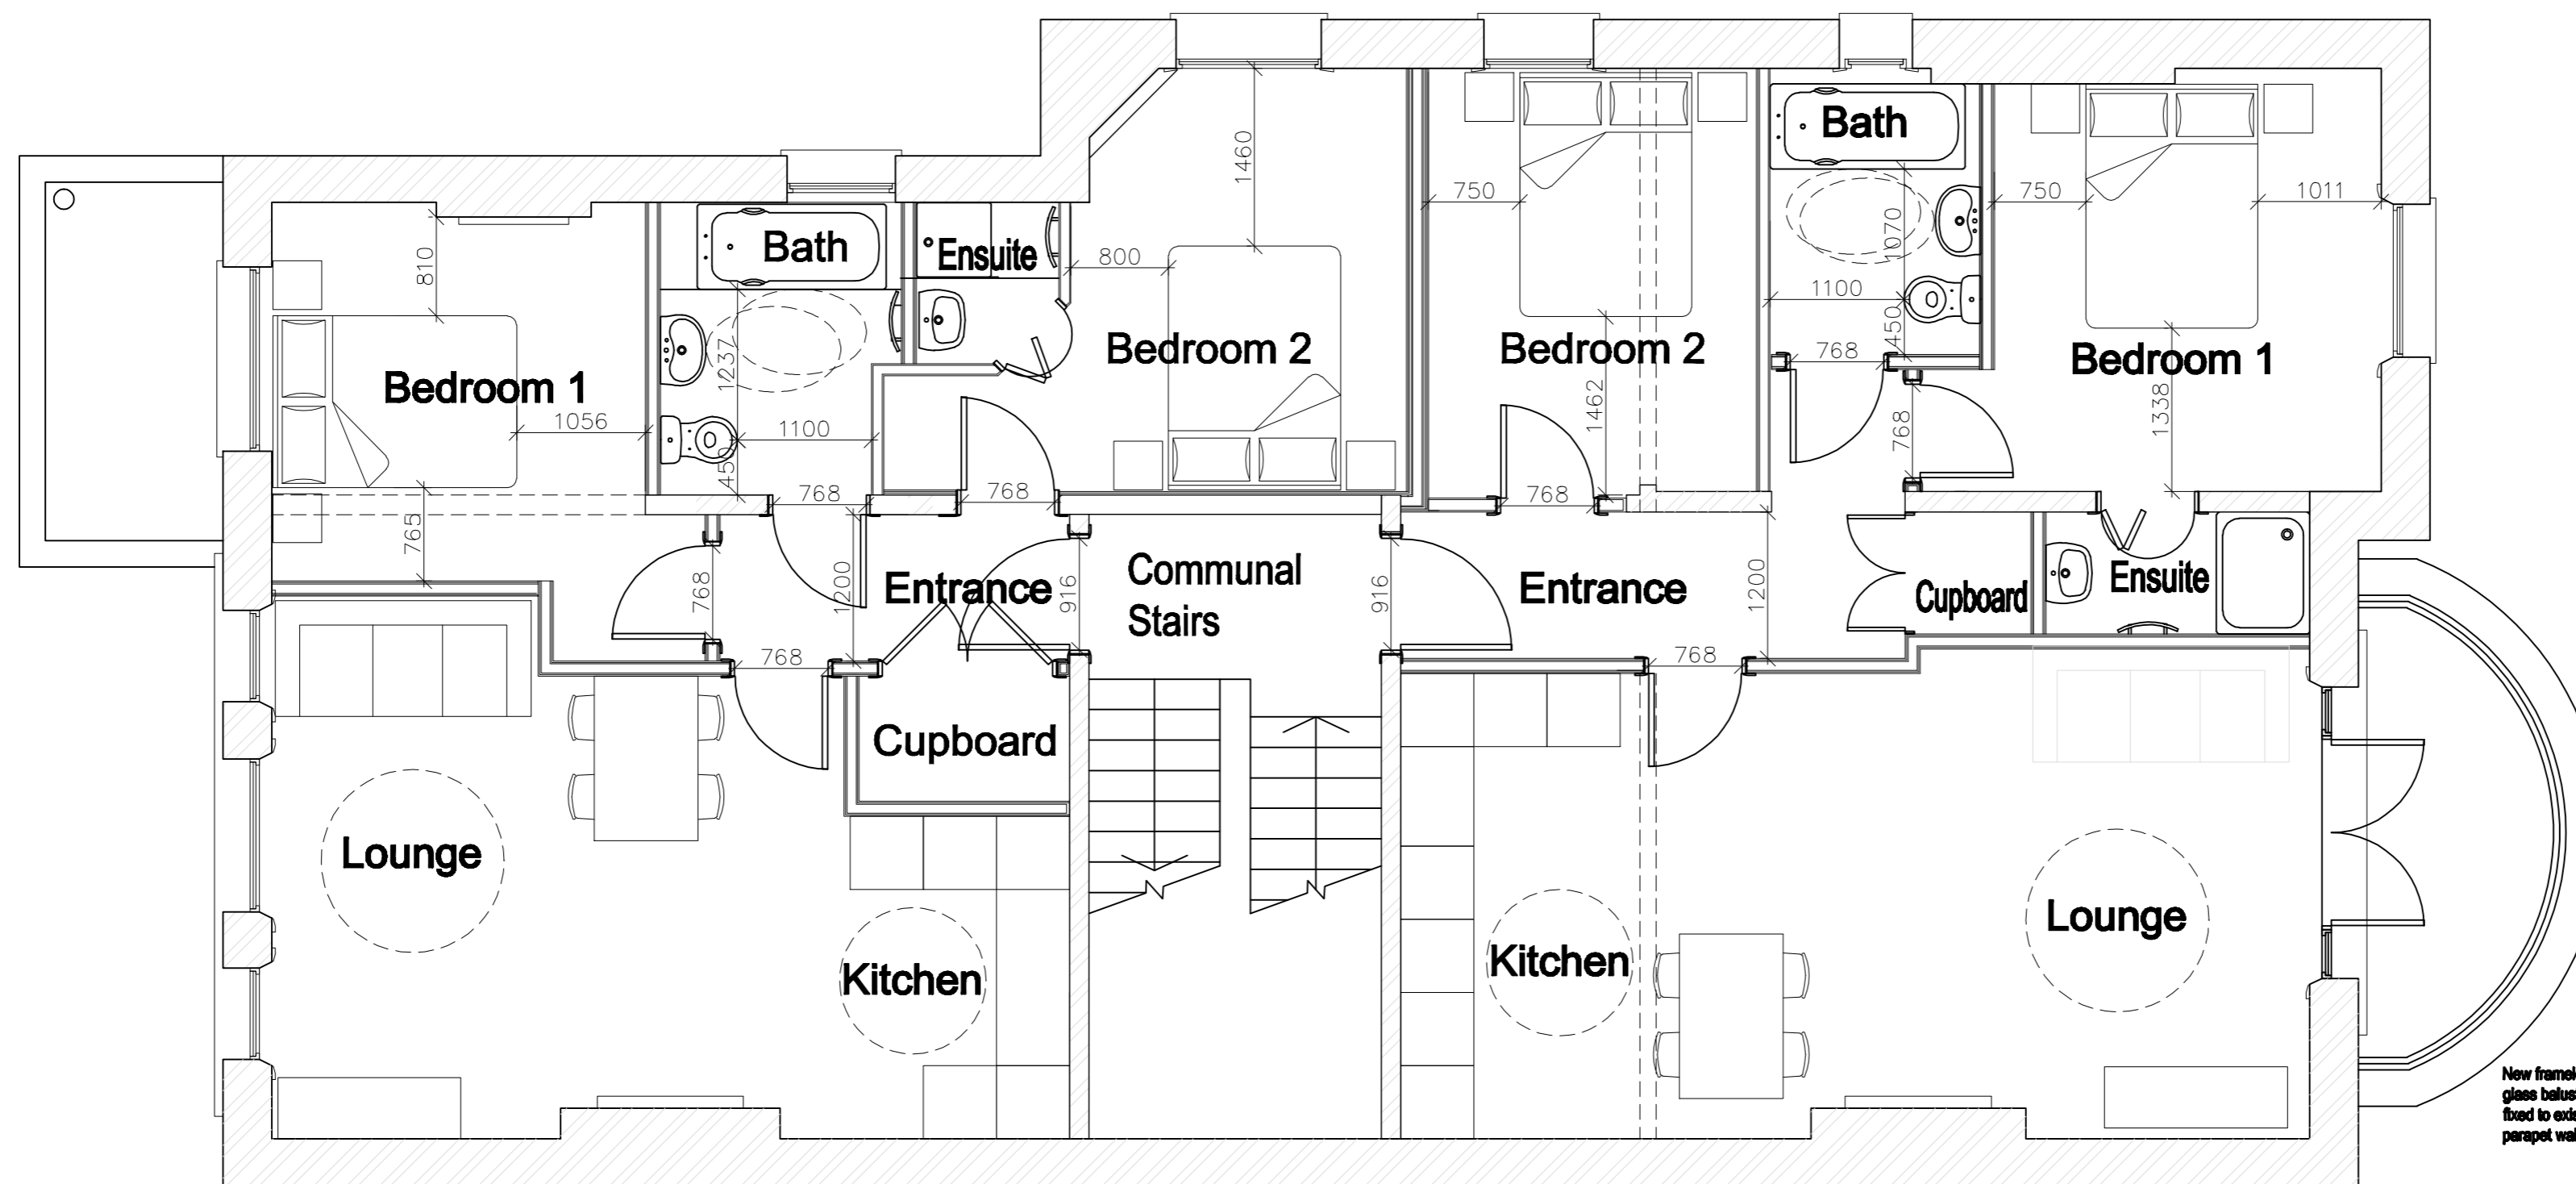

Proposed Floor Plans - Clear Approach

Rev.	Description	Revisions

plan A
SURVEYS & DESIGN
Peters House, Glen Road, Kingsland, London, E2 9BQ UK
www.plan-a.com tel: 01458 820000

CLIENT
Glen House Estates




PROJECT
70A Beletze Park Gardens
London NW3

DRAWING TITLE
Clear Approach Zones

DATE	May 2011	SCALE	1:50 @ A2
DRAWN	AW	CHECKED	-

DO NOT SCALE FROM THIS DRAWING
ALL DIMENSIONS TO BE CHECKED ON SITE

FILE NUMBER	REV.
11238.03.05	

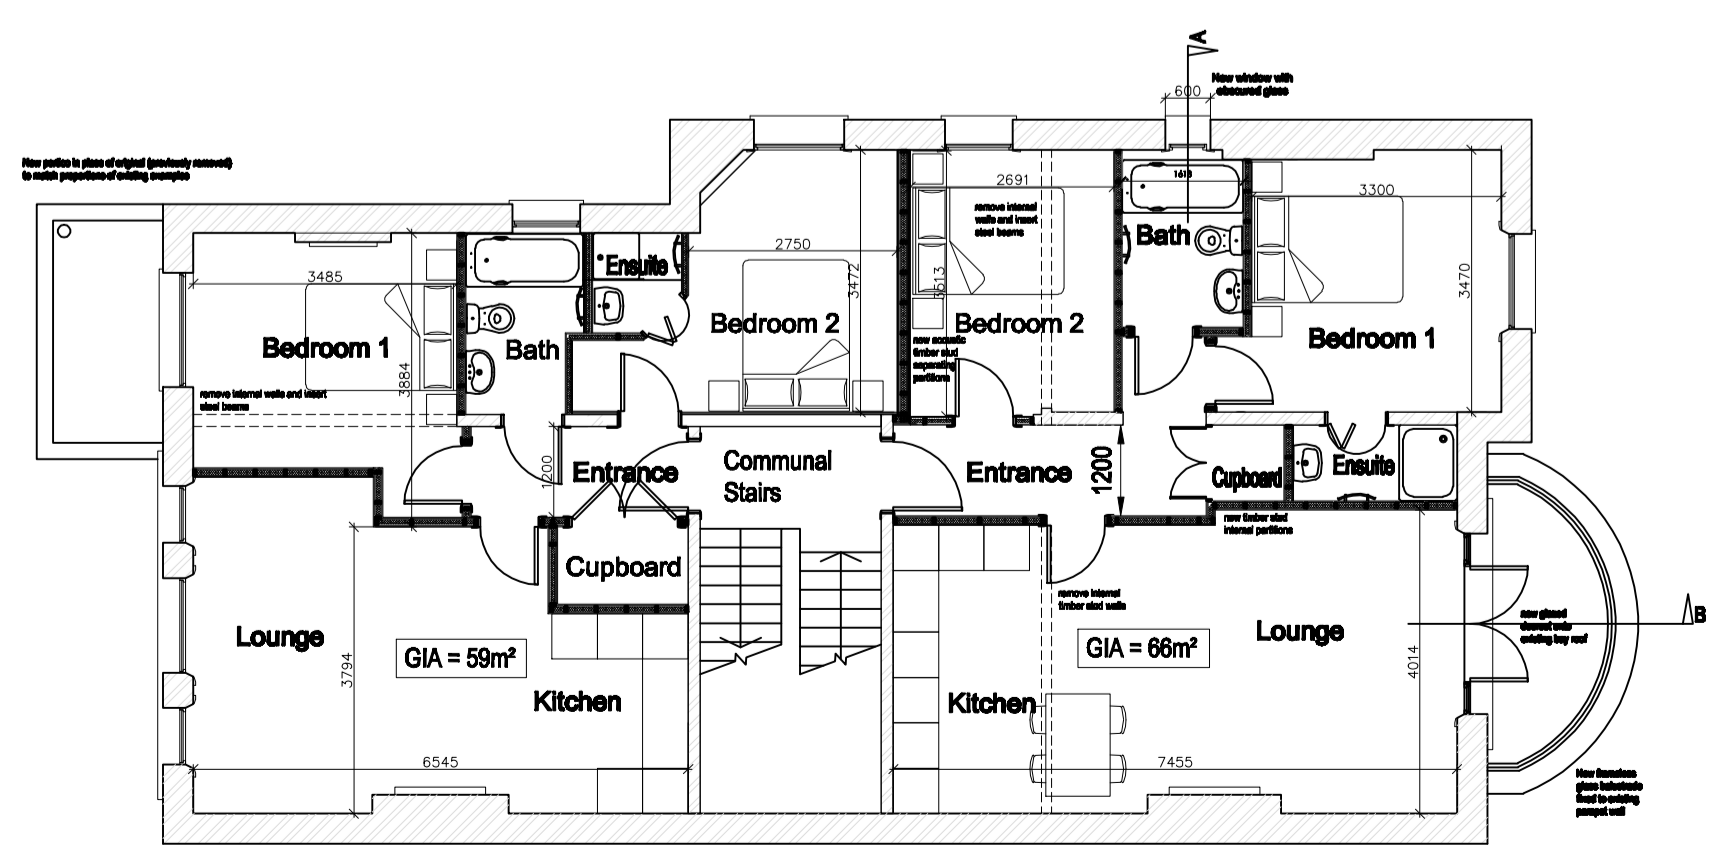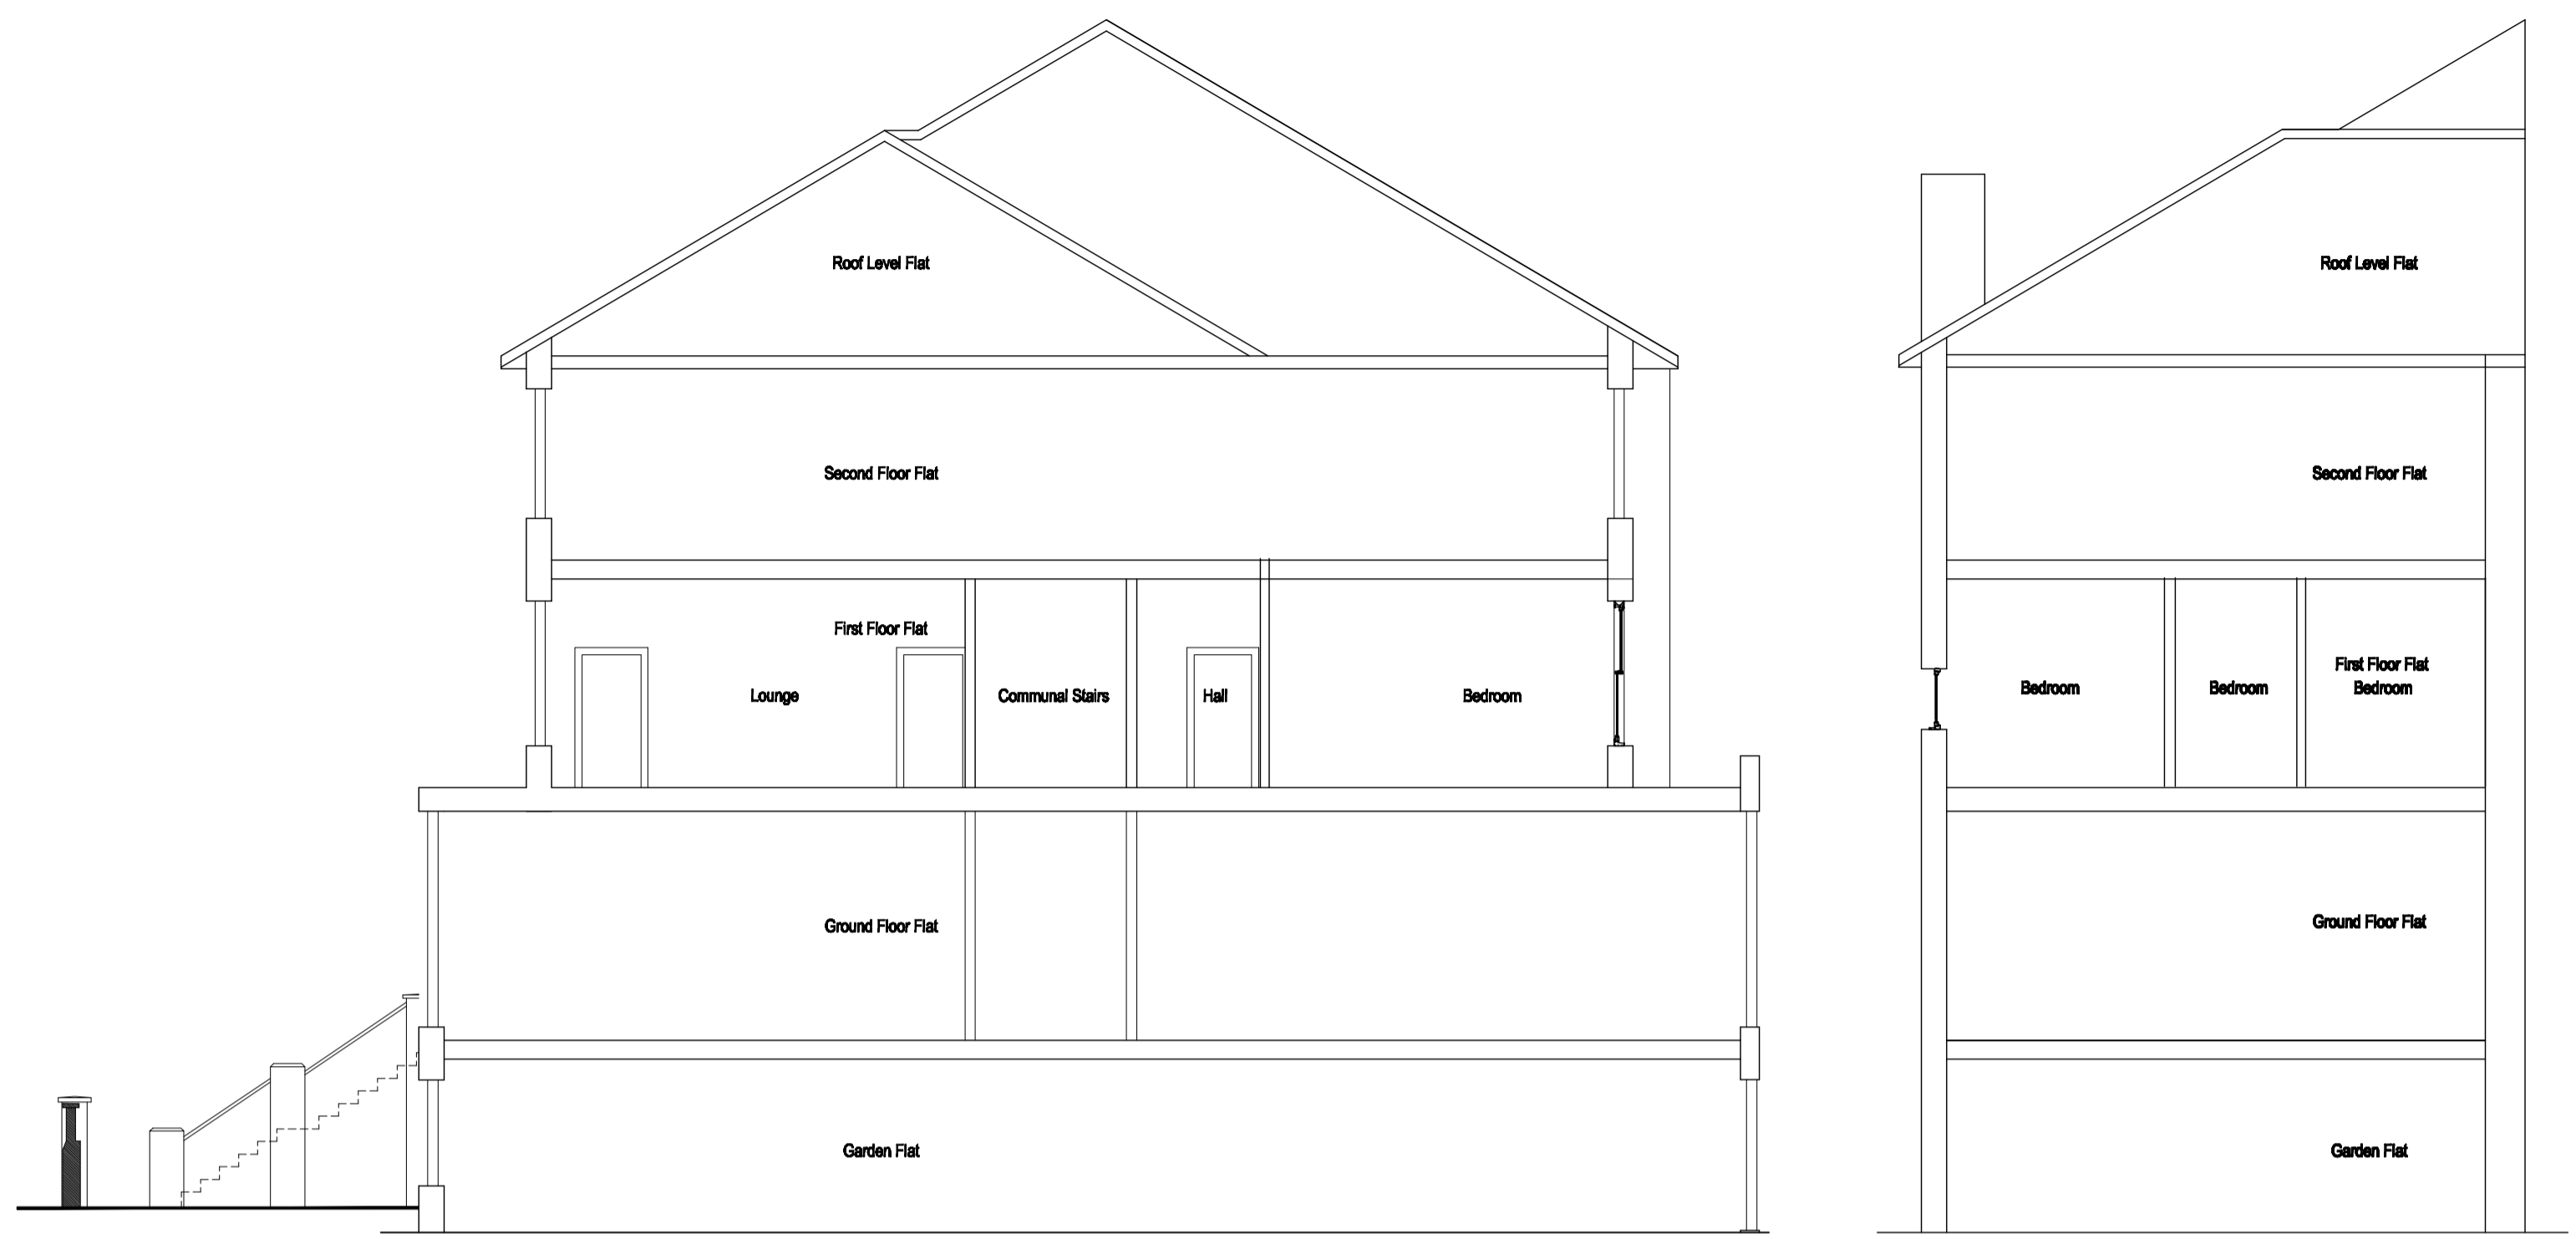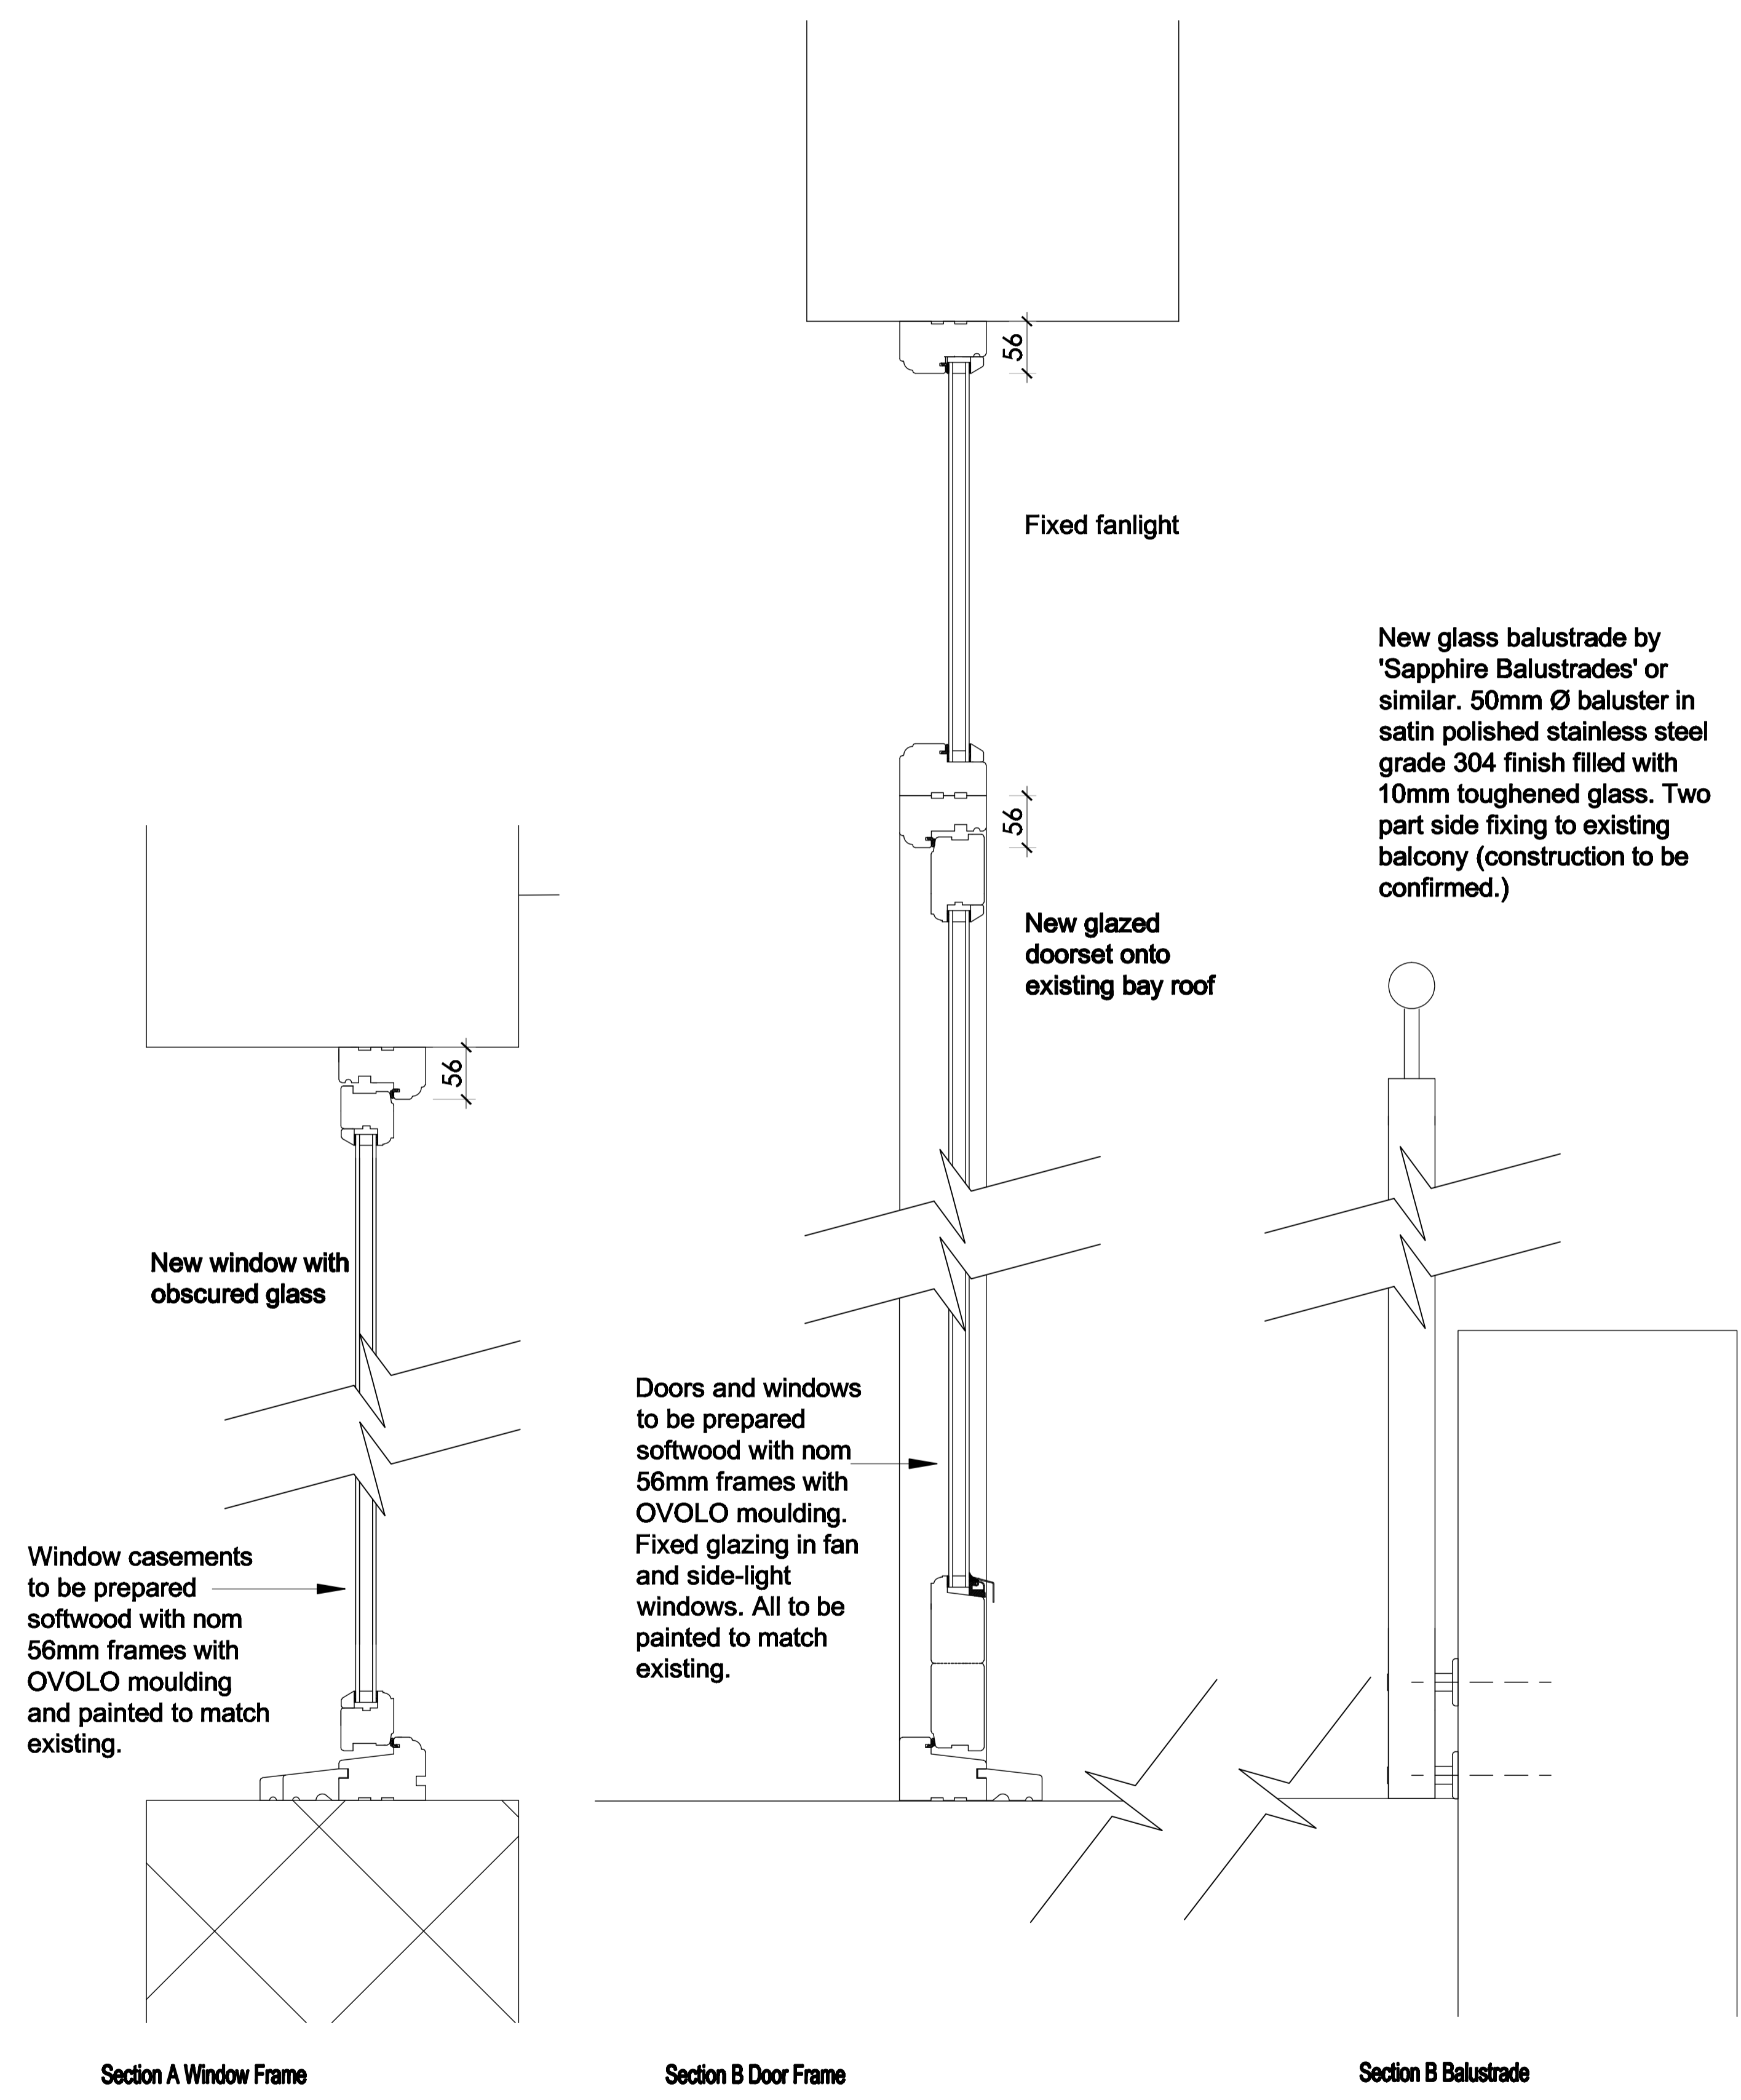

Rev.	Description	Drawn	Check	Date
Revisions				
CLIENT: Glen House Estates				
PROJECT: 70A Belsize Park Gardens London NW3				
DRAWING TITLE: Proposed Sections				
DATE	March 2011	SCALE	1:50 & 1:100 @ A1	
DWG.	AW	CHK.	-	QAD REF.
DO NOT SCALE FROM THIS DRAWING ALL DIMENSIONS TO BE CHECKED ON SITE				
JOB / DRAWING No.	11239.03.04			REV.