



GENERAL NOTES


- A.01 - ALL DRAWINGS ARE TO BE READ IN CONJUNCTION WITH ALL RELEVANT SPECIFICATIONS, BILLS OF QUANTITIES, ARCHITECTURAL SERVICES AND ENGINEERING DRAWINGS.
- A.02 - ANY DISCREPANCIES BETWEEN THE ABOVE DOCUMENTS SHALL BE BROUGHT TO THE ATTENTION OF THE ARCHITECT.
- A.03 - ALL DIMENSIONS ARE IN MILLIMETRES, UNLESS NOTED OTHERWISE.
- A.04 - DRAWINGS ARE NOT TO BE SCALED.

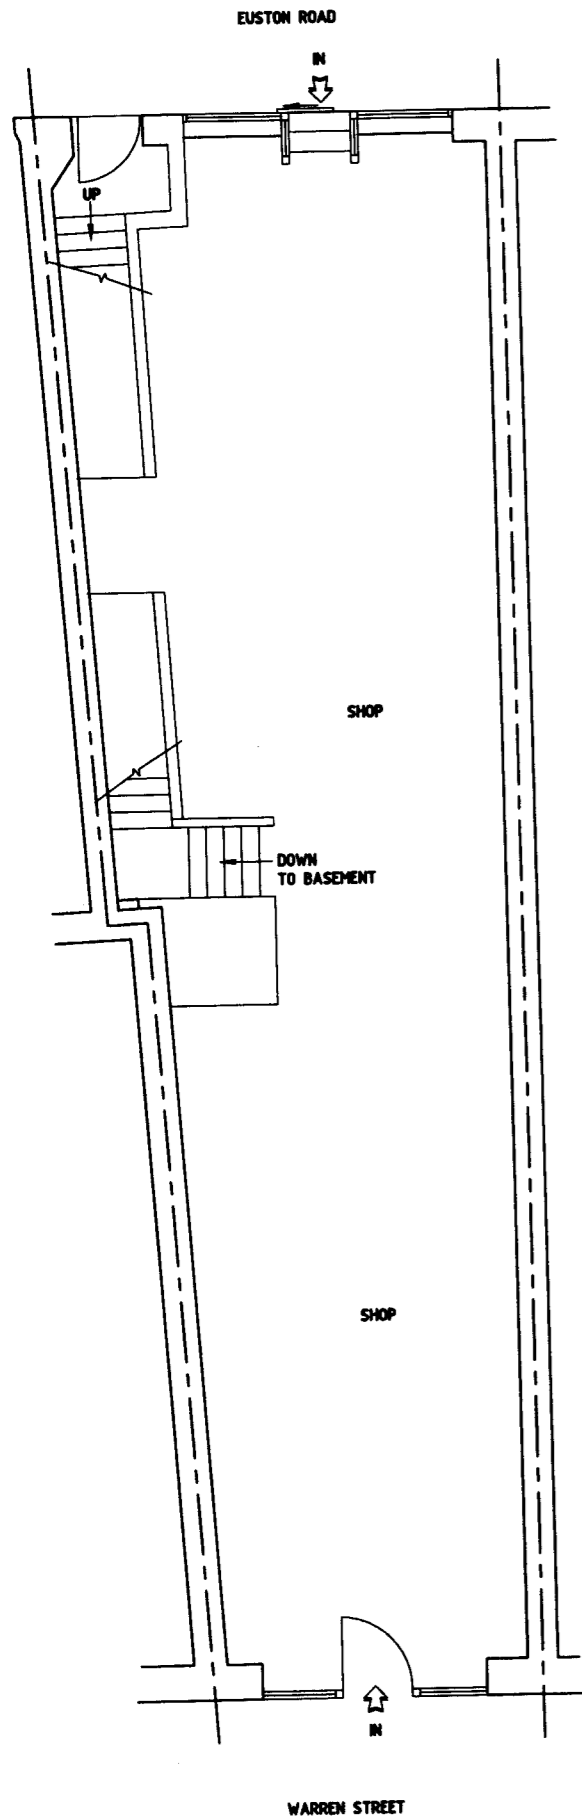


GROUND FLOOR PLAN (EXISTING/PROPOSED)
[SCALE 1:100]

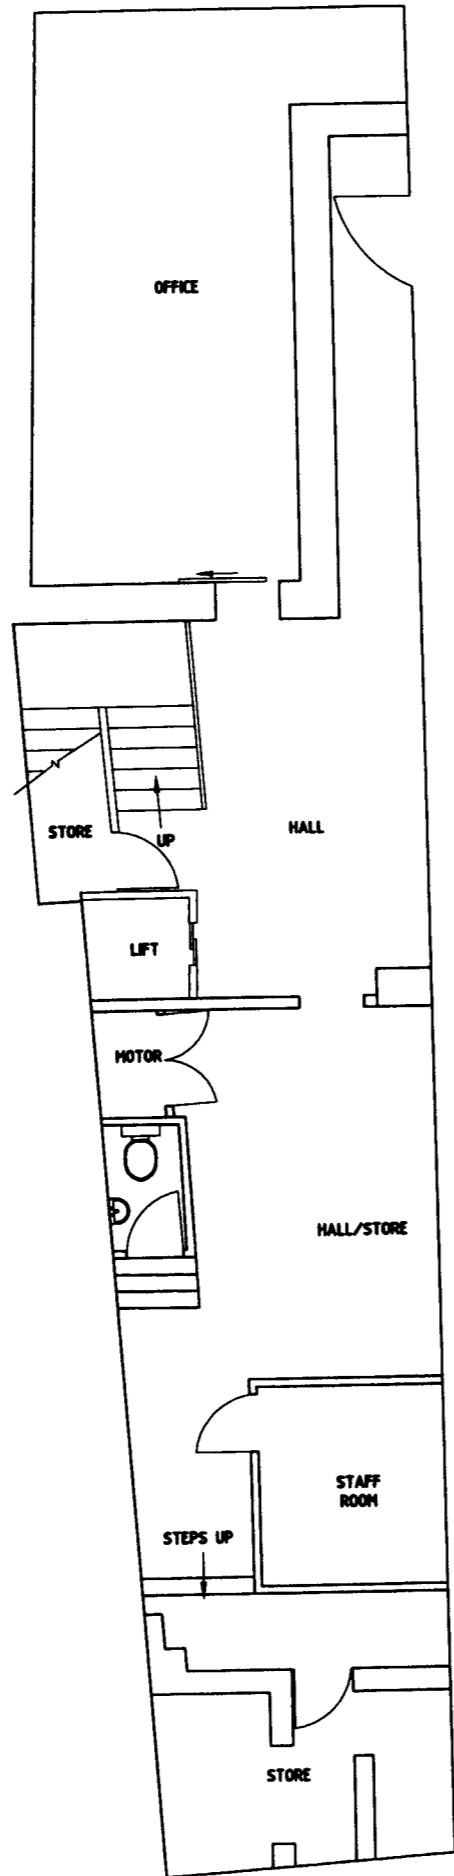

BASEMENT FLOOR PLAN (EXISTING)
[SCALE 1:100]

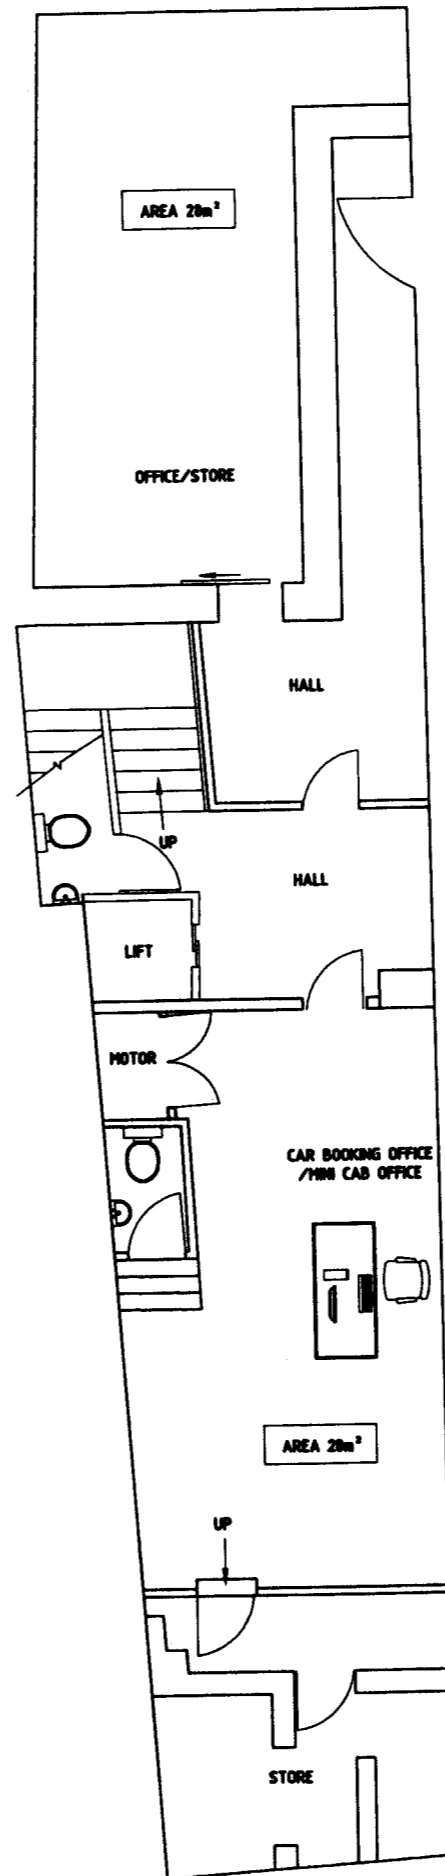

BASEMENT FLOOR PLAN PROPOSED)
[SCALE 1:100]

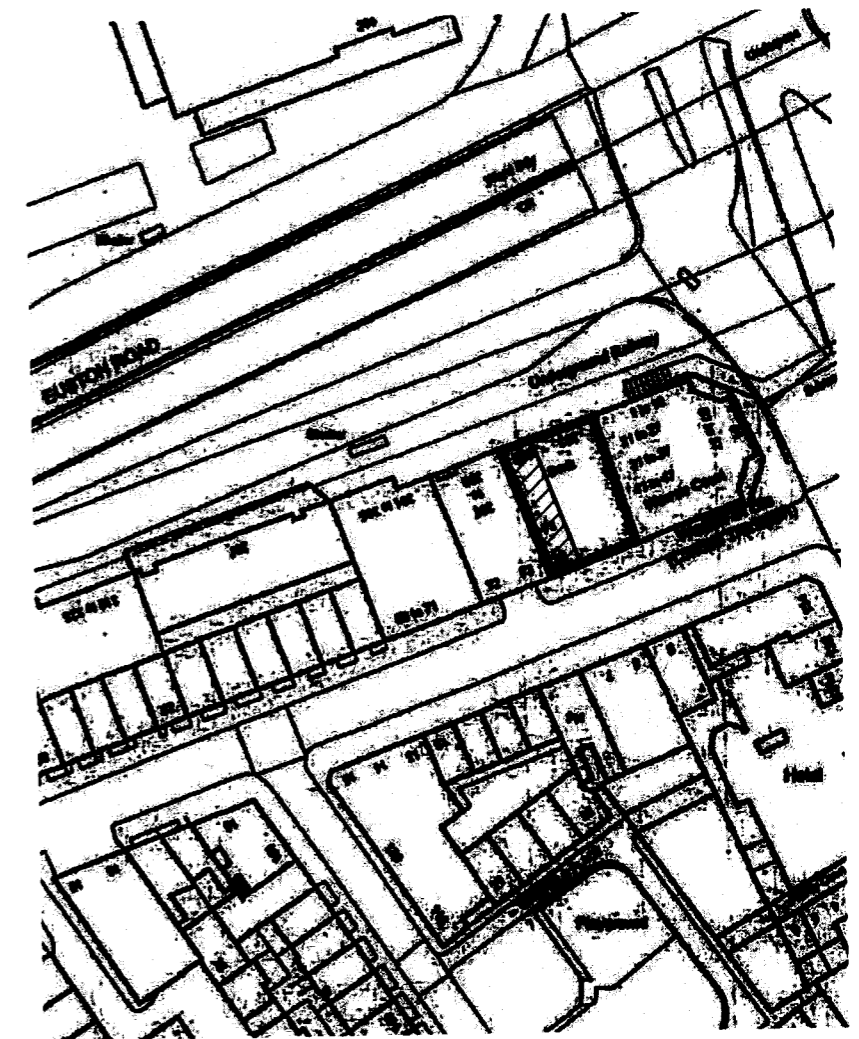

LOCATION PLAN
[SCALE 1:1250]

Rev.	Date	Description	By	App'd
A	28.04.11	Issued For PLANNING	PH	
	21.02.10	Issued For PLANNING	PH	

Project	
285 EUSTON ROAD / 74 WARREN STREET LONDON, NW1 5AD	
Title	FLOOR PLANS
Client	MR S GHANI
CHANGE OF USE OF BASEMENT OF RETAIL UNIT TO OFFICE (B1)	
Scale (A3)	AS SHOWN
Drawn	
Checked	
Approved	
Dwg. No.	1001
Rev.	A