



GENERAL NOTES


- A.01 - ALL DRAWINGS ARE TO BE READ IN CONNECTION WITH ALL RELEVANT SPECIFICATIONS, BILLS OF QUANTITIES, ARCHITECTURAL SERVICES AND ENGINEERING DRAWINGS.
- A.02 - ANY DISCREPANCIES BETWEEN THE ABOVE DOCUMENTS SHALL BE BRINGS TO THE ATTENTION OF THE ARCHITECT.
- A.03 - ALL DIMENSIONS ARE IN MILLIMETRES, UNLESS NOTED OTHERWISE.
- A.04 - DRAWINGS ARE NOT TO BE SCALED.

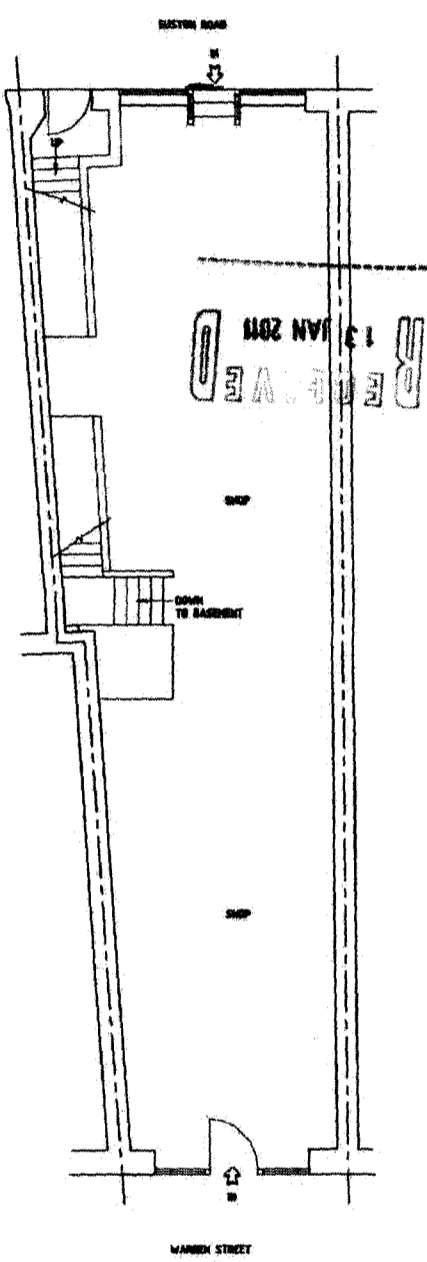


GROUND FLOOR PLAN (EXISTING/PROPOSED)
(SCALE 1:500)

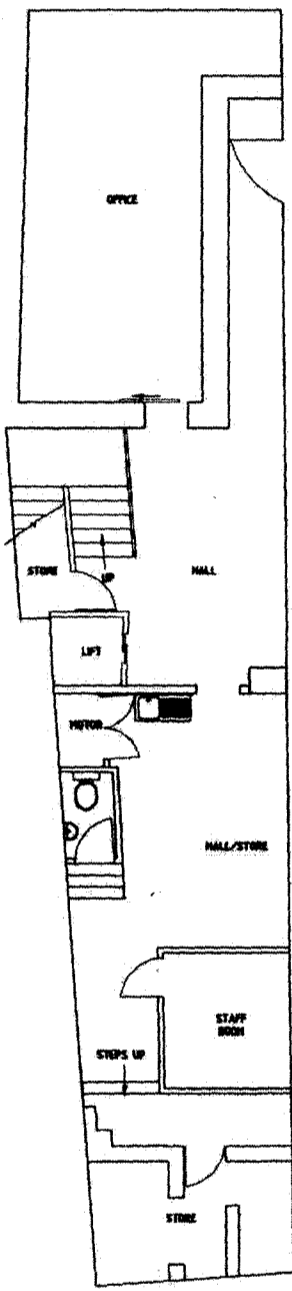

BASEMENT FLOOR PLAN (EXISTING)
(SCALE 1:500)

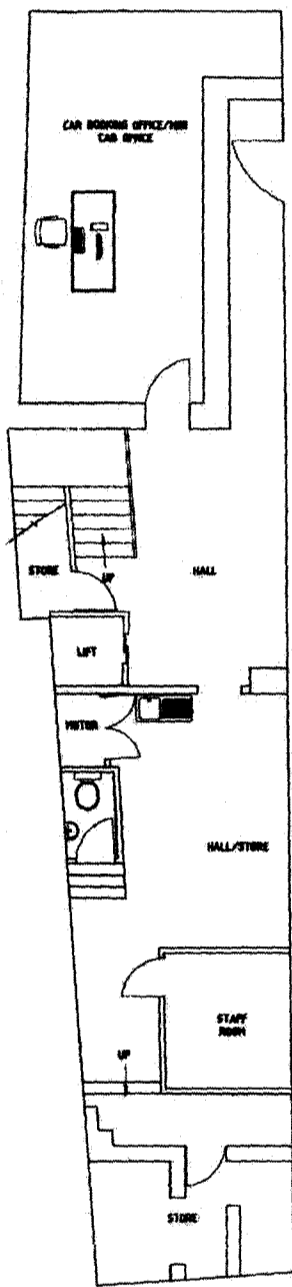

BASEMENT FLOOR PLAN (PROPOSED)
(SCALE 1:500)

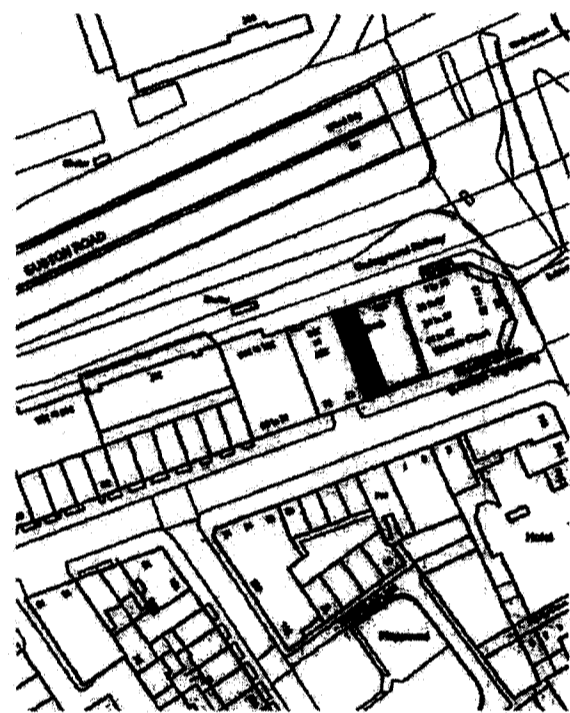

LOCATION PLAN
(SCALE 1:250)

Project No.	1001
Client	MR. G. GINN
Project Name	CHANGE OF USE OF BASEMENT OF RETAIL UNIT TO OFFICE (B1)
Scale	1:500
Sheet No.	1001