


Revisions	Dwg No: 1091- 01	Rev:
Project: 24 Solent Road London NW6	Scale: 1:50	Date: March 2011
Alterations	C.J.Joule 24 Somali Road London NW2 3RL Tel: 0207 435 1640	
Drawing: Ground Floor Plan - as existing		

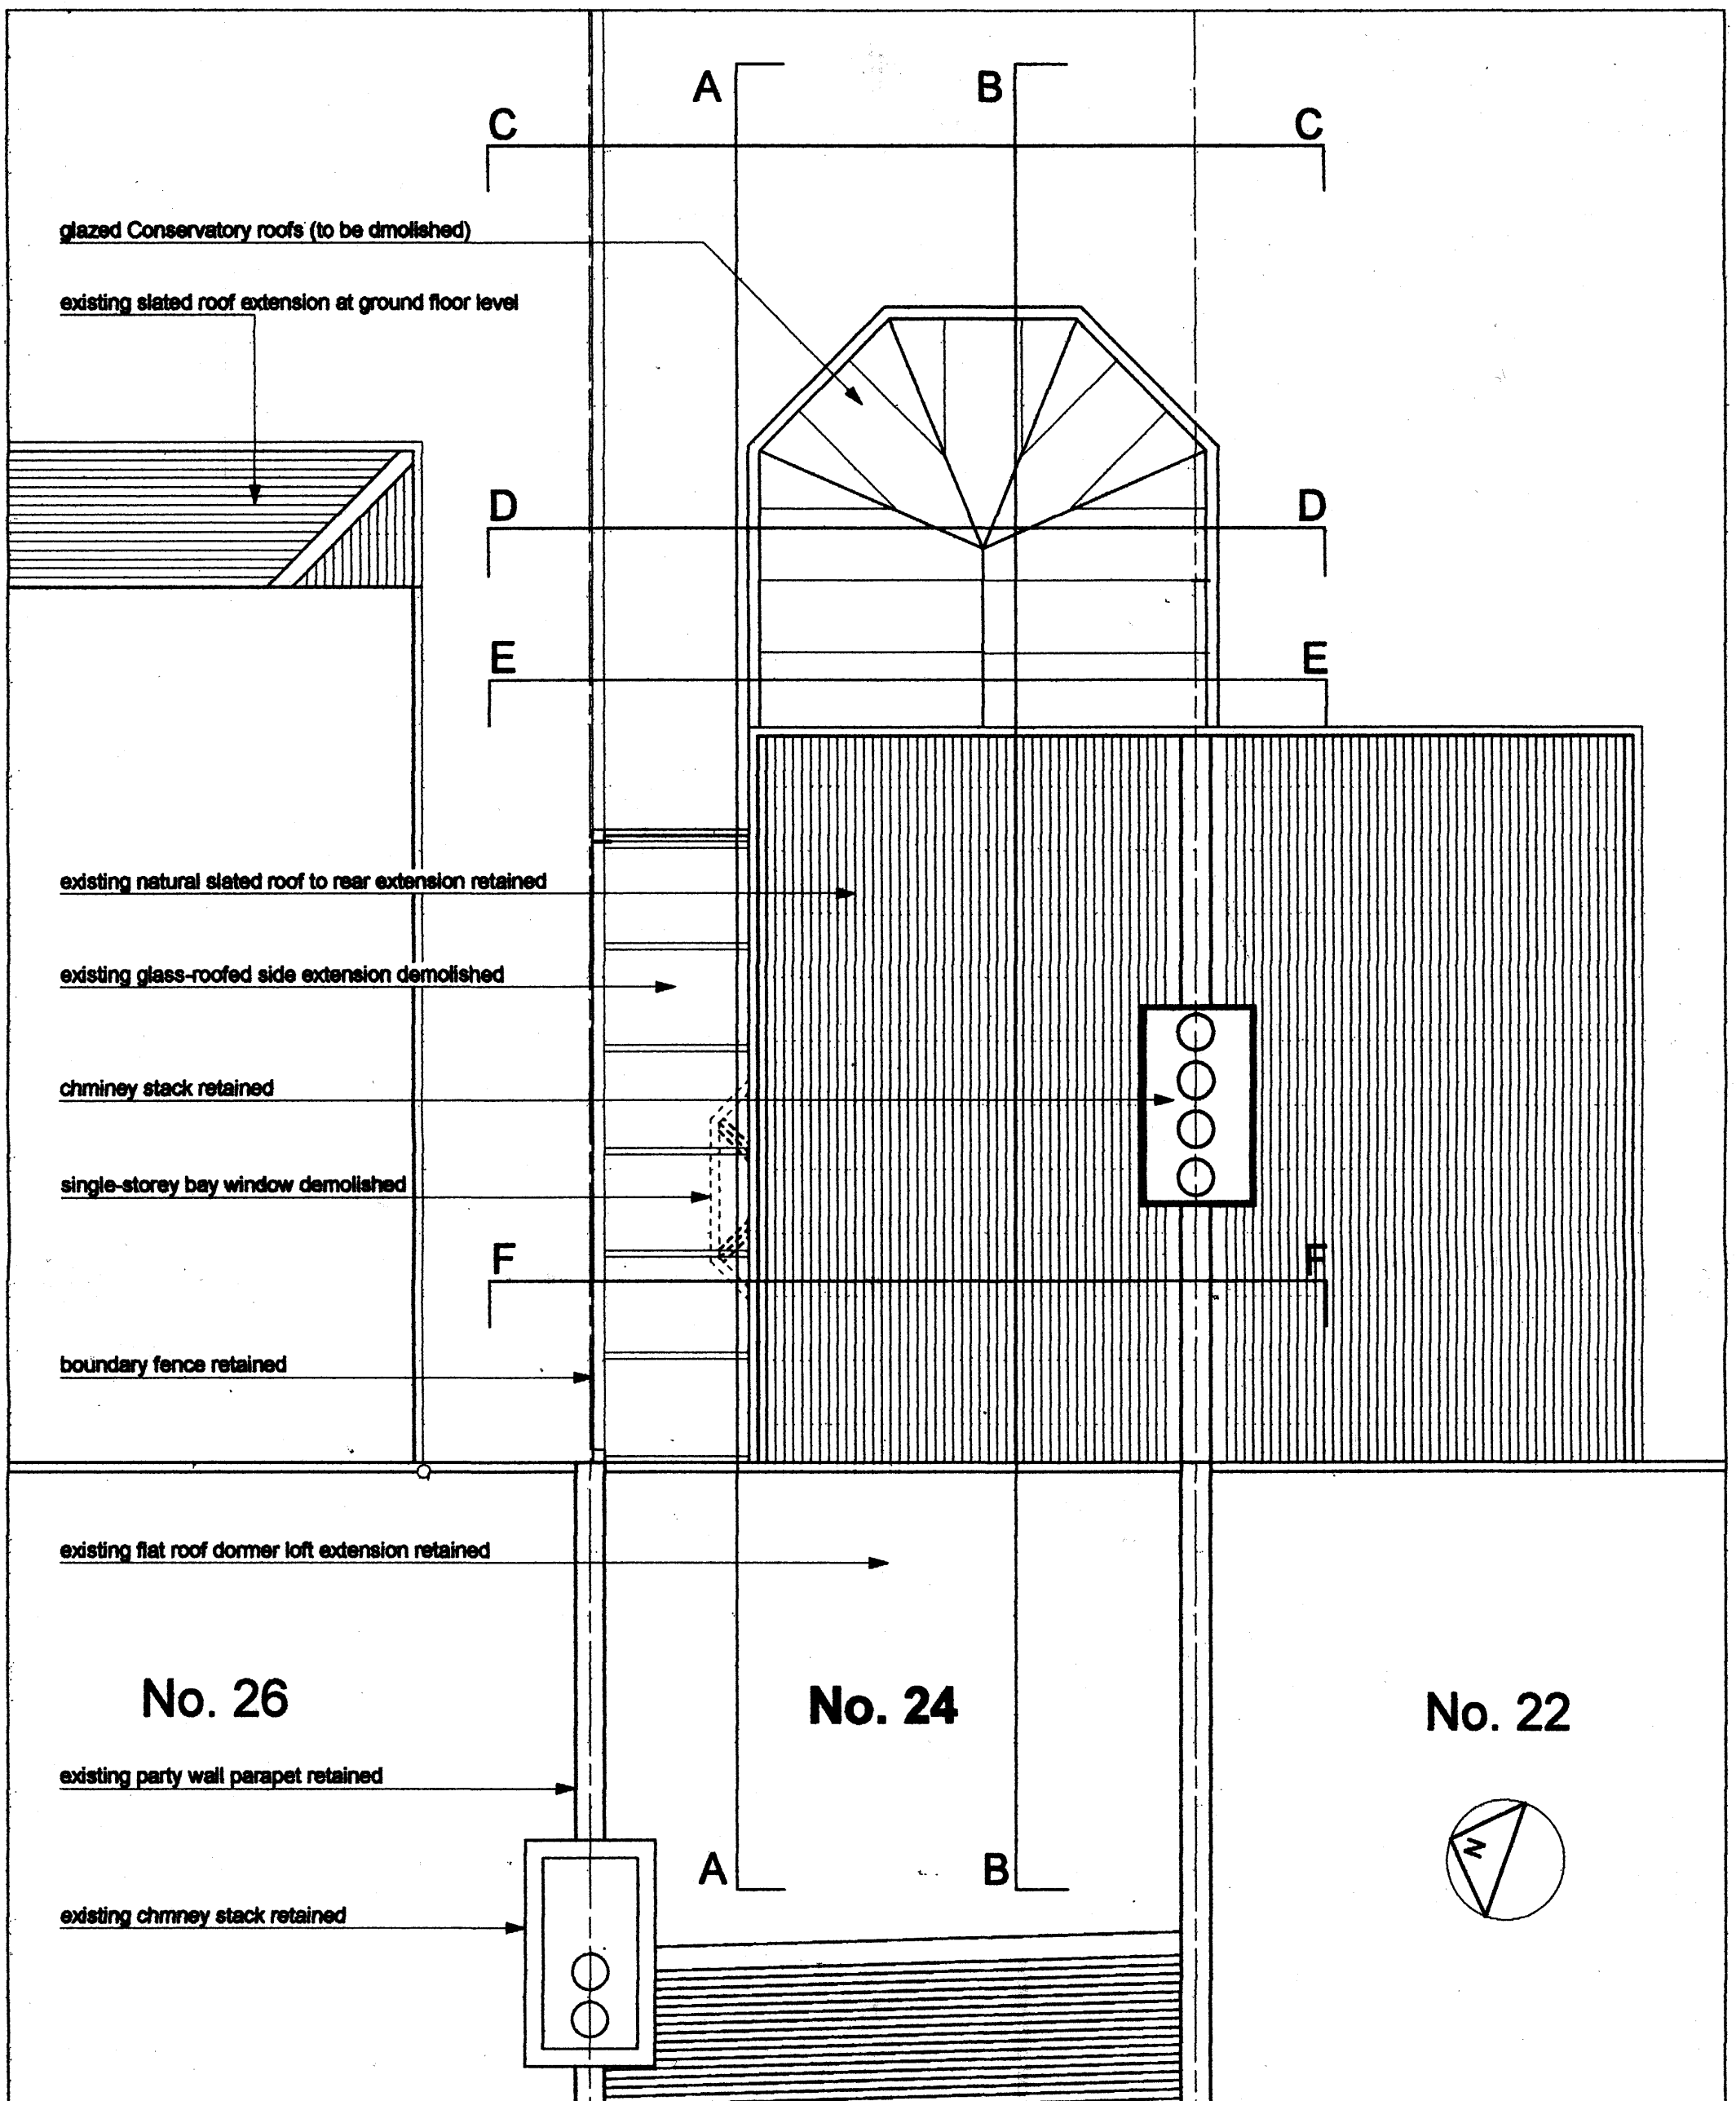

Revisions	Dwg No: 1091 - 02	Rev:
Project: 24 Solent Road London NW6	Scale: 1:50	Date: March 2011
Alterations	C.J.Joule 24 Somali Road London NW2 3RL Tel: 0207 435 1640	
Drawing: Roof Plan - as existing		

existing paving, steps & planting beds retained

existing boundary fence retained

timber-framed Conservatory demolished

new Schuco aluminium sliding screens with PPC finish (white)

new proprietary aluminium casement window with ppc finish (white)

line of new projecting (cantilevered) roof over

existing masonry party wall retained

existing structural opening in rear wall retained

new 200mm thick blockwork flank wall with proprietary insulated render finish (white)

bay window construction demolished

extract vent canopy with terminal over

existing flank wall demolished

existing DHSS window retained

Planting

Terrace

Utility Room

Garden Room

Dining Area

WC

Kitchen

OVENS

C

A

B

C

D

D

E

E

D

C


F

F


C

A


B

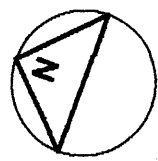

<b>Revisions</b>		<b>Dwg No: 1091 - 05</b>	<b>Rev:</b>
<b>Project: 24 Solent Road London NW6</b>		<b>Scale: 1:50</b>	<b>Date: March 2011</b>
<b>Alterations</b>		<b>C.J.Joule 24 Somali Road London NW2 3RL Tel: 0207 435 1640</b>	
<b>Drawing: Ground Floor Plan - as proposed</b>			

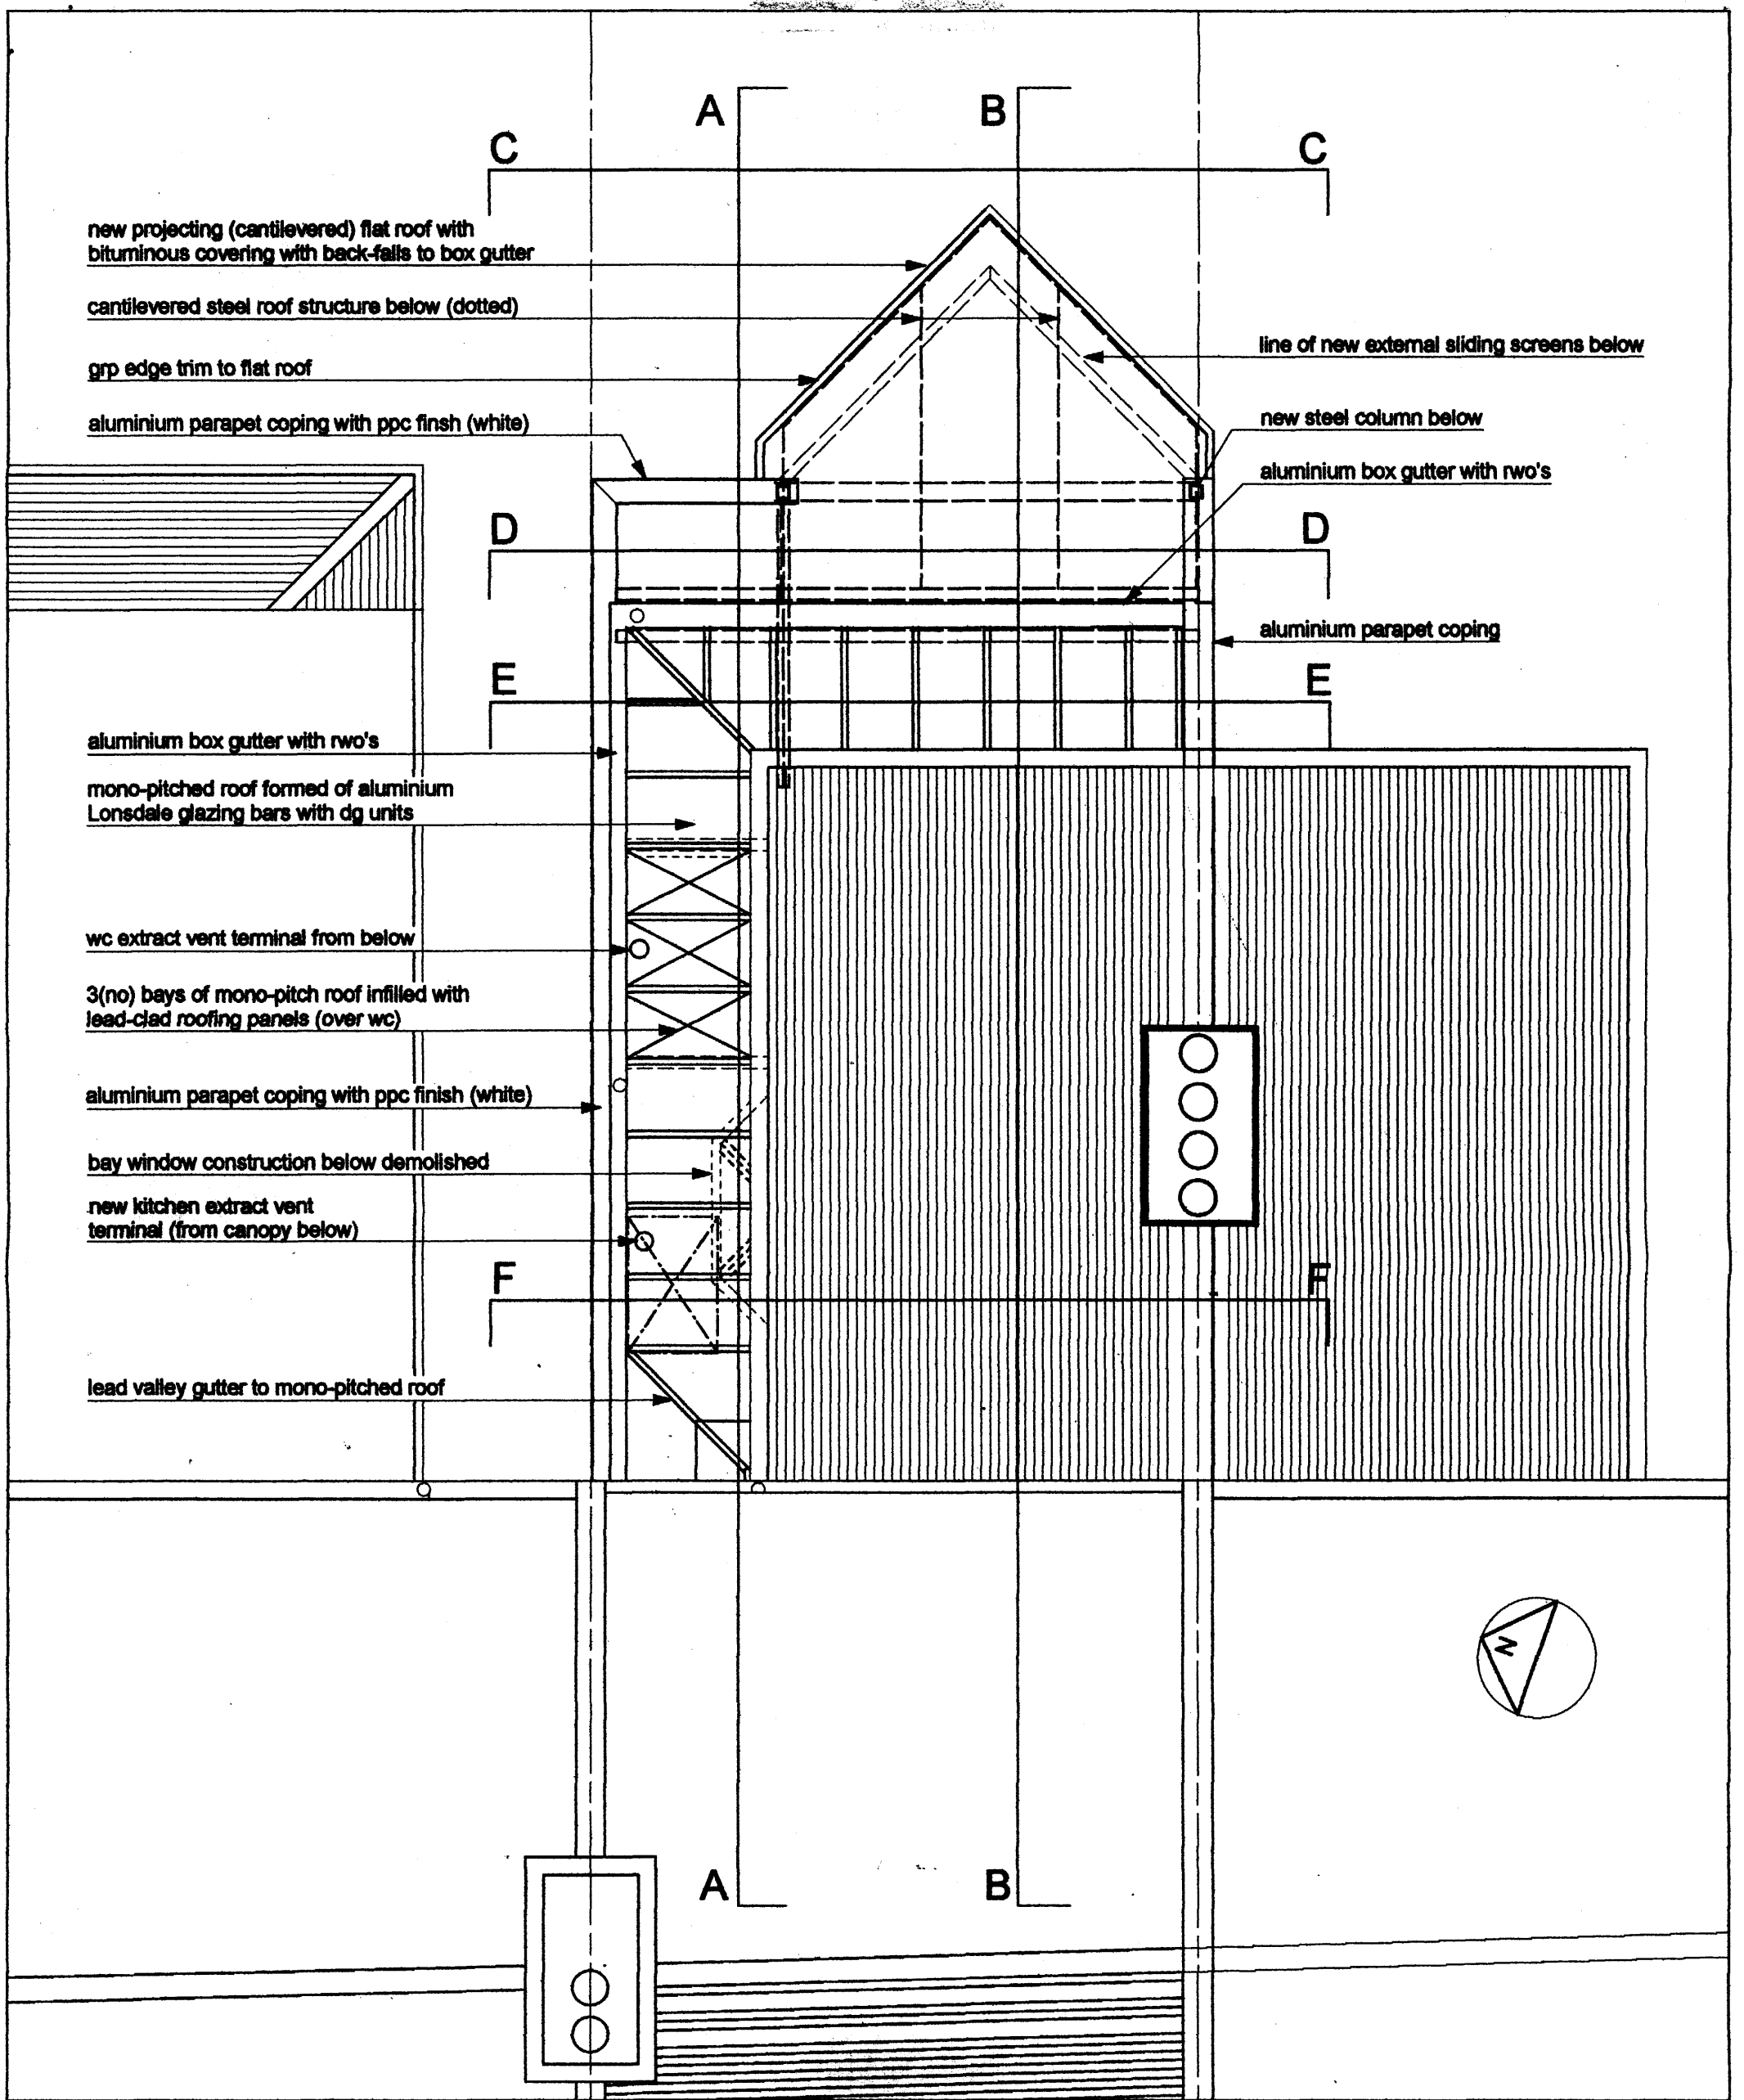

Revisions	Dwg No: 1091 - 06	Rev:
Project: 24 Solent Road London NW6		
Alterations	Scale:	Date: March 2011
Drawing: Roof Plan - as proposed	C.J.Joule 24 Somali Road London NW2 3RL Tel: 0207 435 1640	

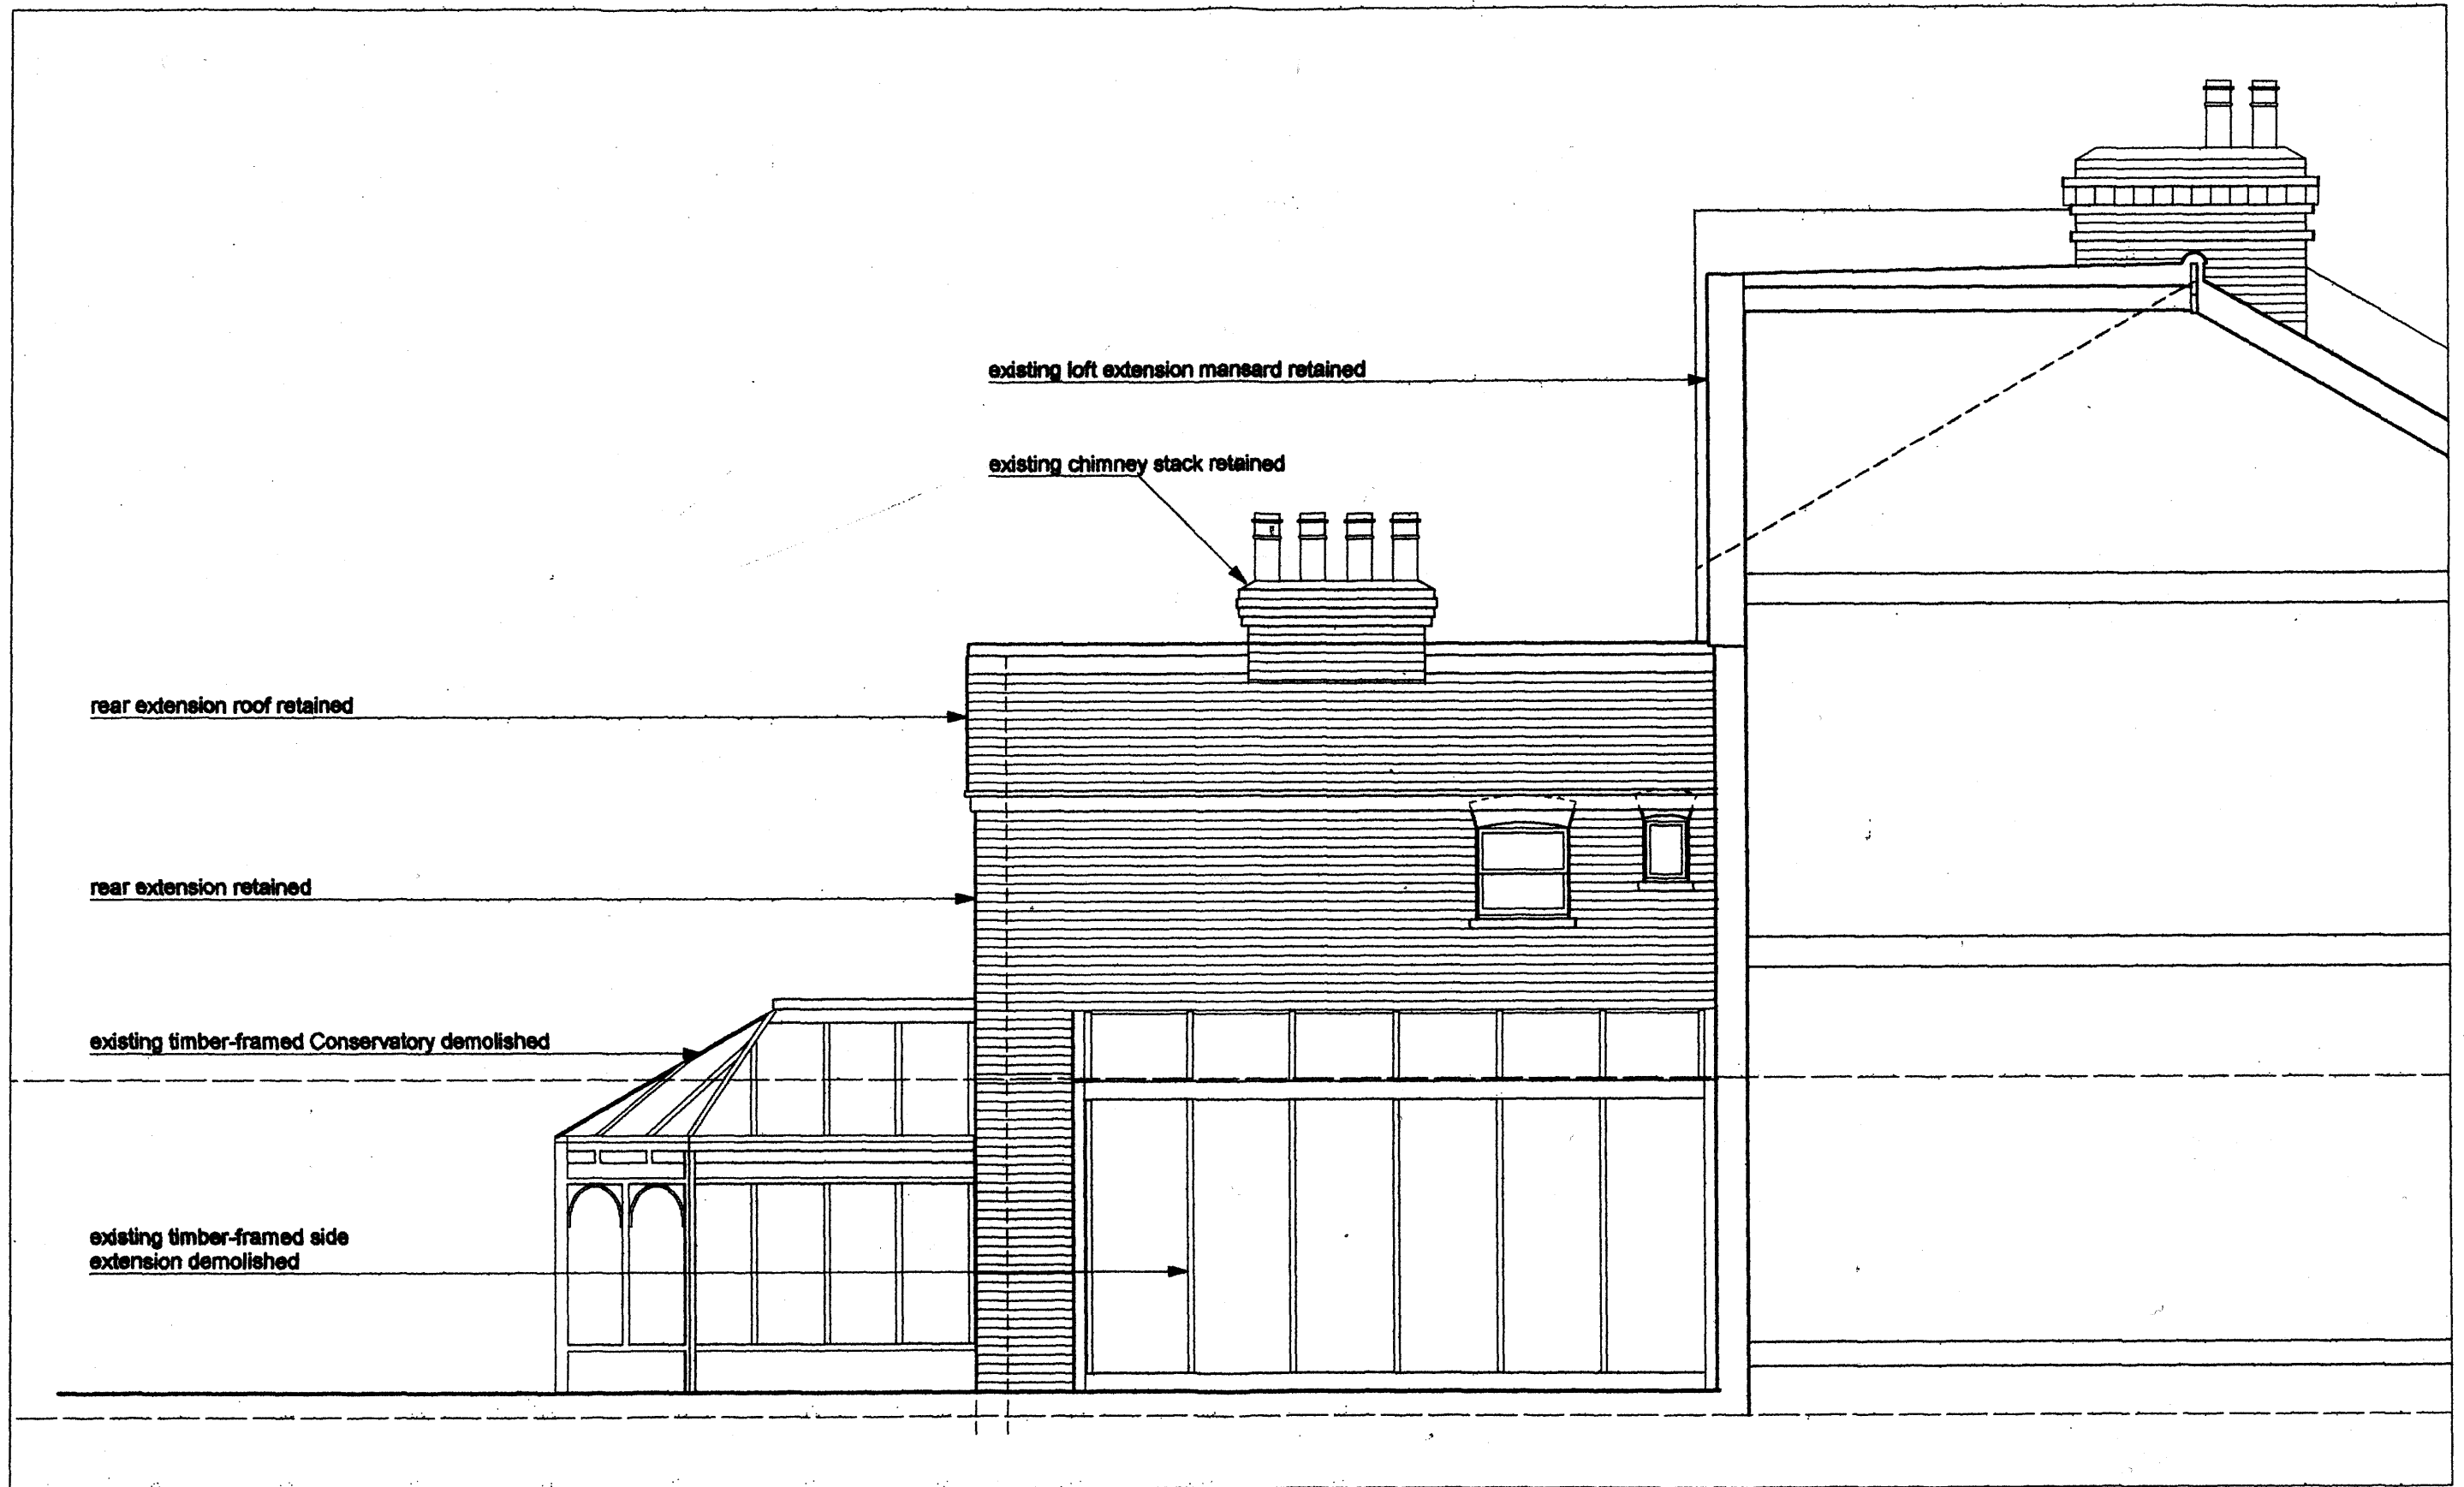

Revisions	Dwg No: 1091 - 03	Rev:
Project: 24 Solent Road London NW6		
Alterations	Scale: 1:50	Date: March 2011
Drawing: North Elevation - as existing	C.J.Joule 24 Somali Road London NW2 3RL Tel: 0207 435 1640	




existing loft conversion retained

B

A

existing chimney stack retained

slated finish to retained Mansard

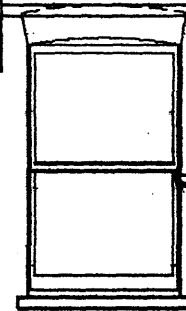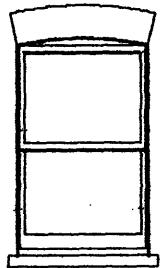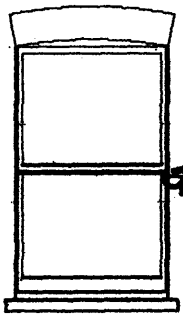


timber-framed Conservatory demolished

timber-framed side extension demolished

timber boundary fence retained

existing boundary fence retained

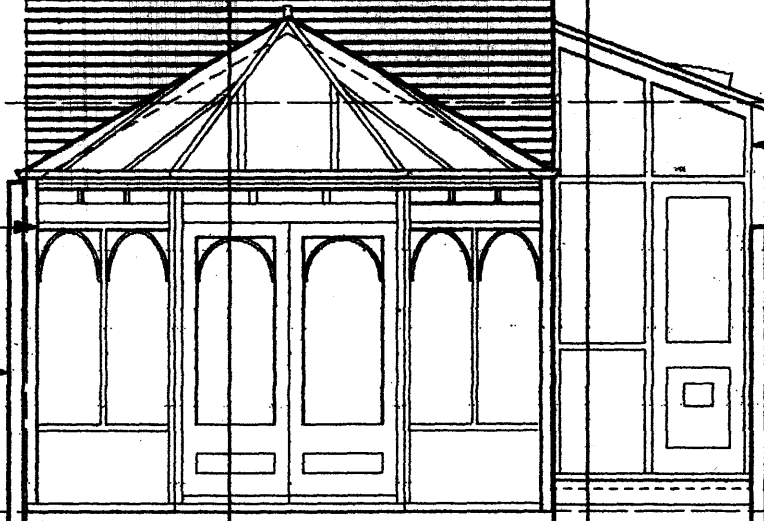

No. 22

No. 24

No. 26

B

A

Revisions

Project: 24 Solent Road London NW6

Alterations

Drawing: Rear Elevation - as existing

Dwg No: 1091 - 04 Rev:

Scale: 1:50 Date: March 2011

C.J.Joule 24 Somali Road  
London NW2 3RL  
Tel: 0207 435 1640