




Notes
 Copyright remains the property of Canaway Fleming Architects and this drawing is not to be used for any purposes without the express permission of the Architect. No implied License is given for its use.

Do not scale from this drawing. All dimensions should be checked on site for accuracy.

Planning
 These drawings are for Planning Purposes not to be used for any other purpose without the express permission of Canaway Fleming Architects. These are not for detailed construction purposes.

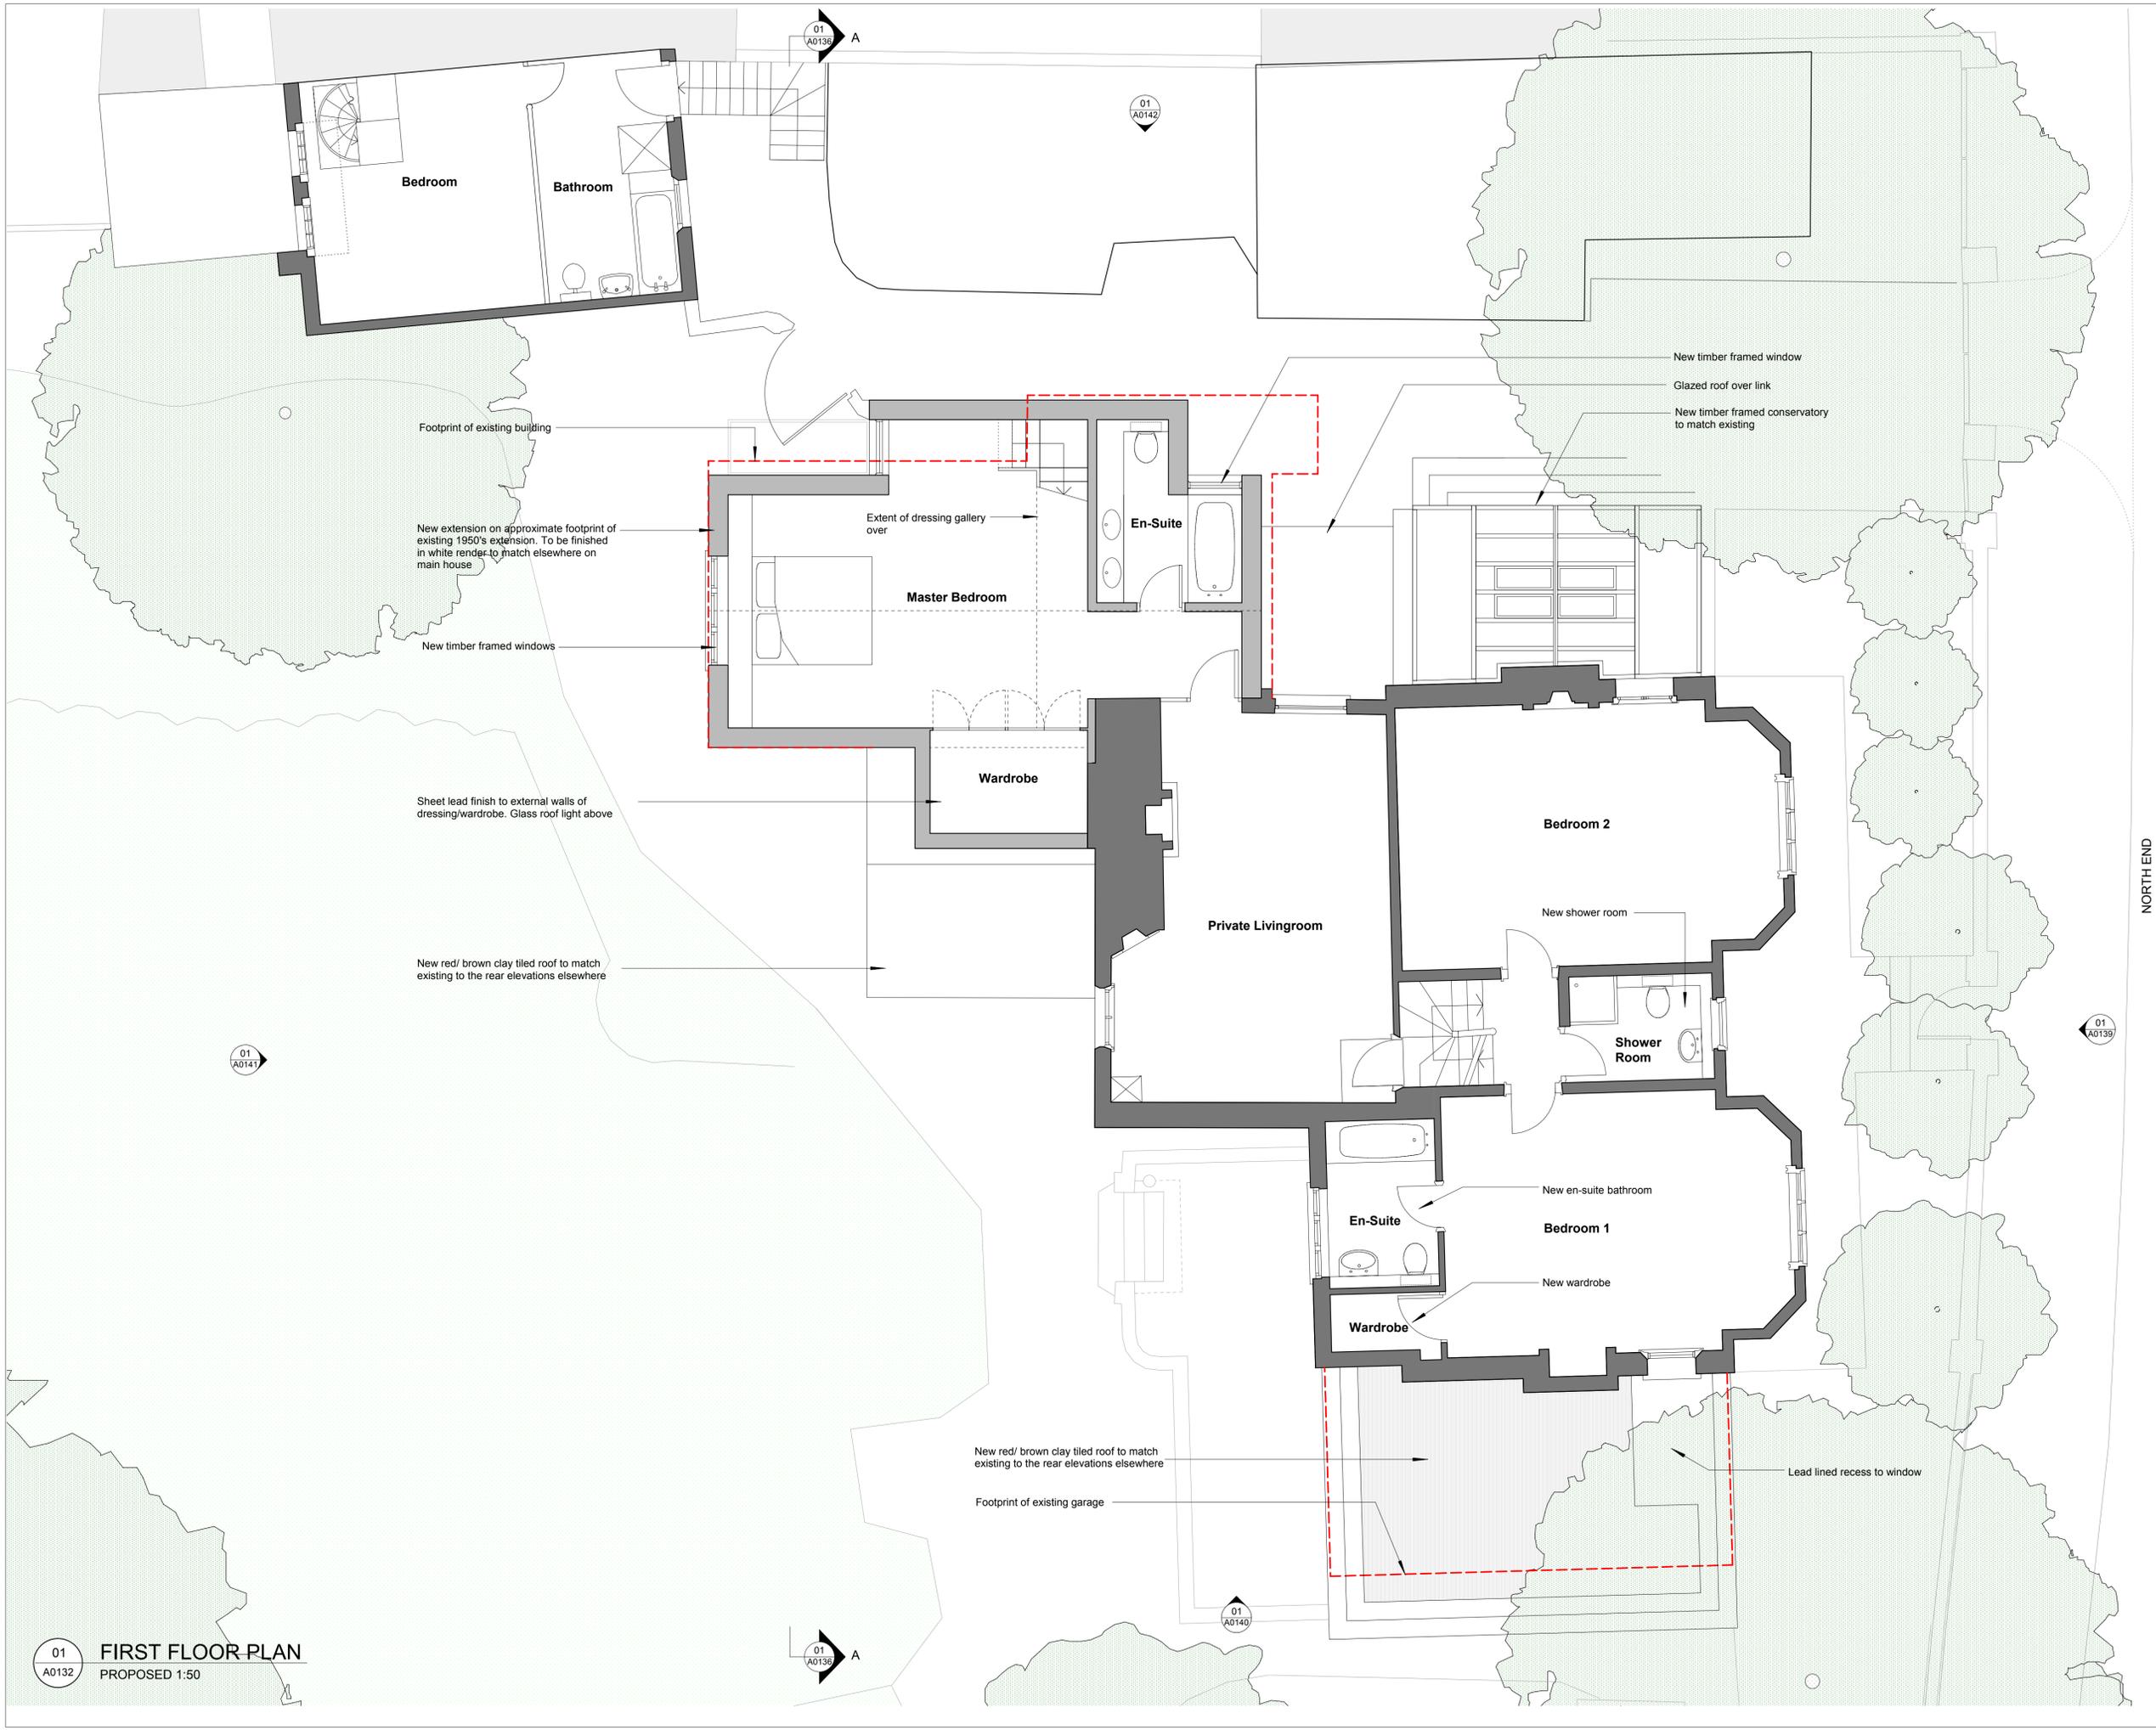

Footprint of existing building

New extension on approximate footprint of existing 1950's extension. To be finished in white render to match elsewhere on main house

New timber framed windows

Sheet lead finish to external walls of dressing/wardrobe. Glass roof light above

New red/ brown clay tiled roof to match existing to the rear elevations elsewhere

New timber framed window

Glazed roof over link

New timber framed conservatory to match existing

New red/ brown clay tiled roof to match existing to the rear elevations elsewhere

Footprint of existing garage

Lead lined recess to window

NORTH END

01 A0132 **FIRST FLOOR PLAN**
 PROPOSED 1:50

A - 11.08.06: Parapet to library added

Revisions

CANAWAY FLEMING ARCHITECTS
 Canaway Fleming Architects Ltd
 1 Dyers Buildings
 London EC1N 2JT
 T: 020 7430 2262
 F: 020 7430 2274
 E: mailbox@canawayfleming.com

Client Mr. & Mrs. Trainer

Project Wildwood Lodge, North End
 New Extension and Alterations

Drawing Title Proposed First Floor Plan

Date July 2006 Scale 1:50@A1

Project	025	Origin	A	No.	0132	Revision	A
Status	PLANNING	Drawn	AR	Checked	MC		