



Notes
 Copyright remains the property of Canaway Fleming Architects and this drawing is not to be used for any purposes without the express permission of the Architect. No implied License is given for its use.

Do not scale from this drawing. All dimensions should be checked on site for accuracy.


Planning
 These drawings are for Planning Purposes must not be used for any other purpose without the express permission of Canaway Fleming Architects. These are not for detailed construction purposes.

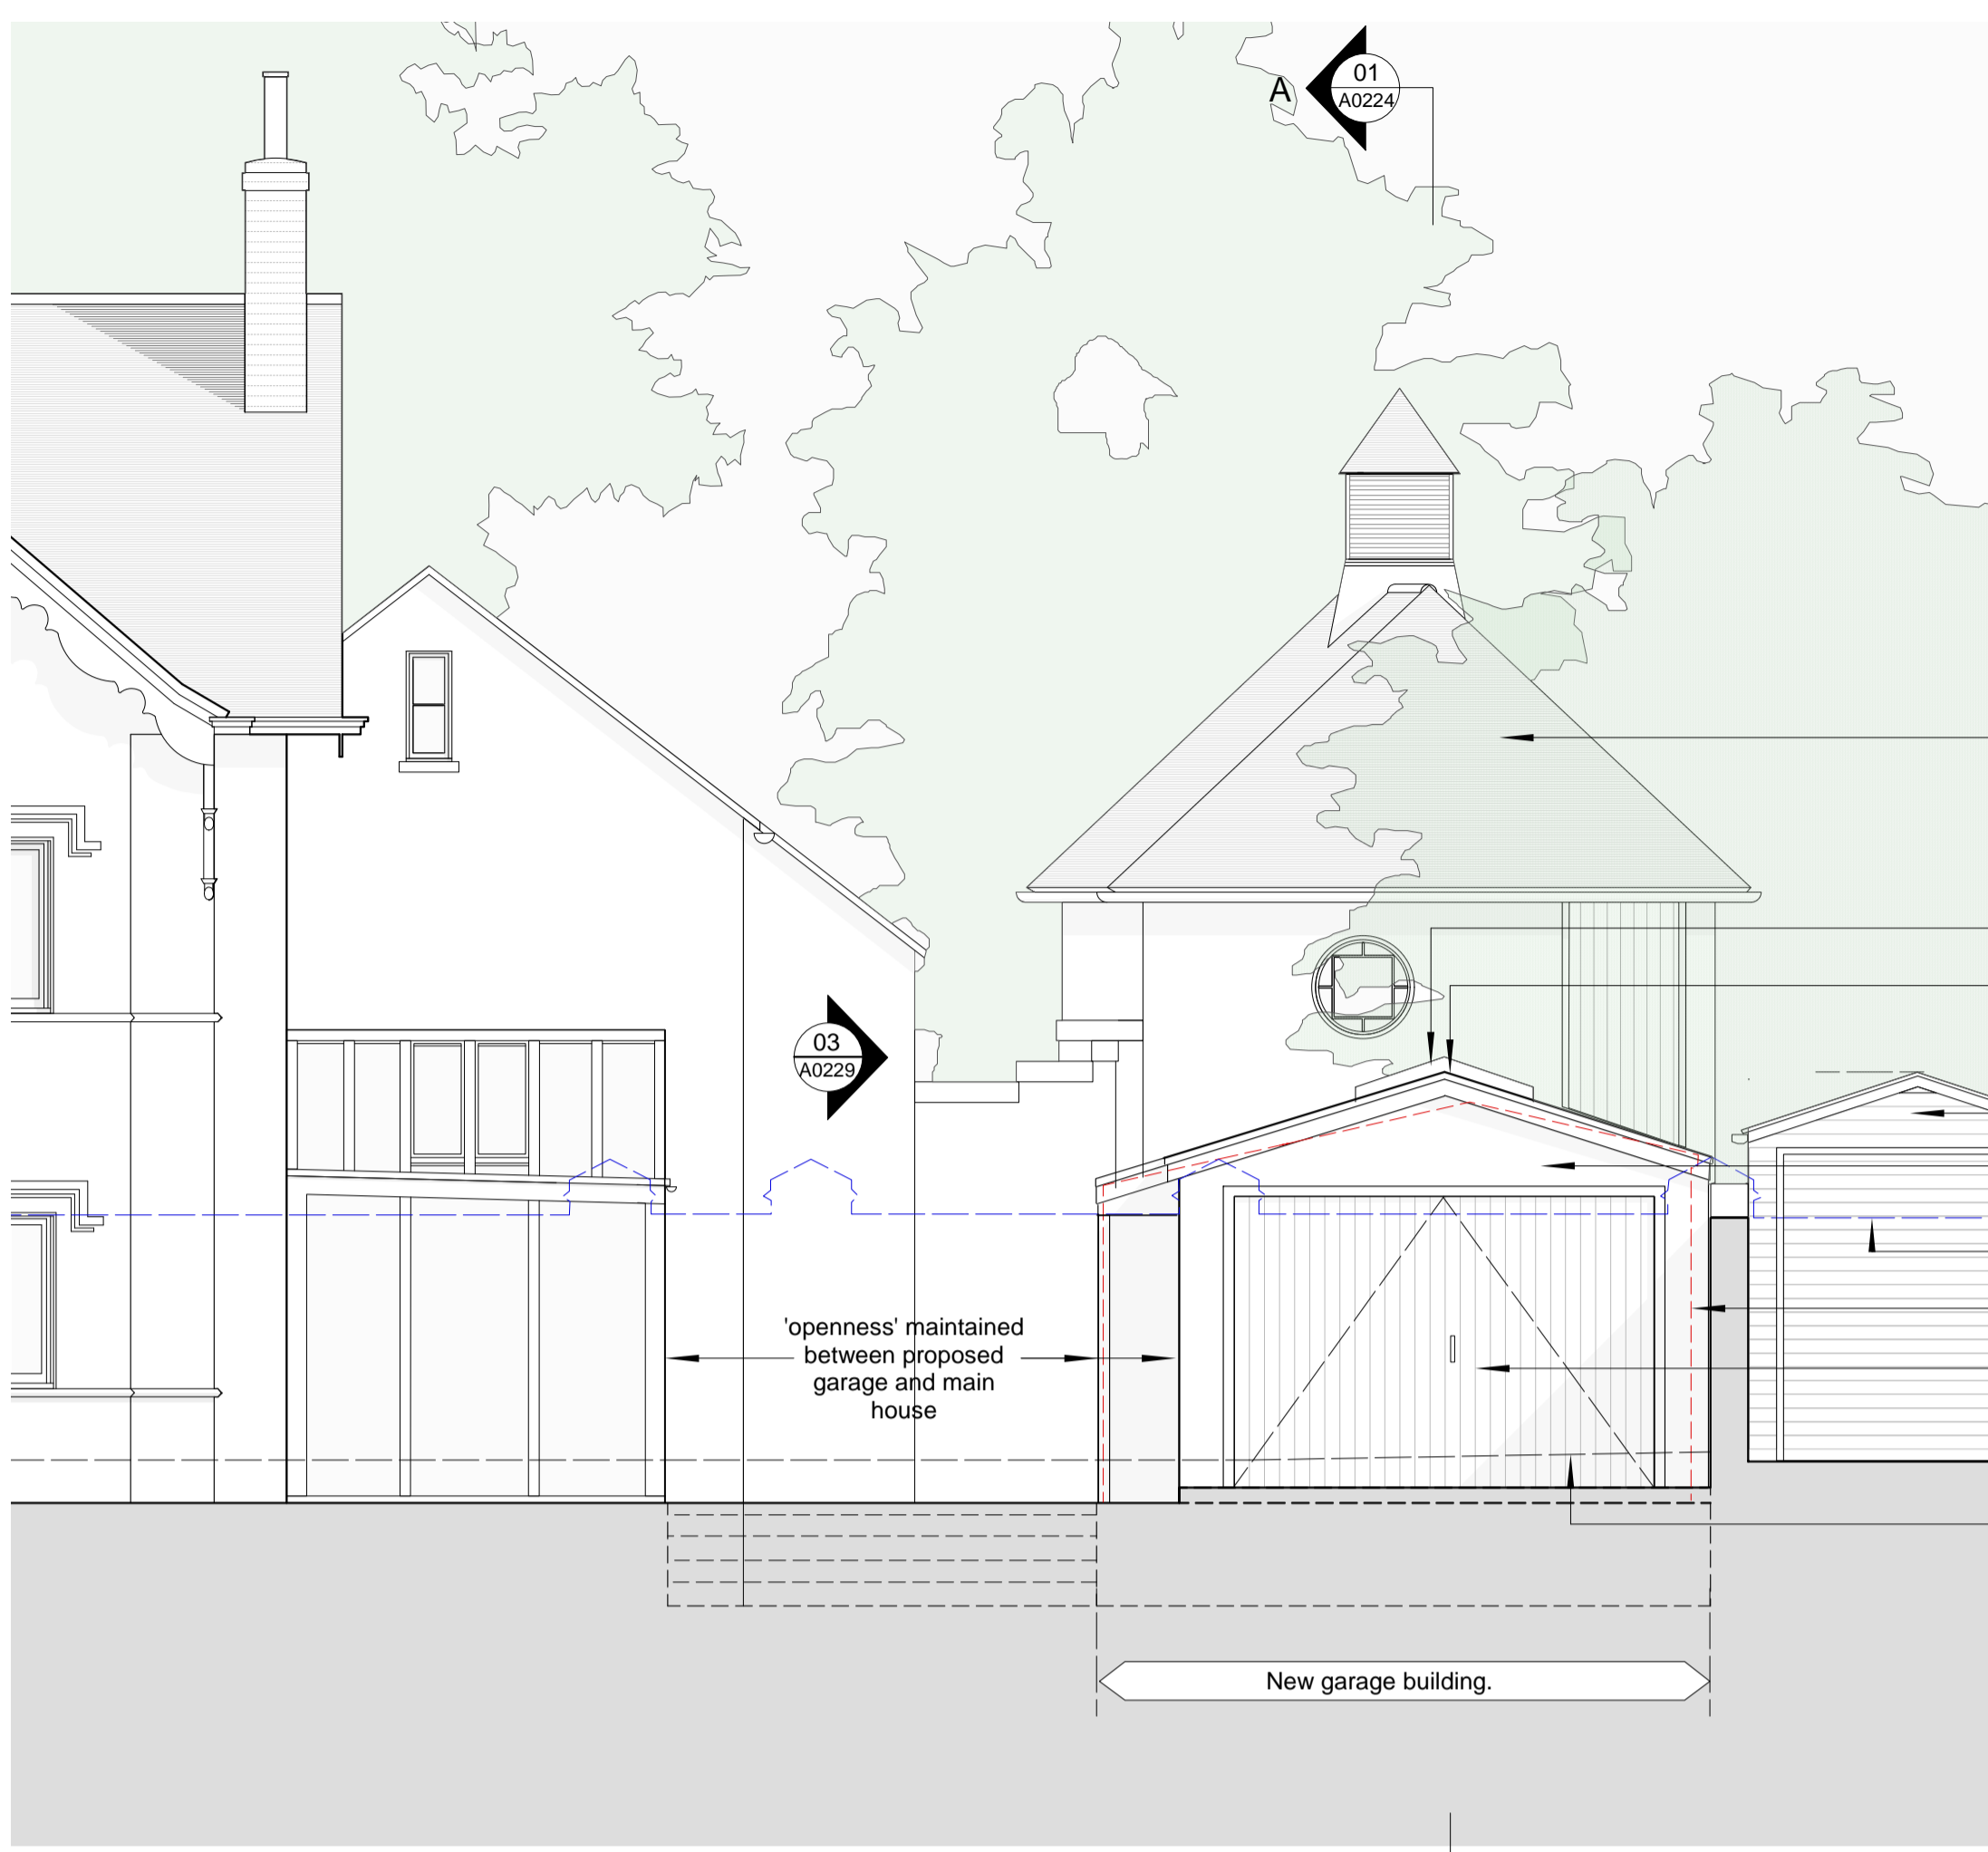

01 FRONT ELEVATION
 A0229 PROPOSED GARAGE 1:50

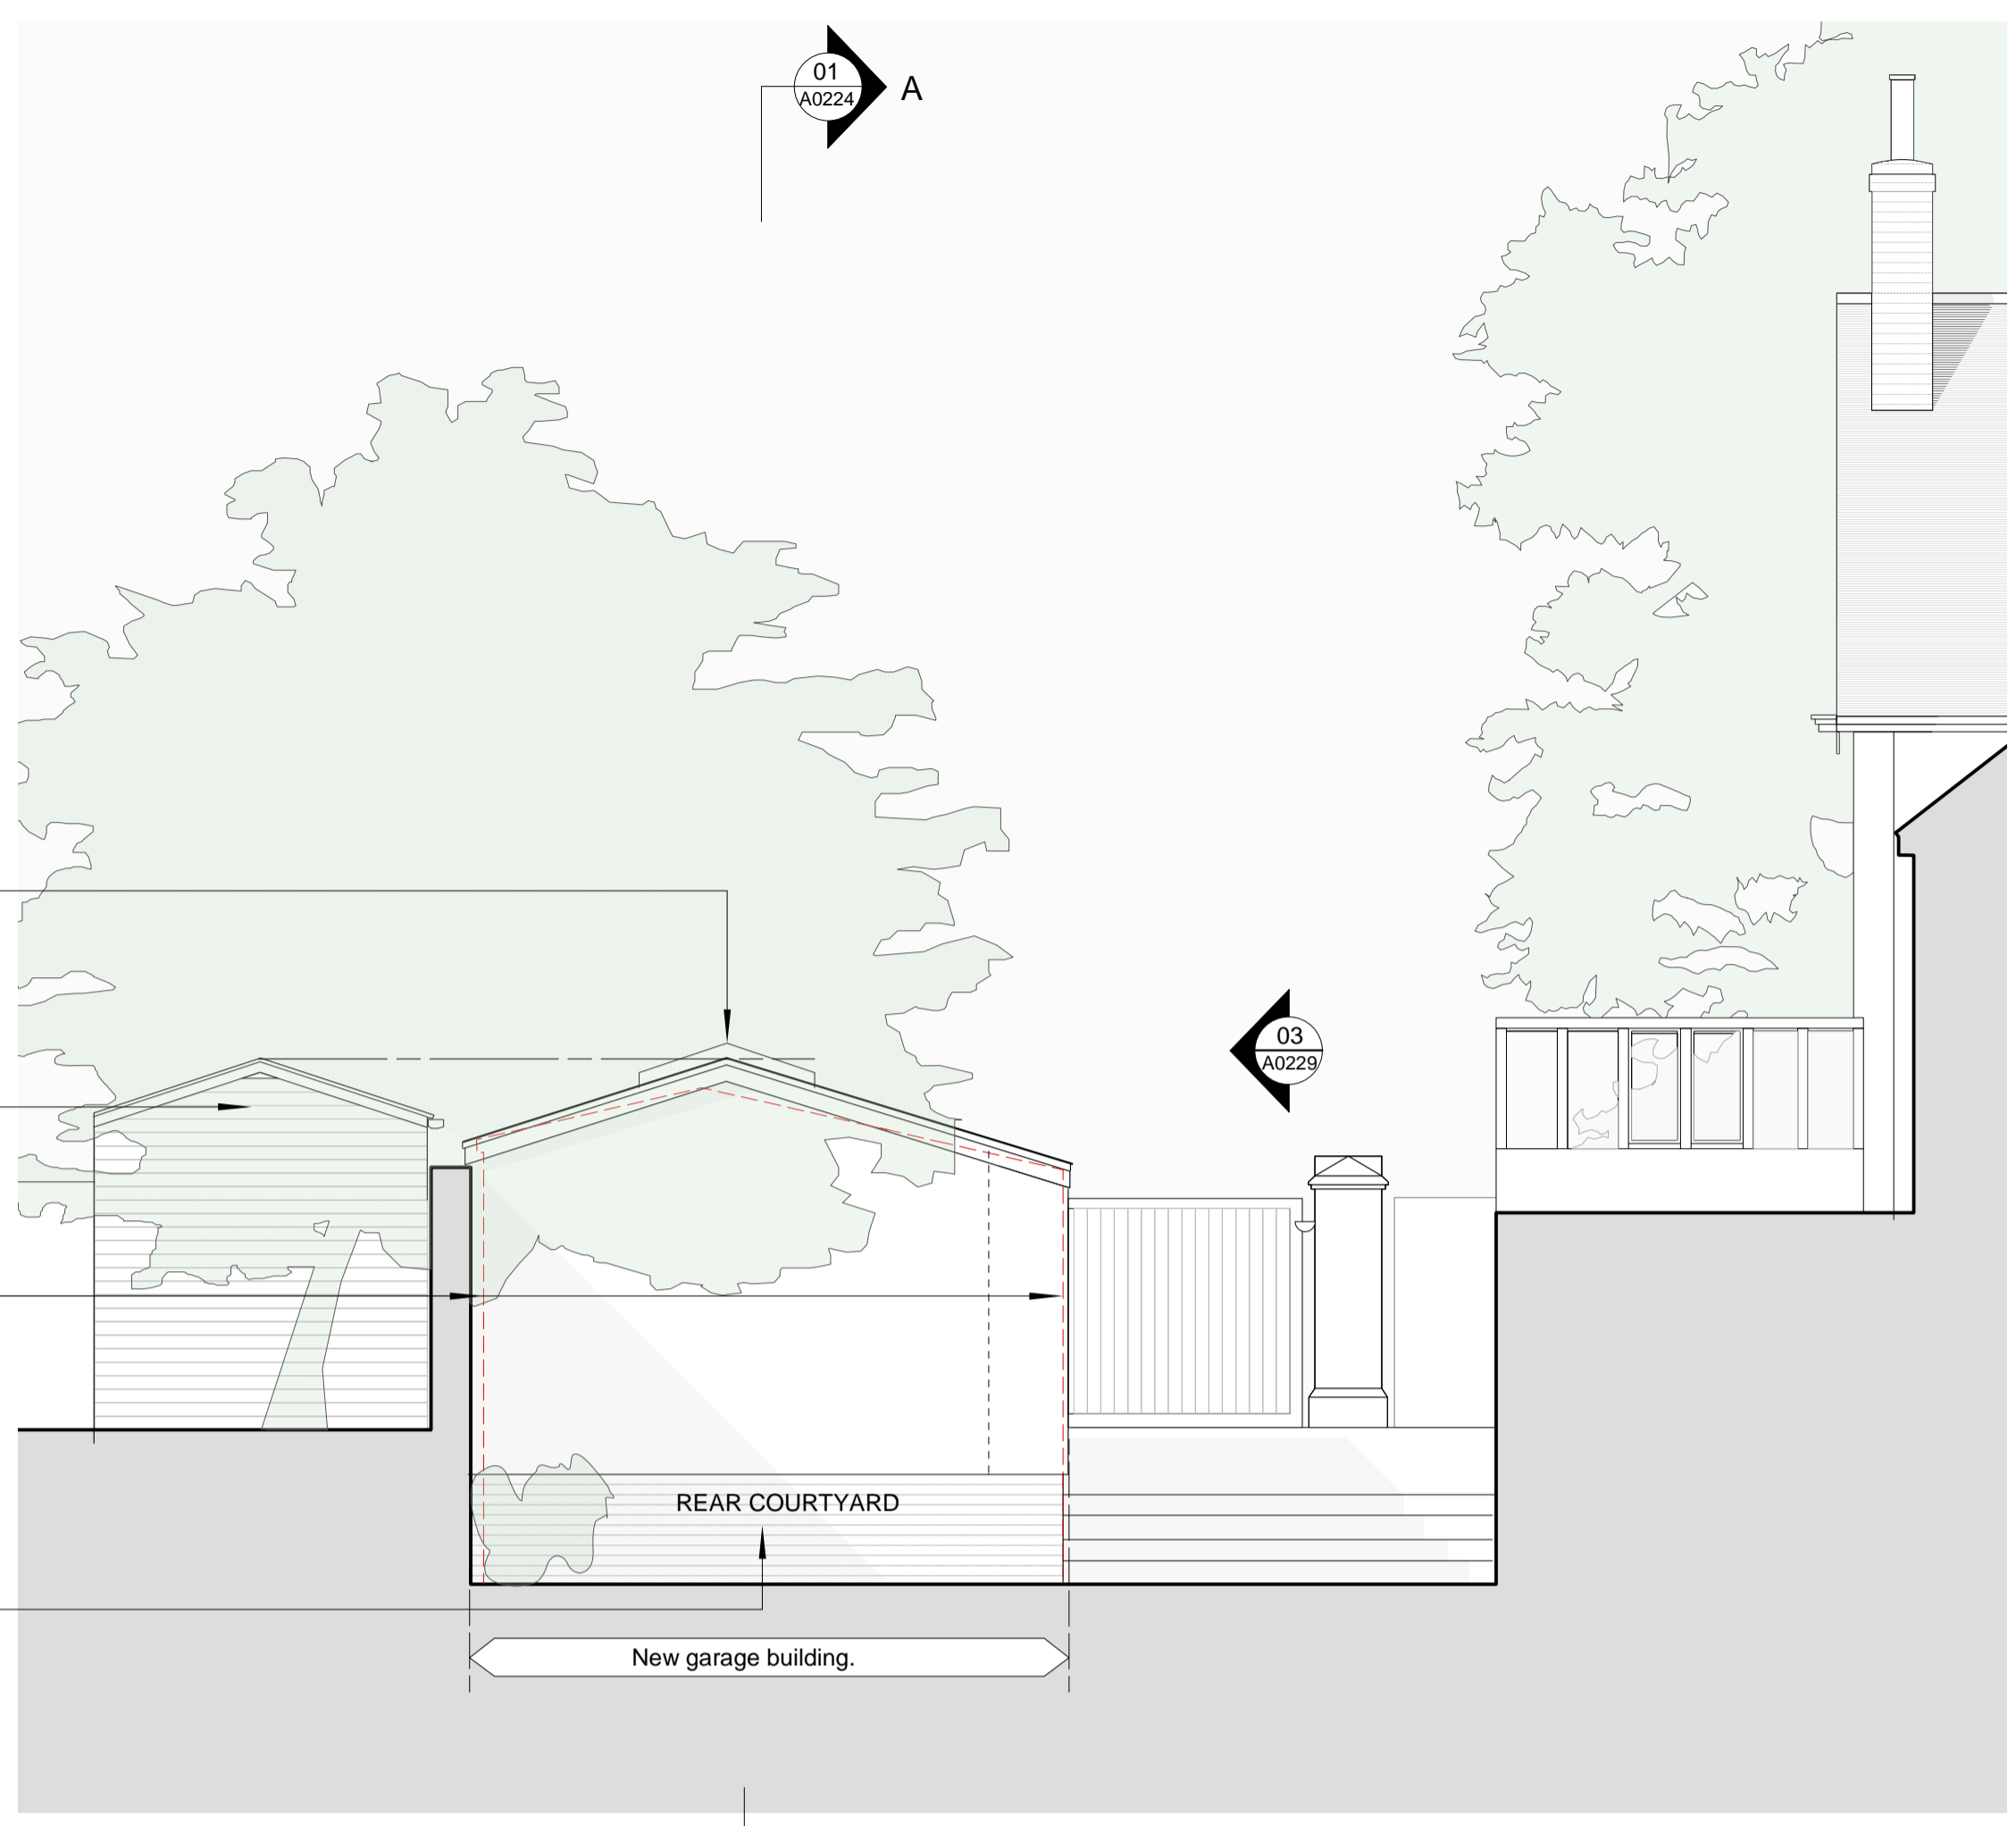

02 REAR ELEVATION
 A0229 PROPOSED 1:50

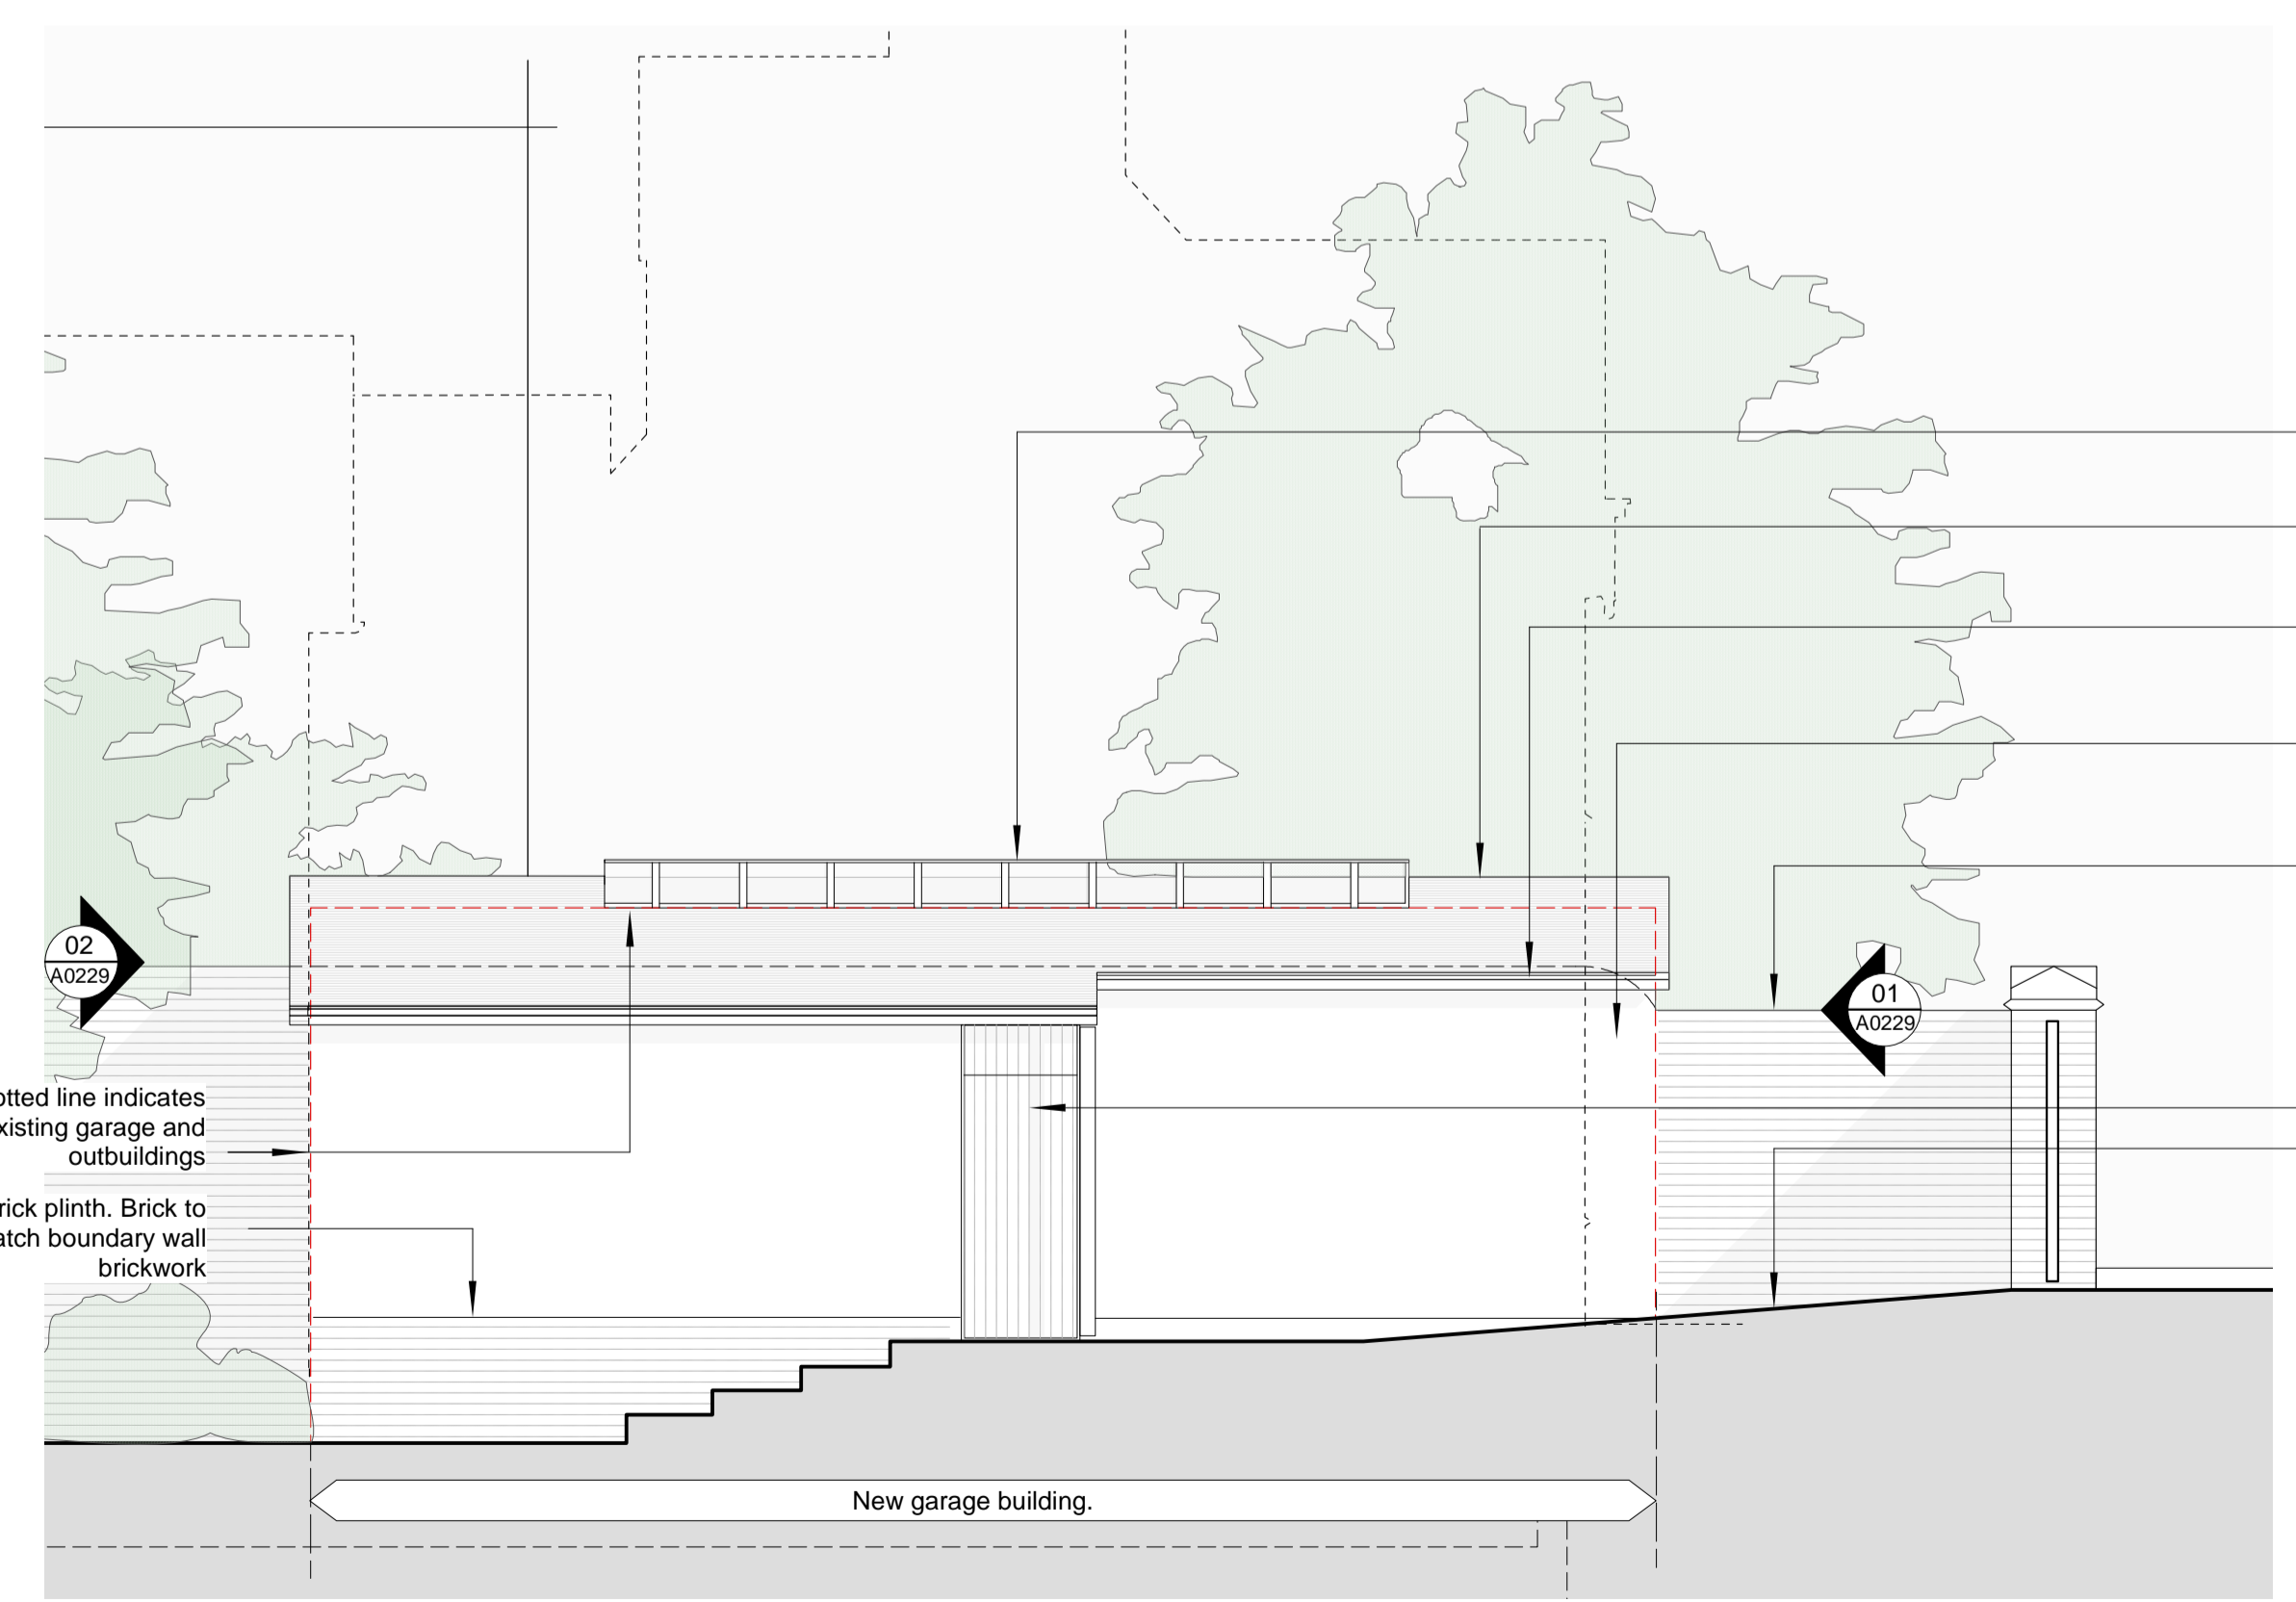

03 SIDE ELEVATION
 A0229 PROPOSED 1:50

- 'stable block' beyond
- partial, low level rooflight along ridge
- New garage building. Apex of tiled roof to match that of garage building next door
- Neighbouring garage painted white render
- blue line indicates gates and walls on main road
- red line indicates extent of existing garage and sheds
- new timber garage door
- approximate line of pavement / road
- brickwork plinth to new garage. Brickwork to match that of boundary wall

- Shallow rooflight on apex of new ridge
- Clay tiled pitched roof, general ridge line to match that of neighbouring ridge
- Painted timber soffit and eaves eetail. Plastic rainwater goods to match existing
- White painted render finish to match existing house. Low level brickwork plinth to match boundary wall brick
- Existing brickwork boundary wall. Partially rebuilt where currently unstable. Proposed brickwork to match existing material and height
- Painted timber door
- New cobbled driveway surface to falls

NORTH END

Rev A 20.09.07 Garage size and level amended

Revisions

CANAWAY FLEMING ARCHITECTS

Canaway Fleming Architects Ltd
 1 Dyers Buildings
 London EC1N 2JT
 T: 020 7430 2262
 F: 020 7430 2274
 E: mailbox@canawayfleming.com

Client Mr. & Mrs. Trainer

Project Wildwood Lodge, North End
 New Extension and Alterations

Drawing Title Basement Extension
 Proposed Garage Elevation

Date May 2007 Scale 1:50@A1

Project	Origin	No.	Revision
025	A	0229	A
Status	Planning	Drawn	Checked
		AR	MC