



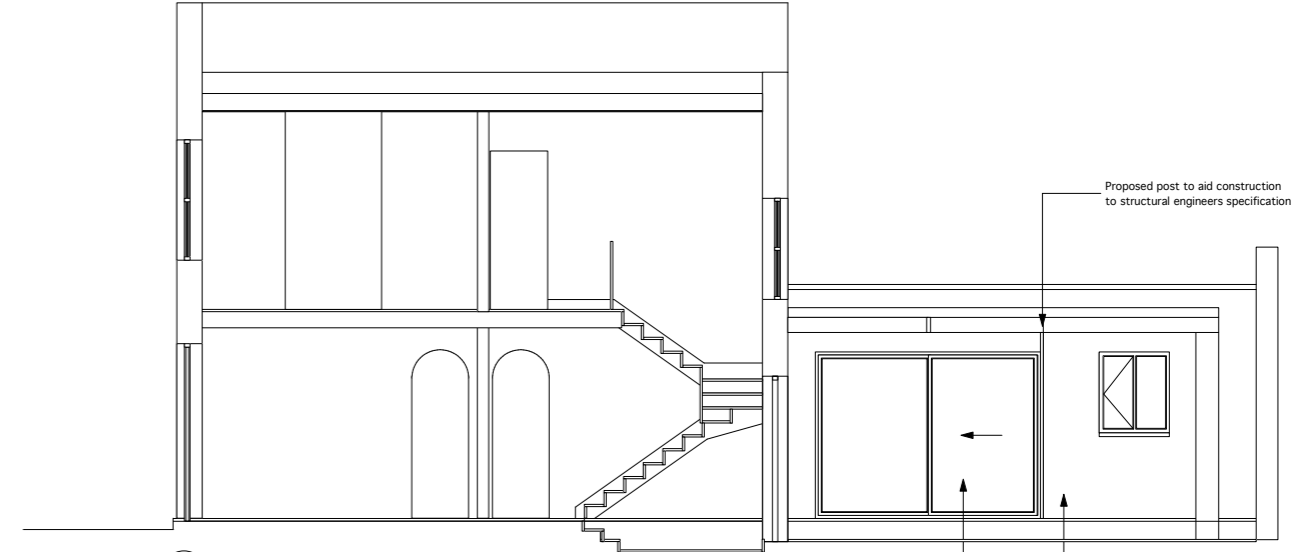


6 Rear elevation
Scale @A1=1:50-A3=1:100




7 Section A-A
Scale @A1=1:50-A3=1:100

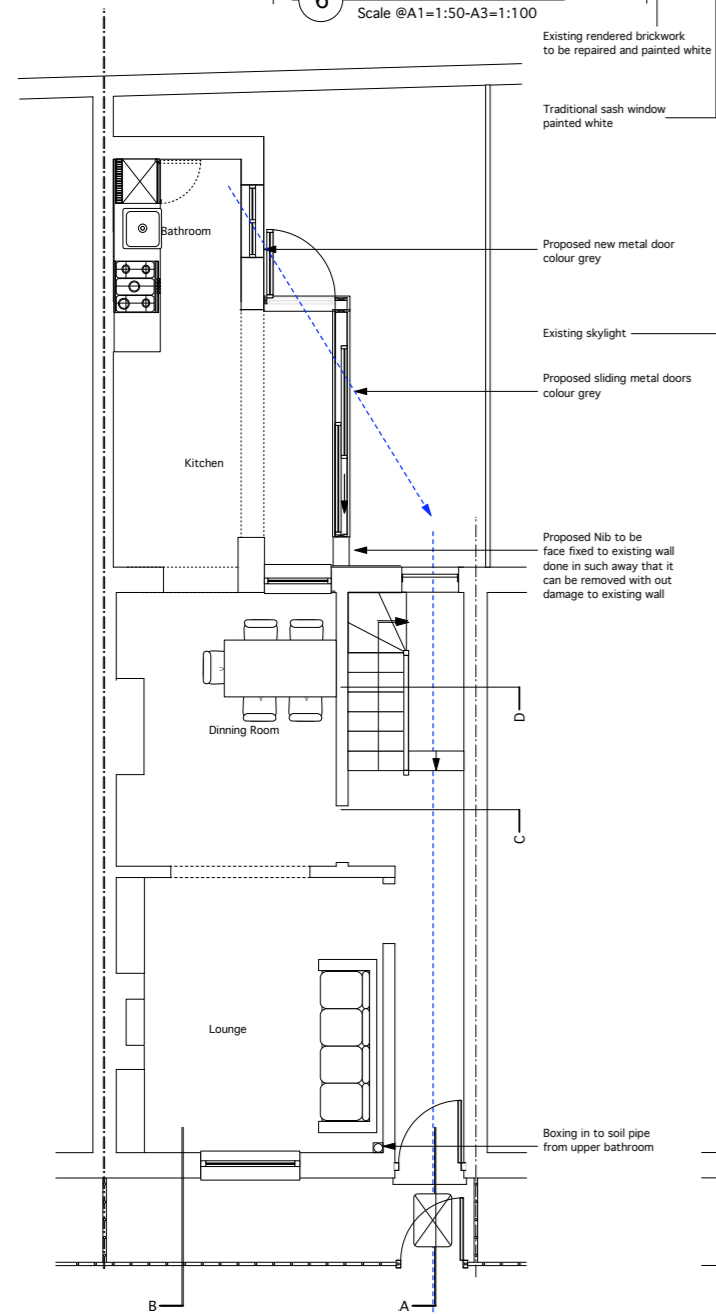


1 Ground Floor Plan

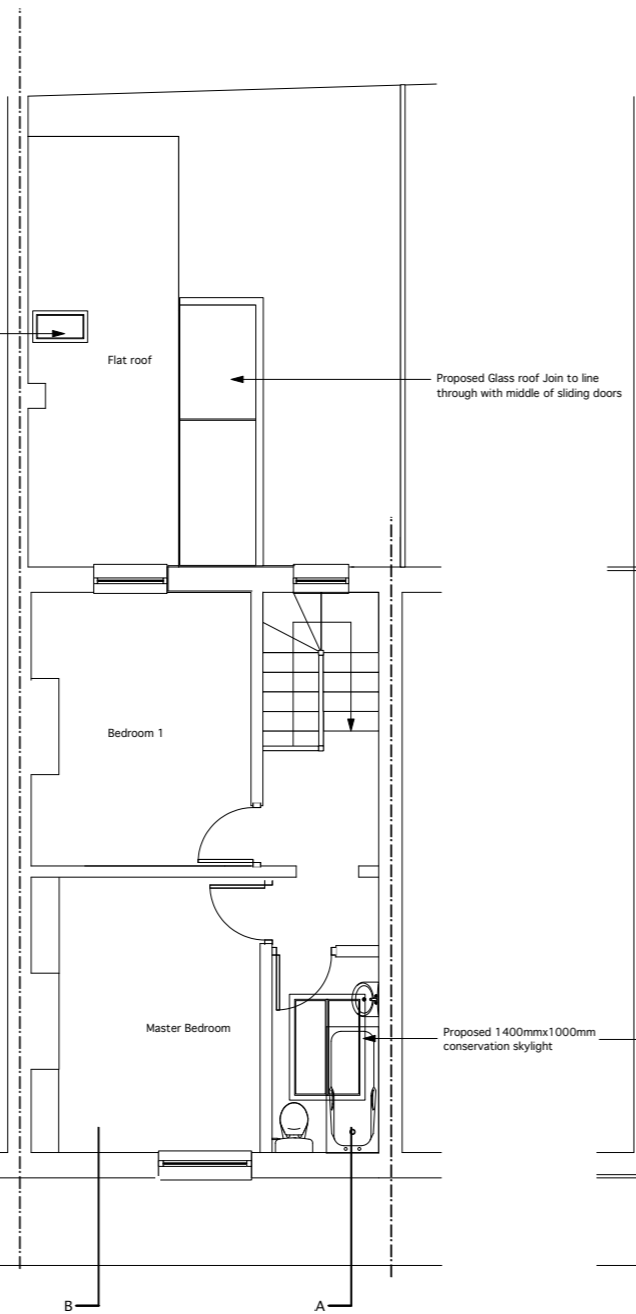


2 First floor Plan

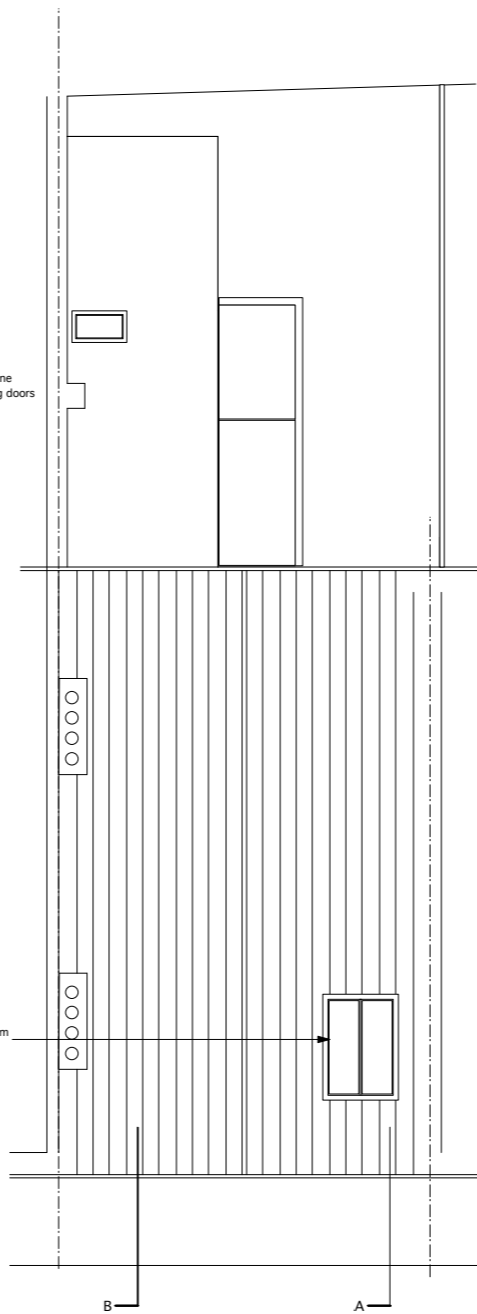

3 Roof Plan

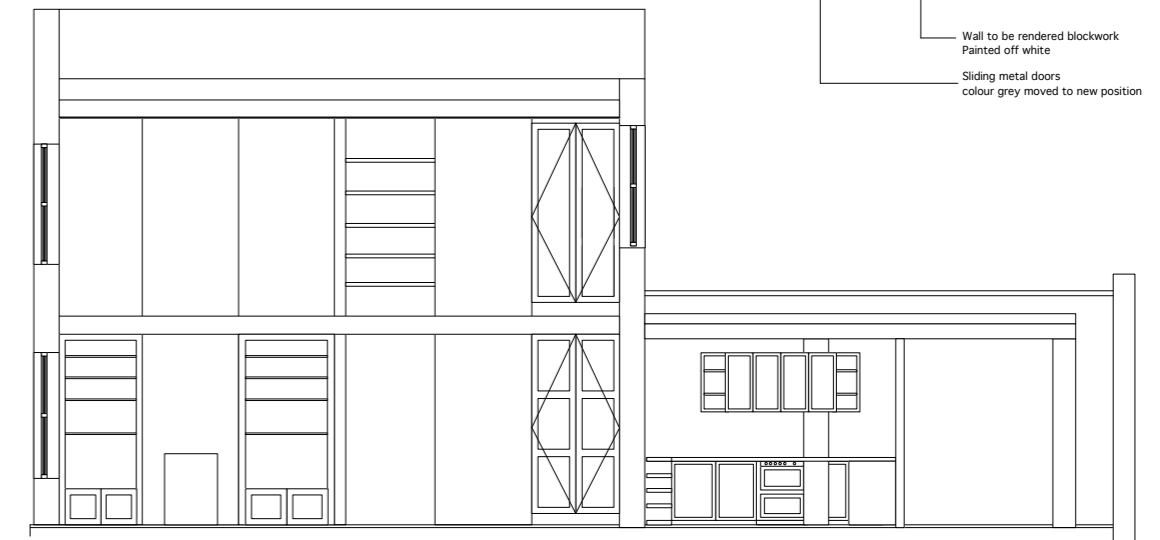

5 Section B-B
Scale @A1=1:50-A3=1:100

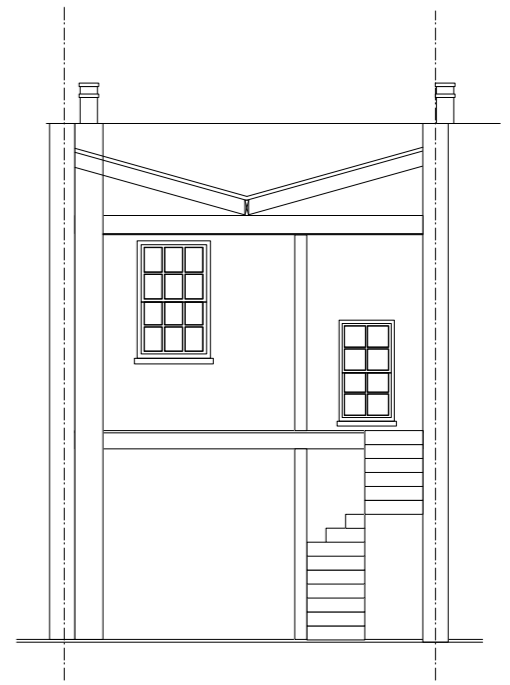

4 Section D-D
Scale @A1=1:50-A3=1:100

Existing rendered brickwork to be repaired and painted white
Traditional sash window painted white
Proposed new metal door colour grey
Existing skylight
Proposed sliding metal doors colour grey
Proposed Nib to be face fixed to existing wall done in such away that it can be removed with out damage to existing wall
Boxing in to soil pipe from upper bathroom

Proposed Glass roof Join to line through with middle of sliding doors

Proposed 1400mmx1000mm conservation skylight

Proposed post to aid construction to structural engineers specification
Wall to be rendered blockwork Painted off white
Sliding metal doors colour grey moved to new position

NOTE: THIS DRAWING IS THE PROPERTY OF CYMK. IT MAY NOT BE COPIED OR DISCLOSED TO ANY THIRD PARTY FOR ANY PURPOSE EXCEPT AS AUTHORIZED IN WRITING BY CYMK. DO NOT SCALE THIS DRAWING. FIGURED DIMENSIONS ONLY ARE TO BE USED. LARGE SCALE DRAWINGS TO BE USED IN PREFERENCE TO SMALL SCALE DRAWINGS. ALL DIMENSIONS ARE TO BE CHECKED ON SITE BEFORE ANY WORK COMMENCES. ANY ERRORS OR OMISSIONS ARE TO BE REPORTED TO CYMK. THIS DRAWING IS TO BE READ IN CONJUNCTION WITH ALL THE RELEVANT CONSULTANTS AND/OR SPECIALIST DRAWINGS DOCUMENTS AND ANY DISCREPANCIES OR VARIATIONS ARE TO BE NOTIFIED TO CYMK BEFORE THE AFFECTED WORK COMMENCES. PLEASE NOTE: THE CONTRACTOR MUST AVOID FORESEEABLE RISKS TO THE HEALTH AND SAFETY OF THOSE WORKING ON OR OFF SITE ON THIS CONSTRUCTION AND AVOID THE USE OF ANY MATERIALS OR PRACTICES WHICH MIGHT BE HAZARDOUS OR CONTRAVENE ANY REGULATIONS.

NOTES

Rev	for information Description	140311 Date
-----	-----------------------------	-------------

DRAWING TITLE	Proposed plans sections elevations
ISSUED ONLY FOR PURPOSE INDICATED	For Information

3 Varden Street
London
E1 2AW
020-7790-7919



PROJECT
14 Kelly Street, London NW1 8PH
DRAWING NUMBER
Kelly/100/08

JOB NUMBER	000	REVISION	A
SCALE AS INDICATED	B A1	DRAWING CREATED	MAR 11