


CHECK ALL DIMENSIONS ON SITE
REPORT ANY DISCREPANCIES TO ECOSPACE


THIS DRAWING IS COPYRIGHT

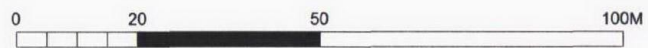

1 EXISTING SITE LOCATION PLAN
SCALE 1:1250



1 PROPOSED BLOCK PLAN
SCALE 1:200

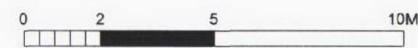

ecospace
architecture, naturally

3 ILIFFE YARD
LONDON SE17 3QA
T: 0 20 7 70 3 4004
F: 0 20 7 70 8 4750
E: info@ecospacestudios.com


PROJECT:
1 BELSIZE STUDIOS
GLENILLA ROAD
LONDON
NW3 4AT

DRAWING:
EXISTING SITE LOCATION &
BLOCK PLAN



DETAILS:
SCALE: 1:100 @ A3
DATE: 24.03.2011
REV:
DRAWING NO: 288/ PL / 01

CHECK ALL DIMENSIONS ON SITE
REPORT ANY DISCREPANCIES TO ECOSPACE


THIS DRAWING IS COPYRIGHT

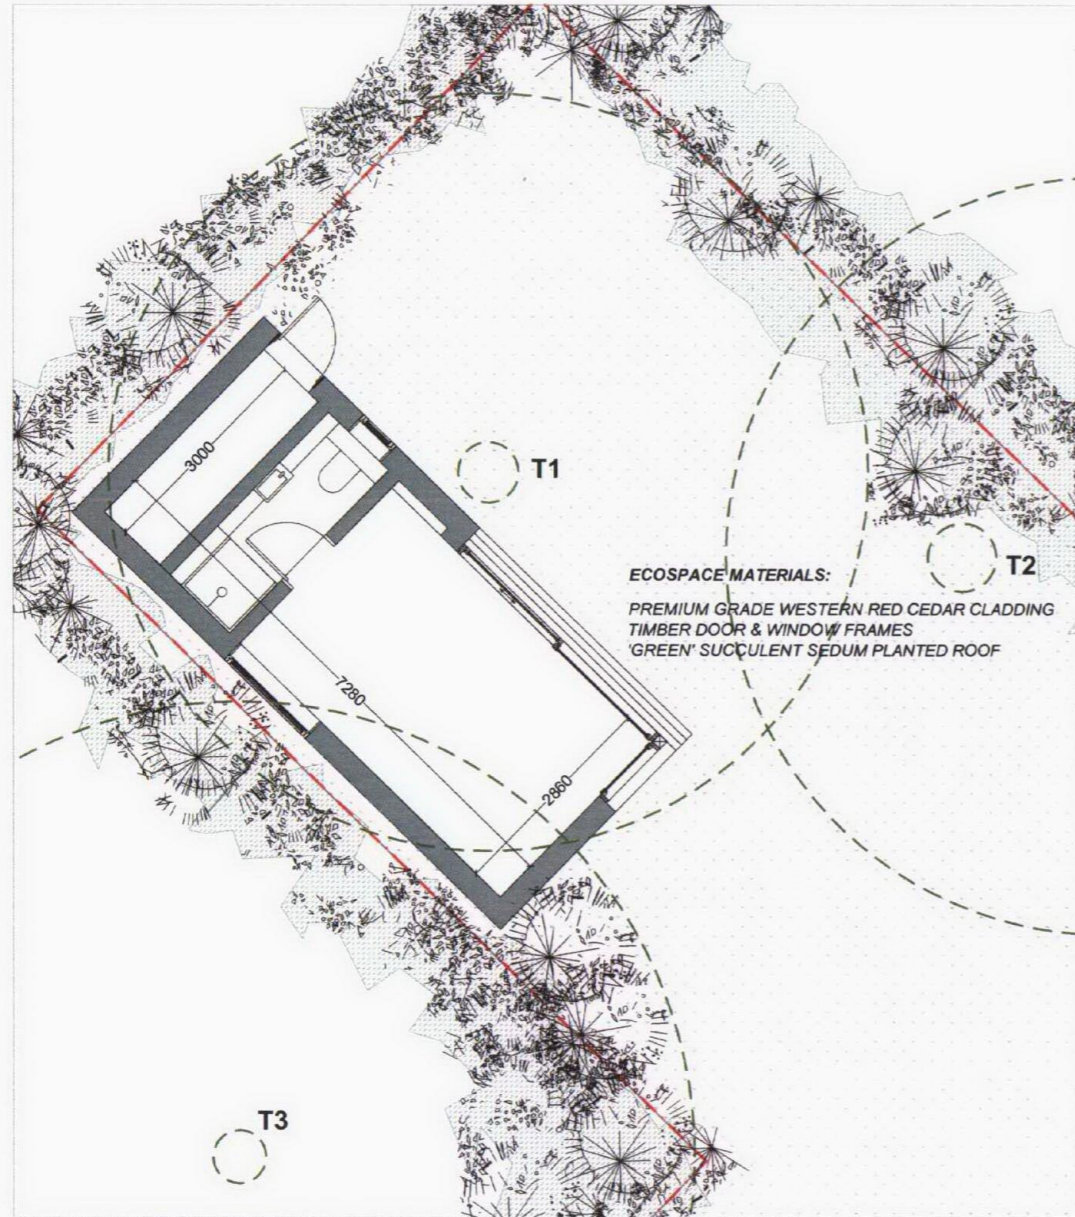


1 PROPOSED FLOOR PLAN
SCALE 1:100

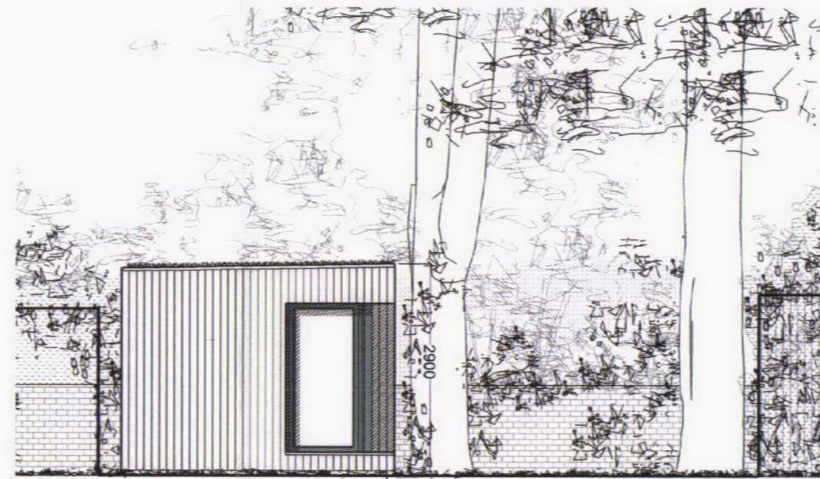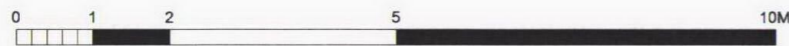


SIDE ELEVATION. SOUTH EAST
SCALE 1:100

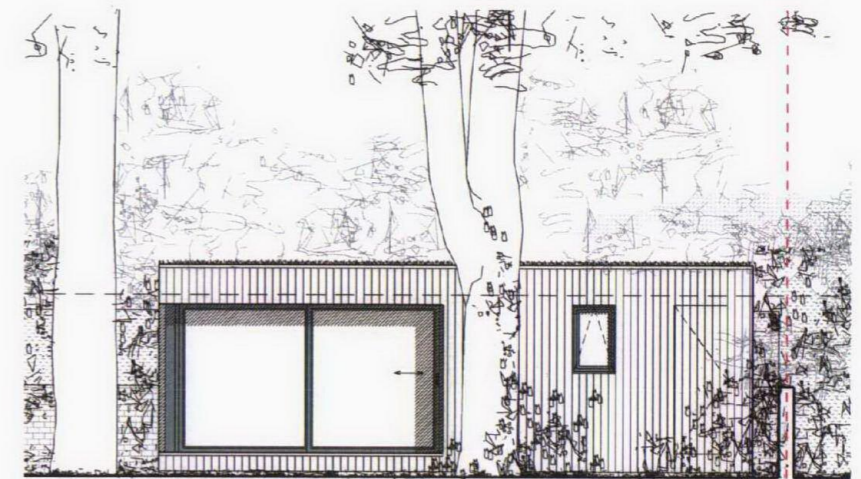

FRONT ELEVATION. NORTH EAST
SCALE 1:100

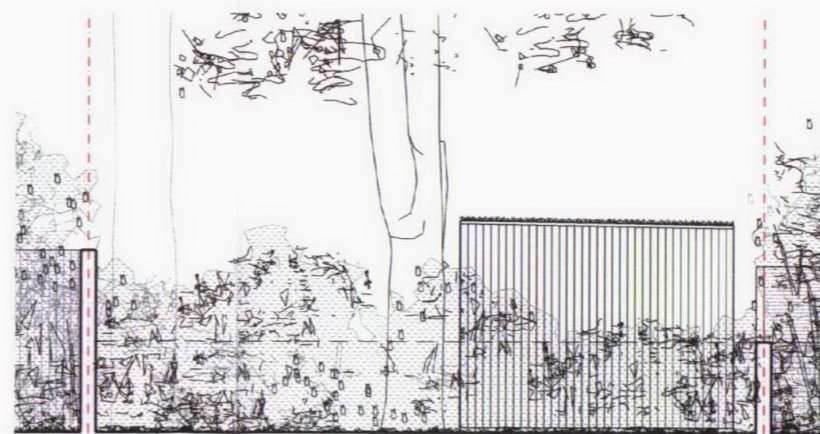

SIDE ELEVATION. NORTH WEST
SCALE 1:100

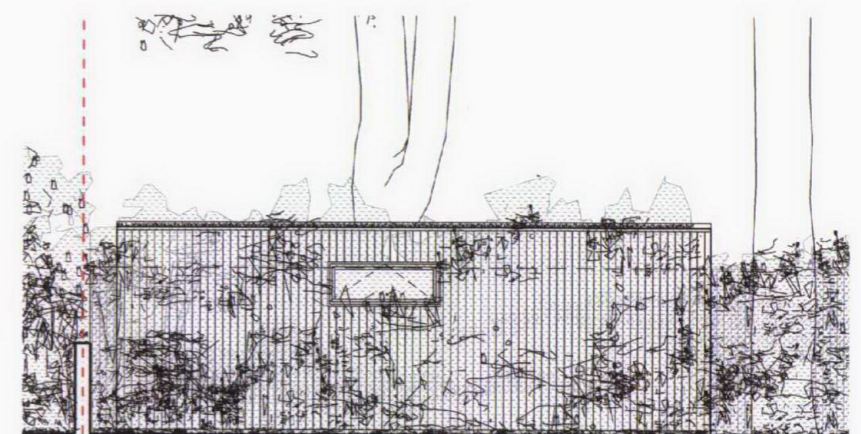

REAR ELEVATION. SOUTH WEST
SCALE 1:100

ecospace
architecture, naturally

3 ILIFFE YARD
LONDON SE17 3QA
T: 020 7703 4004
F: 020 7708 4750
E: info@ecospacestudios.com


PROJECT:
1 BELSIZE STUDIOS
GLENILLA ROAD
LONDON
NW3 4AT

DRAWING:
PROPOSED FLOOR PLAN
& ELEVATIONS

DETAILS:
SCALE: 1:100 @ A3
DATE: 24.03.2011
REV:
DRAWING NO: 288/ PL / 02

CHECK ALL DIMENSIONS ON SITE
REPORT ANY DISCREPANCIES TO ECOSPACE

THIS DRAWING IS COPYRIGHT

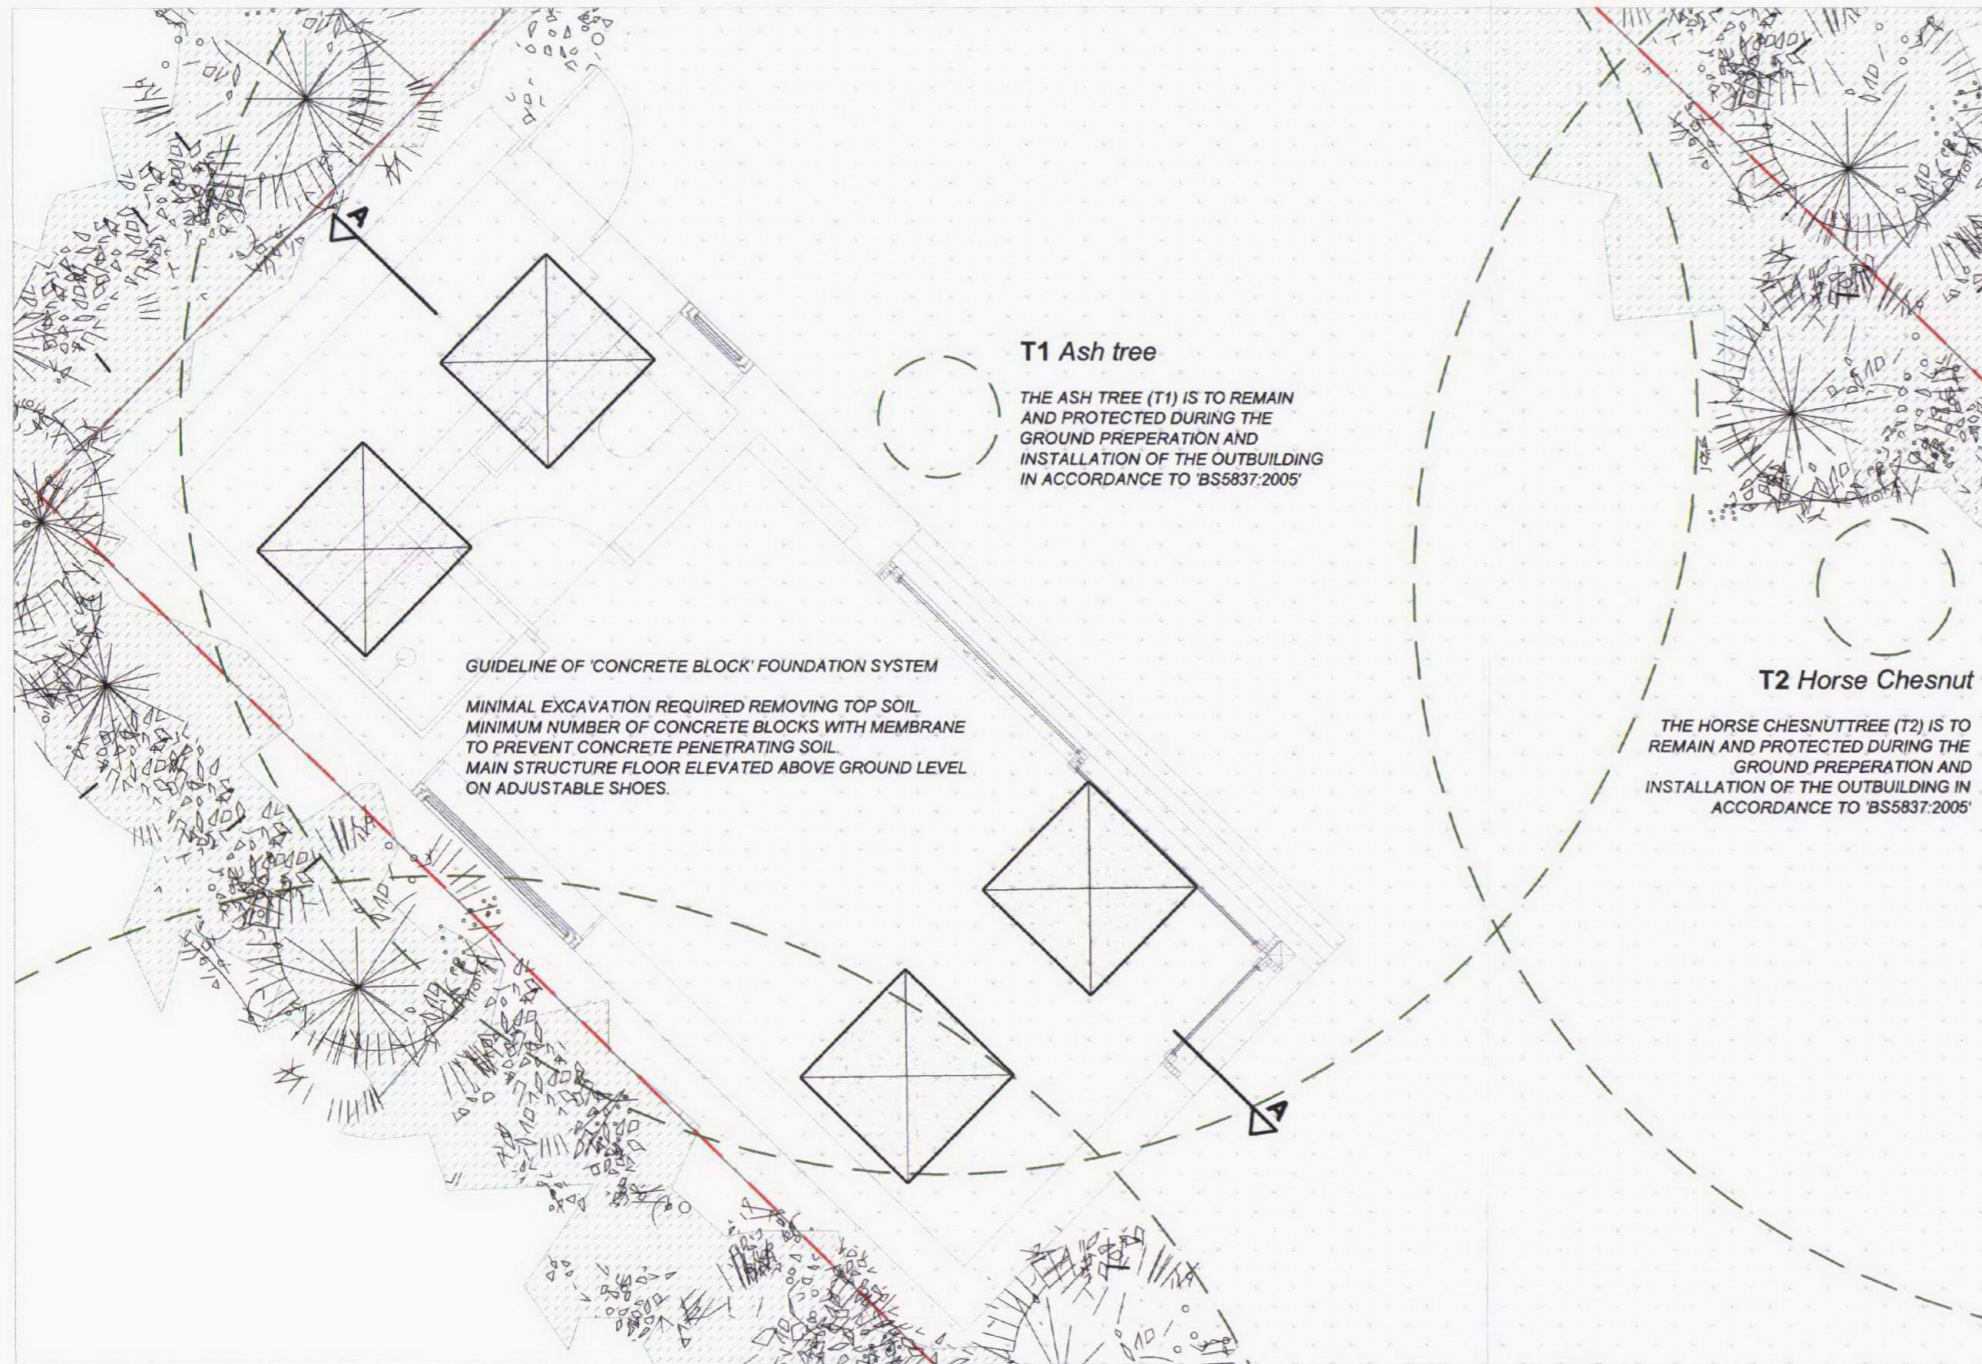

T1 Ash tree

THE ASH TREE (T1) IS TO REMAIN AND PROTECTED DURING THE GROUND PREPERATION AND INSTALLATION OF THE OUTBUILDING IN ACCORDANCE TO 'BS5837:2005'


T2 Horse Chestnut

THE HORSE CHESNUTTREE (T2) IS TO REMAIN AND PROTECTED DURING THE GROUND PREPERATION AND INSTALLATION OF THE OUTBUILDING IN ACCORDANCE TO 'BS5837:2005'


GUIDELINE OF 'CONCRETE BLOCK' FOUNDATION SYSTEM

MINIMAL EXCAVATION REQUIRED REMOVING TOP SOIL.
MINIMUM NUMBER OF CONCRETE BLOCKS WITH MEMBRANE TO PREVENT CONCRETE PENETRATING SOIL.
MAIN STRUCTURE FLOOR ELEVATED ABOVE GROUND LEVEL ON ADJUSTABLE SHOES.

1 PROPOSED PAD SETTING OUT
SCALE 1:50

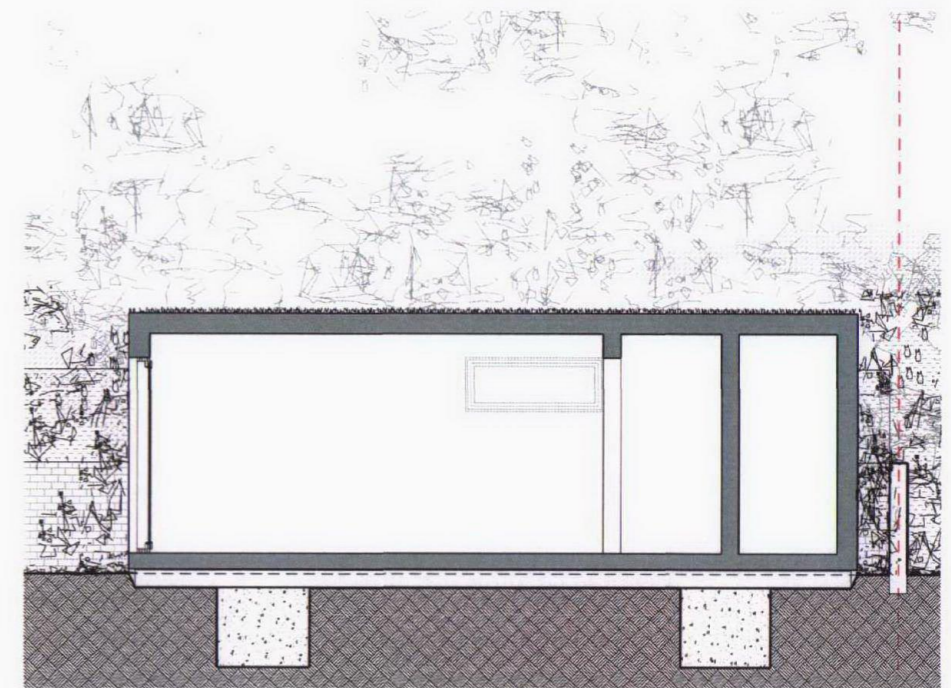

PROPOSED LONG SECTION AA
SCALE 1:50

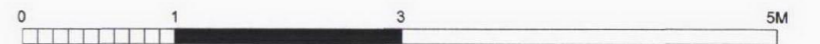

ecospace
architecture, naturally

3 ILIFFE YARD
LONDON SE17 3QA
T: 020 7703 4004
F: 020 7708 4750
E: info@ecospacestudios.com

PROJECT:
GARDEN FLAT
105 GREENCROFT GARDENS
SOUTH HAMPSTEAD
LONDON NW6 3PE

DRAWING:
PROPOSED GROUND
PREPARATION INFORMATION

DETAILS:
SCALE: 1:50 @ A3
DATE: 24.03.2011
REV:
DRAWING NO: 288/ PL / 03

CHECK ALL DIMENSIONS ON SITE
REPORT ANY DISCREPANCIES TO ECOSPACE

THIS DRAWING IS COPYRIGHT



PROPOSED SOUTH EAST ELEVATION
SCALE 1:200

NOTES:
NO CHANGES ON GROUND LEVEL HAS BEEN PROPOSED.
ALL EXISTING PLANTING ON SITE WILL REMAIN.

RECEIVED
19 APR 2011

ecospace
architecture, naturally

3 ILIFFE YARD
LONDON SE17 3QA
T: 020 7703 4004
F: 020 7708 4750
E: info@ecospacestudios.com

PROJECT:
GARDEN FLAT
105 GREENCROFT GARDENS
SOUTH HAMPSTEAD
LONDON NW6 3PE

DRAWING:
PROPOSED SOUTH EAST
ELEVATION

DETAILS:
SCALE: 1:200 @ A3
DATE: 19.04.2011
REV:
DRAWING NO: 288/ PL / 04