


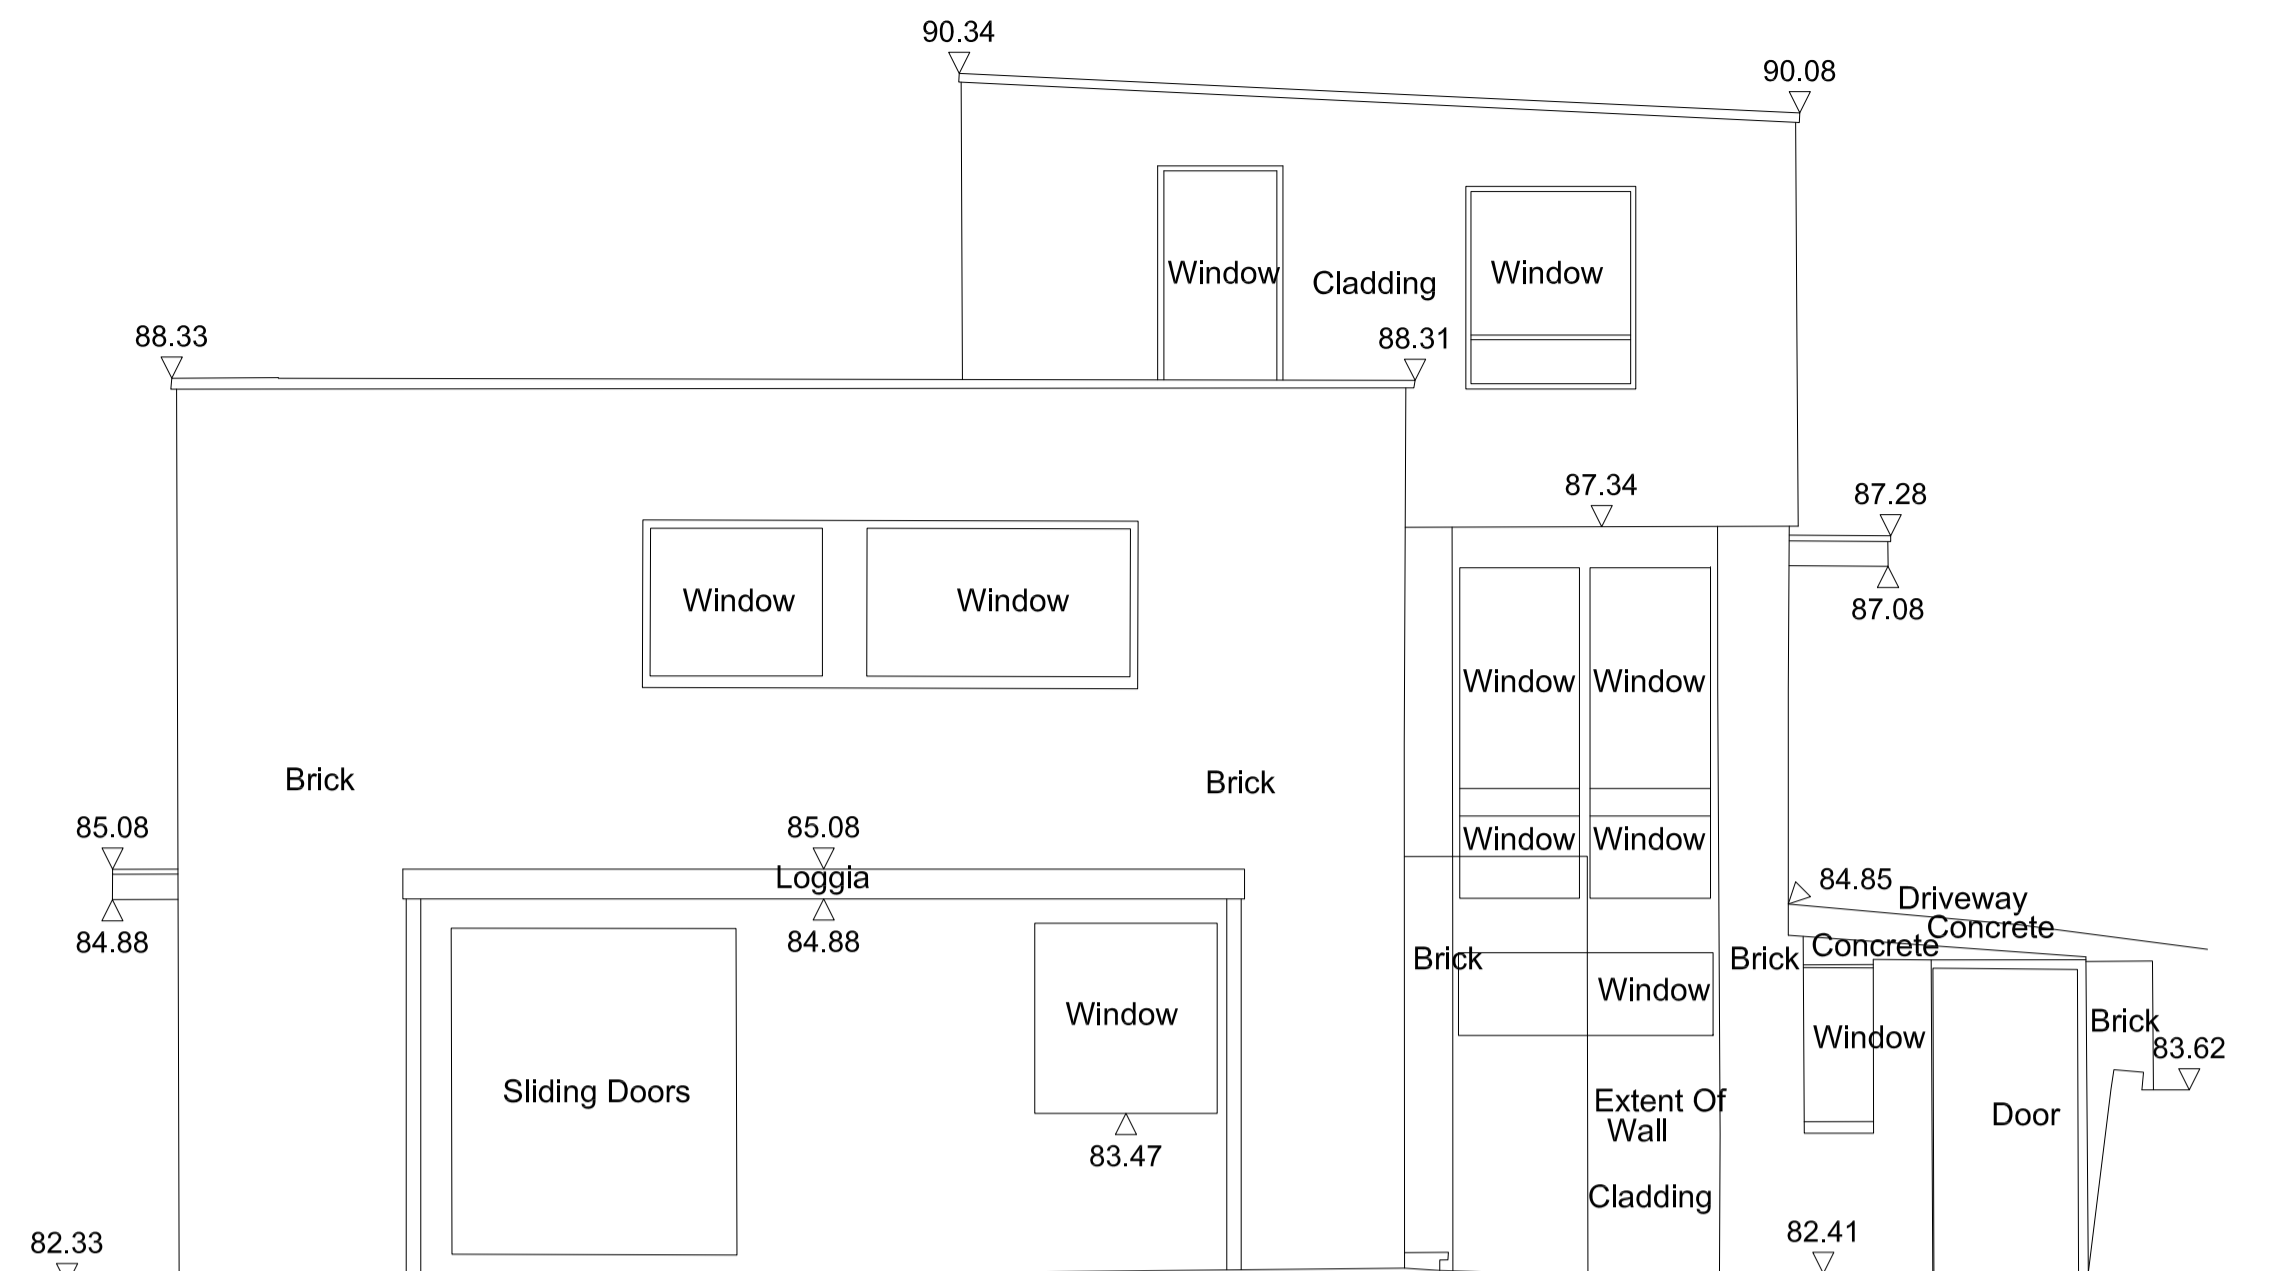

01 Front Elevation (East)
1:100 scale

80.00 Metres A.O.D.




03 South Elevation
1:100 scale

80.00 Metres A.O.D.




02 Rear Elevation (West)
1:100 scale

80.00 Metres A.O.D.

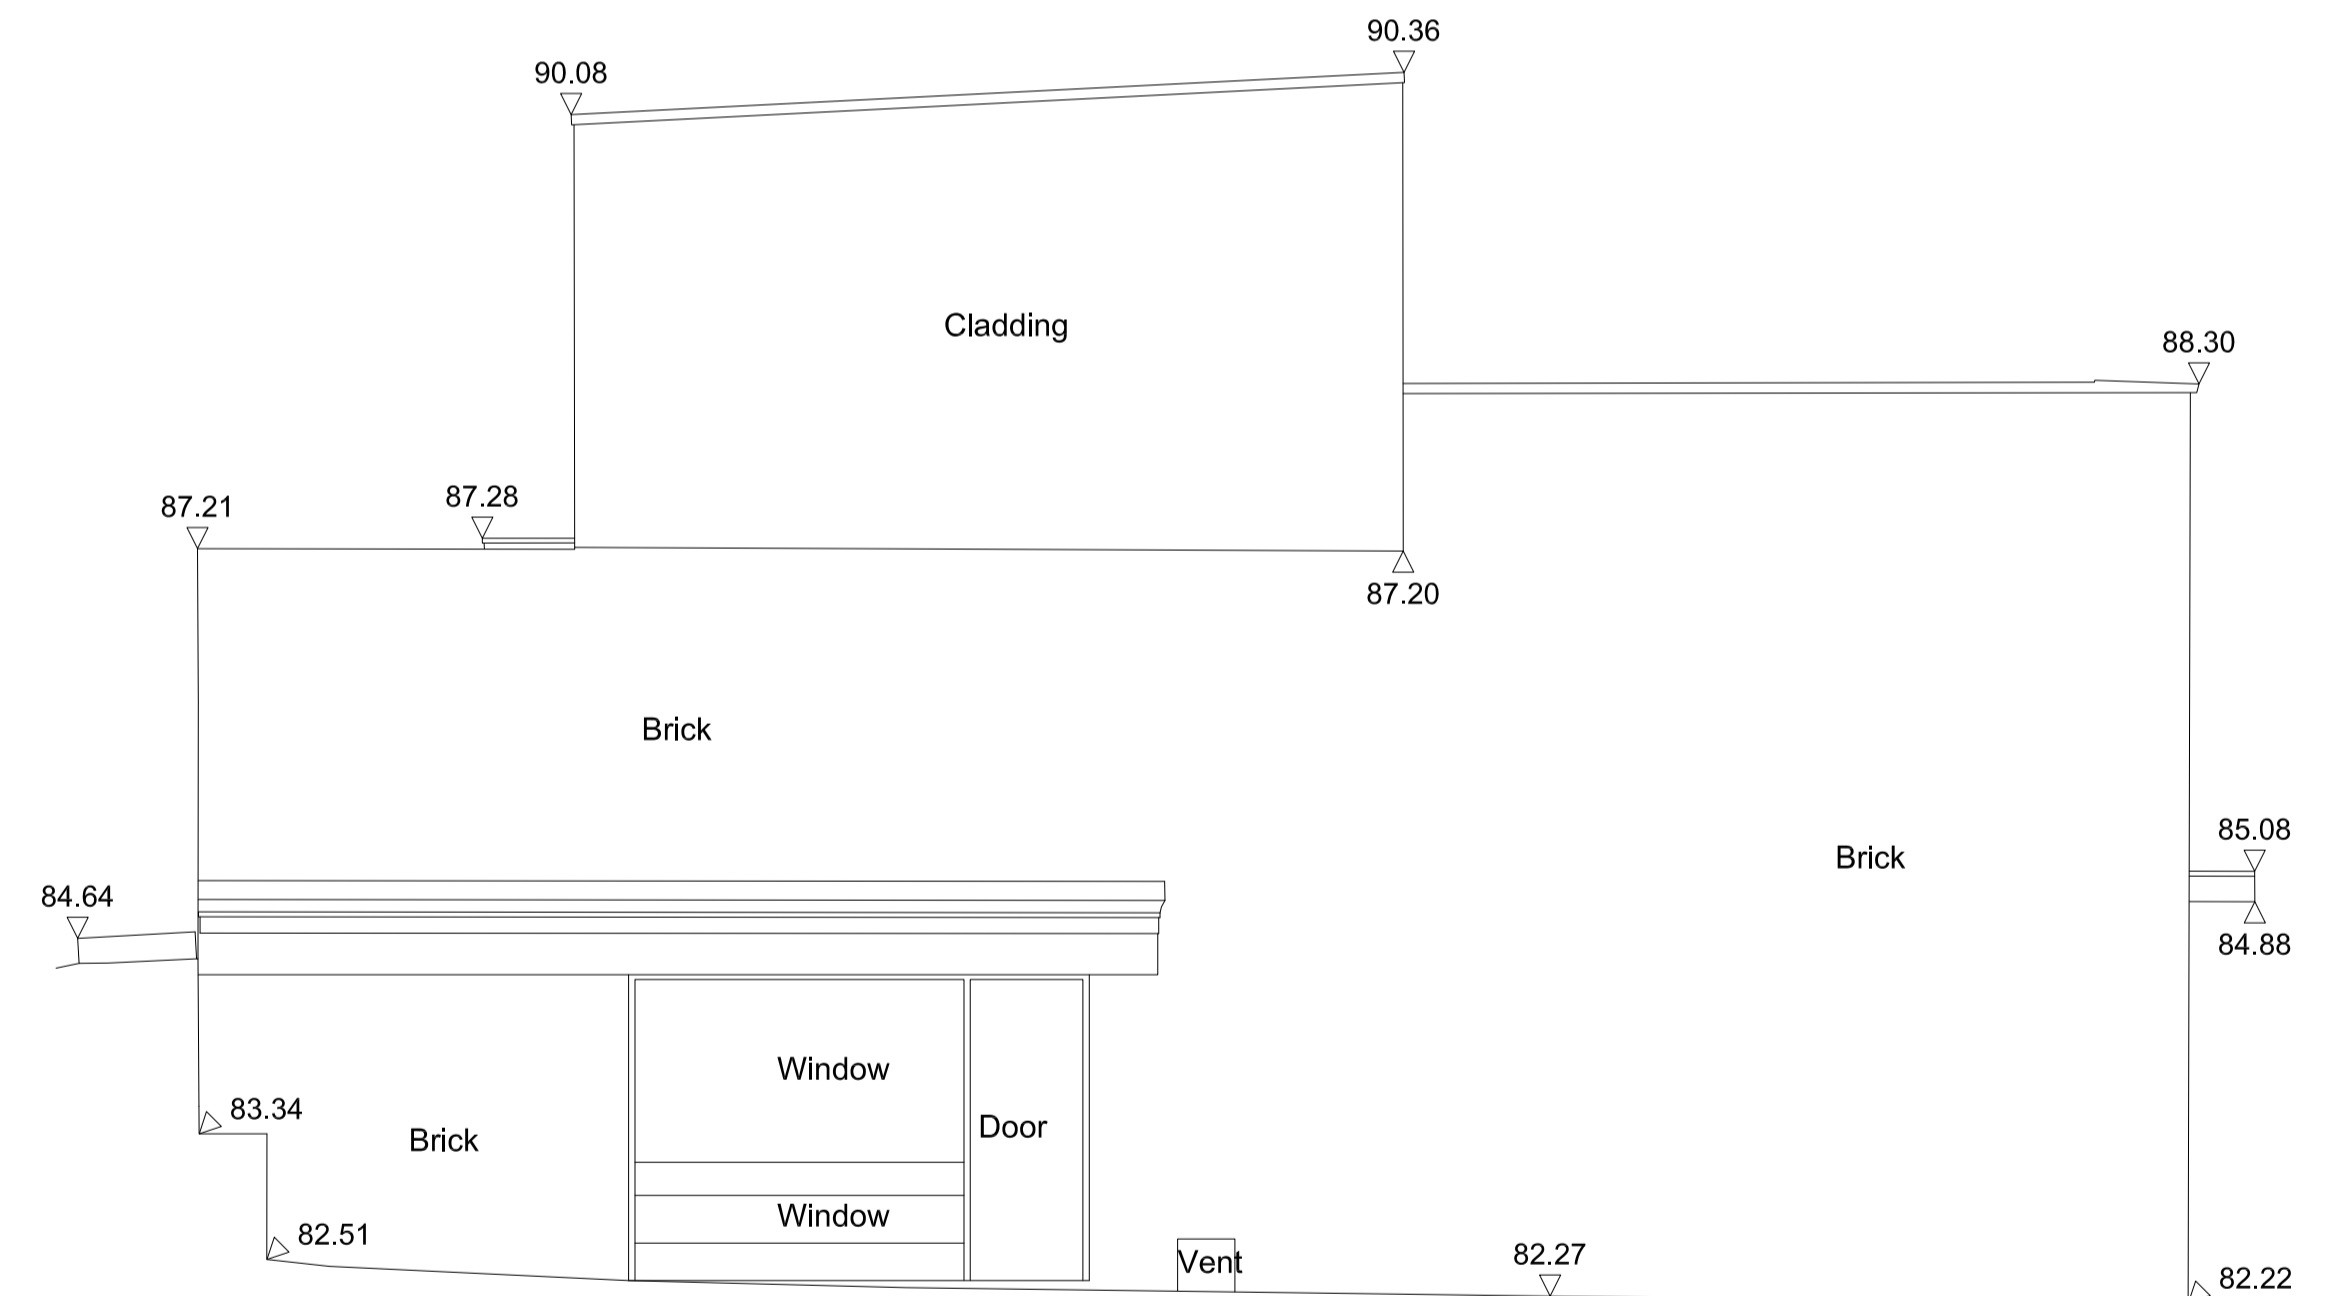

04 North Elevation
1:100 scale

80.00 Metres A.O.D.

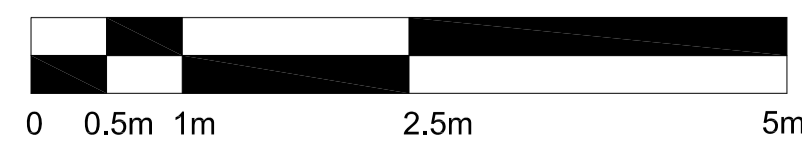

DATE	REVISIONS
12.04.2011	PL03 PLANNING ISSUE
20.10.2010	PL02 FOR INFORMATION
07.10.10	PL01 FOR INFORMATION

Do not scale from this drawing
All dimensions to be confirmed on site
Information contained within this drawing is the sole copyright of EMRYS
Architects Ltd and is not to be reproduced without permission
EMRYS Architects are to be notified immediately of any discrepancies

EMRYS
CAP House | 9-12 Long Lane | London | EC1A 9HA
mail@emrysarchitects.com
www.emrysarchitects.com T: 020 7726 5060

JOB NO.	0932	CLIENT	POSTCRUISE LTD
TITLE	53 FITZROY PARK		
DWG	EXISTING ELEVATIONS		
DRAWN	GWJ	DATE	07.10.2010
SCALE @ 1/50			
CHECKED	MB	STATUS	PLANNING
REV	PL03		
DWG NO.	0932-0100-AP-003		