


NOTE:
Do not scale off this drawing. All dimensions to be checked on site by the Contractor. Any discrepancy to be reported to the Architect.

EXISTING

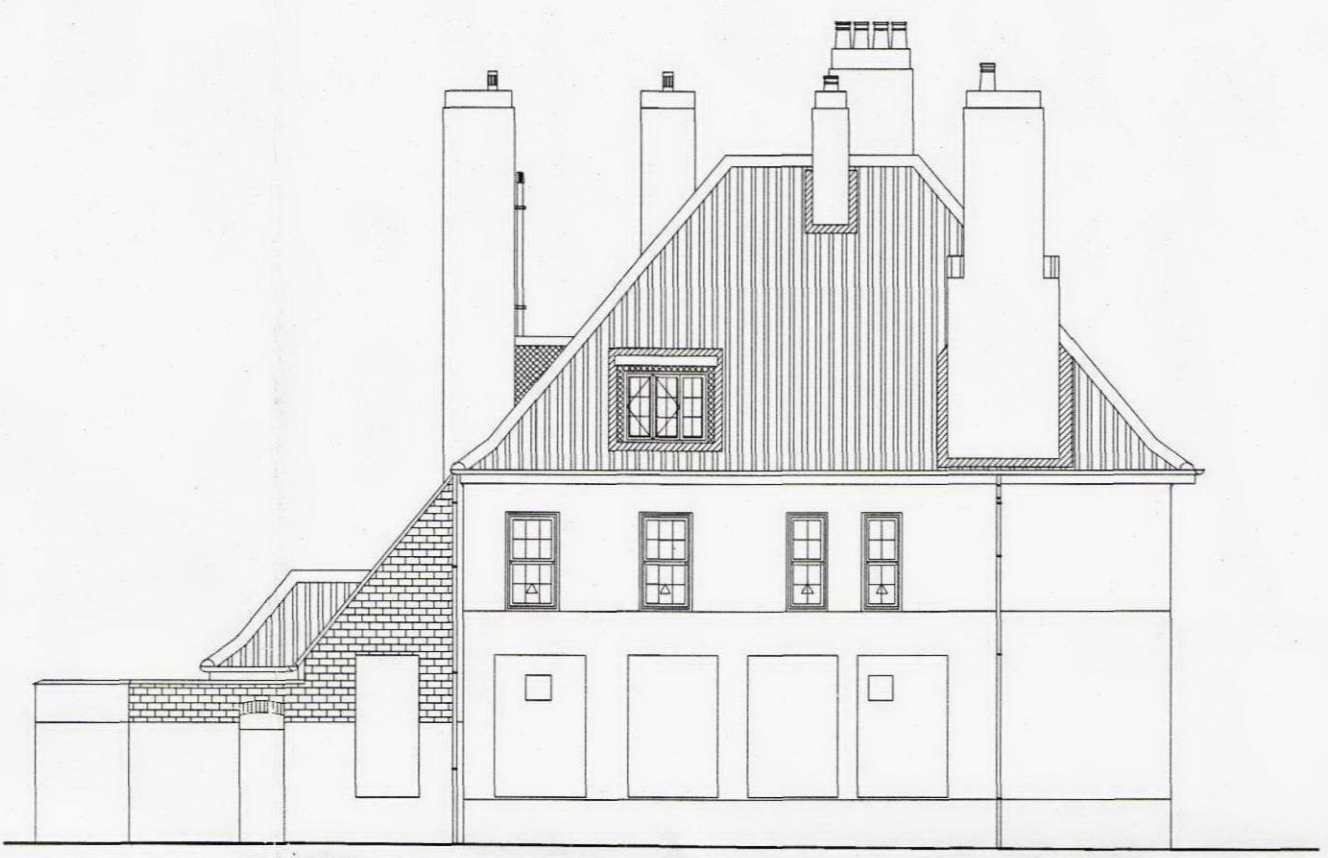


EXISTING WEST ELEVATION (SECTION CUT THRO' REAR YARD)



EXISTING SOUTH ELEVATION



EXISTING FRONT EAST ELEVATION

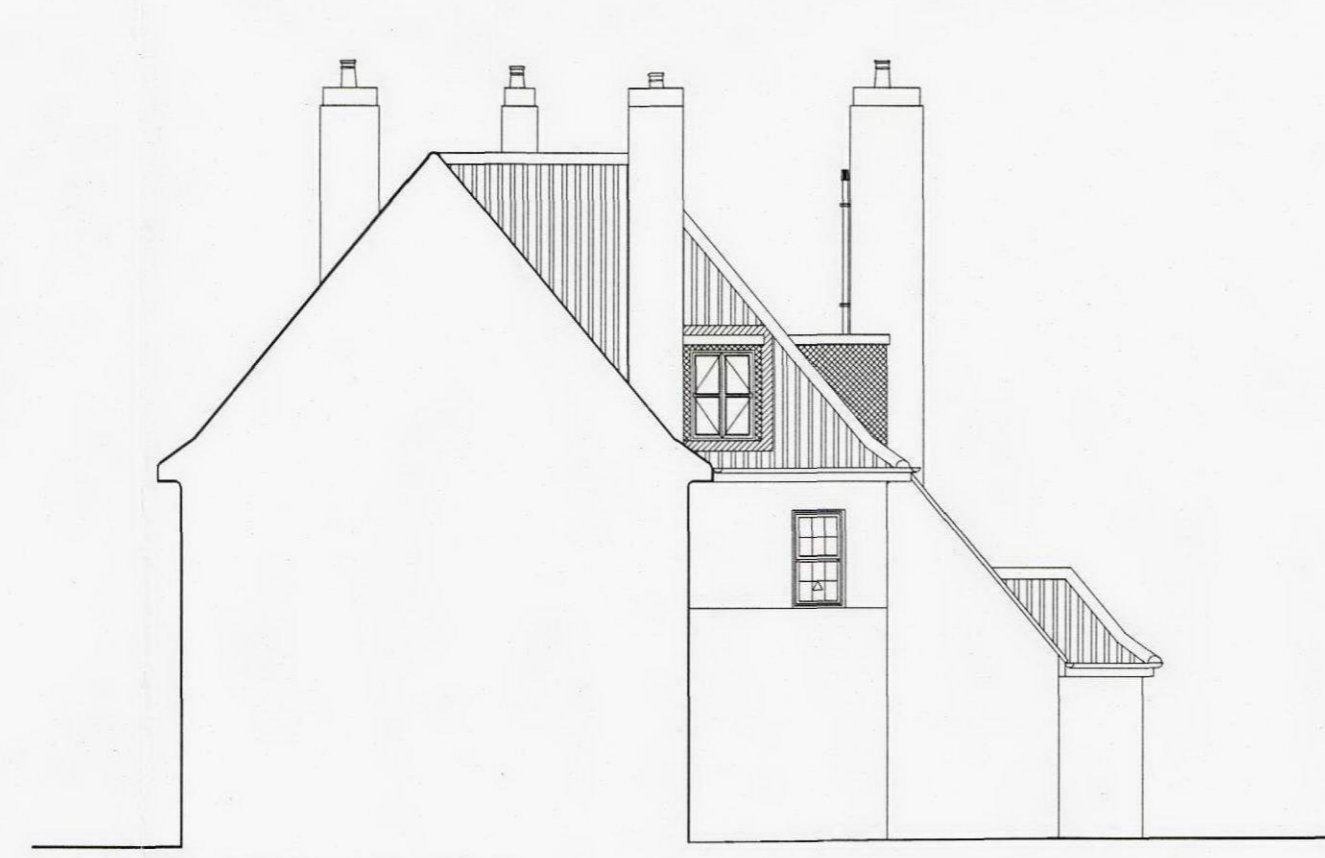

EXISTING NORTH ELEVATION



PROPOSED




PROPOSED WEST ELEVATION (SECTION CUT THRO' REAR YARD)



PROPOSED SOUTH ELEVATION



PROPOSED FRONT EAST ELEVATION

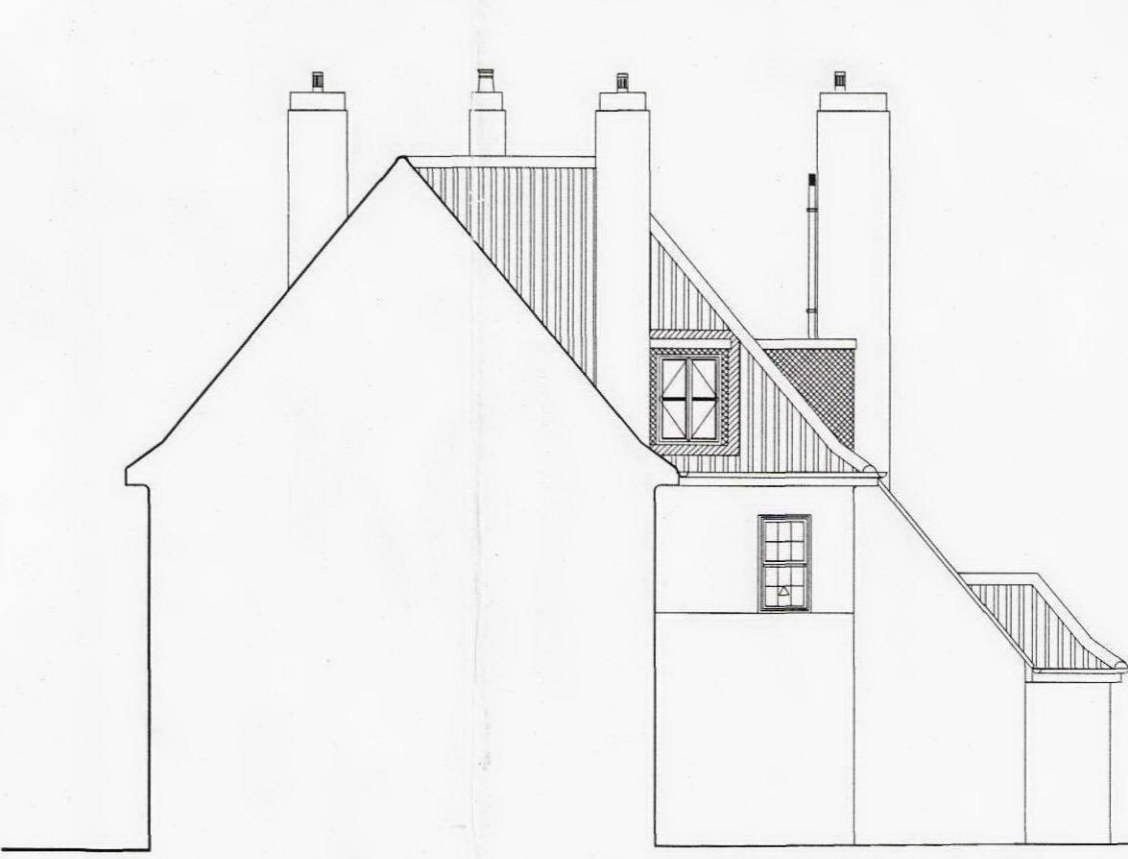

PROPOSED NORTH ELEVATION

KEY	
[Pattern]	Flat roofing material
[Pattern]	Lead
[Pattern]	Tiles

- 1 Full external redecoration, all existing render, and previously painted brickwork to be re-painted colour to be agreed.
- 2 Altering window in enclosed yard. Changing the existing window glass to clear acrylic glazing to match the flat roofed internal staircase and incorporating glazing bars to match adjacent window.

APPROVED
15 MAR 2011

MILFORD
Design Centre

MILFORD DESIGN CENTRE
DERWENT HOUSE, DERWENT AVENUE,
MILFORD
DERBYSHIRE
DE56 0RB
01773 825645

CLIENT
CHARLES WELLS PUB COMPANY
LAKE VIEW HOUSE
PRIORY BUSINESS PARK
FRASER ROAD
BEDFORD MK44 3WH.

HOUSE:
Somertown coffee House
60 Chalton Street
London
NW1 1HS

DRAWING:
Existing & Proposed
EXTERNAL ELEVATIONS

SCALE 1:100@A1
DATE 2011
DRAWN BY KJK

DRAWING No.
MDC6272.1B