

Bharat Patel and Trupti Patel,  
2 Station Road,  
Gidea Park,  
Romford,  
Essex,  
RM2 6DA

8 March 2011

Dear Bharat Patel and Trupti Patel,

## Notice Under Article 6 of Application for Planning Permission

We enclose a Notice under Section 65 of the Town and Country Planning Act 1990. This notice informs you that we have submitted an outline planning application on behalf of *The Charities Property Fund* for development for:

*"Erection of a fourth floor extension and the infilling of a light well at the lower ground floor to provide 311 sq m of additional office space and associated works, including the provision of new plant and a new plant enclosure at the roof level, new photovoltaic cells, the rationalisation and refurbishment of existing bicycle stand and a remodelled entrance, and associated works."*

at Denning House, 90 Chancery Lane. Please also find enclosed a site plan for your reference.

If you wish to make any comments, you can do so by contacting Camden Council at Camden Town Hall, Judd Street, London, WC1H 9JE within 21 days of receiving the Notice.


Yours sincerely,



**Rory Joyce**  
for Deloitte LLP (trading as Drivers Jonas Deloitte)



**SITE LOCATION PLAN**  
SCALE 1:1250

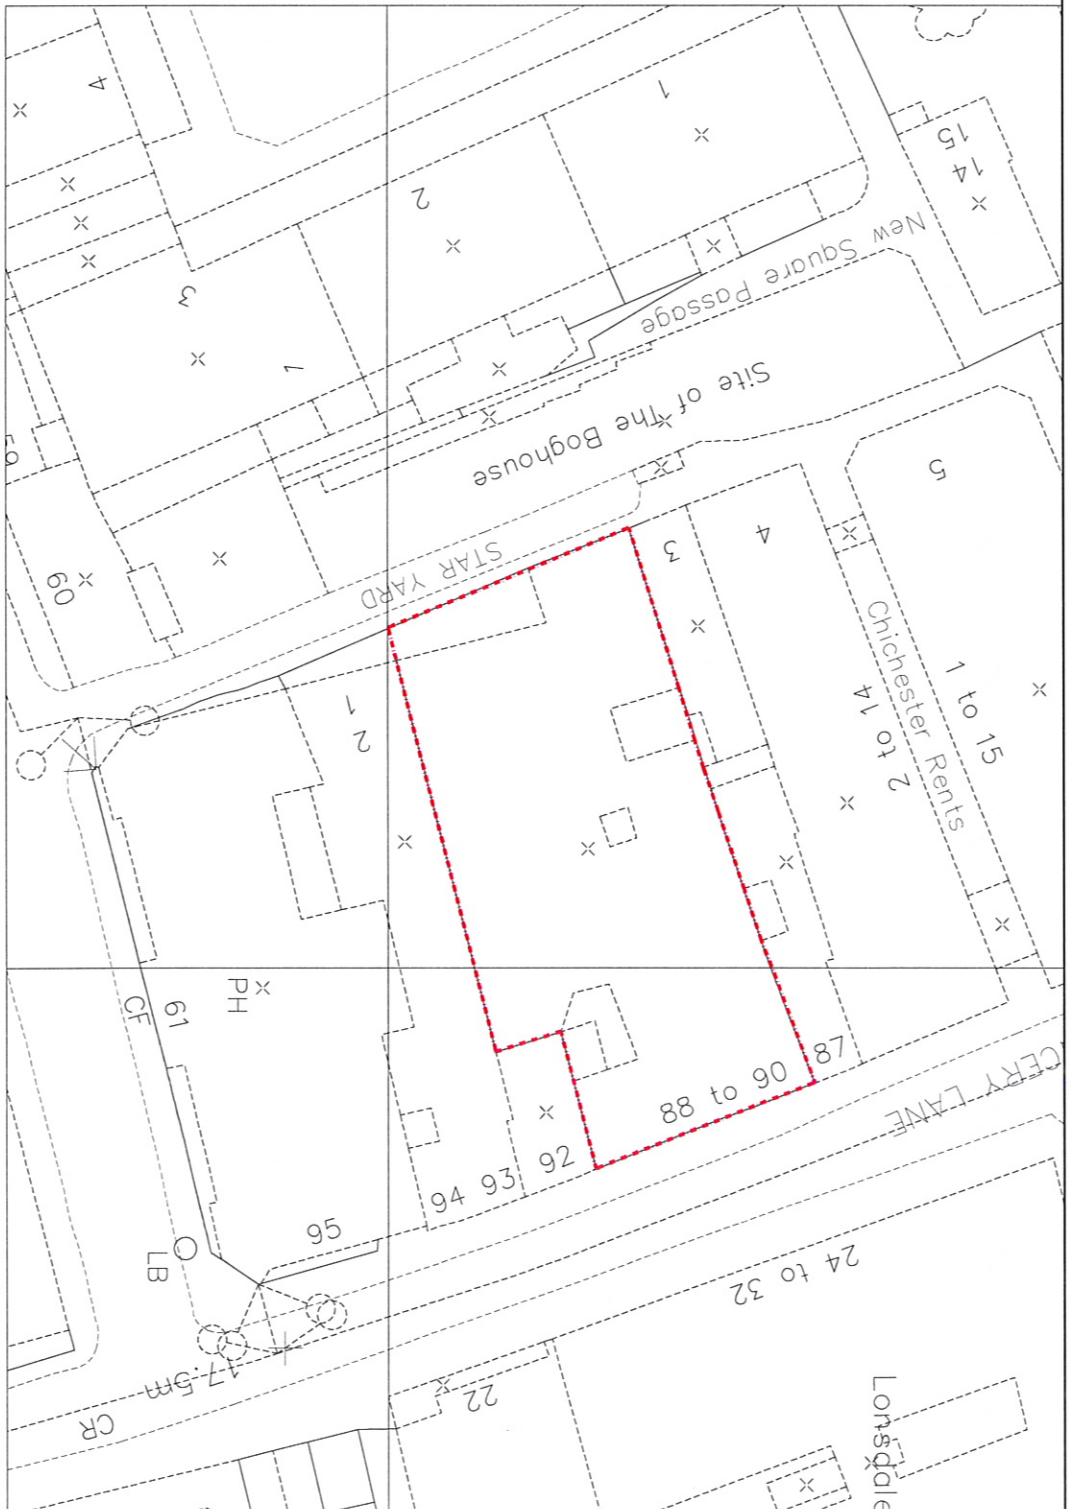

**SITE LOCATION PLAN DETAIL**  
SCALE 1:200

REV	NO	DATE	BY	DESCRIPTION
04/03/11	1	18/03/11	SPARC	Initial Design

REV	NO	DATE	BY	DESCRIPTION

REV	NO	DATE	BY	DESCRIPTION

REV	NO	DATE	BY	DESCRIPTION

1. The development is proposed to be a residential development, and the proposed use is consistent with the existing use of the site.  
2. The proposed development is consistent with the existing use of the site.  
3. The proposed development is consistent with the existing use of the site.

**SPARC**  
ARCHITECTURE  
20 COLOMBO SQUARE  
T: +44 (0) 20 7234 4100  
F: +44 (0) 20 7234 4950  
W: www.sparc.co.uk

**DENNING HOUSE, 90 CHANCERY LANE**  
SITE PLAN - EXISTING  
Drawing No: 1101  
Date: 18/03/11  
Scale: 1:200

**CORDEA SAVILLS**

**1101 DH-E-00-OS-201**

**P1**

**SITE LAYOUT**

**PLANNING**