

REFER TO ELEVATION A

ELEVATION B: WEST ELEVATION: TREES AND HEDGE OMITTED FOR CLARITY

REFER TO ELEVATION C

DO NOT SCALE FROM THIS DRAWING

**brodie  
plant  
goddard**

BUILDING SURVEYING  
ARCHITECTURE  
PROJECT MANAGEMENT  
QUANTITY SURVEYING

Holmbury House, Dorking Business Park  
Station Road, Dorking, Surrey, RH4 1HJ  
Tel. 01306 887070  
Fax 01306 876716  
admin@bpg.co.uk  
www.bpg.co.uk

Project  
**RENEWAL OF BUILDINGS AT PLOT  
10 COMMUNITY PLAY SPACE 128  
CHALTON STREET LONDON NW1**

Client

**PLOT 10**


Date JANUARY 2011

Drawn HB Checked MF


Scale 1:20@A1 For PLANNING

Title  
**RAILING DETAILS IN NEW  
DEVELOPMENT**

Drawing No. 3212/PL 34 Rev \*

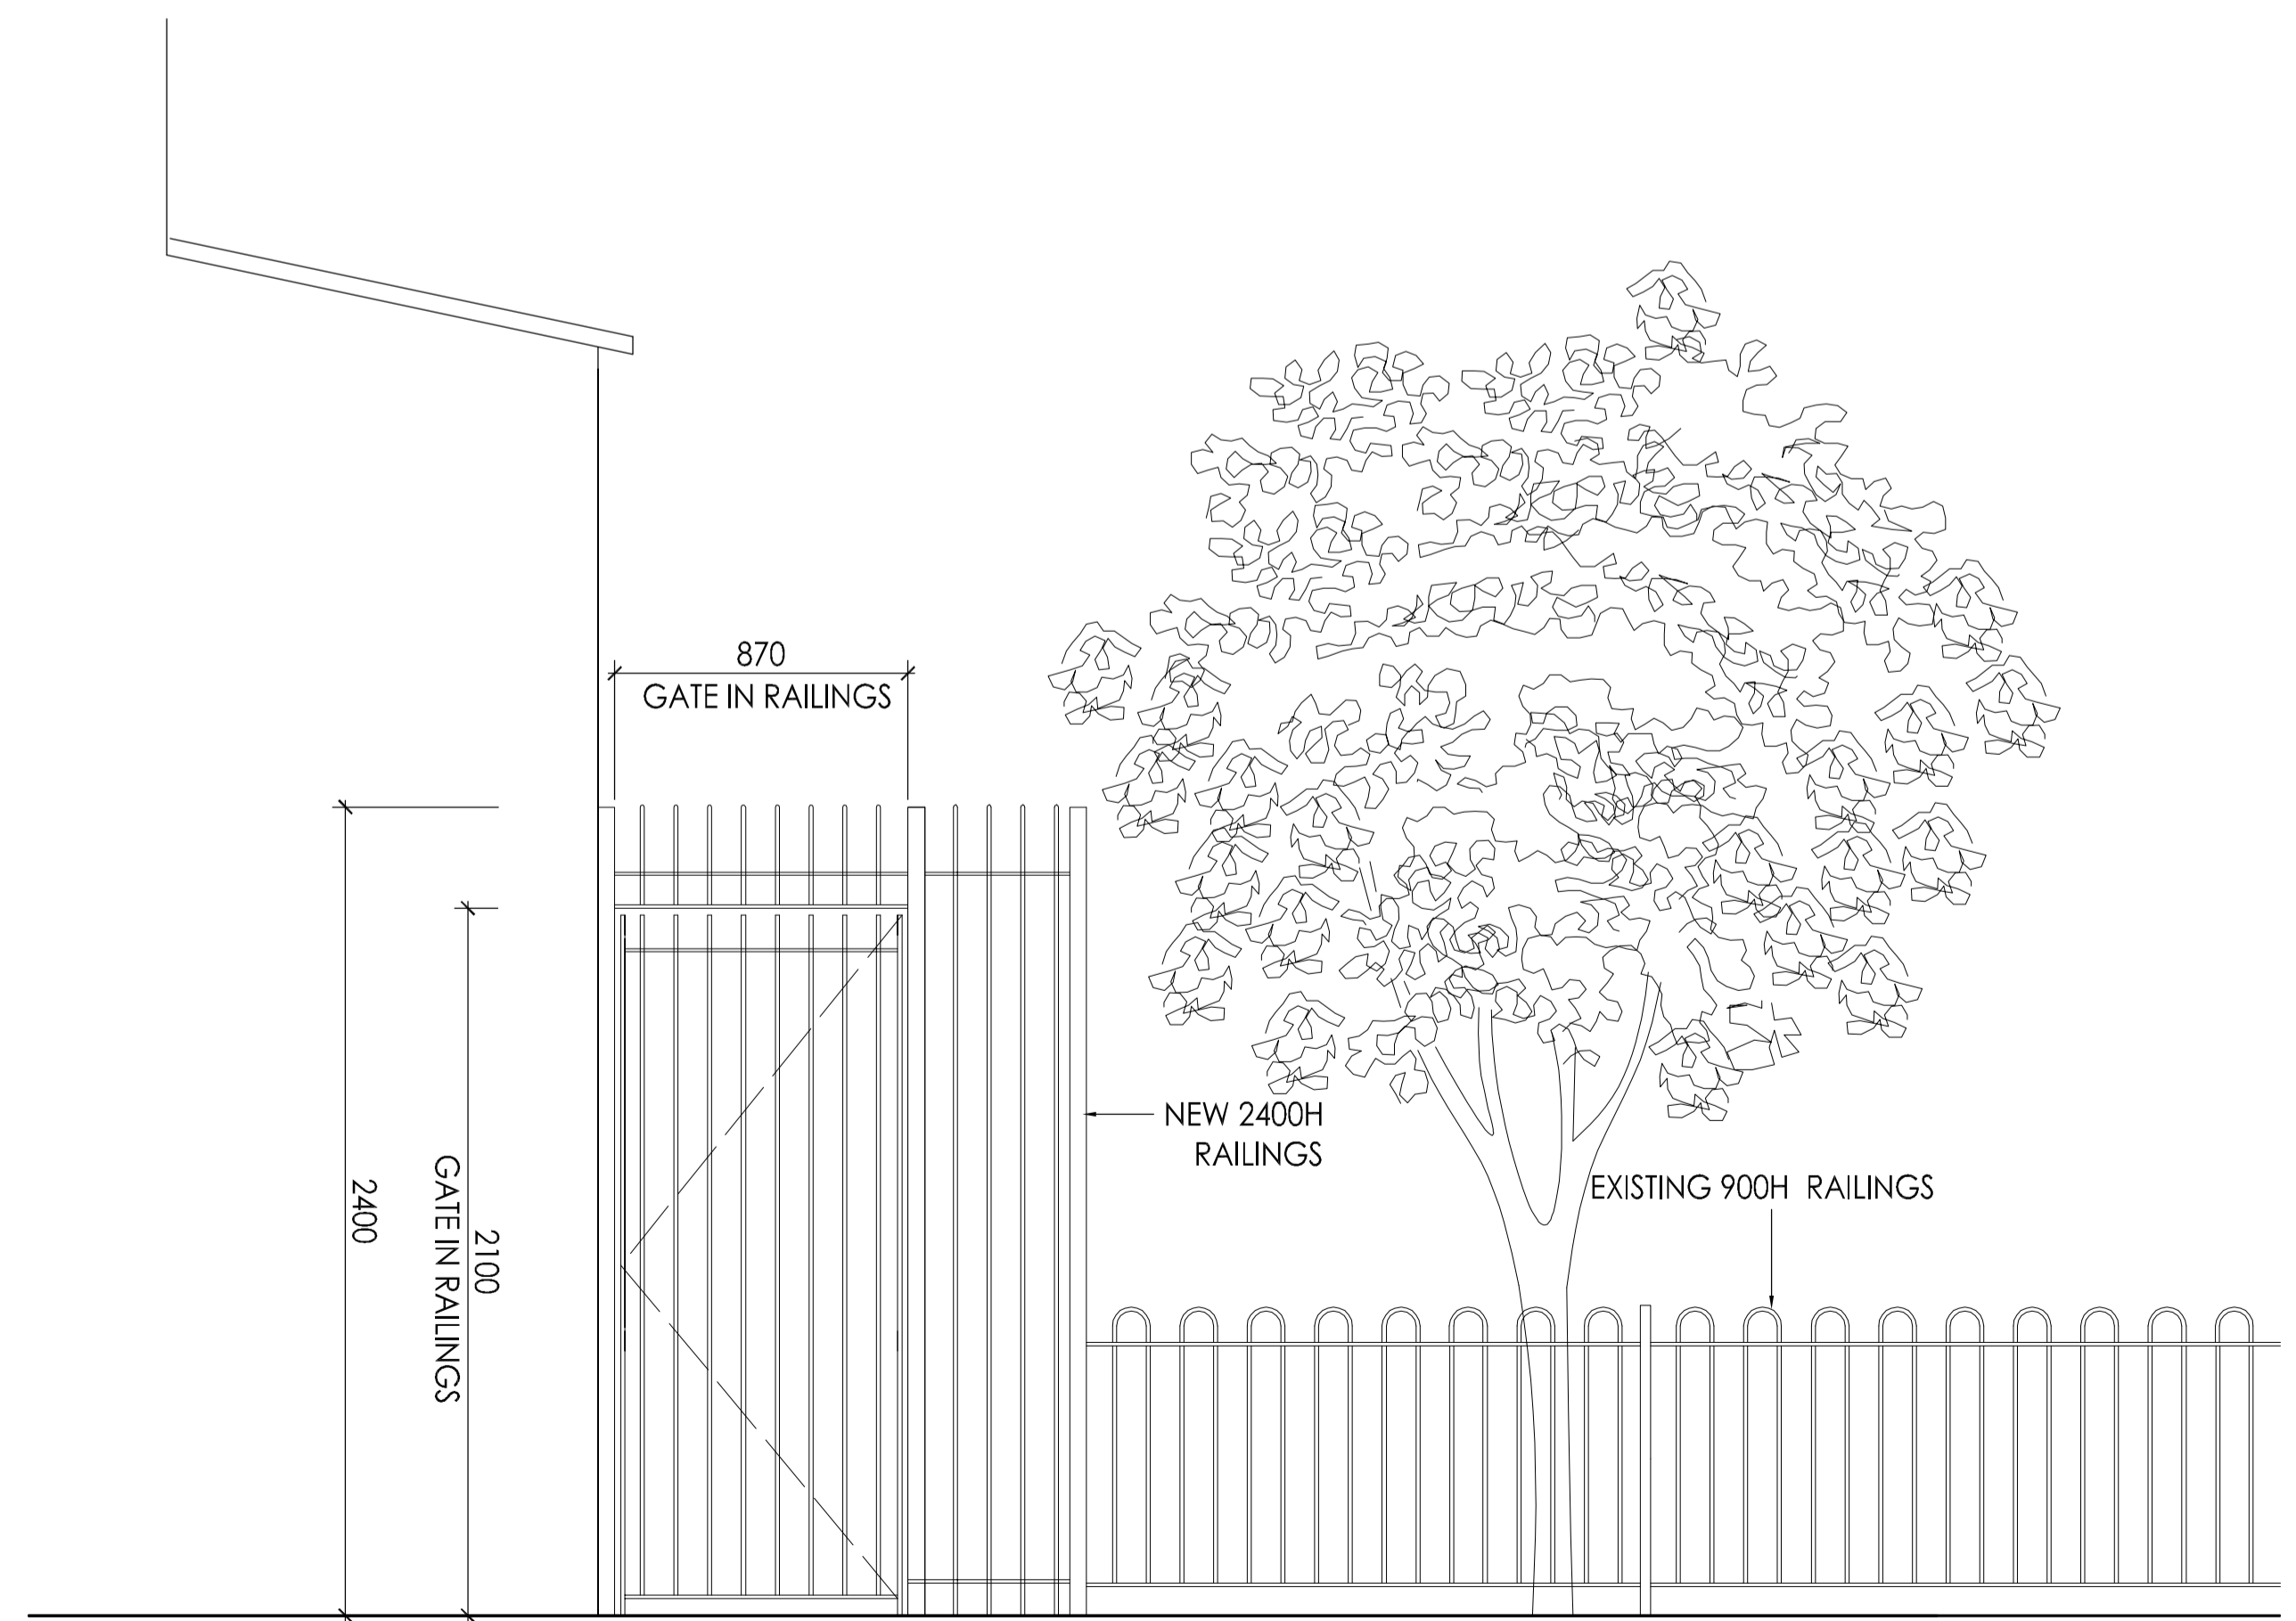

ELEVATION A: BINSTORE ENTRANCE TO FOOTPATH

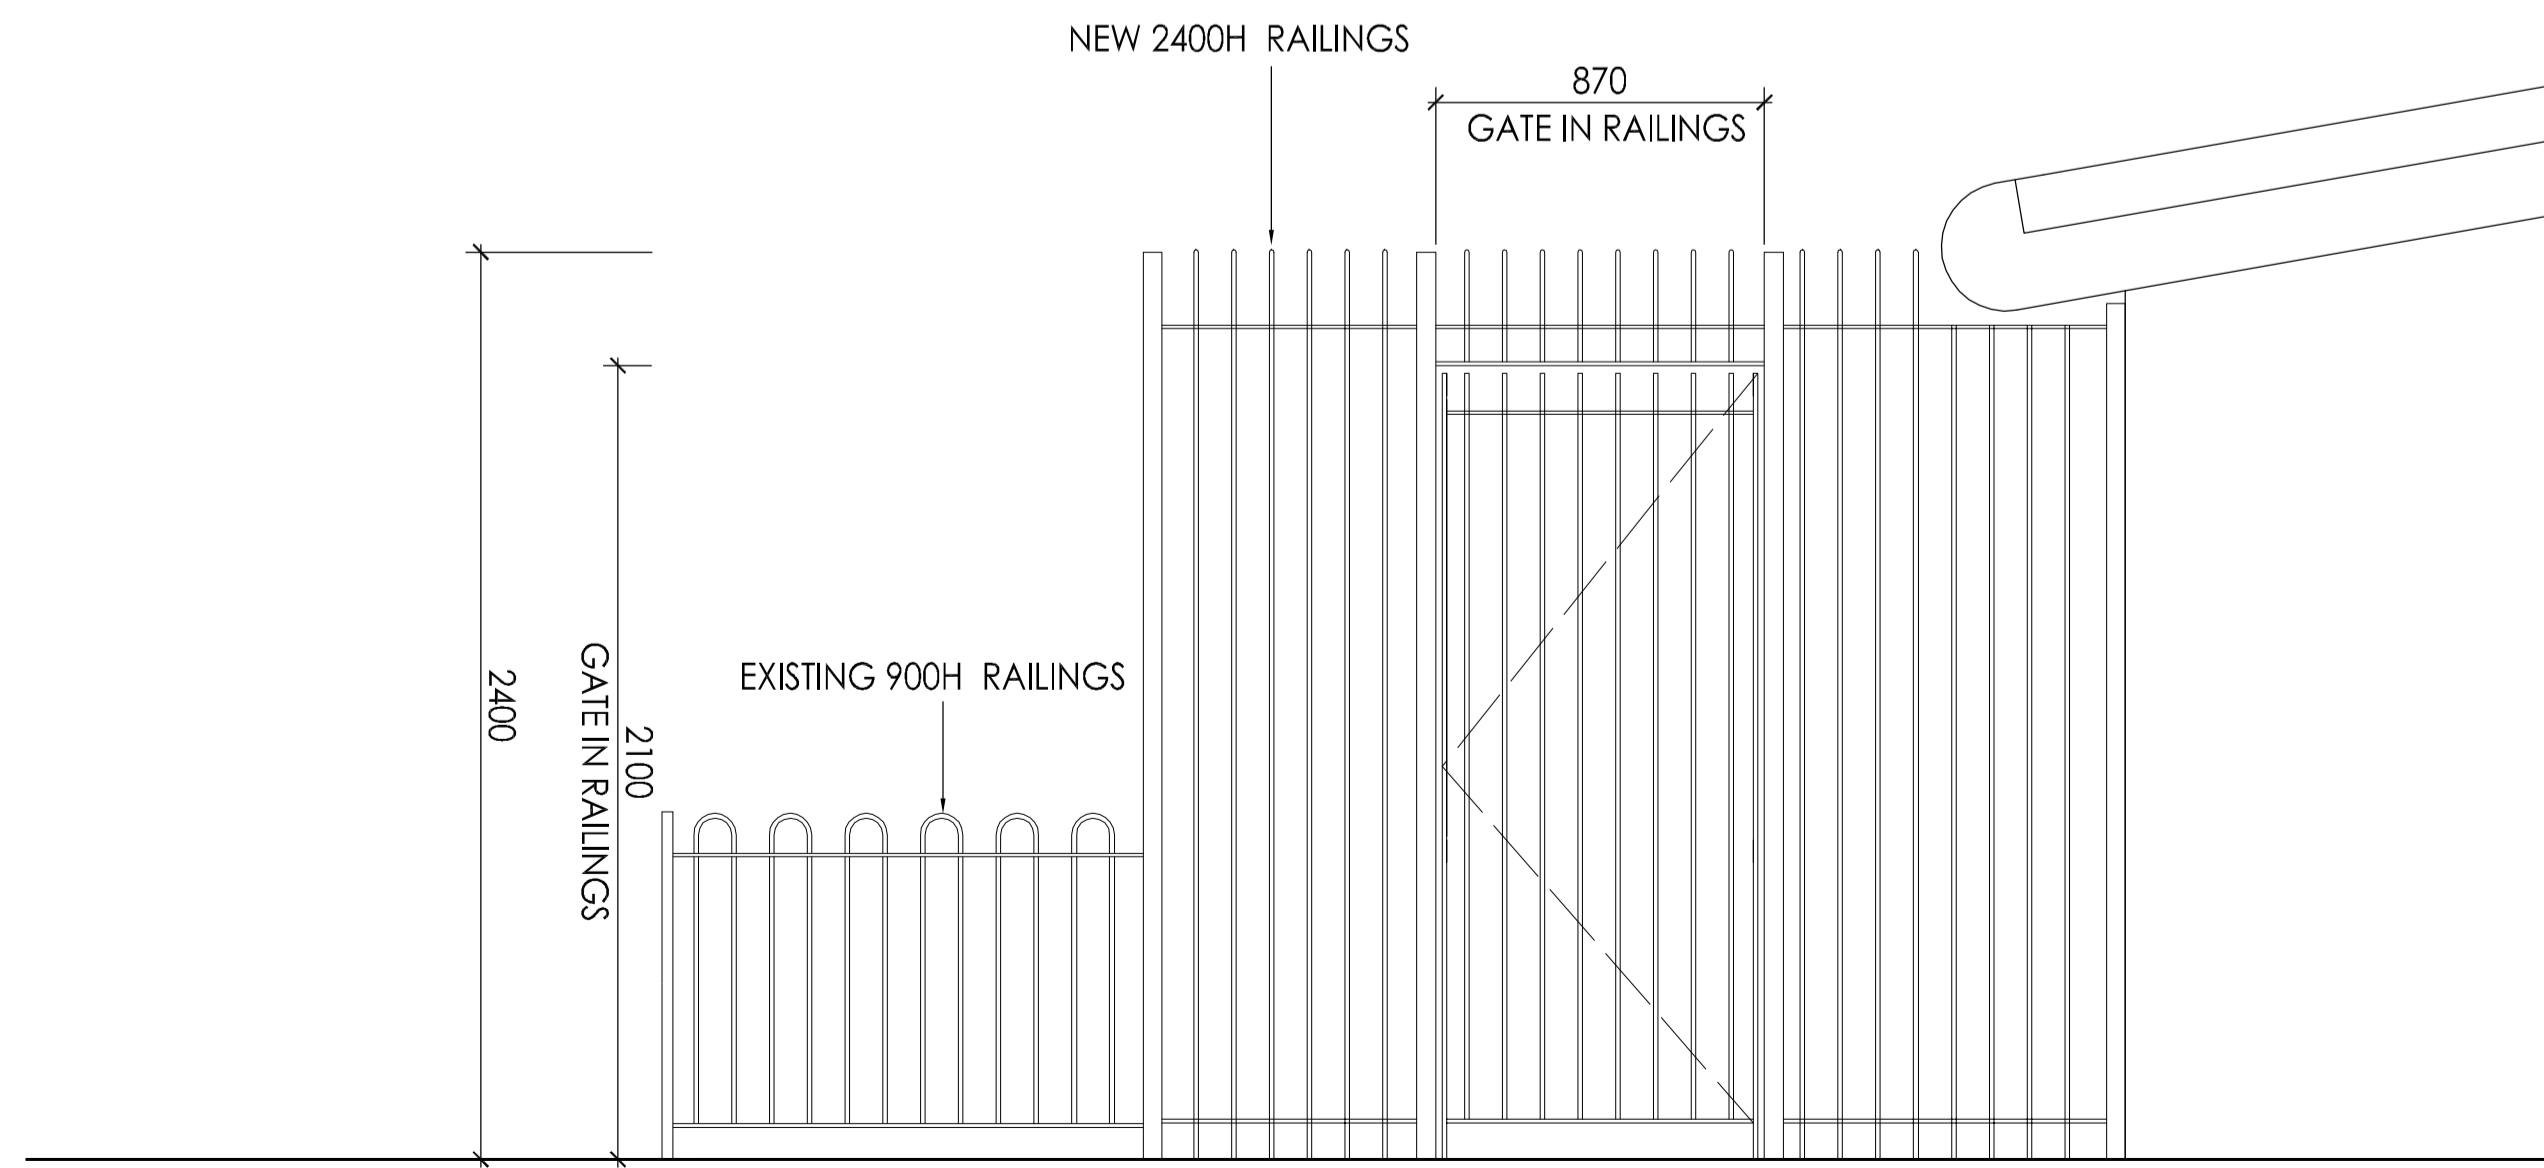

ELEVATION C: SIDE ELEVATION BESIDE MAIN ENTRANCE