





PROPOSED REAR ELEVATION

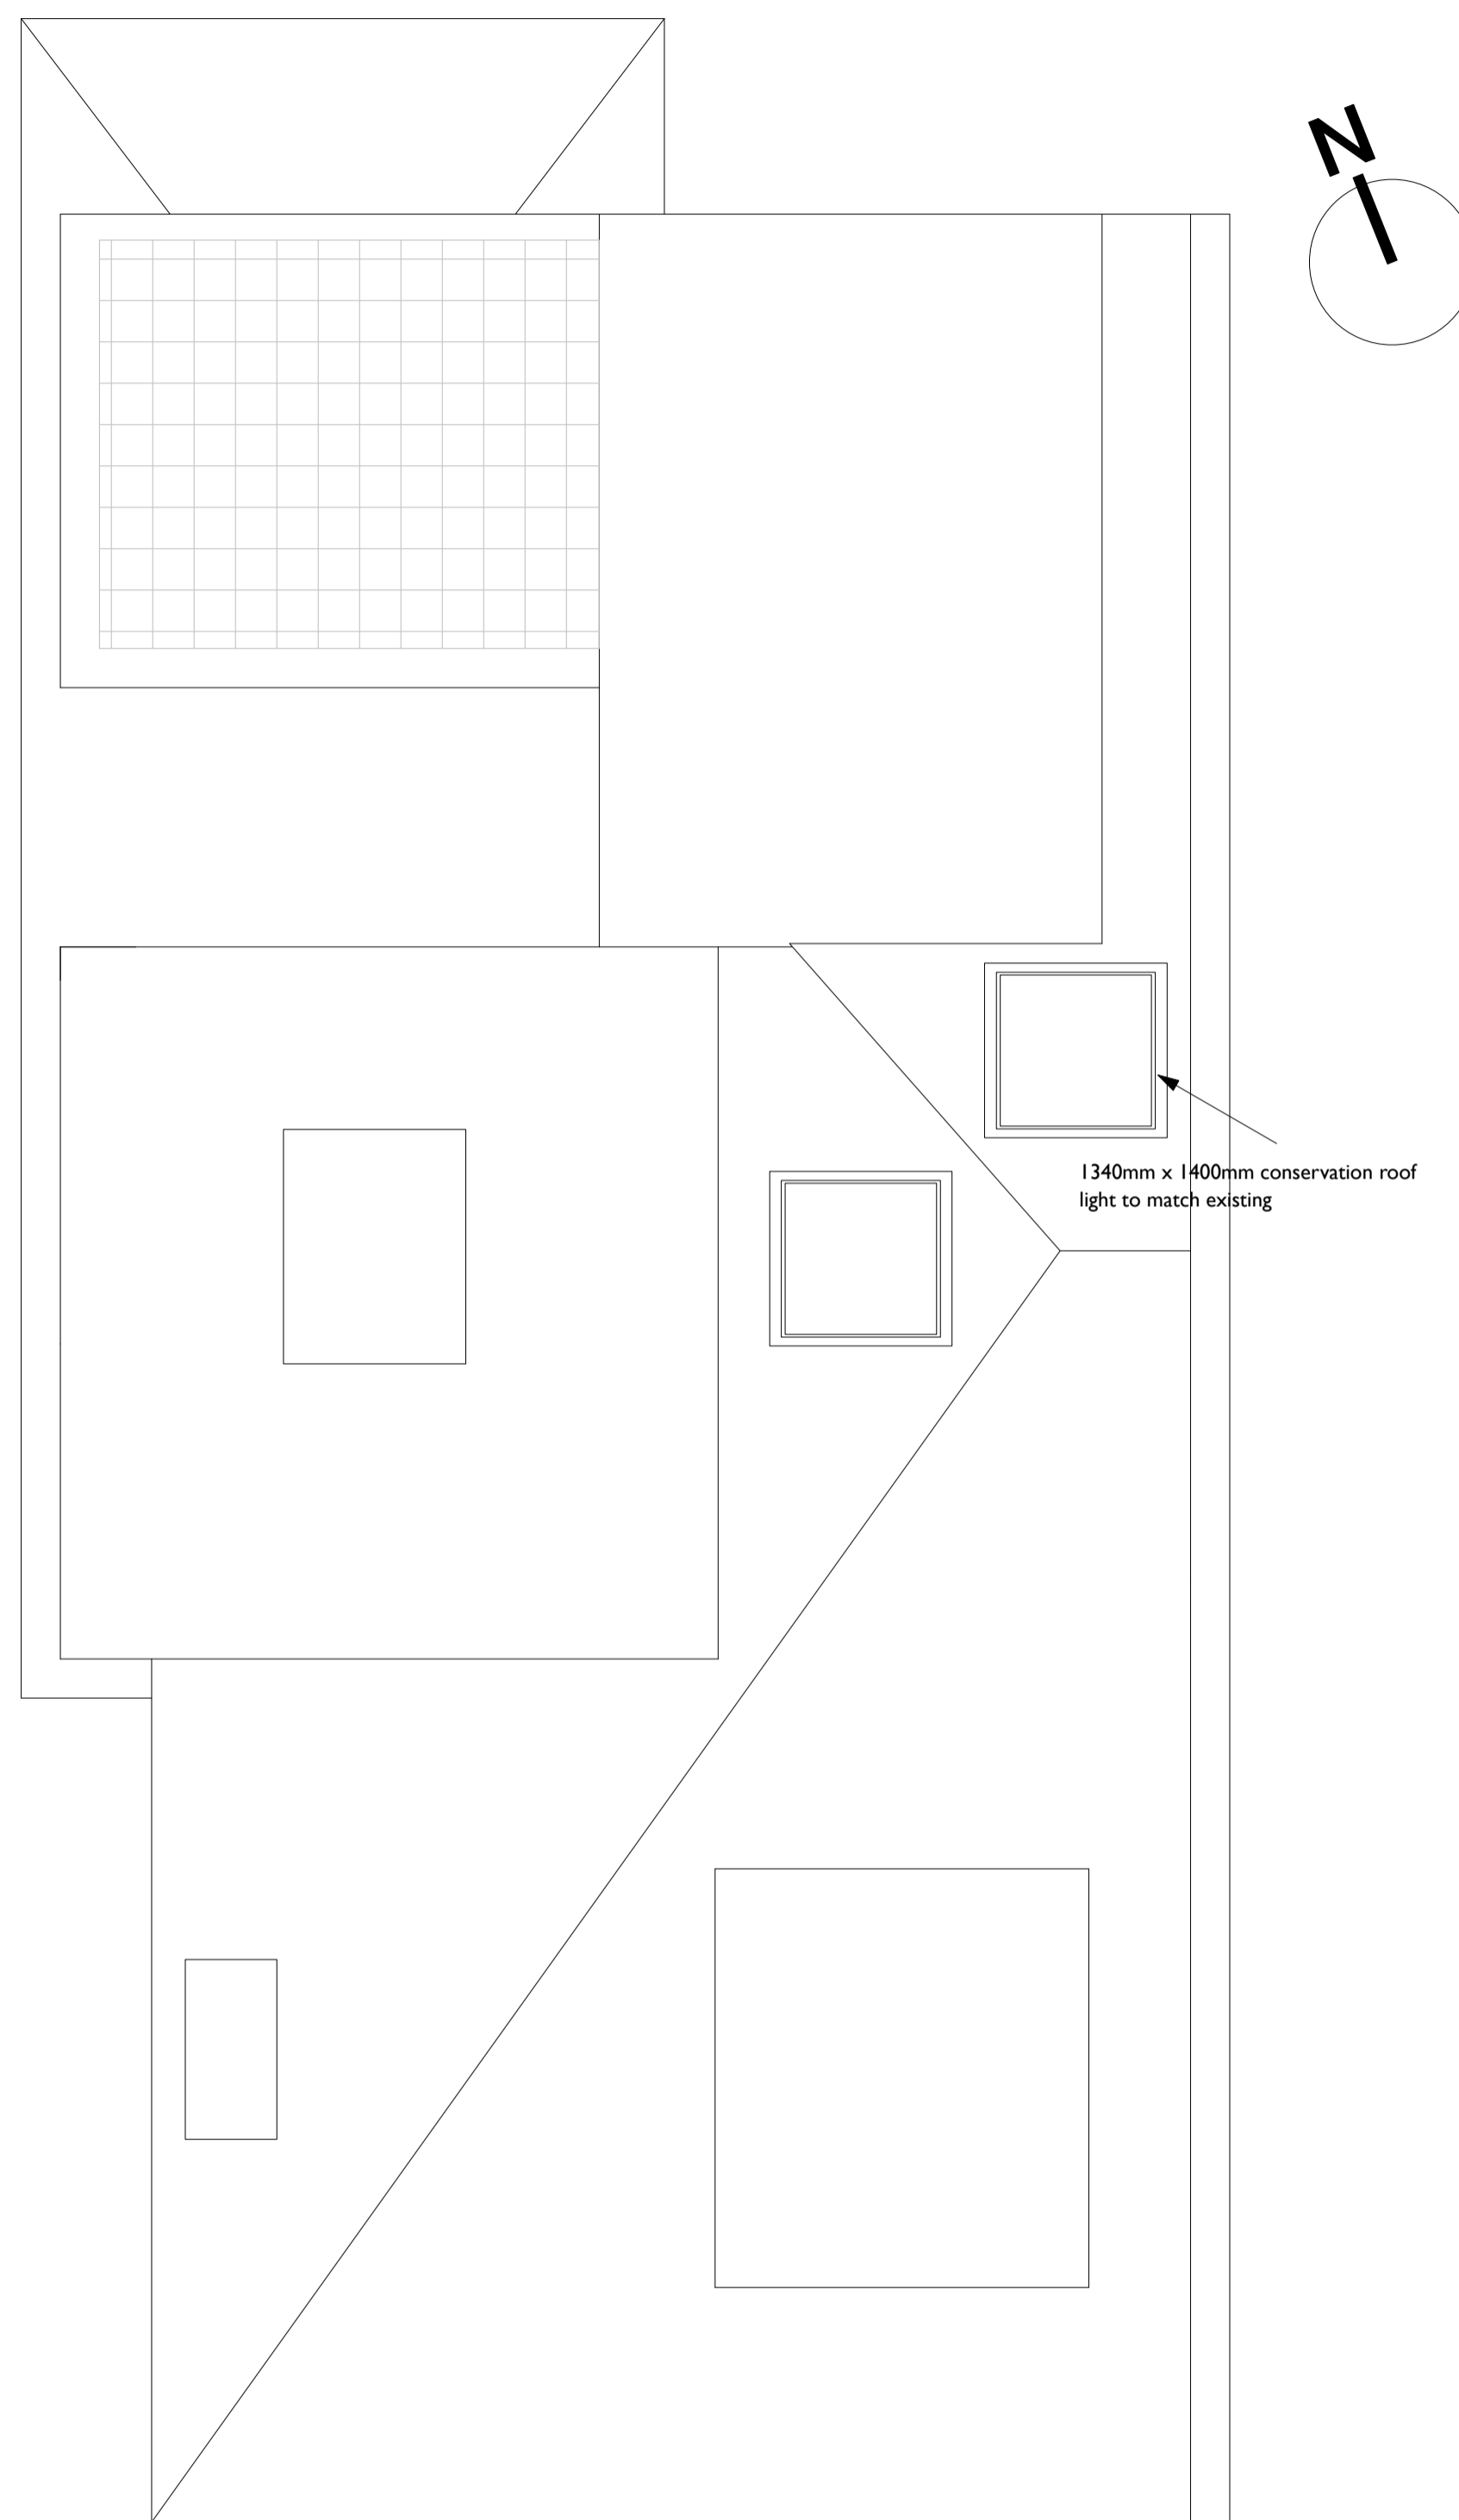

PROPOSED ROOF PLAN

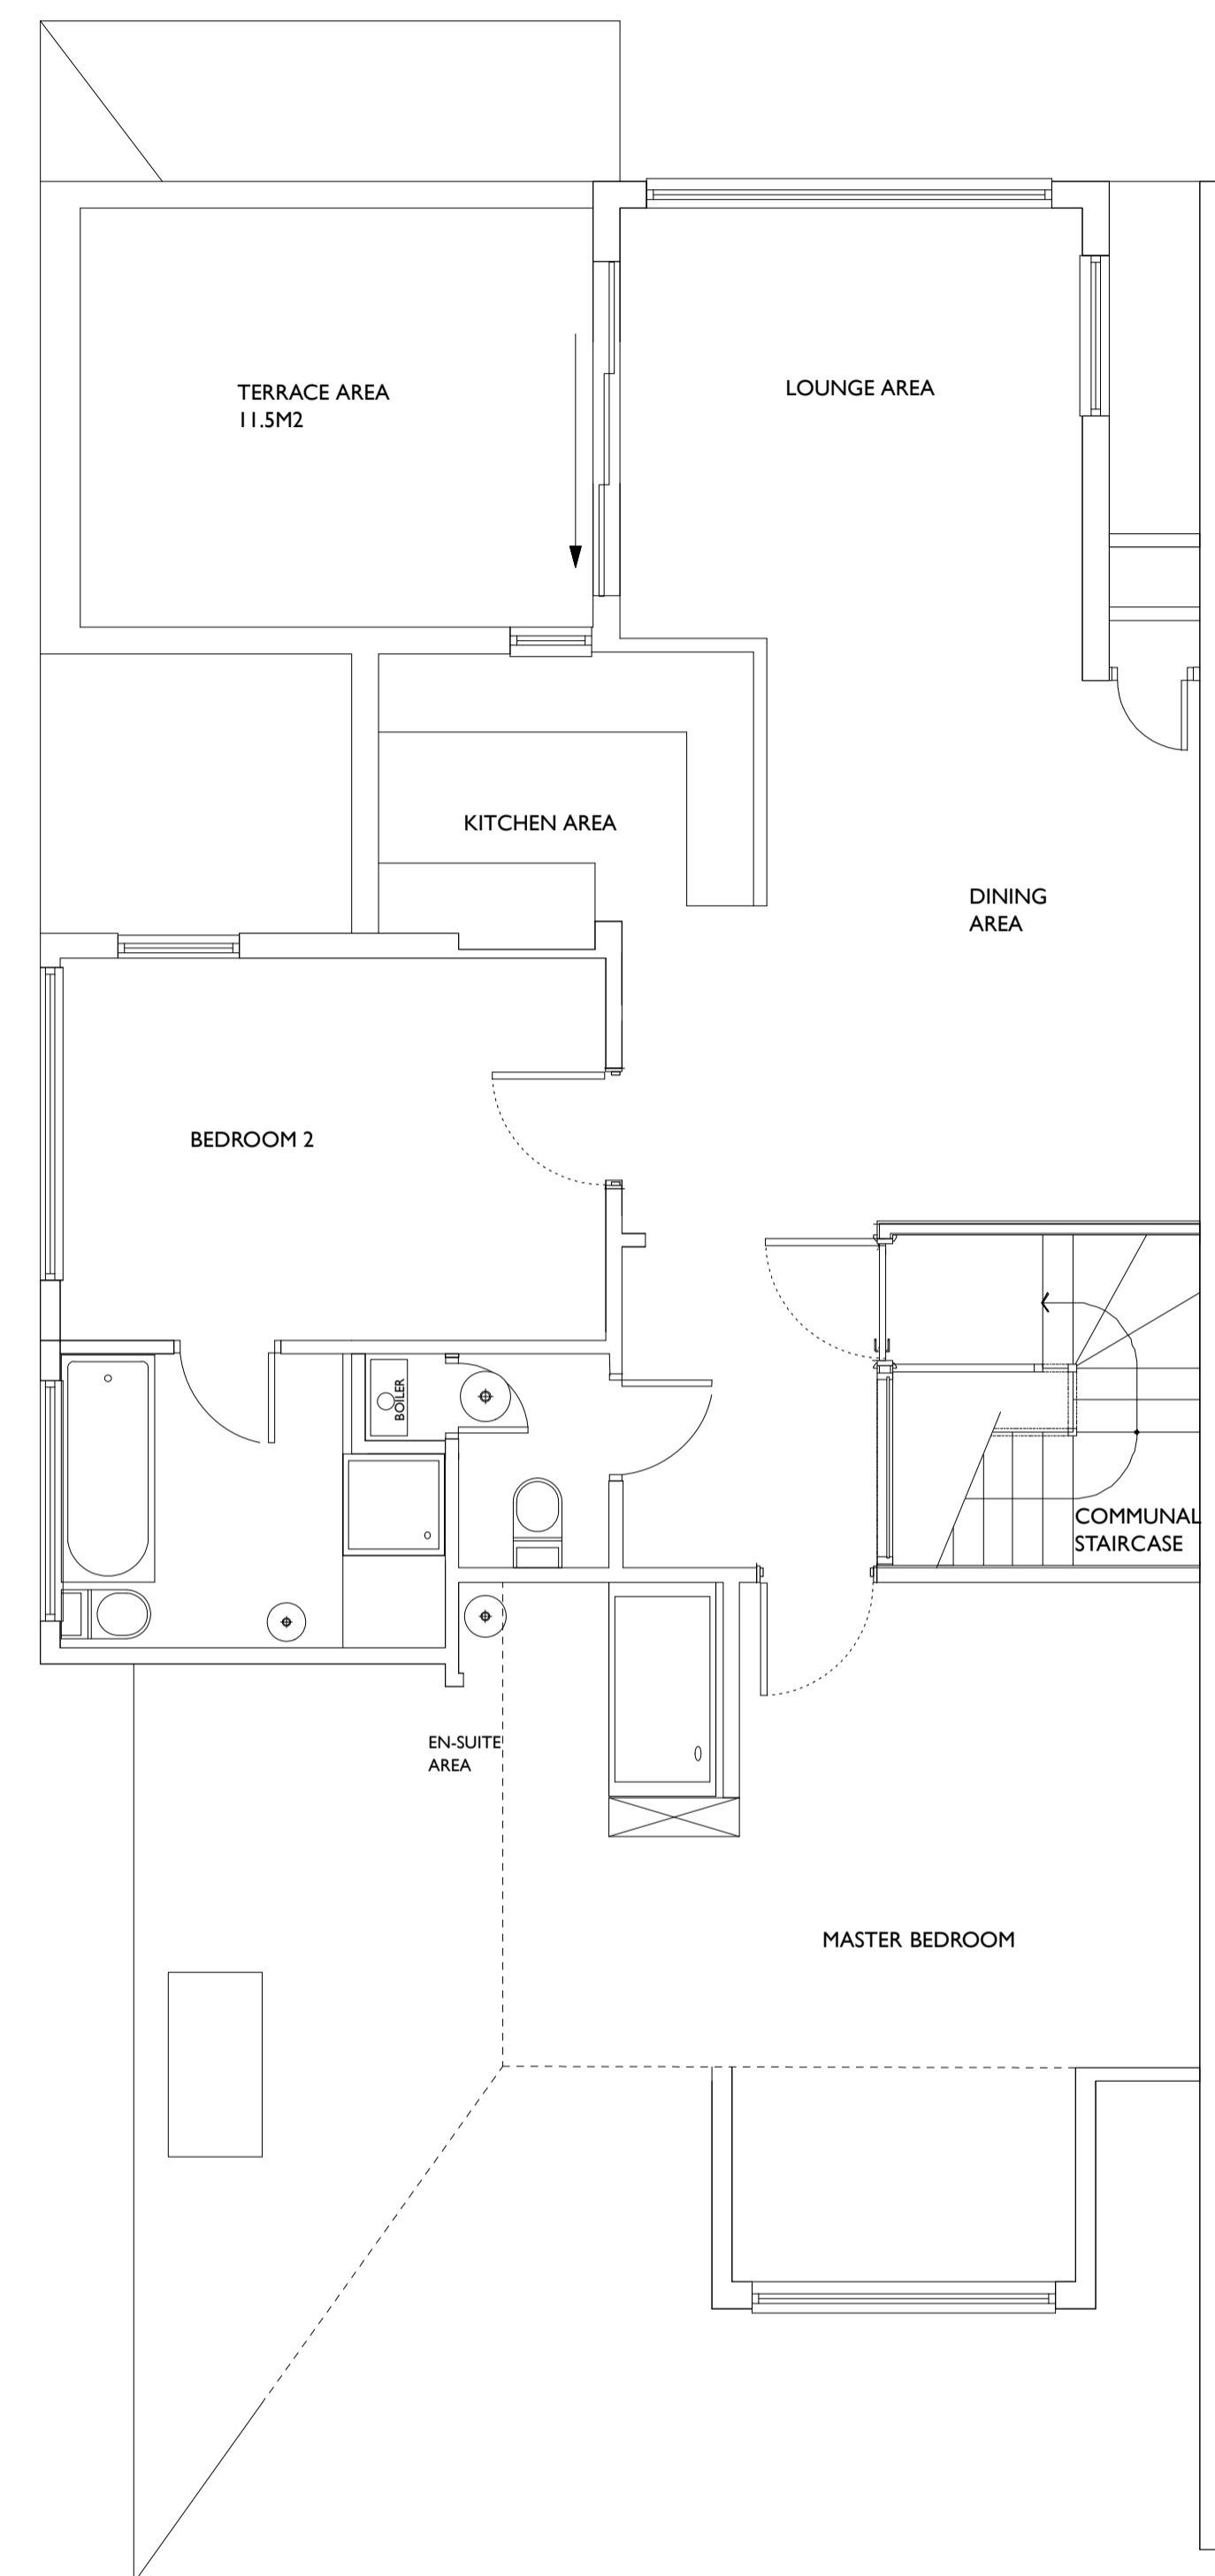


PROPOSED FOURTH FLOOR

0 5 10 20

METRES

LANDIVAR ARCHITECTS
 ARCHITECTS AND DESIGNERS

Landivar architects limited:
 The Ironworks, Chespside, Brighton, BN1 4GD
 t: +44 (0) 1273 722487
 e: info@landivararchitects.com
 www.landivararchitects.com

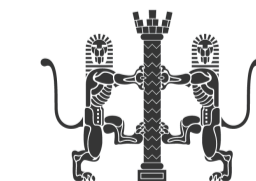

DRAWING STATUS:	PLANNING
CLIENT:	MR FRANCOIS SINIBARDY
PROJECT:	FLAT 3, 27 BELSIZE PARK GARDENS
DRAWING:	ELEVATIONS / PLANS AS PROPOSED
DRAWN:	ML SCALE 1:50 @ A1
DATE:	JANUARY 2011 REV. -
JOB NO.:	1101 DRG. NO. D.03