



West Elevation as Proposed

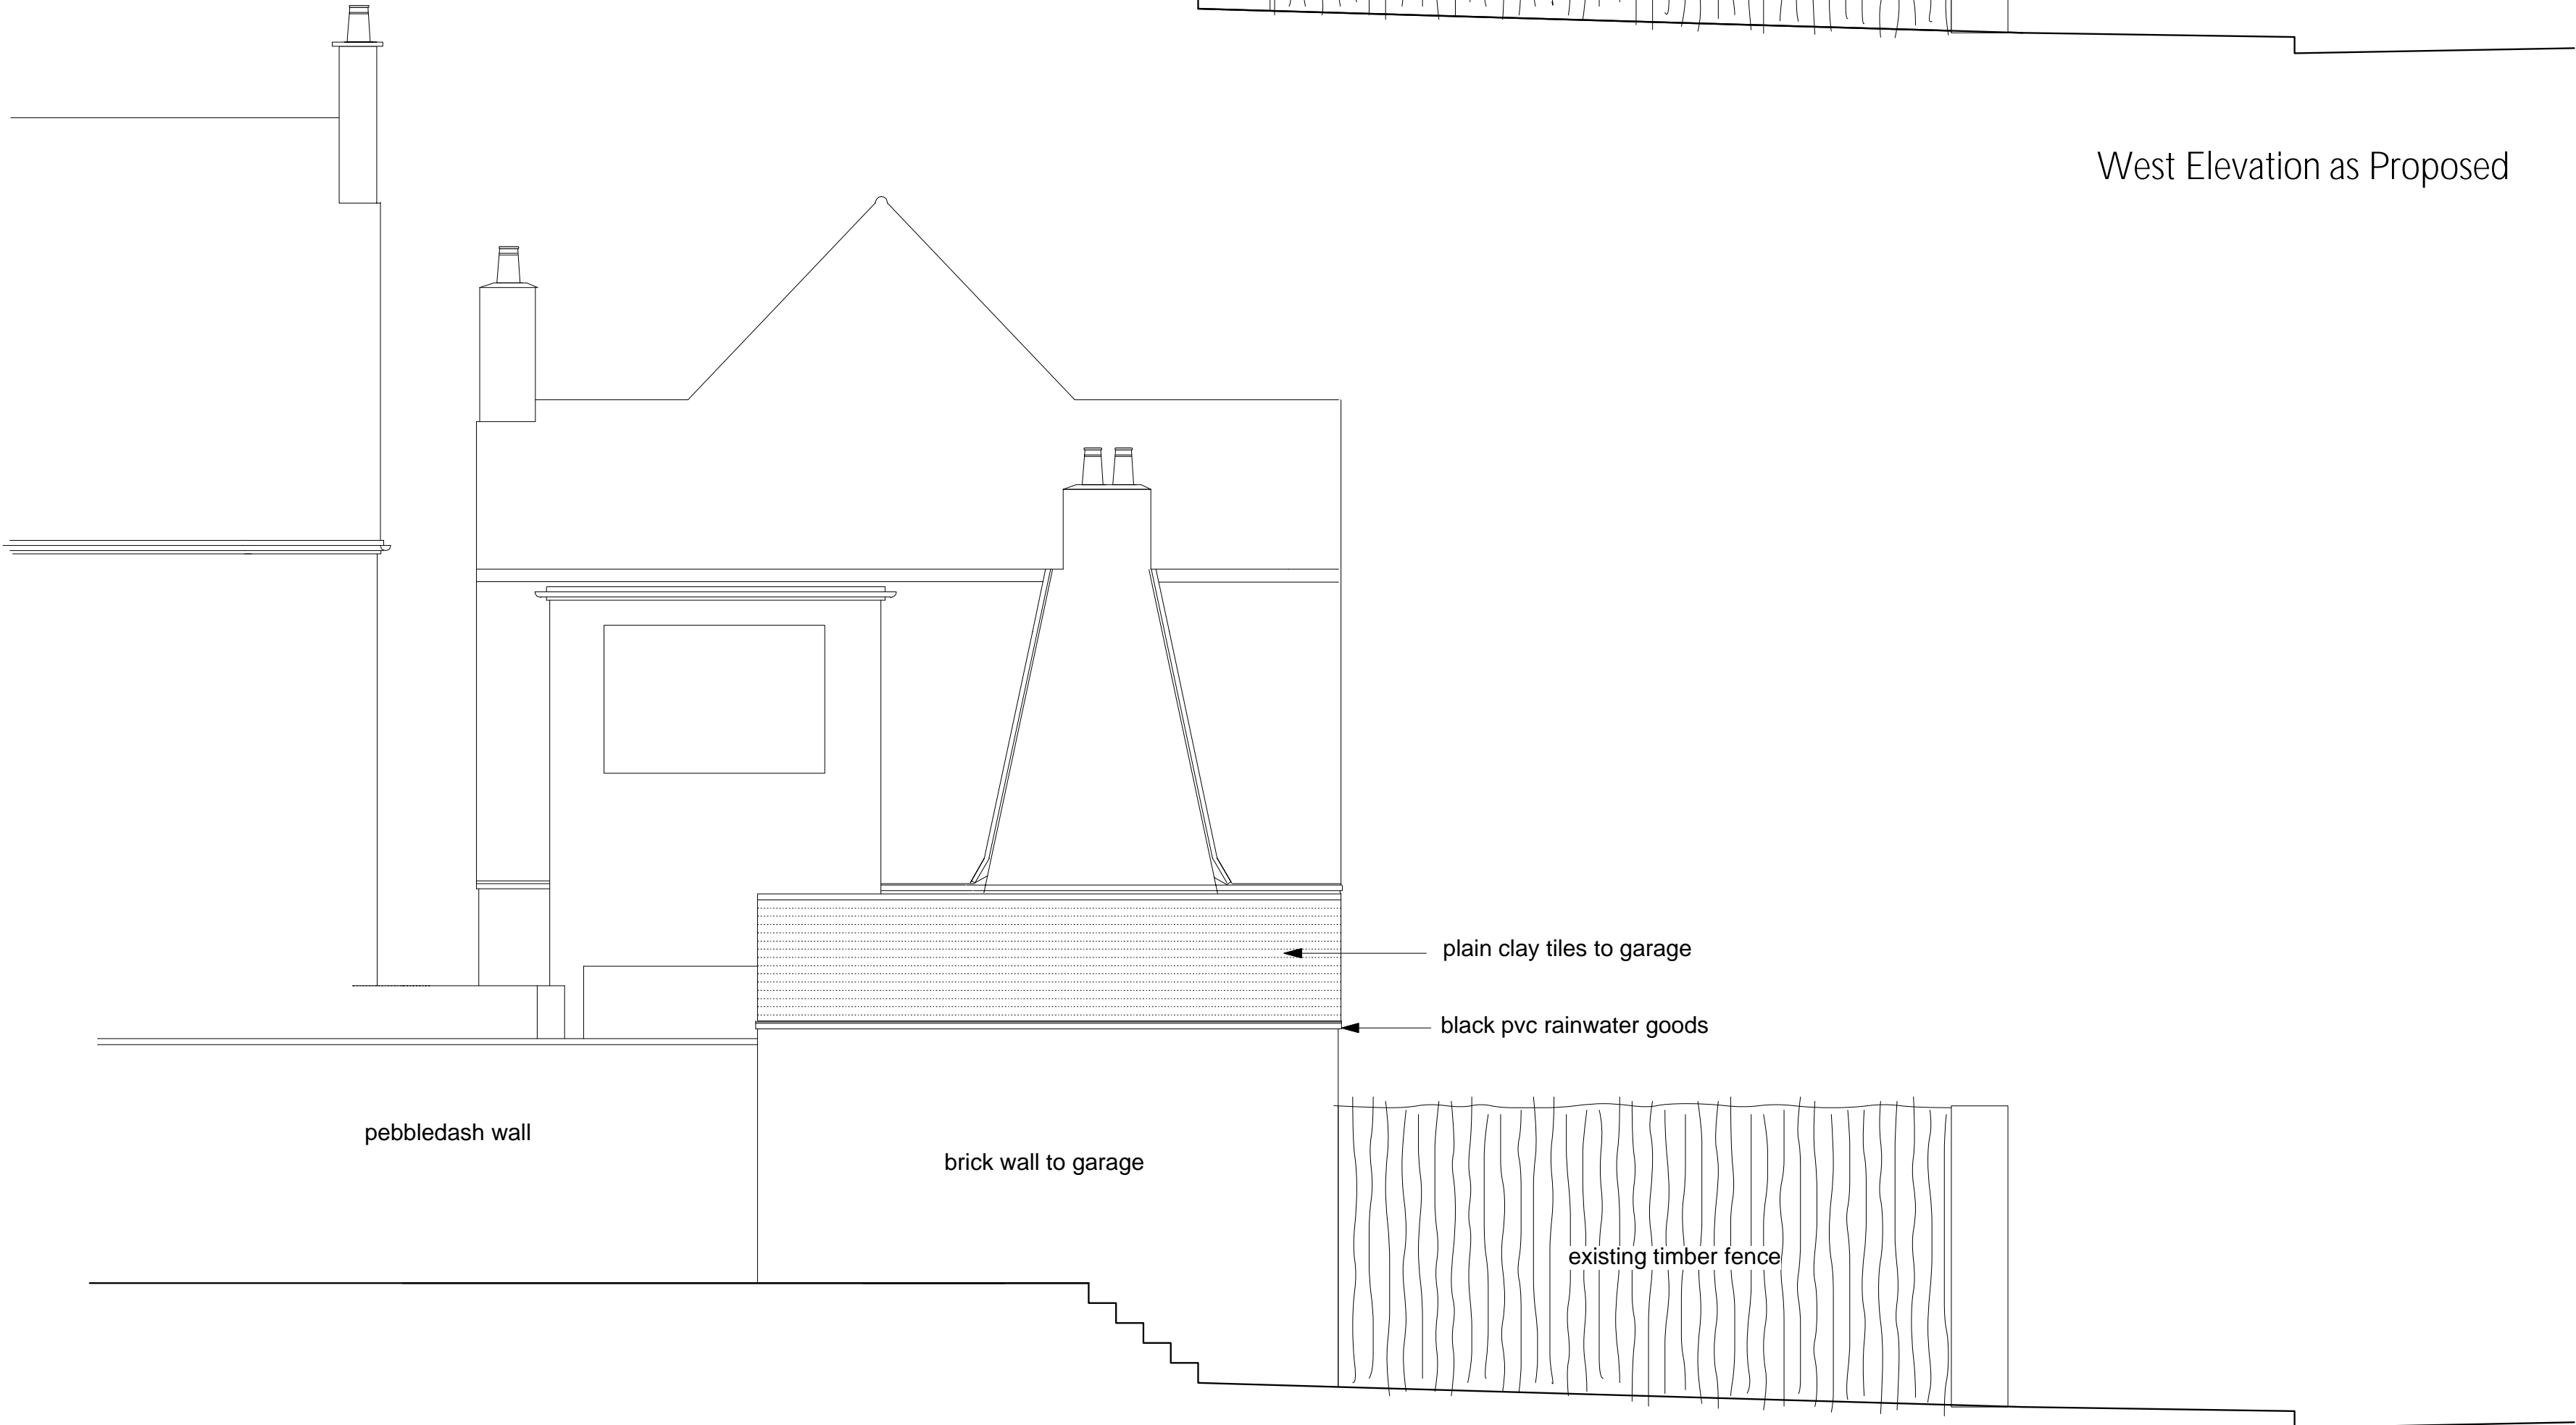

West Elevation as Existing

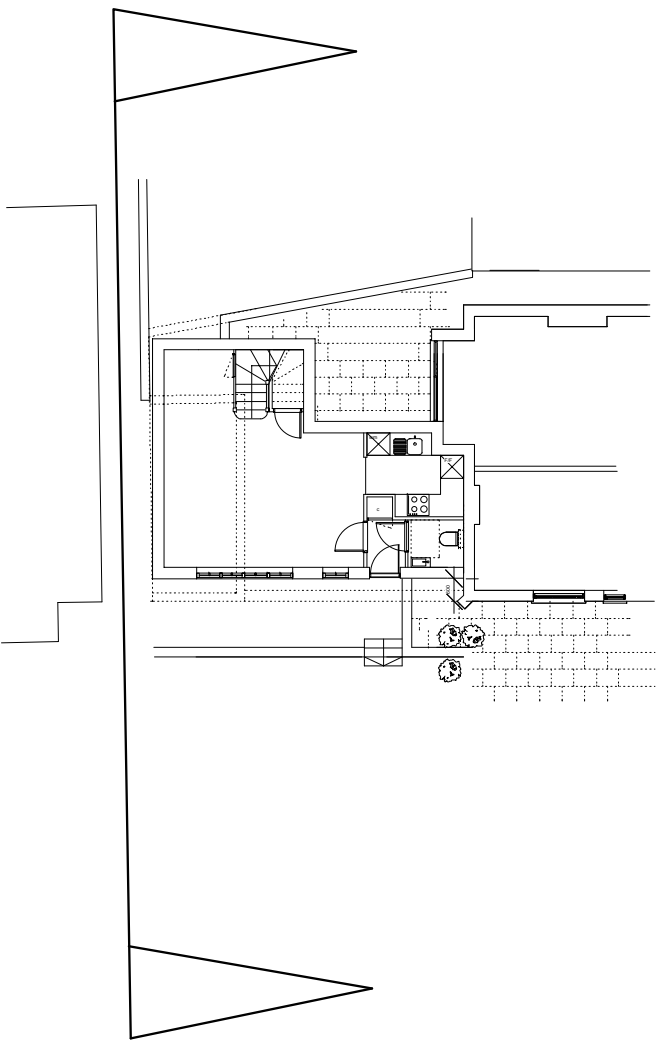

DO NOT SCALE FROM THIS DRAWING. All dimensions must be verified by the main contractor before the commencement on site of any item of work or the preparation of shop drawings for their own work or that of sub-contractor or suppliers. This drawing is to be read in conjunction with all relevant documents. Any queries or discrepancies must be reported immediately to the architect. This document is copyright of DDWH Architects Ltd.

Rev	Date
a	July 2010 Height and form of roof amended according to LB Camden comments
b	Nov 2010 Height of roof reduced, amended to simple pitched roof after consultation with LB Camden Planning

Project:	8 St Cuthberts Road	Date:	Feb 2010
Client:	SA	Scale:	1:50 at A2
Drawing Title:	West Elevation Existing and Proposed	Drawn by:	WH
Drawing Number:	123-216b		

DDWH Architects

architecture urban design interior design

27 barnfield upper park road, london nw3 2uu
tel: 020 7691 0141
fax: 020 7691 0142
mail@ddwharchitects.com