


DO NOT SCALE FROM THIS DRAWING. All dimensions must be verified by the main contractor before the commencement on site of any item of work or the preparation of shop drawings for their own work or that of sub-contractor or suppliers.
This drawing is to be read in conjunction with all relevant documents.. Any queries or discrepancies must be reported immediately to the architect.
This document is copyright of DDWH Architects Ltd.

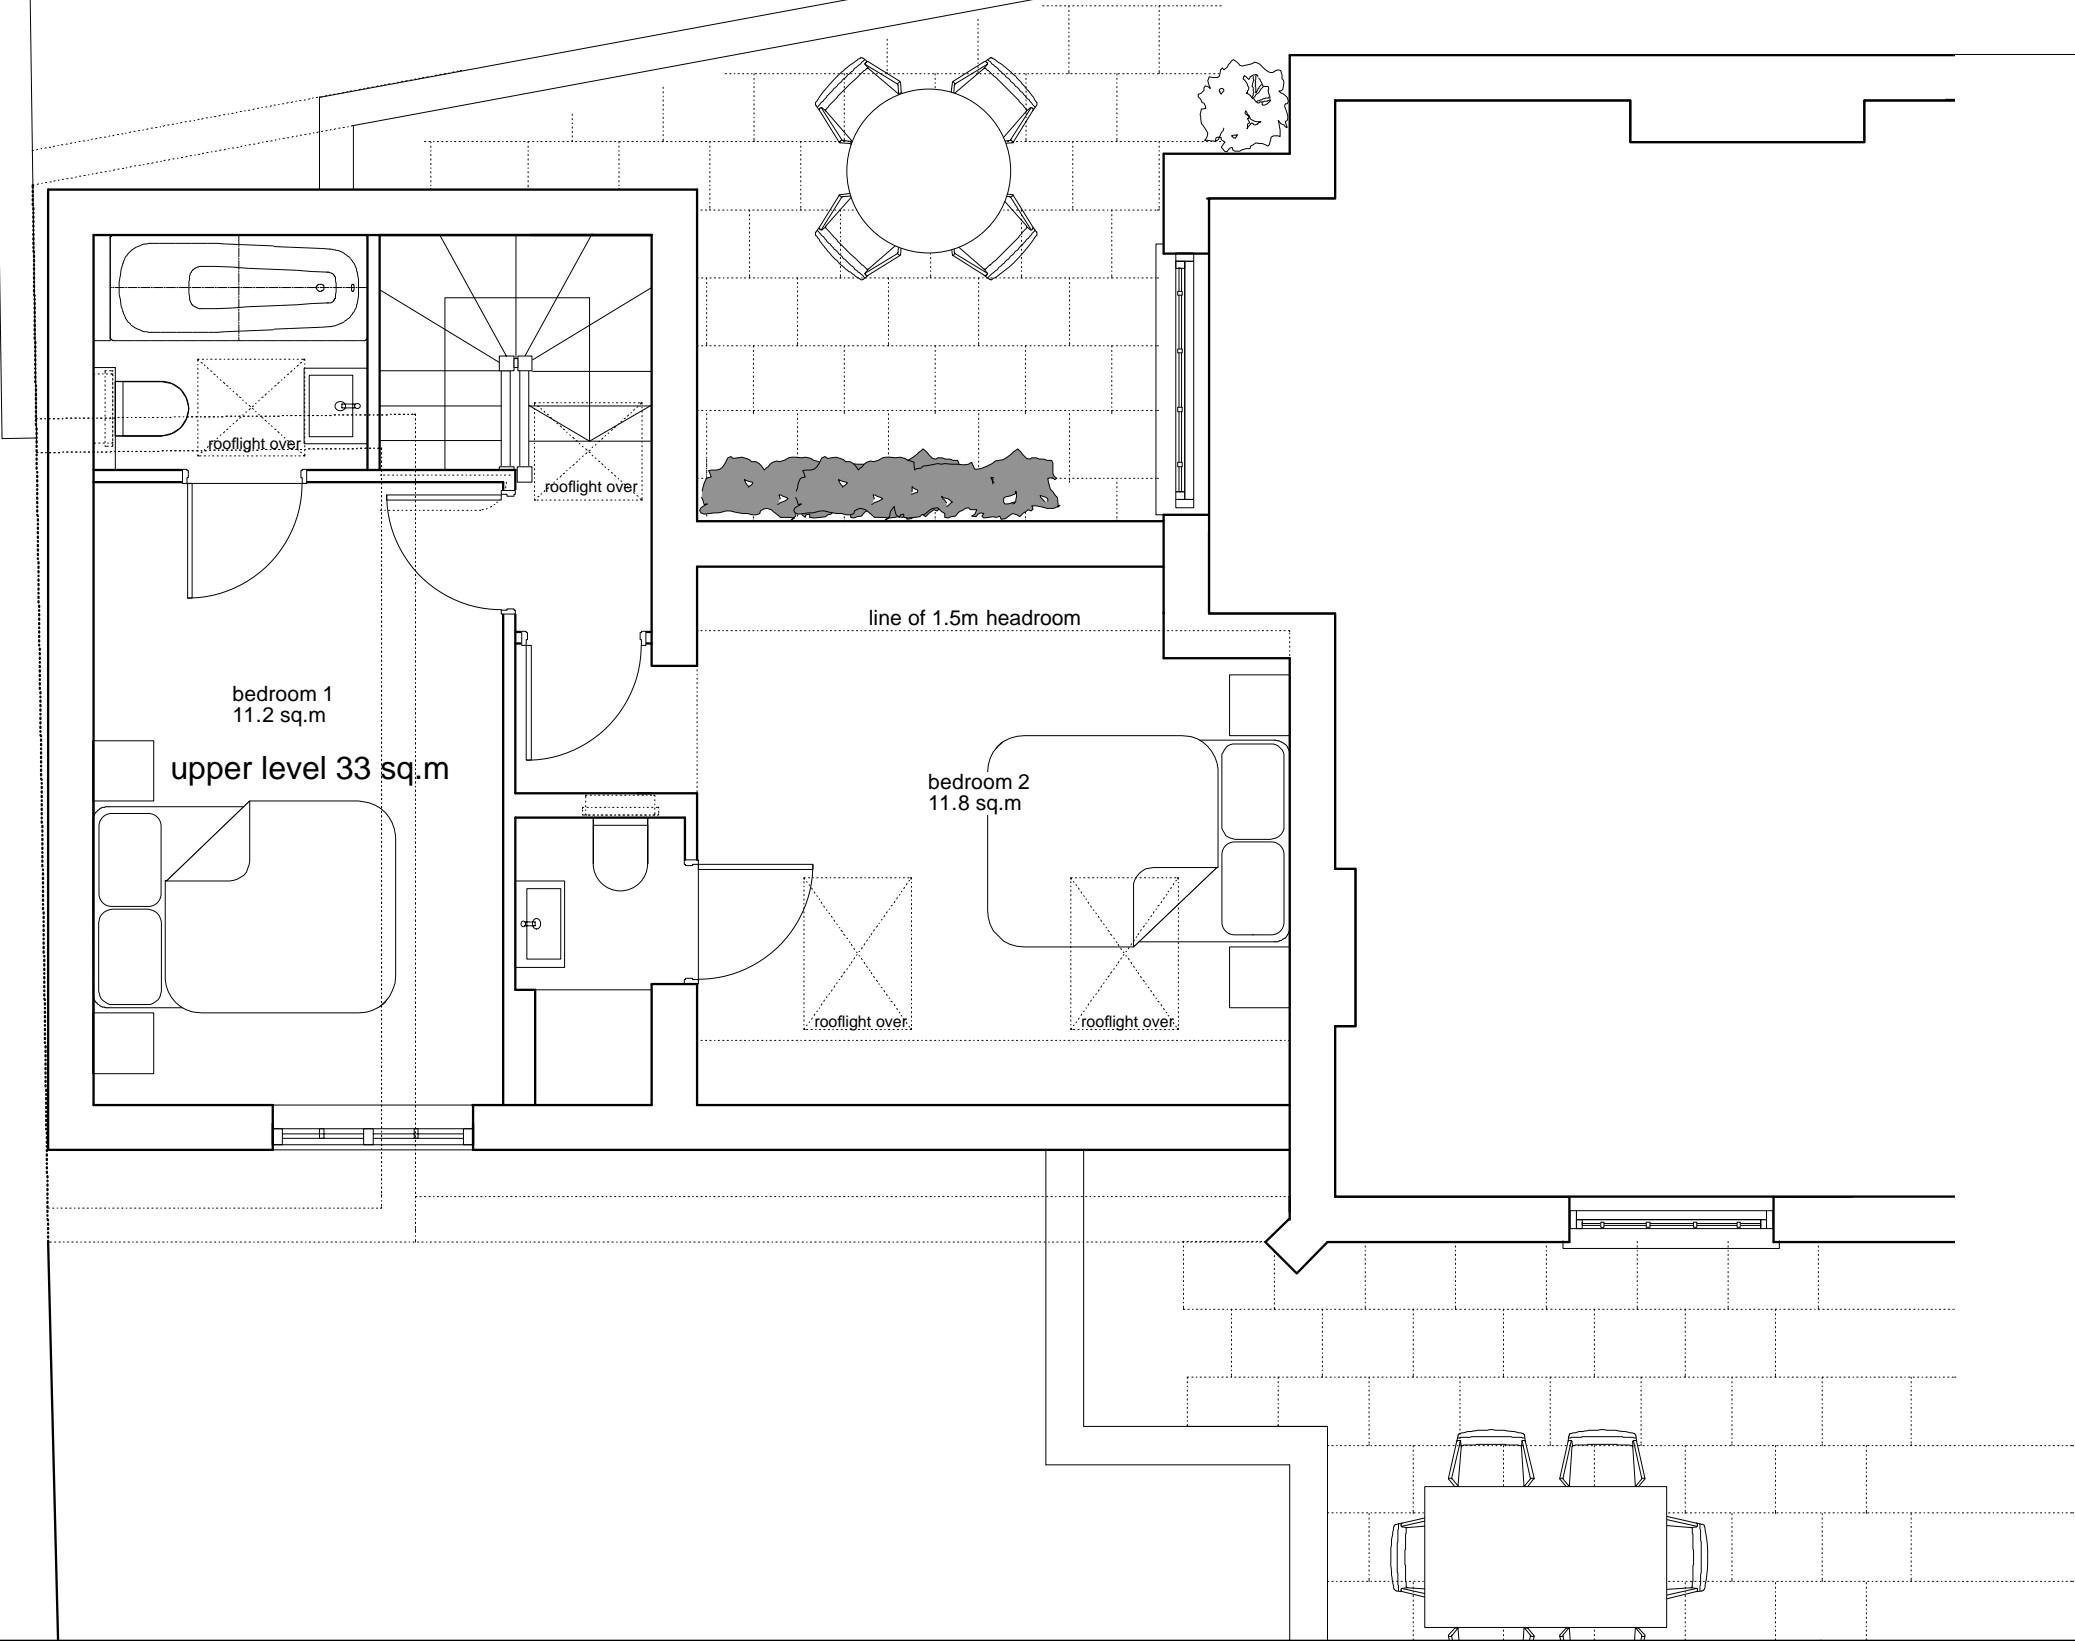

Rev	Date	Notes	Project:	Date:	<div>DDWH Architects</div> <div>architecture urban design interior design</div> <div>27 barnfield upper park road, london nw3 2uu</div> <div>tel: 020 7691 0141</div> <div>fax: 020 7691 0142</div> <div>mail@ddwharchitects.com</div>
a	July 2010	steps at lower level amended	8 St Cuthberts Road NW6	Feb 10	
b	Sep 2010	layout amended	Client:	Scale:	
c	Oct 2010	proposed extension moved back after consultation with Camden Planning	SA	1:50 at A3	
			Drawing No:	Drawn:	
			123-223c	wh	
			Drawing Title:		
			1st floor plan extension as proposed		