




**GROUND FLOOR PLAN**  
(EXISTING).

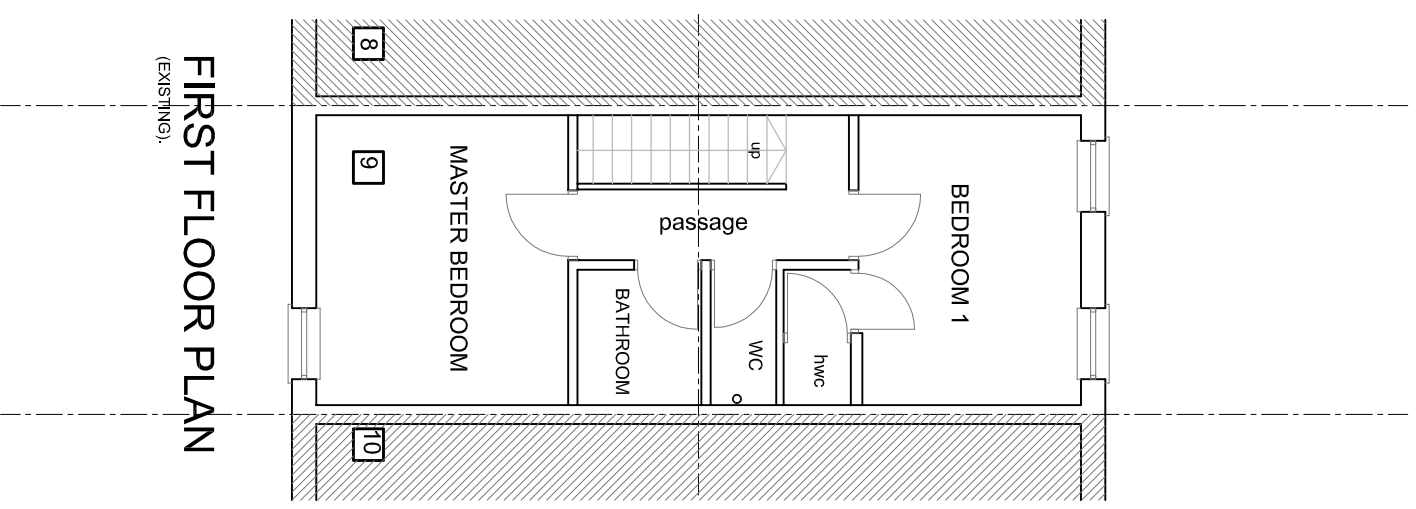

**FIRST FLOOR PLAN**  
(EXISTING).

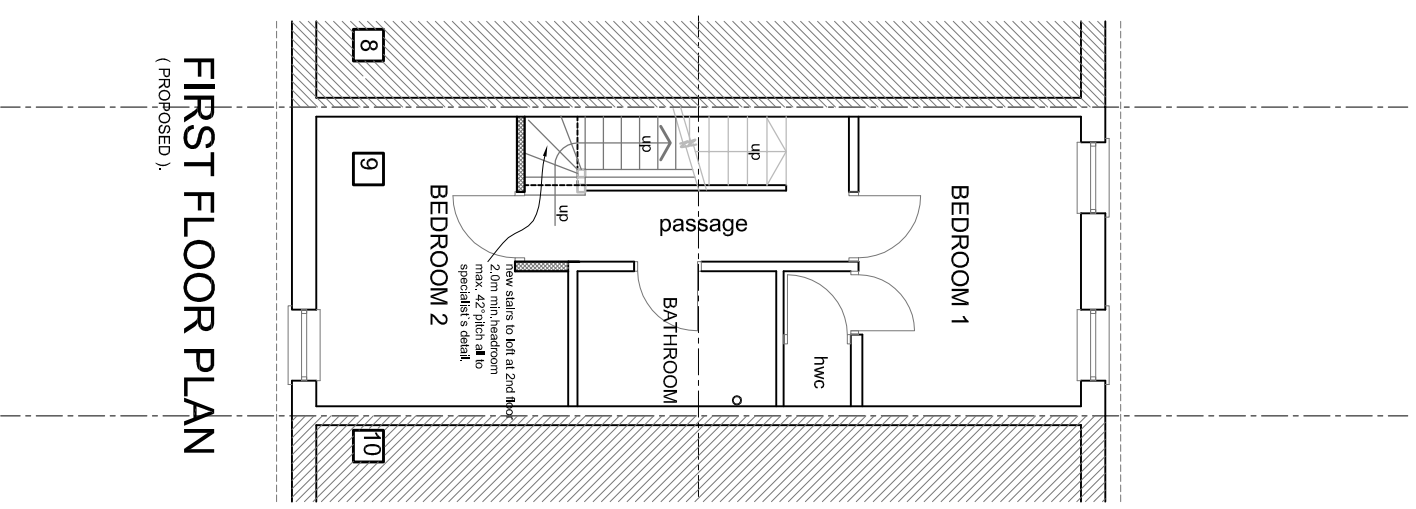

**FIRST FLOOR PLAN**  
(PROPOSED).

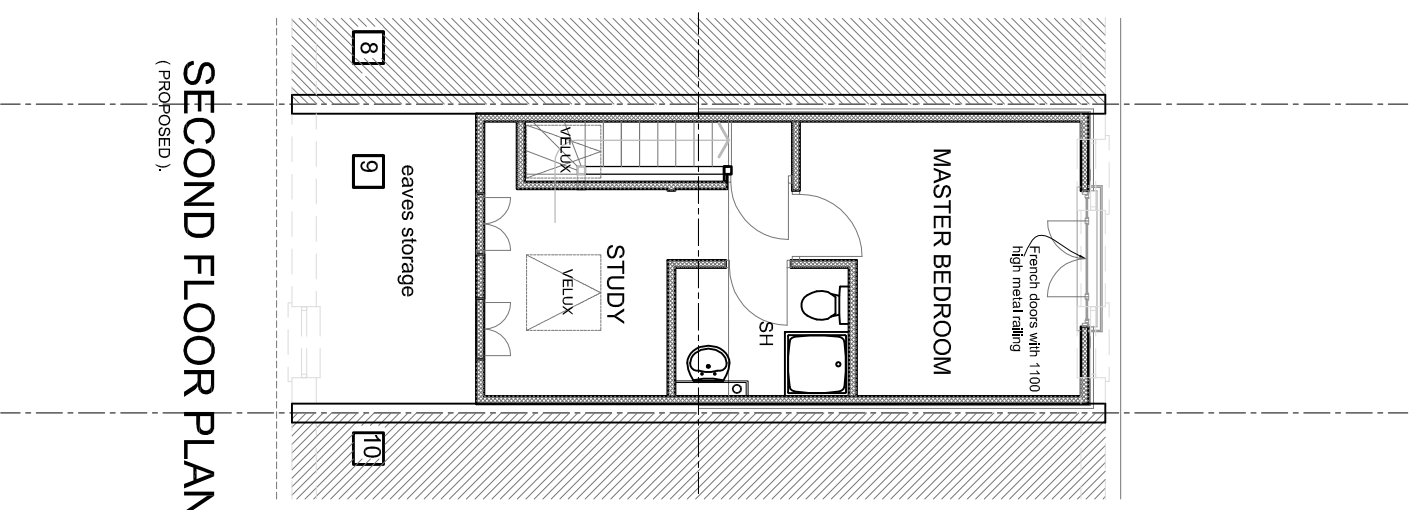

**SECOND FLOOR PLAN**  
(PROPOSED).

**NOTES:**

- \* ALL WORKS TO BE CARRIED OUT IN ACCORDANCE WITH CURRENT BUILDING REGULATIONS
- \* ALL DIMENSIONS / LEVELS TO BE CHECKED AND VERIFIED ON SITE BEFORE COMMENCING ANY WORK AND ANY DISCREPANCIES TO BE REPORTED TO THE OFFICE IMMEDIATELY.
- \* THIS DRAWING TO BE READ IN CONJUNCTION WITH CONTRACT DOCUMENTS, PROJECT WORKING DRAWINGS, SPECIFICATION, ALL CONSULTANTS / SPECIALIST DRAWINGS, DETAILS AND SPECIFICATION.
- \* ALL MATERIALS TO BE USED IN THE CONSTRUCTION OF THE EXTERNAL SURFACES OF THE NEW WORKS SHALL MATCH THOSE IN THE EXISTING BUILDING.
- \* ALL PARTY WALL & / BUILD OVER AGREEMENT TO IN ITS PLACE BY THE CLIENT / BUILDER BEFORE COMMENCING ANY WORK

**CLIENT:**  
**Ms. Anna. Otiz-Bukowski**

**DRAWING TITLE:**  
**EXISTING & PROPOSED PLANS**

**JOB TITLE:**  
**PROPOSED LOFT CONVERSION**  
**AT 9 FLEET SQUARE, LONDON, WC1X0PA**

**scale 1:100 @A3**

**SCALE:** 1:100@A3

**DATE:** JAN.2011

**DRAWING NO.:** RD 9 FLESQ/ L01

**DRAWN:**

**JOB NO.:** RD 9FLESQ

**REV.:**

**PL**

**Raj Design**  
(Planning / Building Consultant)  
38 RUNDELLS, LETCHWORTH GARDEN CITY  
HERTS SG8 2SQ  
TEL: 0771 771 7773  
space@live.co.uk