

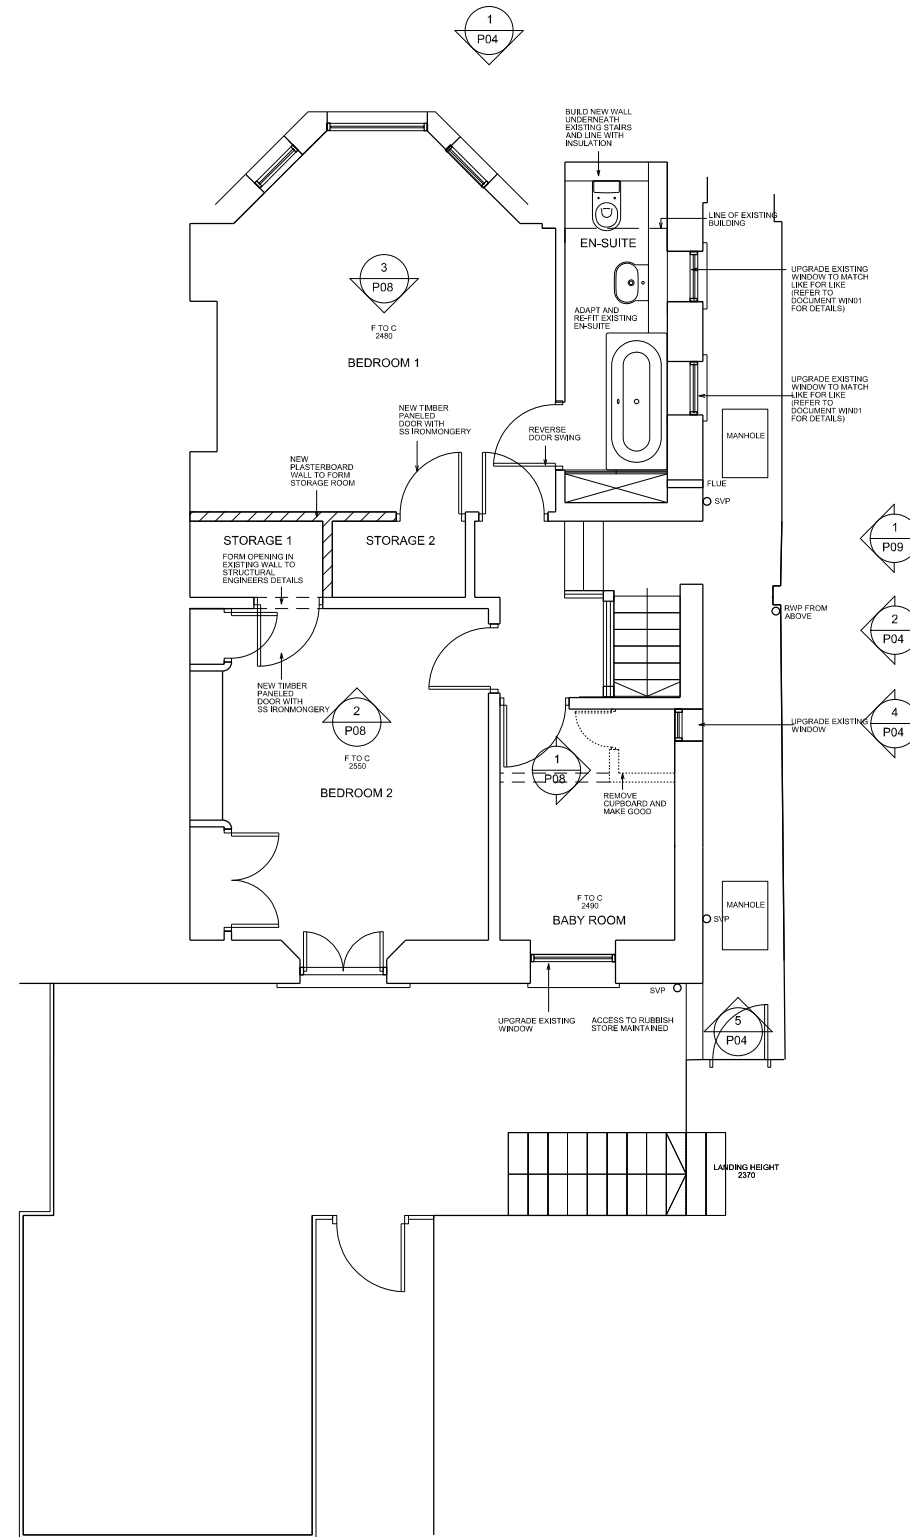
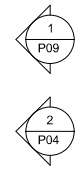


1 GROUND FLOOR PLAN

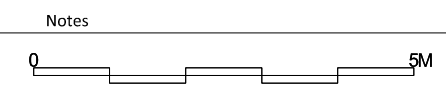

2 BASEMENT FLOOR PLAN

| Date | Rev | Revisions |
|------|-----|-----------|
| | | |

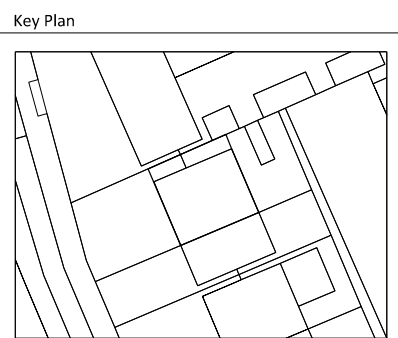

Layout subject to further design development of structural and services coordination & full survey.


Suggested methods of construction are to aid in pricing only and any construction methods and techniques are to be built to the contractors own design and to be compliant with the current building regulations.

This drawing is the property of Home Extension Studio
No disclosure or copy of it may be made without the written permission of Home Extension Studio

| Designer | | Scale | | | | Date | |
|--|--|----------------|-------|----------|-------|------|--|
| MARCH AND WHITE DESIGN STUDIO 25 FLORAL STREET, COVENT GARDEN, LONDON, WC2E 9DF TEL: +44 (0)20 7189 8395 EMAIL elliott@marchandwhite.com | | at A1 | at A3 | Drawn | Date | | |
| Project 6 OAK COURT | | 1:50 | 1:100 | EM | 10.10 | | |
| Drawing title PROPOSED PLANS | | Job no. P03 | | Rev A | | | |
| Client E ALVARES | | | | | | | |




1 FRONT ELEVATION

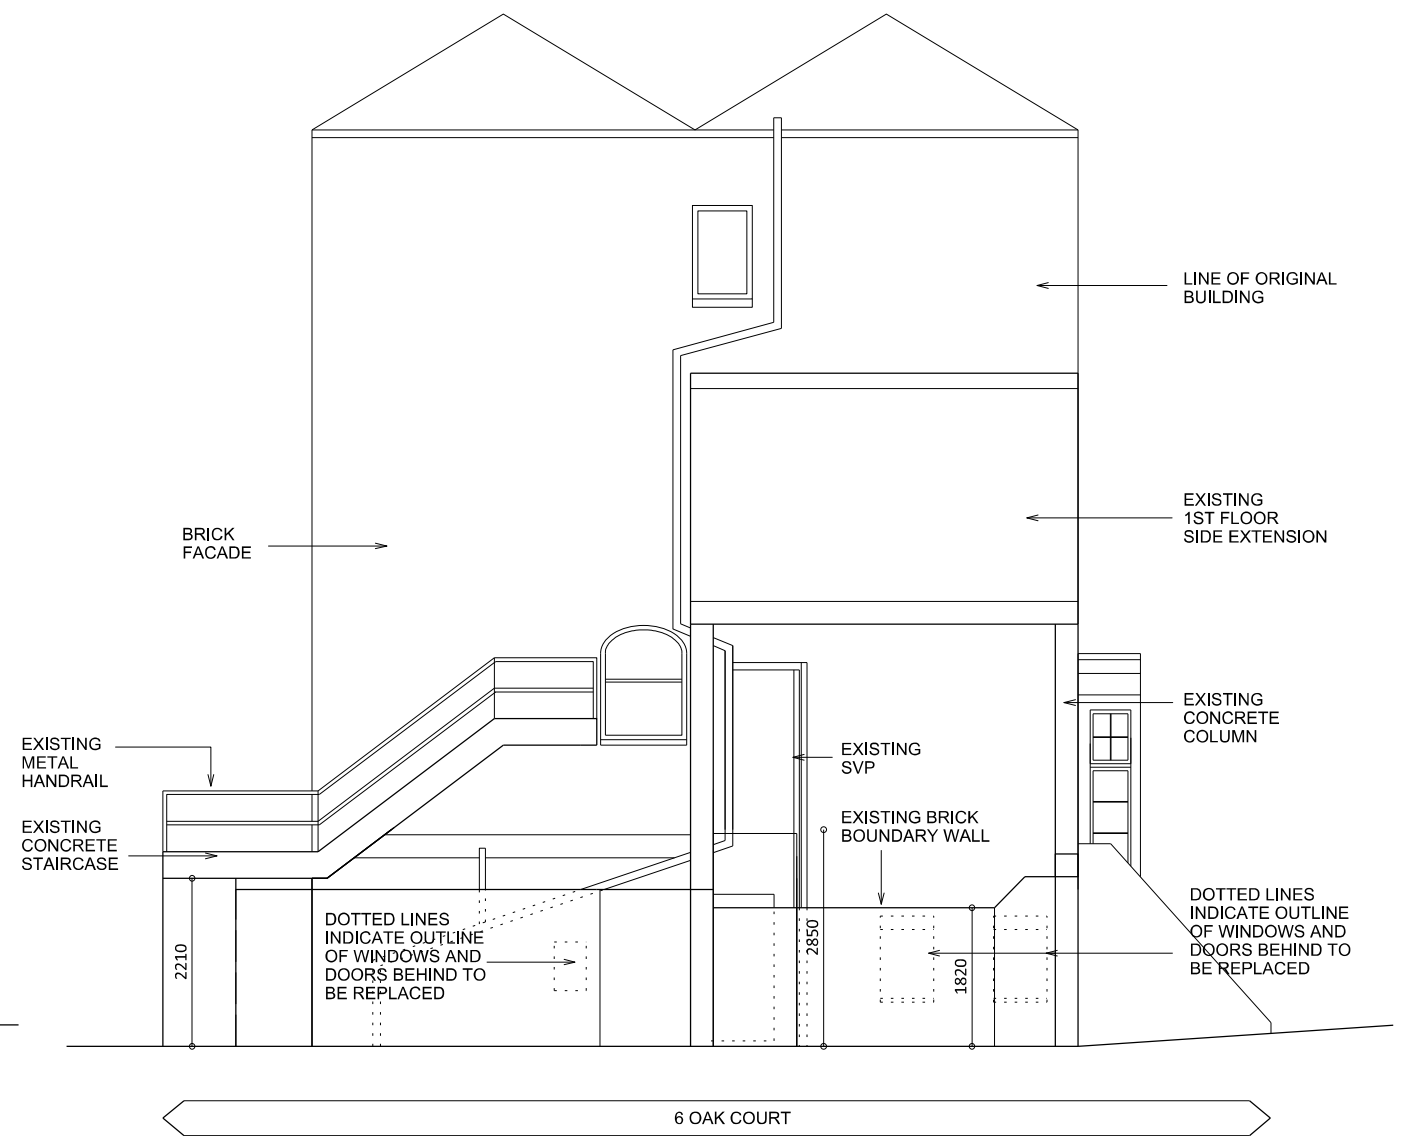


2 SIDE ELEVATION

Date Rev Revisions

Key Plan

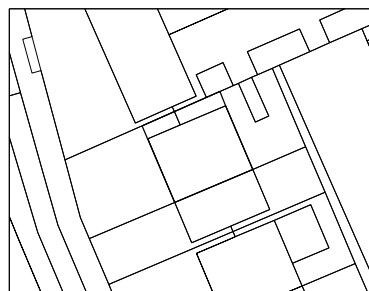

Notes

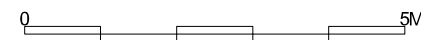

Layout subject to further design development of structural and services coordination & full survey.

Suggested methods of construction are to aid in pricing only and any construction methods and techniques are to be built to the contractors own design and to be compliant with the current building regulations.

This drawing is the property of Home Extension Studio. No disclosure or copy of it may be made without the written permission of Home Extension Studio.

Designer

MARCH AND WHITE DESIGN STUDIO
 25 FLORAL STREET,
 COVENT GARDEN, LONDON, WC2E 9DF
 TEL: +44 (0)20 7189 8395 EMAIL elliott@marchandwhite.com

Project

6 OAK COURT

Drawing title

PROPOSED ELEVATIONS

Client

E ALVARES

Scale at A1

1:50

Scale at A3

1:100

Drawn

EM

Date

10.10

Job no.


P04

Drawing no.


A

Rev


A

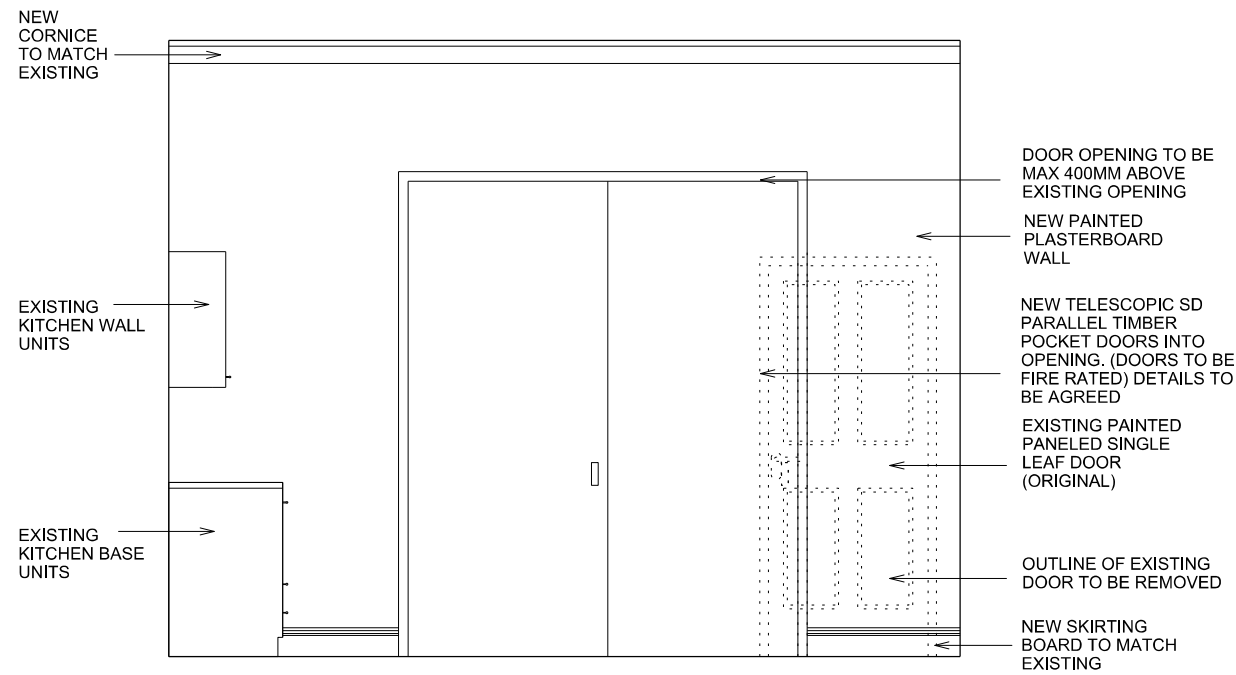


1 ELEVATION 1

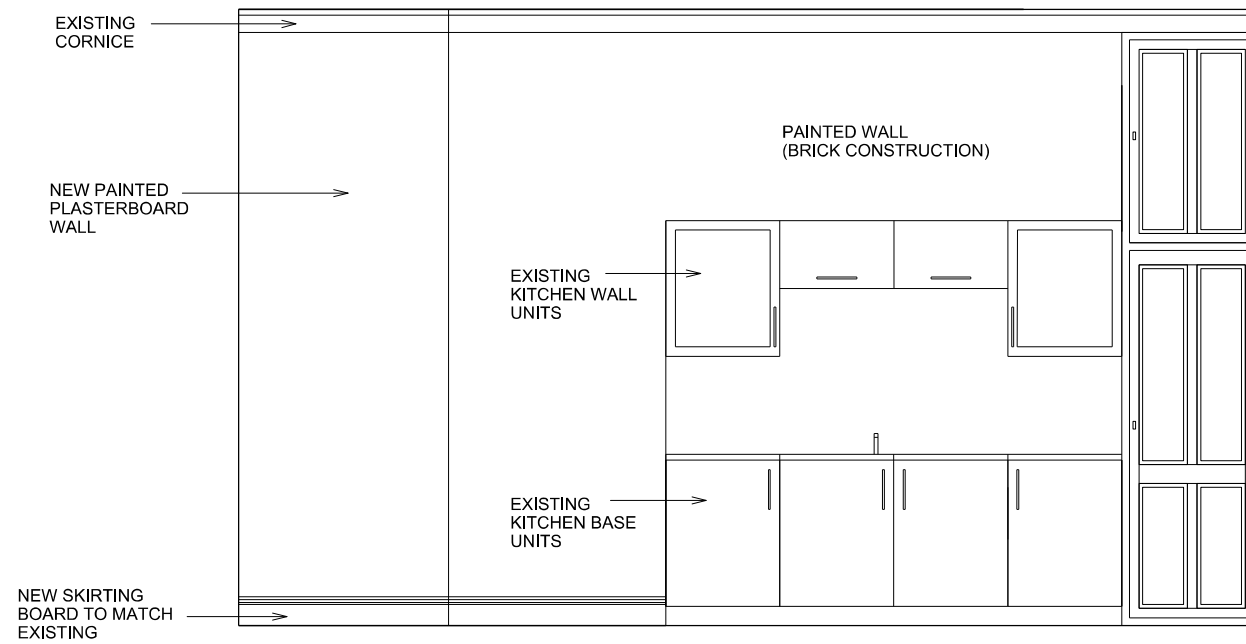

2 ELEVATION 2

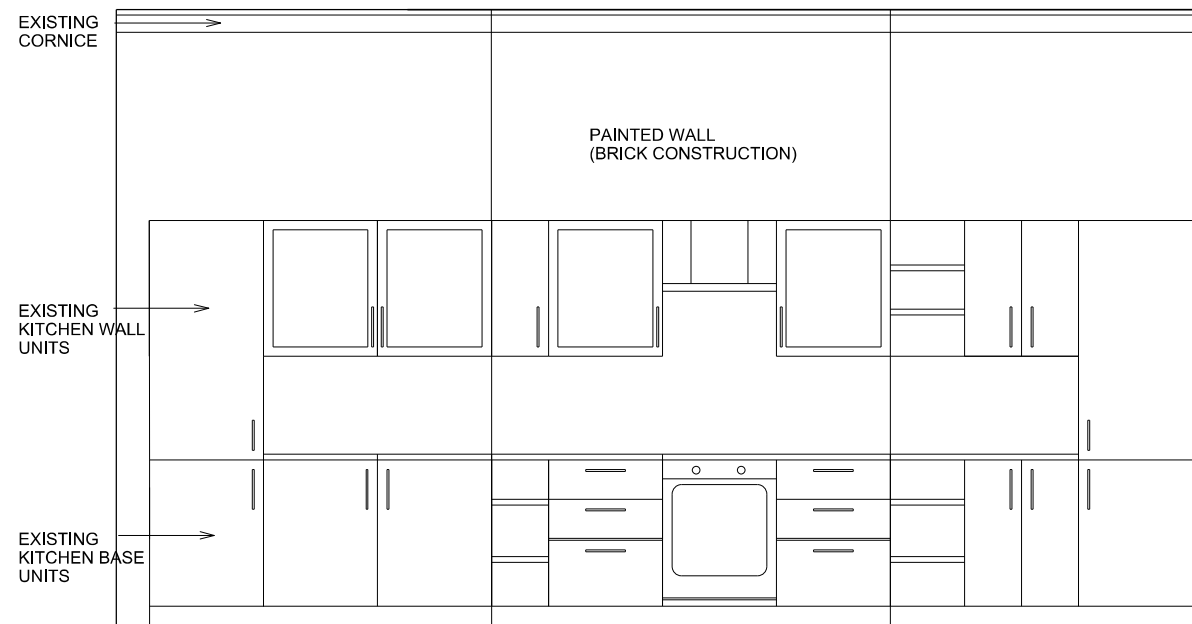


3 ELEVATION 3

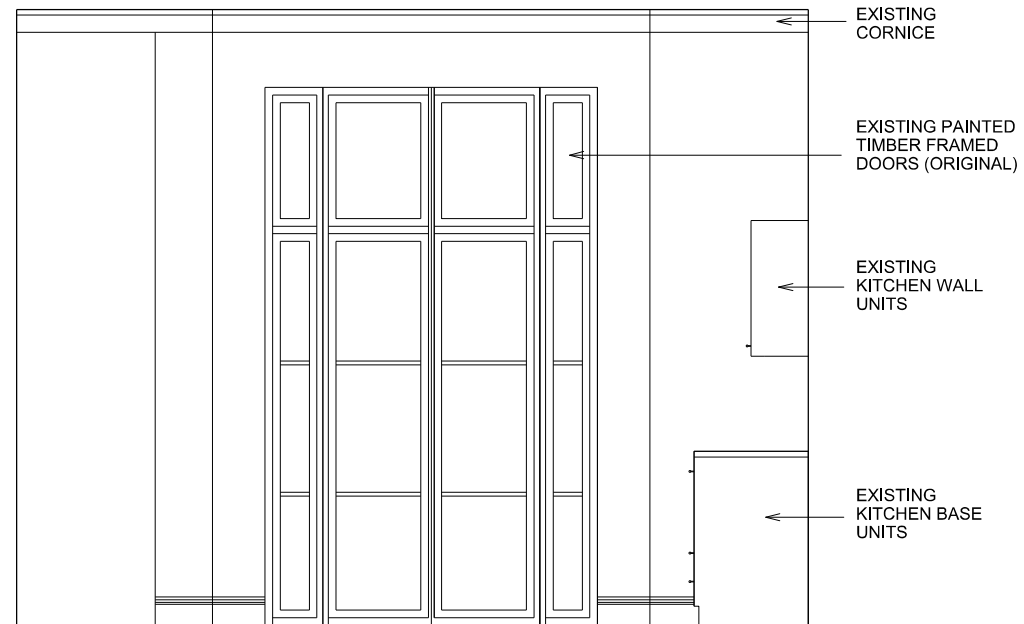

4 ELEVATION 4

Date Rev Revisions

Key Plan

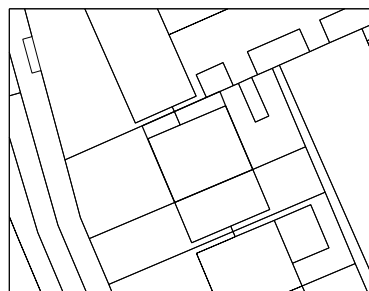

Notes



Layout subject to further design development of structural and services coordination & full survey.

Suggested methods of construction are to aid in pricing only and any construction methods and techniques are to be built to the contractors own design and to be compliant with the current building regulations.

This drawing is the property of Home Extension Studio. No disclosure or copy of it may be made without the written permission of Home Extension Studio.

Designer

MARCH AND WHITE DESIGN STUDIO
 25 FLORAL STREET,
 COVENT GARDEN, LONDON, WC2E 9DF
 TEL: +44 (0)20 7189 8395 EMAIL elliott@marchandwhite.com


Project
6 OAK COURT

Client
E ALVARES


Drawing title
**PROPOSED INTERNAL
 KITCHEN ELEVATIONS**

| Scale at A1 | Scale at A3 | Drawn | Date |
|-------------|-------------|-------|-------|
| 1:20 | 1:40 | EM | 10.10 |


| Job no. | Drawing no. | Rev |
|---------|-------------|-----|
| xx.xx | P05 | A |

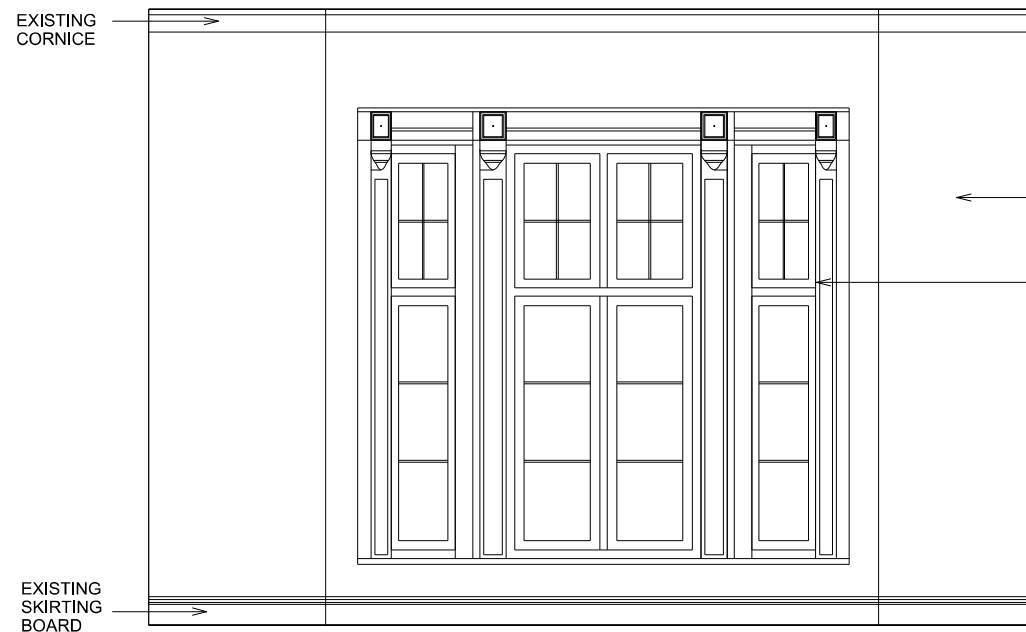


1 ELEVATION 1

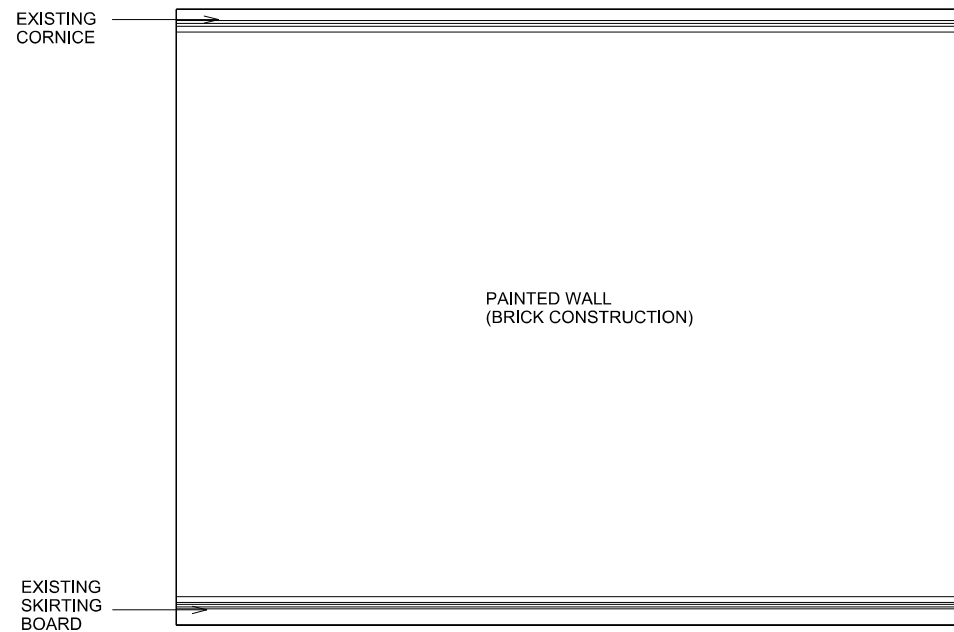

2 ELEVATION 2

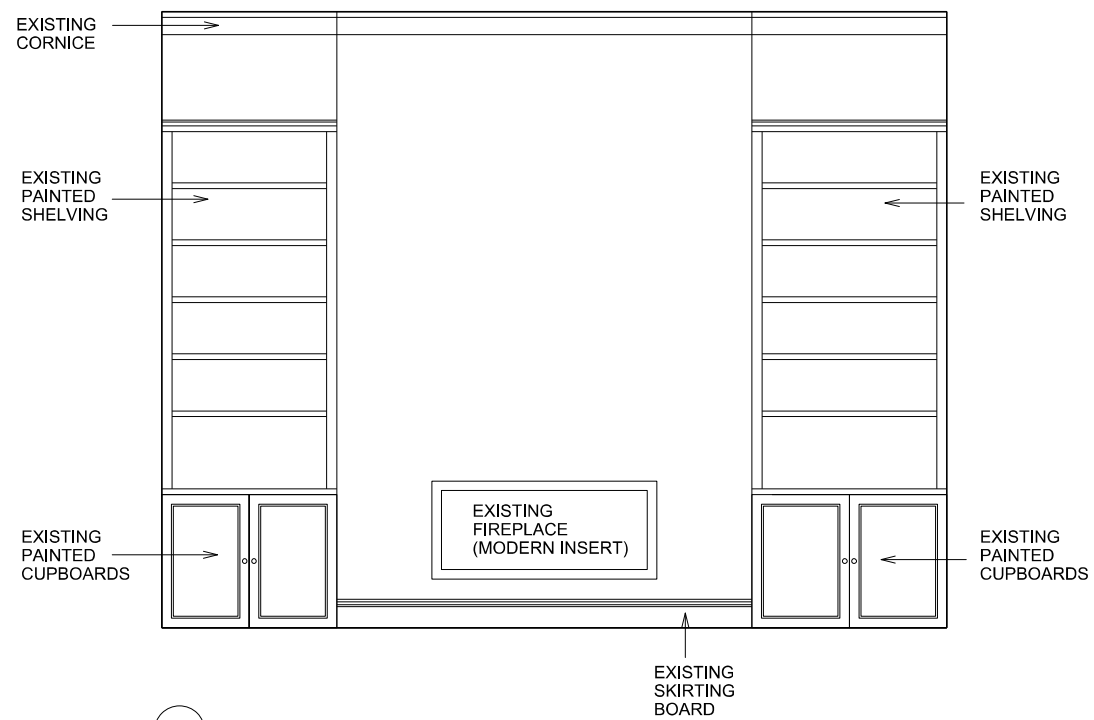


3 ELEVATION 3

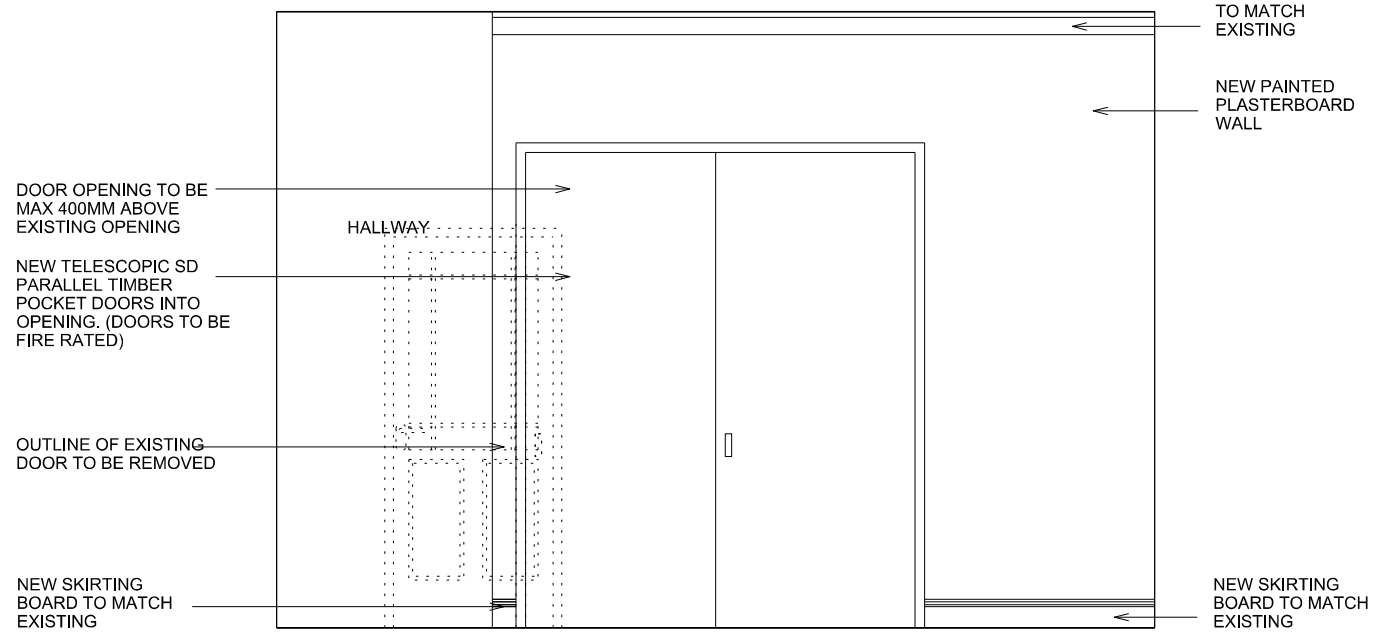


4 ELEVATION 4

Date Rev Revisions

Key Plan

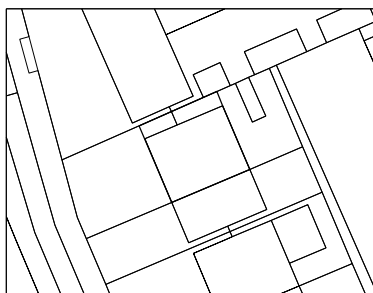

Notes

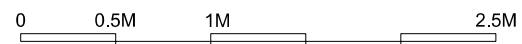

Layout subject to further design development of structural and services coordination & full survey.

Suggested methods of construction are to aid in pricing only and any construction methods and techniques are to be built to the contractors own design and to be compliant with the current building regulations.

This drawing is the property of Home Extension Studio
No disclosure or copy of it may be made without the written permission of Home Extension Studio

Designer

MARCH AND WHITE DESIGN STUDIO
25 FLORAL STREET,
COVENT GARDEN, LONDON, WC2E 9DF
TEL: +44 (0)20 7189 8395 EMAIL elliott@marchandwhite.com

Project

6 OAK COURT

Client


E ALVARES

Drawing title


**PROPOSED INTERNAL
DRAWING ROOM
ELEVATIONS**

| Scale at A1 | Scale at A3 | Drawn | Date |
|-------------|-------------|-------|-------|
| 1:20 | 1:40 | EM | 10.10 |


| Job no. | Drawing no. | Rev |
|---------|-------------|-----|
| xx.xx | P06 | A |

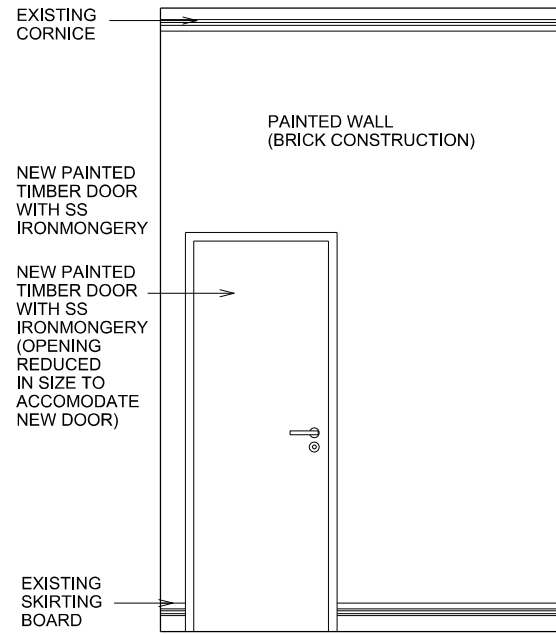


1 ELEVATION 1

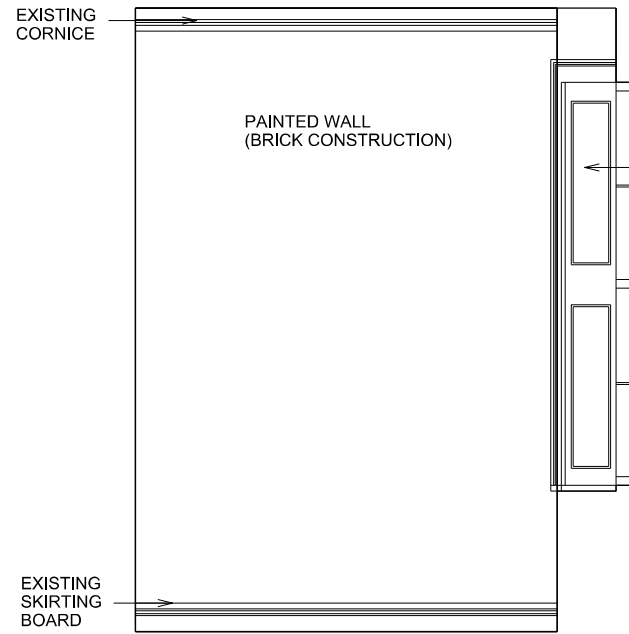

2 ELEVATION 2

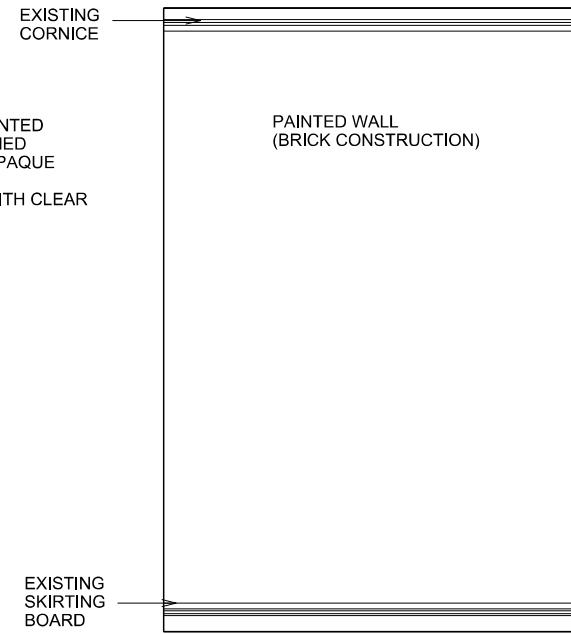


3 ELEVATION 3

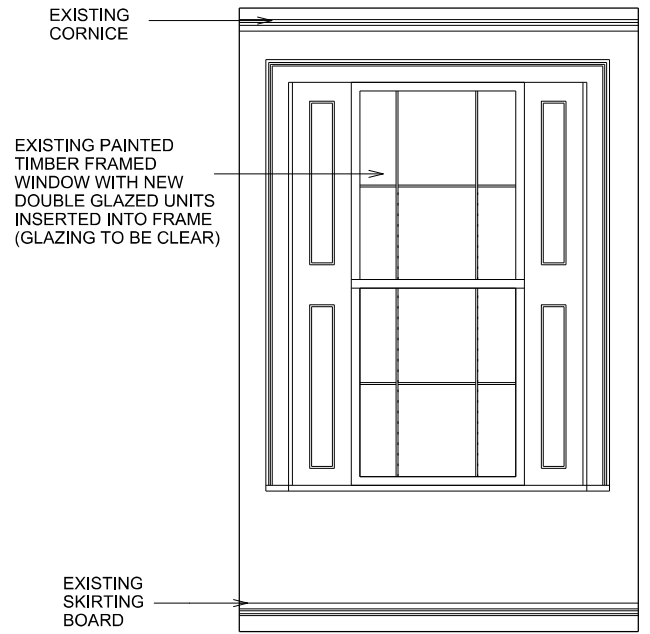

4 ELEVATION 4

Date Rev Revisions

Key Plan

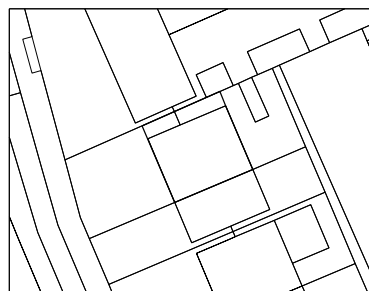

Notes



Layout subject to further design development of structural and services coordination & full survey.

Suggested methods of construction are to aid in pricing only and any construction methods and techniques are to be built to the contractors own design and to be compliant with the current building regulations.

This drawing is the property of Home Extension Studio
No disclosure or copy of it may be made without the written permission of Home Extension Studio

Designer

MARCH AND WHITE DESIGN STUDIO
25 FLORAL STREET,
COVENT GARDEN, LONDON, WC2E 9DF
TEL: +44 (0)20 7189 8395 EMAIL elliott@marchandwhite.com


Project
6 OAK COURT

Client
E ALVARES

Drawing title
**PROPOSED INTERNAL
BATHROOM ROOM
ELEVATIONS**

| Scale at A1 | Scale at A3 | Drawn | Date |
|-------------|-------------|-------|-------|
| 1:20 | 1:40 | EM | 10.10 |


| Job no. | Drawing no. | Rev |
|---------|-------------|-----|
| xx.xx | P07 | A |

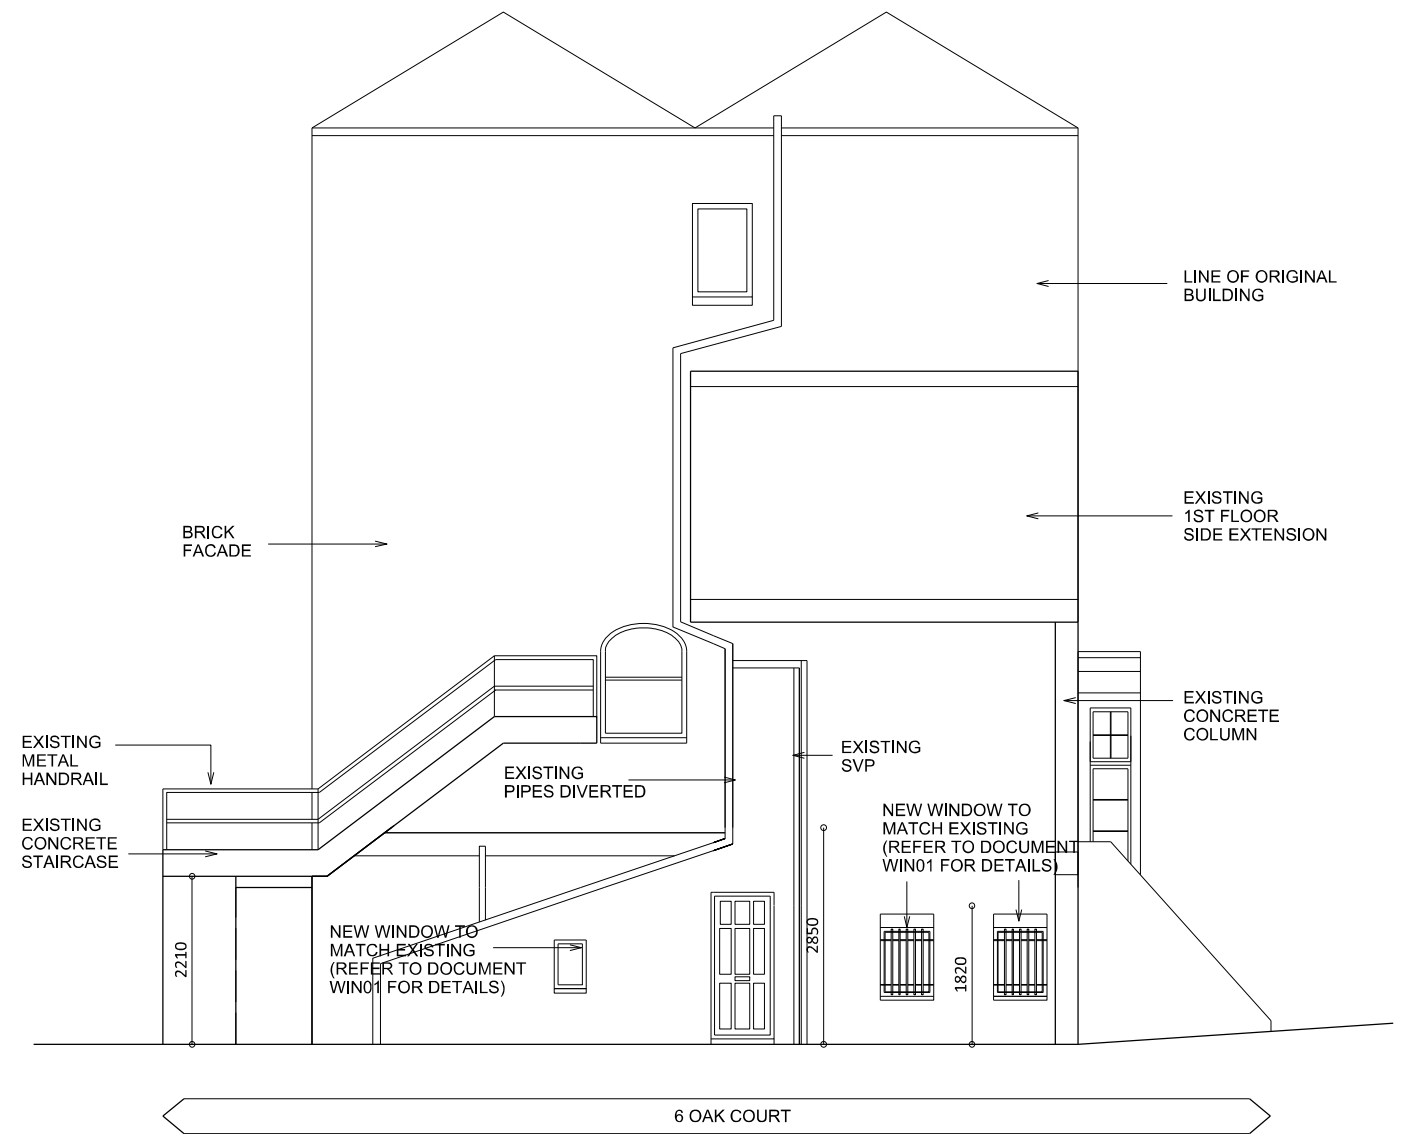


1 SIDE ELEVATION

Date Rev Revisions

Key Plan

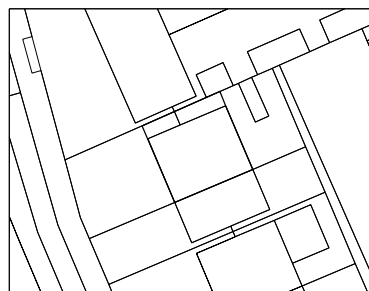

Notes

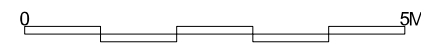

Layout subject to further design development of structural and services coordination & full survey.

Suggested methods of construction are to aid in pricing only and any construction methods and techniques are to be built to the contractors own design and to be compliant with the current building regulations.

This drawing is the property of Home Extension Studio
No disclosure or copy of it may be made without the written permission of Home Extension Studio

Designer

MARCH AND WHITE DESIGN STUDIO
25 FLORAL STREET,
COVENT GARDEN, LONDON, WC2E 9DF
TEL: +44 (0)20 7189 8395 EMAIL elliott@marchandwhite.com

Project

6 OAK COURT

Drawing title

PROPOSED ELEVATIONS

Client

E ALVARES

Scale at A1 Scale at A3 Drawn Date

1:50 1:100 EM 10.10

Job no. Drawing no. Rev

P09 A