
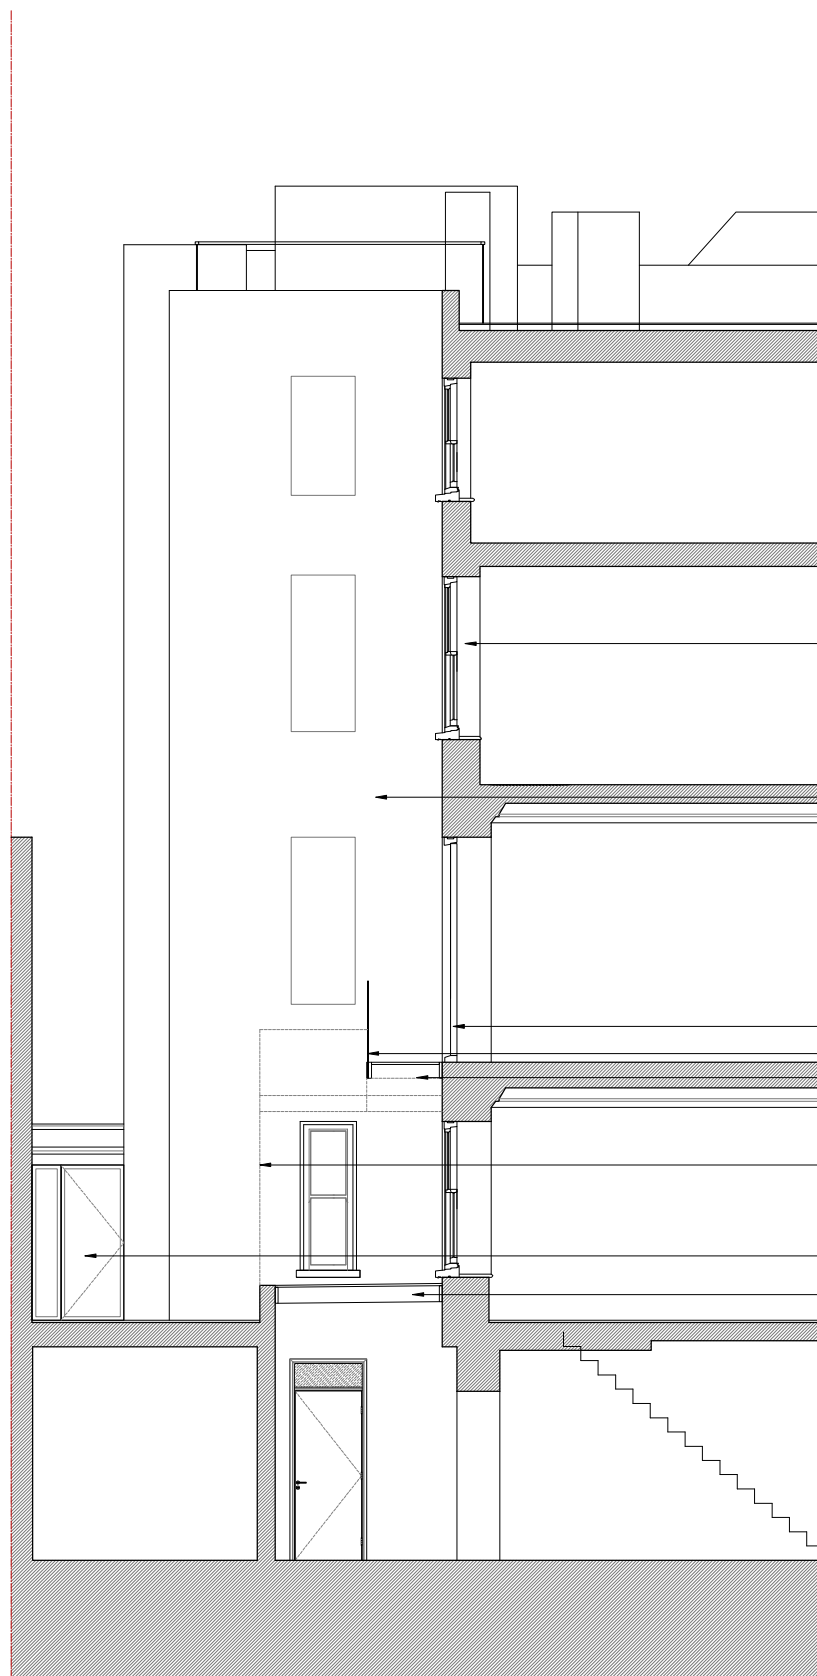


DESIGN DEVELOPMENT
 FIGURED DIMENSIONS TO TAKE PRECEDENCE OVER THOSE SCALED.
 ALL DIMENSIONS TO BE CHECKED ON SITE BEFORE COMMENCEMENT OF ANY WORKS OR SHOP DRAWINGS.
 CONTRACTOR TO CONFIRM SUITABILITY OF MOUNTING AND POSITION OF ALL SCHEDULED ITEMS.
 NEVER BUILD FROM THESE DRAWINGS UNLESS MARKED "APPROVED FOR CONSTRUCTION"

KEY PLAN

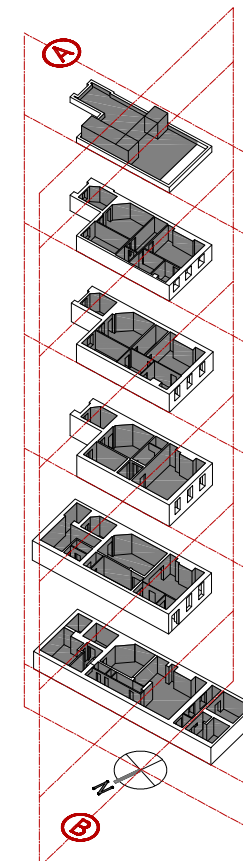

PREVIOUSLY APPROVED WINDOW REINSTATED

ALL SOIL PIPES REMOVED FROM ELEVATION

PREVIOUSLY APPROVED DOOR
 FRAME-LESS GLASS HANDRAIL
 STRUCTURAL GLASS FLOOR


MODERN ADDITION REAR EXTENSION CUT BACK TO CREATE REAR COURTYARD AND HELP REINSTATE ORIGINAL REAR ELEVATION

NEW GLAZED DOOR

NEW SKYLIGHT

SECTION A-A

SCALE 1:50 | LOOKING SOUTH

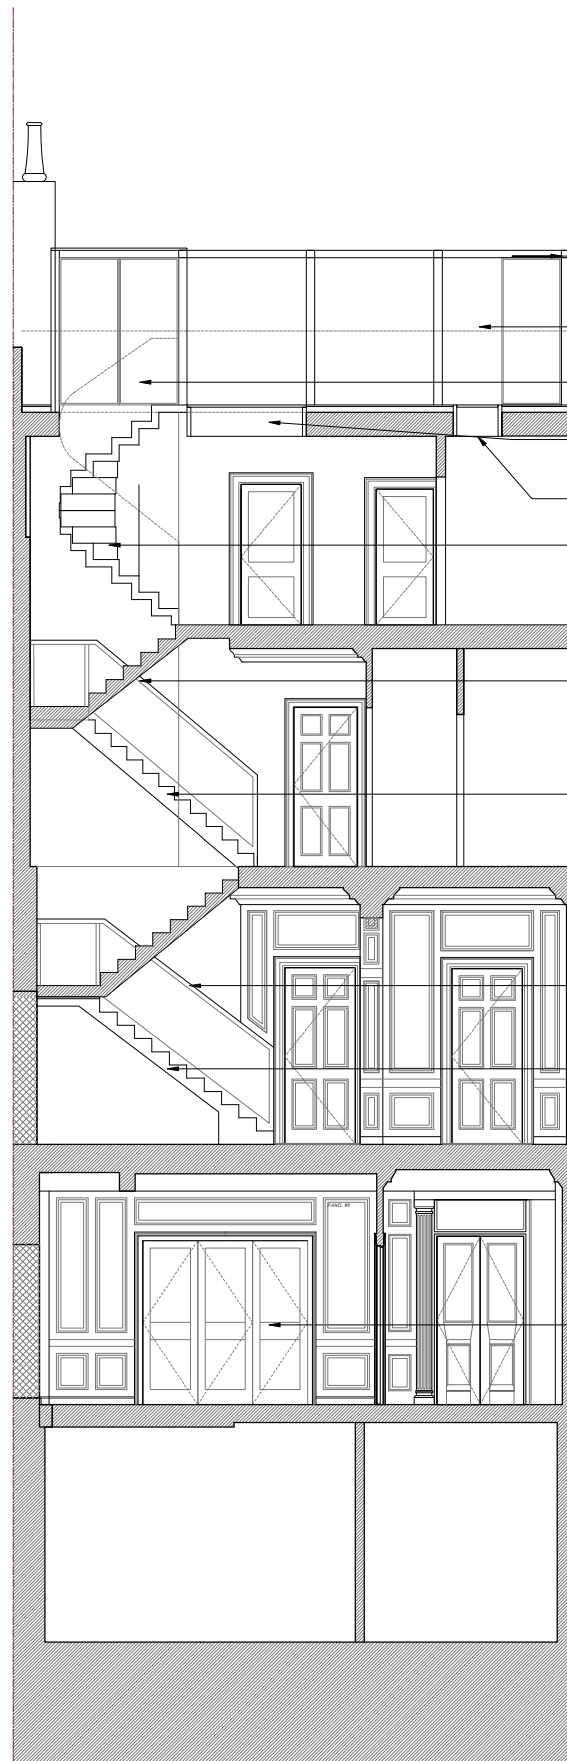

ALL NEW STRUCTURE FALLS LEVEL WITH EXISTING RIDGELINE

NEW ROOF STRUCTURE OPEN OR GLAZED ON ALL SIDES EXCEPT PARTY FACES

EXISTING CLERESTORY SKYLIGHT REPLACED WITH ACCESS STRUCTURE TO ROOF TERRACE.

STRUCTURAL GLASS INFILL OVER UNUSED EXISTING OPENING IN ROOF

NEW SKYLIGHT

NEW STAIRCASE TO ROOF TERRACE- PASSES THROUGH EXISTING OPENING IN CONCRETE ROOF SLAB

NEW HANDRAILS TO STAIRCASE

STAIRCASE REPLACED


NEW HANDRAILS TO STAIRCASE

STAIRCASE REPLACED

NEW LARGER OPENING WITH NEW DOORS TO MATCH EXISTING, ORIGINAL WALL PANELLING RE-INSTATED.

SECTION B-B

SCALE 1:50 | LOOKING WEST

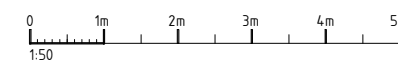

A 170110 PLANNING SUBMISSION

REV_ DATE_ NOTES_

PROJECT_		
12 Great James St LONDON WC1N		
		9 Beaufort Street London W1U 2EL United Kingdom +44 (0)207 608 5120
DRAWING DESCRIPTION_		
PROPOSED SECTIONS 2		
PROJECT NO_	AREA_	TYPE_
0039	ALL	SECT2
DRAWN BY_	SCALE_	SIZE_
BR	1:50	A1
REVISION_	DATE_	PAGES_
A	170110	2 OF 3
DWG NO_		
0039_ALL_SECT2_A		