
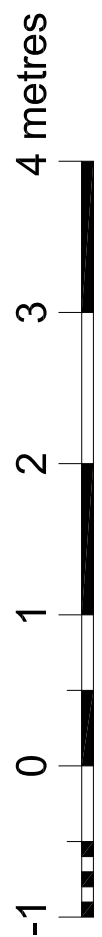
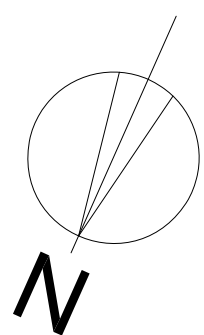


- NOTES:
1. ALL DIMENSIONS TO BE CONFIRMED ON SITE
  2. DRAWINGS TO BE READ IN CONJUNCTION WITH SPECIFICATION AND ENGINEERS' DRAWINGS.

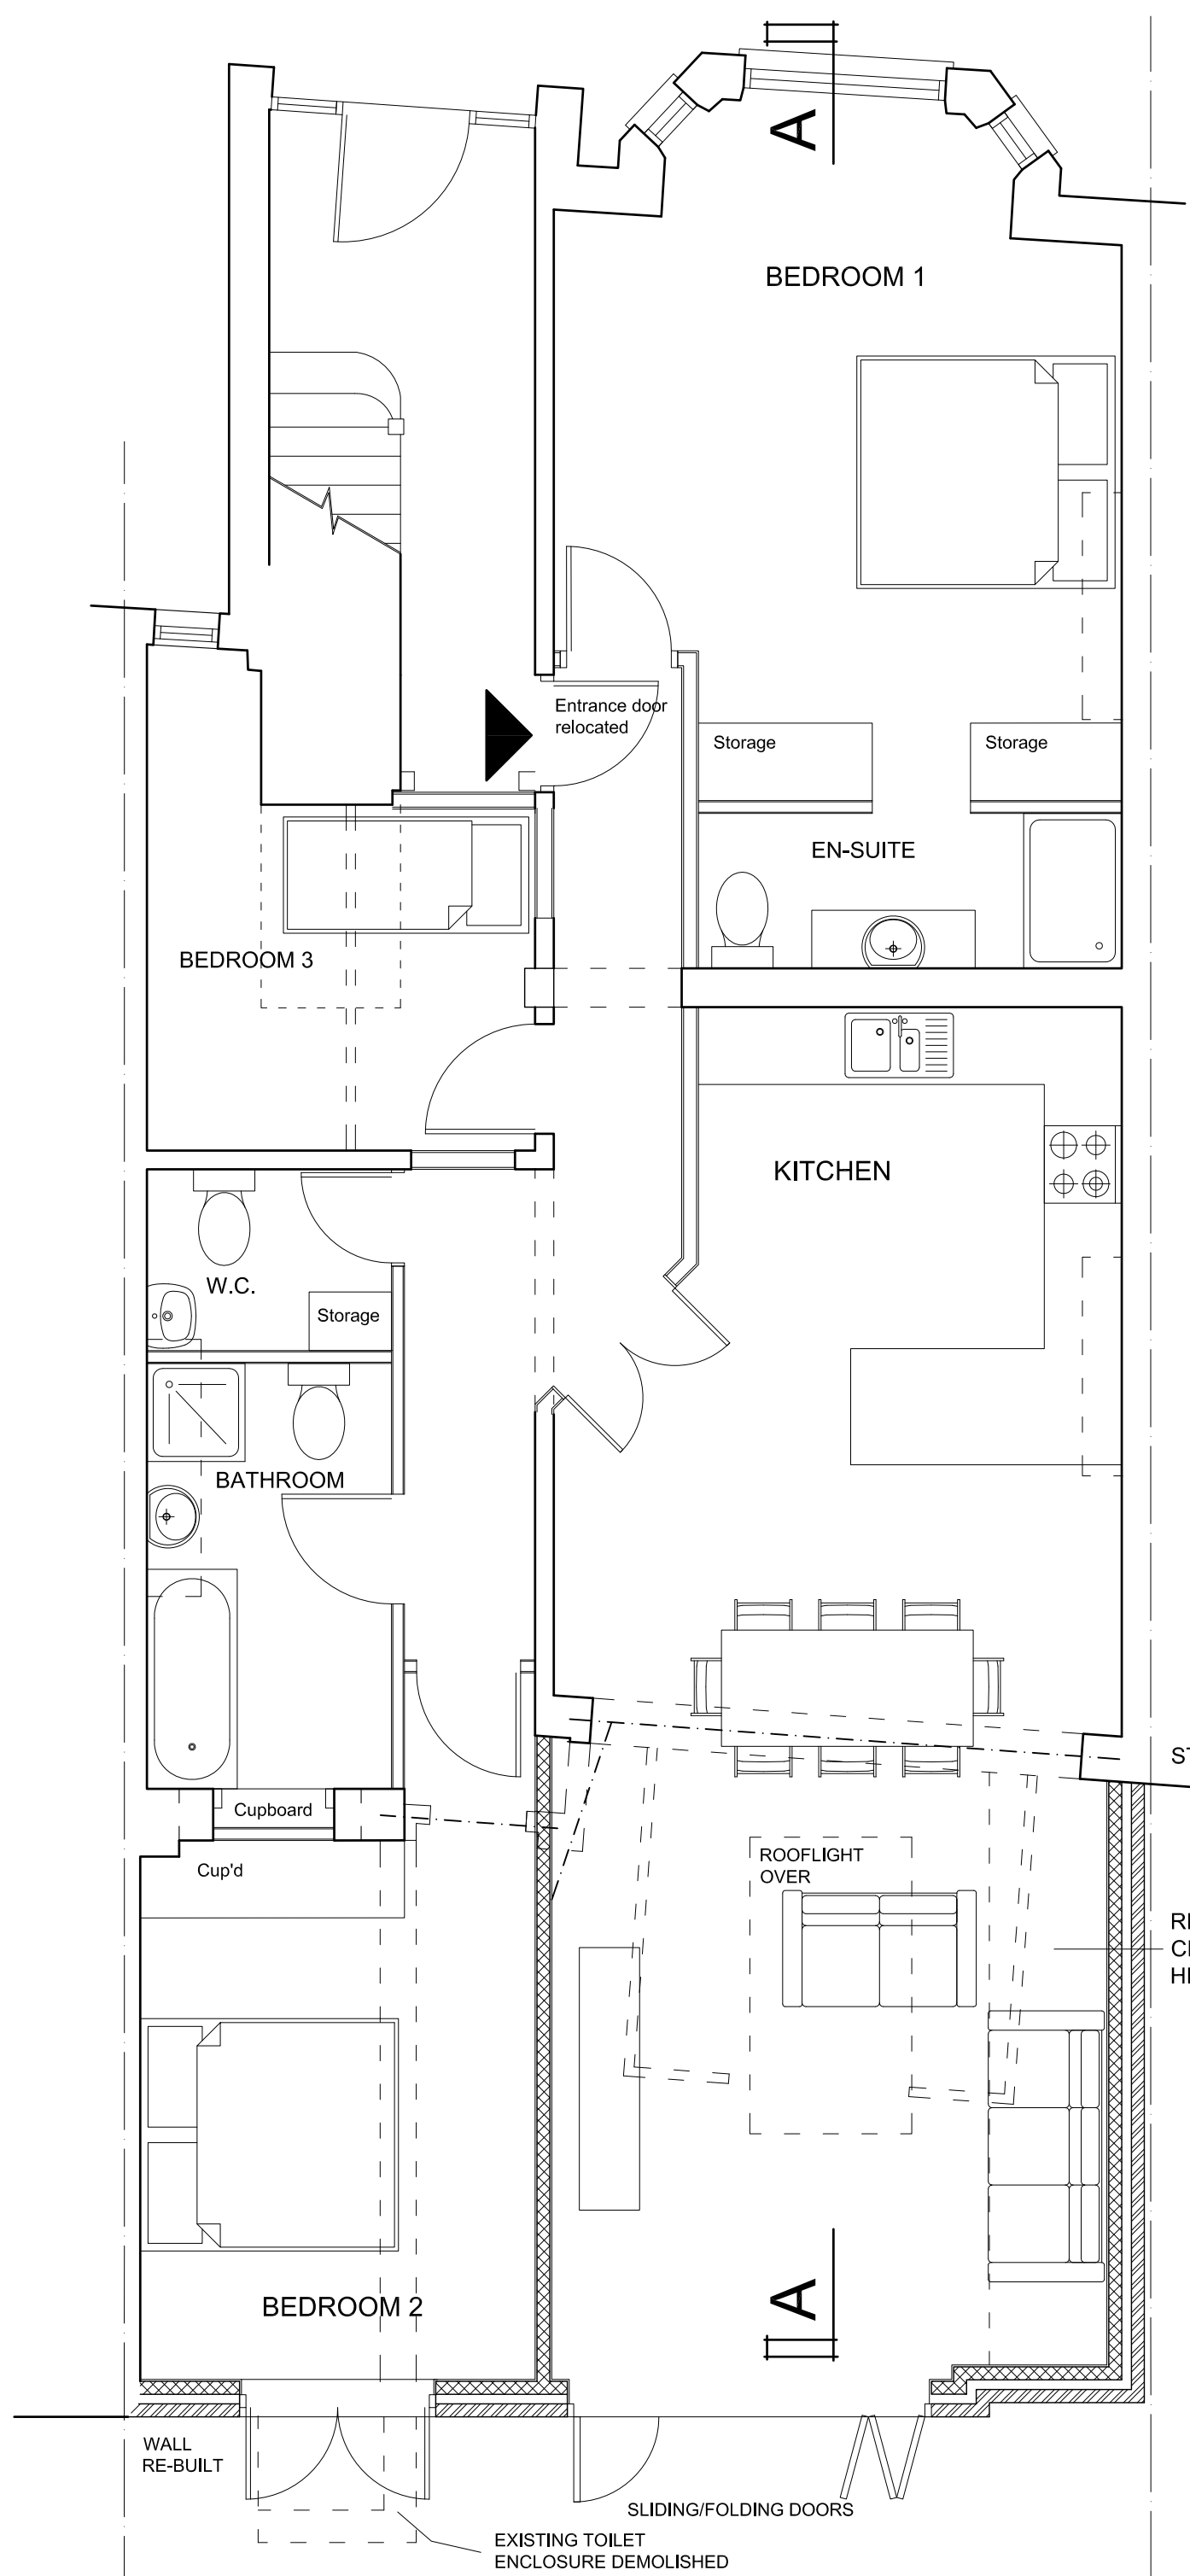

© Caryatid Ltd 2010

REVISIONS		
Rev	Date	Detail
A	19-01-2011	HEIGHT OF SIDE WALL TO BOUNDARY REDUCED, ROOFLIGHT AMENDED

CARYATID architects

20 Kings Avenue : Muswell Hill  
LONDON : N10 1PB  
Tel : 020 8444 6197

Date: 16-10-2010 Drawn By: laj

TITLE: PROPOSED ALTERATIONS  
GROUND FLOOR FLAT (FLAT 1)  
142 GOLDHURST TERRACE  
NW6 3HP

Scale: 1:50 (A3) Revision: A

DRAWING: PROPOSED LAYOUT

Drwg No.: 1023-11

- NOTES:
1. ALL DIMENSIONS TO BE CONFIRMED ON SITE
  2. DRAWINGS TO BE READ IN CONJUNCTION WITH SPECIFICATION AND ENGINEERS' DRAWINGS.




YELLOW STOCK BRICKWORK TO NEW REAR ELEVATION WITH RED SOLDIER COURSES OVER OPENINGS FOR TIMBER DOOR ASSEMBLIES.

No. 140

No. 142

No. 144

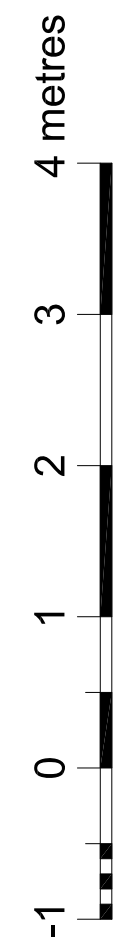

© Caryatid Ltd 2010

REVISIONS		
Rev	Date	Detail
A	19-01-2011	HEIGHT OF SIDE WALL TO BOUNDARY REDUCED, ROOFLIGHT AMENDED

**CARYATID architects**

20 Kings Avenue : Muswell Hill  
LONDON : N10 1PB  
Tel : 020 8444 6197

Date: 14-10-2010 Drawn By: Iaj


TITLE: PROPOSED ALTERATIONS  
GROUND FLOOR FLAT (FLAT 1)  
142 GOLDHURST TERRACE  
NW6 3HP

Scale: 1:50 (A3) Revision: A

DRAWING:

PROPOSED  
REAR ELEVATION

Drwg No.: 1023-12

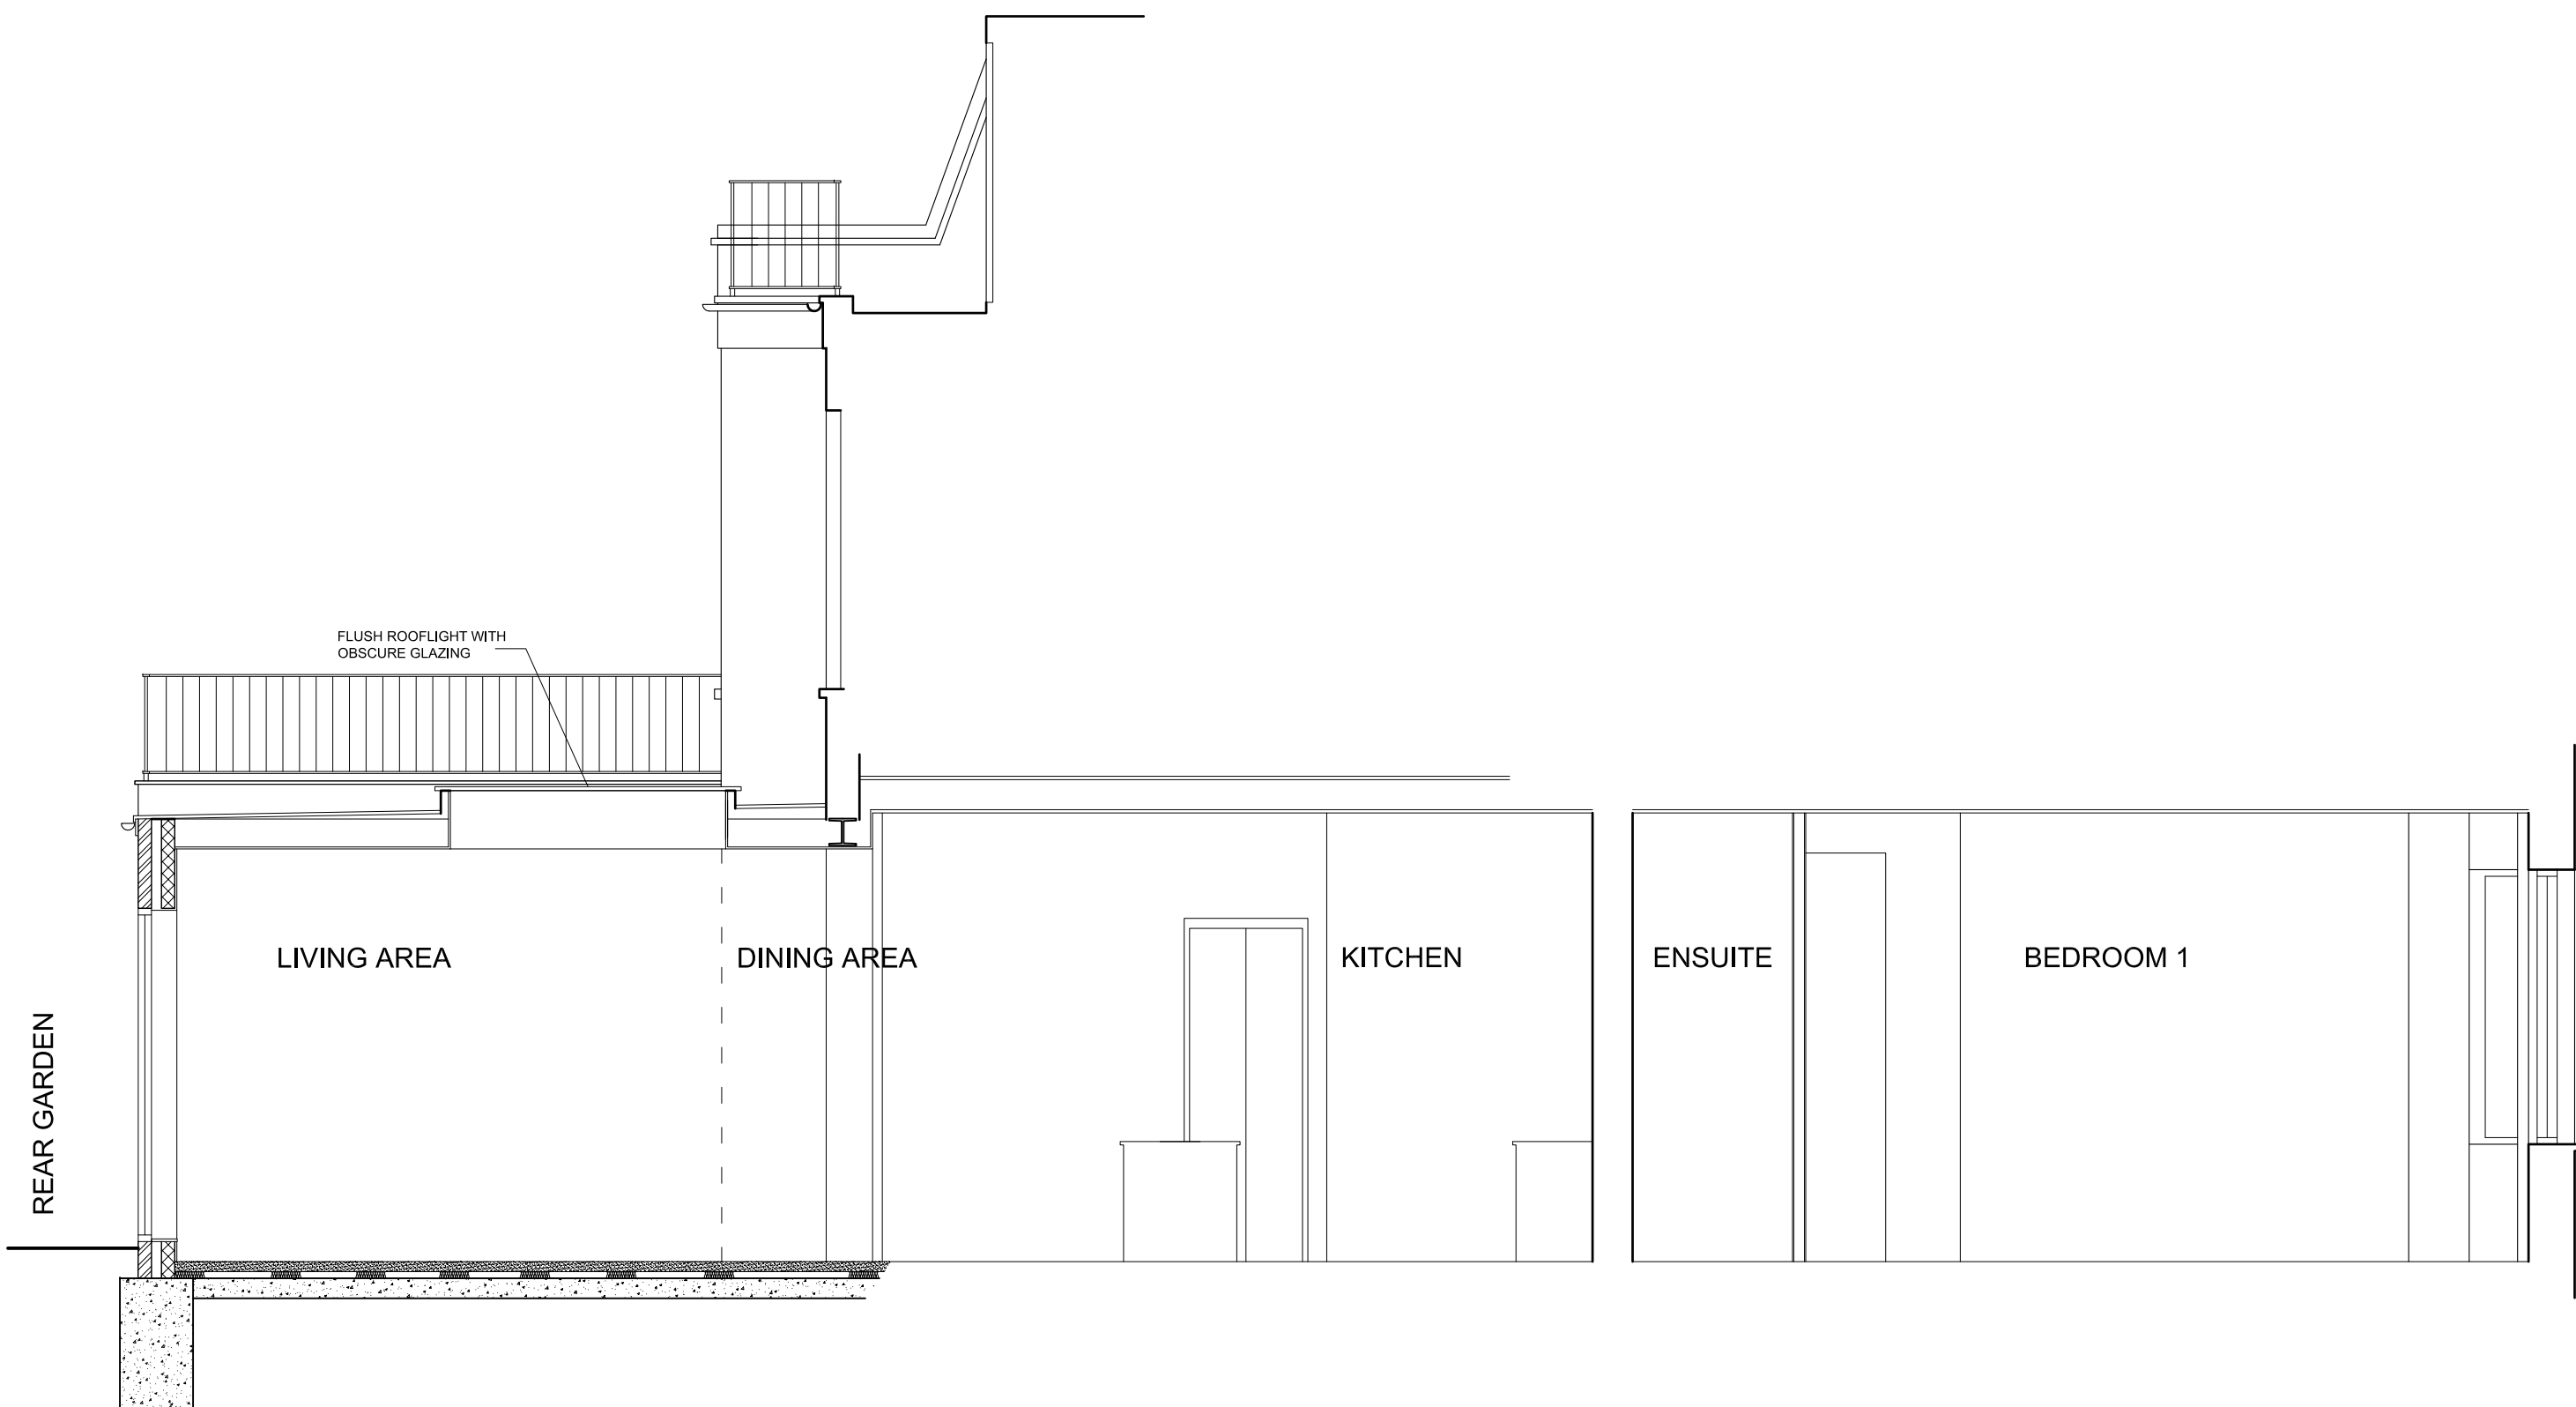

SECTION A-A



REVISIONS		
Rev	Date	Detail
A	19-01-2011	ROOFLIGHT AMENDED

- NOTES:
1. ALL DIMENSIONS TO BE CONFIRMED ON SITE
  2. DRAWINGS TO BE READ IN CONJUNCTION WITH SPECIFICATION AND ENGINEERS' DRAWINGS.

© Caryatid Ltd 2010

CARYATID architects  
 20 Kings Avenue : Muswell Hill  
 LONDON : N10 1PB  
 Tel : 020 8444 6197

Date : 05-11-2010 Drawn By: mjl



TITLE: PROPOSED ALTERATIONS  
 GROUND FLOOR FLAT (FLAT 1)  
 142 GOLDHURST TERRACE  
 NW6 3HP

Scale : 1:50 (A3) Revision : A



DRAWING : PROPOSED SECTION A-A

Drwg No. : 1023-13

- NOTES:
1. ALL DIMENSIONS TO BE CONFIRMED ON SITE
  2. DRAWINGS TO BE READ IN CONJUNCTION WITH SPECIFICATION AND ENGINEERS' DRAWINGS.

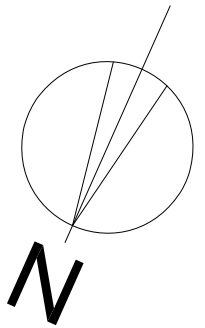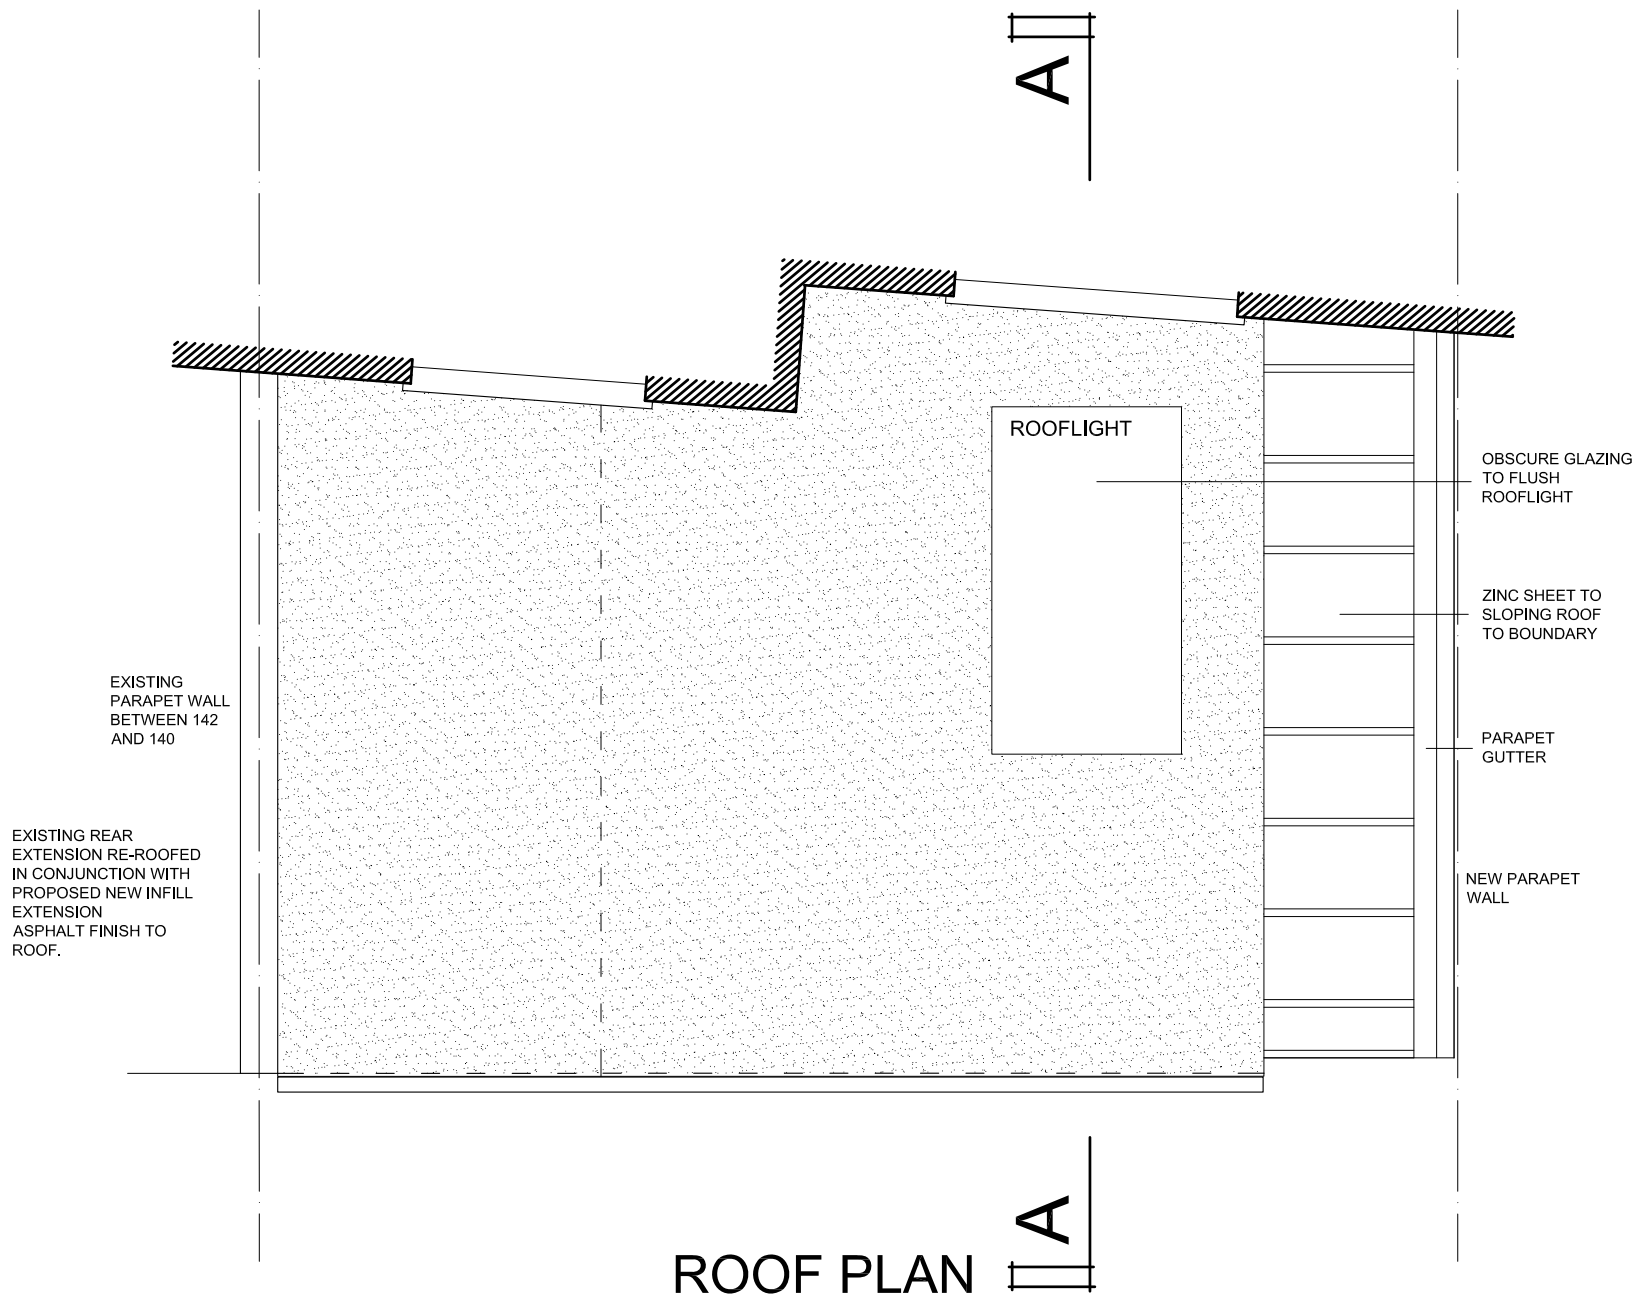

4 metres

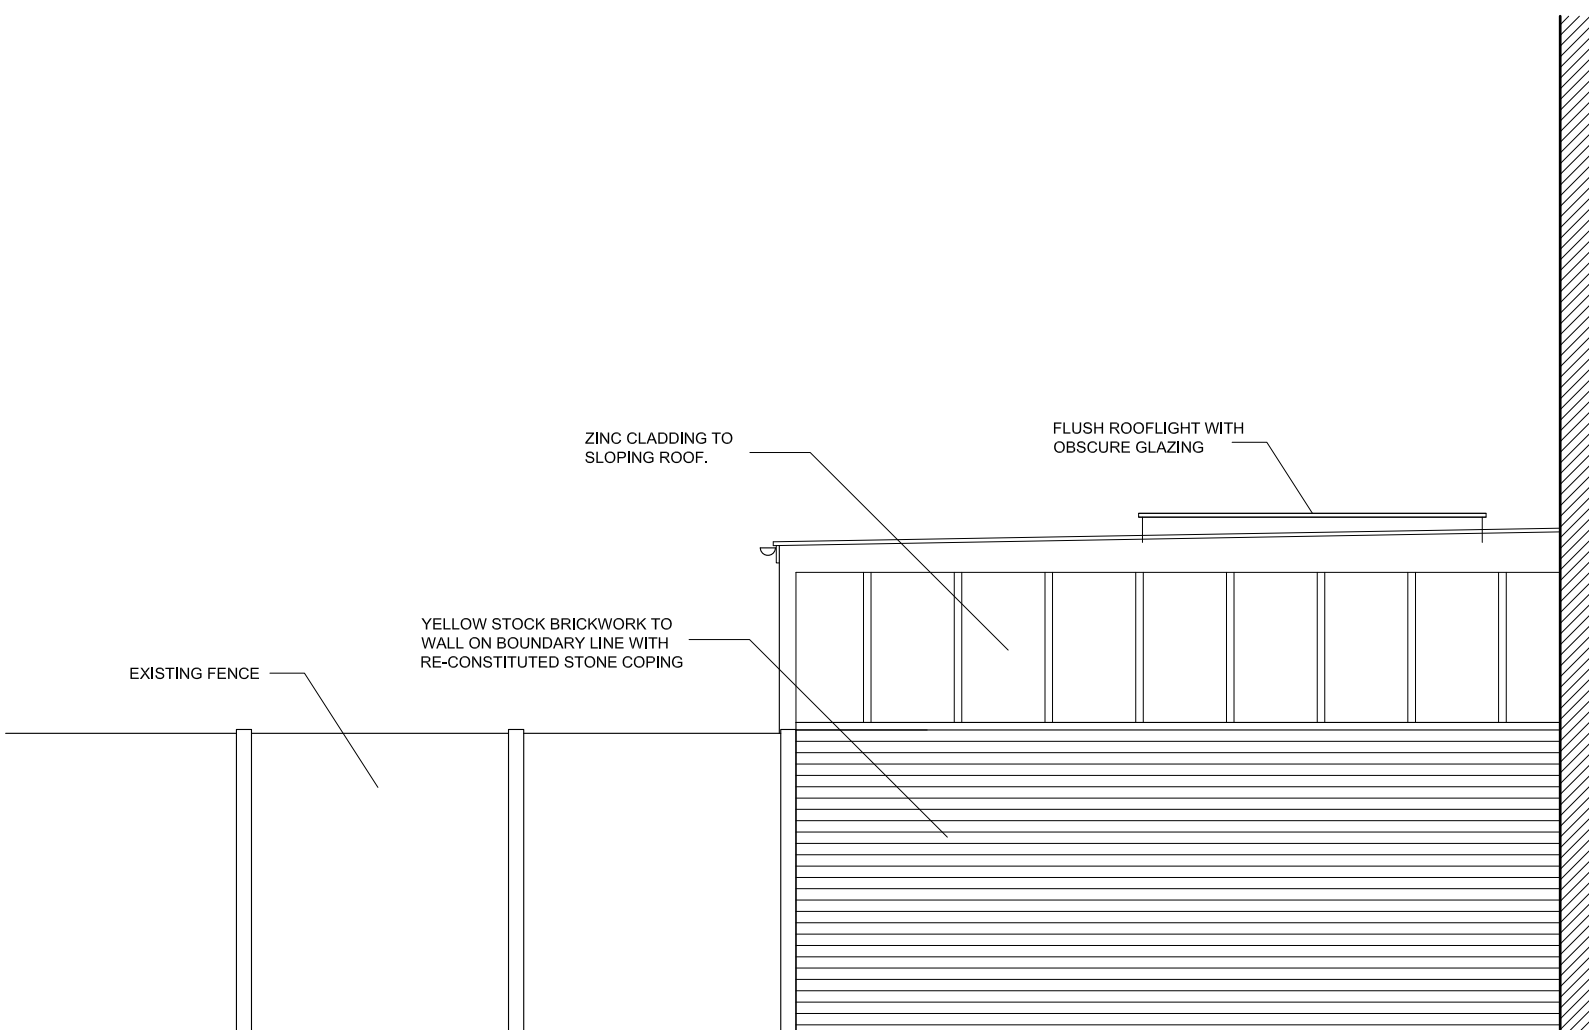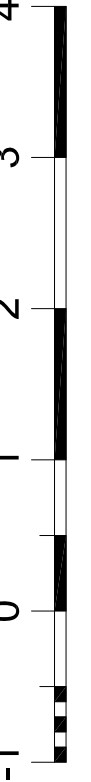

SIDE ELEVATION TO No. 144

© Caryatid Ltd 2010

REVISIONS		
Rev	Date	Detail
A	19-01-2011	HEIGHT OF SIDE WALL TO BOUNDARY REDUCED, ROOFLIGHT AMENDED

CARYATID architects

20 Kings Avenue : Muswell Hill  
LONDON : N10 1PB  
Tel : 020 8444 6197

Date : 15-11-2010 Drawn By : mjl

TITLE : PROPOSED ALTERATIONS  
GROUND FLOOR FLAT (FLAT 1)  
142 GOLDHURST TERRACE  
NW6 3HP

Scale : 1:50 (A3) Revision : A

DRAWING : PROPOSED ROOF PLAN  
& SIDE ELEVATION

Dwg No. : 1023-14