


CONTRACTORS TO VERIFY ALL DIMENSIONS ON SITE BEFORE COMMENCING ANY WORKS OR PREPARING SHOP DRAWINGS. ALL WORK MUST COMPLY WITH RELEVANT AUTHORITIES REQUIREMENTS. DIMENSIONS MUST NOT BE SCALED FROM THIS PRINT

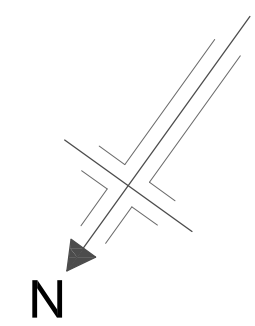

**LANDERS**

AND ASSOCIATES

Architecture, Building Surveying, Interior Design, Building Defects and Project Co-ordination  
 RAPIER HOUSE, 40-46 LAMBS CONDUIT STREET  
 LONDON WC1N 3LJ  
 TEL: 020 7831 6311 FAX: 020 7831 1826

Client - Hariette Hale

Job - 15 Pratt Mews  
 - London, NW1



Drawing - Proposed Floor Plan  
 - 2nd Floor

Scale - 1/50@A3	Date - 24.01.11	Drawn - NG	Checked -
-----------------	-----------------	------------	-----------

Drawing No. - 10190/03

14 Pratt Mews

15 Pratt Mews

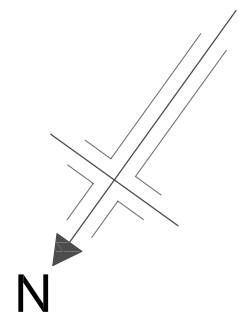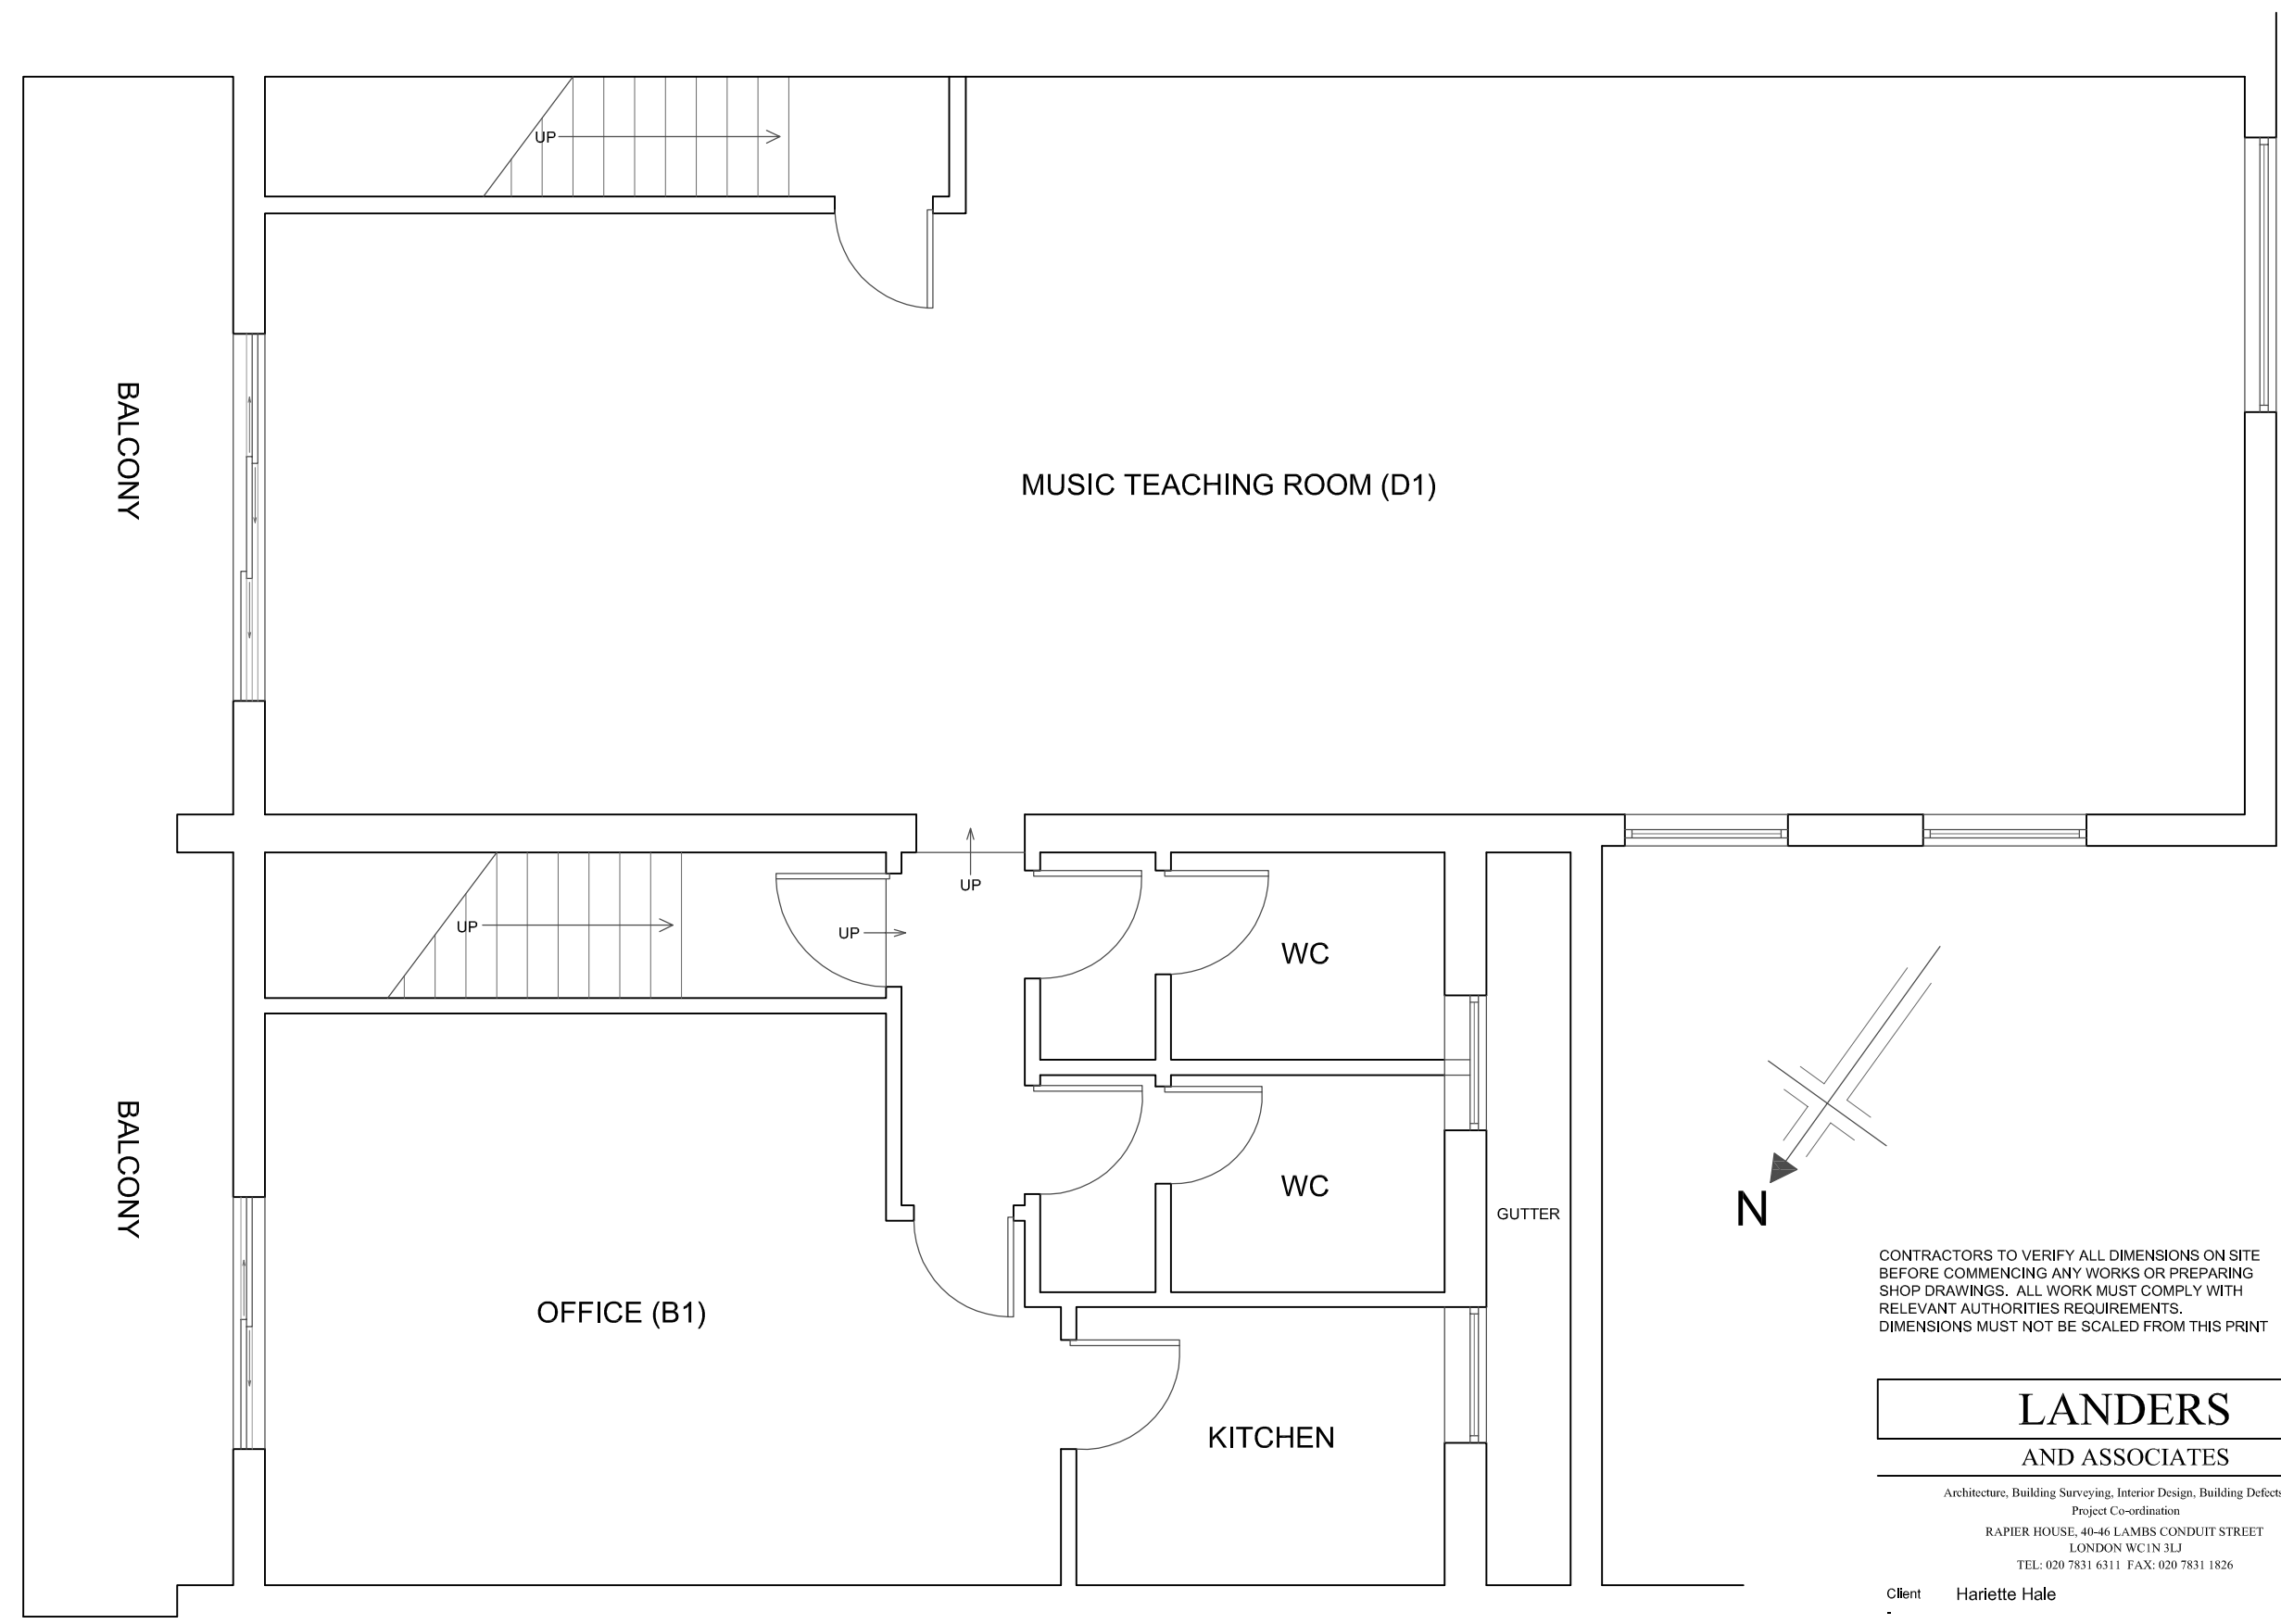

CONTRACTORS TO VERIFY ALL DIMENSIONS ON SITE BEFORE COMMENCING ANY WORKS OR PREPARING SHOP DRAWINGS. ALL WORK MUST COMPLY WITH RELEVANT AUTHORITIES REQUIREMENTS. DIMENSIONS MUST NOT BE SCALED FROM THIS PRINT

**LANDERS AND ASSOCIATES**

Architecture, Building Surveying, Interior Design, Building Defects and Project Co-ordination  
 RAPIER HOUSE, 40-46 LAMBS CONDUIT STREET  
 LONDON WC1N 3LJ  
 TEL: 020 7831 6311 FAX: 020 7831 1826

Client	Hayette Hale		
Job	15 Pratt Mews London, NW1		
Drawing	Proposed Floor Plan 3rd Floor		
Scale	Date	Drawn	Checked
1/50@A3	24.01.11	NG	
Drawing No.	10190/04		