


GROUND FLOOR PLAN & SITE PLAN

1 EXISTING

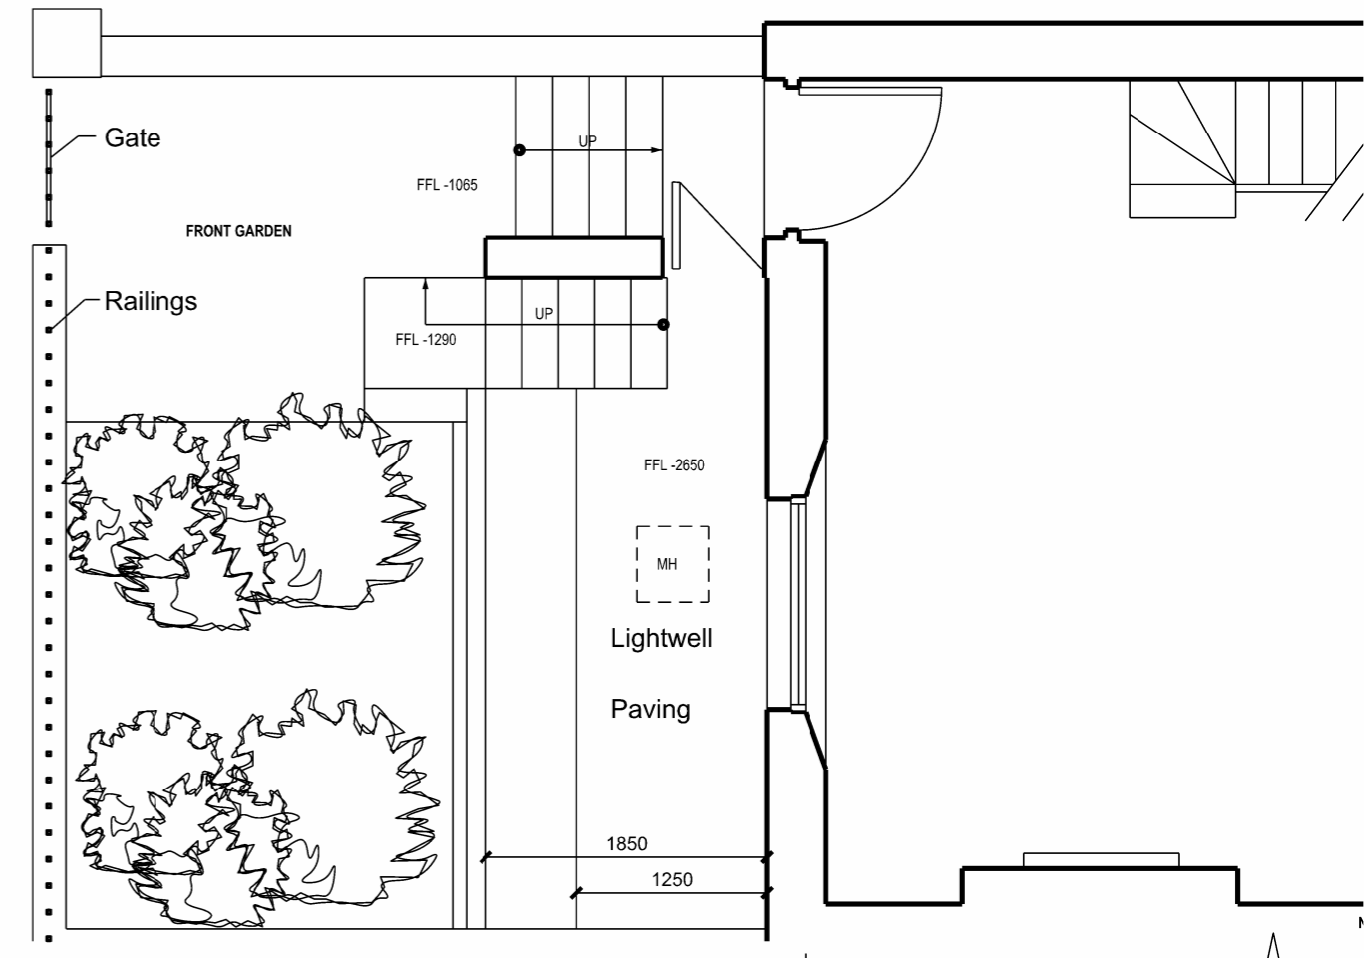

GROUND FLOOR PLAN & SITE PLAN

2 PROPOSED

Scheme Level
from a measured survey

This is a 'Scheme Level Drawing' and is intended to illustrate the general arrangement of the project proposals. As it stands this drawing does not include all of the detail necessary for a full plans building regulations application.

While this drawing can be used as a base drawing for construction purposes, your building contractor may require more information. It is therefore important to discuss, with your architect & builder together, where more detail would be appropriate.

FOR PLANNING PURPOSES ONLY. NOT FOR CONSTRUCTION.

Your Architect Your Home Licensee:

Architect Your Home Chelsea
60 Farleigh Road
London N16 7TQ

Email: chelsea@architect-yourhome.com

Project name:
50 Prince of Wales Road,
NW5 3LN

Drawing name:
Front Entrance to Basement

Date: 04.12.10	Job no: CHL58041	Drawing no: A116
-------------------	---------------------	---------------------

Scale: 1:50@A3	Revision: -	Drawn by: RC
-------------------	----------------	-----------------

architectyourhome

All dimensions are in millimetres
All dimensions to be checked on site
© Architect Your Home