

**Scheme Level**  
from a measured survey

This is a 'Scheme Level Drawing' and is intended to illustrate the general arrangement of the project proposals. As it stands this drawing does not include all of the detail necessary for a full plans building regulations application.

While this drawing can be used as a base drawing for construction purposes, your building contractor may require more information. It is therefore important to discuss, with your architect & builder together, where more detail would be appropriate.

FOR PLANNING PURPOSES ONLY. NOT FOR CONSTRUCTION.

Your Architect Your Home Licensee:

Architect Your Home *Chelsea*  
60 Farliegn Road  
London N16 7TQ

Email: [chelsea@architect-yourhome.com](mailto:chelsea@architect-yourhome.com)

Project name:  
**50 Prince of Wales Road,  
NW5 3LN**


All dimensions are in millimetres  
All dimensions to be checked on site  
© Architect Your Home

Drawing name:  
**Lower Ground Floor Plan - Existing**

Date: <b>04.12.10</b>	Job no: <b>CHL58041</b>	Drawing no: <b>A100</b>
--------------------------	----------------------------	----------------------------

Scale: <b>1:50@A3</b>	Revision: <b>-</b>	Drawn by: <b>RC</b>
--------------------------	-----------------------	------------------------

**architectyourhome**

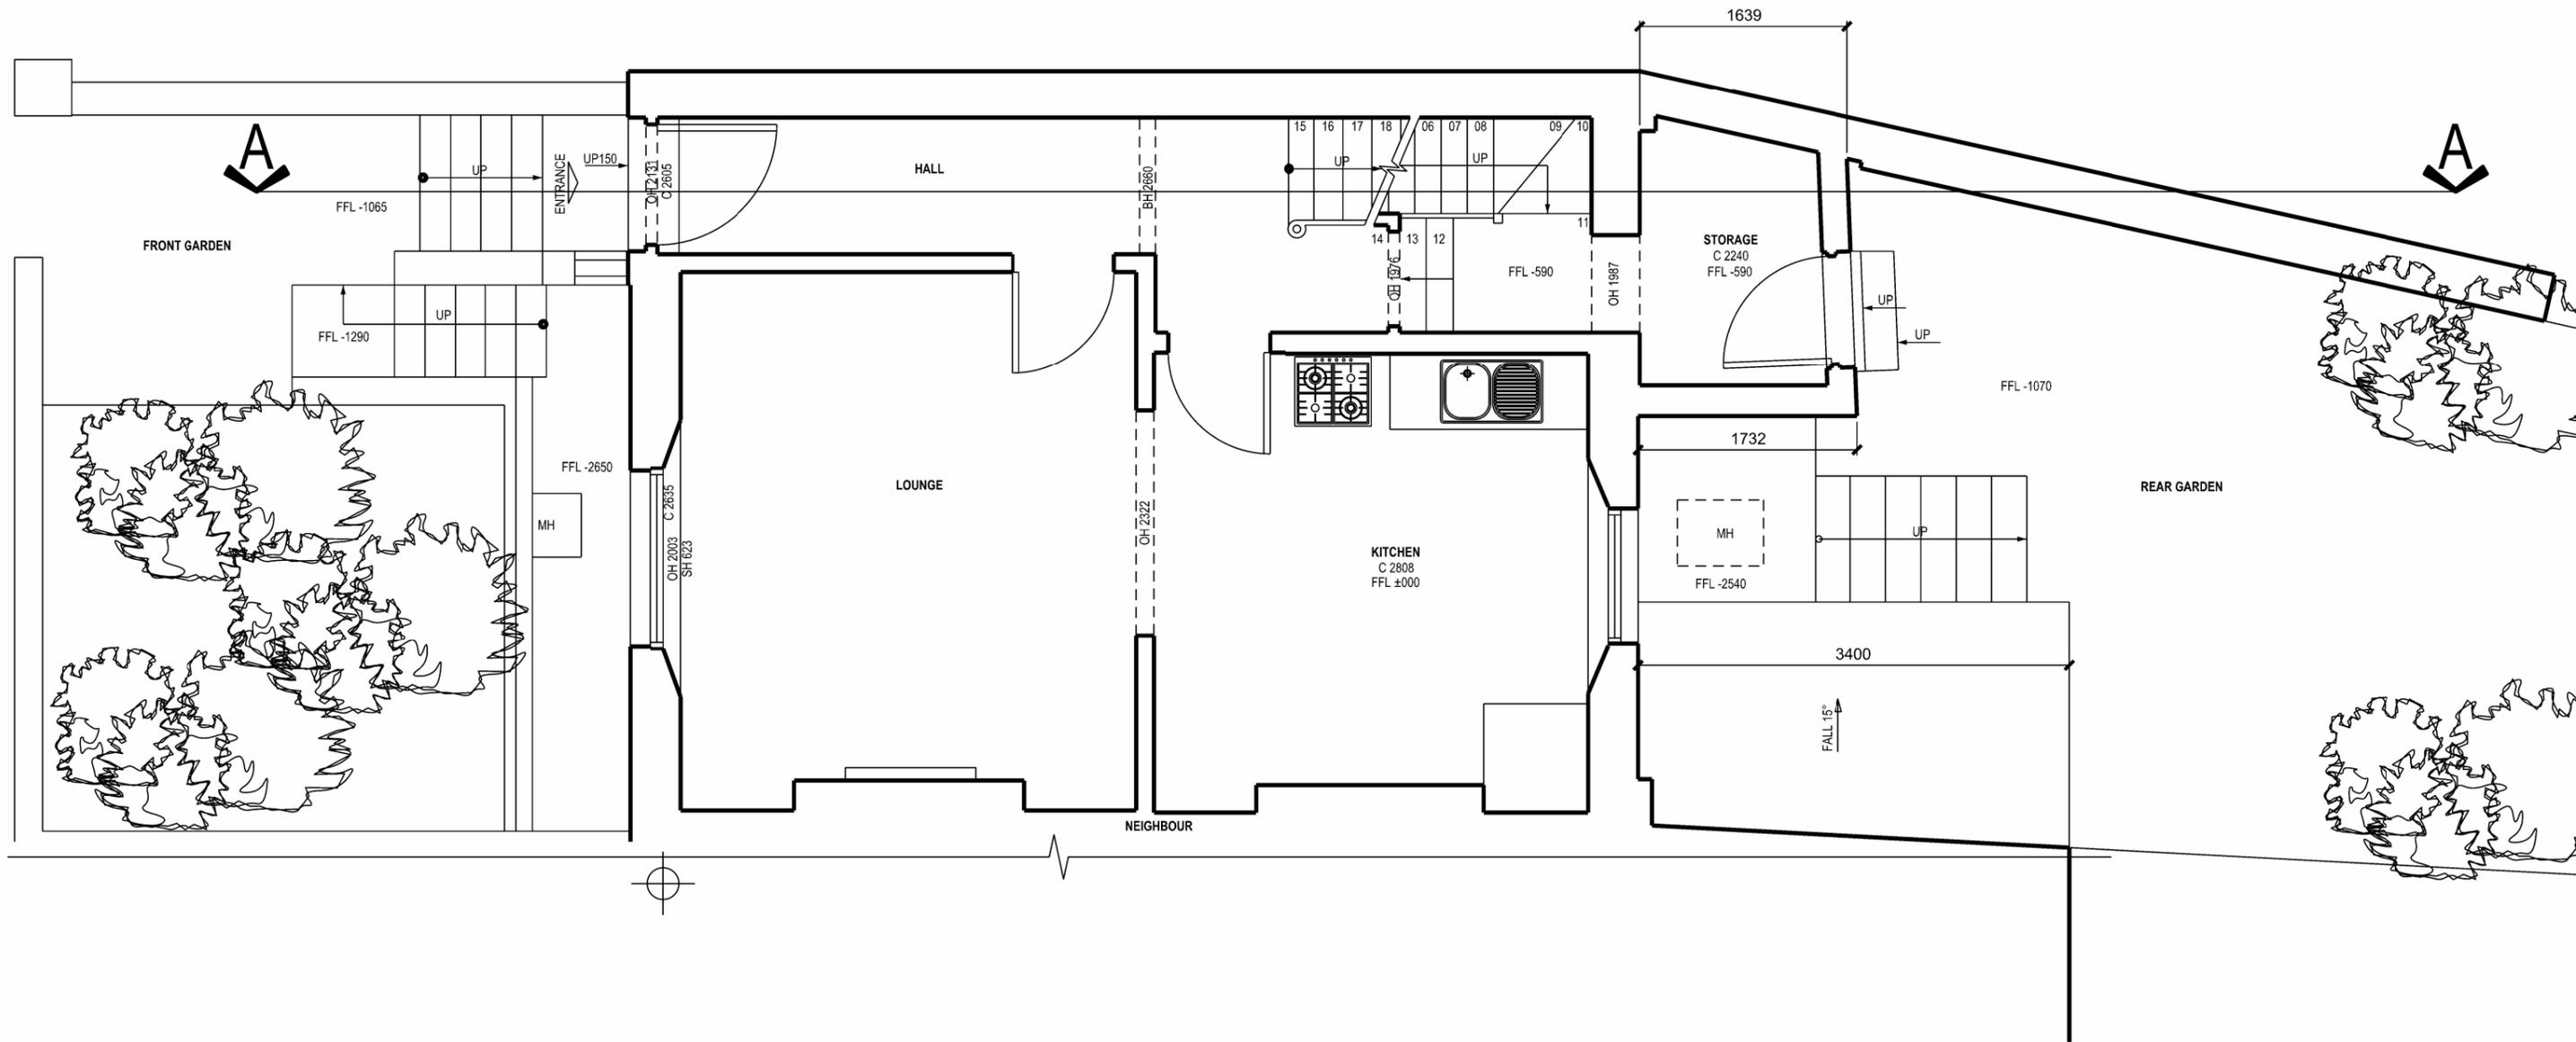

## Scheme Level from a measured survey

This is a 'Scheme Level Drawing' and is intended to illustrate the general arrangement of the project proposals. As it stands this drawing does not include all of the detail necessary for a full plans building regulations application.

While this drawing can be used as a base drawing for construction purposes, your building contractor may require more information. It is therefore important to discuss, with your architect & builder together, where more detail would be appropriate.

FOR PLANNING PURPOSES ONLY. NOT FOR CONSTRUCTION.

Your Architect Your Home Licensee:

Architect Your Home *Chelsea*  
60 Farliegn Road  
London N16 7TQ

Email: [chelsea@architect-yourhome.com](mailto:chelsea@architect-yourhome.com)

Project name:

50 Prince of Wales Road,  
NW5 3LN

Drawing name:

Upper Ground Floor Plan - Existing

Date:

04.12.10

Job no:

CHL58041

Drawing no:

A101

Scale:

1:50@A3

Revision:


-

Drawn by:

RC

All dimensions are in millimetres  
All dimensions to be checked on site  
© Architect Your Home

**architectyourhome**

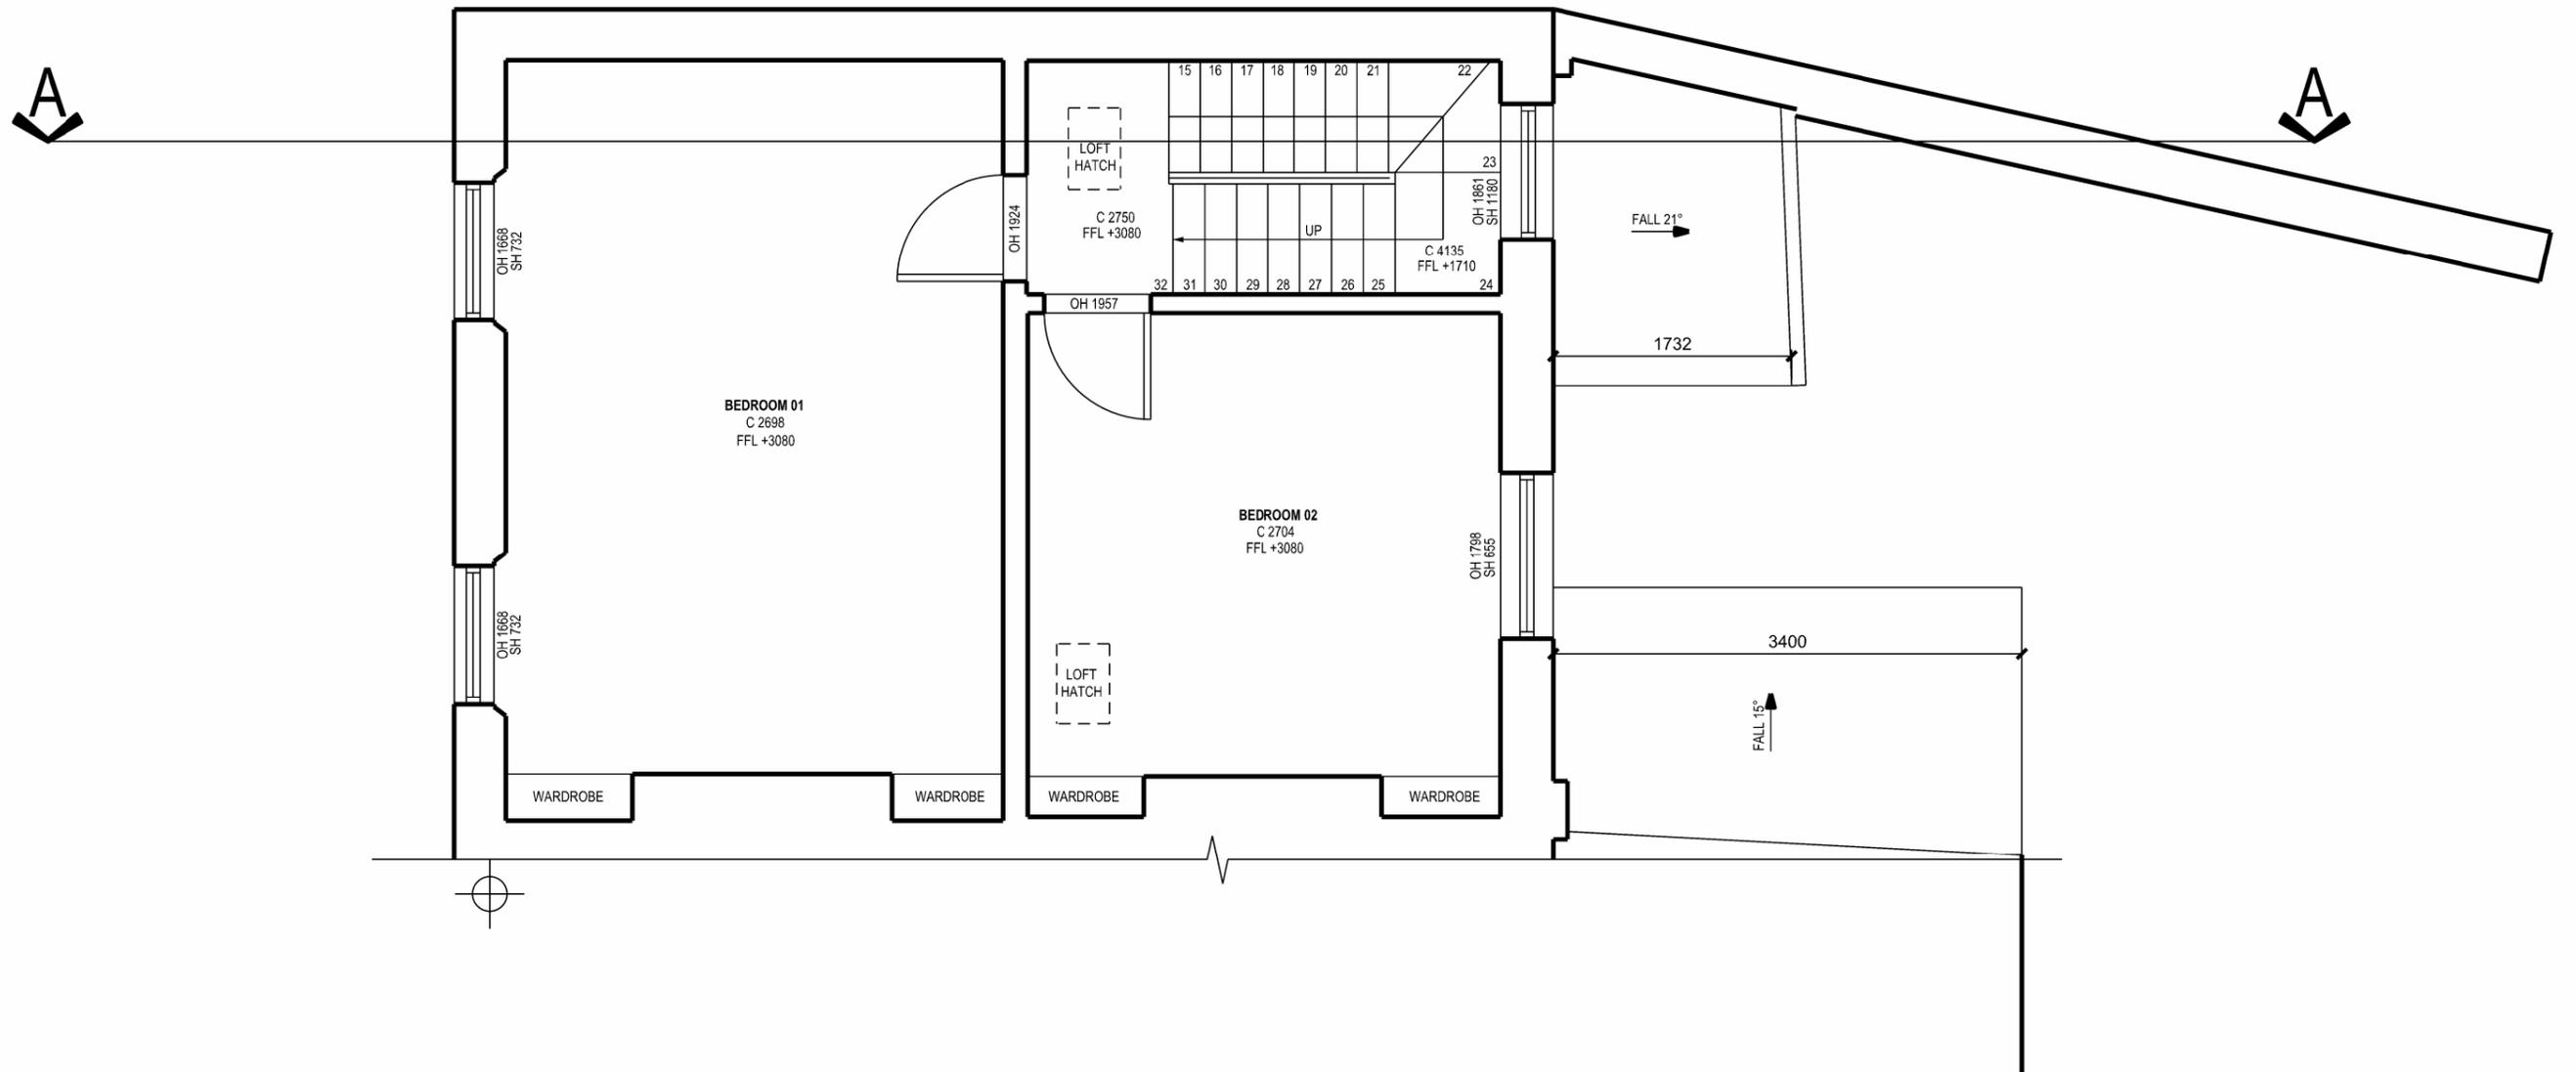

**Scheme Level**  
from a measured survey

This is a 'Scheme Level Drawing' and is intended to illustrate the general arrangement of the project proposals. As it stands this drawing does not include all of the detail necessary for a full plans building regulations application.

While this drawing can be used as a base drawing for construction purposes, your building contractor may require more information. It is therefore important to discuss, with your architect & builder together, where more detail would be appropriate.

FOR PLANNING PURPOSES ONLY. NOT FOR CONSTRUCTION.

Your Architect Your Home Licensee:

Architect Your Home *Chelsea*  
60 Farleigh Road  
London N16 7TQ

Email: [chelsea@architect-yourhome.com](mailto:chelsea@architect-yourhome.com)

Project name:  
**50 Prince of Wales Road,  
NW5 3LN**


Drawing name:  
**First Floor Plan - Existing**

Date: <b>04.12.10</b>	Job no: <b>CHL58041</b>	Drawing no: <b>A102</b>
--------------------------	----------------------------	----------------------------

Scale: <b>1:50@A3</b>	Revision: <b>-</b>	Drawn by: <b>RC</b>
--------------------------	-----------------------	------------------------

**architectyourhome**

All dimensions are in millimetres  
All dimensions to be checked on site  
© Architect Your Home

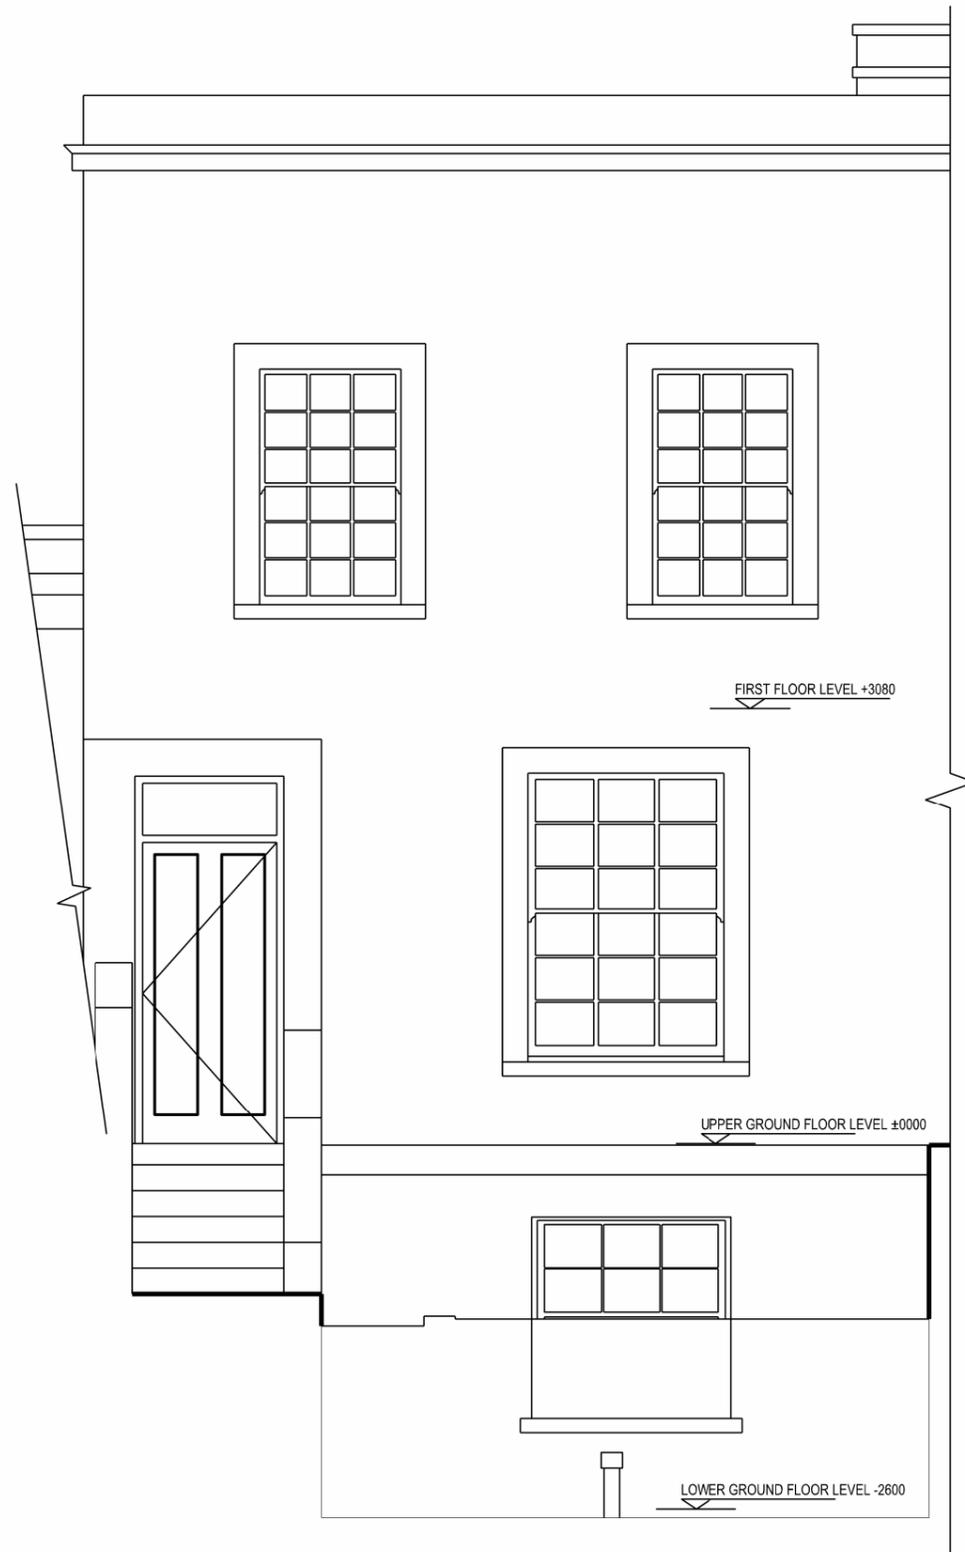

1 Front elevation



2 Rear elevation

**Scheme Level**  
from a measured survey

This is a 'Scheme Level Drawing' and is intended to illustrate the general arrangement of the project proposals. As it stands this drawing does not include all of the detail necessary for a full plans building regulations application.

While this drawing can be used as a base drawing for construction purposes, your building contractor may require more information. It is therefore important to discuss, with your architect & builder together, where more detail would be appropriate.

FOR PLANNING PURPOSES ONLY. NOT FOR CONSTRUCTION.

Your Architect Your Home Licensee:

Architect Your Home *Chelsea*  
60 Farleigh Road  
London N16 7TQ

Email: [chelsea@architect-yourhome.com](mailto:chelsea@architect-yourhome.com)

Project name:

50 Prince of Wales Road,  
NW5 3LN

All dimensions are in millimetres  
All dimensions to be checked on site  
© Architect Your Home

Drawing name:

Elevations - Existing

Date:  
04.12.10

Job no:  
CHL58041

Drawing no:  
A103


Scale:  
1:50@A3

Revision:  
-

Drawn by:  
RC

**architectyourhome**

CHIMNEY DETAILS ARE ESTIMATED

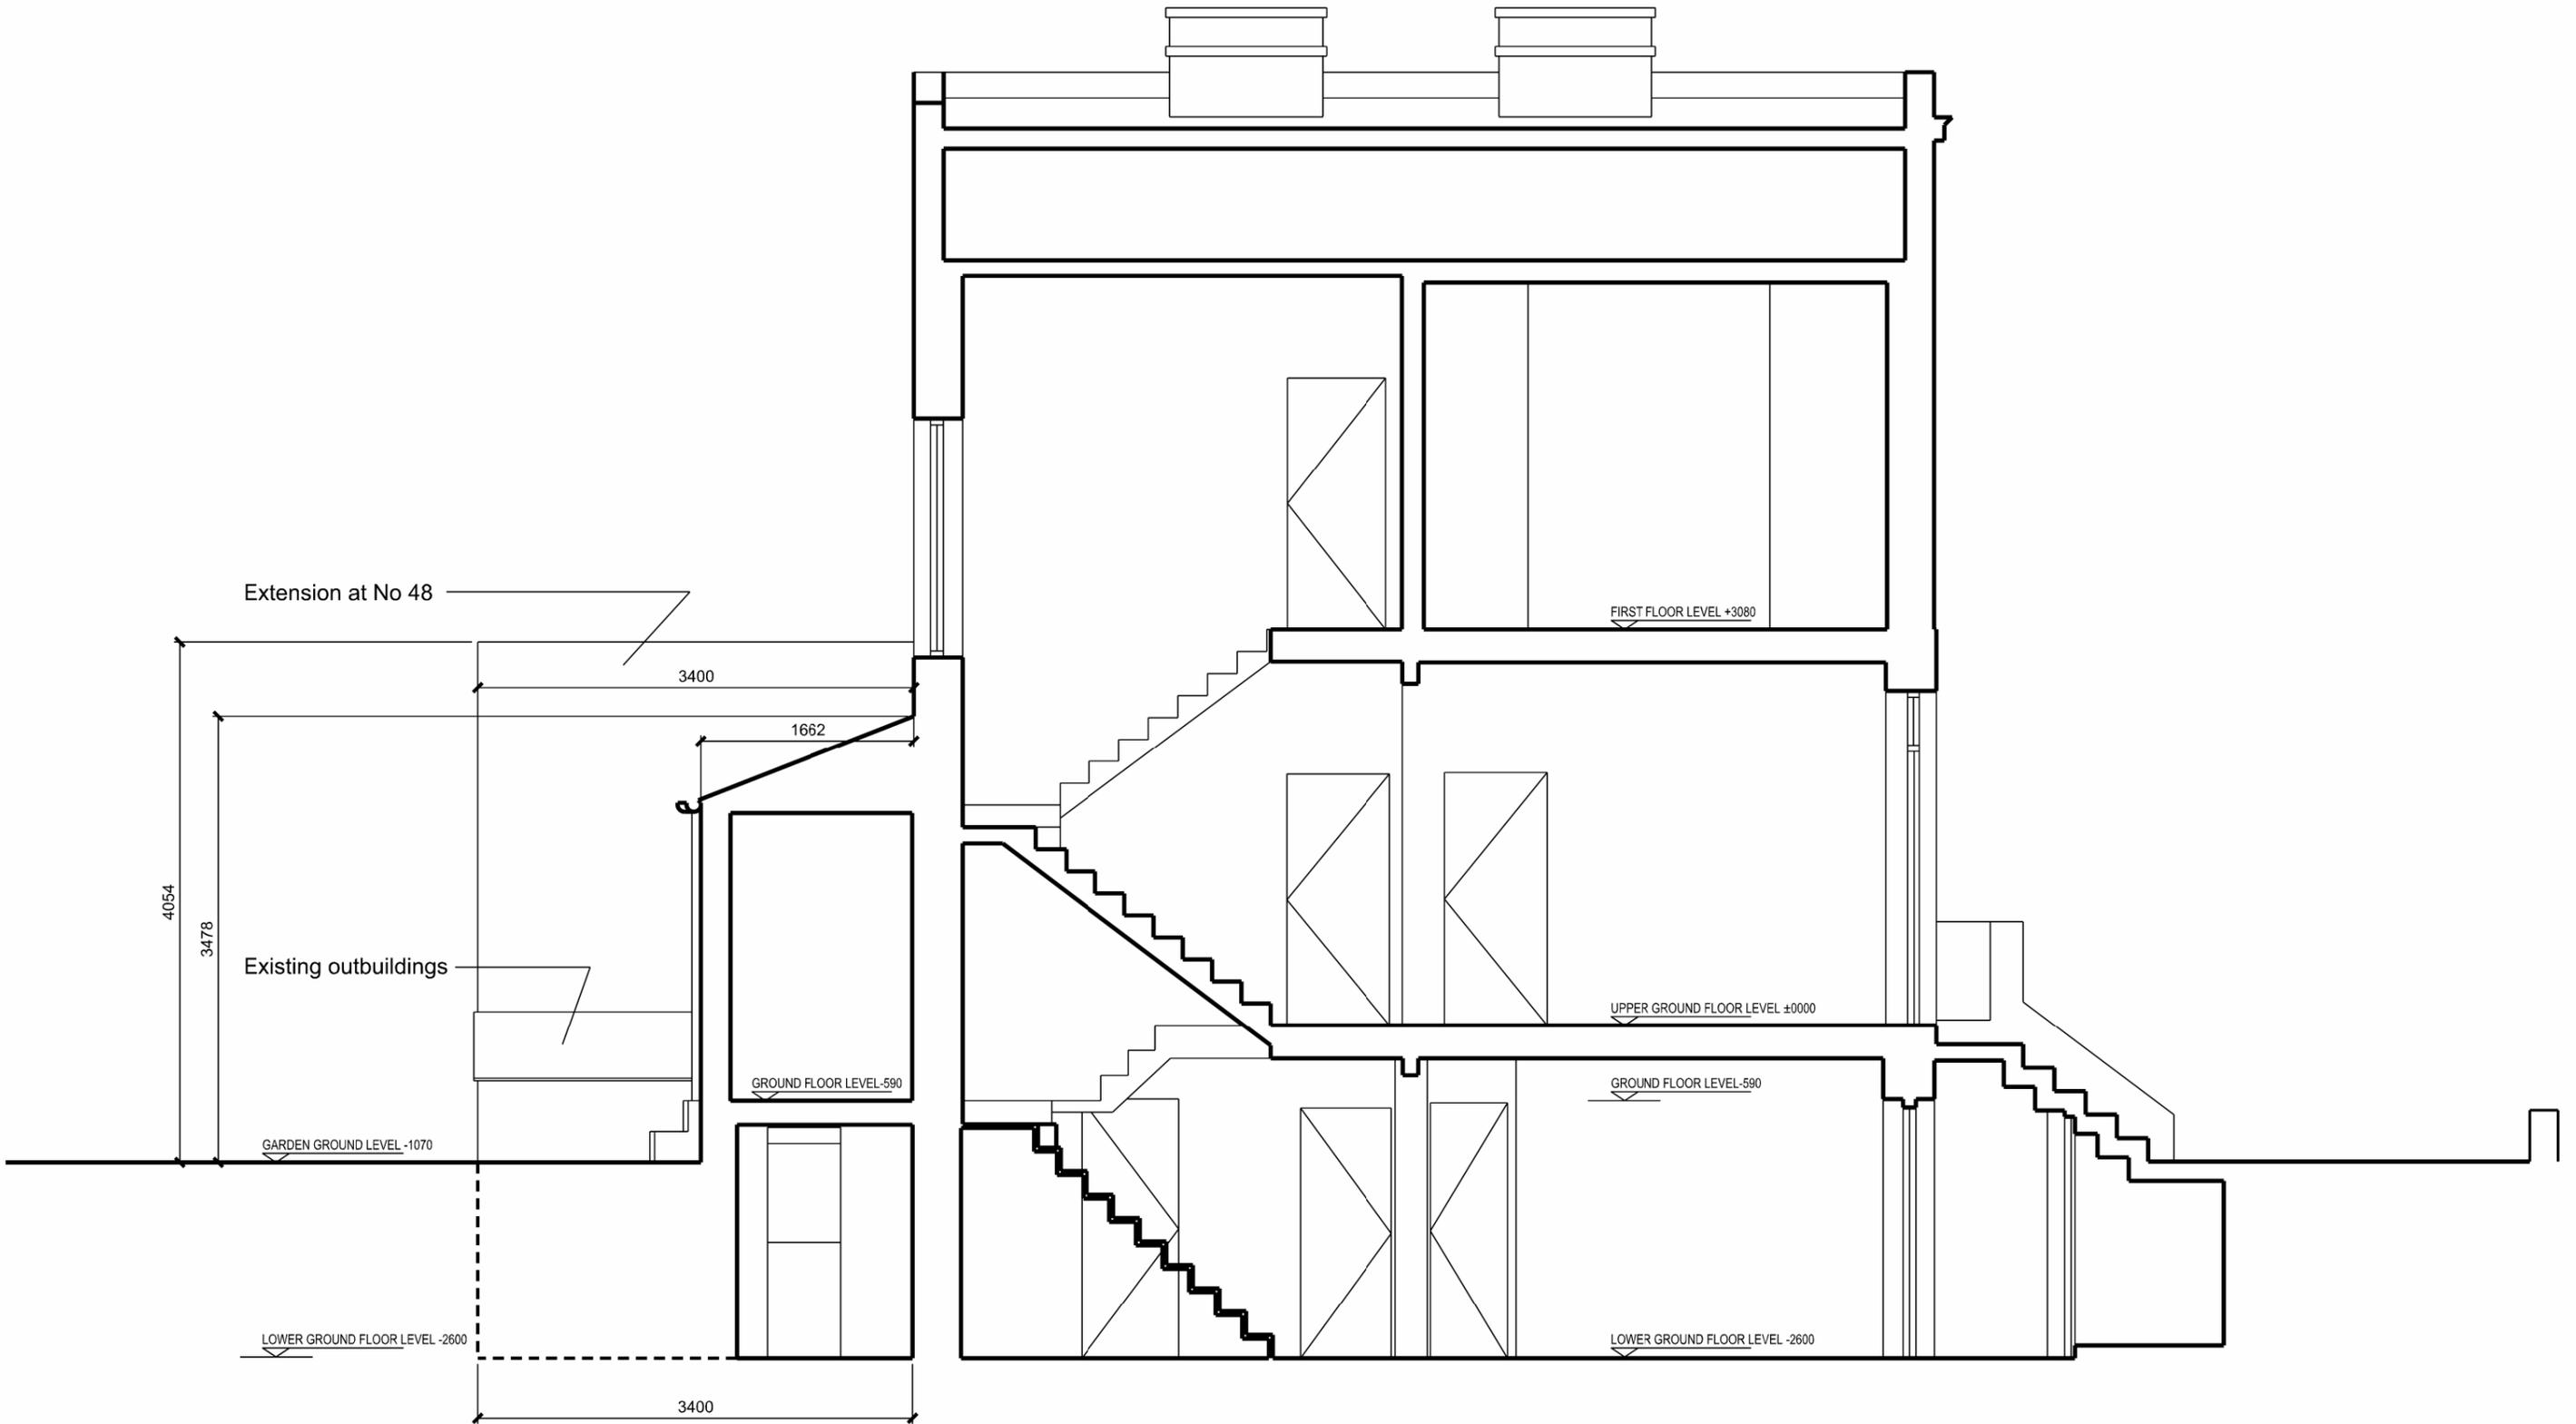

**Scheme Level**  
from a measured survey

This is a 'Scheme Level Drawing' and is intended to illustrate the general arrangement of the project proposals. As it stands this drawing does not include all of the detail necessary for a full plans building regulations application.

While this drawing can be used as a base drawing for construction purposes, your building contractor may require more information. It is therefore important to discuss, with your architect & builder together, where more detail would be appropriate.

FOR PLANNING PURPOSES ONLY. NOT FOR CONSTRUCTION.

Your Architect Your Home Licensee:

Architect Your Home *Chelsea*  
60 Farleigh Road  
London N16 7TQ

Email: [chelsea@architect-yourhome.com](mailto:chelsea@architect-yourhome.com)

Project name:  
**50 Prince of Wales Road,  
NW5 3LN**

Drawing name:  
**Section A-A - Existing**

Date: <b>04.12.10</b>	Job no: <b>CHL58041</b>	Drawing no: <b>A104</b>
--------------------------	----------------------------	----------------------------

Scale: <b>1:50@A3</b>	Revision: <b>-</b>	Drawn by: <b>RC</b>
--------------------------	-----------------------	------------------------

All dimensions are in millimetres  
All dimensions to be checked on site  
© Architect Your Home

**architectyourhome**