

Scheme Level
from a measured survey

This is a 'Scheme Level Drawing' and is intended to illustrate the general arrangement of the project proposals. As it stands this drawing does not include all of the detail necessary for a full plans building regulations application.

While this drawing can be used as a base drawing for construction purposes, your building contractor may require more information. It is therefore important to discuss, with your architect & builder together, where more detail would be appropriate.

FOR PLANNING PURPOSES ONLY. NOT FOR CONSTRUCTION.

Your Architect Your Home Licensee:

Architect Your Home *Chelsea*
60 Farleigh Road
London N16 7TQ

Email: chelsea@architect-yourhome.com

Project name:
50 Prince of Wales Road,
NW5 3LN


Drawing name:
Lower Ground Floor Plan - Proposed

Date: 04.12.10	Job no: CHL58041	Drawing no: A110
-------------------	---------------------	---------------------

Scale: 1:50@A3	Revision: -	Drawn by: RC
-------------------	----------------	-----------------

All dimensions are in millimetres
All dimensions to be checked on site
© Architect Your Home

architectyourhome

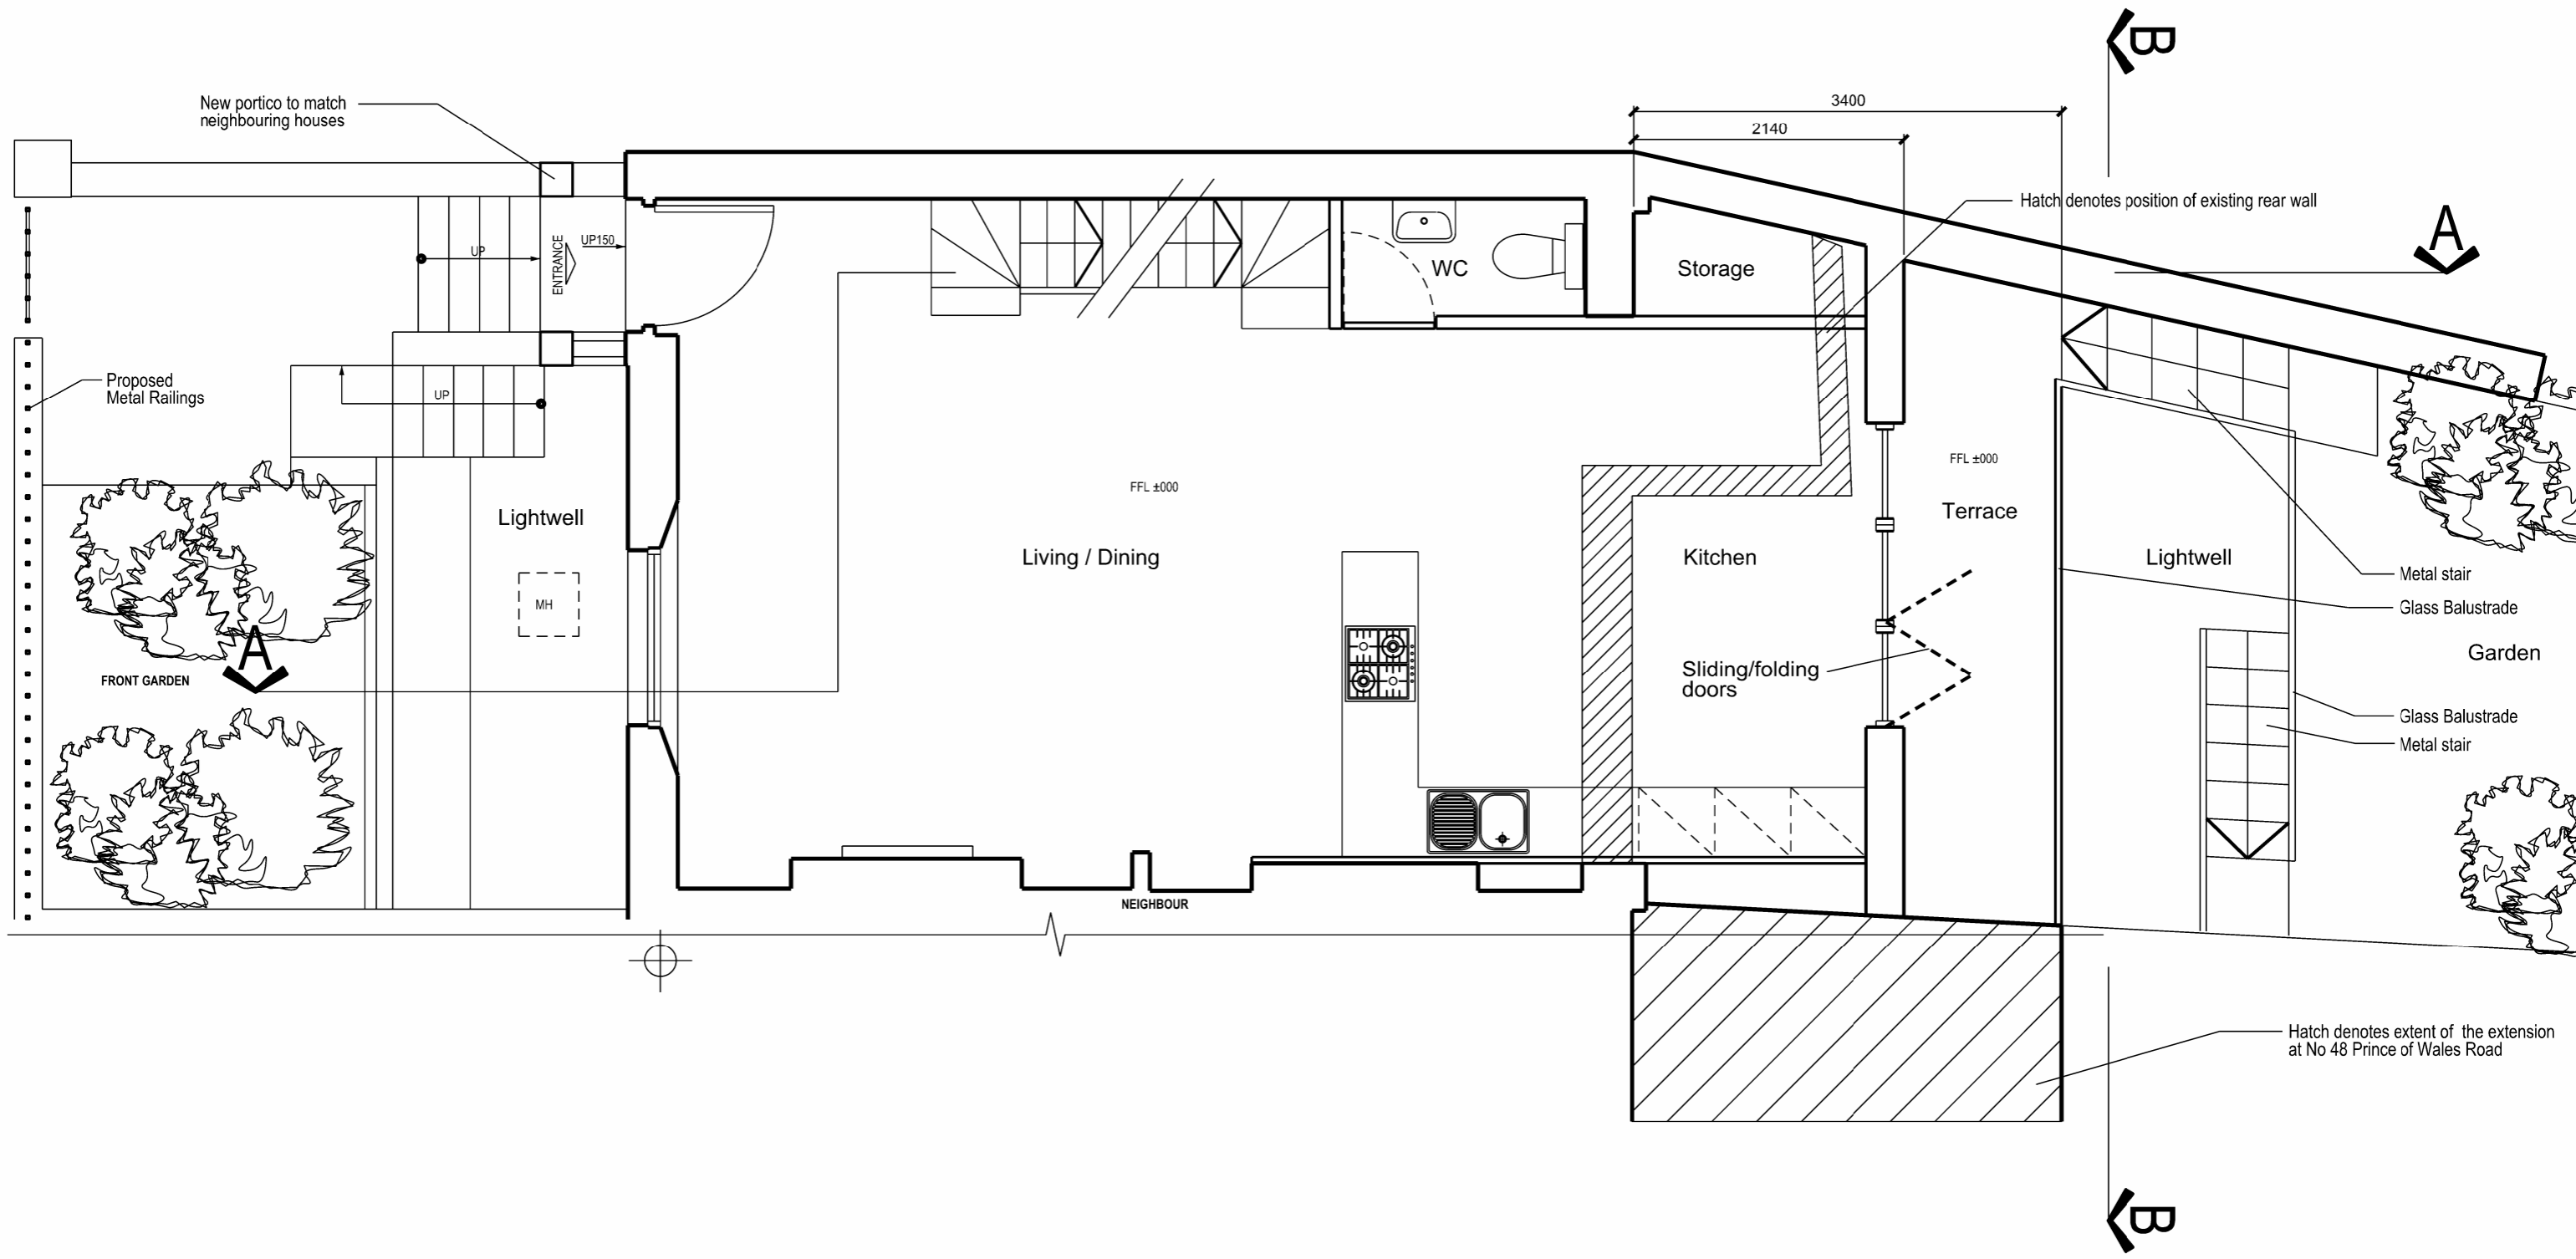

Scheme Level
from a measured survey

This is a **'Scheme Level Drawing'** and is intended to illustrate the general arrangement of the project proposals. As it stands this drawing does not include all of the detail necessary for a full plans building regulations application.

While this drawing can be used as a base drawing for construction purposes, your building contractor may require more information. It is therefore important to discuss, with your architect & builder together, where more detail would be appropriate.

FOR PLANNING PURPOSES ONLY. NOT FOR CONSTRUCTION.


Your Architect Your Home Licensee:
Architect Your Home Chelsea
 60 Farleigh Road
 London N16 7TQ
 Email: chelsea@architect-yourhome.com

Project name:
**50 Prince of Wales Road,
 NW5 3LN**

Drawing name: Upper Ground Floor Plan - Proposed		
Date: 04.12.10	Job no: CHL58041	Drawing no: A111
Scale: 1:50@A3	Revision: -	Drawn by: RC

architectyourhome

All dimensions are in millimetres
 All dimensions to be checked on site
 © Architect Your Home

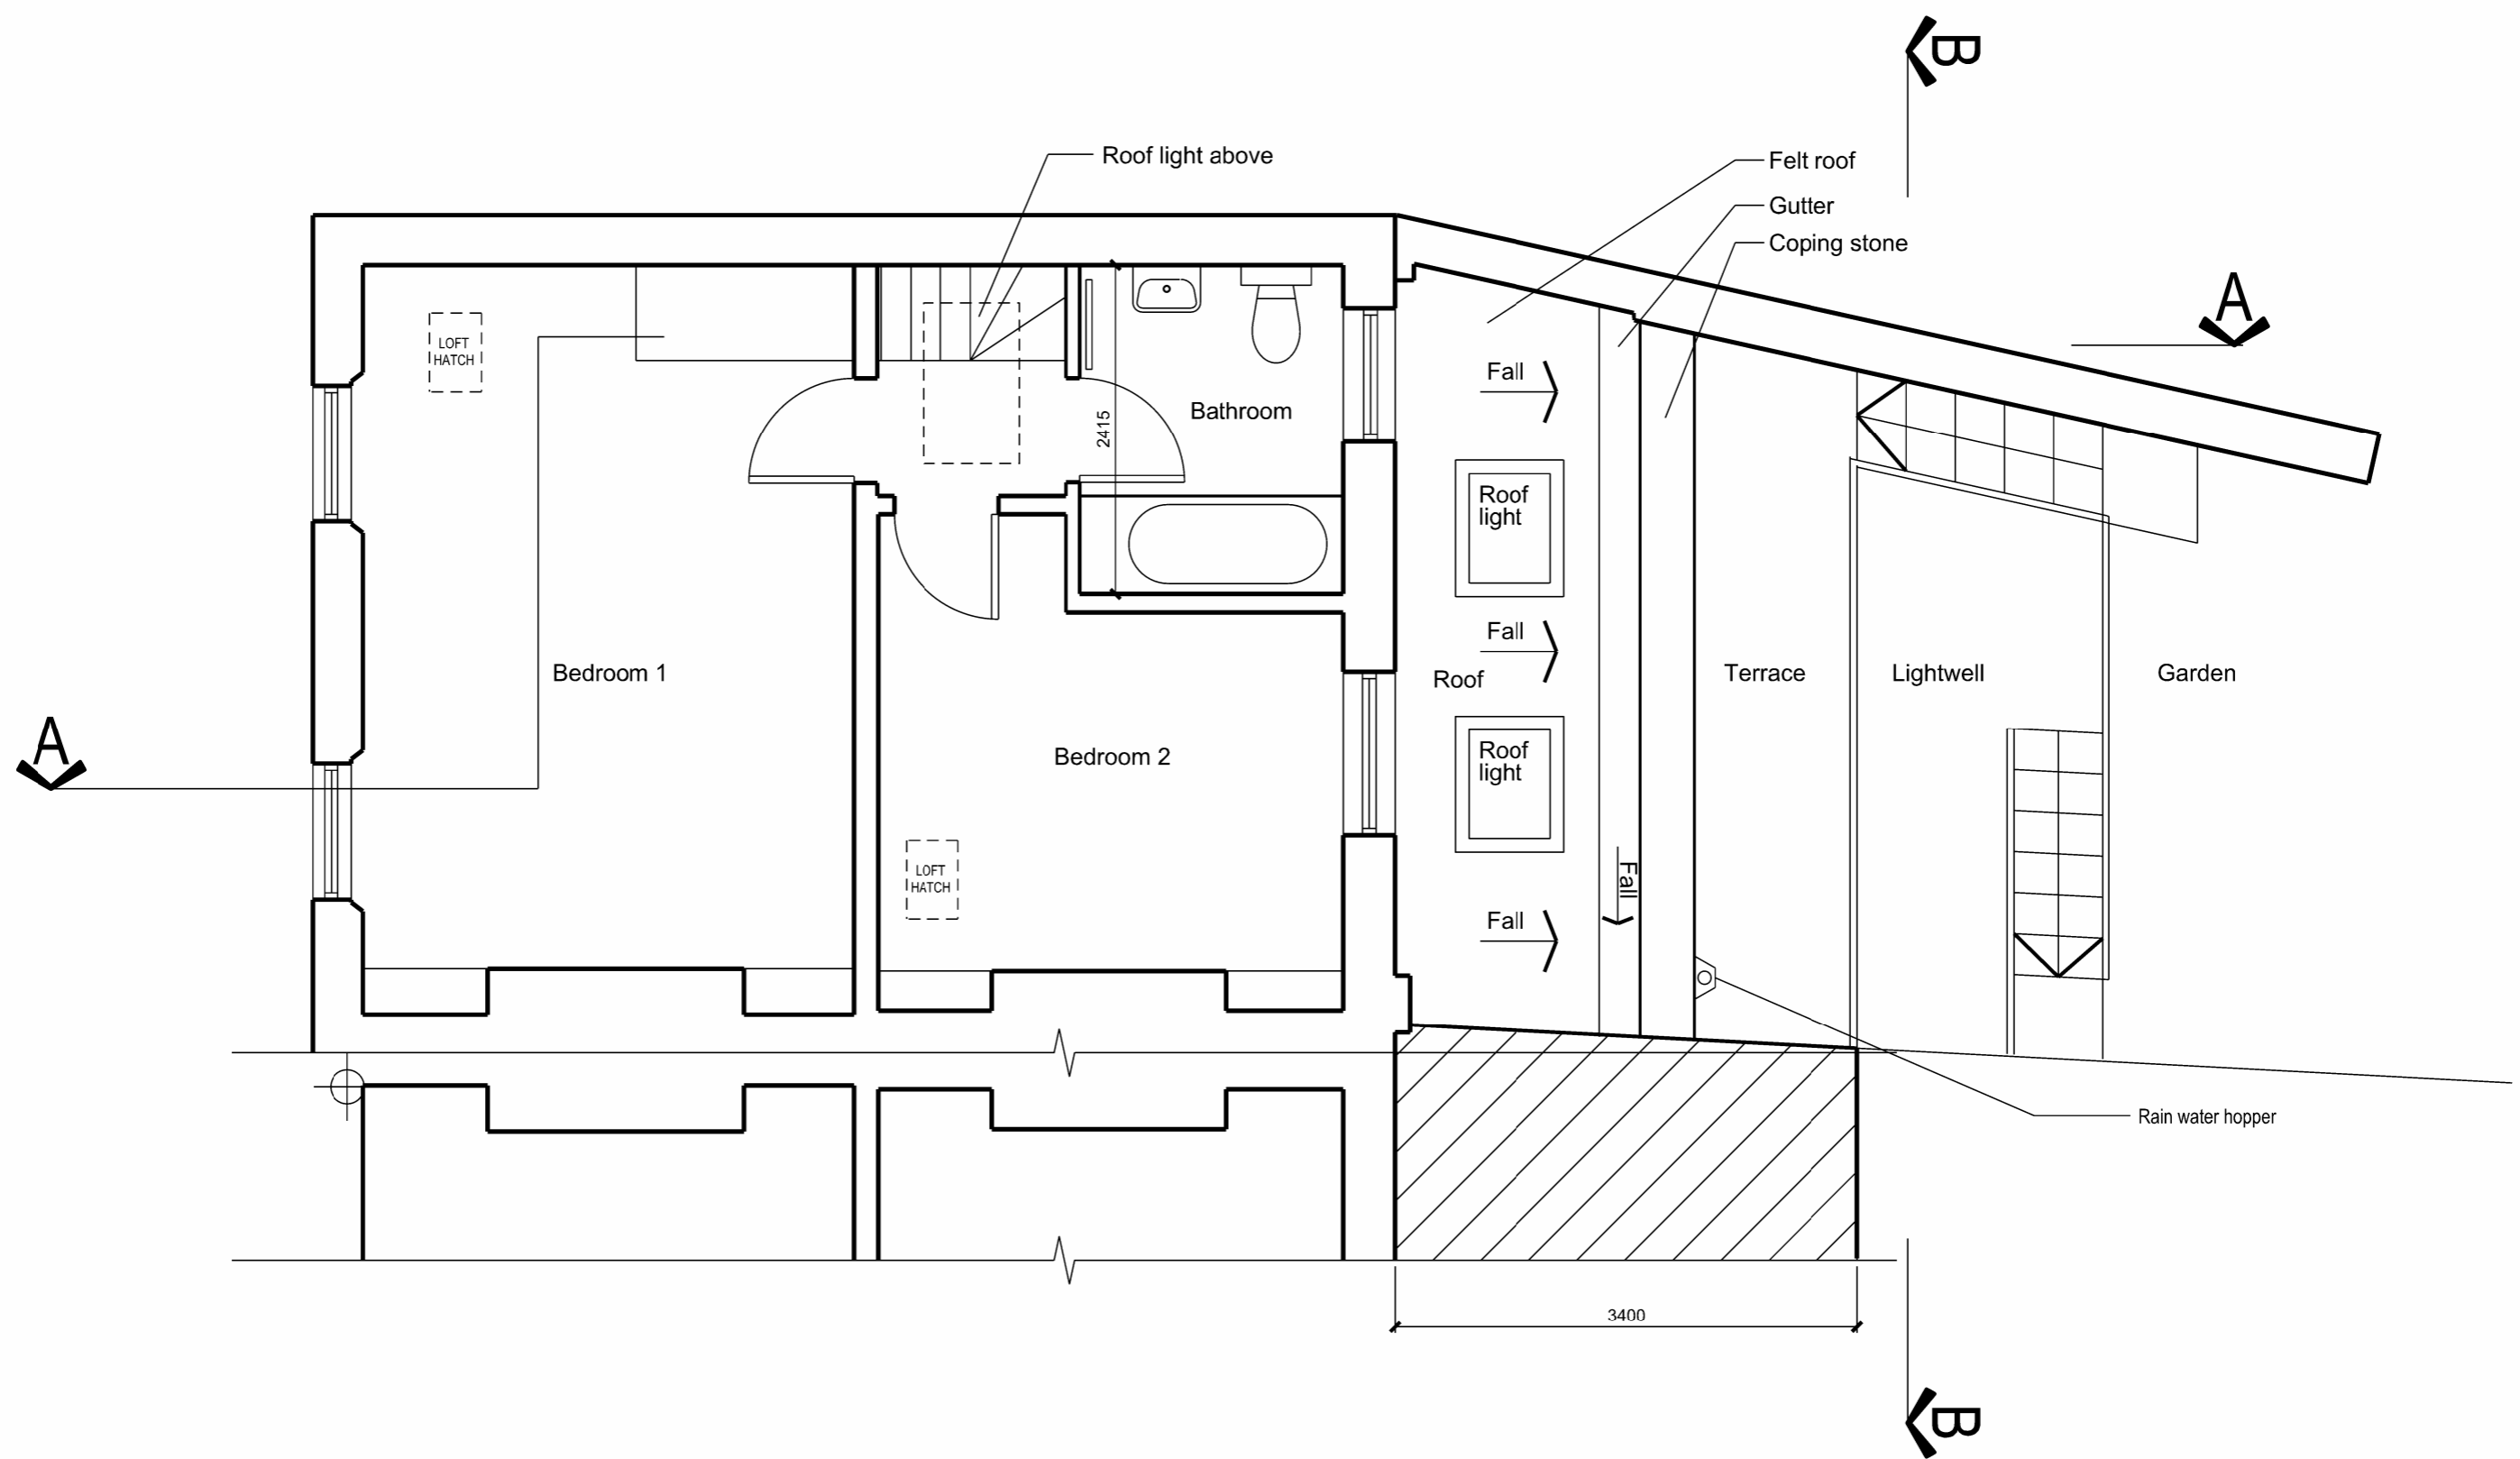

Scheme Level
from a measured survey

This is a 'Scheme Level Drawing' and is intended to illustrate the general arrangement of the project proposals. As it stands this drawing does not include all of the detail necessary for a full plans building regulations application.

While this drawing can be used as a base drawing for construction purposes, you building contractor may require more information. It is therefore important to discuss, with your architect & builder together, where more detail would be appropriate.

FOR PLANNING PURPOSES ONLY. NOT FOR CONSTRUCTION.


Your Architect Your Home Licensee:
 Architect Your Home *Chelsea*
 60 Farleigh Road
 London N16 7TQ
 Email: chelsea@architect-yourhome.com

Project name:
**50 Prince of Wales Road,
 NW5 3LN**

Drawing name: First Floor Plan - Proposed		
Date: 04.12.10	Job no: CHL58041	Drawing no: A112
Scale: 1:50@A3	Revision: -	Drawn by: RC

All dimensions are in millimetres
 All dimensions to be checked on site
 © Architect Your Home

architectyourhome

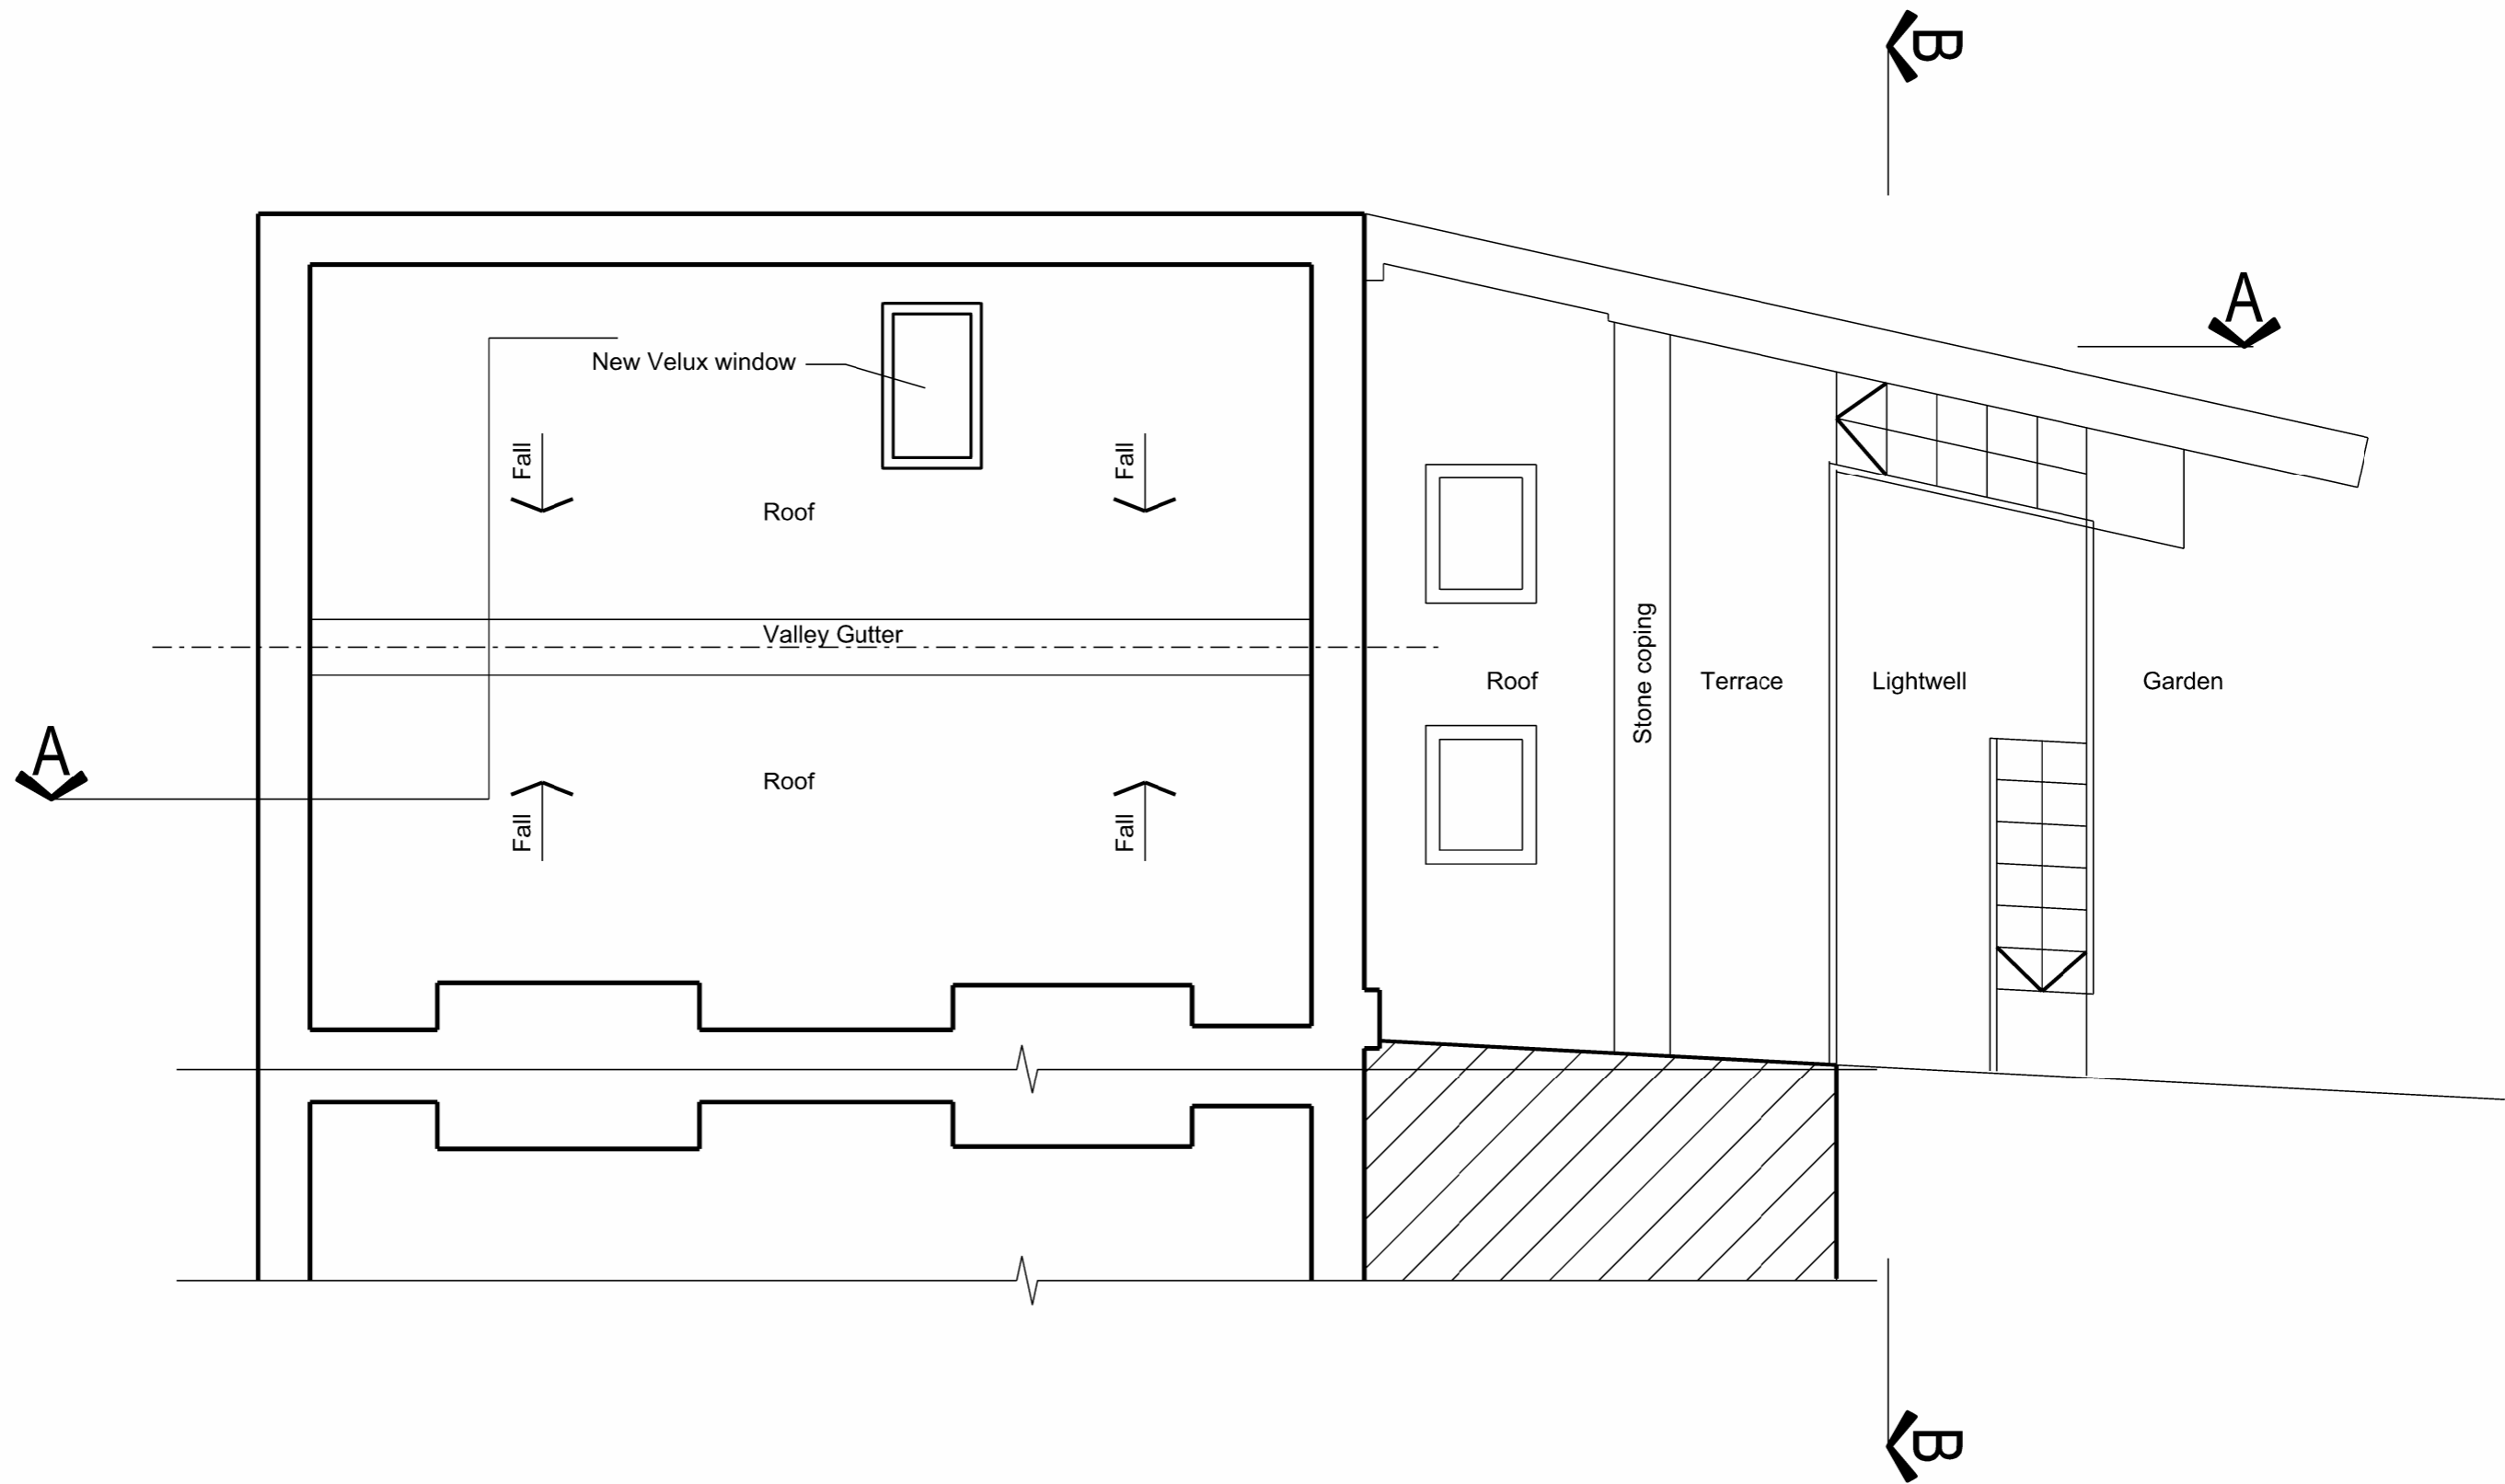

Scheme Level
from a measured survey

This is a **'Scheme Level Drawing'** and is intended to illustrate the general arrangement of the project proposals. As it stands this drawing does not include all of the detail necessary for a full plans building regulations application.

While this drawing can be used as a base drawing for construction purposes, your building contractor may require more information. It is therefore important to discuss, with your architect & builder together, where more detail would be appropriate.

FOR PLANNING PURPOSES ONLY. NOT FOR CONSTRUCTION.

Your Architect Your Home Licensee:

Architect Your Home *Chelsea*
60 Farleigh Road
London N16 7TQ

Email: chelsea@architect-yourhome.com

Project name:
**50 Prince of Wales Road,
NW5 3LN**

Drawing name:
Roof Plan - Proposed


Date: 04.12.10	Job no: CHL58041	Drawing no: A113
Scale: 1:50@A3	Revision: -	Drawn by: RC

architectyourhome

All dimensions are in millimetres
All dimensions to be checked on site
© Architect Your Home



○ FRONT ELEVATION

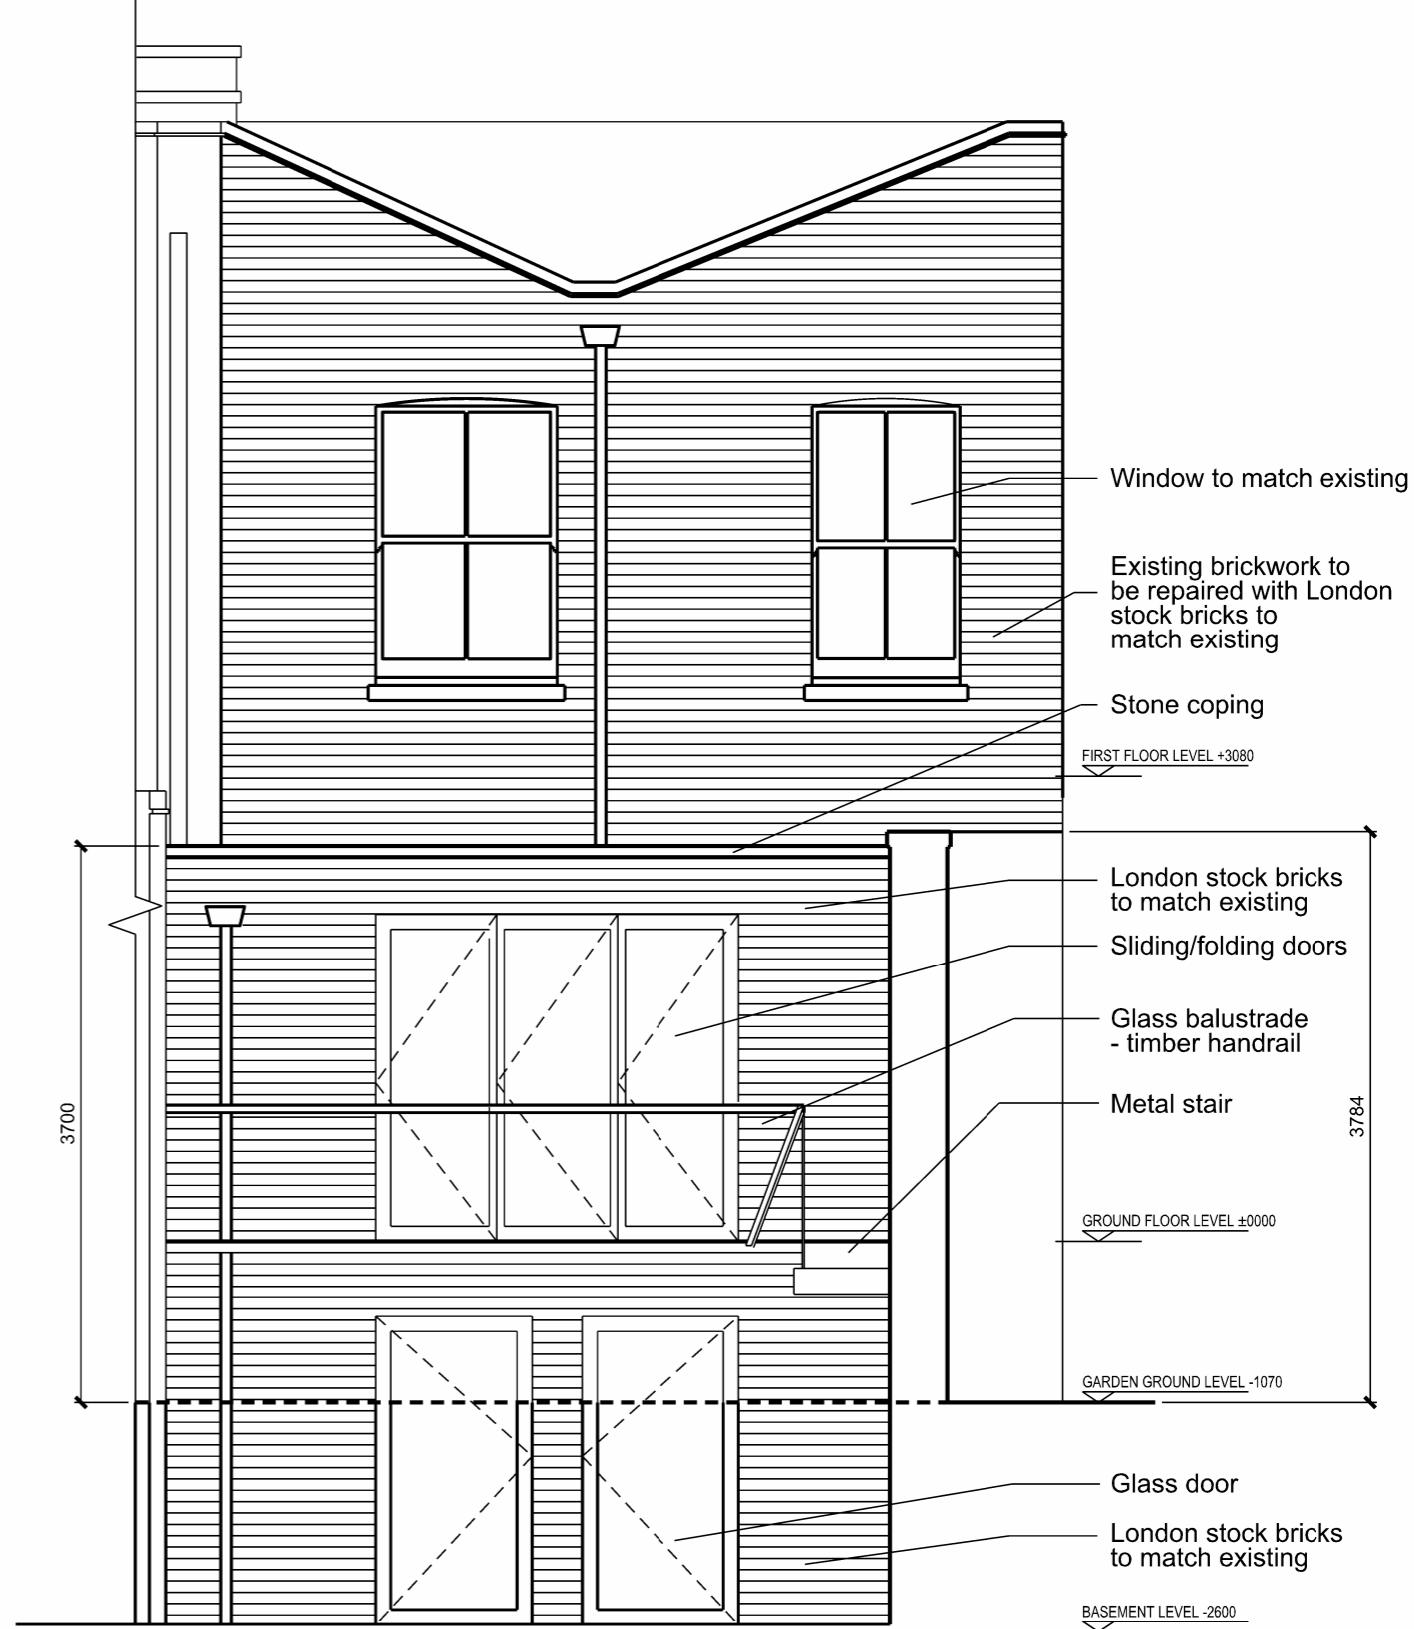

○ REAR ELEVATION / SECTION B-B

Scheme Level
from a measured survey

This is a 'Scheme Level Drawing' and is intended to illustrate the general arrangement of the project proposals. As it stands this drawing does not include all of the detail necessary for a full plans building regulations application.

While this drawing can be used as a base drawing for construction purposes, your building contractor may require more information. It is therefore important to discuss, with your architect & builder together, where more detail would be appropriate.

FOR PLANNING PURPOSES ONLY. NOT FOR CONSTRUCTION.

Your Architect Your Home Licensee:

Architect Your Home *Chelsea*
60 Farleigh Road
London N16 7TQ

Email: chelsea@architect-yourhome.com


Project name:
**50 Prince of Wales Road,
NW5 3LN**

Drawing name:
Elevations - Proposed

Date: 04.12.10	Job no: CHL58041	Drawing no: A114
Scale: 1:50@A3	Revision: -	Drawn by: RC

architectyourhome

All dimensions are in millimetres
All dimensions to be checked on site
© Architect Your Home

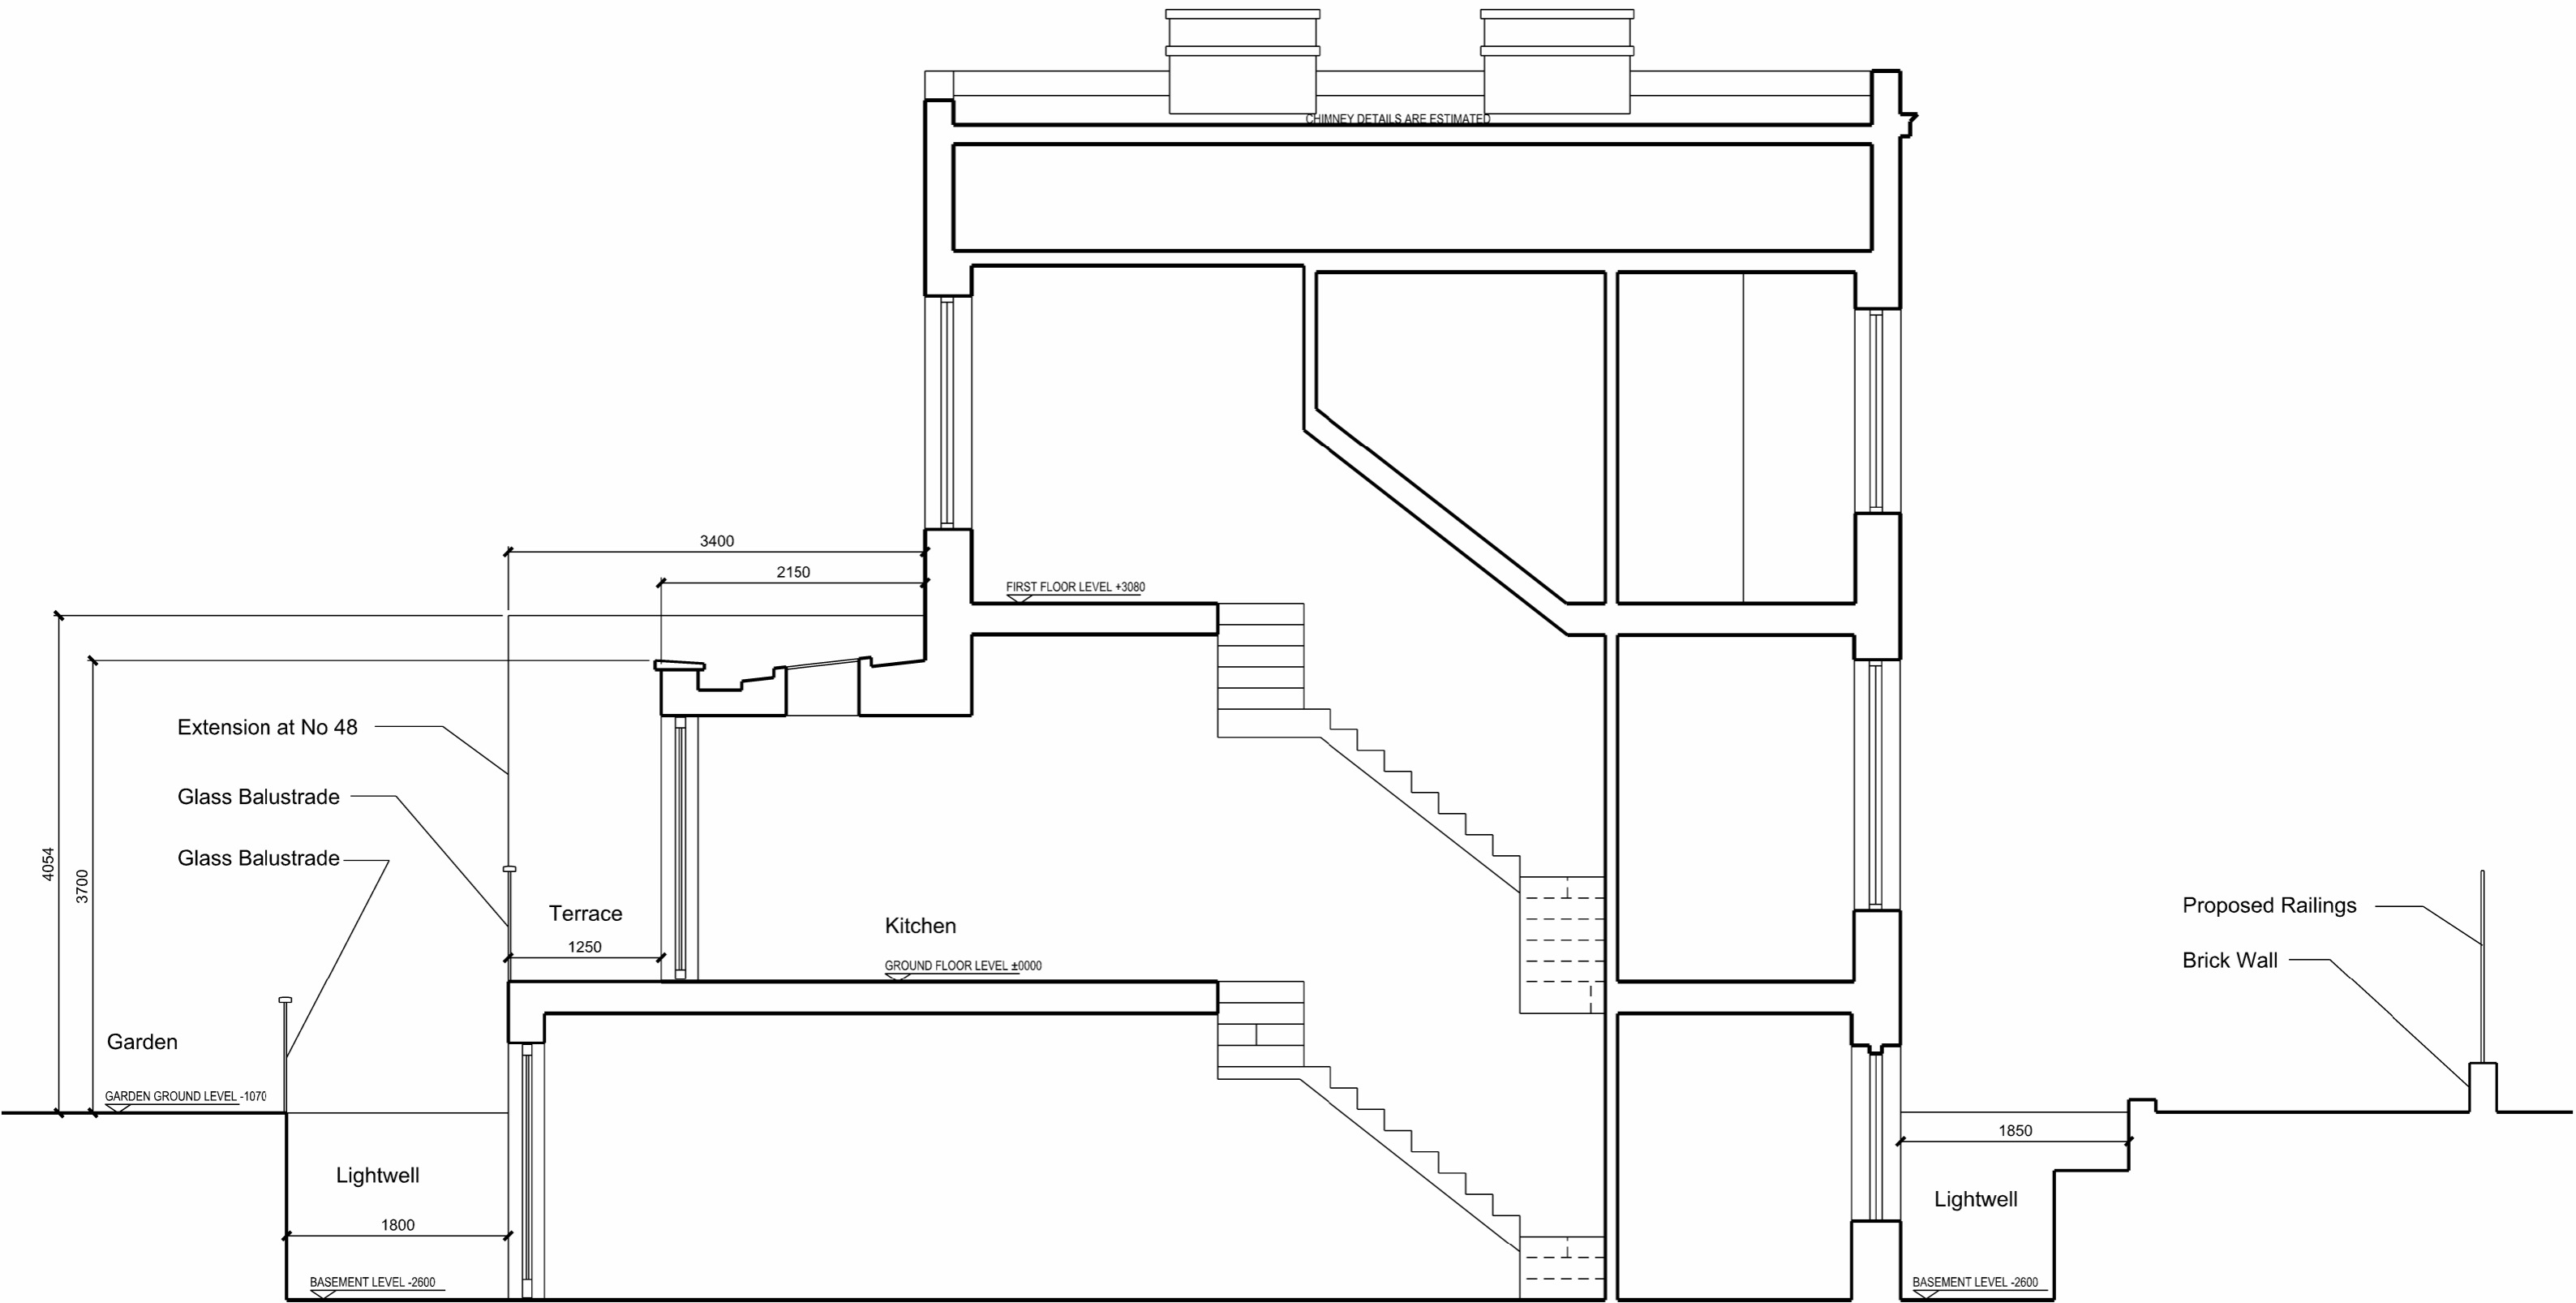

Scheme Level from a measured survey

This is a 'Scheme Level Drawing' and is intended to illustrate the general arrangement of the project proposals. As it stands this drawing does not include all of the detail necessary for a full plans building regulations application.

While this drawing can be used as a base drawing for construction purposes, your building contractor may require more information. It is therefore important to discuss, with your architect & builder together, where more detail would be appropriate.

FOR PLANNING PURPOSES ONLY. NOT FOR CONSTRUCTION.

Your Architect Your Home Licensee:

Architect Your Home *Chelsea*
60 Farleigh Road
London N16 7TQ

Email: chelsea@architect-yourhome.com

Project name:
50 Prince of Wales Road,
NW5 3LN

All dimensions are in millimetres
All dimensions to be checked on site
© Architect Your Home

Drawing name:
Section A-A - Proposed

Date: 04.12.10	Job no: CHL58041	Drawing no: A115
-------------------	---------------------	---------------------

Scale: 1:50@A3	Revision: -	Drawn by: RC
-------------------	----------------	-----------------

architectyourhome