


NOTES:



SECOND FLOOR PLAN AS EXISTING

REV A: DATE: REV

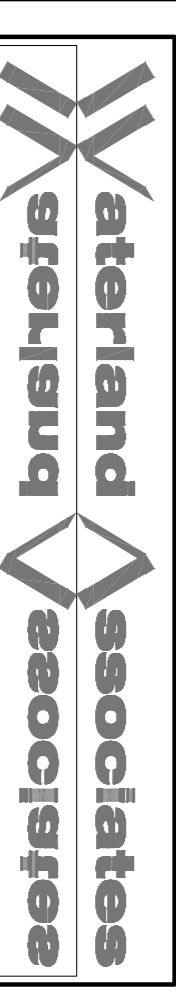

PROJECT: 47&49 GOWER STREET LONDON
DRAWING: SECOND FLOOR PLAN AS EXISTING
SCALE: 1:50 @A1
DATE: DEC 10 W/A
DRAWN BY: 838 P/L P/02 / DEMOL
NOTE: DO NOT SCALE OFF THIS DRAWING. DIMENSIONS GIVEN IN WORDS OR FIGURES ARE TO TAKE PRECEDENCE OVER DIMENSIONS SHOWN.
NOTE: IF DRAWING PRINTED @ A3: SCALE TO BE: 1:100

WATERLAND HOUSE, WEST STREET, OUNDLE, PE8 4EJ,
T: 01832 270123, F: 01832 270345, E: architecture@waterland.co.uk
ARCHITECTS WWW.WATERLAND.CO.UK