



RUSSELL SQUARE

RUSSELL SQUARE

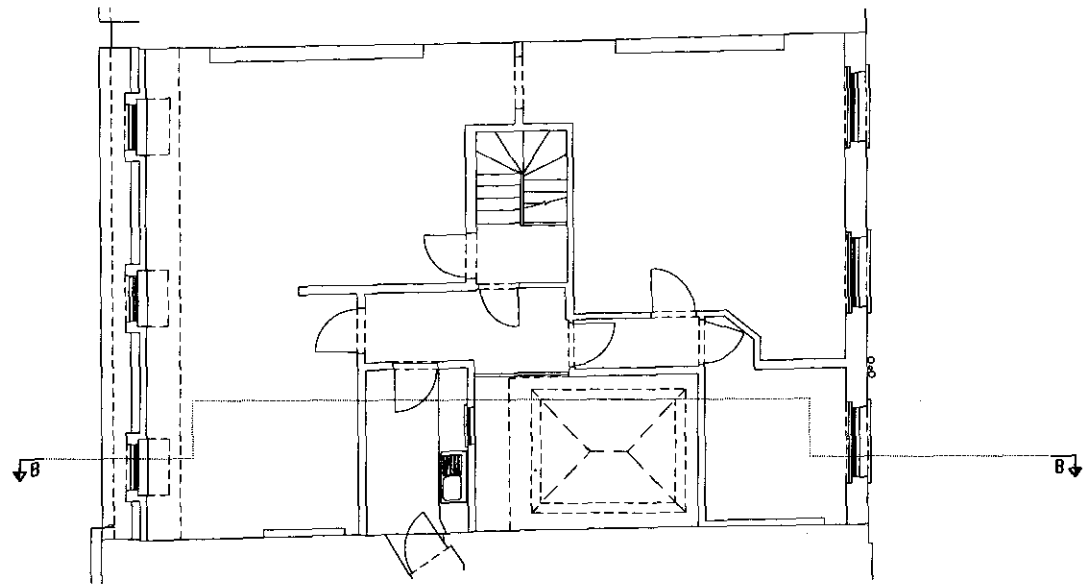

EXISTING LAYOUT

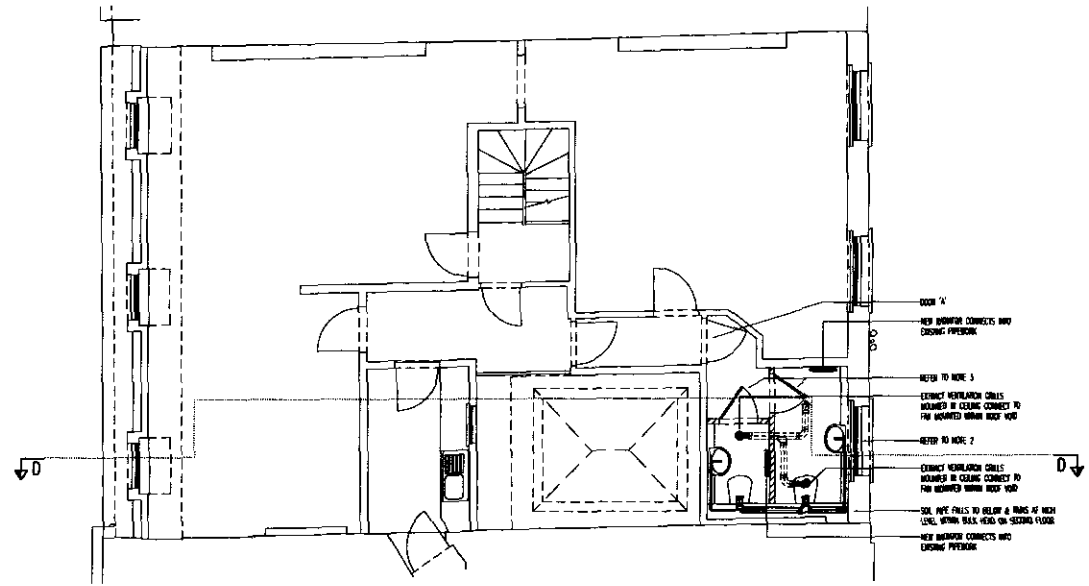

PROPOSED LAYOUT

GENERAL NOTES

NOTES

1. EXISTING FLOORING TO BE OPEN UP. NEW FINE SHEET FLOORING TO BE LAY WITH SLICING SEALANT TO ALL CRACKS AND TO SUBSTRATE.
2. EXISTING WINDOW TO BE FIBRE SHEET AND OSCURE FILM APPLIED TO INTERNAL SURFACE OF GLASS.
3. NEW DOORS TO MATCH EXISTING DOOR 'A' IN ALL RESPECTS.

LEGEND

- EXISTING DUCTWORK ABOVE CEILING LEVEL.
- NEW MECHANICAL SERVICES PROVIDED. SUPPLIED WITH 100mm INSULATION. 125mm PROTECTORS/COVERS WITH 100mm INSULATION AND JOINTS TO MATCH EXISTING IN ALL RESPECTS.

PLANNING

No	Date	Description
C	JUL 11	SUB. PIPE REVISION TO NEW INTERNAL FOLLOWING CHURCH COUNCIL COMMENTS
B	NOV 10	CHURCH FOLLOWING CHURCH COUNCIL COMMENTS
A	OCT 10	APPROVED FOLEY LAYOUT
D	OCT 10	PLANNING CODE

**TPS**

Taylor Project Services LLP  
 1001 K. Lambell  
 London EC2A 4PU  
 Tel: 020 7743 6900  
 www.tpsprojectservices.co.uk


Project  
**45 RUSSELL SQUARE LONDON**

Drawing No.  
**PROPOSED AND EXISTING THIRD FLOOR MECHANICAL SERVICES LAYOUT**

Scale: 1:50 @ A1 Date: 12.10.10  
 Drawn: J.H. Checked: R.S.

Drawing Title: **PLANNING**

Revised:	0	A	B	C
Drawn by:	TPS/4SR/S/P/3			

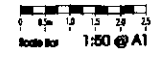


THIS DRAWING MUST NOT BE REPRODUCED WITHOUT WRITTEN CONSENT OF THE ENGINEER. THIS DRAWING IS COPYRIGHT ©


GENERAL NOTES

RUSSELL SQUARE

RUSSELL SQUARE

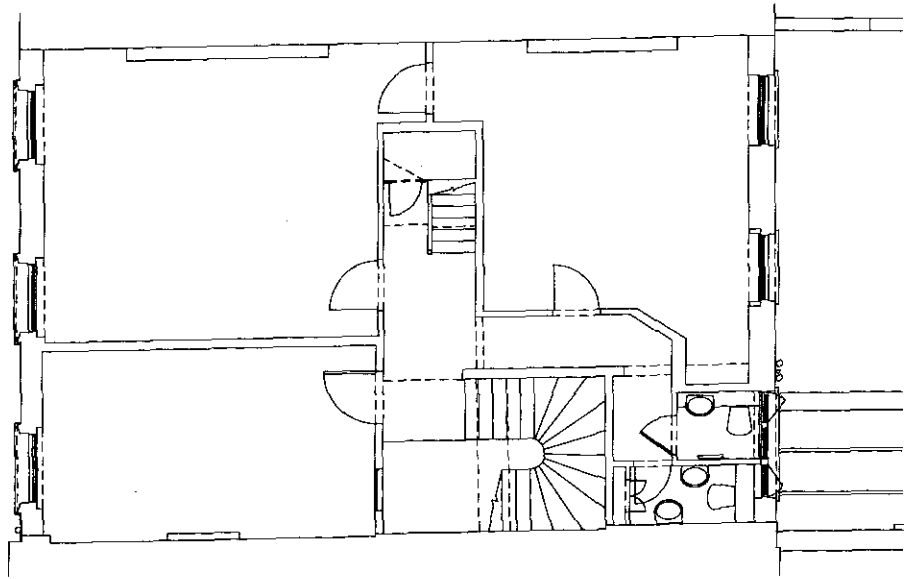

EXISTING LAYOUT

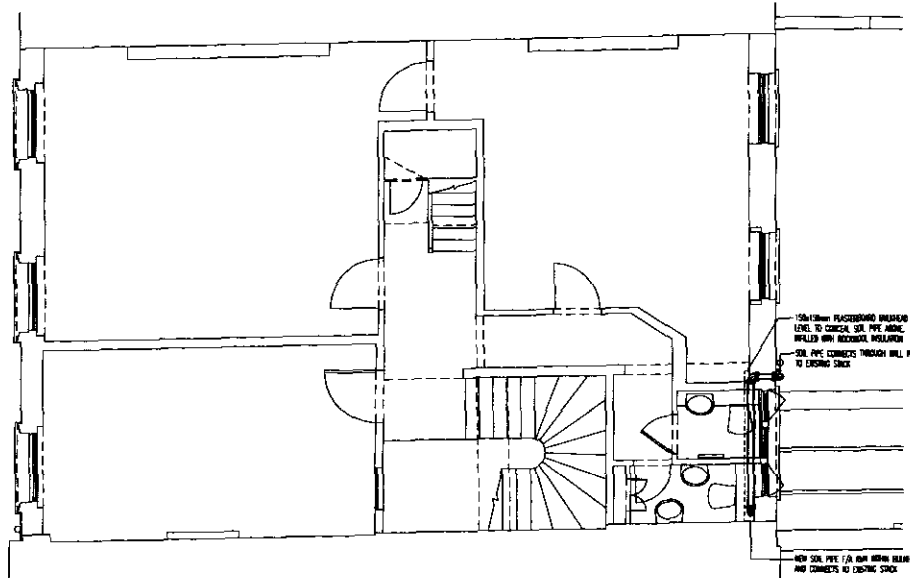


PROPOSED LAYOUT

150x150mm FRAMING MEMBER AT HIGH LEVEL TO CANCEL OUT PIPE ABOVE. BRACKET WITH REDUCED WALLING

NEW PIPE CONNECTS THROUGH WALL TO CONNECT TO EXISTING SINK

NEW SINK PIPE / A 150mm BRIM BEHIND AND CONNECTS TO EXISTING SINK

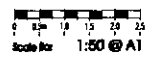

PLANNING

No.	Date	Description
0		PLANNING ISSUE

**TPS**

Taylor Project Services LLP  
2nd Floor  
1, London Wall, LONDON EC2M 4JQ  
Tel: 020 7523 4900  
www.tpsgroup.co.uk

Project  
**45 RUSSELL SQUARE  
LONDON**

Drawing No  
**PROPOSED AND EXISTING  
SECOND FLOOR  
MECHANICAL SERVICES  
LAYOUT**


Scale  
**1:50 @ A1** Date  
**12.01.11**

Drawn  
**C.B.** Checked  
**R.S.**

Drawing Title  
**PLANNING**

Drawing No  
**TPS/45RS/P/2**


1:50 @ A1  
 THE DRAWING MUST NOT BE REPRODUCED WITHOUT WRITTEN CONSENT  
 OF THE ARCHITECTS FROM THIS DRAWING  
 THIS DRAWING IS COPYRIGHT ©  
**GENERAL NOTES**

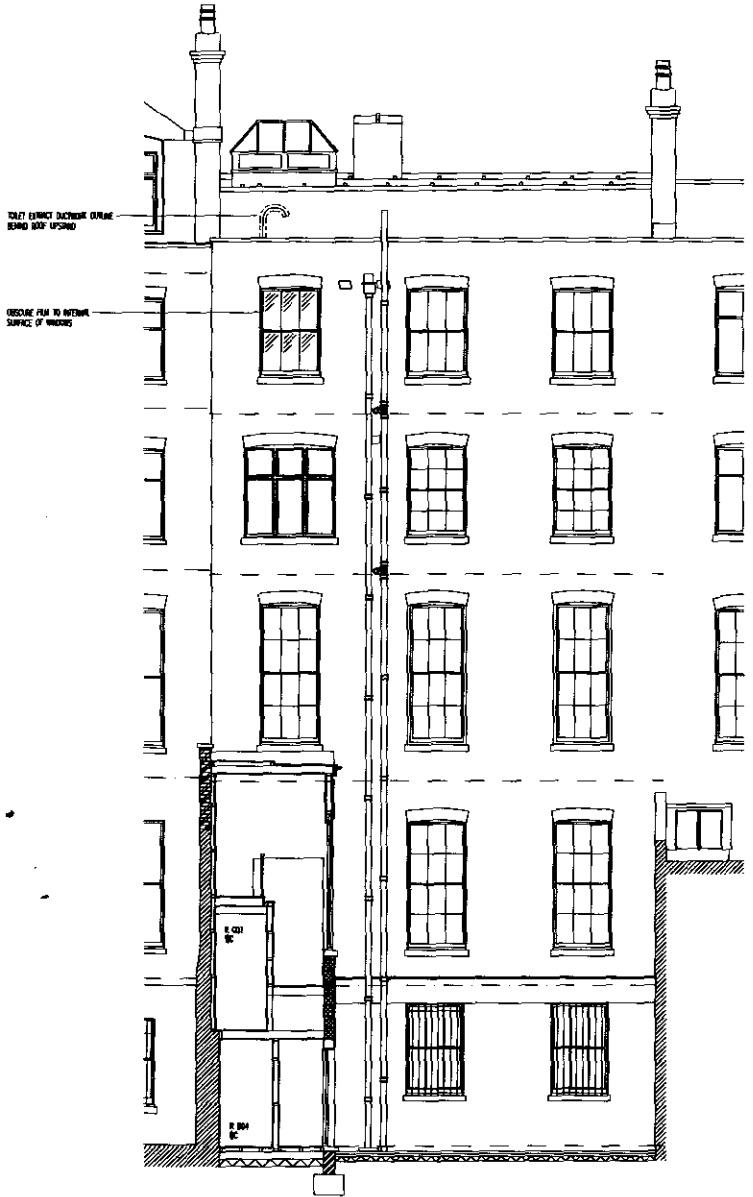

PROPOSED LAYOUT



EXISTING LAYOUT

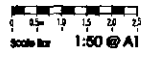


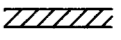
PLANNING		
A	APPL 1	EXTERNAL SIGN AVE. REFERRED FOLLOWING CHURCH PARISH COMMENTS
C	REF. 10	PLANNING CODE
Rev	Date	Description
<b>TPS</b>		
Taylor Project Services LLP		
1st & 2nd London EC2A 3SD Tel: 020 7733 6612 www.tpsprojectservices.com		
Project	45 RUSSELL SQUARE LONDON	
Drawing No.	PROPOSED AND EXISTING REAR ELEVATION	
Scale	1:50 @ A1	Date 12.10.10
Drawn	J.M.	Checked G.M.T.
Drawing Status	PLANNING	
Version	0 / A	
Drawing No.	TPS/45RS/P/RE	


THIS DRAWING MUST NOT BE REPRODUCED WITHOUT PRIOR CONSENT. DO NOT SCALE FROM THIS DRAWING. THIS DRAWING IS COPYRIGHT. ©

**NOTES**

1. EXISTING FLOORING TO BE TAKEN UP. NEW VINYL SHEET FLOORING TO BE LAID WITH SILICONE SEALANT TO ALL EDGES AND TO SANITARY WARE.
2. EXISTING WINDOW TO BE FIXED SHUT AND OBSCURE FILM APPLIED TO INTERNAL SURFACE OF GLASS.
3. NEW DOORS TO MATCH EXISTING DOOR 'A' IN ALL RESPECTS.

**LEGEND**

-  DENOTES DUCTWORK ABOVE CEILING LEVEL.
-  NEW 100x50mm SSW STUD PARTITIONS. INFILLED WITH 100mm ROCKWOOL INSULATION. 12.5mm PLASTERBOARD BOTH SIDES. SKIRTING AND JOINERY TO MATCH EXISTING IN ALL RESPECTS.

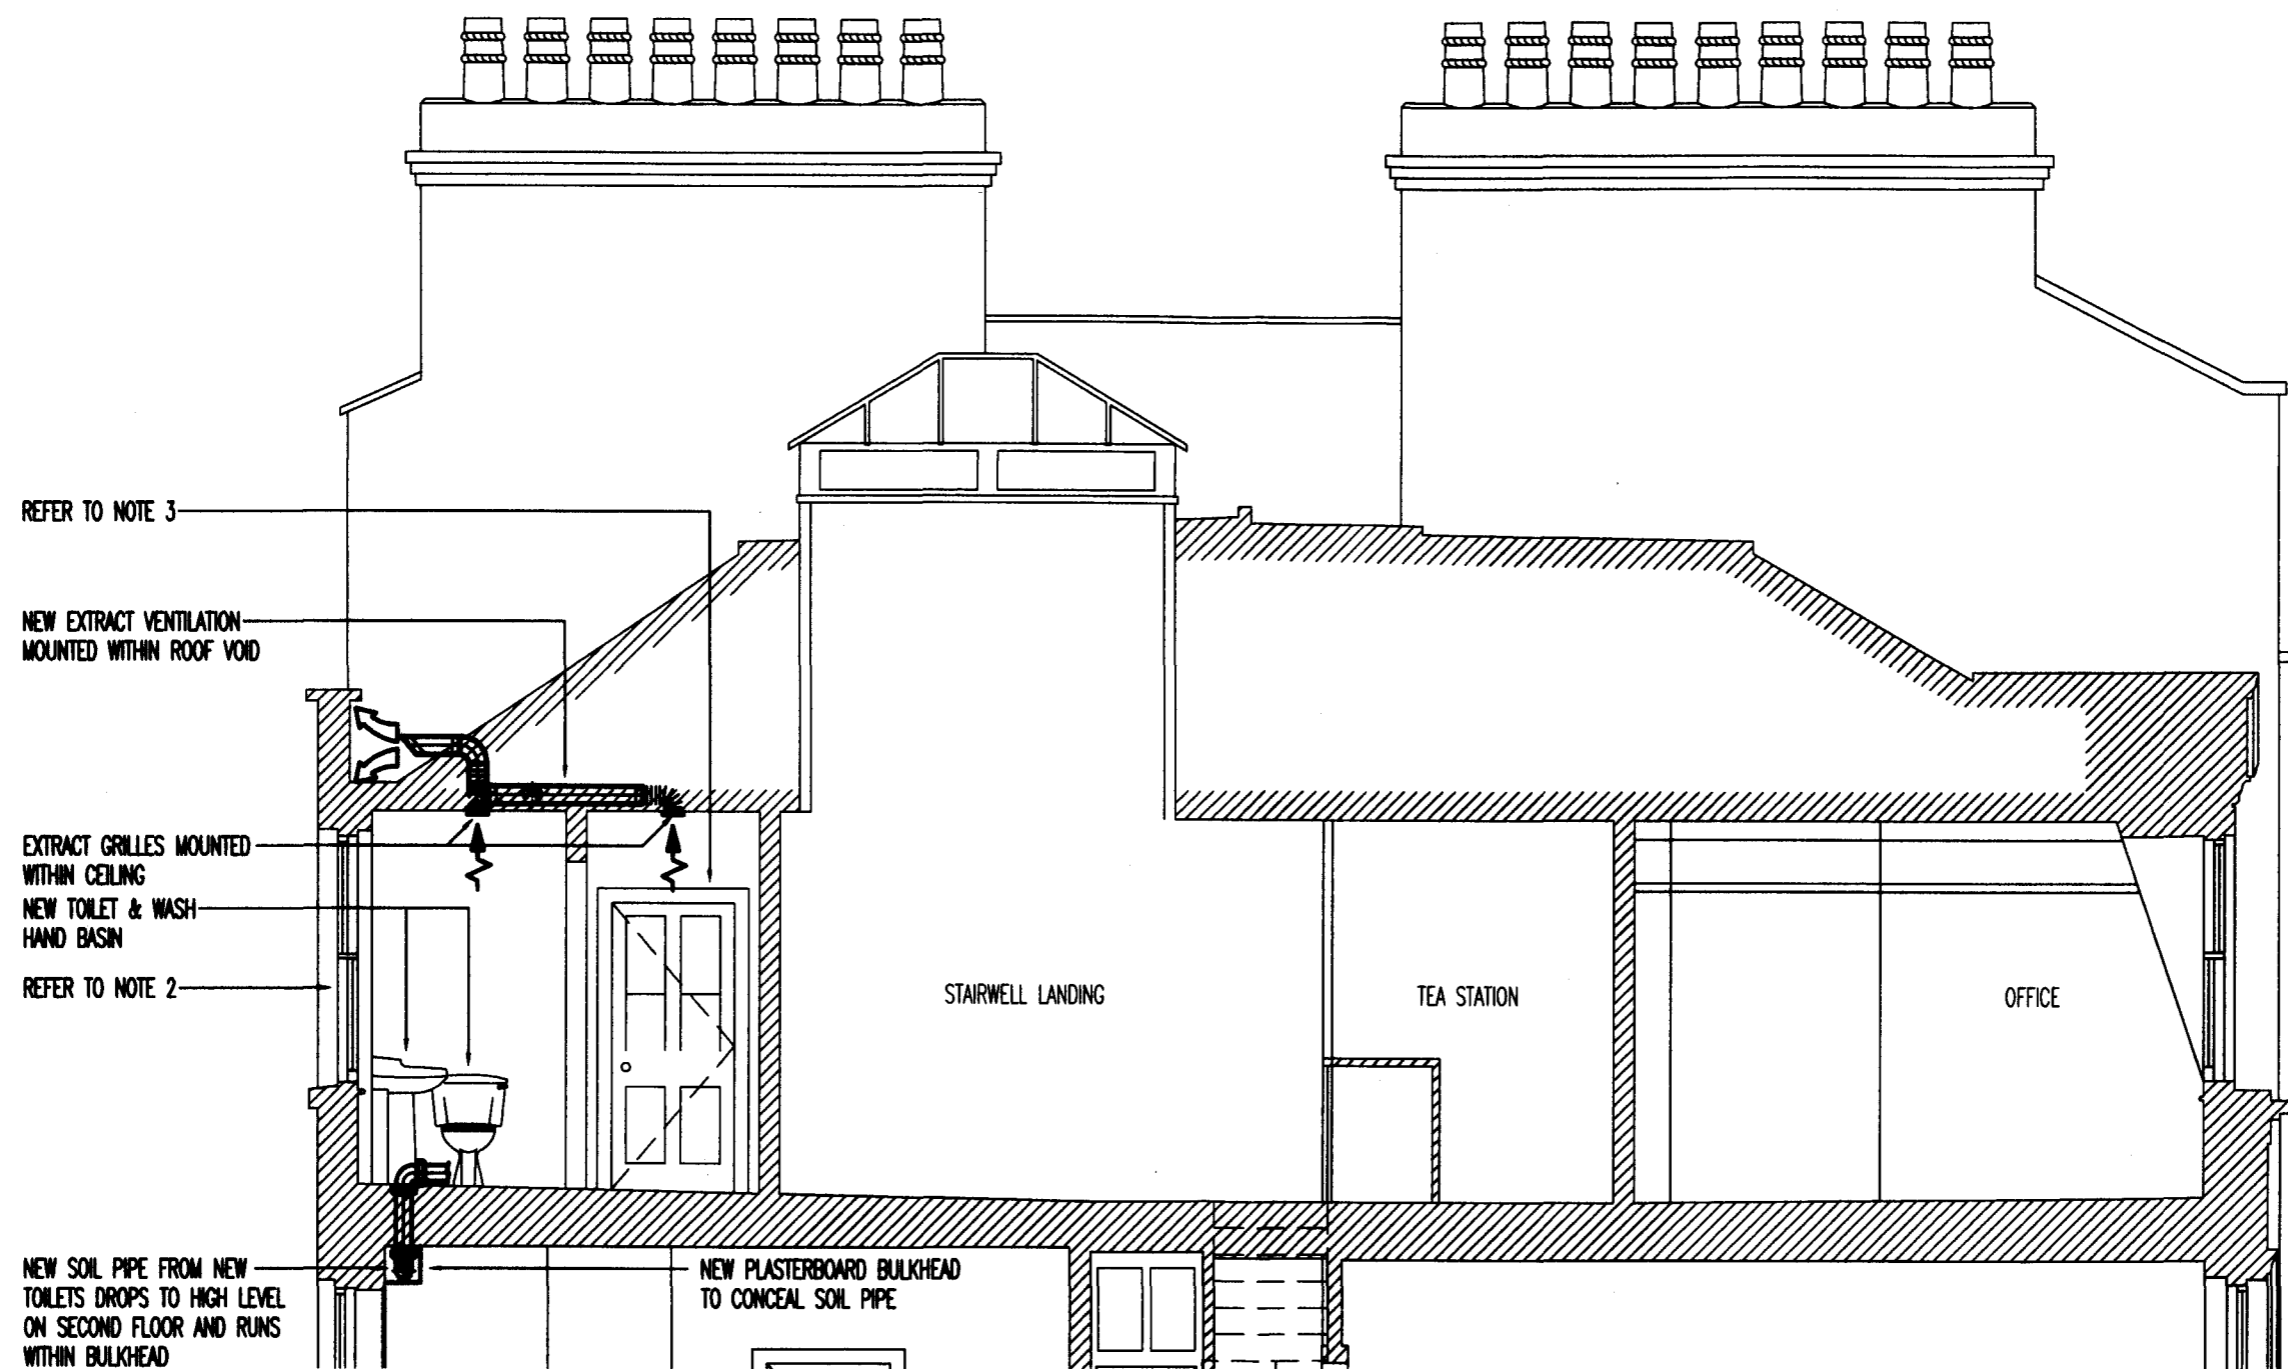

REFER TO NOTE 3

NEW EXTRACT VENTILATION MOUNTED WITHIN ROOF VOID

EXTRACT GRILLES MOUNTED WITHIN CEILING  
NEW TOILET & WASH HAND BASIN

REFER TO NOTE 2


NEW SOIL PIPE FROM NEW TOILETS DROPS TO HIGH LEVEL ON SECOND FLOOR AND RUNS WITHIN BULKHEAD

NEW PLASTERBOARD BULKHEAD TO CONCEAL SOIL PIPE

STAIRWELL LANDING

TEA STATION

OFFICE

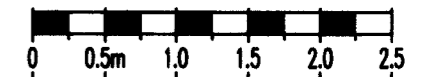

Scale Bar 1:50 @ A3

A	JAN.11	SOIL PIPE POSITION REVISED FOLLOWING CAMDEN COUNCIL COMMENTS
---	--------	--

0	NOV.10	PLANNING ISSUE
---	--------	----------------

Rev	Date	Description
-----	------	-------------

Dwg No. TPS/45RS/P/D-D Rev A

Status PLANNING

**TPS**

Taylor Project Services

No.1 Cornhill  
London  
EC3V 3ND

Tel 020 7743 6602

Project  
**45 RUSSELL SQUARE  
LONDON**

Drawing Title  
**SECTION D-D  
THROUGH PROPOSED  
THIRD FLOOR**

Scale 1:50 @ A3

Date 23.11.10

Drawn C.B.

Chkd R.S.