


A204 SECOND FLOOR PLAN
1:50 @ a1 / 1:100 @ a3

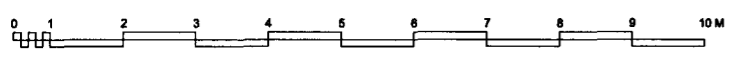

Internal footprint - 80.5 m2
Roof terrace - 14.3 m2

NO	DATE	DESCRIPTION	WHO
A	201010	Scale amended per planning	JS

THE CLIENT AGREES TO HOLD THE ARCHITECT RESPONSIBLE FOR THE DESIGN OF THE WORK AND TO ACCEPT THE ARCHITECT'S LIABILITY FOR THE DESIGN OF THE WORK. THE ARCHITECT'S LIABILITY IS LIMITED TO THE DESIGN OF THE WORK AND DOES NOT EXTEND TO THE CONSTRUCTION OF THE WORK.

brinkworth
6 Edmundo street london E2 OAX
t 44(0)20 7612 8241 f 44(0)20 7738 8425

SITE ADDRESS: 40a NETHERHALL GARDENS
HAMPSTEAD
LONDON
NW3 8ND

JOB NAME: NETHERHALL GARDENS


DRAWING NAME: 2ND FLOOR PLAN

STATUS: APPROVAL


DRAWN BY: JS CHECKED BY: KB

JOB NO: 2249 DRAWING NO: A204 REV: A

DATE: JUNE 2010 SCALE: 1:50@ A1

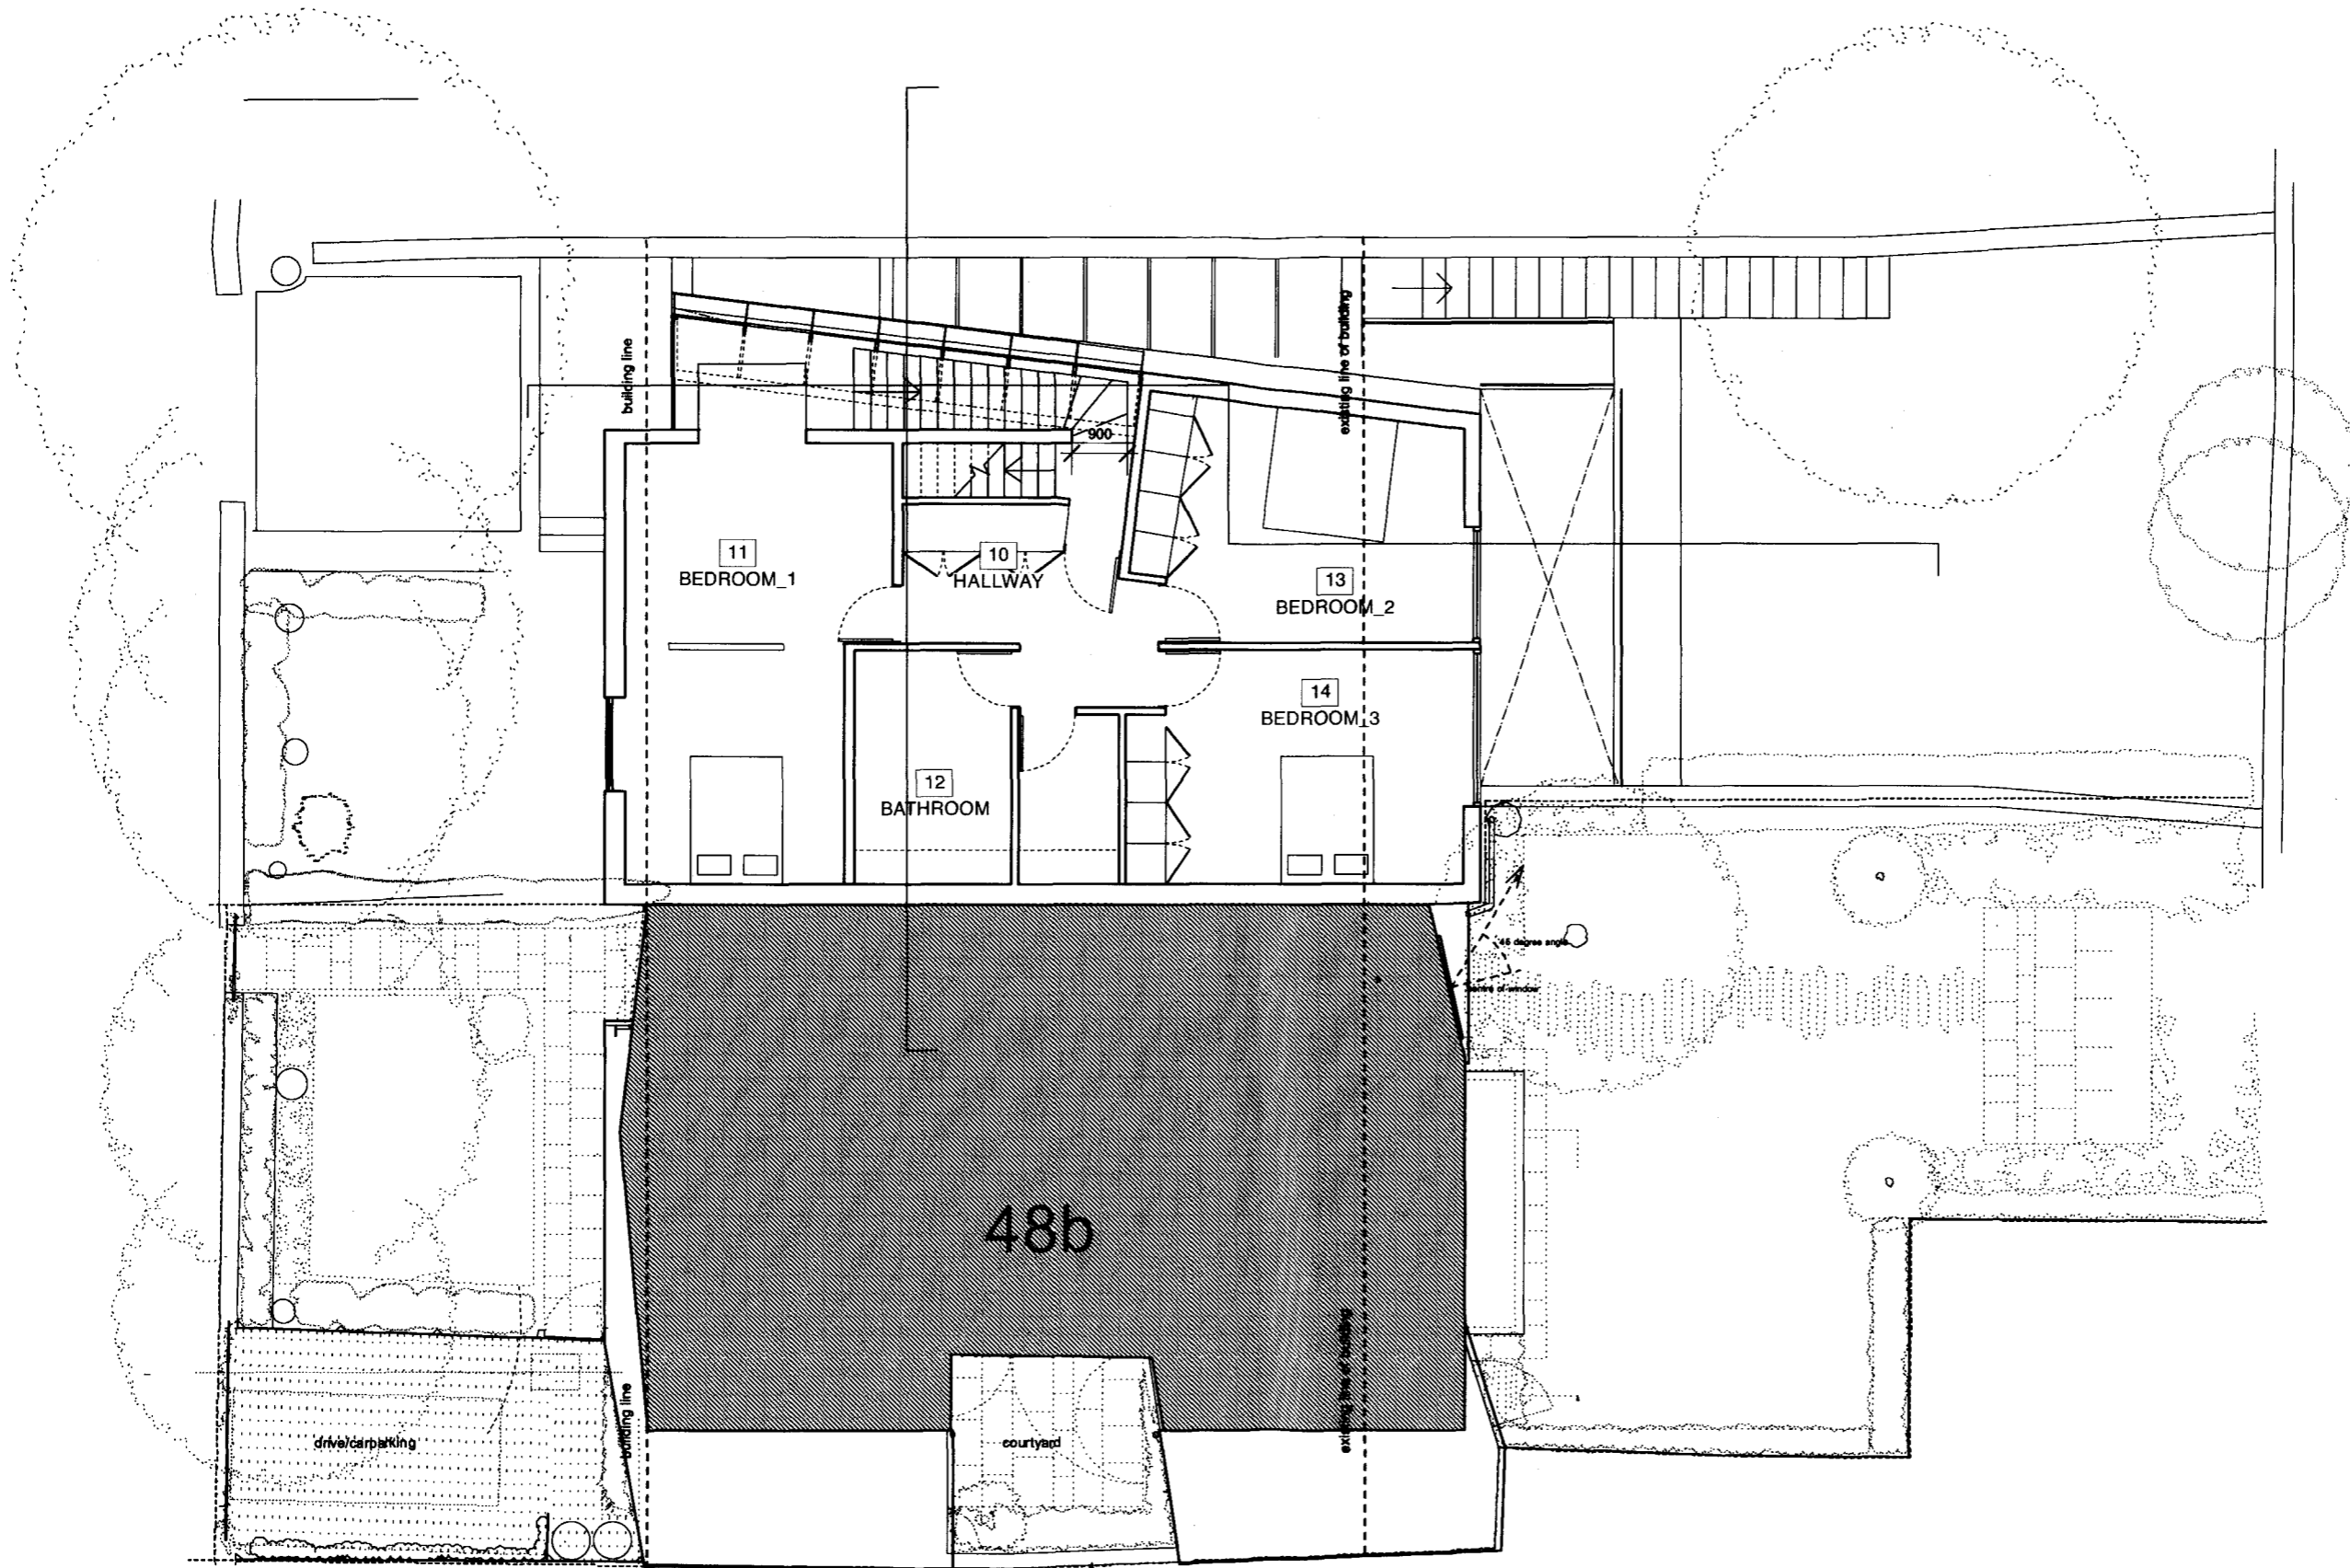

A203 FIRST FLOOR PLAN
1:50 @ a1 / 1:100 @ a3

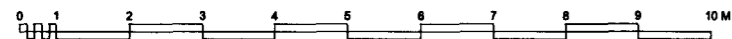

Internal footprint = 93.5 m2


REV	DATE	DESCRIPTION	BY
A	20/09/10	Issue amended per planning	JB

THIS DRAWING IS PROVIDED TO YOU BY BRINKWORTH AS A SERVICE TO YOU. IT IS YOUR RESPONSIBILITY TO CHECK THE ACCURACY OF THE INFORMATION PROVIDED AND TO NOTIFY BRINKWORTH IMMEDIATELY IN WRITING OF ANY DISCREPANCIES. BRINKWORTH SHALL NOT BE RESPONSIBLE FOR ANY CONSEQUENCES ARISING FROM THE USE OF THIS DRAWING. THE INFORMATION IS PROVIDED AS IS AND WITHOUT WARRANTY OF ANY KIND. BRINKWORTH SHALL NOT BE RESPONSIBLE FOR ANY CONSEQUENCES ARISING FROM THE USE OF THIS DRAWING. THE INFORMATION IS PROVIDED AS IS AND WITHOUT WARRANTY OF ANY KIND. BRINKWORTH SHALL NOT BE RESPONSIBLE FOR ANY CONSEQUENCES ARISING FROM THE USE OF THIS DRAWING.


brinkworth
 8 edgworth street london E2 6AX
 t 44(0)20 7613 8041 f 44(0)20 7726 8426

SITE ADDRESS: 48b NETHERHALL GARDENS
 HAMPSTEAD
 LONDON
 NW3 8NS

JOB NAME: NETHERHALL GARDENS
 DRAWING NAME: 1ST FLOOR PLAN
 STATUS: APPROVAL
 DRAWN BY: JB CHECKED BY: KB
 JOB NO: 2249 DRAWING NO: A203 REV: A
 DATE: JUNE 2010 SCALE: 1:50 @ A1

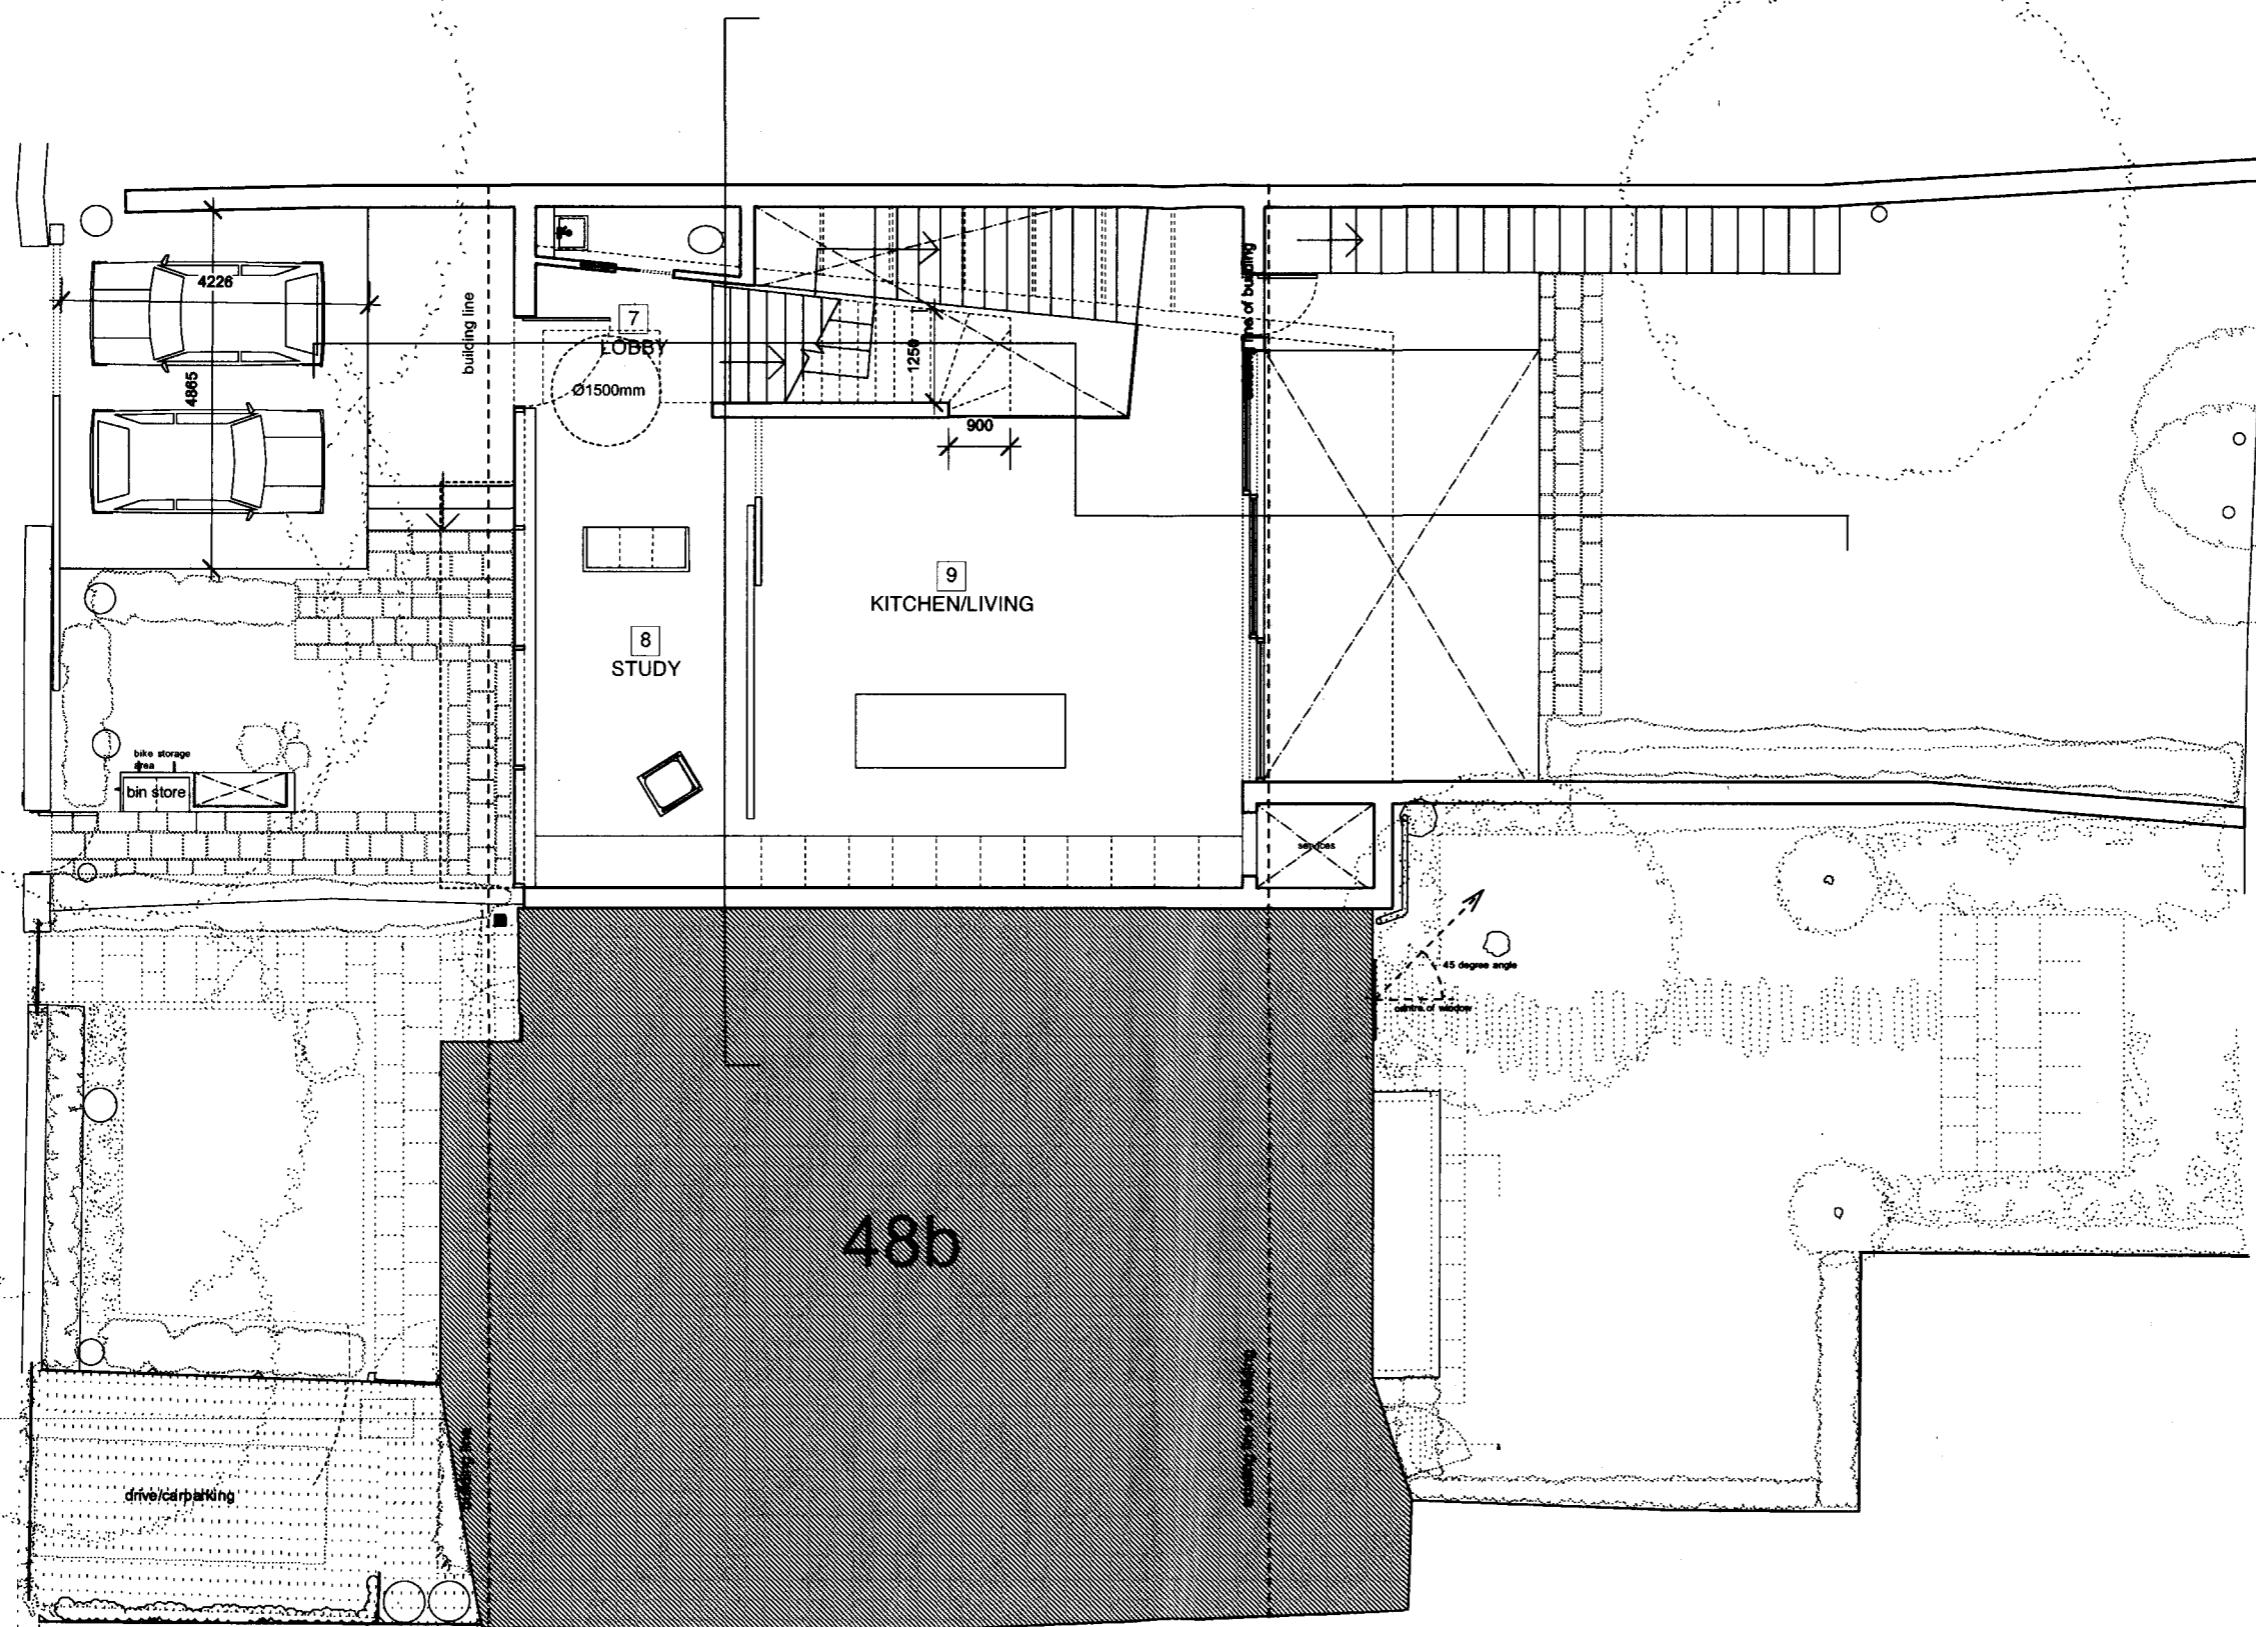

A202 GROUND FLOOR PLAN
1:50 @ a1 / 1:100 @ a3

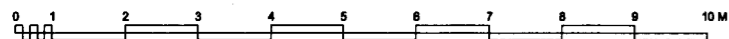

Internal footprint - 91.6 m2

NO.	DATE	DESCRIPTION	BY

brinkworth
6 edworth street london E2 0AX
t 44(0)20 7915 6341 f 44(0)20 7730 8435

SITE ADDRESS: 40 NETHERHALL GARDENS
HARPENDEN
LONDON
WD23 0NS

JOB NAME: NETHERHALL GARDENS
DRAWING NAME: GROUND FLOOR PLAN

STATUS: APPROVAL

DRAWN BY: JS CHECKED BY: KB

JOB NO: 2248 DRAWING NO: A202 REV: A

DATE: JUNE 2010 SCALE: 1:50 @ A1