



PROPOSED SECTION BB

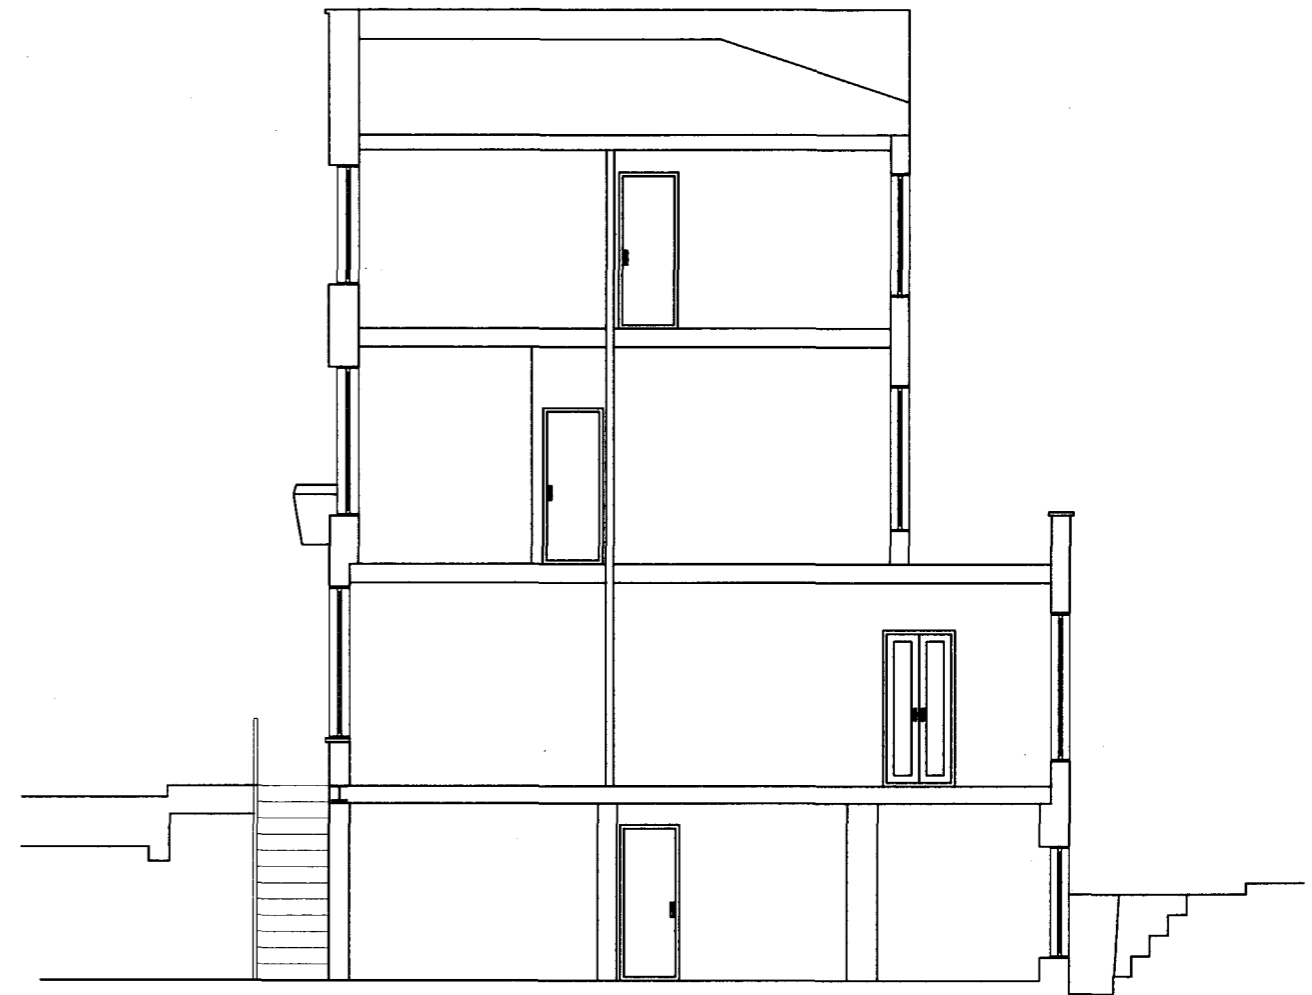


EXISTING SECTION BB


BANCIL PARTNERSHIP	Project: 245, Royal College Street, London, NW1 9LT	Title: Existing & Proposed Section	Scale: 1:50@A1							
			Date: 11 2007							
			Drawing No.: PLVP/1827/RCS/05							
			Revision:							
			<table border="1" style="border-collapse: collapse;"> <tr> <td style="padding: 2px;">A</td> <td style="padding: 2px;">B</td> <td style="padding: 2px;"></td> <td style="padding: 2px;"></td> </tr> <tr> <td style="padding: 2px;">01/11</td> <td style="padding: 2px;">01/11</td> <td style="padding: 2px;"></td> <td style="padding: 2px;"></td> </tr> </table>	A	B			01/11	01/11	
A	B									
01/11	01/11									
27-29 The Broadway, Southall, Middx, UB1 1JY Tel: 020 8574 4546 Fax: 020 8574 4526										

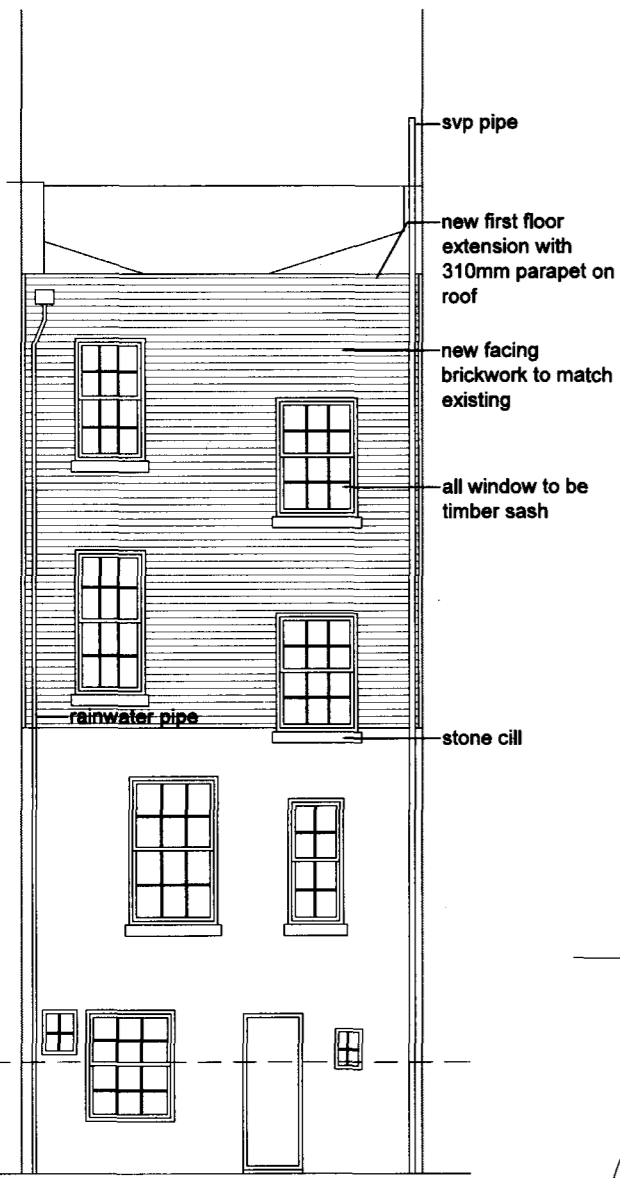


PROPOSED REAR ELEVATION

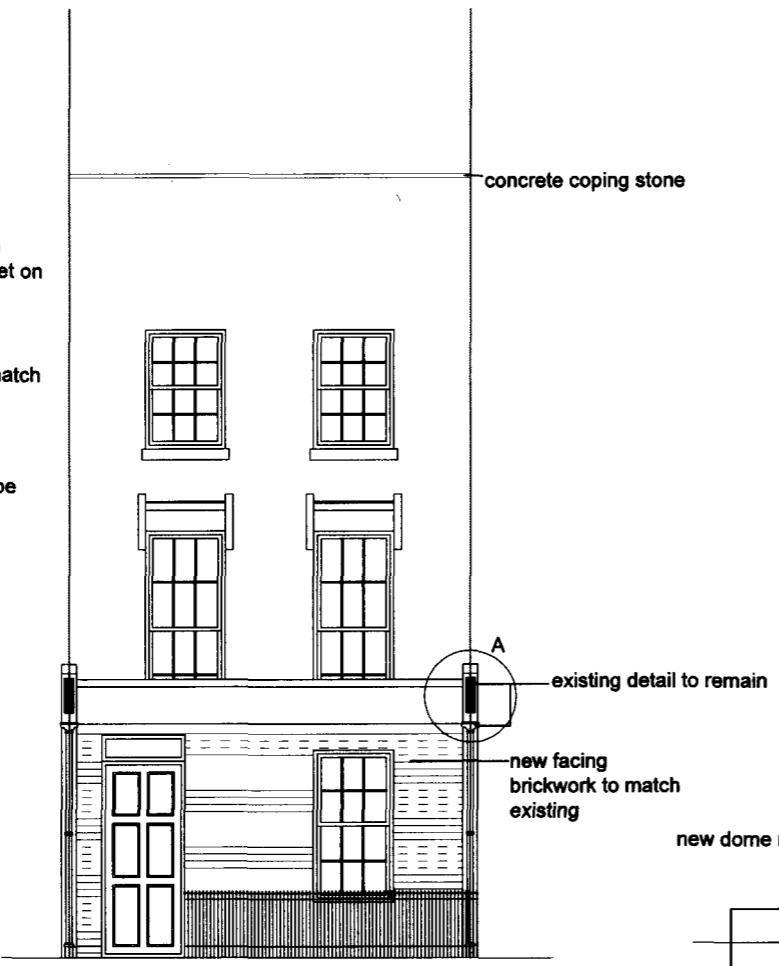


PROPOSED FRONT ELEVATION

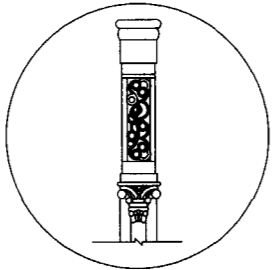


Detail At A

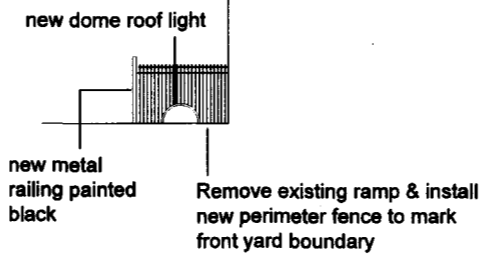

PROPOSED SIDE ELEVATION

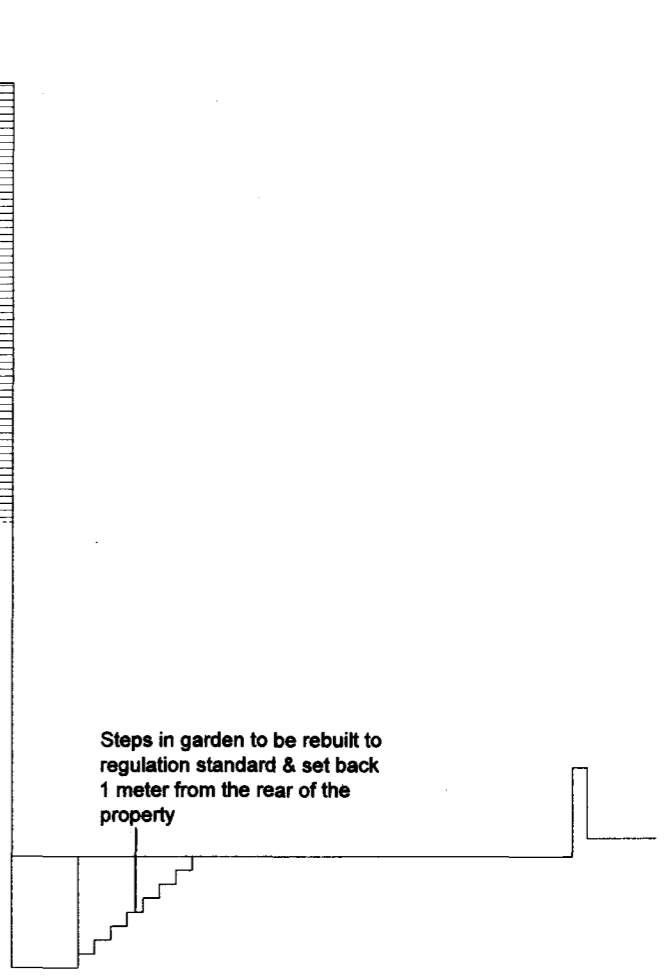

BANCIL PARTNERSHIP	Project: 245, Royal College Street, London. NW1 9LT	Title: Proposed Elevations	Scale: 1:50@A1							
			Date: 11 2010							
			Drawing No.: PL/VP/1827/RCS/04							
			Revision:							
			<table border="1"> <tr> <td>A</td> <td>B</td> <td></td> <td></td> </tr> <tr> <td>01/11</td> <td>01/11</td> <td></td> <td></td> </tr> </table>	A	B			01/11	01/11	
A	B									
01/11	01/11									
27-29 The Broadway, Southall, Middx, UB1 1JY Tel: 020 8574 4546 Fax: 020 8574 4526										

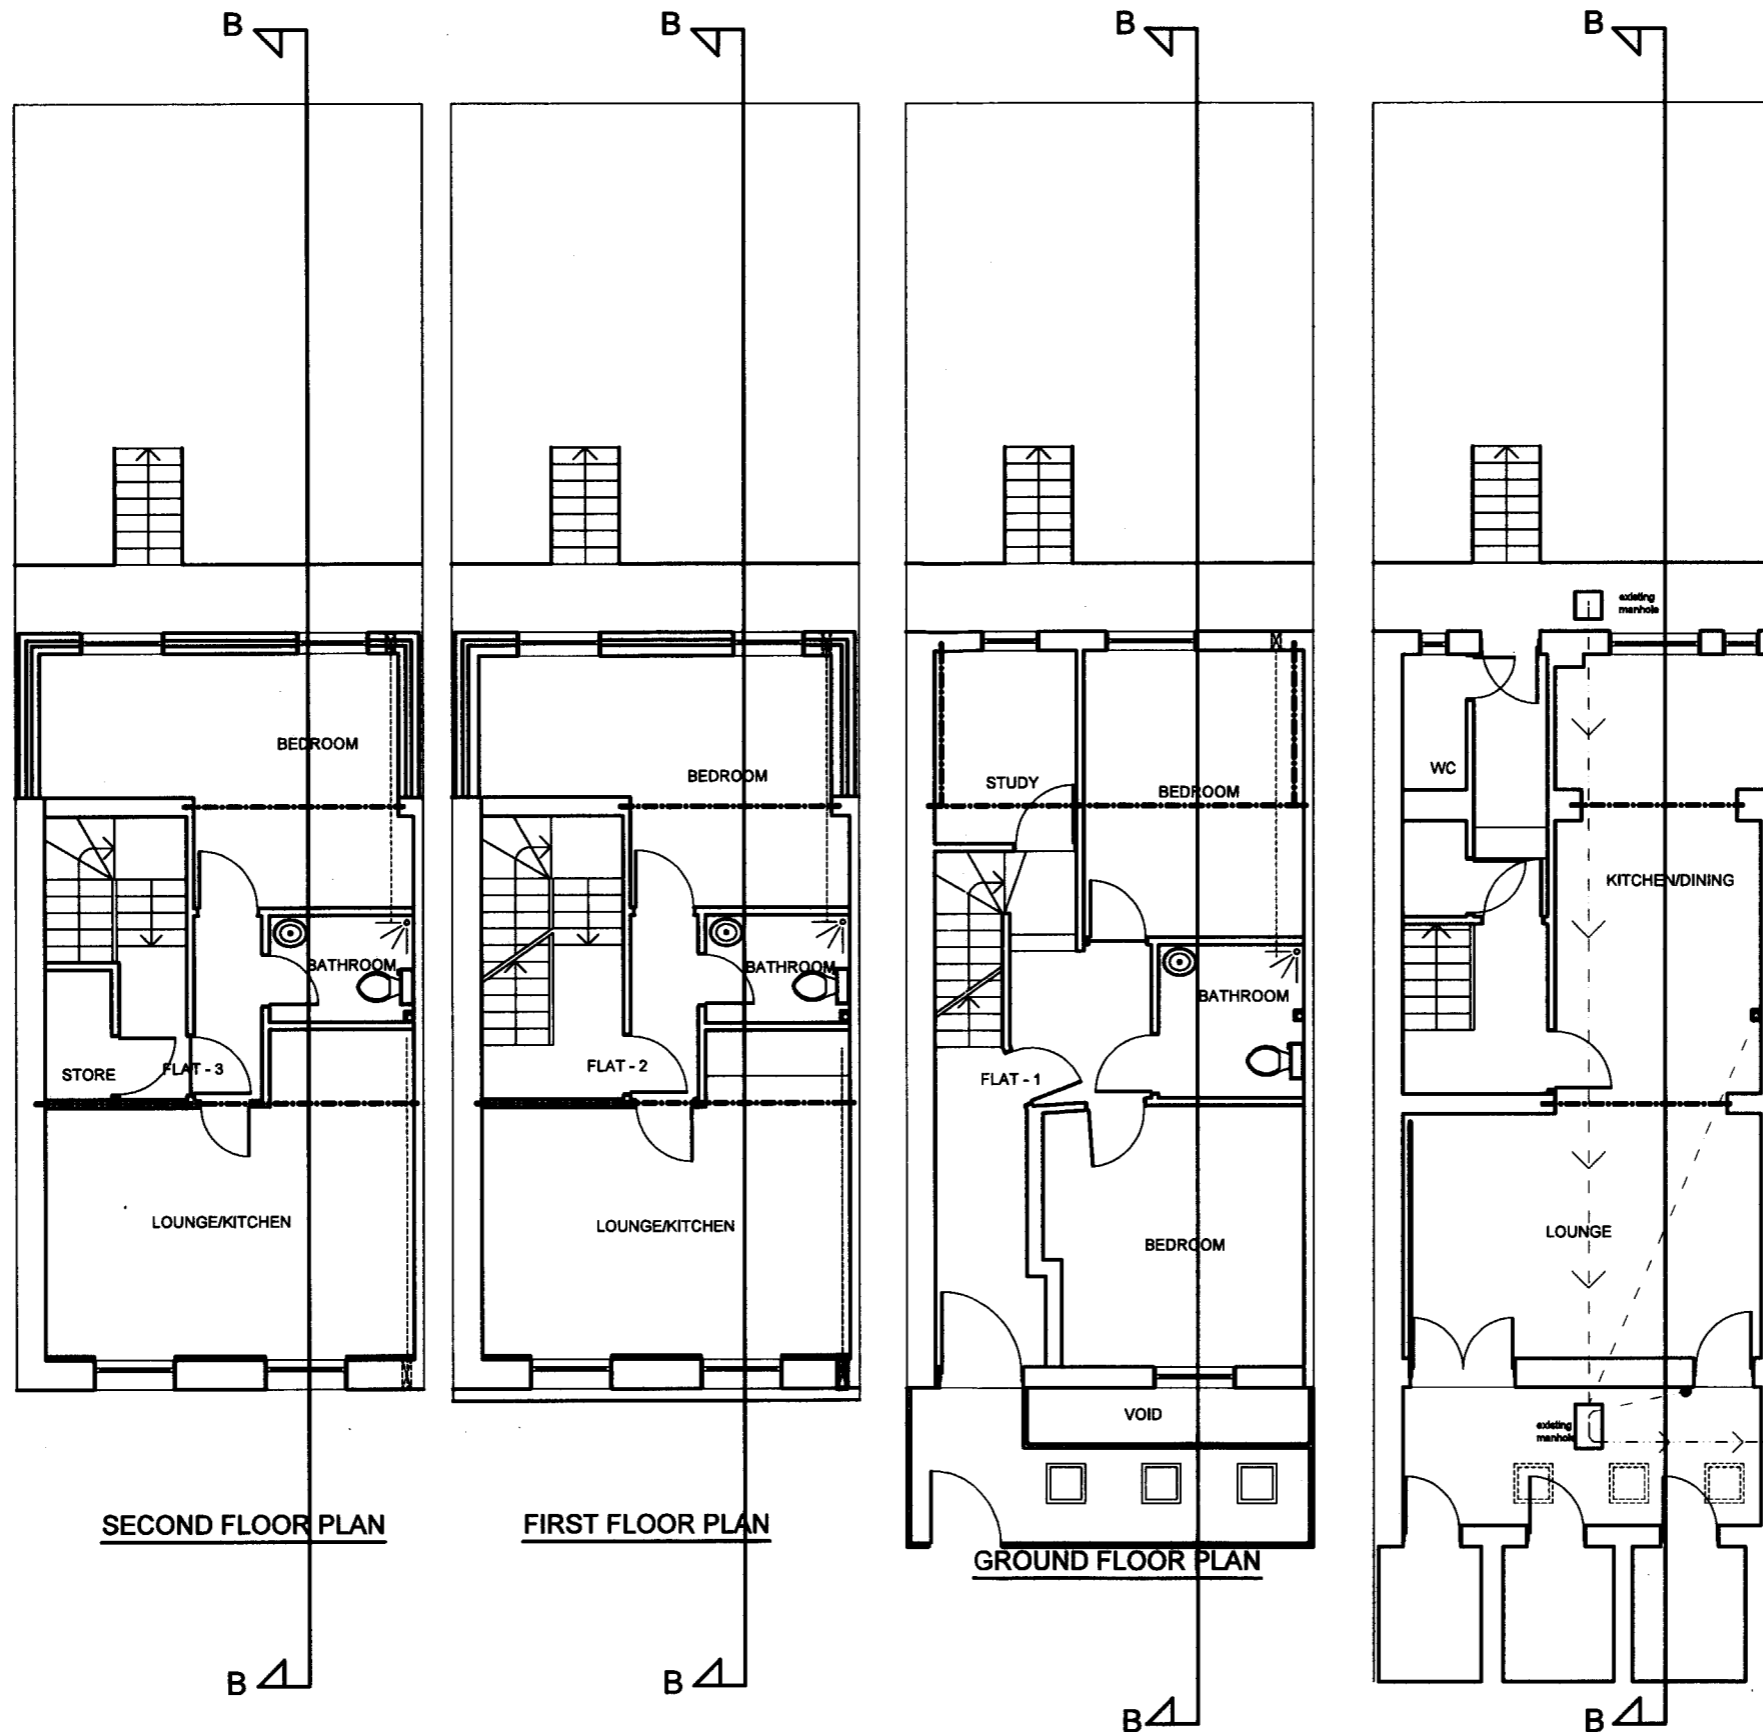

SECOND FLOOR PLAN

FIRST FLOOR PLAN

GROUND FLOOR PLAN

BASEMENT FLOOR PLAN

BANCIL PARTNERSHIP	Project: 245, Royal College Street, London. NW1 9LT	Title: Proposed Floor Plans	Scale: 1:50@A1
			Date: 05 2010
			Drawing No.: PLNP/1827/RCS/02
			Revision:
		A B	
		08/10 10/10	
27-29 The Broadway, Southall, Middx, UB1 1JY Tel: 020 8574 4546 Fax: 020 8574 4526			