


These plans and specifications prepared by Brian O'Reilly Architects as instruments of professional service shall remain the property of Brian O'Reilly Architects.

These plans may not be copied or re-used without the express written consent of Brian O'Reilly Architects. The use of these plans for construction is permitted only when specifically released for construction reference by a dated authorized signature.

These plans are project and site specific and shall only be used for their intended purpose unless otherwise permitted by written consent of Brian O'Reilly Architects.

All dimensions shown are indicative and must be double checked on site by the contractor. Any discrepancies found must be reported to Brian O'Reilly Architects.

DO NOT SCALE FROM THE DRAWING

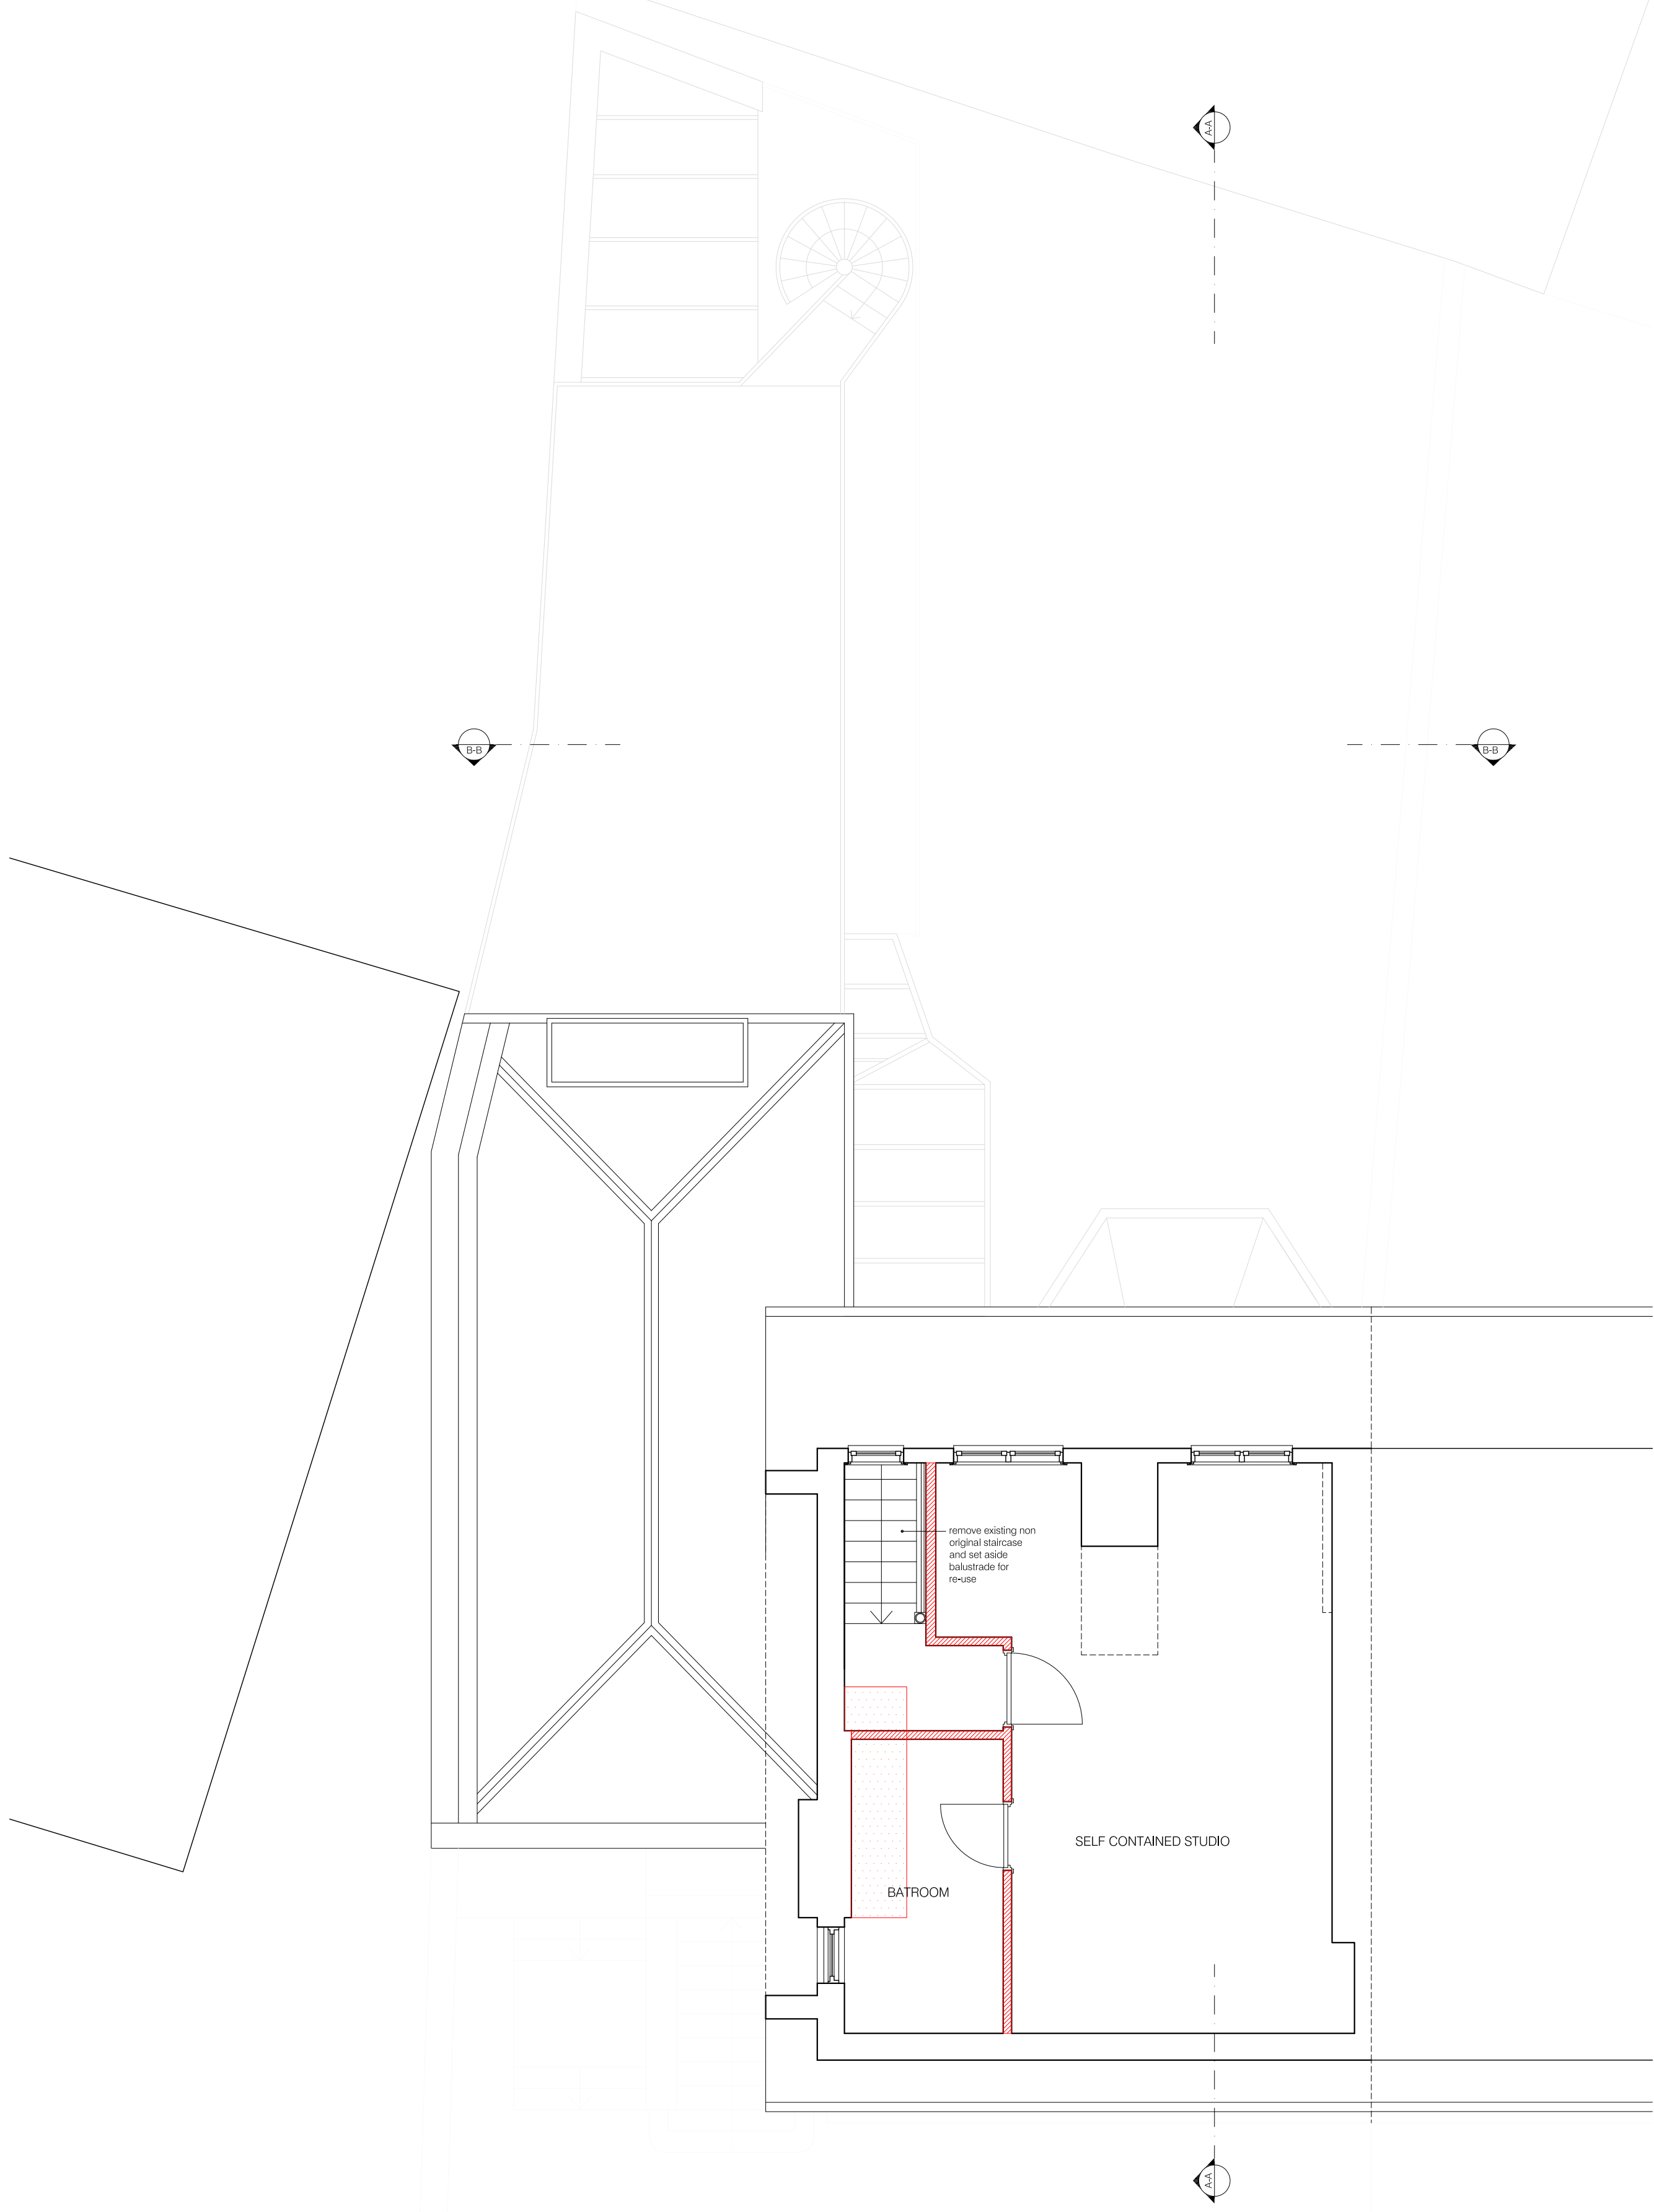


remove existing non original staircase and set aside balustrade for re-use

SELF CONTAINED STUDIO

BATHROOM

01 EXISTING SECOND FLOOR PLAN
289 SCALE 1:50

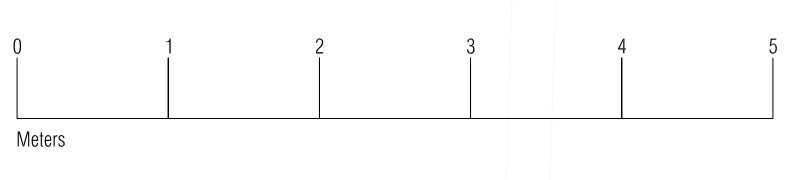

N

red hatching indicates walls or partitions to be removed

project
2 GLOUCESTER CRESCENT

drawing
EXISTING SECOND FLOOR PLAN

number 299-103-D	date 16.12.2010
scale 1:50@A2	revision PLANNING

BRIAN O'REILLY ARCHITECTS
The Studio 31 Oval Road LONDON NW1 7EA
Tel: +44 (0)20 7267 5000
www.brianoreillyarchitects.com
mail@brianoreillyarchitects.com