



Existing ground floor plan

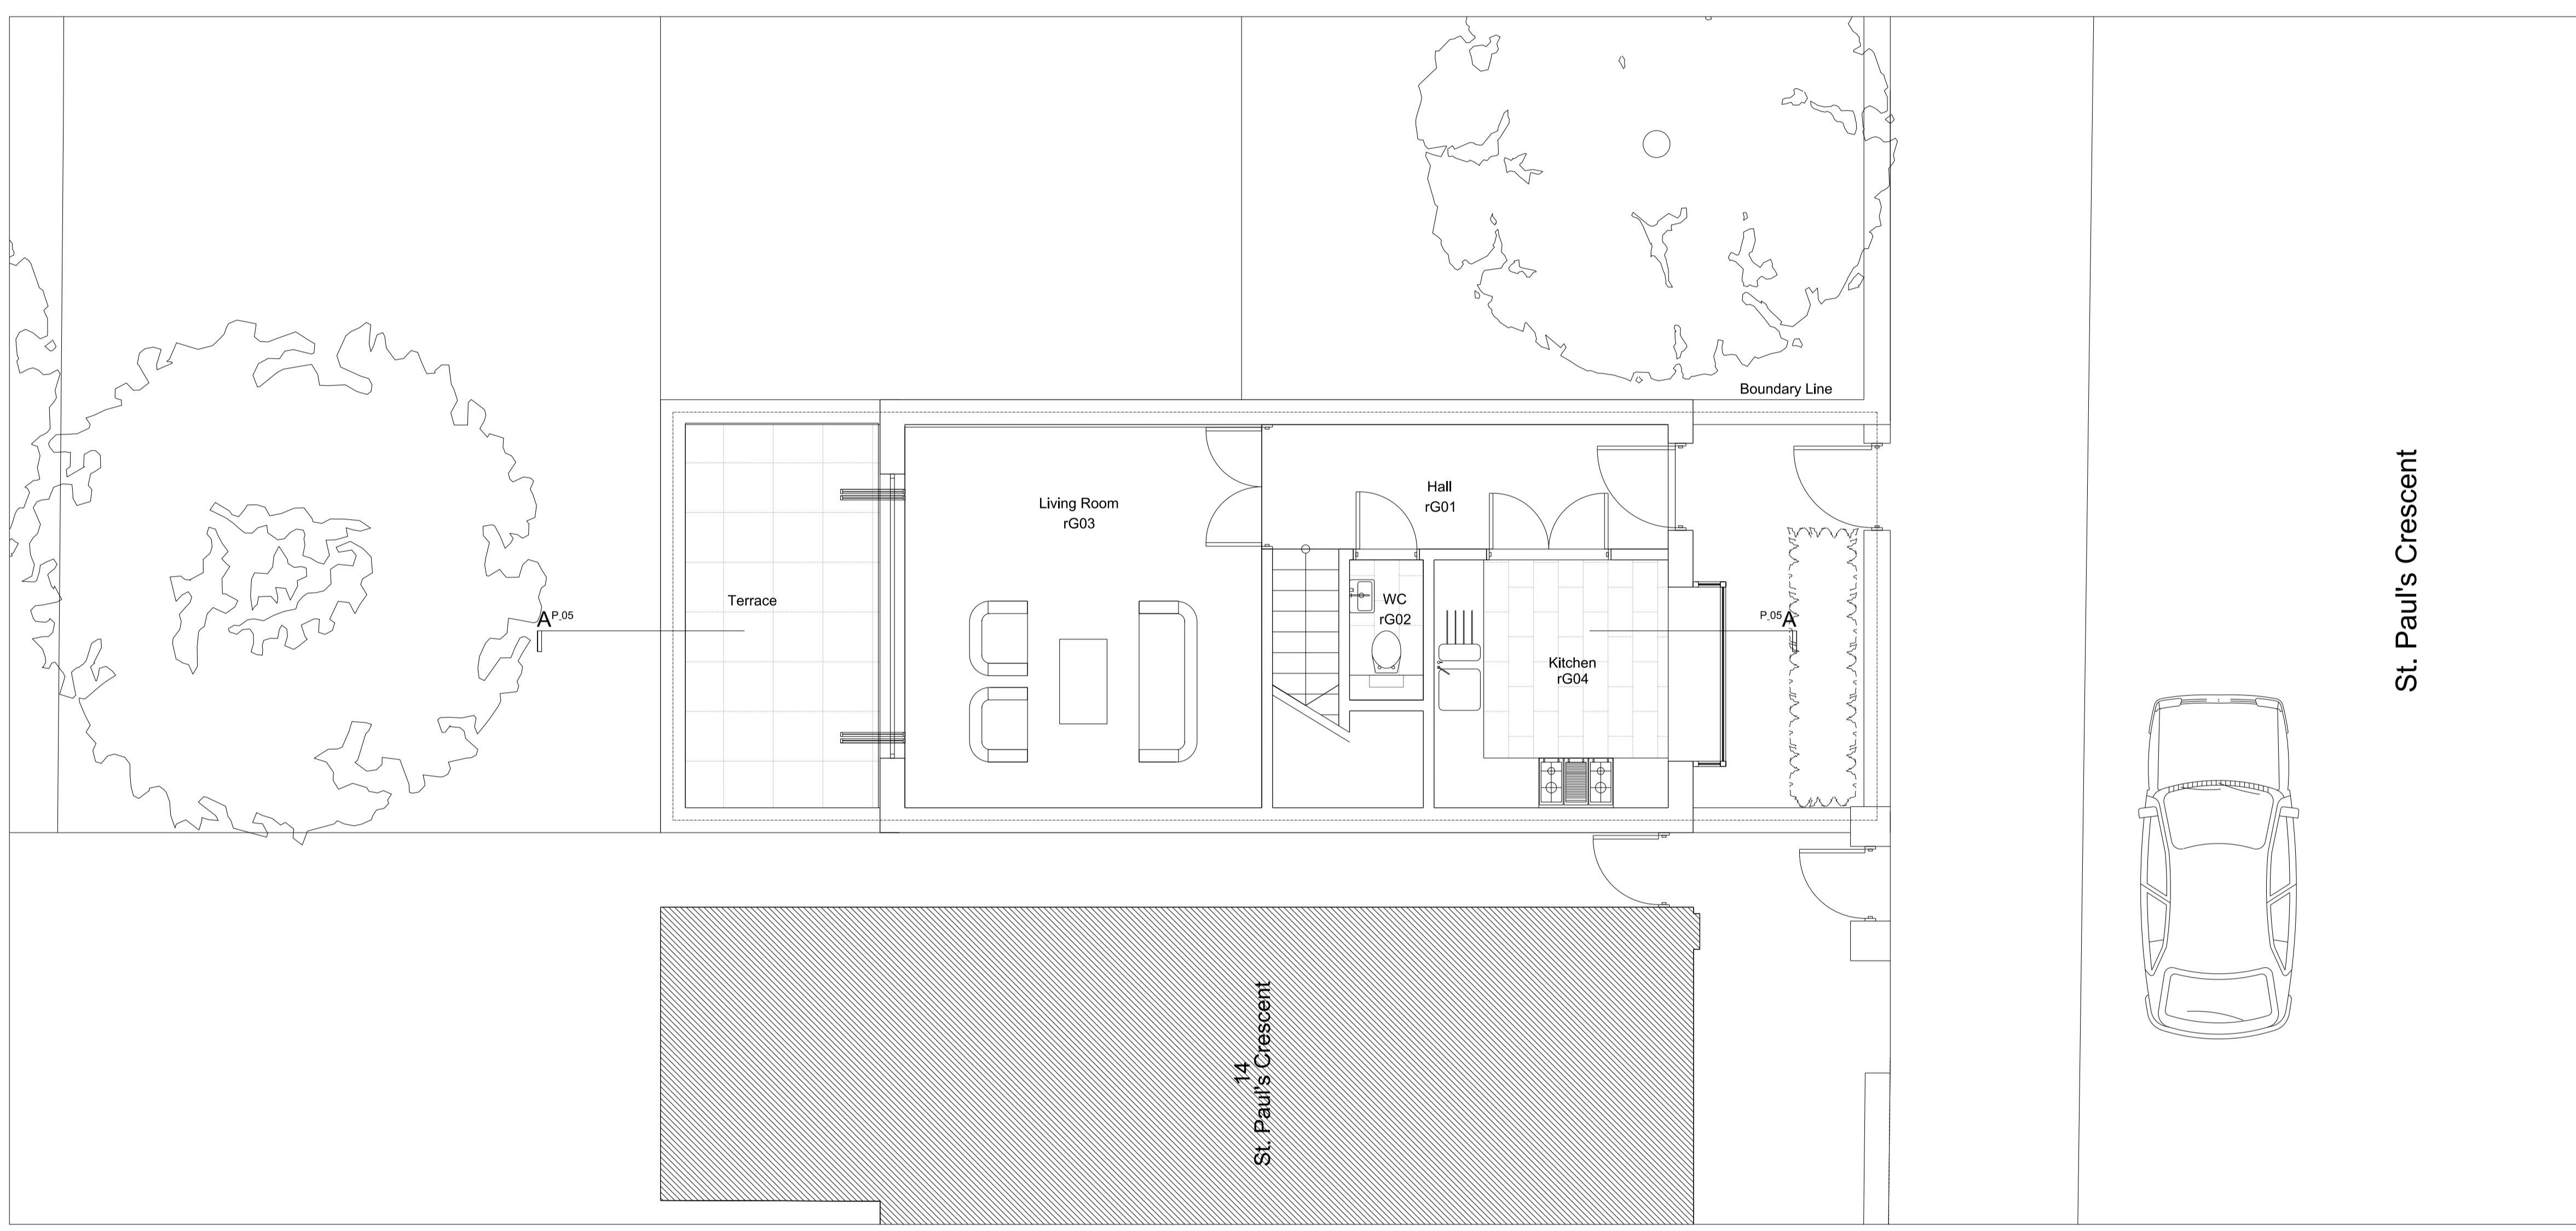


Consented ground floor plan
planning application No 2007/4085/P

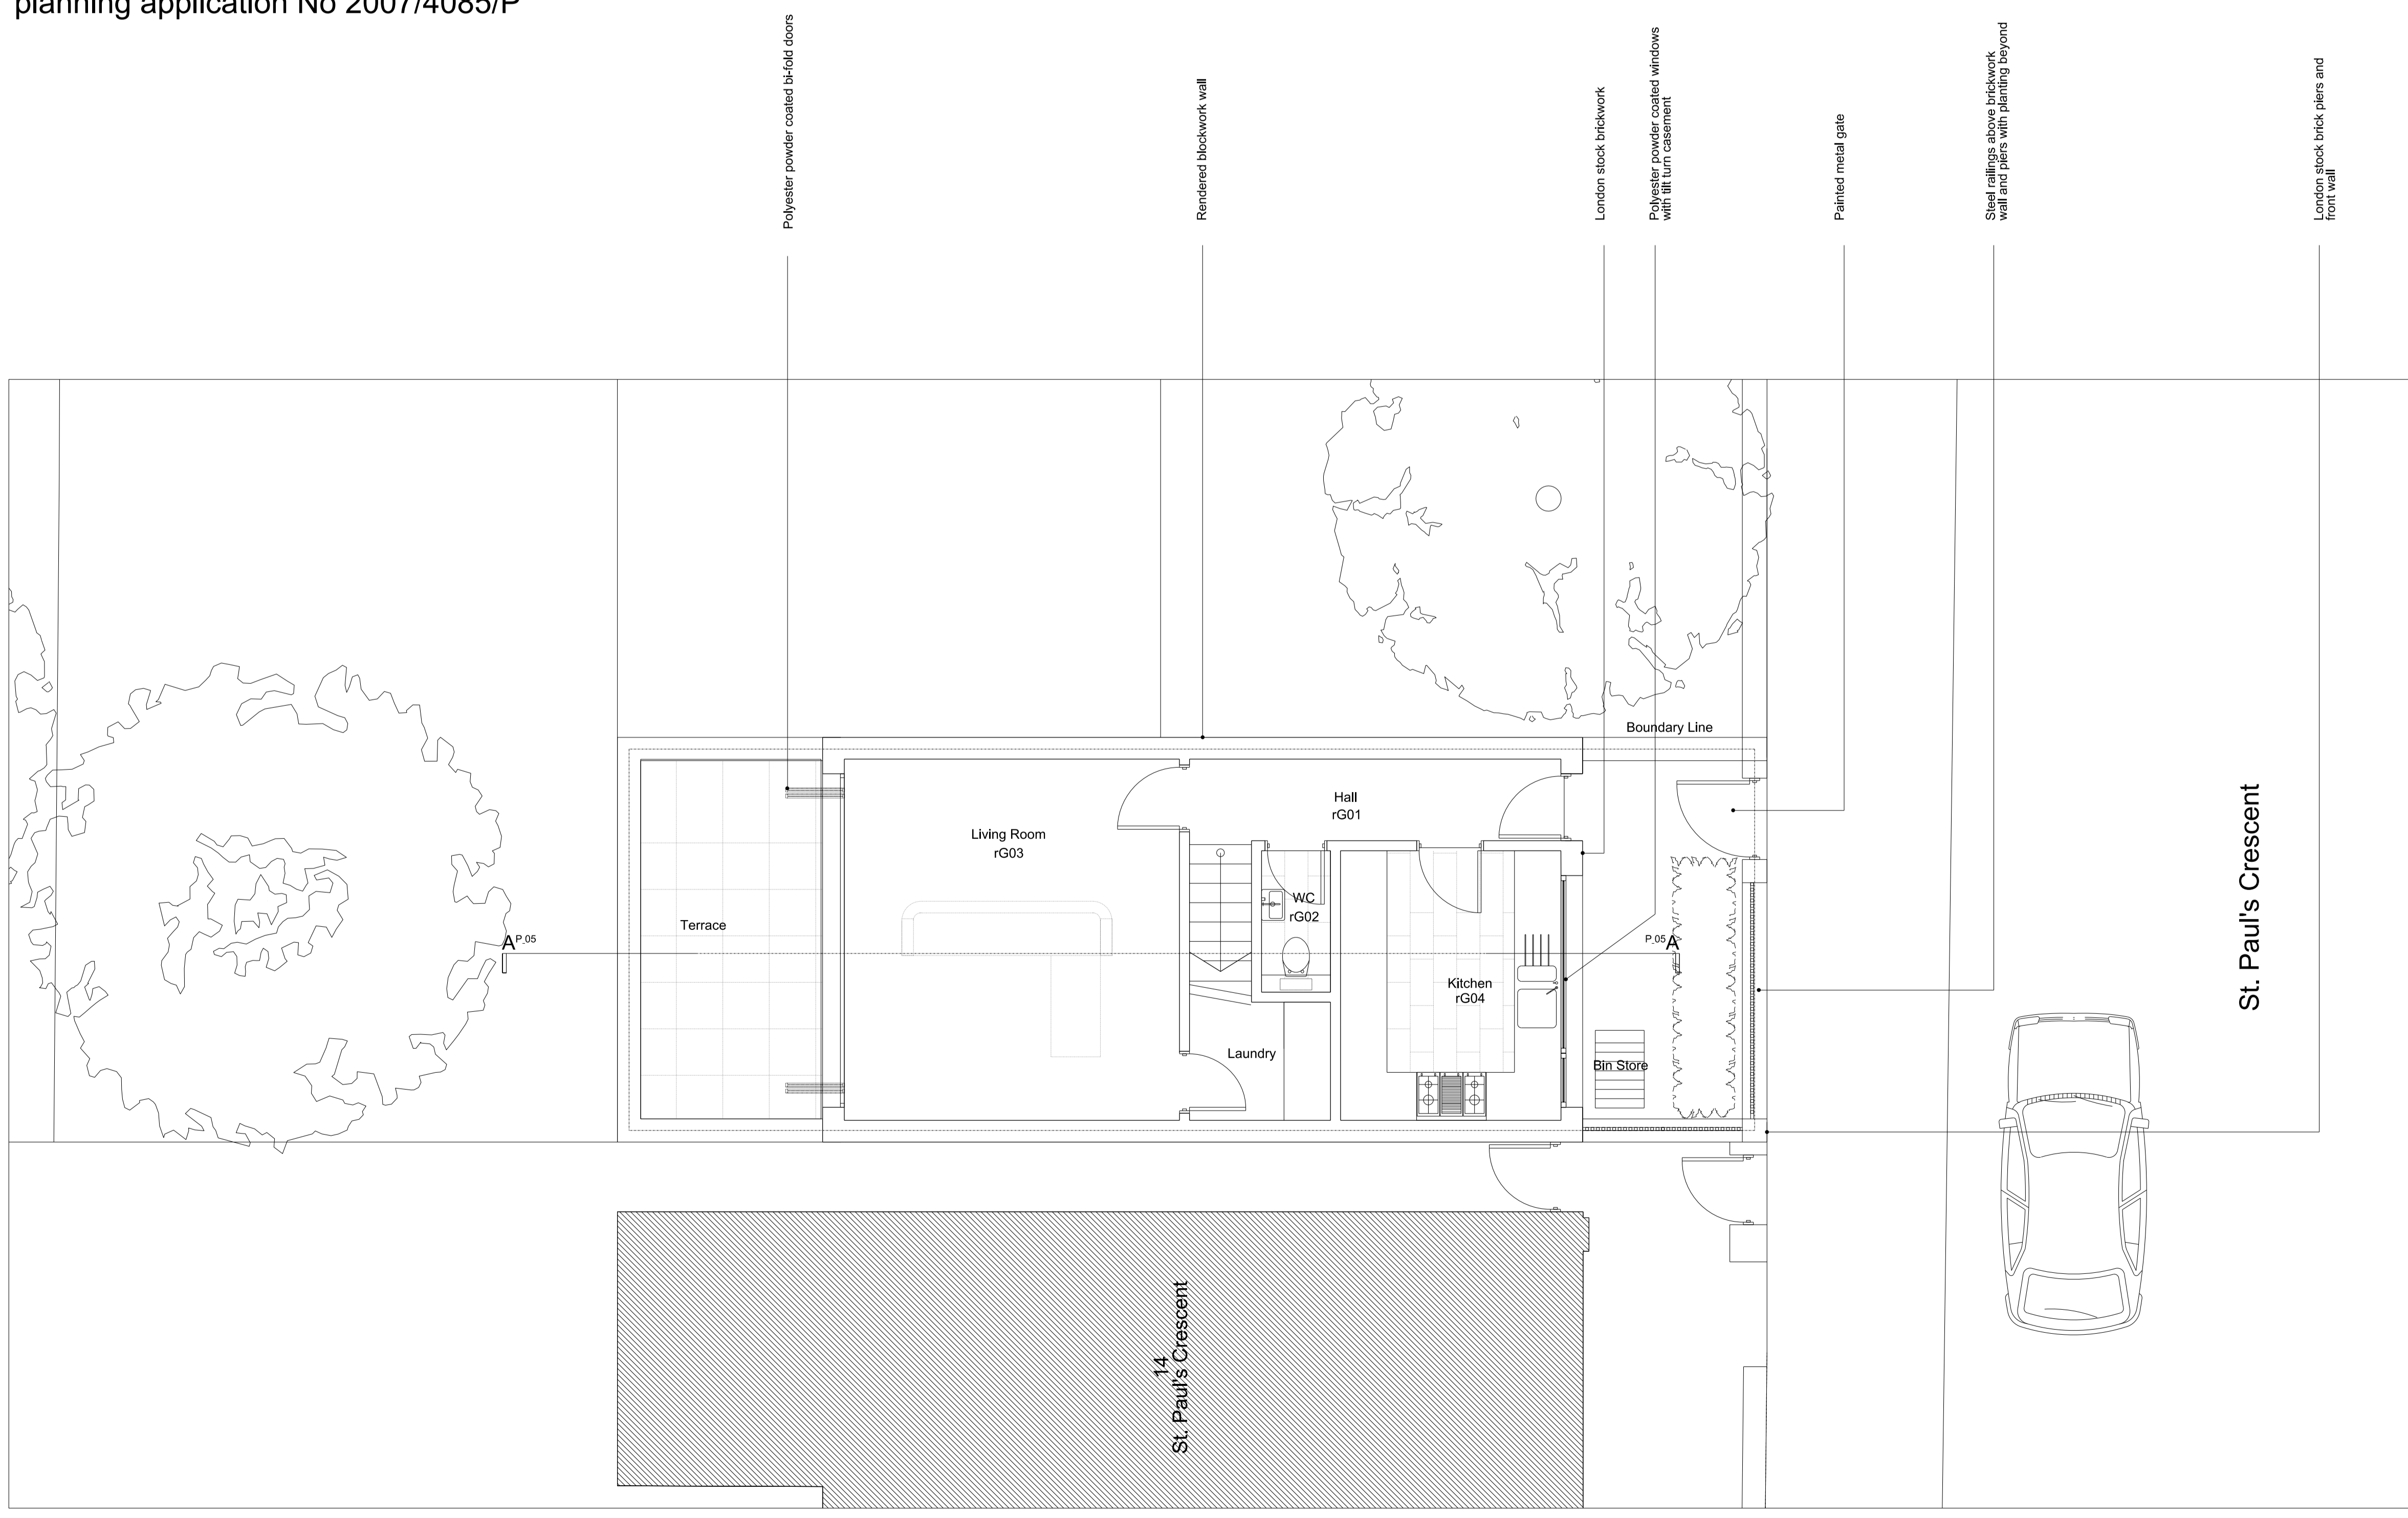


Proposed ground floor plan

REV A: Issued For Planning 29.11.10

Project No.	09049
Client	Mr M.H.Albedin-Zadeh
Date	November 2010
Scale	1:50@A0/1:100 @ A2
Project	14 St Pauls Crescent
Drawing Title:	Ground Floor Plans
Drawing No.	P_01
Rev.	A

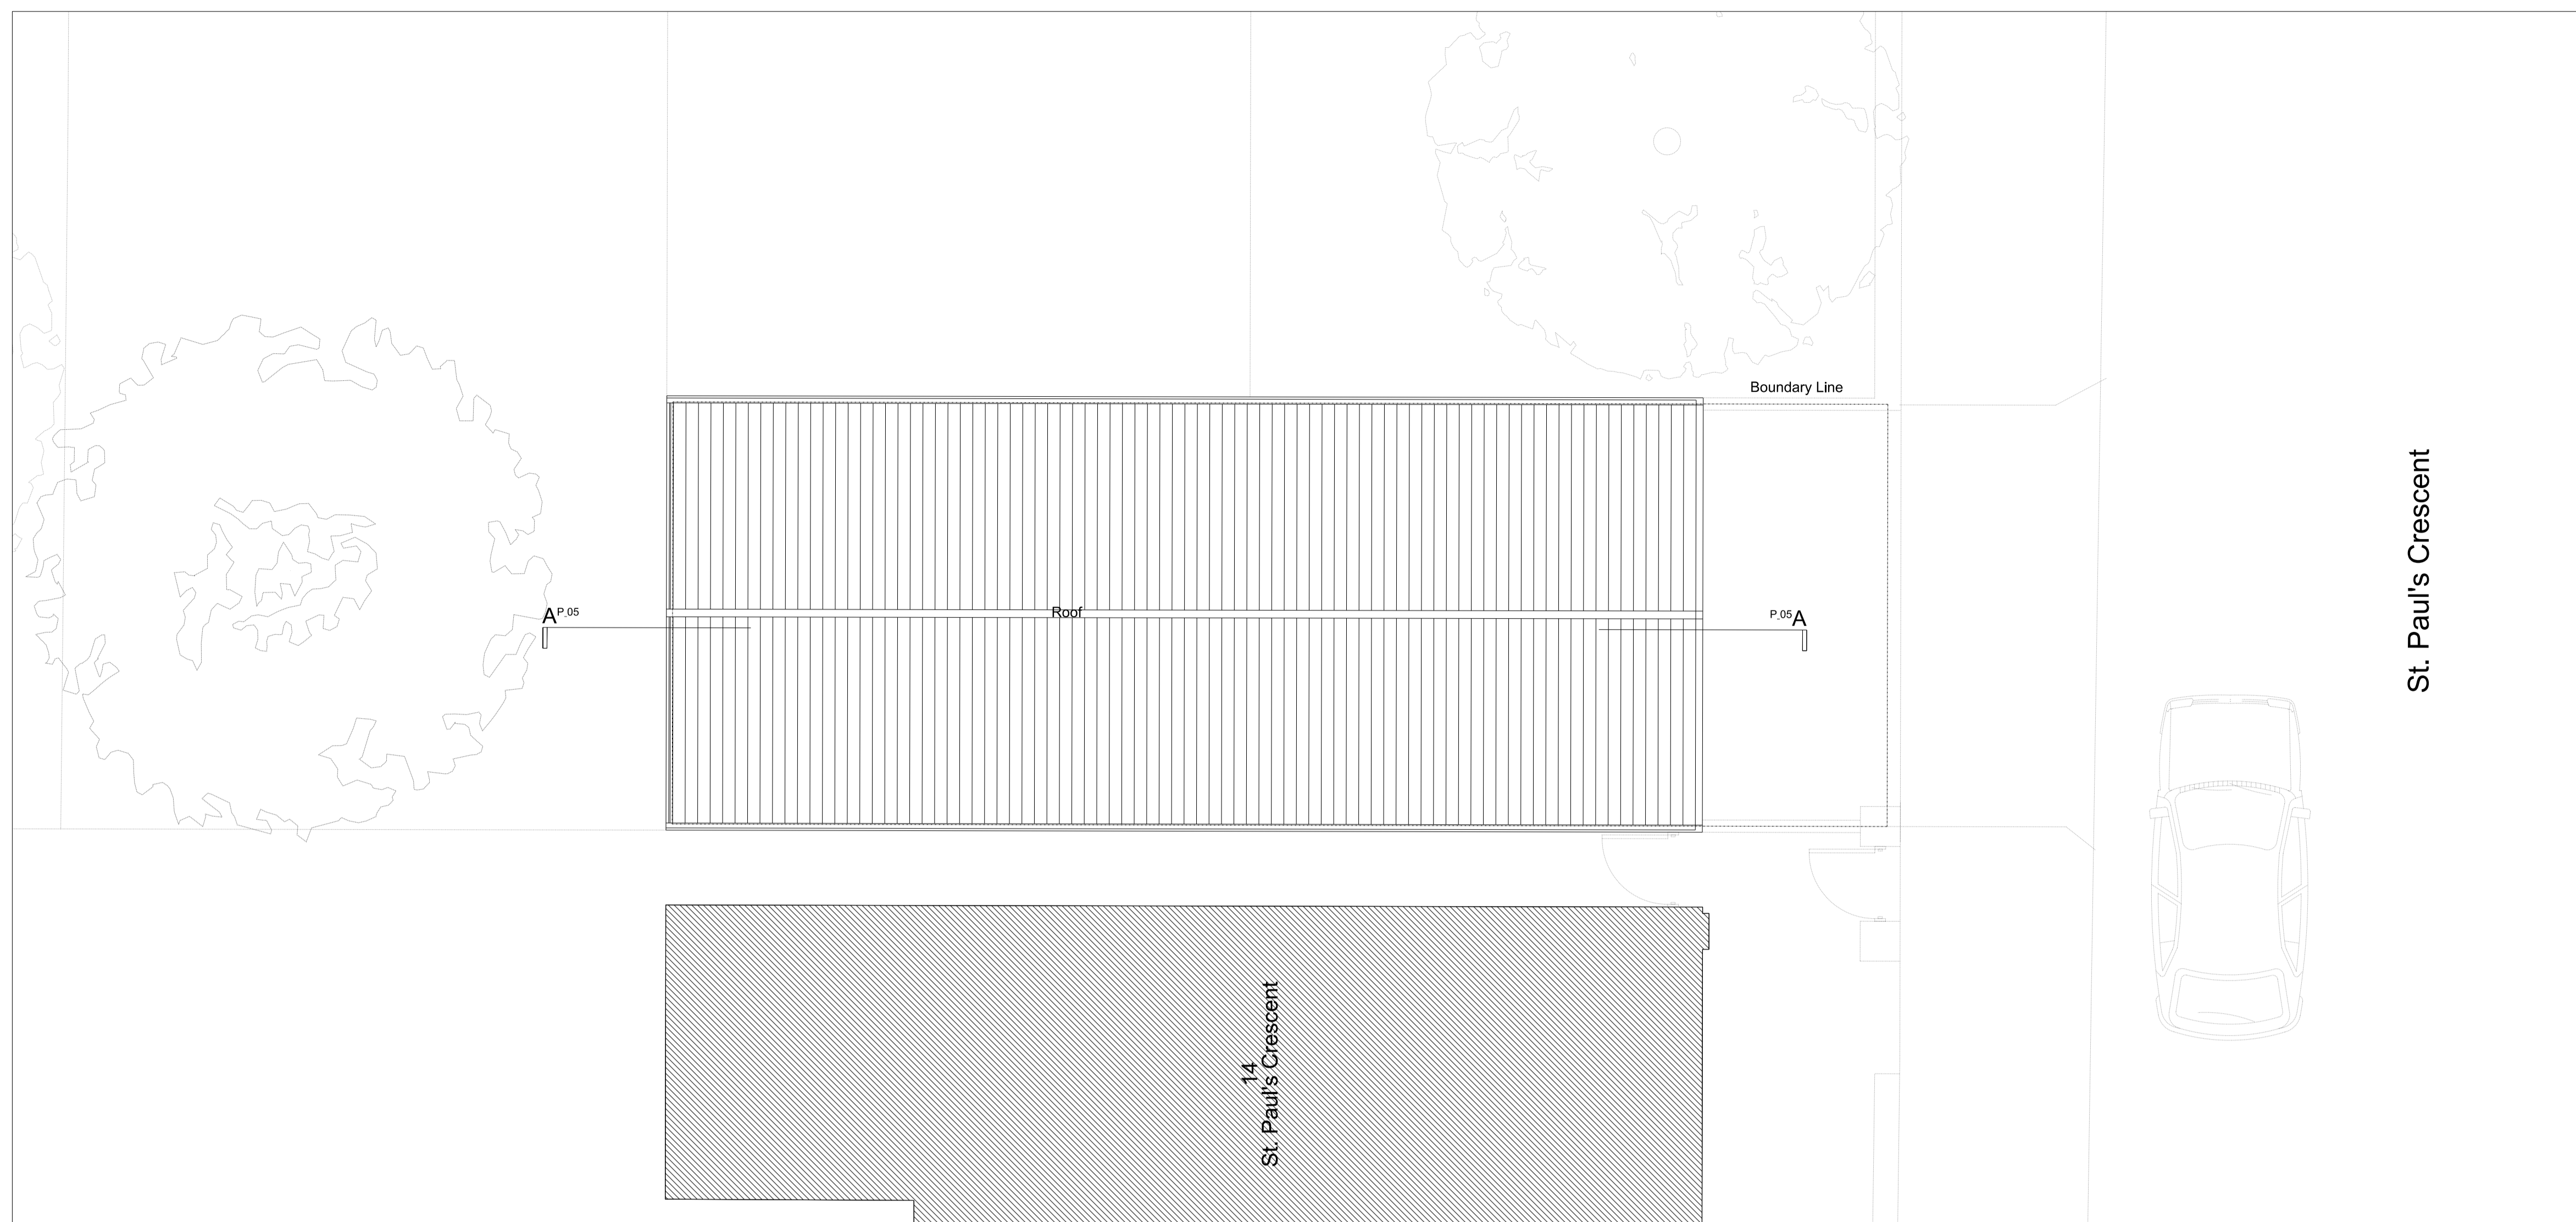


Existing roof plan

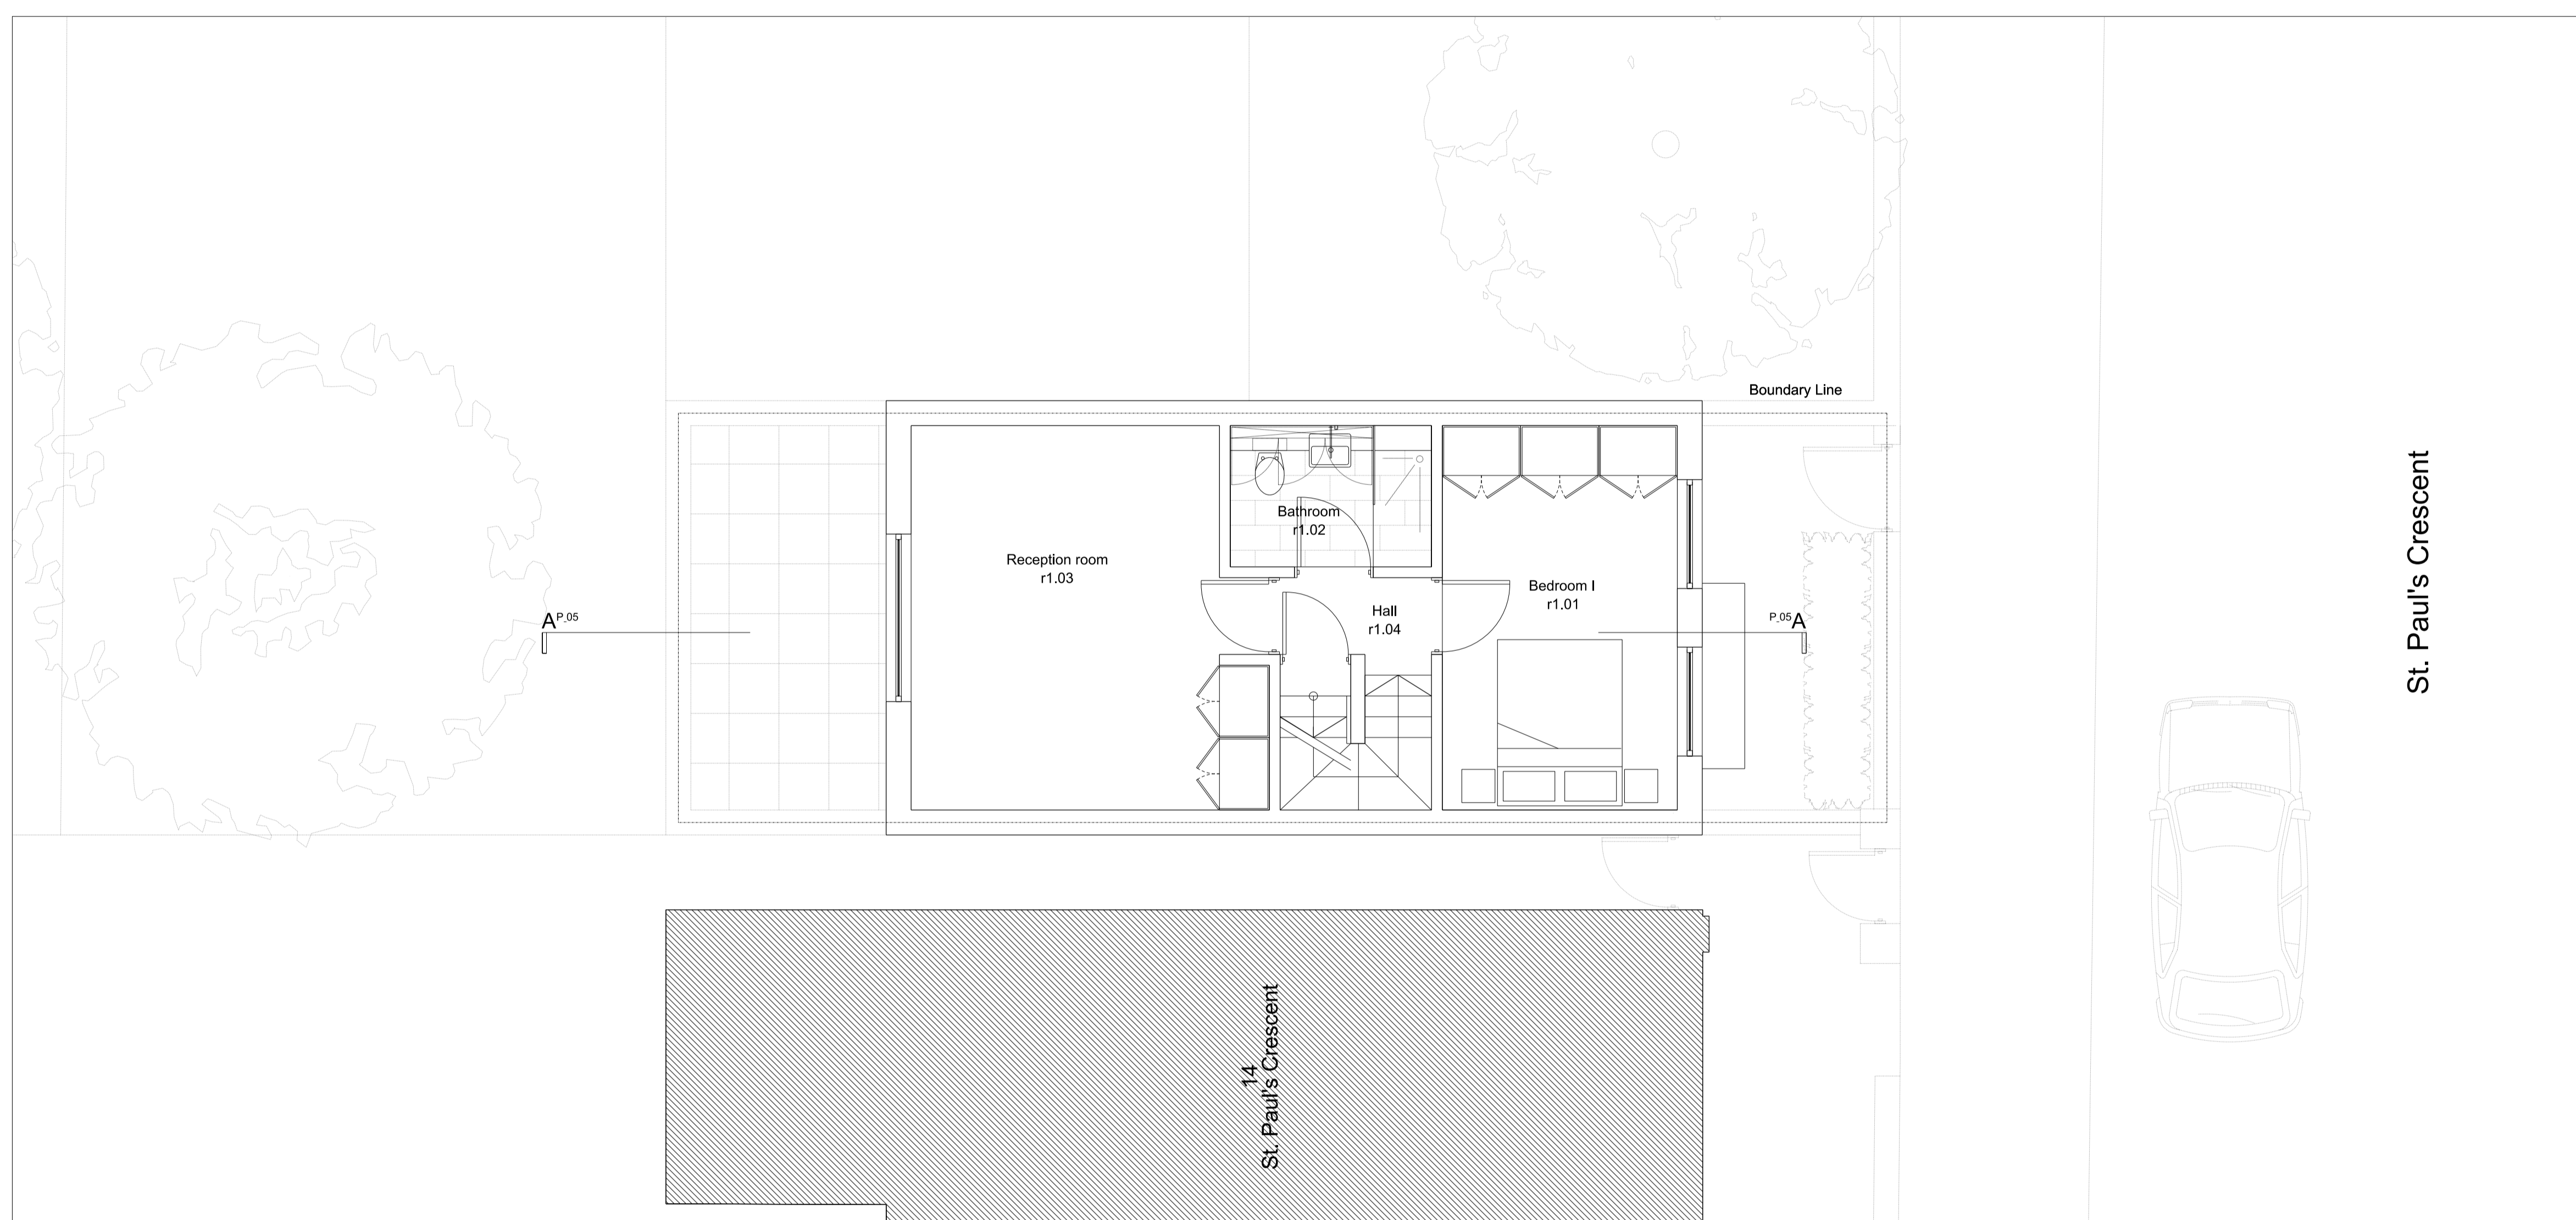

Consented first floor plan
planning application No 2007/4085/P

- Polystyrene insulated
floor slabs
with full lamination
Floor timber panel
- Revised brickwork wall
- Operable wooden panel
- London street brickwork
Polystyrene insulated
framed windows
with full lamination

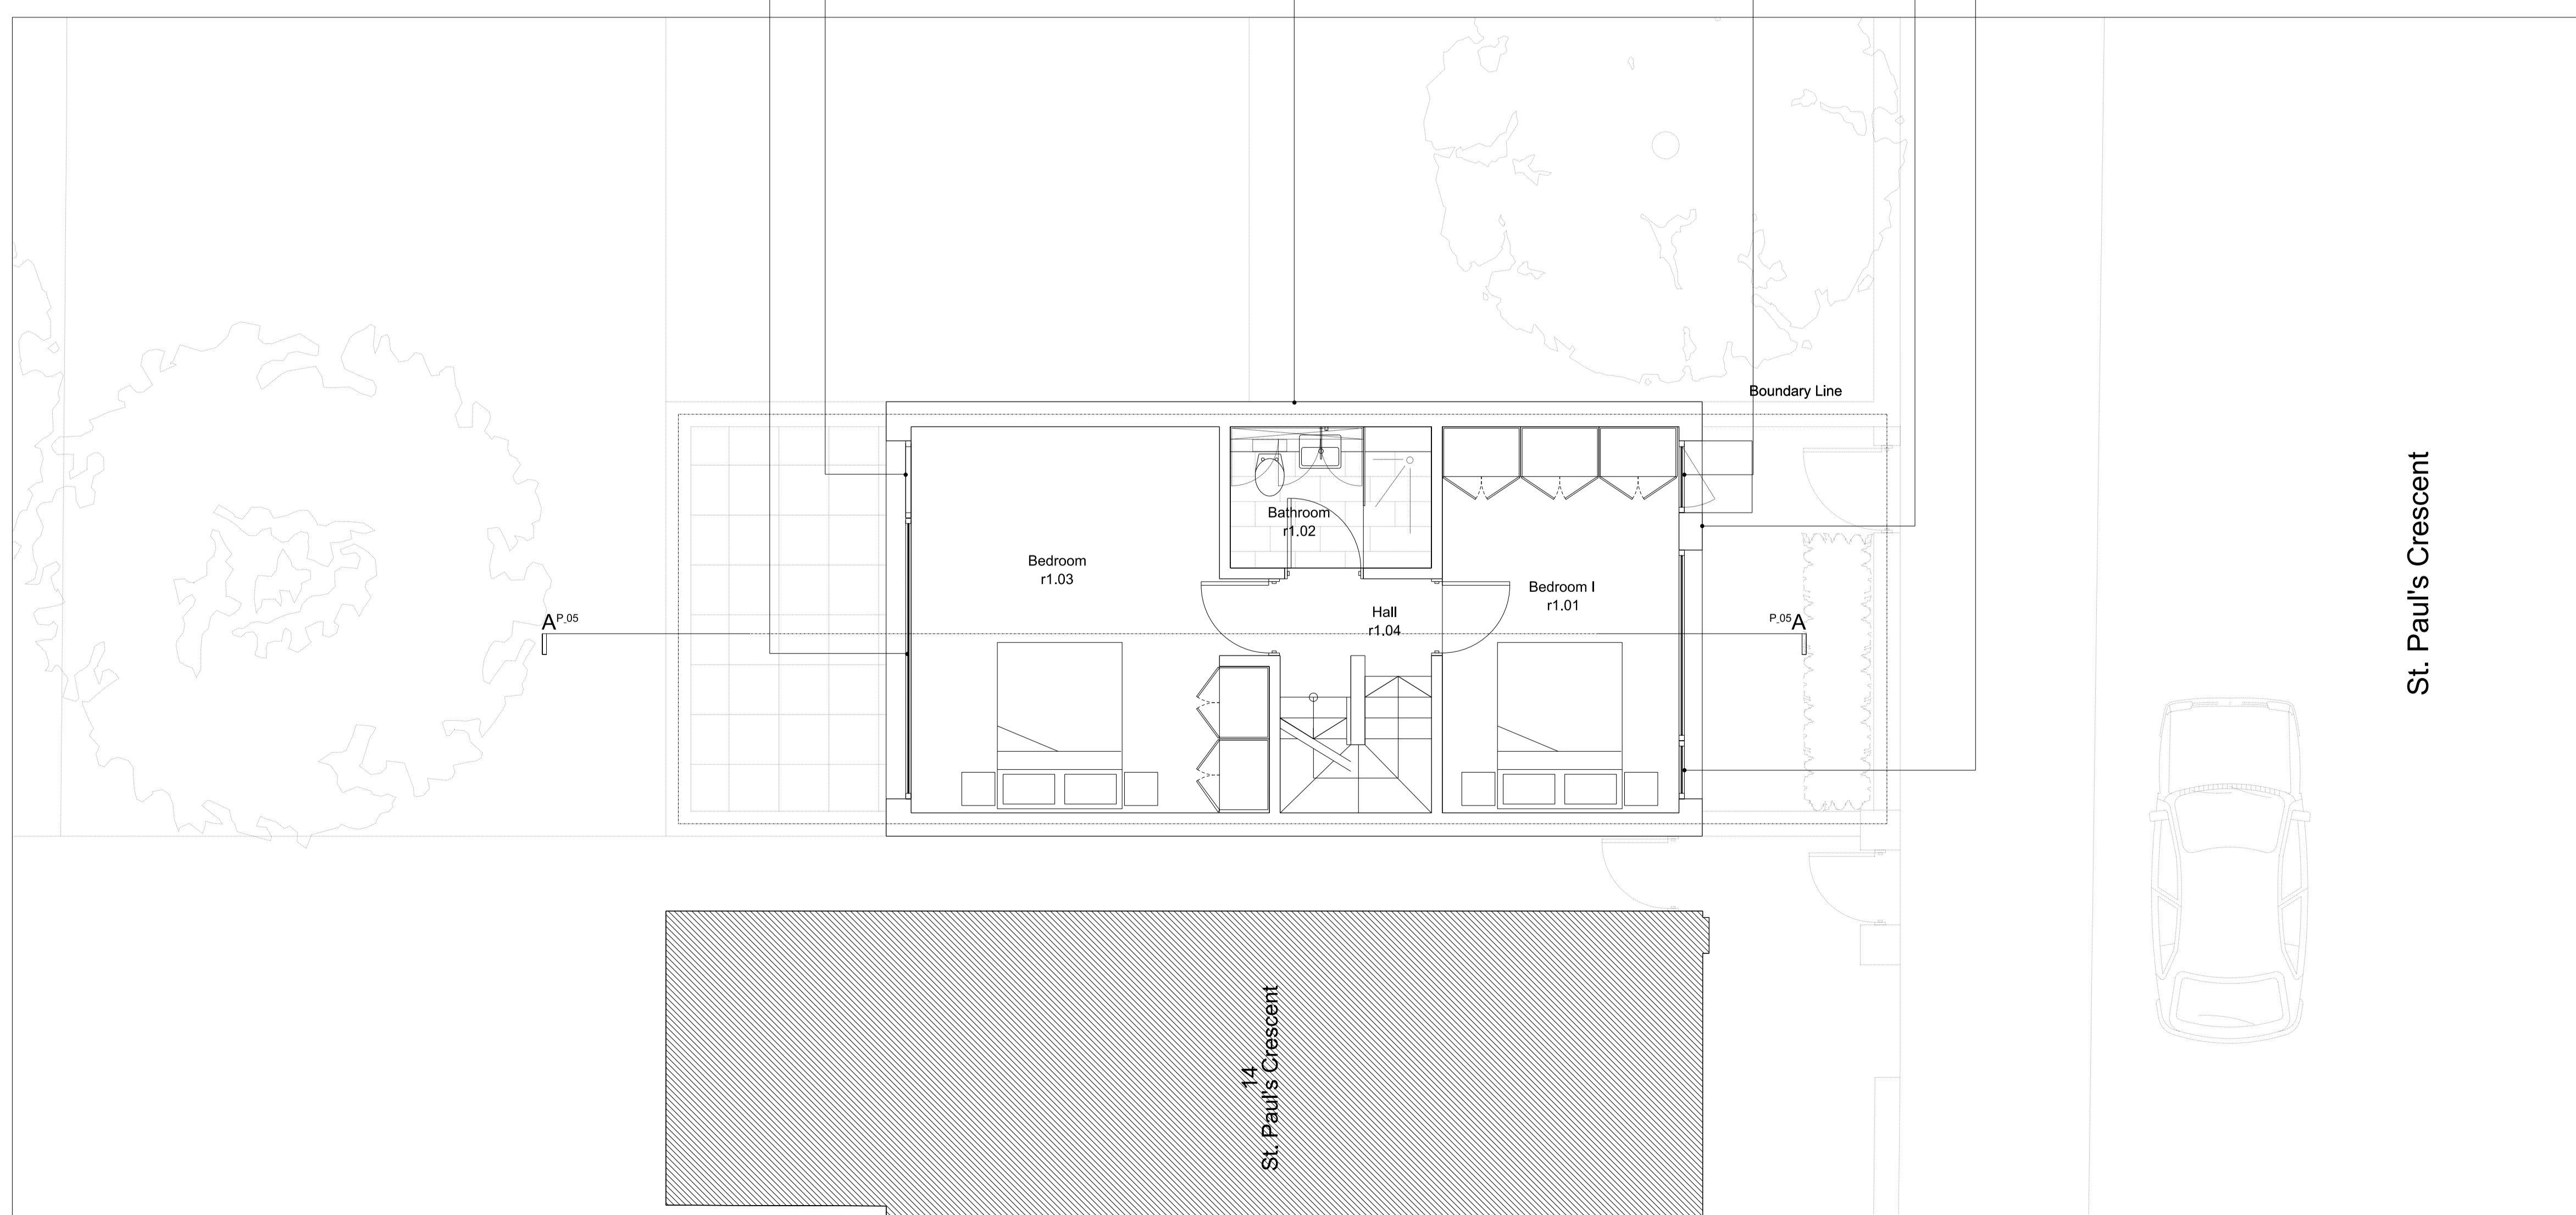

Proposed first floor plan

REV A: Issued For Planning 29.11.10

Project No. **09049**

Client Mr M.H.Albedin-Zadeh

Date November 2010

Scale 1:50@A0/1:100 @ A2


Project 14 St Pauls Crescent

Drawing Title: First Floor Plans


Drawing No.	P_02	Rev.	A
-------------	------	------	---

Cousins Wojciechowski Architects


28 Margaret Street
London W1W 8RZ
T. 020 7580 9333
F. 020 7580 9334
info@cw-a.co.uk
www.cw-a.co.uk

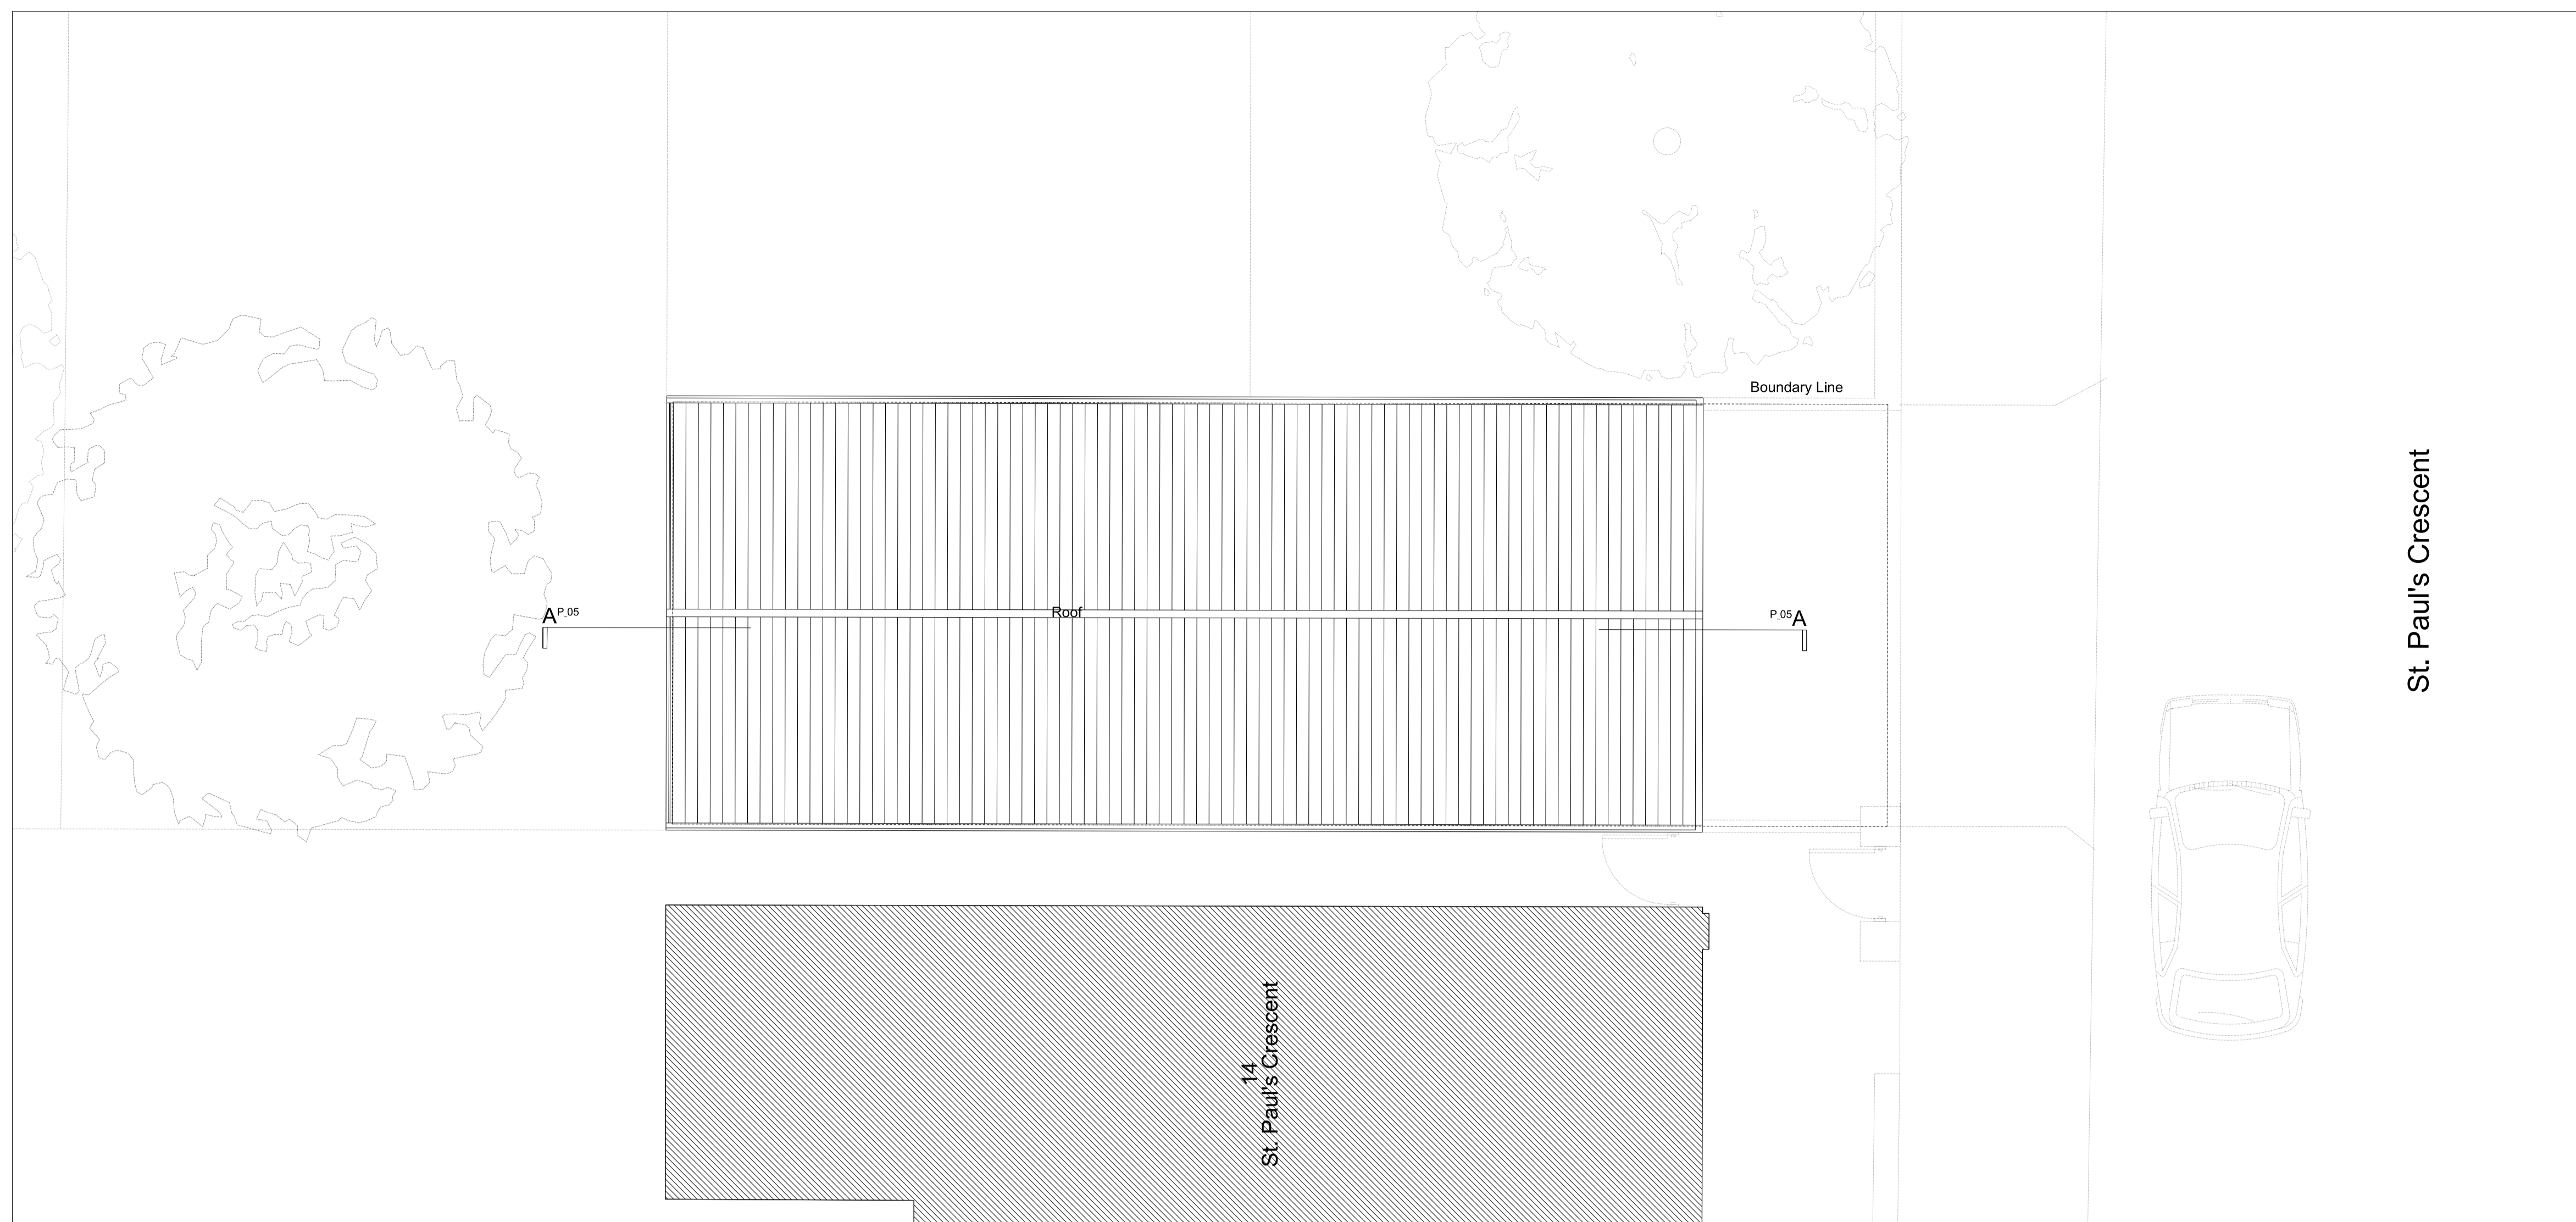

Existing roof plan

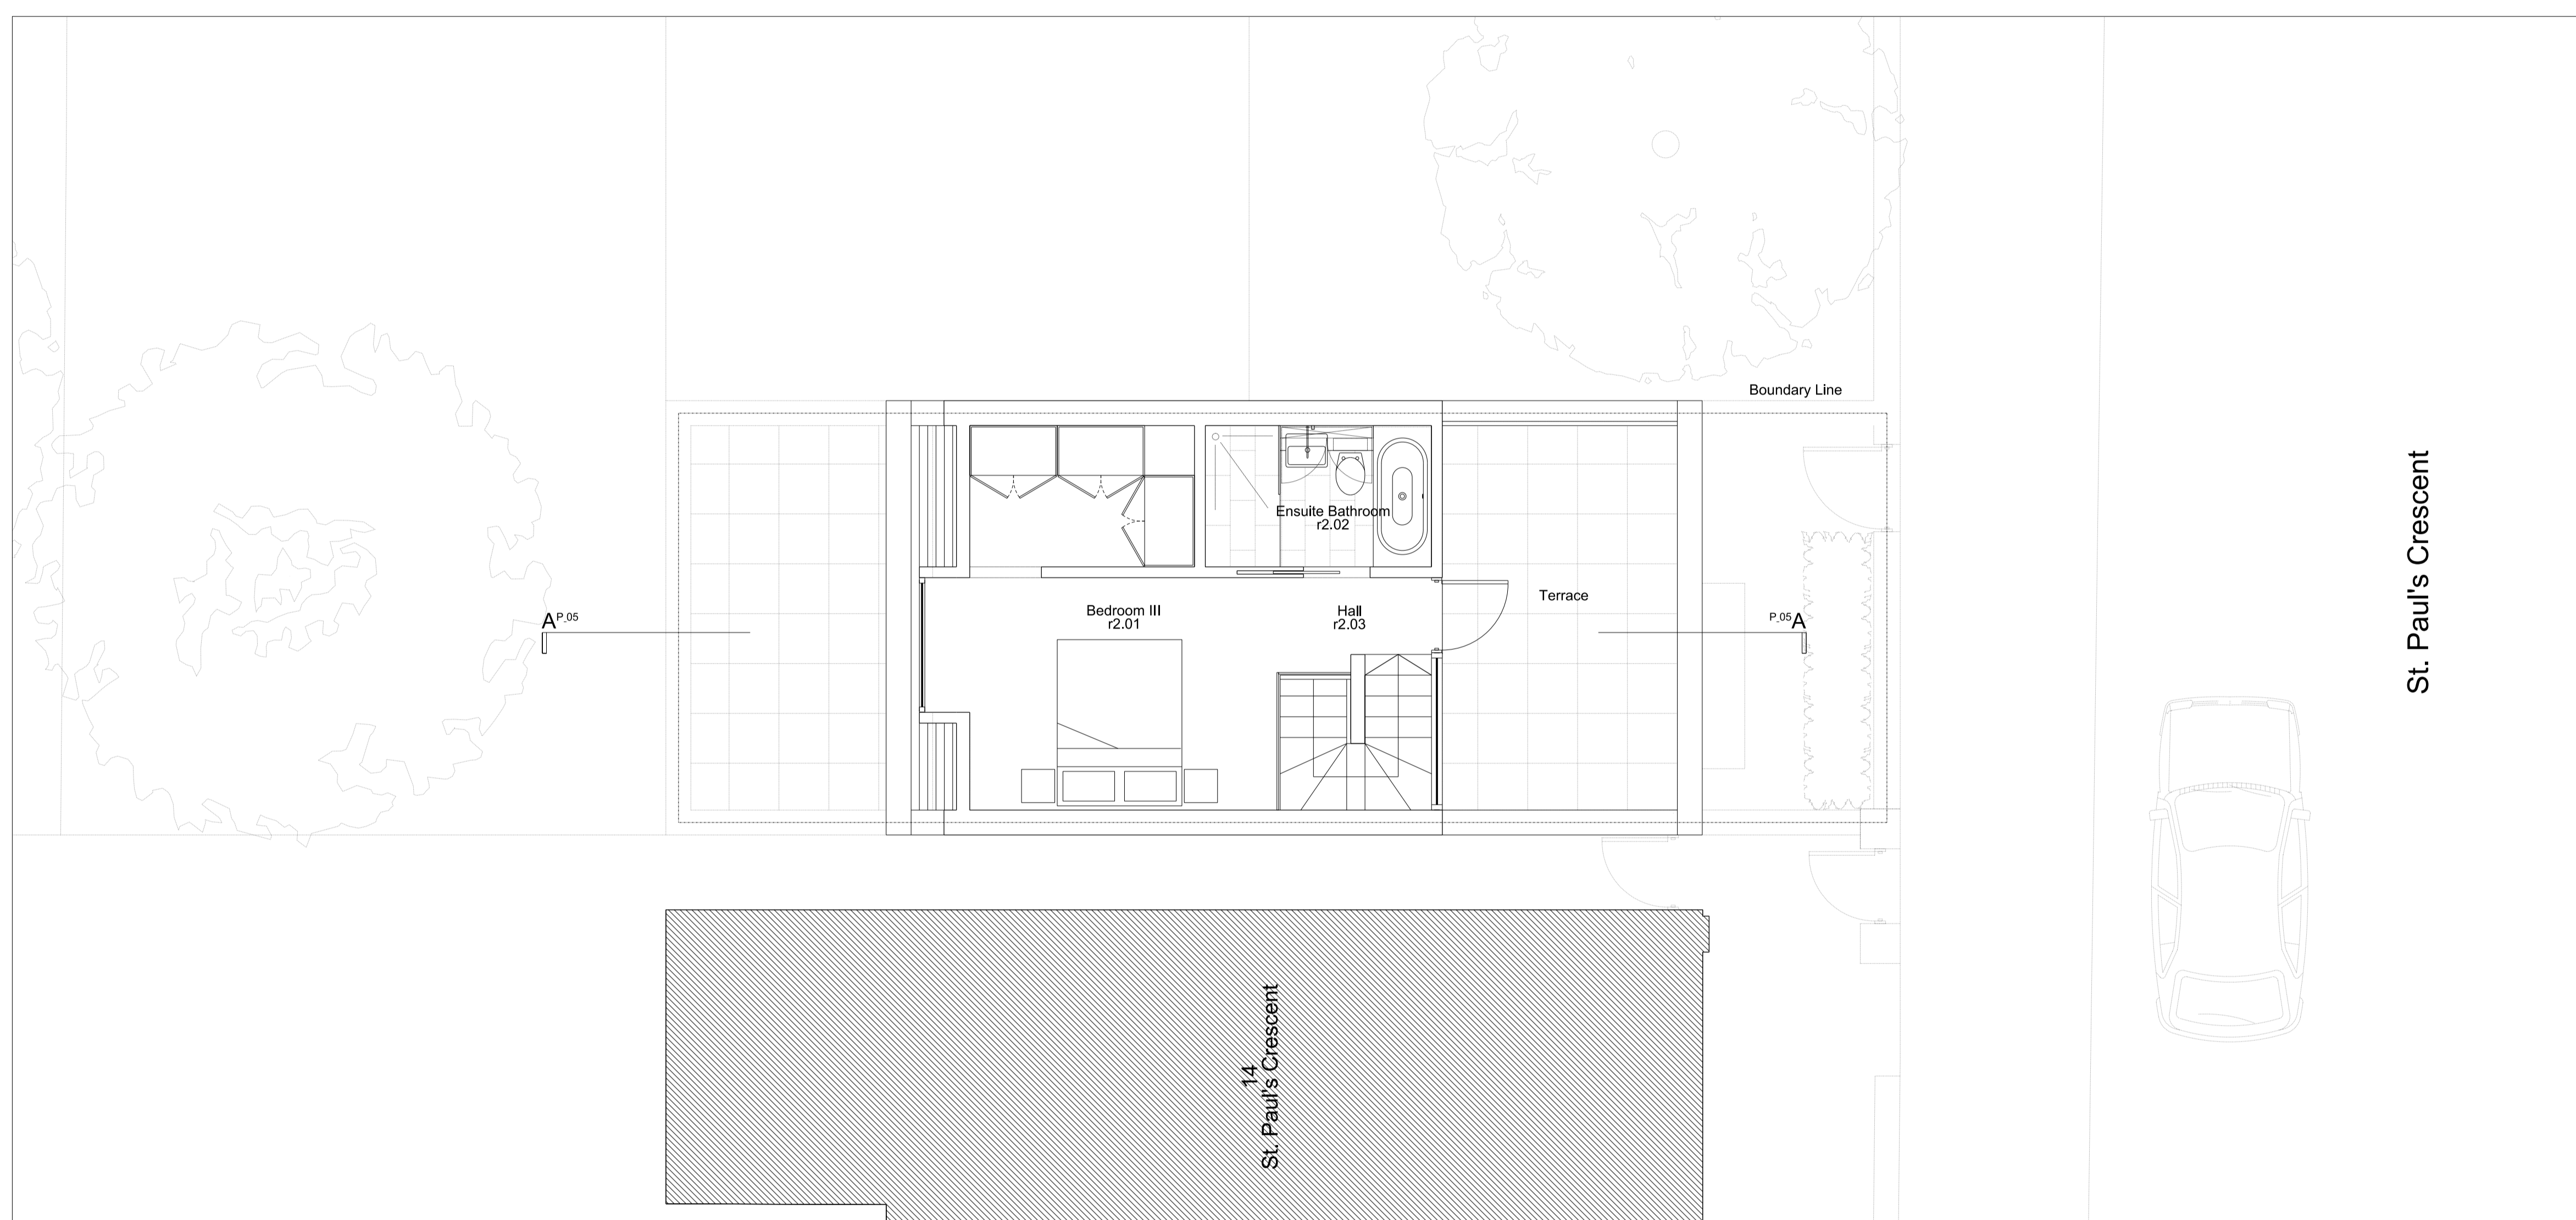

Consented Second floor plan
planning application No 2007/4085/P

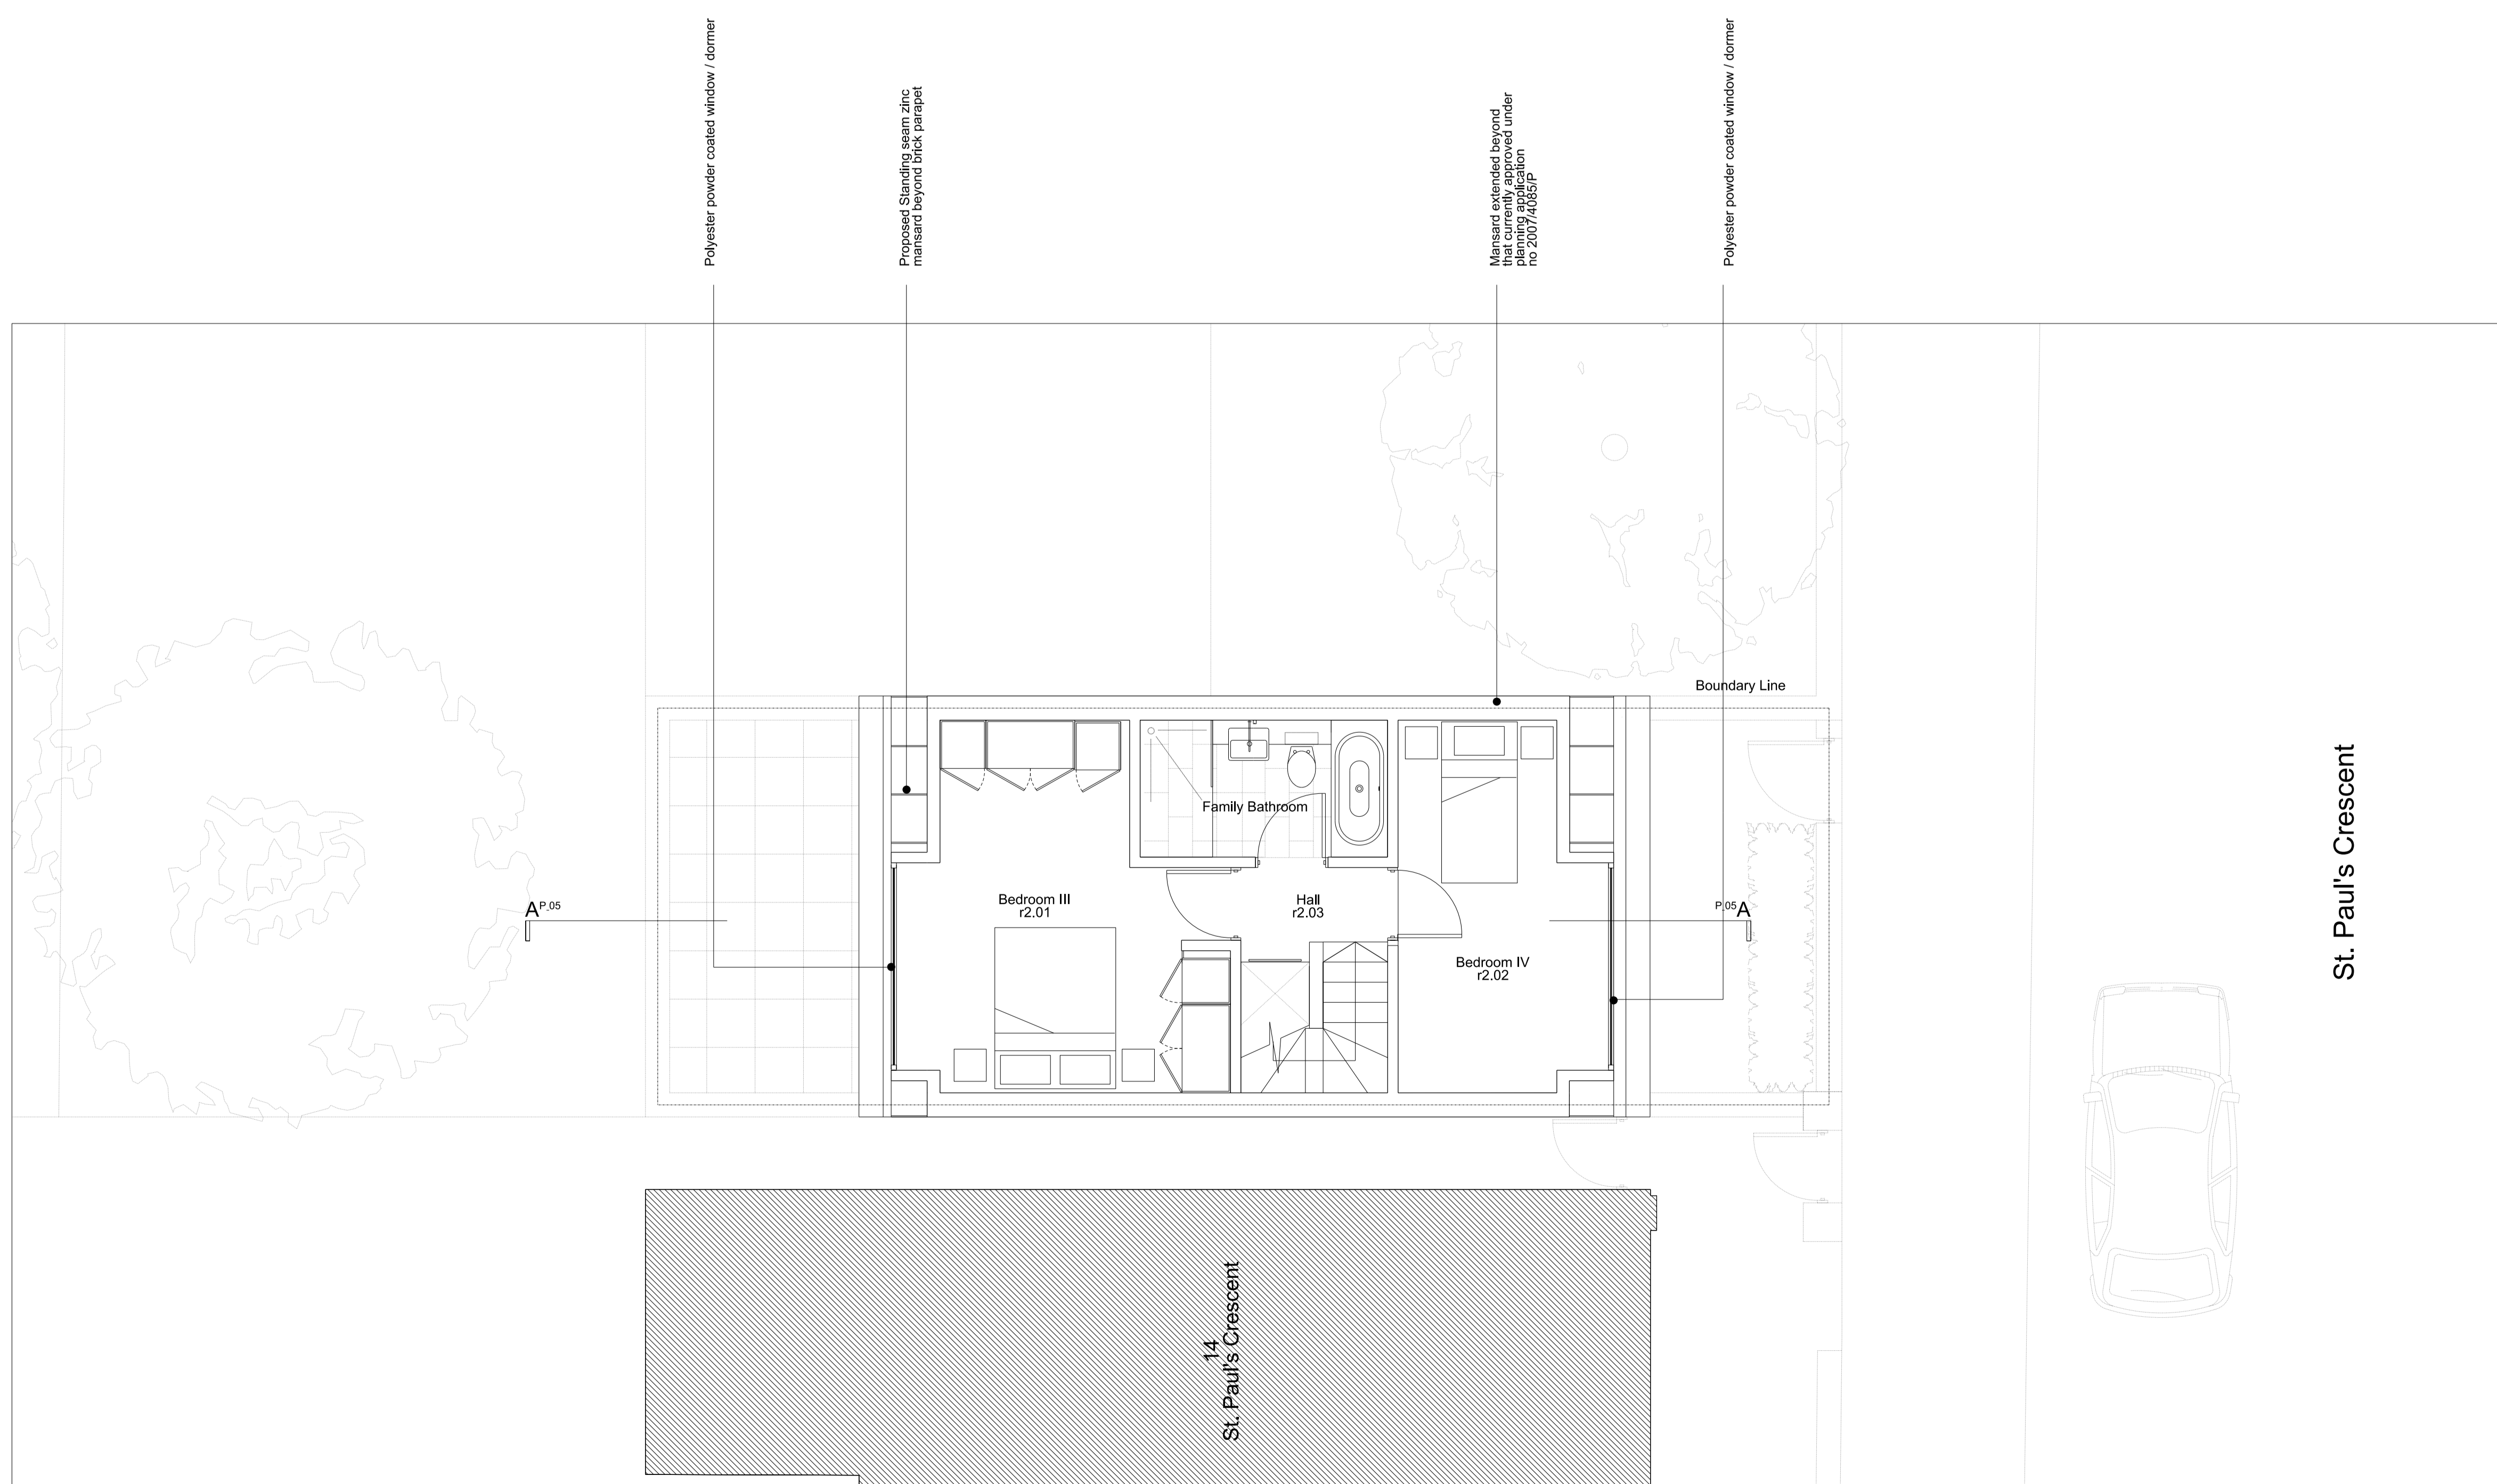

Proposed second floor plan

REV A: Issued For Planning 29.11.10

Project No. **09049**

Client Mr M.H.Albedin-Zadeh

Date November 2010

Scale 1:50@A0/1:100 @ A2


Project 14 St Pauls Crescent

Drawing Title: Second Floor Plans


Drawing No.	P_03	Rev.	A
-------------	------	------	---

Cousins Wojciechowski Architects


28 Margaret Street
London W1W 8RZ
T. 020 7580 9333
F. 020 7580 9334
info@cw-a.co.uk
www.cw-a.co.uk

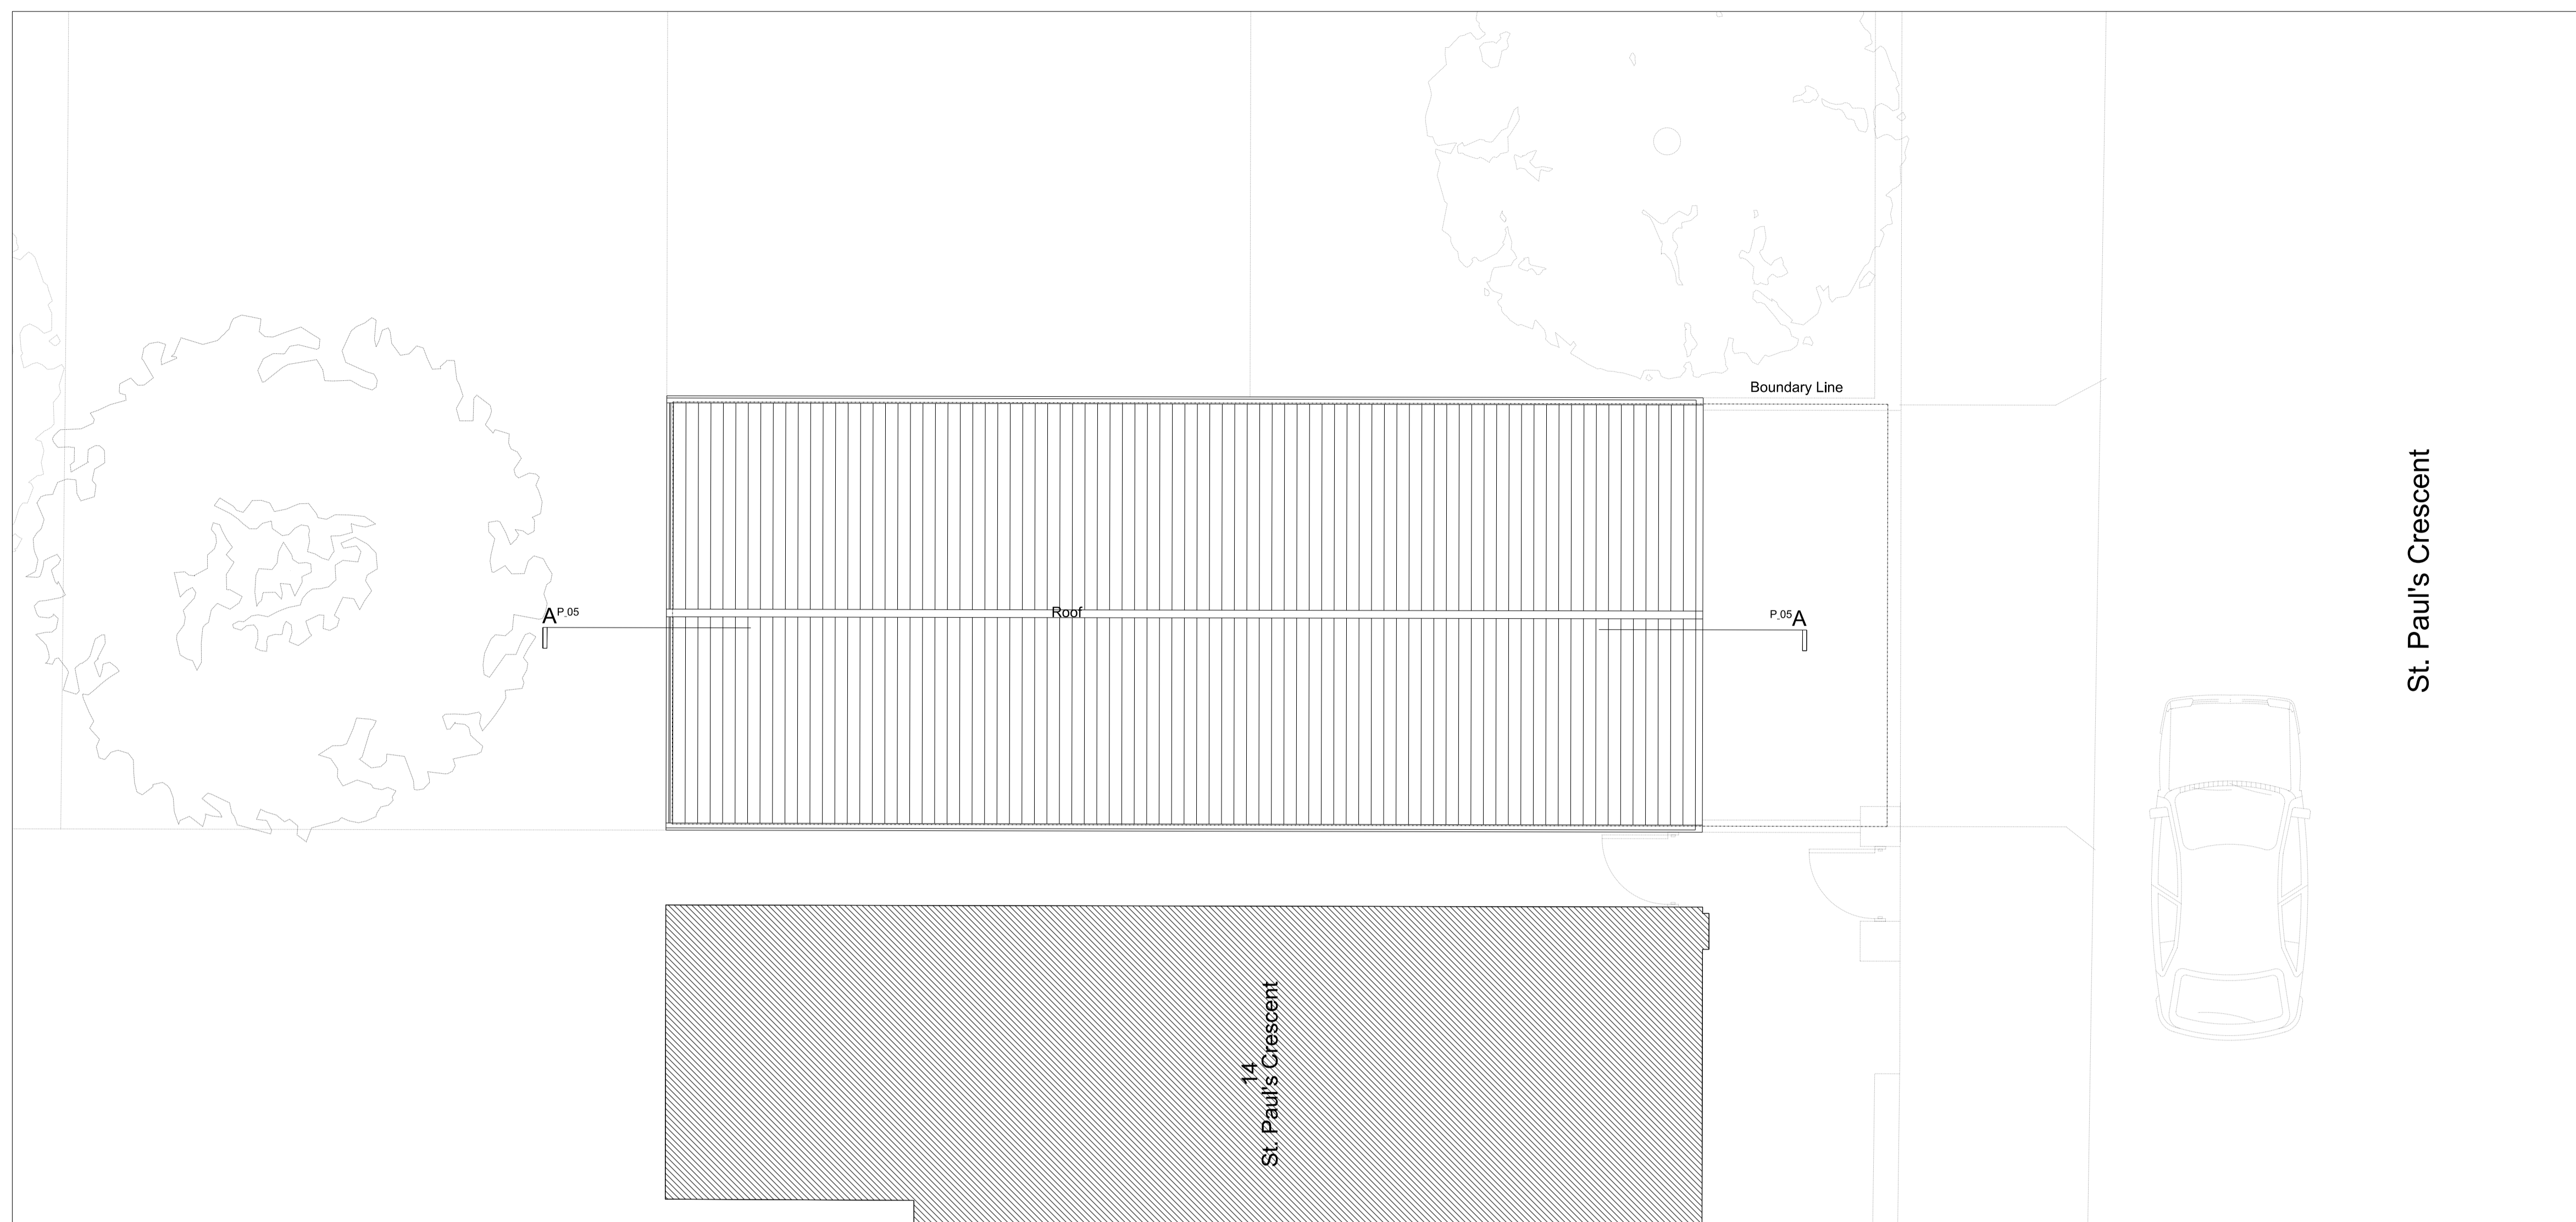

Existing roof plan

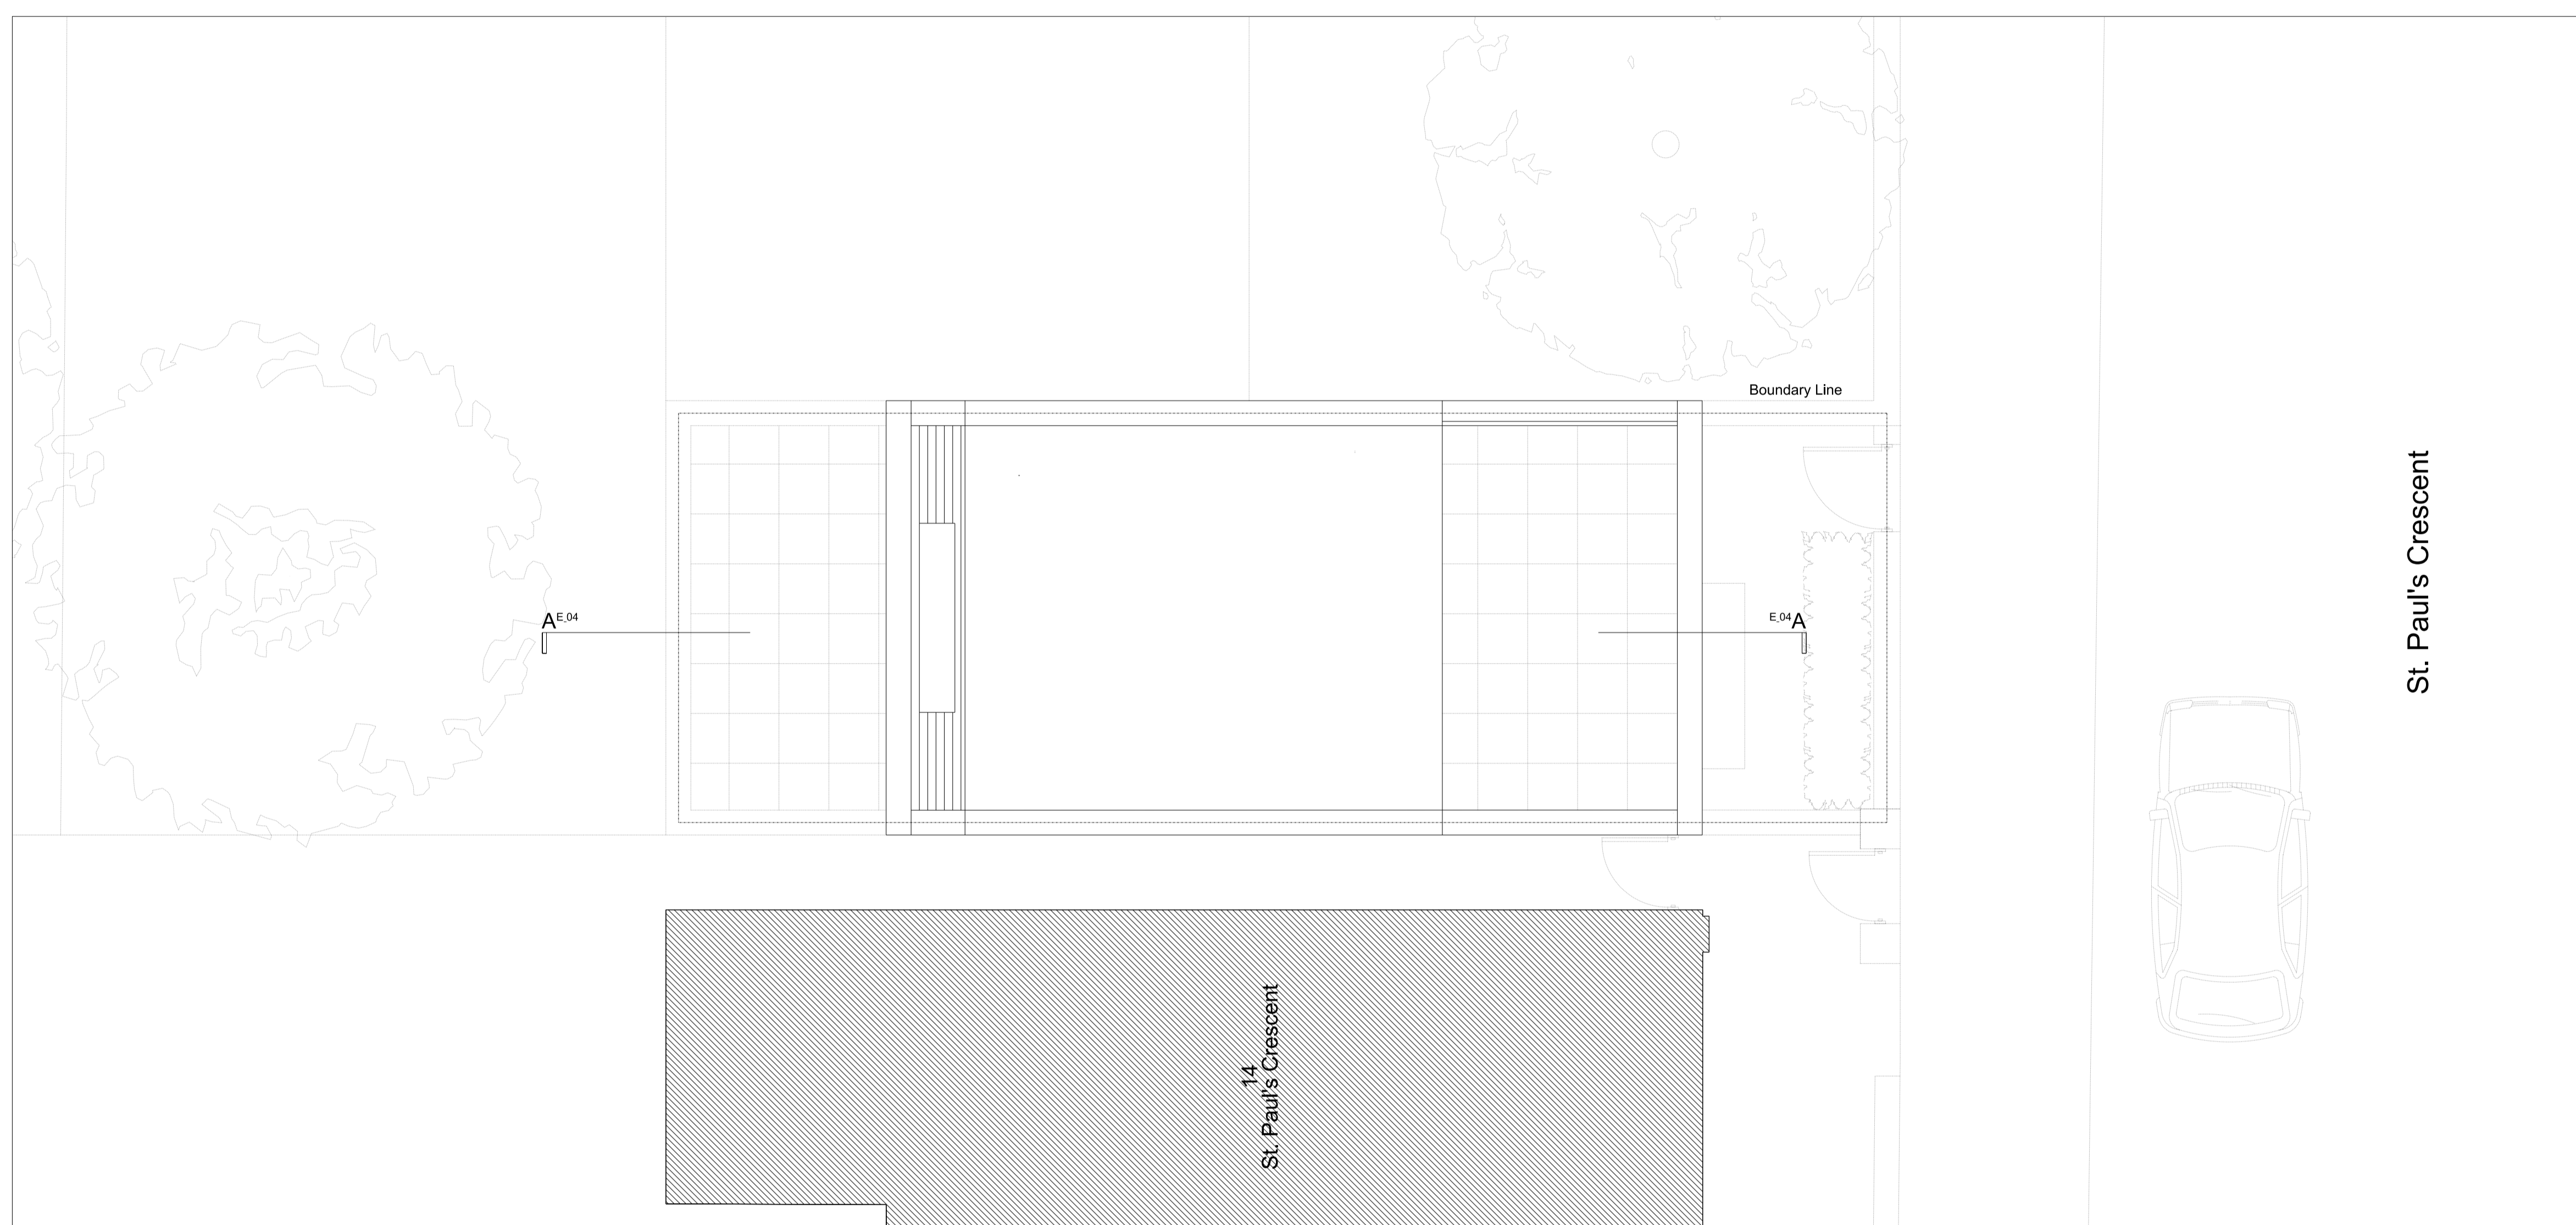


Consented Roof plan
planning application No 2007/4085/P

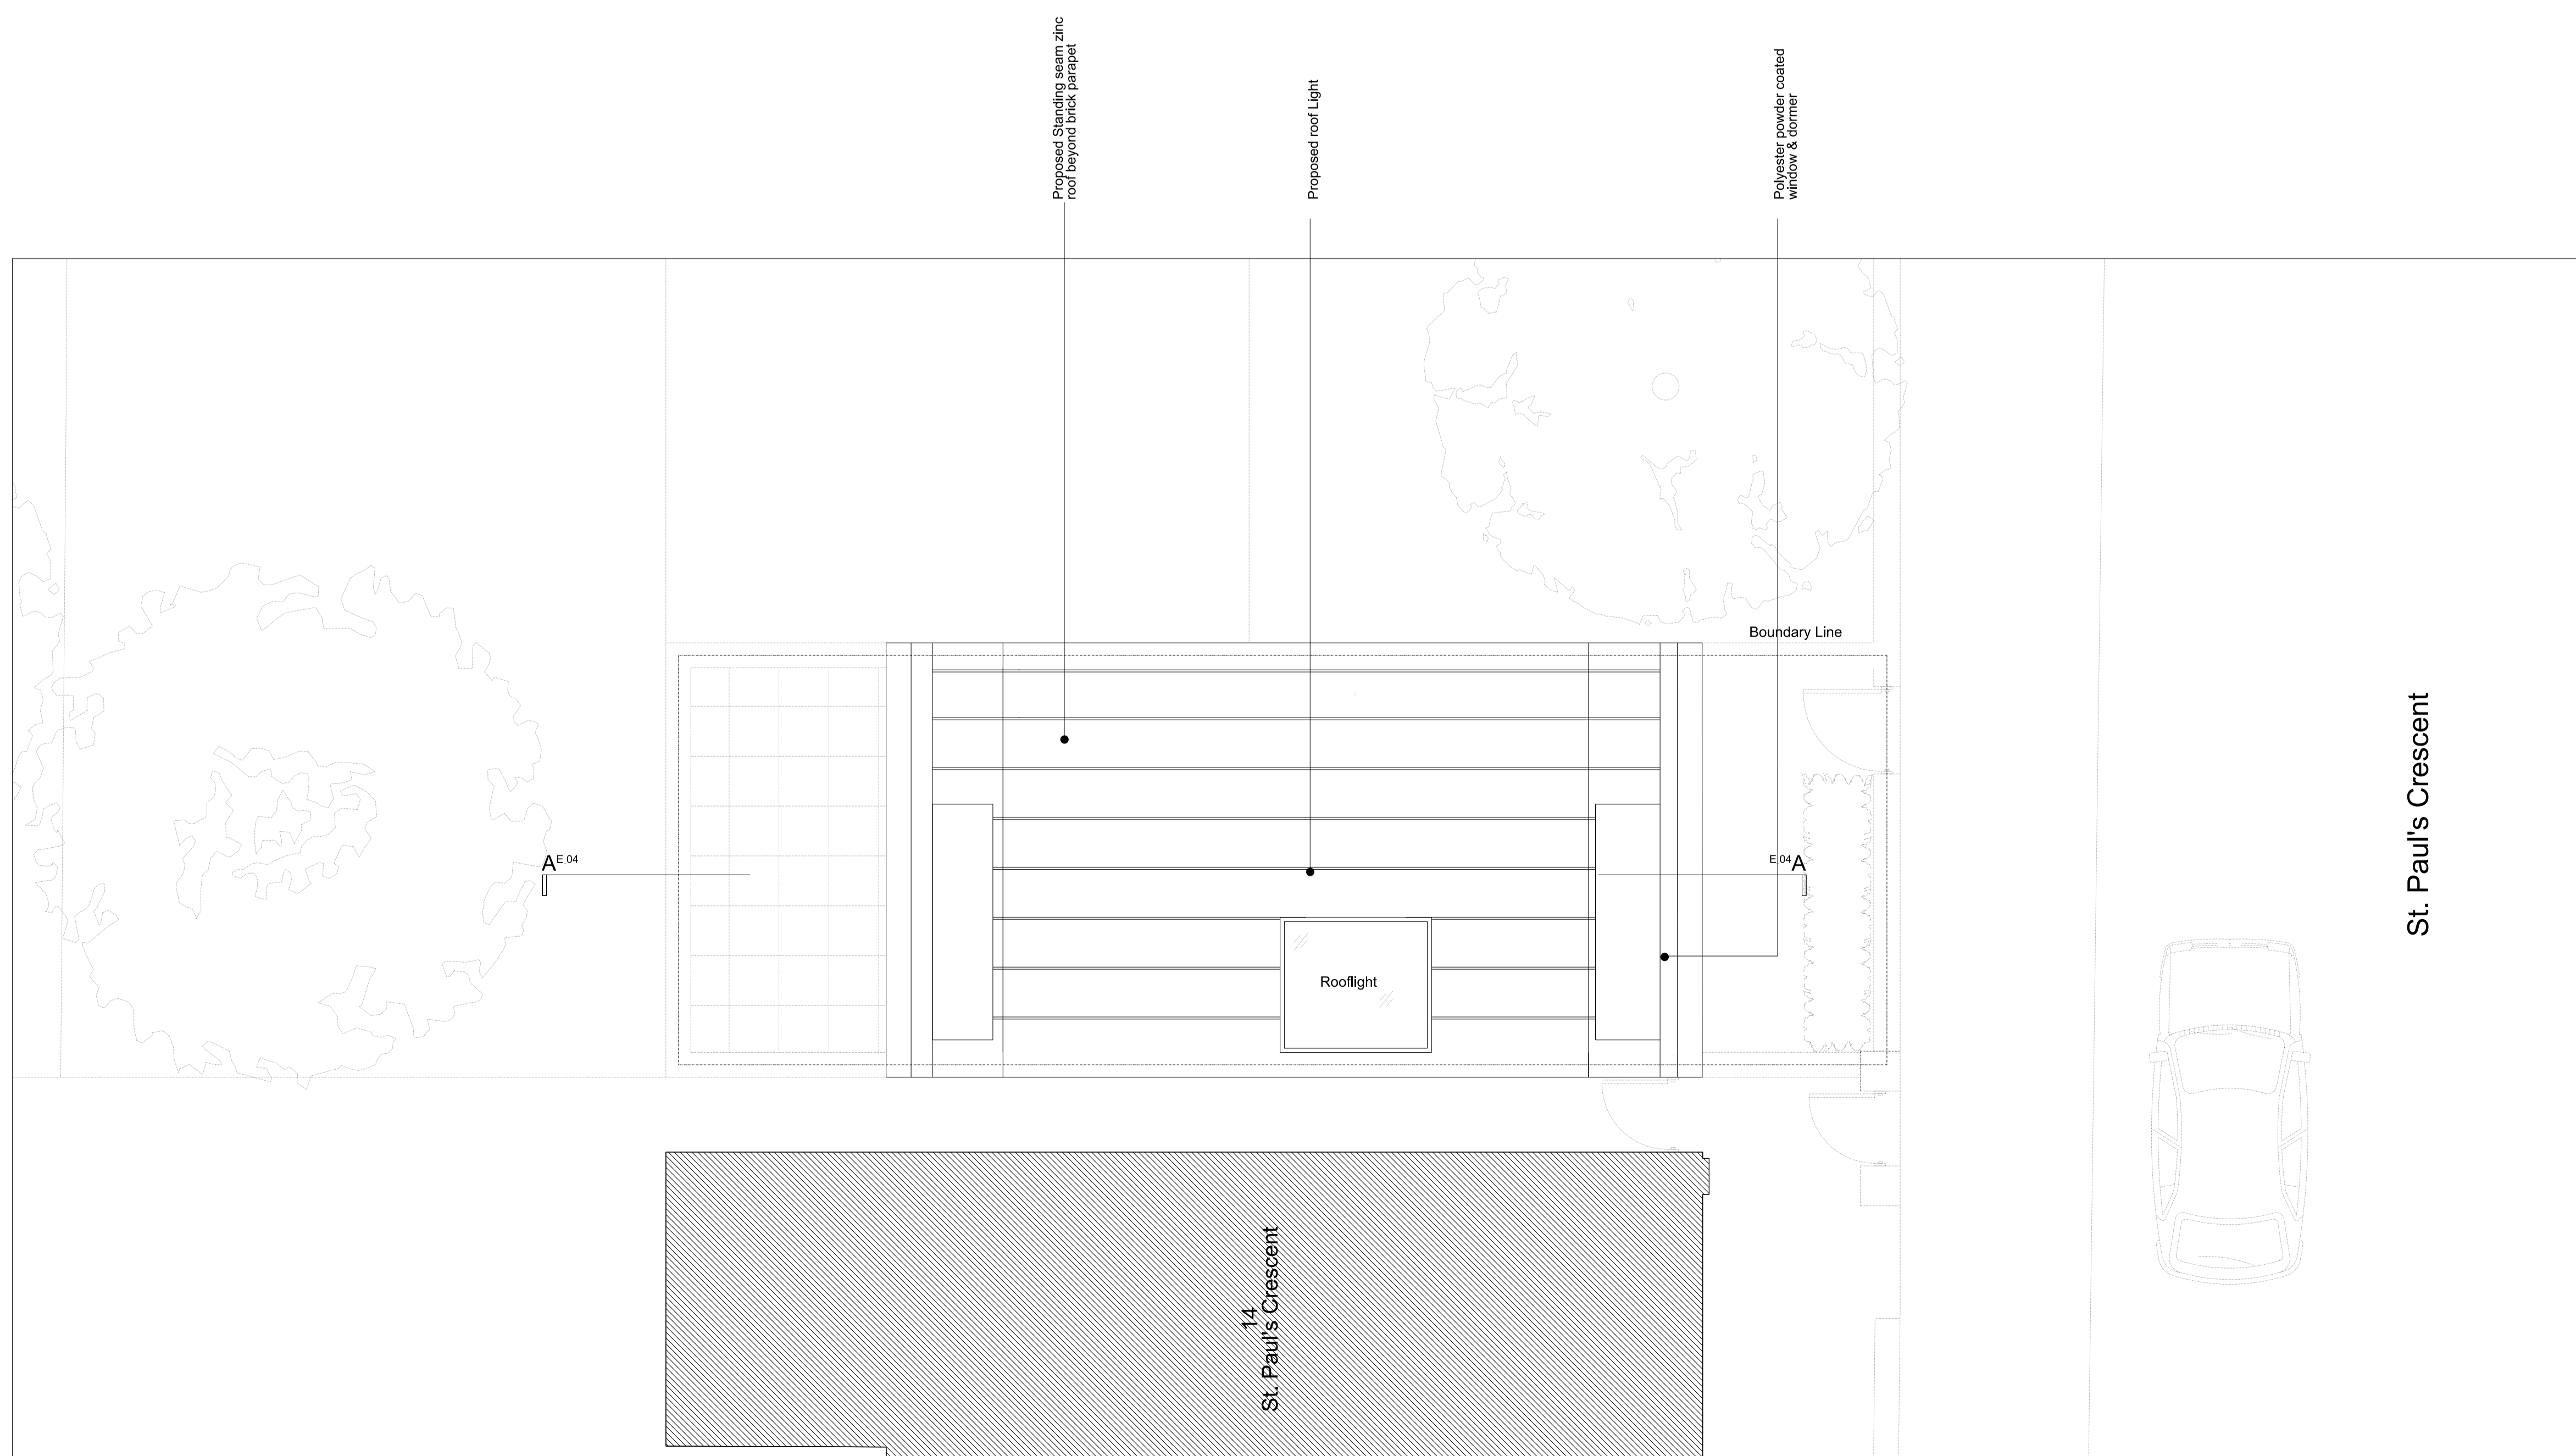


Proposed roof plan

REV A: Issued For Planning 29.11.10


Project No.	09049
Client	Mr M.H.Albedin-Zadeh
Date	November 2010
Scale	1:50@A0/1:100 @ A2
Project	14 St Pauls Crescent
Drawing Title:	Roof Plans
Drawing No.	P_04
Rev.	A

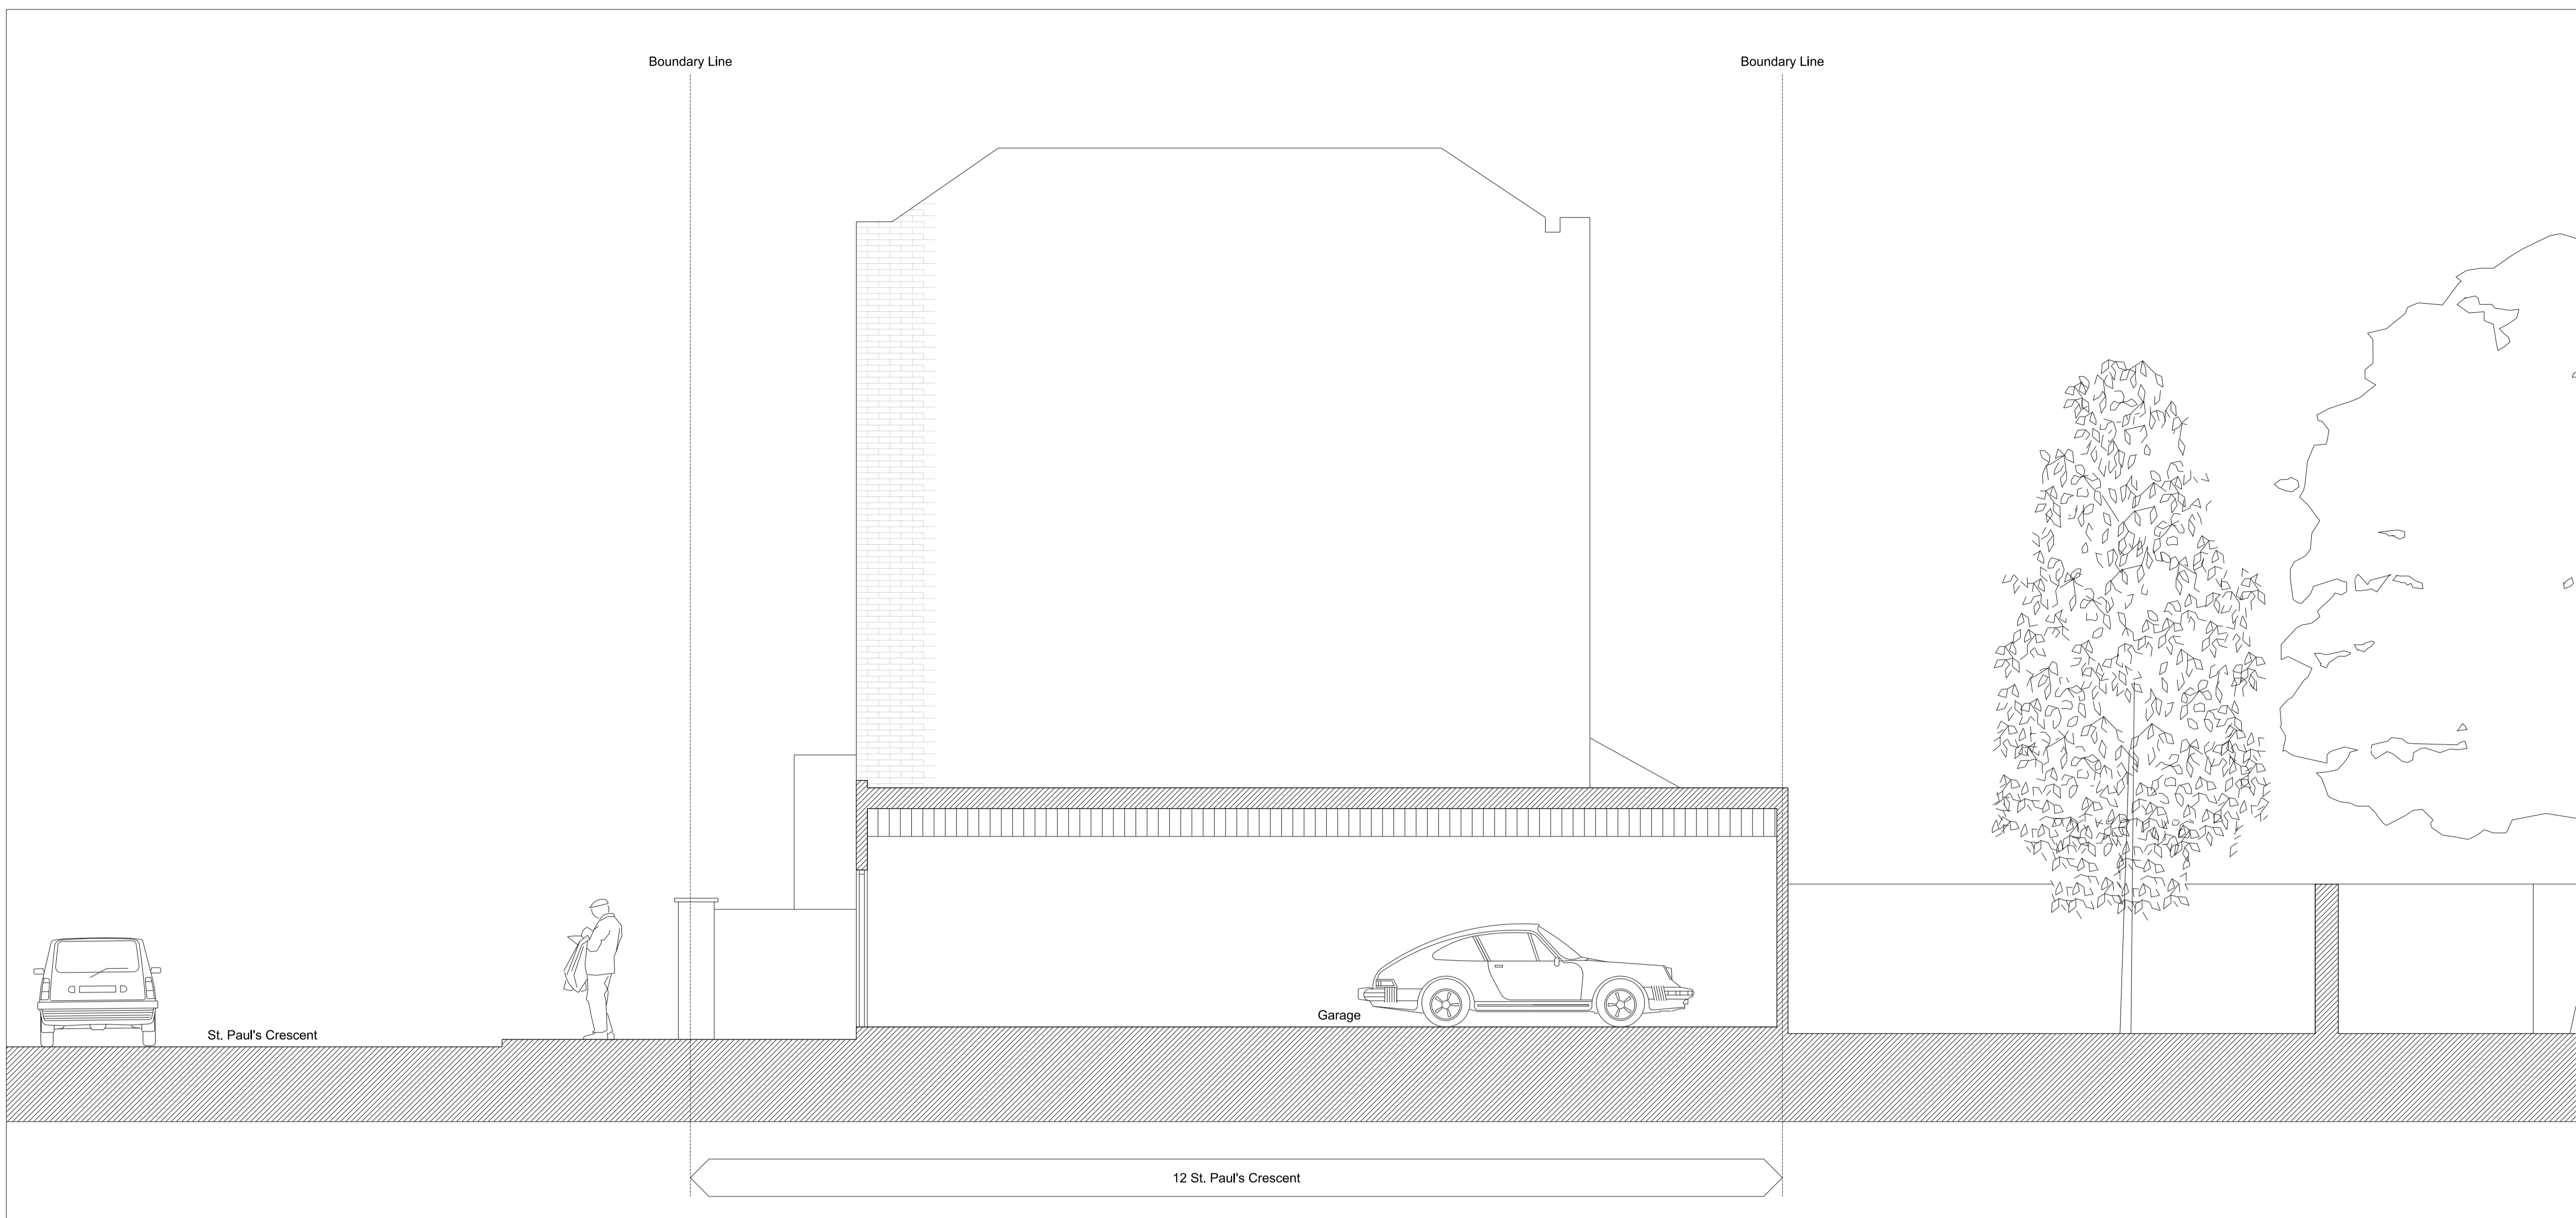

Existing section AA

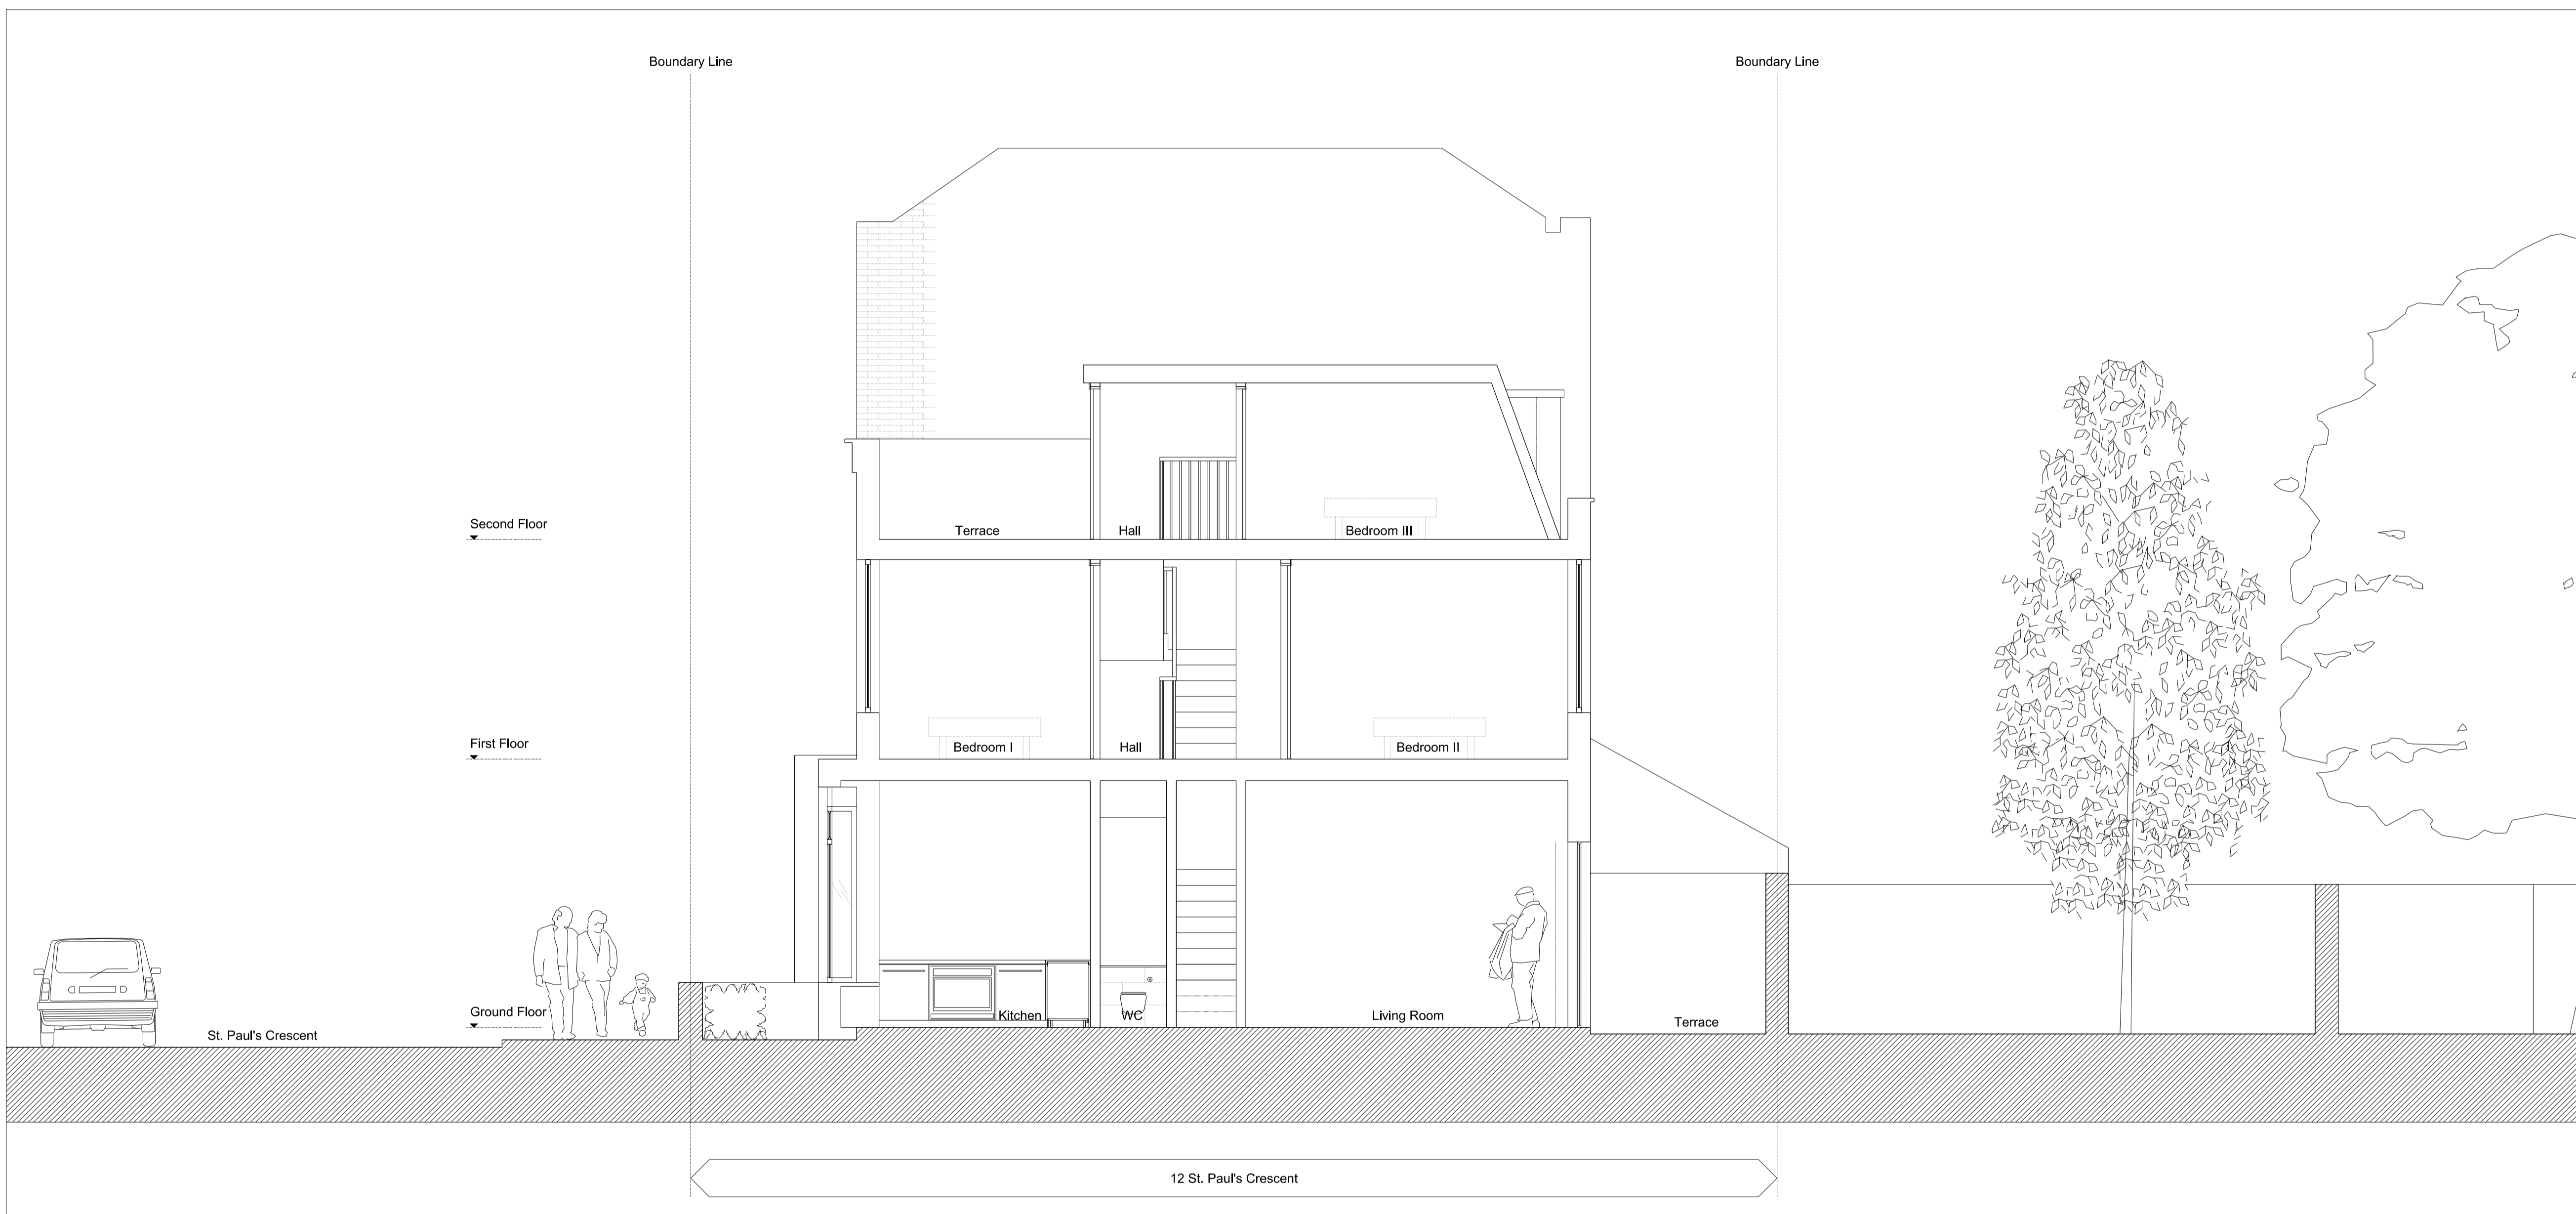

Consented section AA
planning application No 2007/4085/P

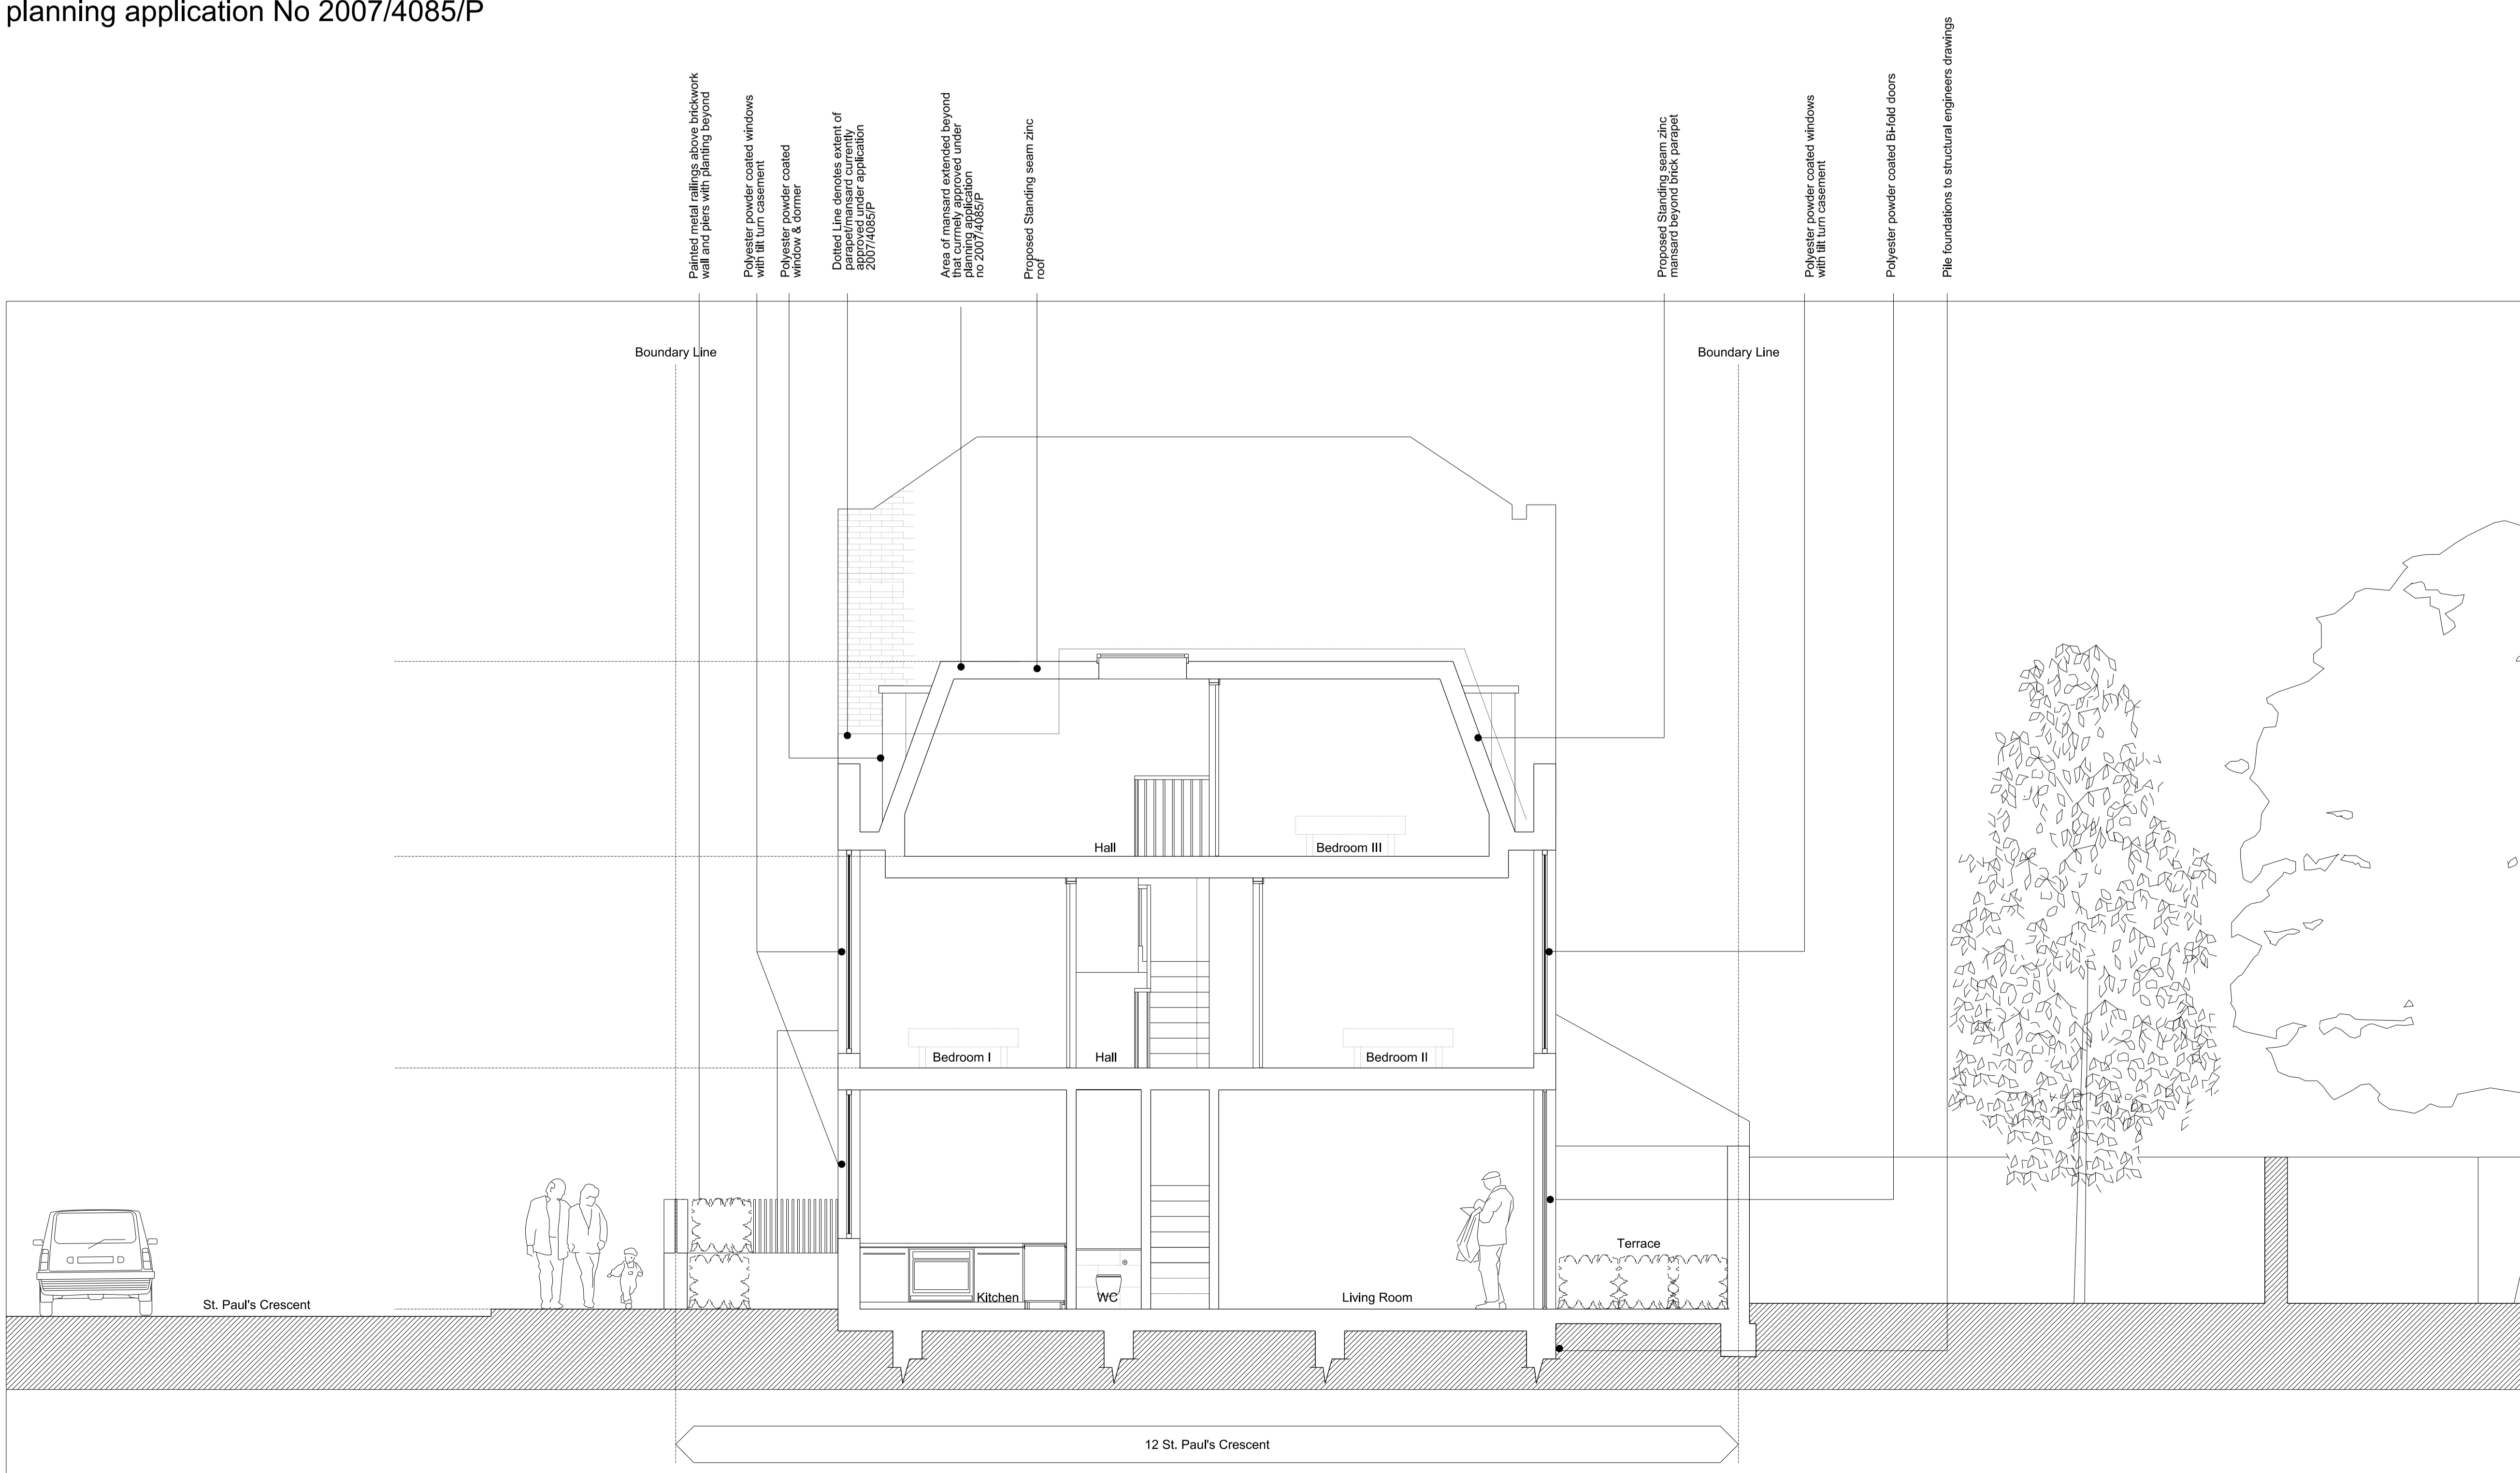

Proposed Section AA

REV A: Issued For Planning 29.11.10

Project No.	09049
Client	Mr M.H.Albedin-Zadeh
Date	November 2010
Scale	1:50@A0/1:100 @ A2
Project	14 St Pauls Crescent
Drawing Title:	Sections
Drawing No.	P_05
Rev.	A

Cousins Wojciechowski Architects

28 Margaret Street
London W1W 8RZ
T. 020 7580 9333
F. 020 7580 9334
info@cw-a.co.uk
www.cw-a.co.uk



Existing Rear Elevation

Copyright
Cousins Wojciechowski Architects.
No implied license exists. This drawing should not be used to calculate areas for the purposes of valuation. All dimensions to be checked on site by the contractor and such dimensions to be their responsibility.
All work must comply with relevant British Standards and Building Regulations requirements. Drawing errors and omissions to be reported to the architect.



Consented Rear Elevation
planning application No 2007/4085/P




Proposed Rear Elevation

REV A: Issued For Planning 29.11.10


Project No. **09049**
Client Mr M.H.Albedin-Zadeh
Date November 2010
Scale 1:50@A0/1:100 @ A2
Project 14 St Pauls Crescent
Drawing Title: Front Elevations
Drawing No. P_07 Rev. A

Cousins Wojciechowski Architects
28 Margaret Street
London W1W 8RZ
T. 020 7580 9333
F. 020 7580 9334
info@cw-a.co.uk
www.cw-a.co.uk

Copyright
Cousins Wojciechowski Architects.
No implied license exists. This drawing should not be used to calculate areas for the purposes of valuation. All dimensions to be checked on site by the contractor and such dimensions to be their responsibility.
All work must comply with relevant British Standards and Building Regulations requirements. Drawing errors and omissions to be reported to the architect.

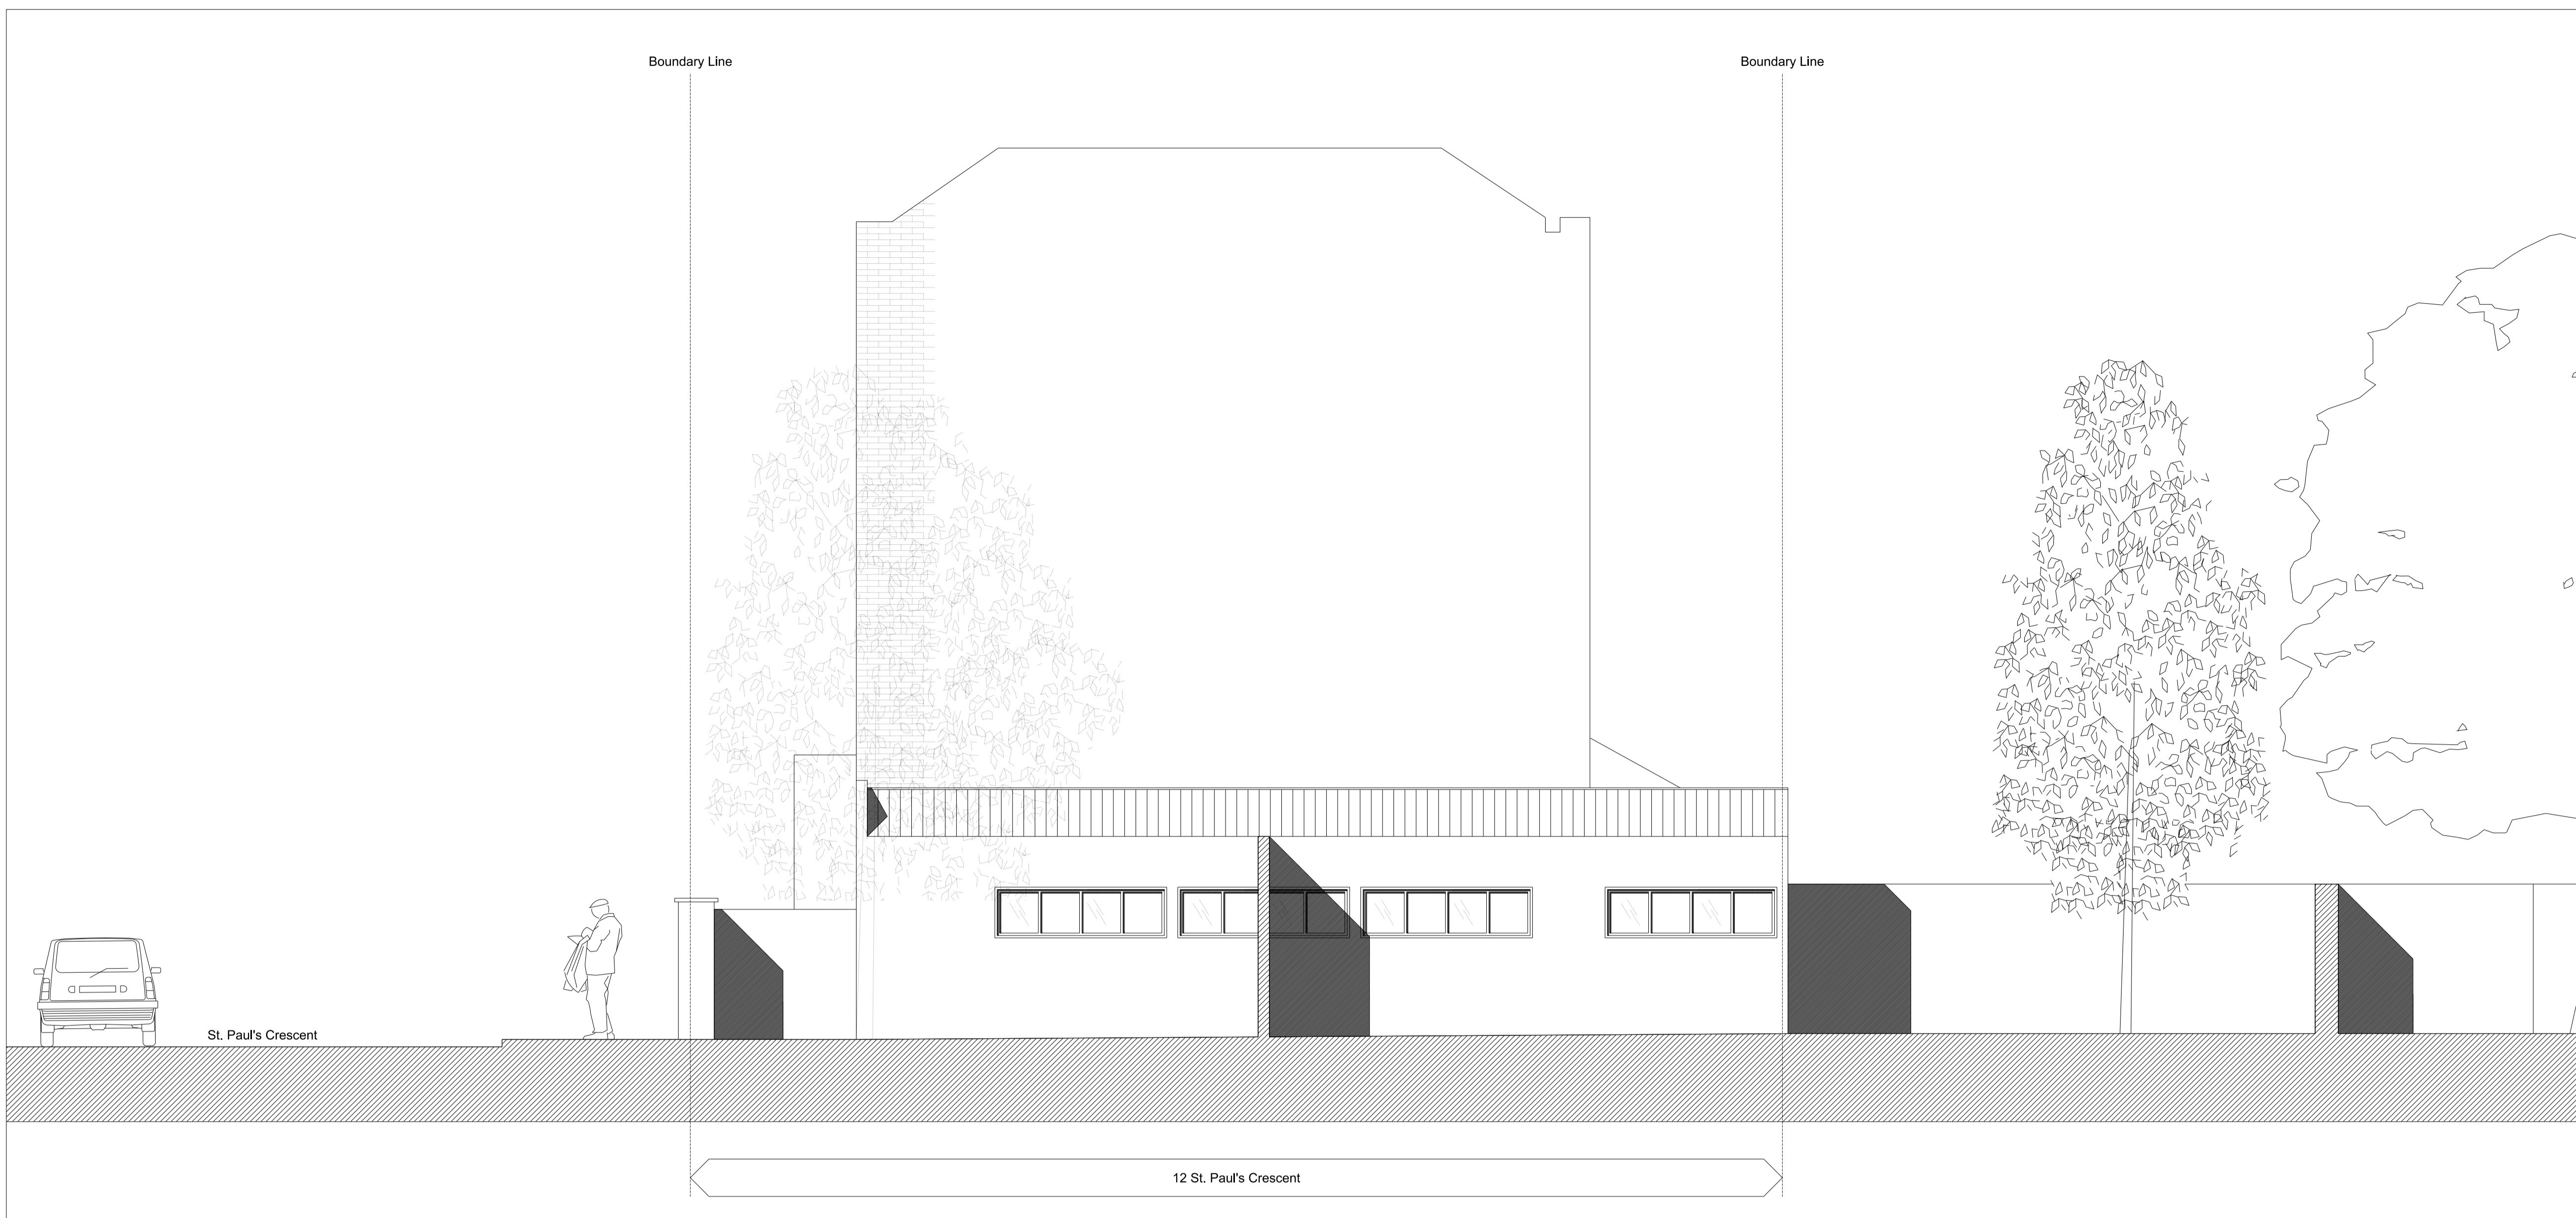


Existing roof plan

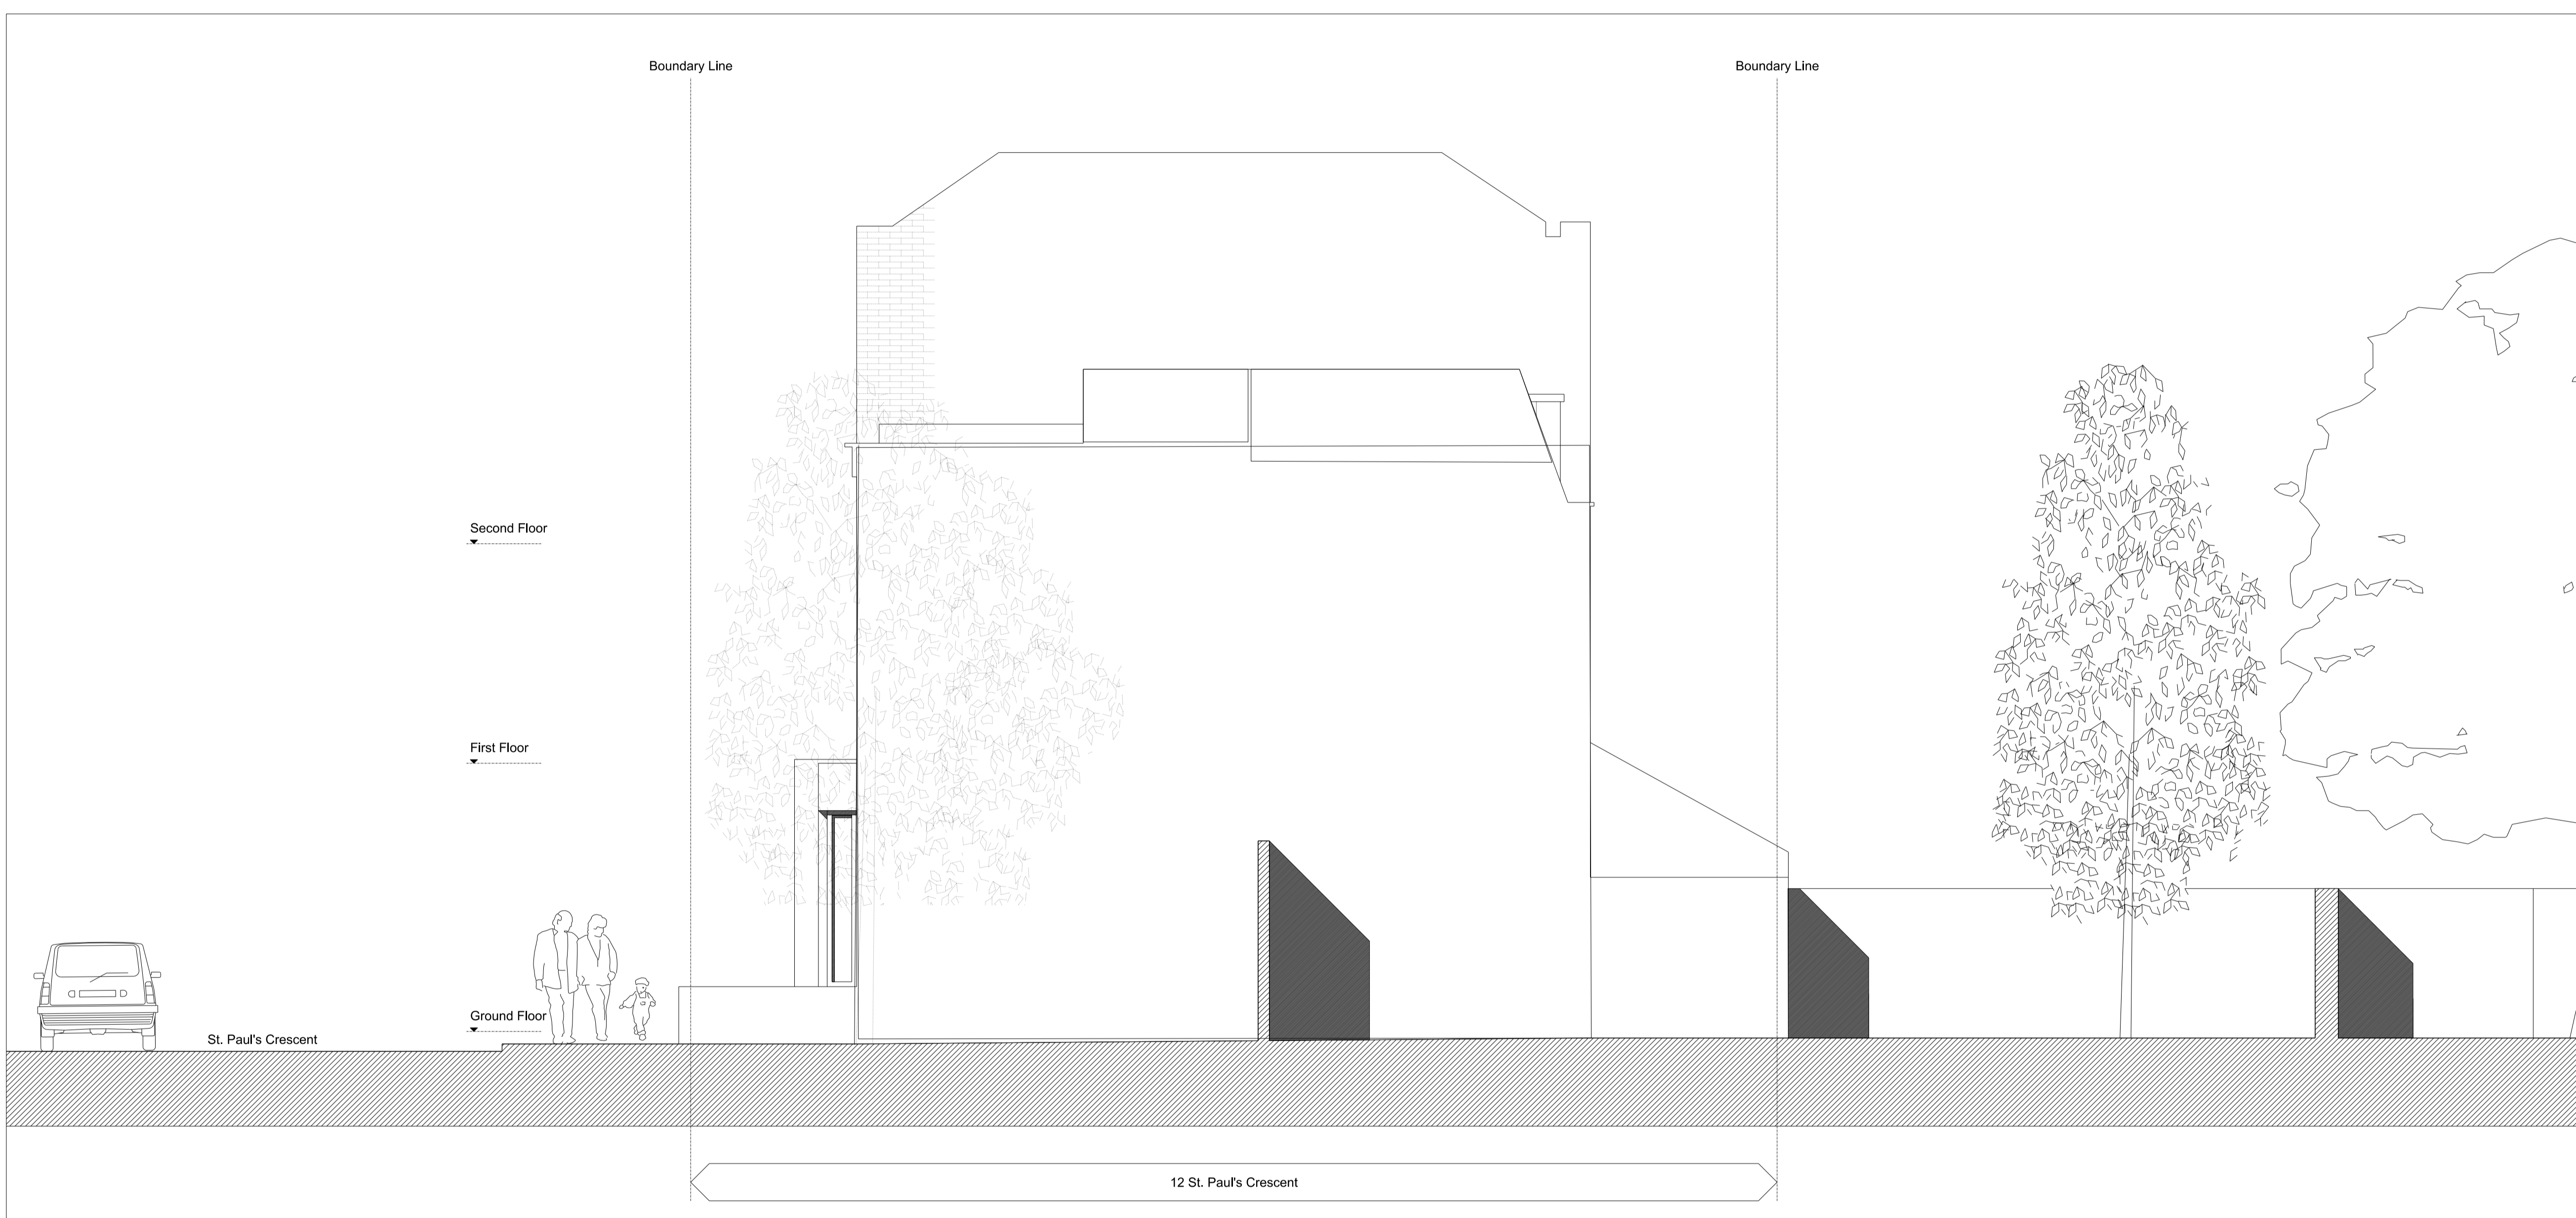

Consented Side Elevation
planning application No 2007/4085/P

Existing powder coated window & door
Masonry extended beyond boundary line in order to comply with planning application No 2007/4085/P
Detail for inclusion in new Consent Line plan for new planning application No 2007/4085/P
Proposed rooflight
Proposed Standing seam zinc (Revised) roof
Revised blackwork wall
Polyester powder coated window & door

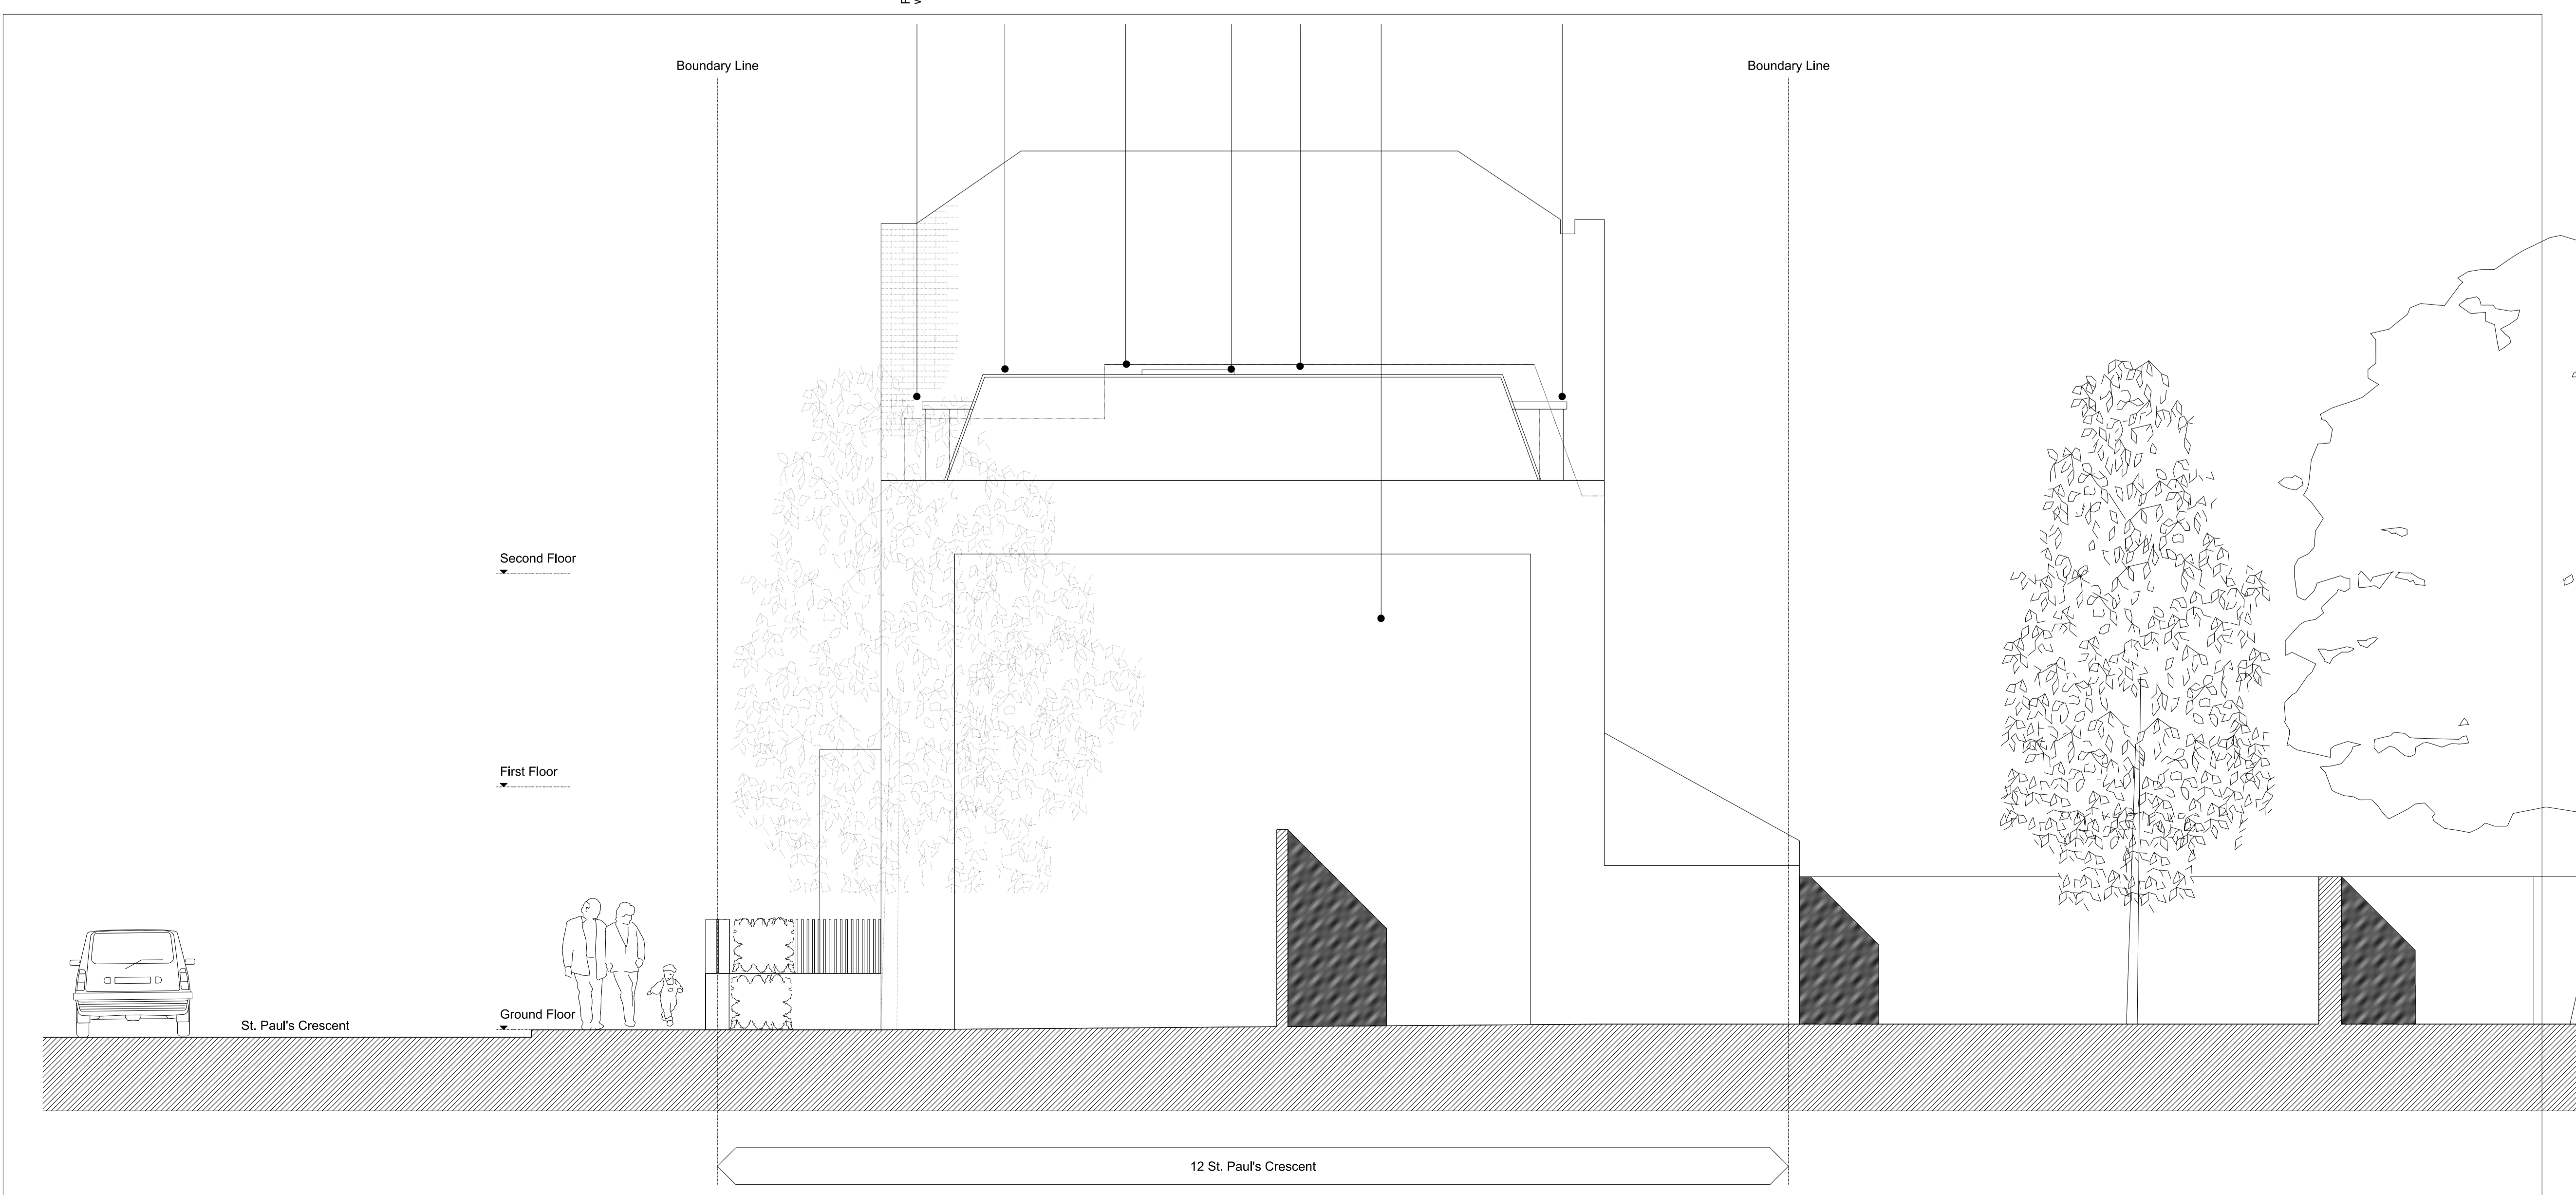

Proposed Side Elevation

REV A: Issued For Planning 29.11.10

Project No. **09049**
Client Mr M.H.Albedin-Zadeh
Date November 2010
Scale 1:50@A0/1:100 @ A2
Project 14 St Pauls Crescent
Drawing Title: Side Elevations
Drawing No. P_08 Rev. A

Cousins Wojciechowski Architects

28 Margaret Street
London W1W 8RZ
T. 020 7580 9333
F. 020 7580 9334
info@cw-a.co.uk
www.cw-a.co.uk