


This drawing is to be read in conjunction with all other related drawings. Do not scale from this drawing. All dimensions must be checked and verified on site before commencing any work or producing shop drawings. The originator must be notified of any discrepancies. This drawing is copyright and remains the property of SPURWEN.

Key Plan 141-143 York Way

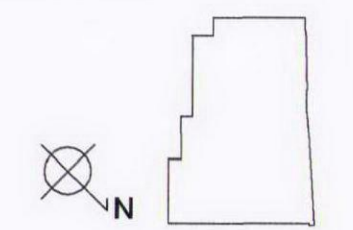

GALVANIZED FLAT STEEL BALUSTRADING TO TERRACE


IBSTOCK HERITAGE BLEND RED BRICK TO MATCH NEIGHBOURING ABC WAREHOUSE

VELFAC WINDOWS INTERIOR PINE EXTERIOR ALUMINIUM POWDER COAT FINISH - COLOUR WINDOWGREY


GALVANIZED FLAT STEEL BALUSTRADING TO TERRACE



Rear Elevation

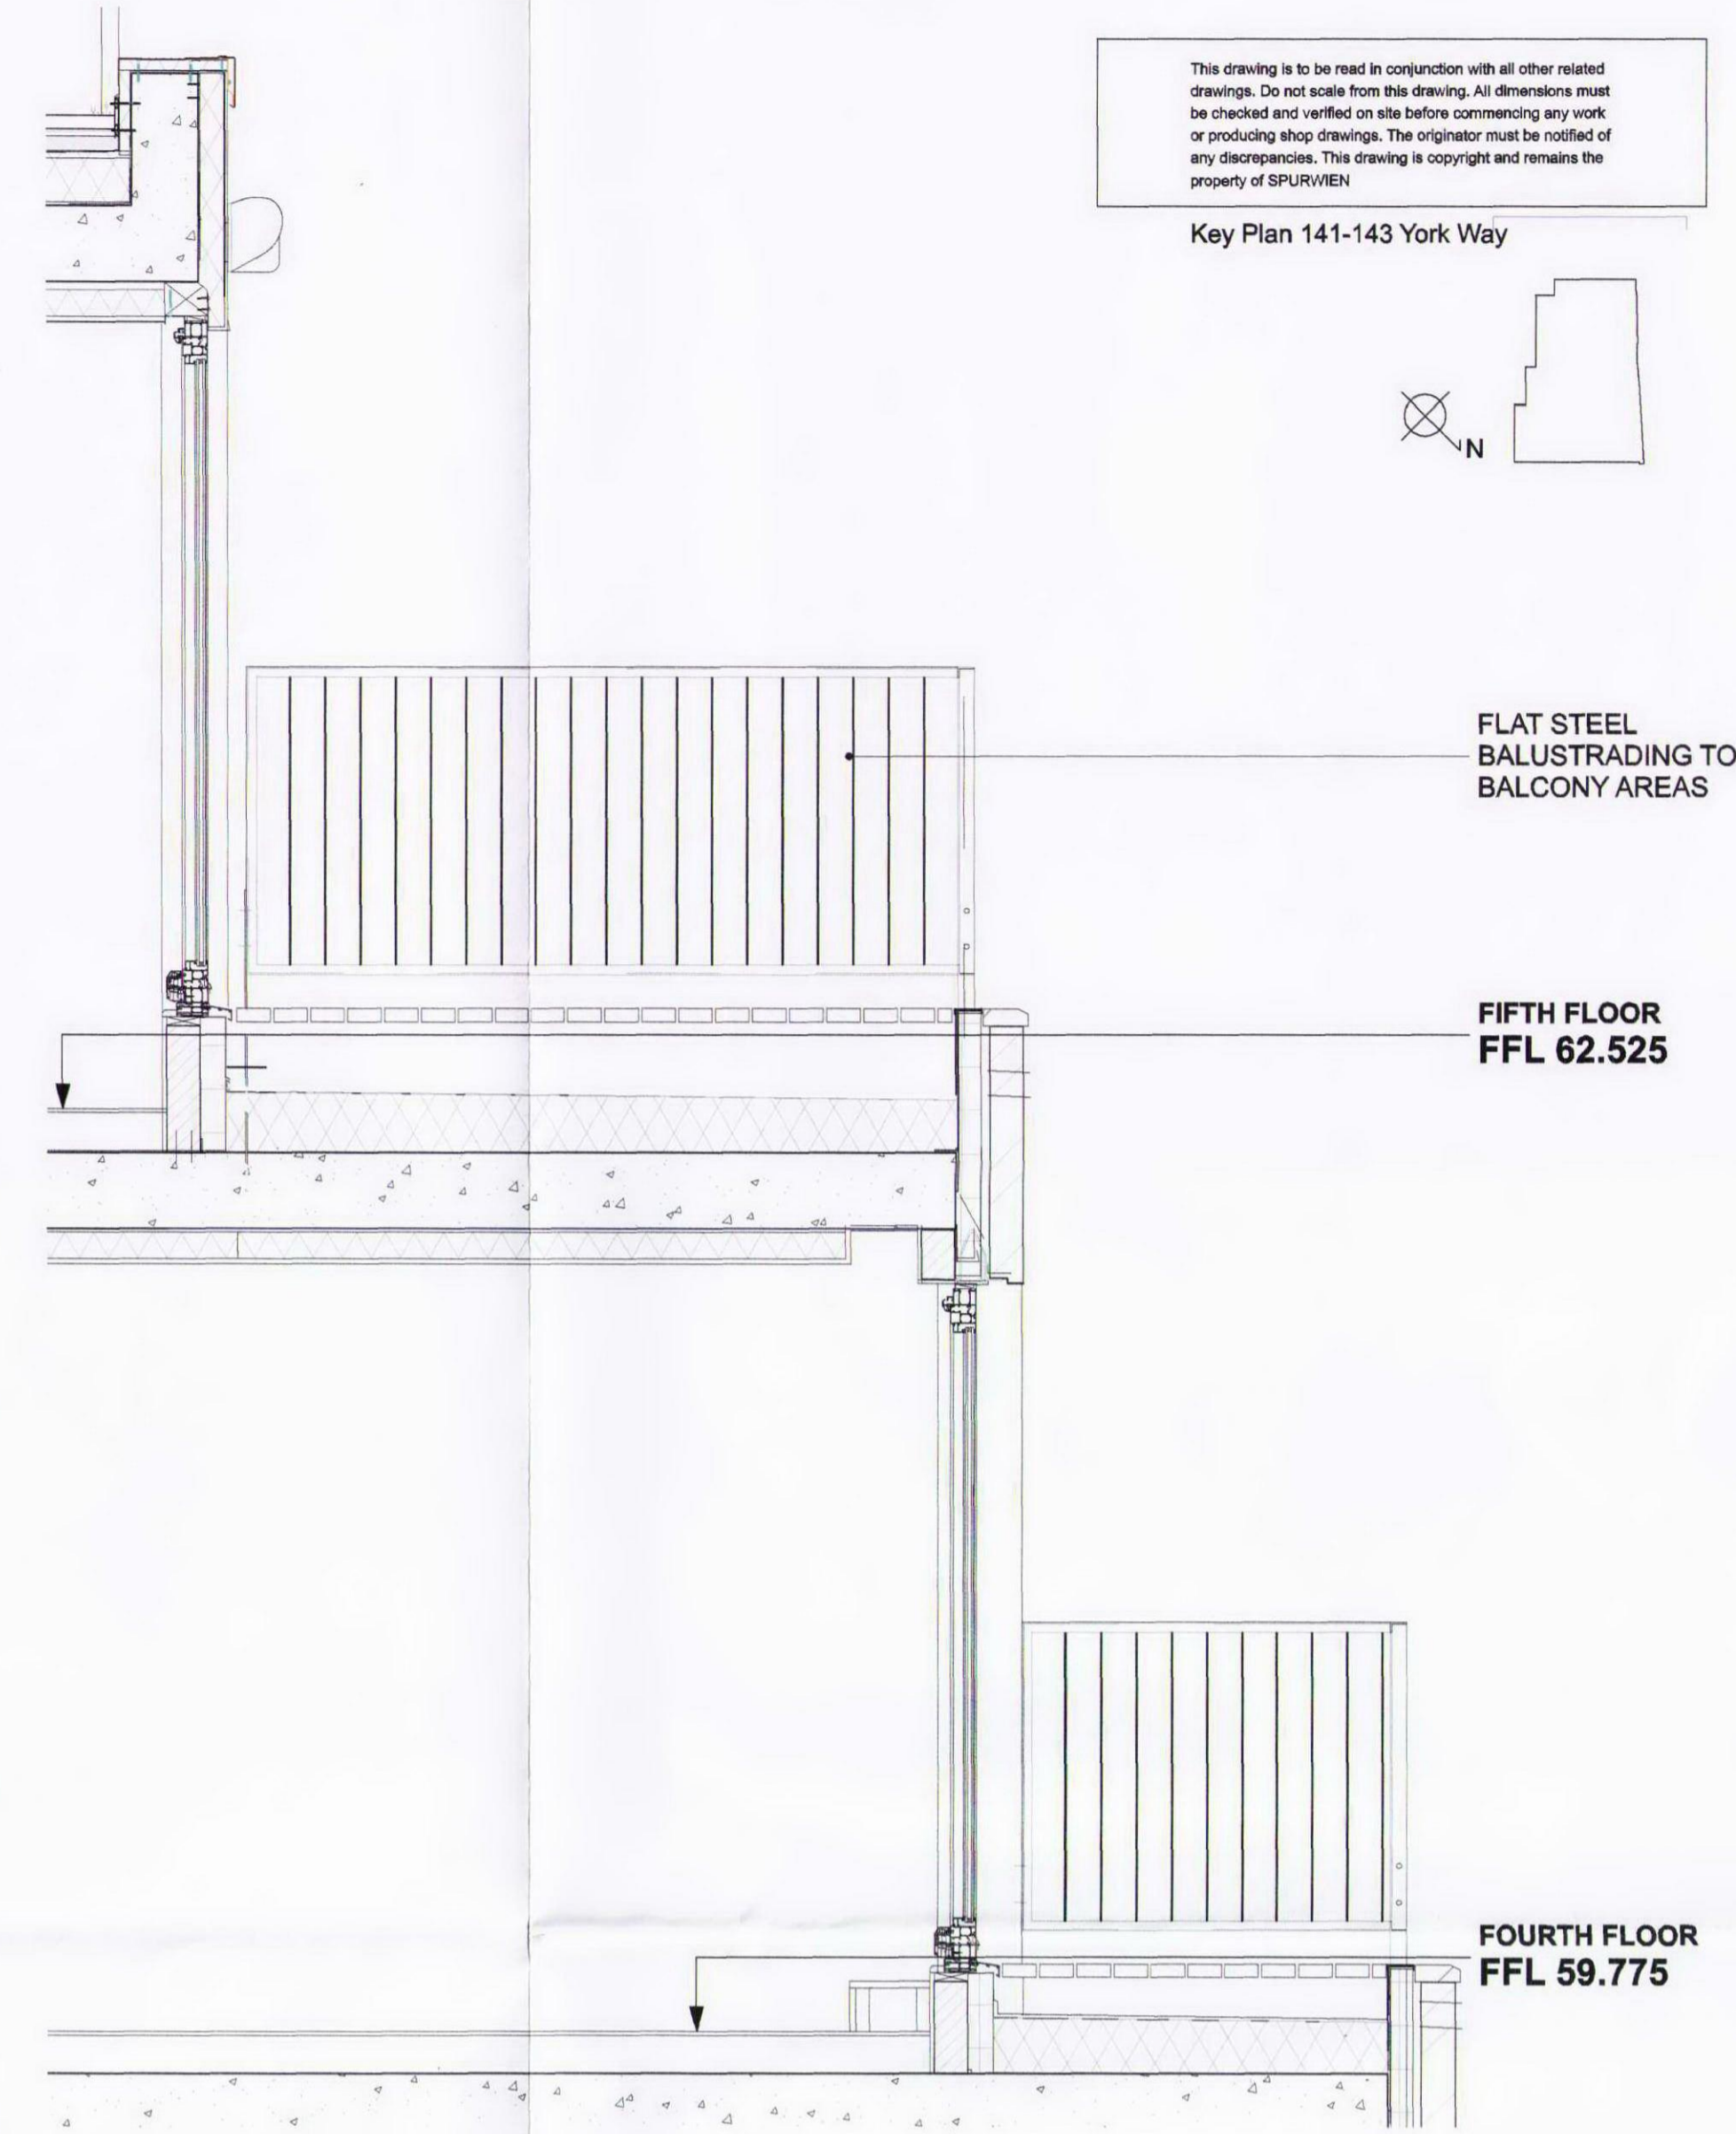

Section Balcony

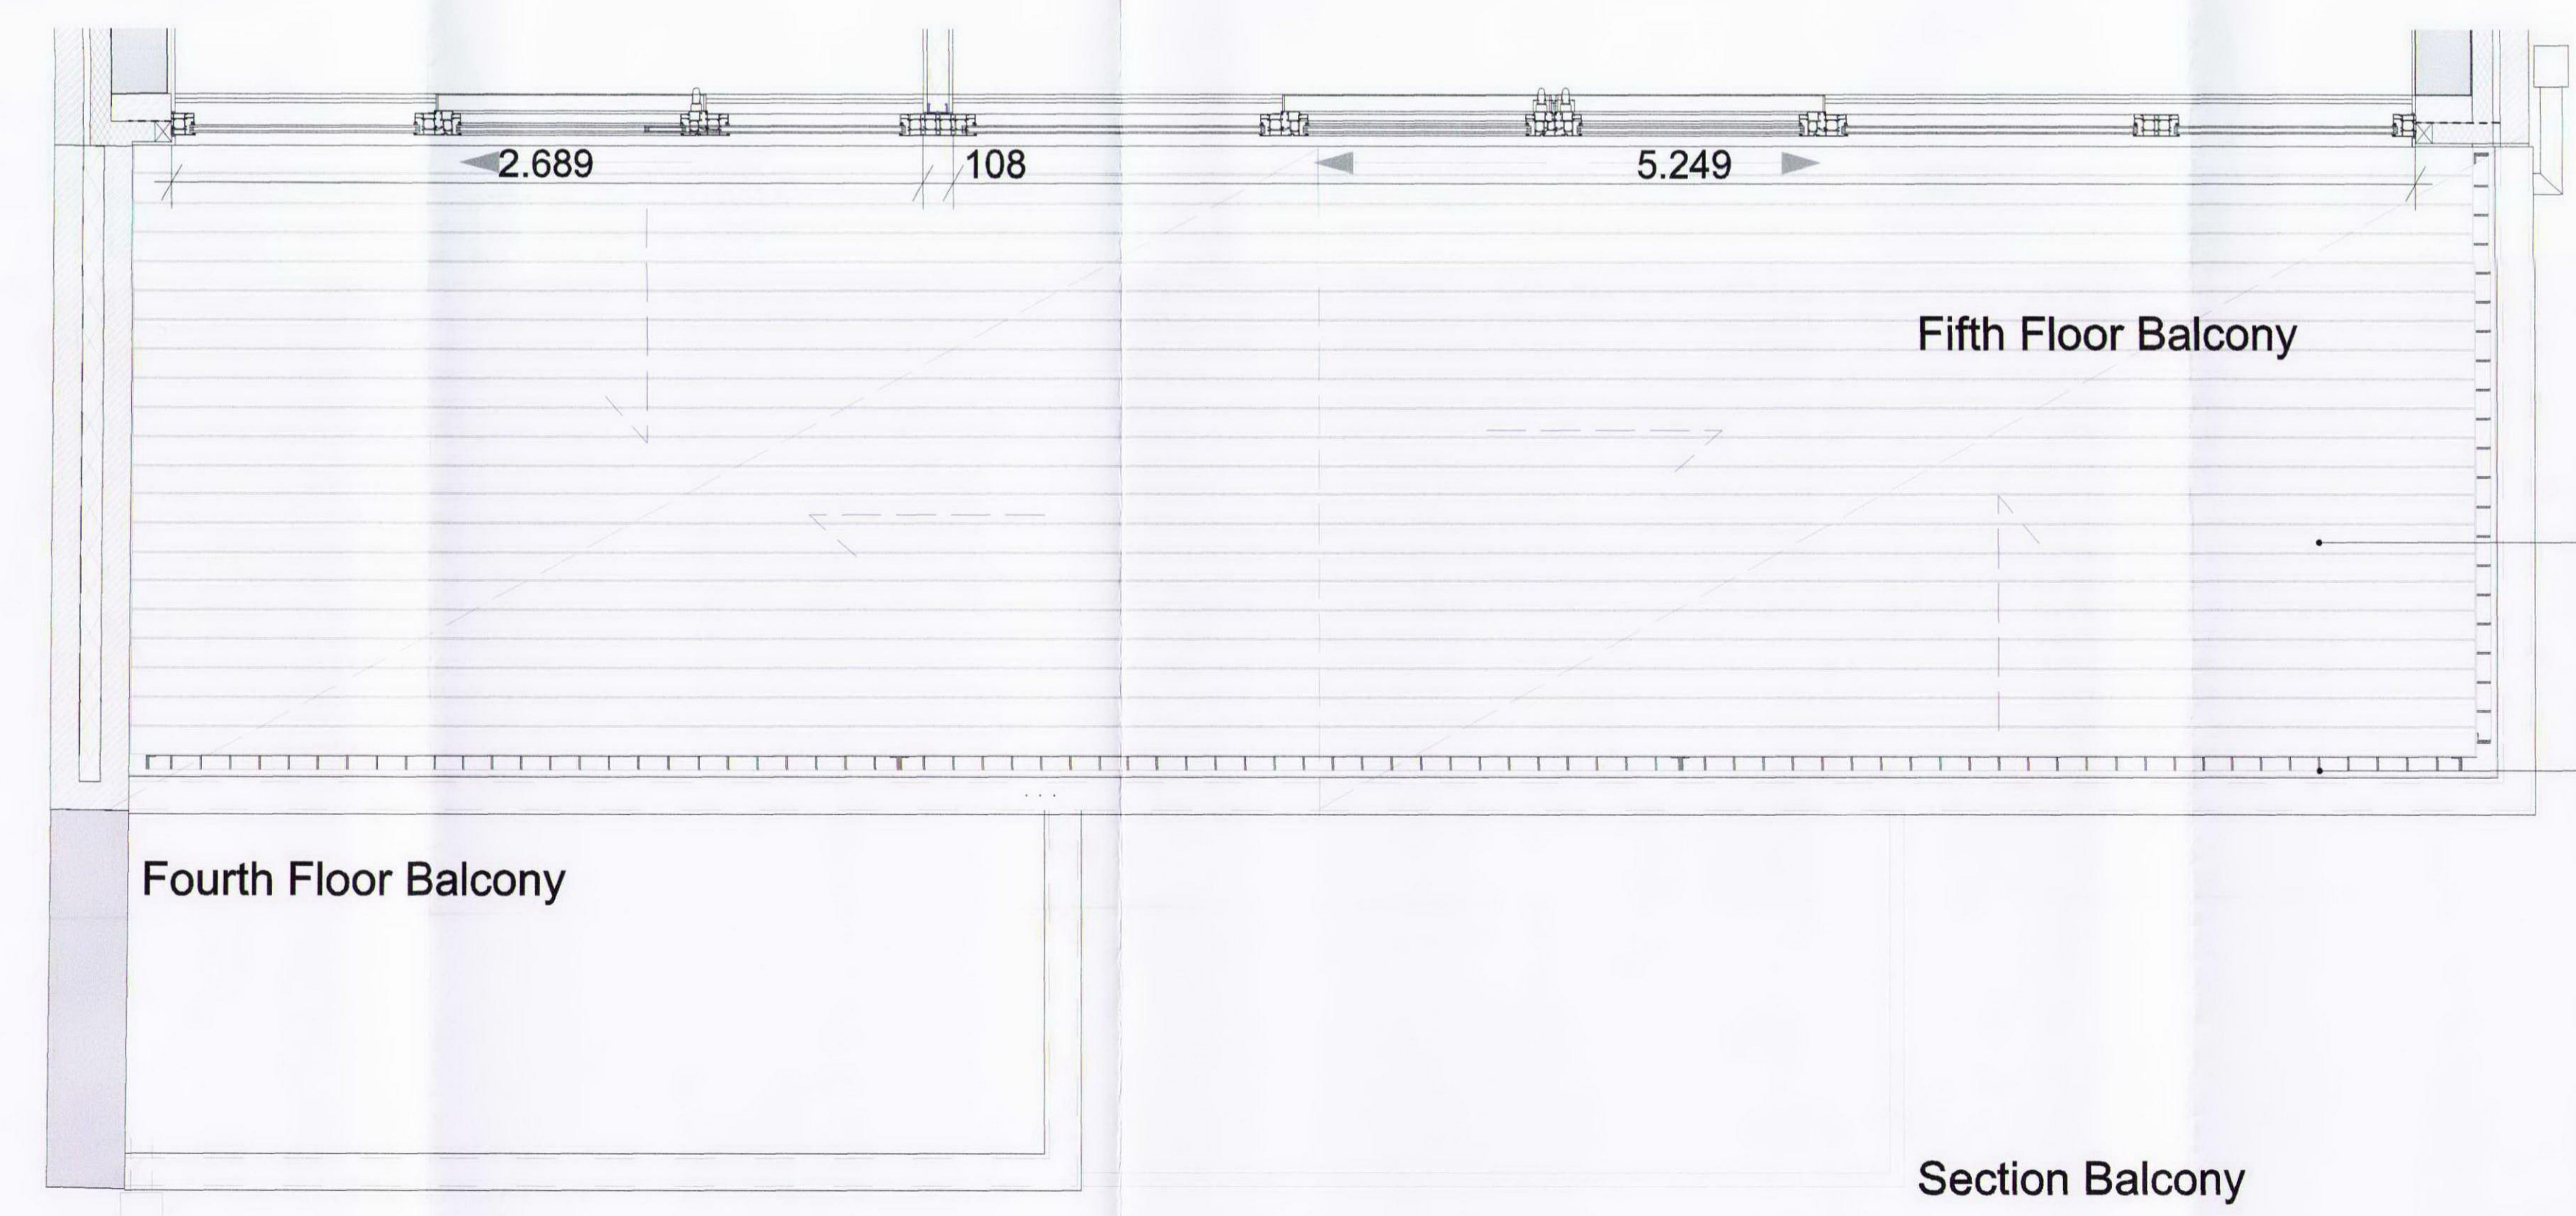

Section Balcony

Rear Elevation Sections 4th - 5th Floor Scale 1:20, 1:50

Job Title	<b>York Way</b> Residential Development 141-143 York Way, London N7 9LG	
Drawing Status	<b>Application for Removal of Condition No. 3 a/b</b> Reference 2007/1392/P	
Client	<b>Chelland Properties</b> Allegn Park West Dulwich London SE21 8SSF	
Drawing Name	Rear Elevation Sections 4th - 5th Floor	
Drawn by: ES	Date drawn:	December 2010
Checked by: FE	Date issued:	December 2010
Drawing Scale	1:20, 1:50 @ A1	
Project No / Dwg No	Revision	
0604/	1201b	
<b>SPUR Architects</b> 102 Belsize Lane, London NW3 5BB Tel.: 203 384 55 87 office@spur.co.uk		<b>RIBA</b> # Chartered Practice