
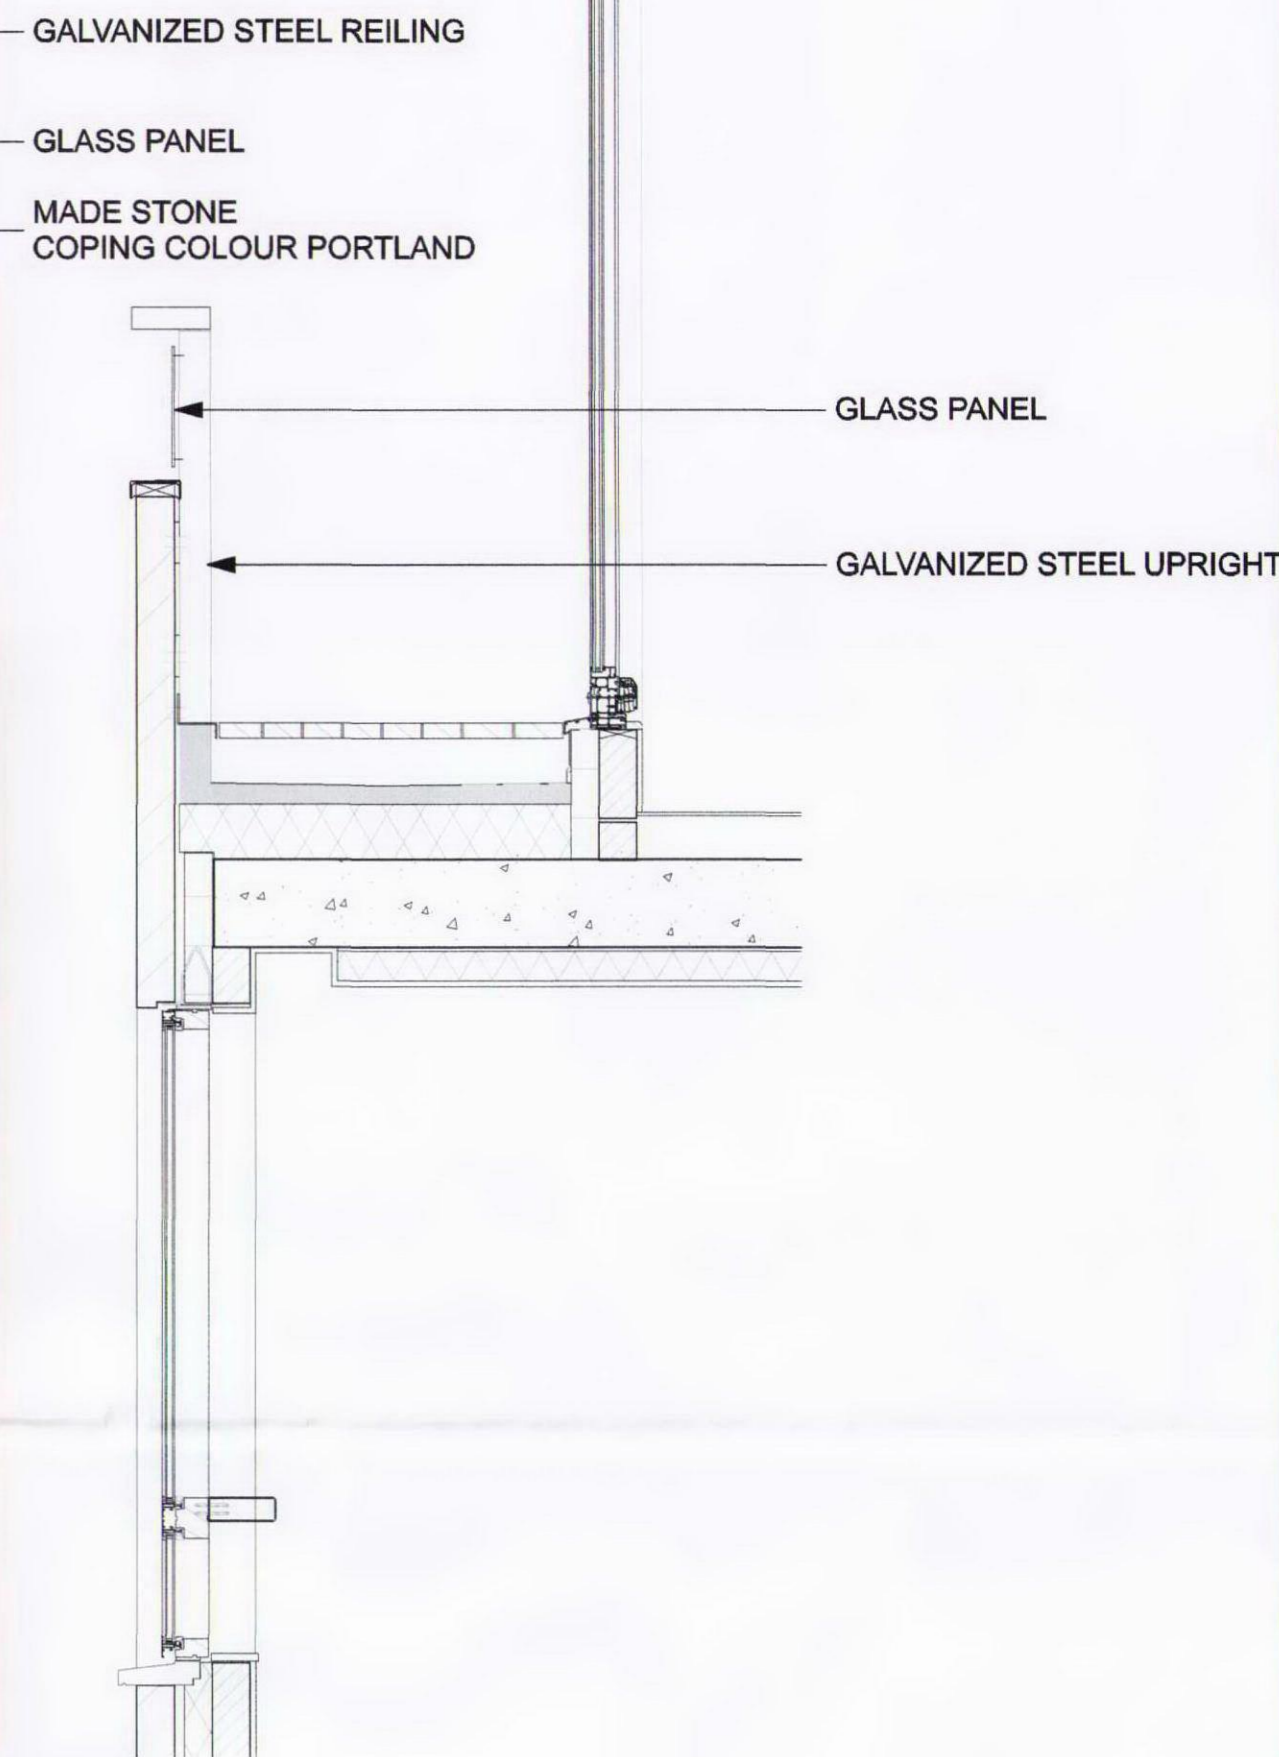
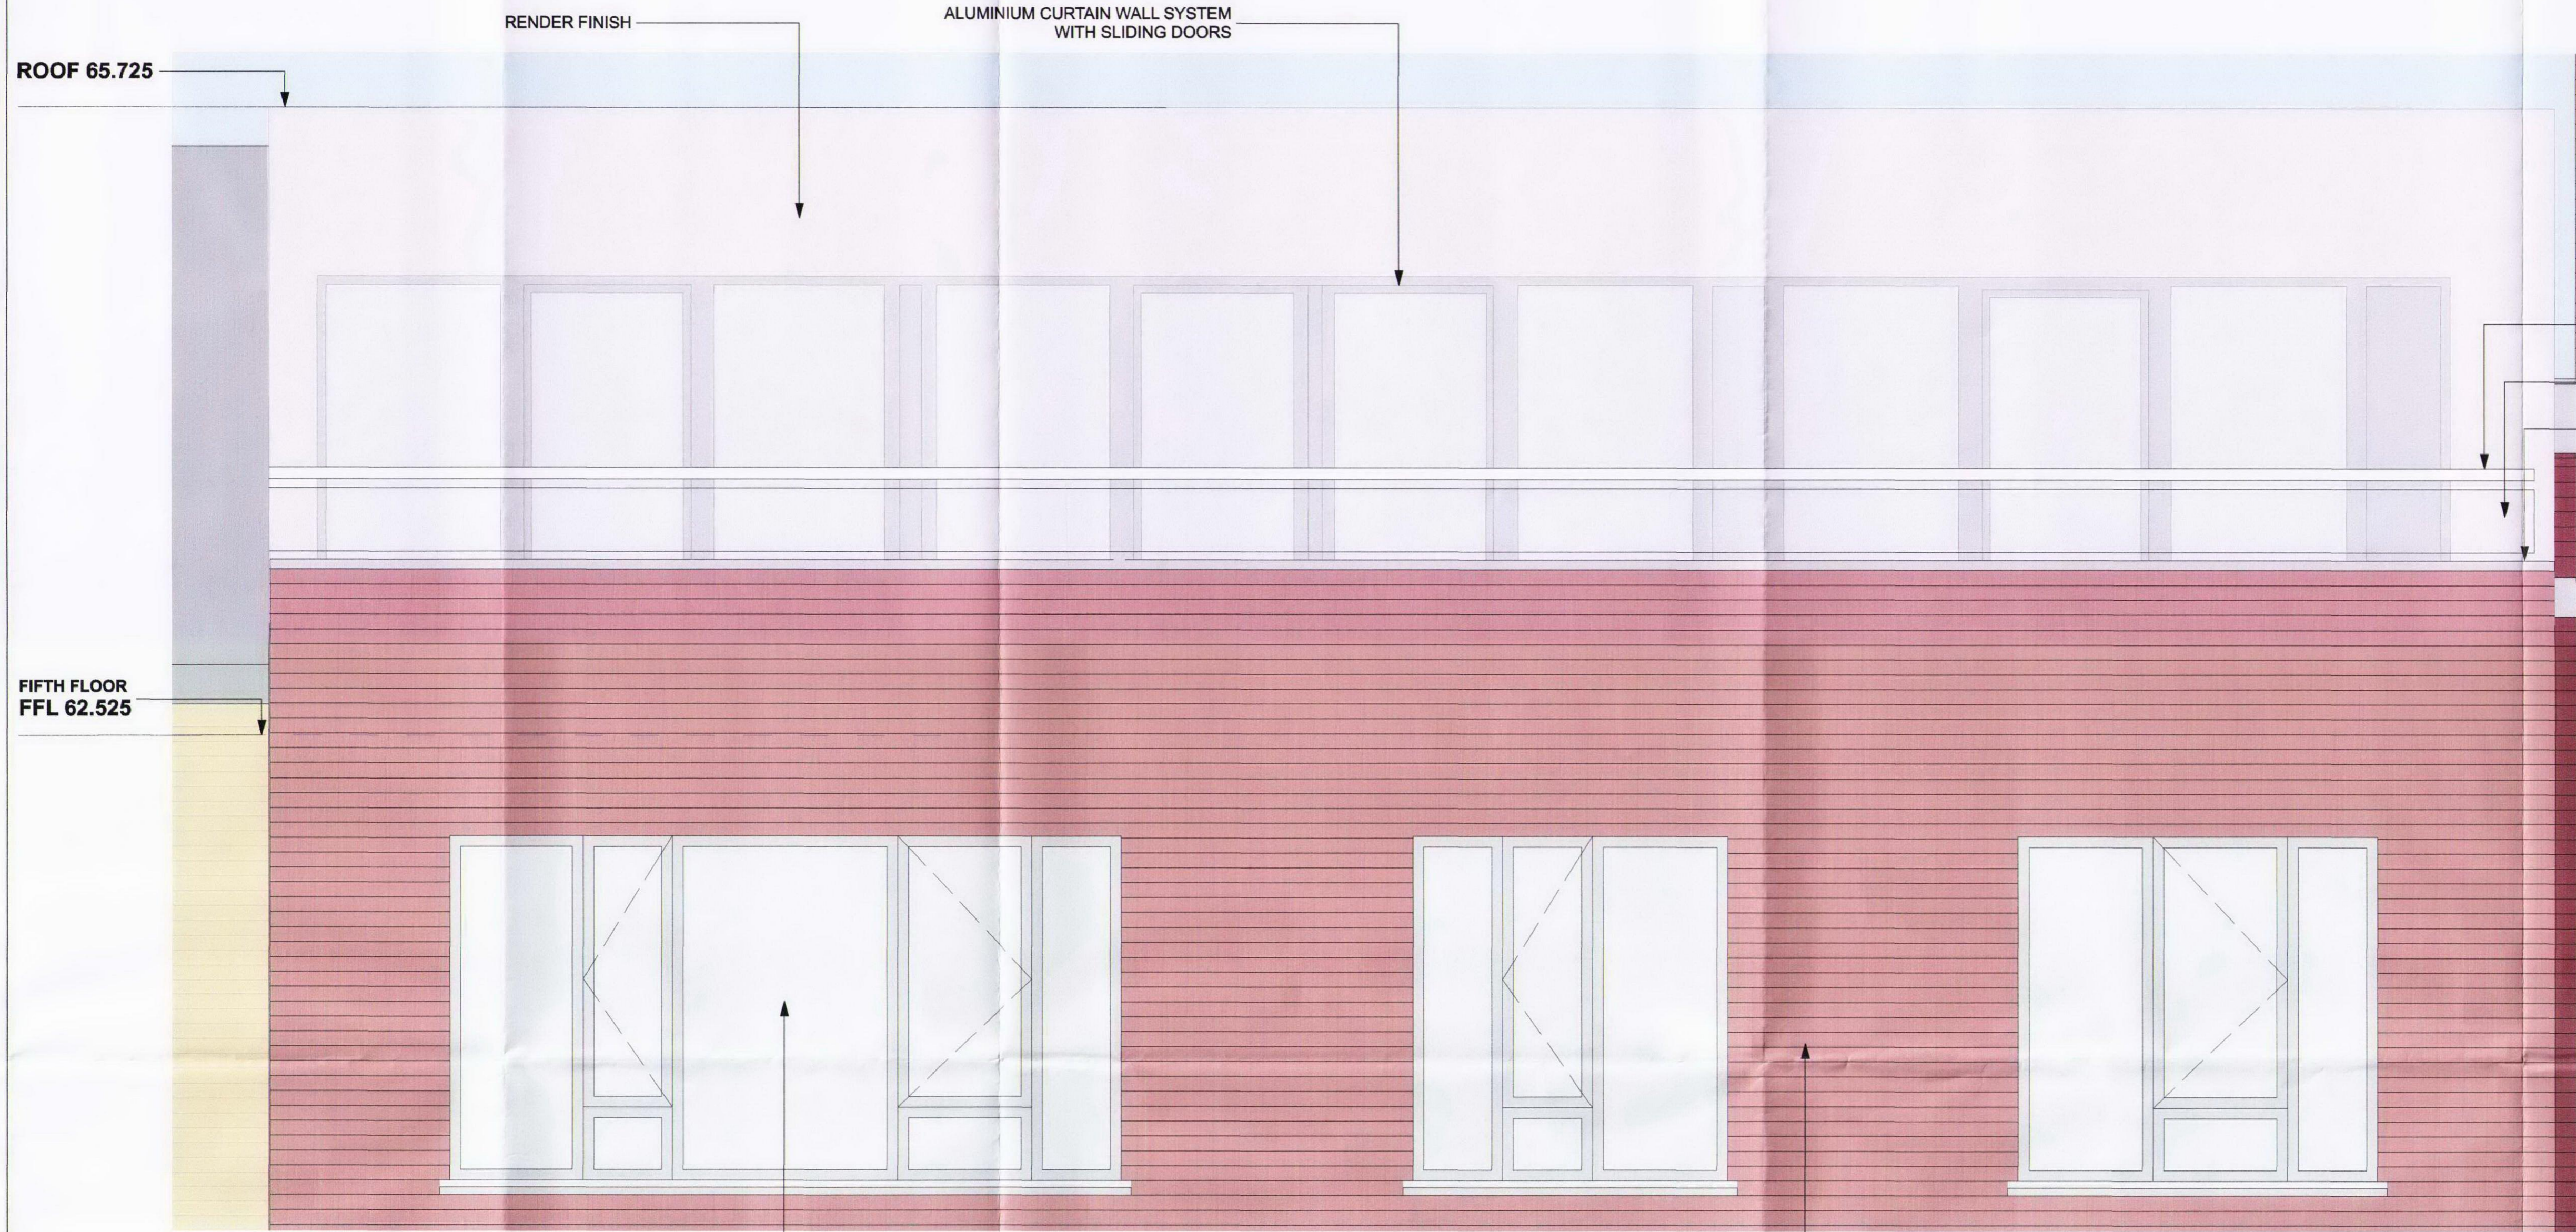


This drawing is to be read in conjunction with all other related drawings. Do not scale from this drawing. All dimensions must be checked and verified on site before commencing any work or producing shop drawings. The originator must be notified of any discrepancies. This drawing is copyright and remains the property of SPURWEN

Key Plan 141-143 York Way

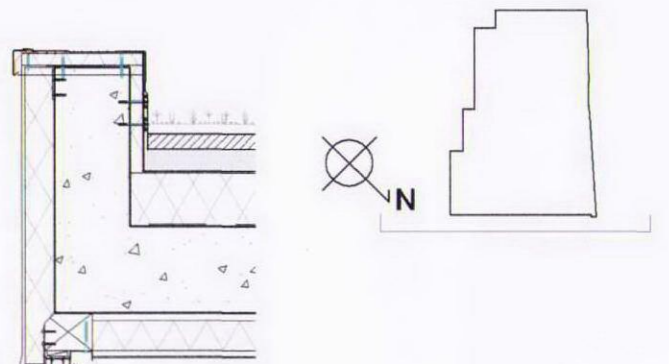

Front Elevation

Section

VELFAC WINDOWS
INTERIOR PINE
EXTERIOR ALUMINIUM POWDER COAT FINISH -
COLOUR WINDOWGREY

IBSTOCK HERITAGE BLEND RED BRICK TO
MATCH NEIGHBOURING ABC WAREHOUSE



Section 5th Floor

TIMBER
DECKING

KAWNEER AA 600 SERIES
TILT SLIDE

RENDER FINISH

Front Elevation Sections 4th - 5th Floor Scale 1:20

Job Title	York Way Residential Development 141-143 York Way, London N7 9LG	
Drawing Status	Application for Removal of Condition No. 3 a/b Reference 2007/1392/P	
Client	Chelland Properties Alleyn Park West Dulwich London SE21 8SF	
Drawing Name	Front Elevation Sections 4th - 5th Floor	
Drawn by: ES	Date drawn: December 2010	
Checked by: FE	Date issued: December 2010	
Drawing Scale	1:20 @ A1	
Project No / Dwg No	Revision	
0604/	1200e	
SPUR Architects 102 Belsize Lane, London NW3 5BB Tel.: 203 384 55 57 office@spur.co.uk		RIBA # Chartered Practice