




ELEVATION 1

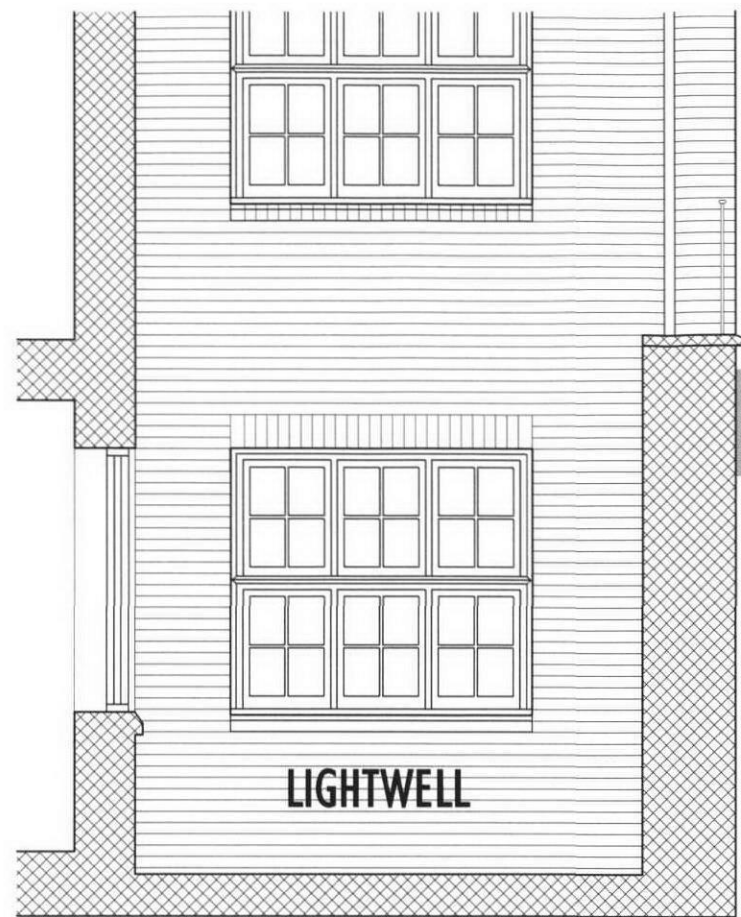


ELEVATION 2

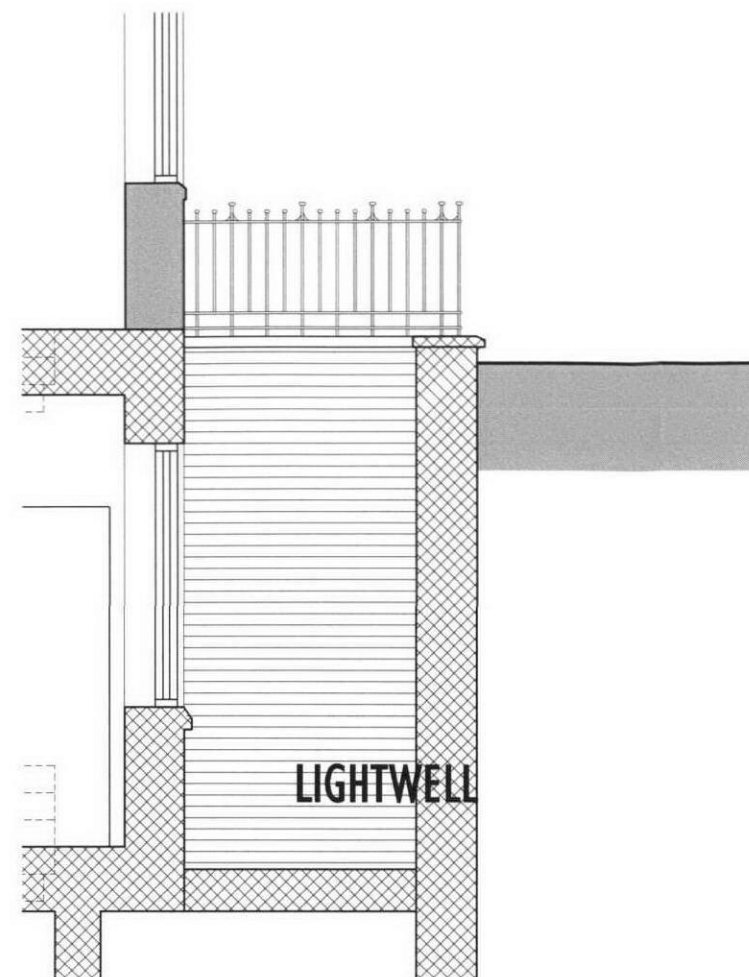

ELEVATION 3

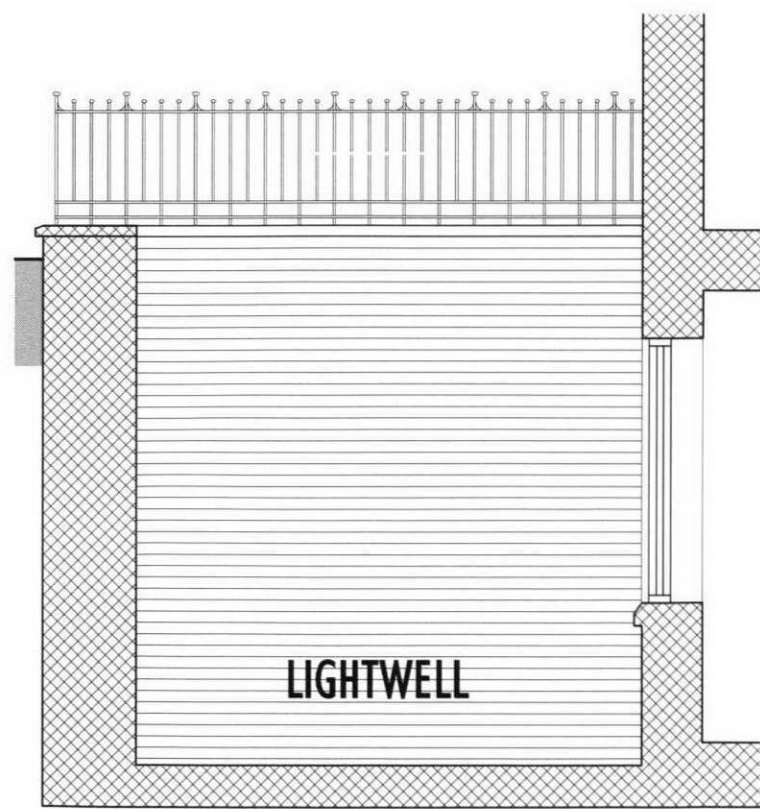

ELEVATION 4

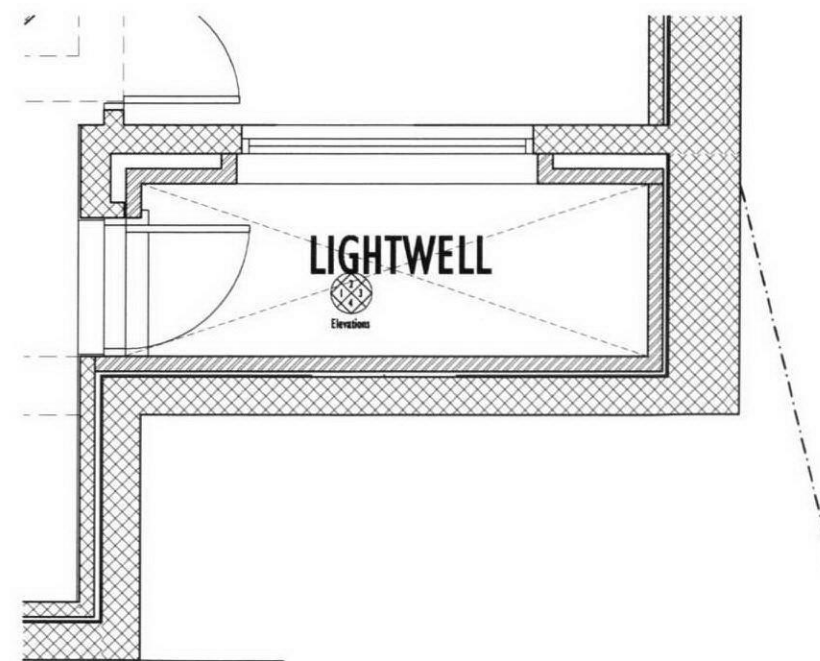

This drawing is protected under Copyright and at no time should any portion of this drawing be reproduced or copied without the permission of the Architect. (Design Copyright Act 1968)

This drawings must not be used for purposes other than that for which it is provided. It is supplied without liability for any errors or omissions.

Drawings only to be scaled for planning application purposes, all dimensions to be checked on site. All drawings subject to Statutory Authority Approval.

notes:

no:	rev:	date:
A	Minor Amendments	29.11.10
0	First issue	27.09.10


status: **PLANNING**

**w o l f f**  
**A R C H I T E C T S**


16 lambton place  
notting hill  
london w11 2sh  
tel 02072293125  
fax 02072293257  
info@wolffarchitects.co.uk

project:	62 Elsworthy Road		
dwg no:	1009-PL-207	rev no:	A
drawing title:	PROPOSED FRONT LIGHTWELL PLAN AND SECTIONS		
date:	08.10.10	scale:	1:50 @ A3




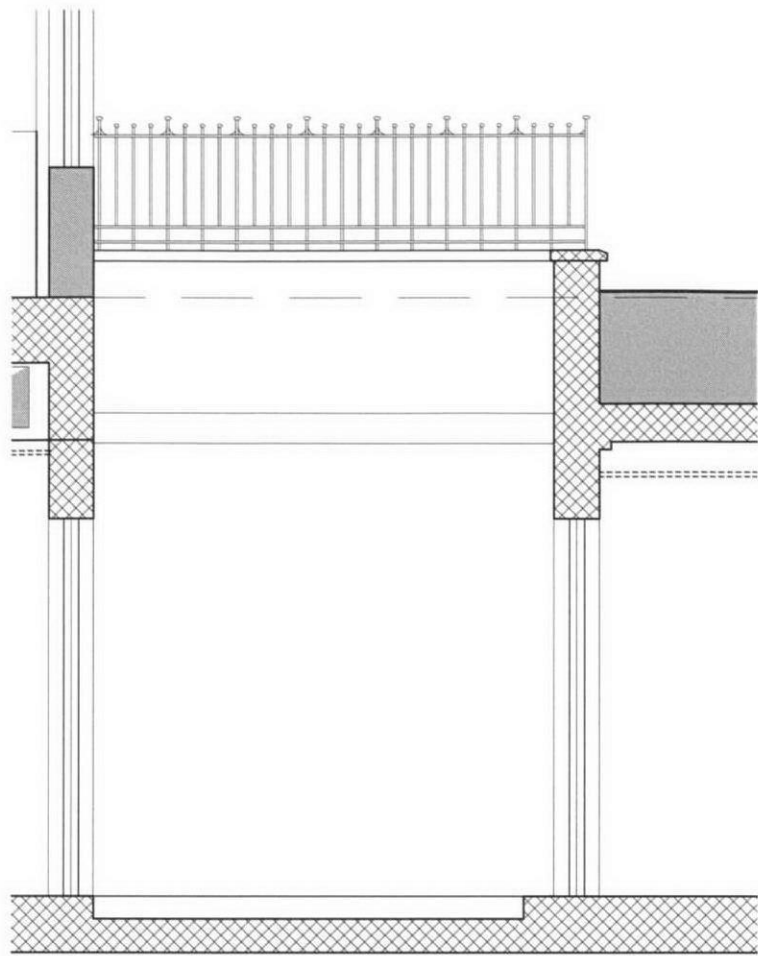

ELEVATION 1

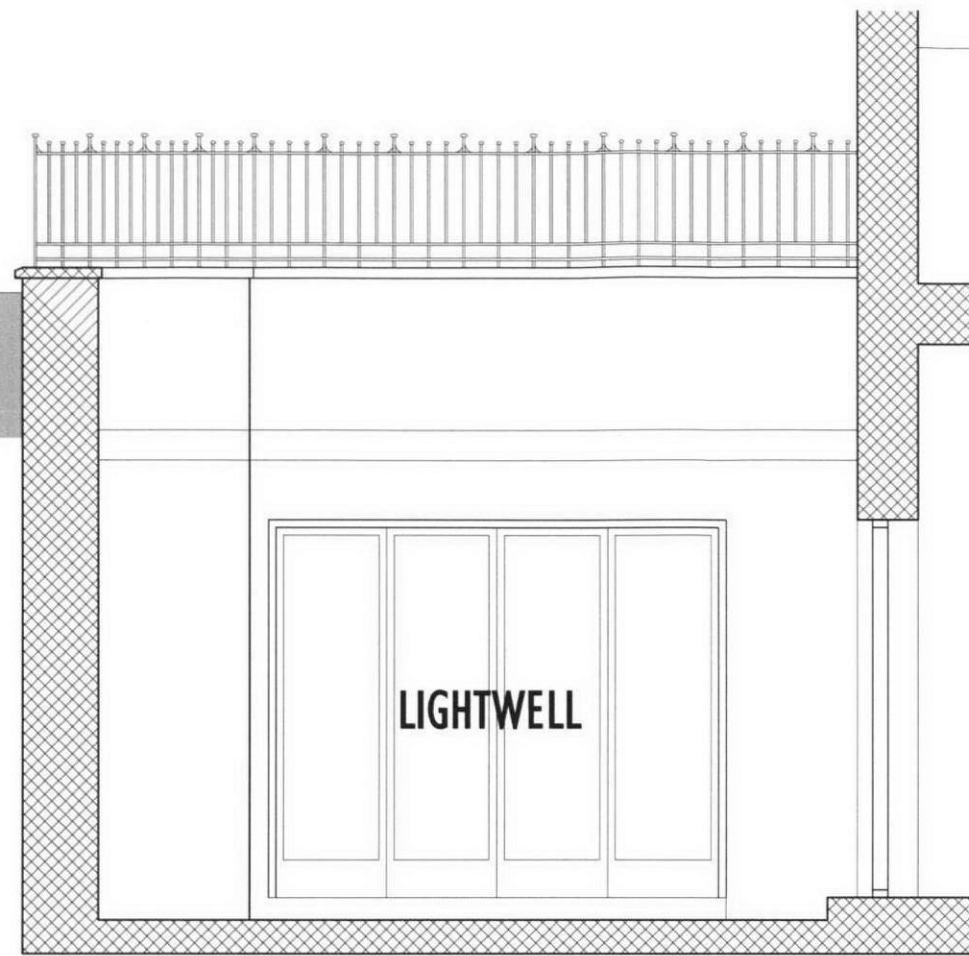


ELEVATION 2

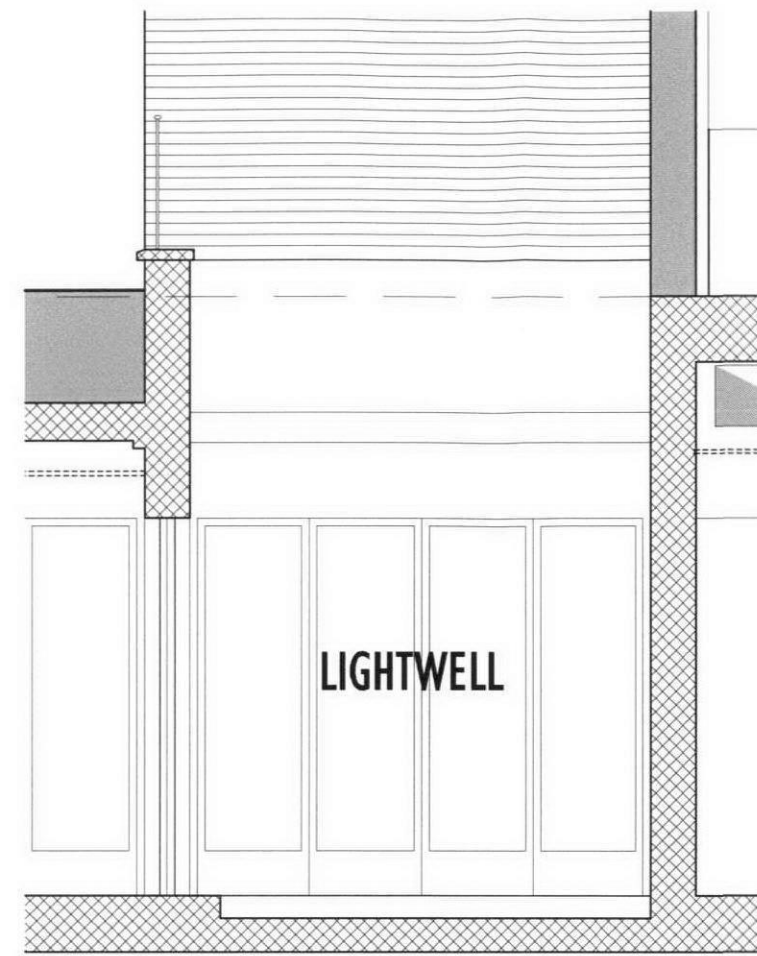

ELEVATION 3



ELEVATION 4

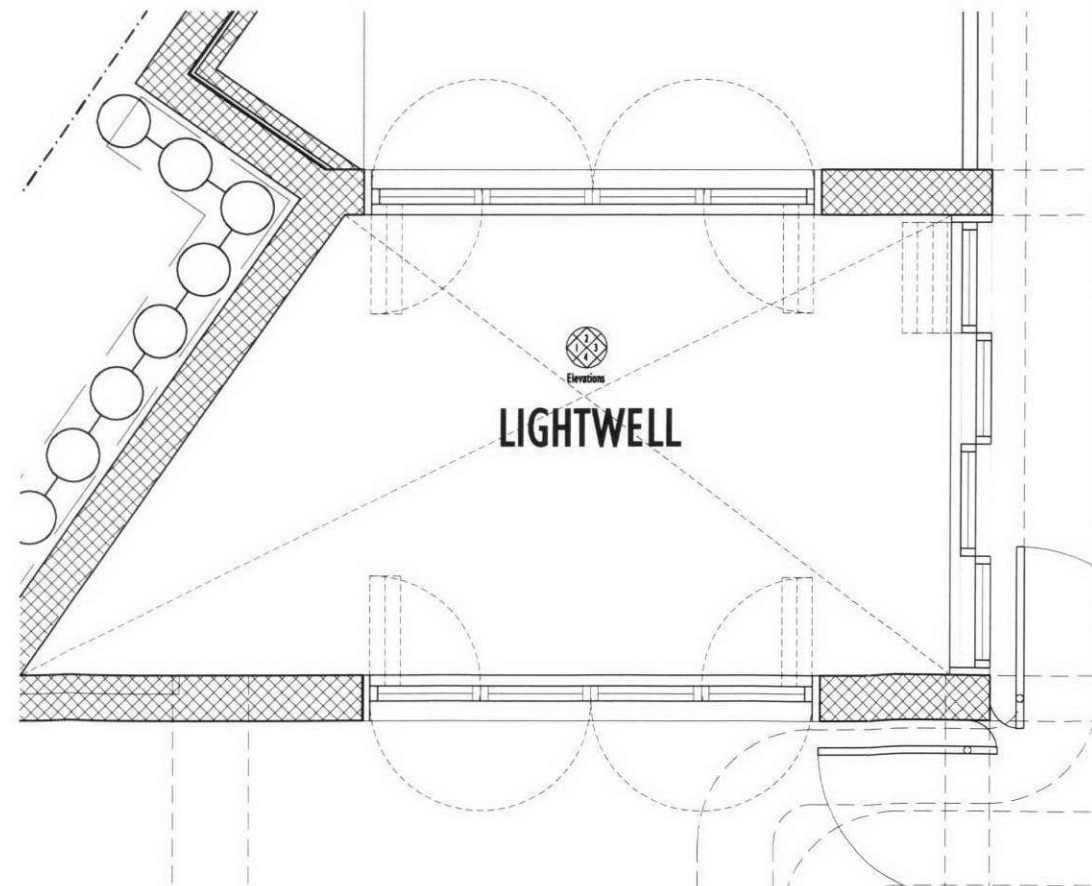

This drawing is protected under Copyright and at no time should any portion of this drawing be reproduced or copied without the permission of the Architect. (Design Copyright Act 1968)

This drawings must not be used for purposes other than that for which it is provided. It is supplied without liability for any errors or omissions.

Drawings only to be scaled for planning application purposes, all dimensions to be checked on site. All drawings subject to Statutory Authority Approval.

notes:




A	Minor Amendments	29.11.10
0	First issue	27.09.10
no:	rev:	date:

status: **PLANNING**

**w o l f f**  
**A R C H I T E C T S**

16 Lambton Place  
Notting Hill  
London W11 2SH  
Tel 02072293125  
Fax 02072293257  
info@wolffarchitects.co.uk

project:	62 Elsworthy Road	
dwg no:	1009-PL-208	rev no: A
drawing title:	PROPOSED REAR LIGHTWELL PLAN AND SECTION	
date:	08.10.10	scale: 1:50 @ A3

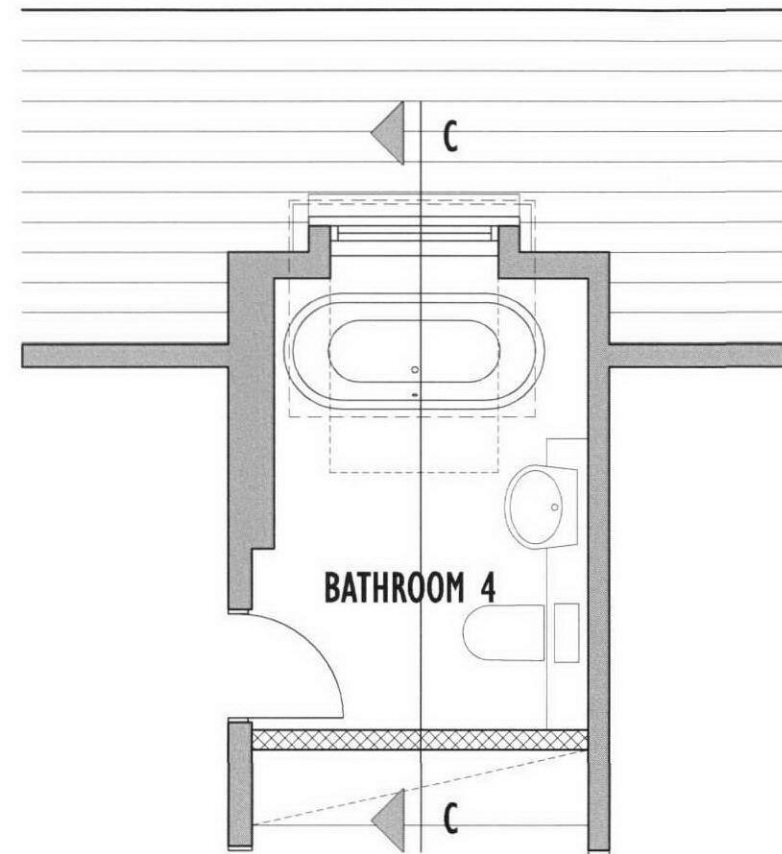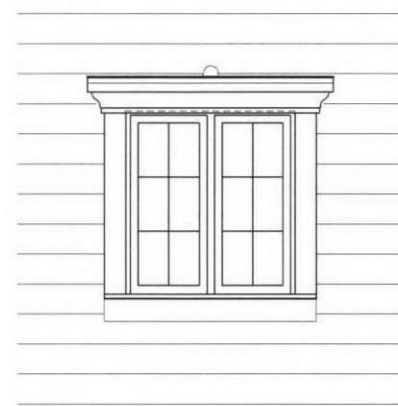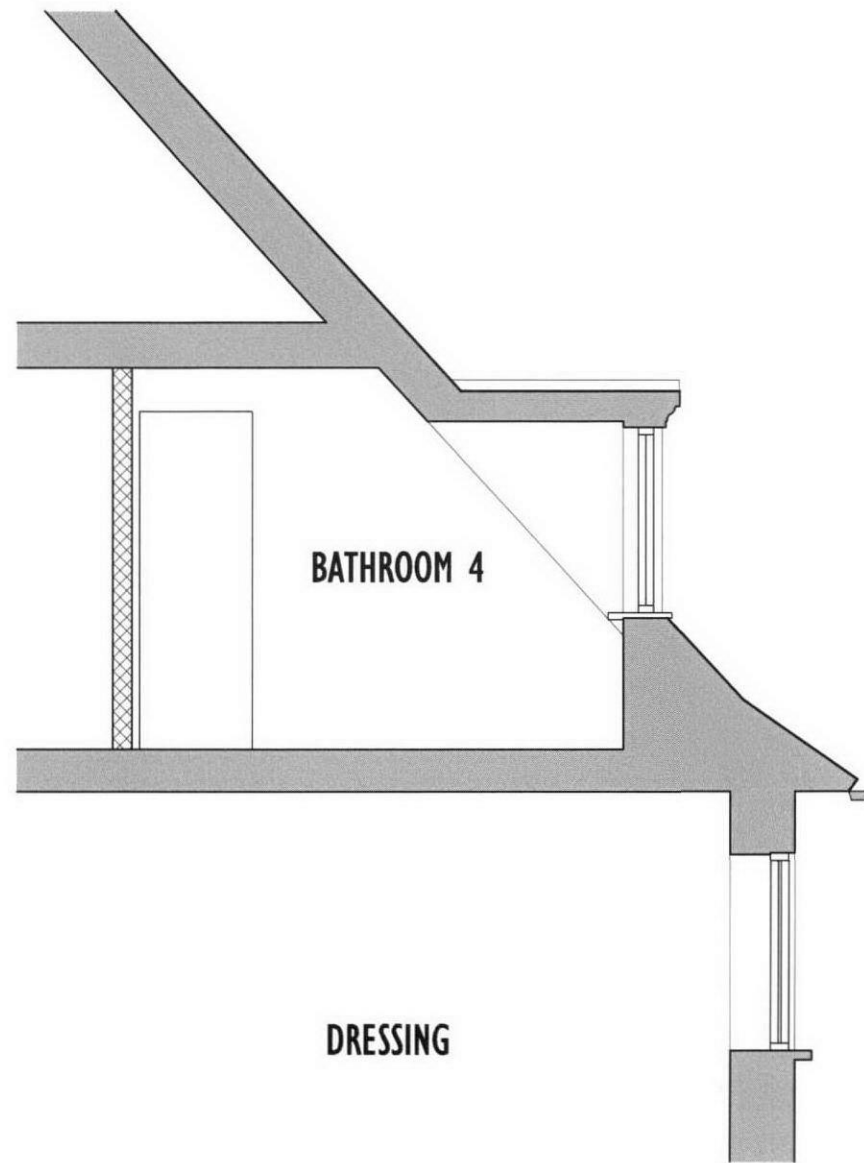

This drawing is protected under Copyright and at no time should any portion of this drawing be reproduced or copied without the permission of the Architect. (Design Copyright Act 1968)

This drawings must not be used for purposes other than that for which it is provided. It is supplied without liability for any errors or omissions.

Drawings only to be scaled for planning application purposes, all dimensions to be checked on site. All drawings subject to Statutory Authority Approval.

notes:

A	Minor Amendments	29.11.10
0	First issue	27.09.10
no:	rev:	date:

status: **PLANNING**

**w o l f f**  
**A R C H I T E C T S**

16 Lambton Place  
Notting Hill  
London W11 2SH  
tel 0207 2293125  
fax 0207 2293257  
info@wolffarchitects.co.uk


project: 62 Elsworthy Road

dwg no: 1009-PL-209      rev no: A

drawing title: **PROPOSED DORMER  
PLAN, SECTION + ELEVATION**

date: 08.10.10      scale: 1:50 @ A3



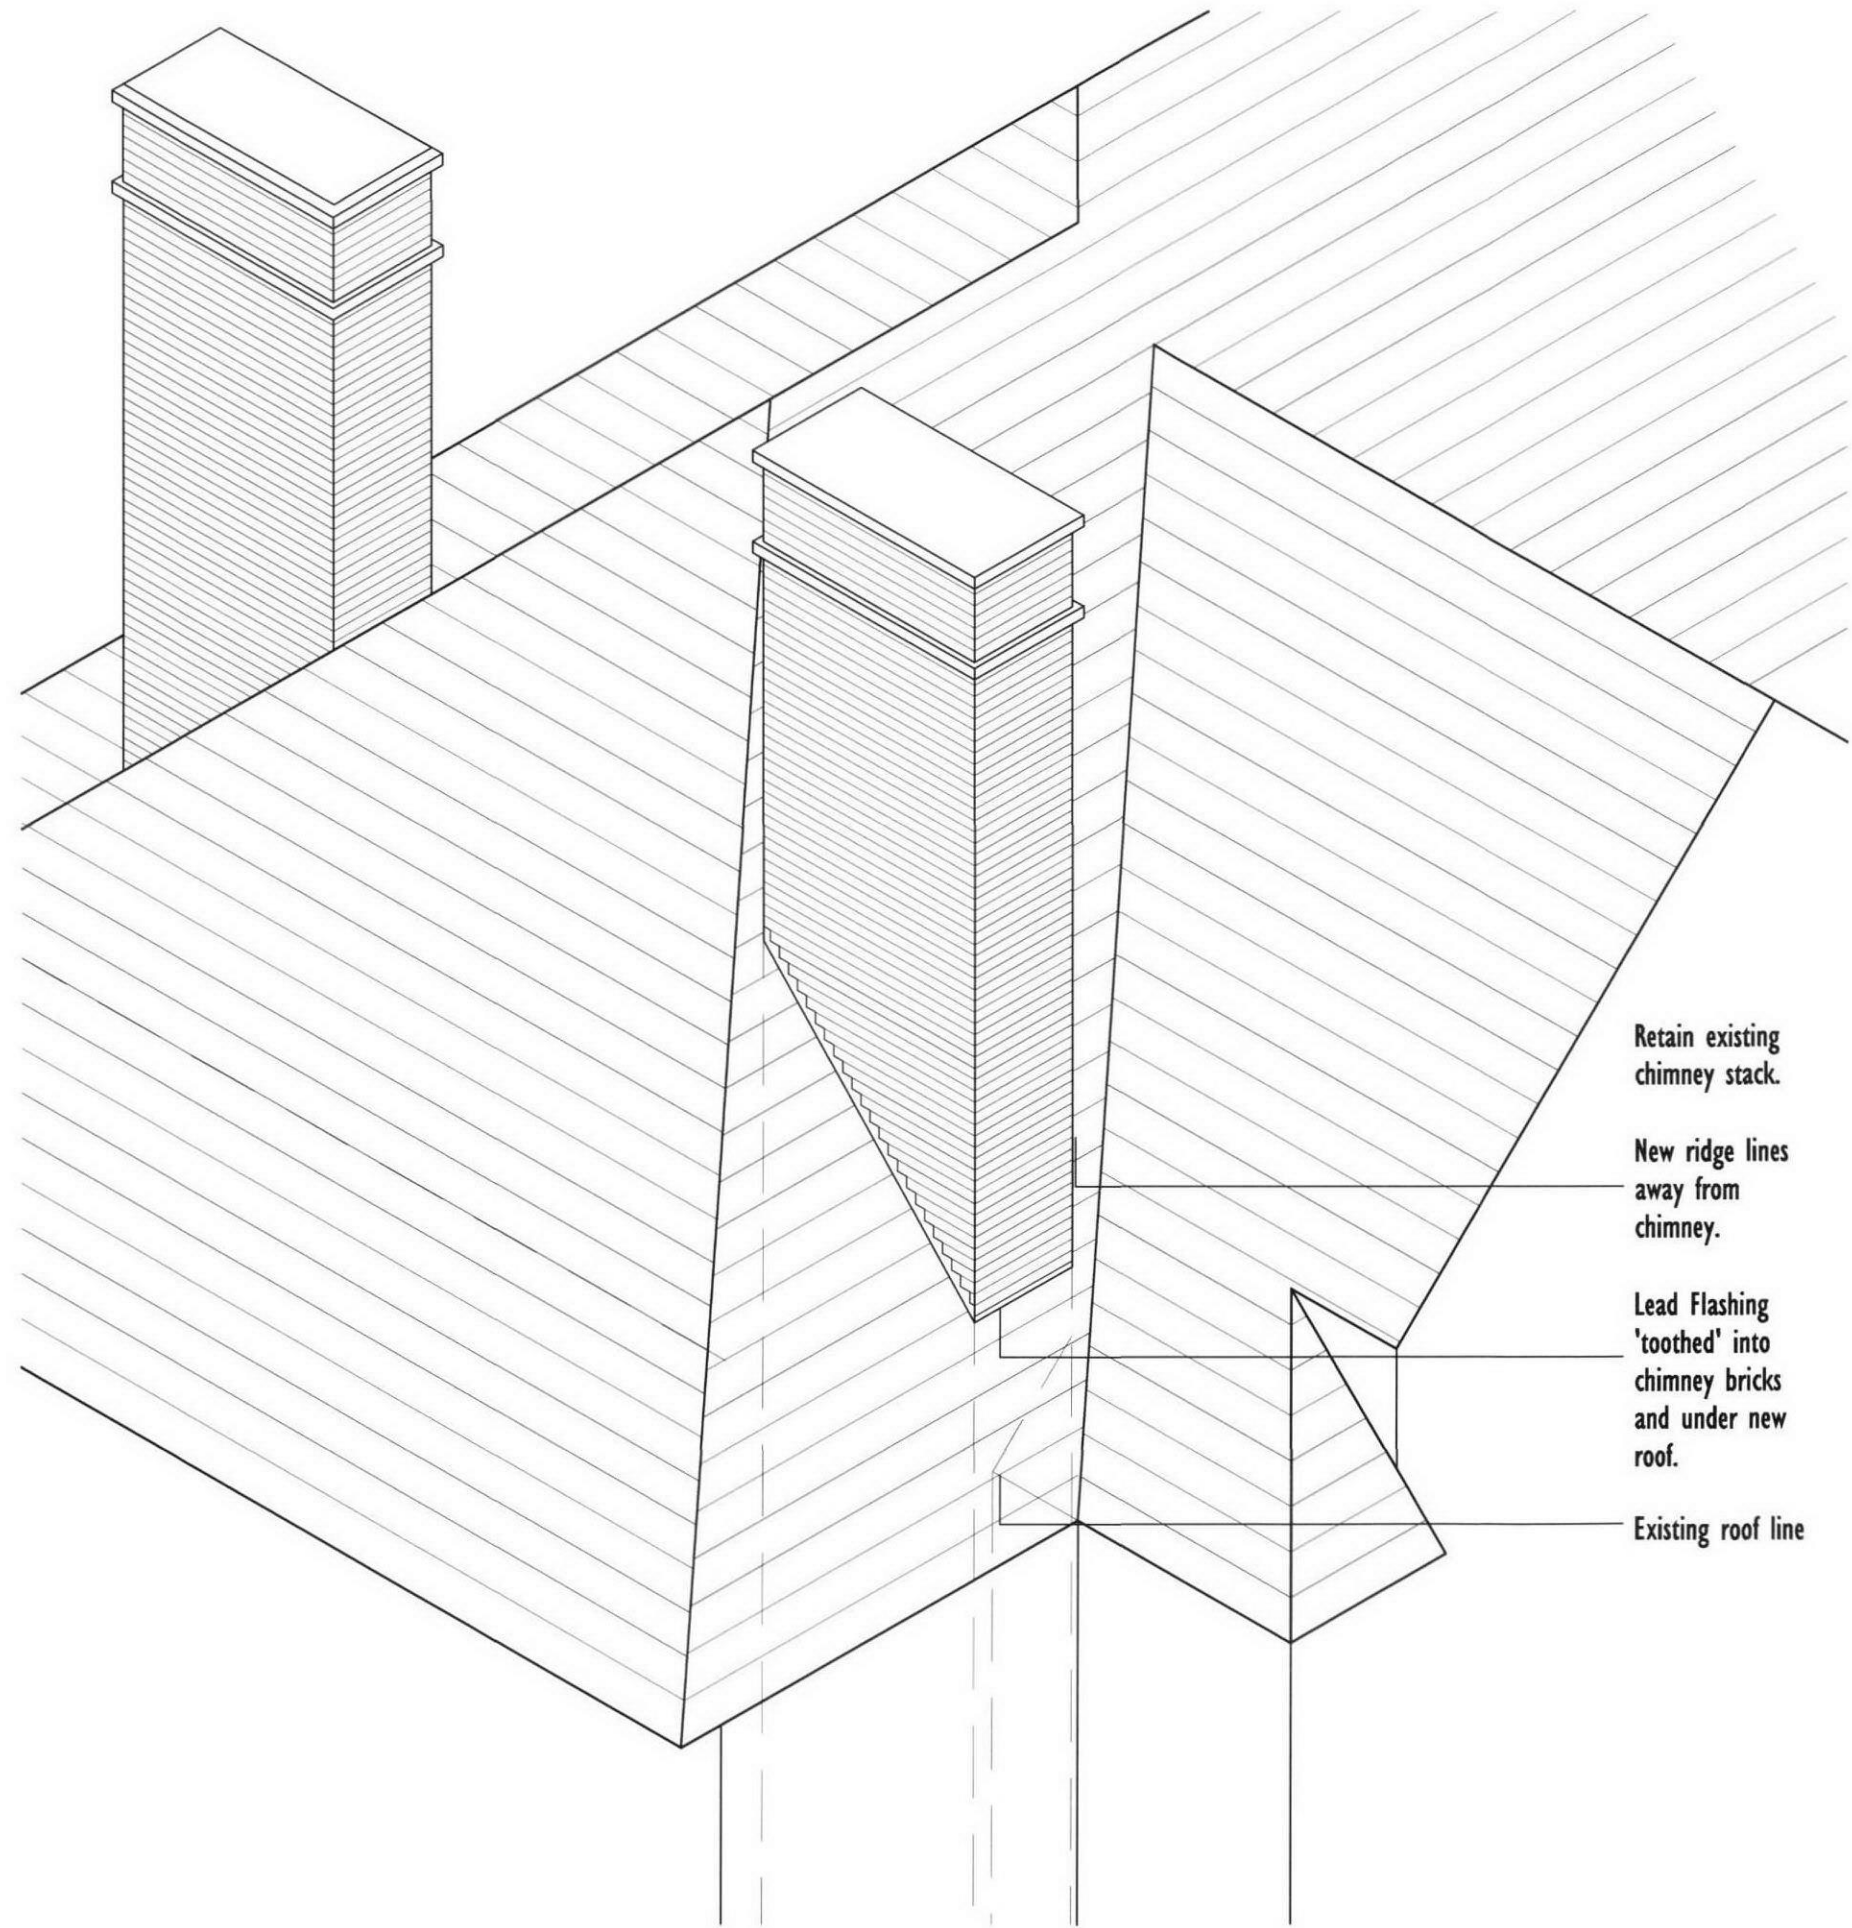

Retain existing chimney stack.


New ridge lines away from chimney.

Lead Flashing 'toothed' into chimney bricks and under new roof.

Existing roof line



FRONT ELEVATION  
1/100

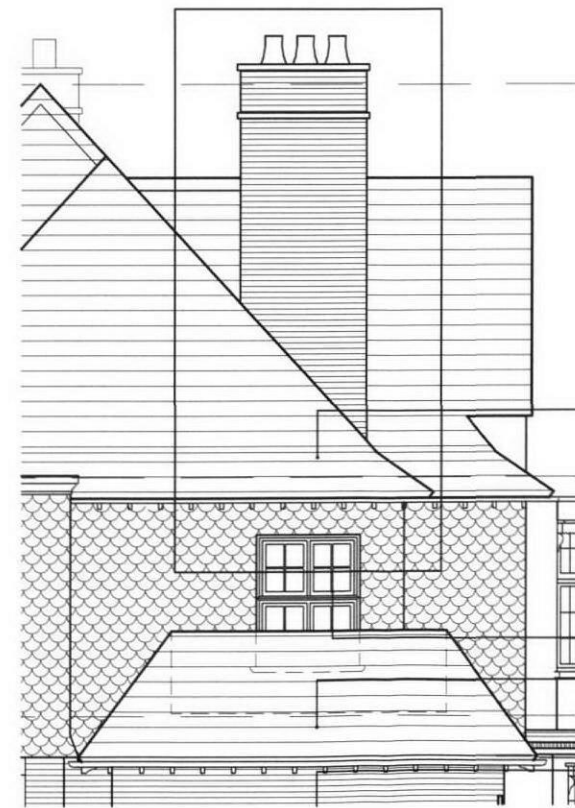

SIDE ELEVATION  
1/100

This drawing is protected under Copyright and at no time should any portion of this drawing be reproduced or copied without the permission of the Architect. (Design Copyright Act 1968)

This drawings must not be used for purposes other than that for which it is provided. It is supplied without liability for any errors or omissions.

Drawings only to be scaled for planning application purposes, all dimensions to be checked on site. All drawings subject to Statutory Authority Approval.

NOTES:

0	First issue	10.12.10
no:	rev:	date:

status: **PLANNING**

**w o l f f**  
**A R C H I T E C T S**

16 Lambton place  
notting hill  
london w11 2sh  
tel 02072293125  
fax 02072293257  
info@wolffarchitects.co.uk

project: 62 Elsworthy Road

dwg no:	1009-PL-247	rev no:	0
---------	-------------	---------	---

drawing title: **PROPOSED ROOF/CHIMNEY CONNECTION AXONOMETRIC**

date:	10.12.10	scale:	1:50 @ A3
-------	----------	--------	-----------