




NATURAL SLATE TO MANSARD
SLOPES. ROOF ANGLE TO
MATCH ADJOINING PROPERTY
DORMER WINDOWS TO MATCH
ADJOINING PROPERTY

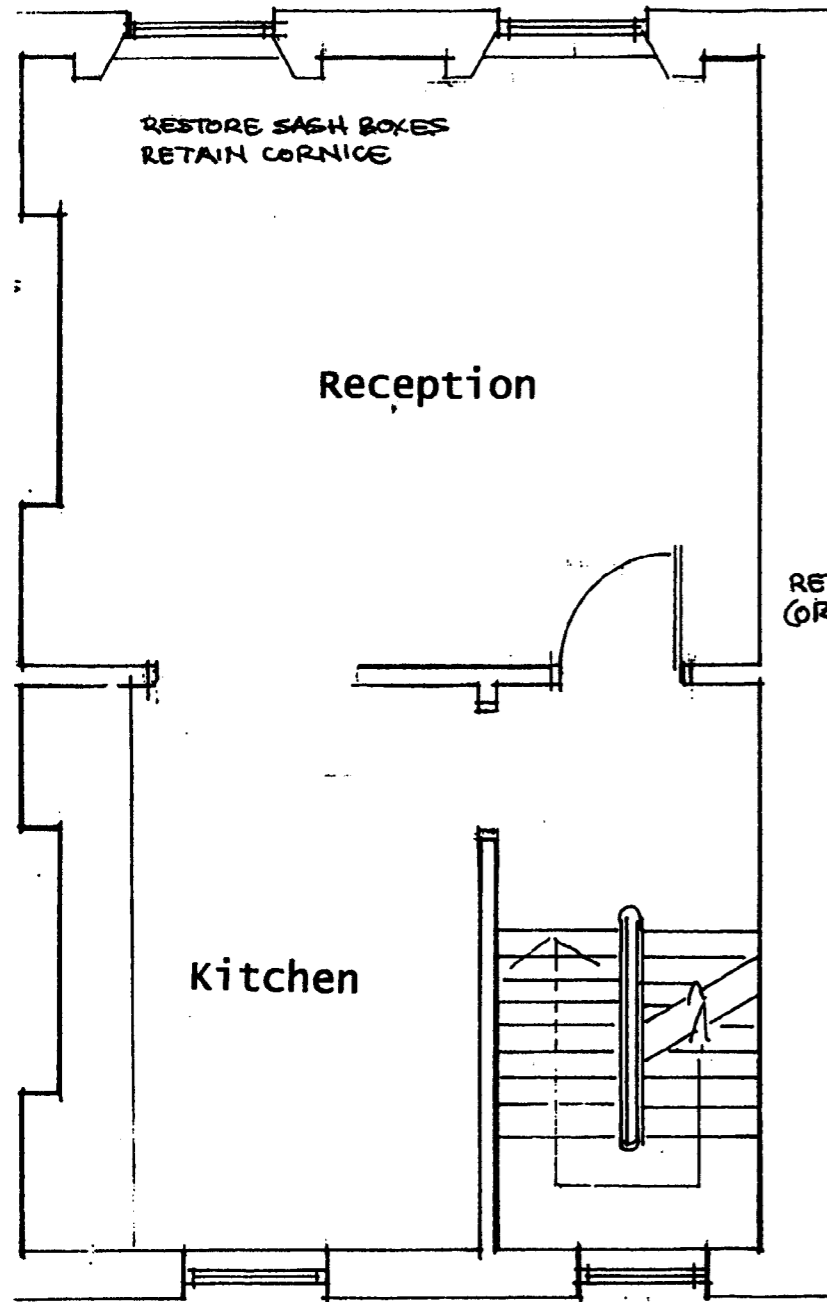

FIRST FLOOR

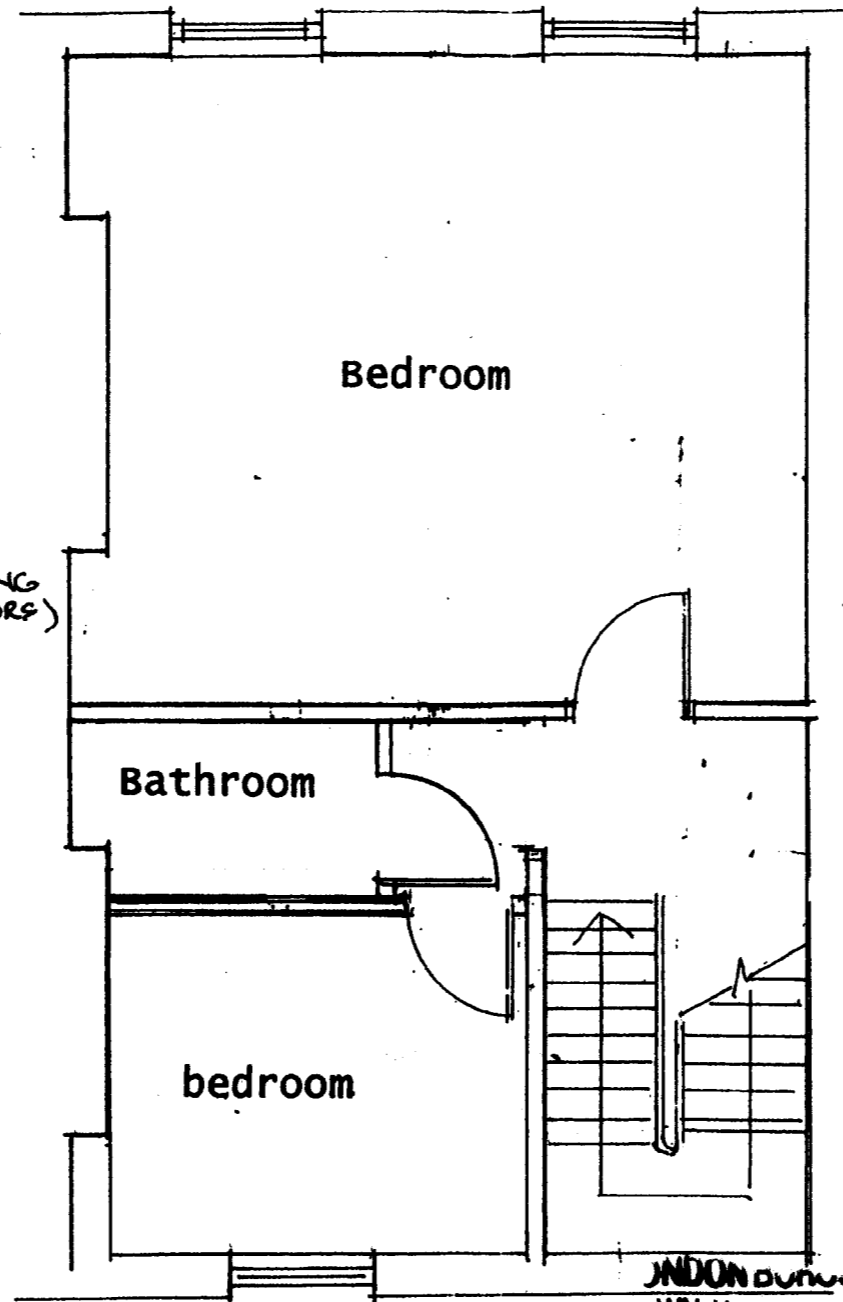

SECOND FLOOR

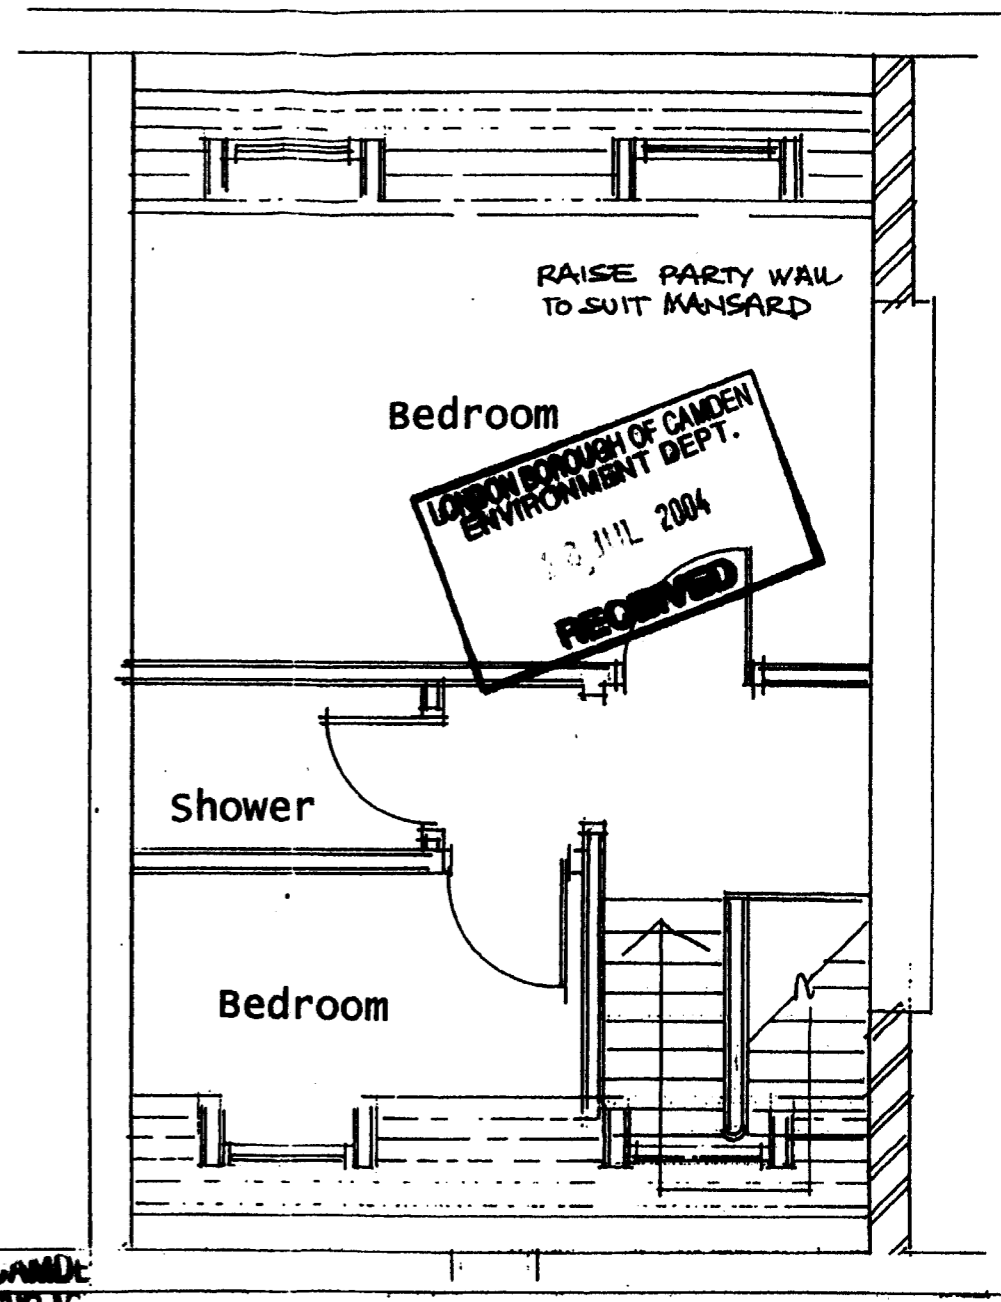

ON BEHALF OF THE COUNCIL MANSARD THIRD FLOOR EXTENSION

QLA QUATUM LINK ASSOCIATES	CLIENT: Mr R Butler	© Copyright	Revisions
	Job Title: 56 Albert Street, London NW1x		
	Drawing Title: Proposed Floor Plans		
	Scale: 1:50 Date: 13.11.03 Drg No:2409/05		

Holt Farm Cottage, Holt Lane, Hook, Hants RG27 9ER 01256 766099

Case Copy
2004/2691/P
2004/3287/L

NEW STAIRCASE TO THIRD FLOOR
TO MATCH EXISTING IN ALL RESPECTS
RAISE-NORTH PARTY WALL & LEAVE
ALL FLUES IN FUNCTIONING ORDER
REINSTATE EXISTING CHIMNEY POTS