


All dimensions and levels to be checked on site by contractor prior to preparation of shop drawings and commencement of work on site.


Do not scale from this drawing.

This drawing and the copyrights and patents therein are the property of Baily Garner and may not be used or reproduced without consent.

This drawing is to be read in conjunction with all relevant consultant's and/or specialist's drawings/documents and any discrepancies or variations are to be notified to Baily Garner before the affected work commences.

A3

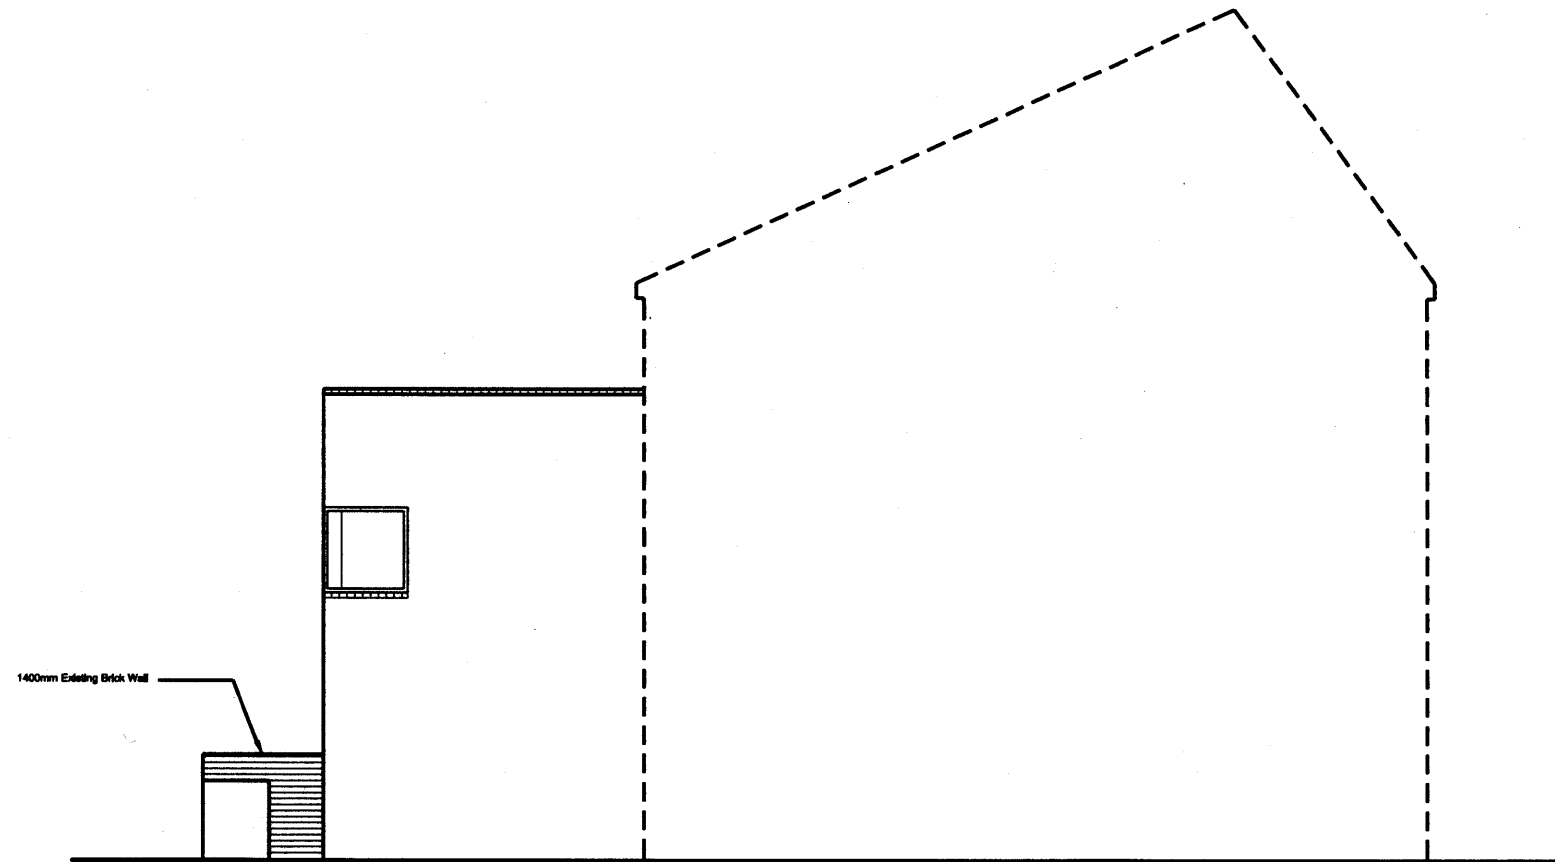

REVISION	D	C	DATE
 BAILY GARNER 146-148 ELTHAM HILL LONDON SE9 6DY T. 020 8294 1000 F. 020 8294 1320 e. general@bailygarner.co.uk			
CLIENT: London Borough Of Camden			
ADDRESS: Beaumont Walk Estate Adelaide Road London NW3 4SW			
PROJECT: Flat 29 - Boundary Wall			
TITLE: South Elevation Existing			
PURPOSE OF ISSUE: Planning			
SCALE: 1:100	D RHT	C RI	DATE 29/11/2010
JOB NO. 22639	DRAWING No. 04	REVISION	