


All dimensions and levels to be checked on site by contractor prior to preparation of shop drawings and commencement of work on site.

Do not scale from this drawing.

This drawing and the copyrights and patents therein are the property of Baily Garner and may not be used or reproduced without consent.

This drawing is to be read in conjunction with all relevant consultant's and/or specialist's drawings/documents and any discrepancies or variations are to be notified to Baily Garner before the affected work commences.

A3

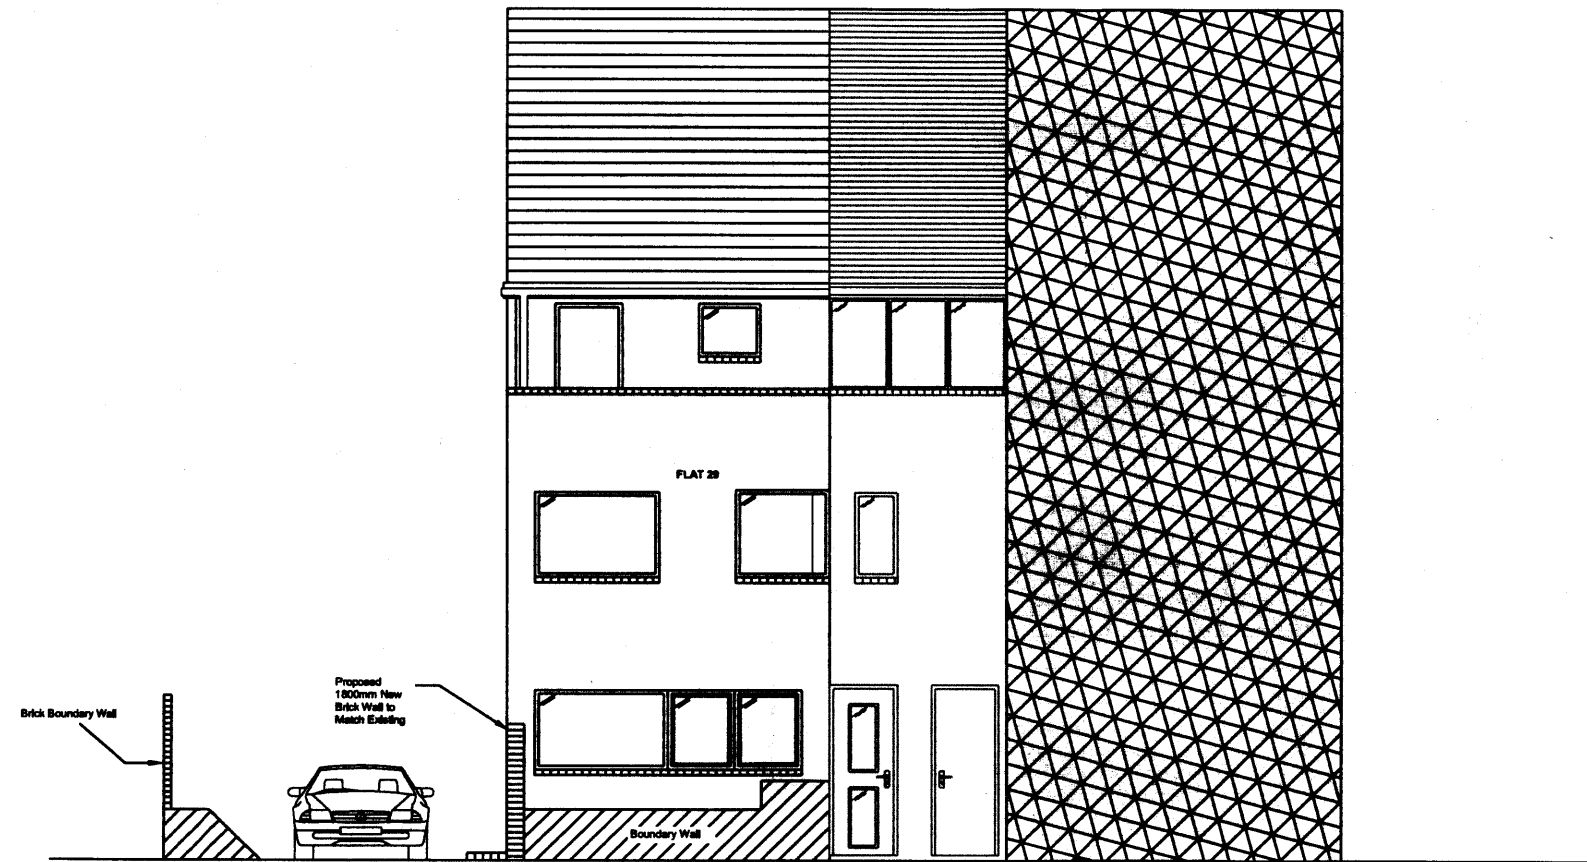

REVISION	D	C	DATE



BAILY · GARNER

145-146 ELTHAM HILL
 LONDON SE9 5DY
 T. 020 8294 1000
 F. 020 8294 1320
 e. general@bailygarner.co.uk

CLIENT:

London Borough Of Camden

ADDRESS:

Beaumont Walk Estate
 Adelaide Road
 London NW3 4SW

PROJECT:

Flat 29 - Boundary Wall

TITLE:

West Elevation
 Proposed

PURPOSE OF ISSUE:

Planning

SCALE	D	C	DATE
1:100	RHT	RI	29/11/2010

JOB NO.	DRAWING No.	REVISION
22639	08	