




GROUND FLOOR PLAN (SCALE 1:50)

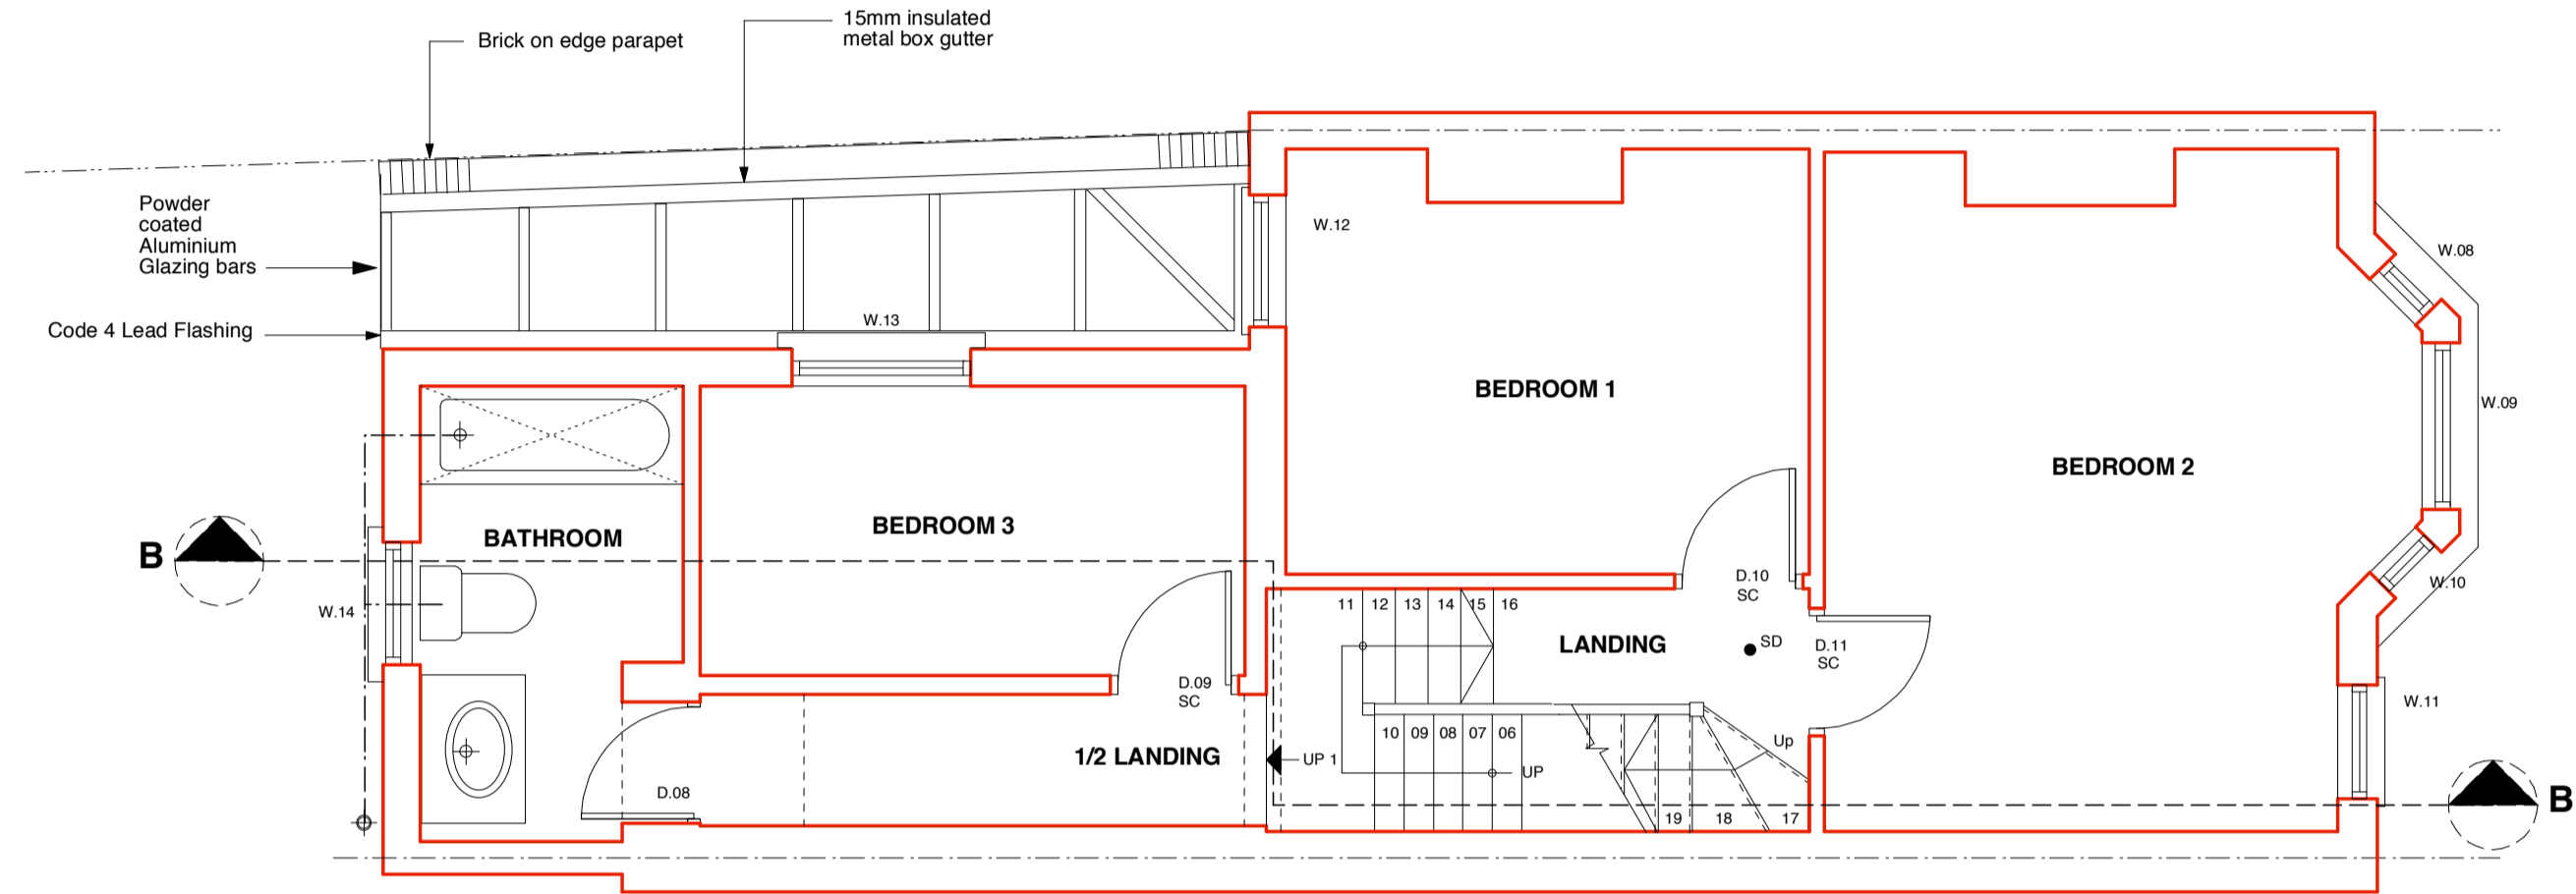



1ST FLOOR PLAN (SCALE 1:50)

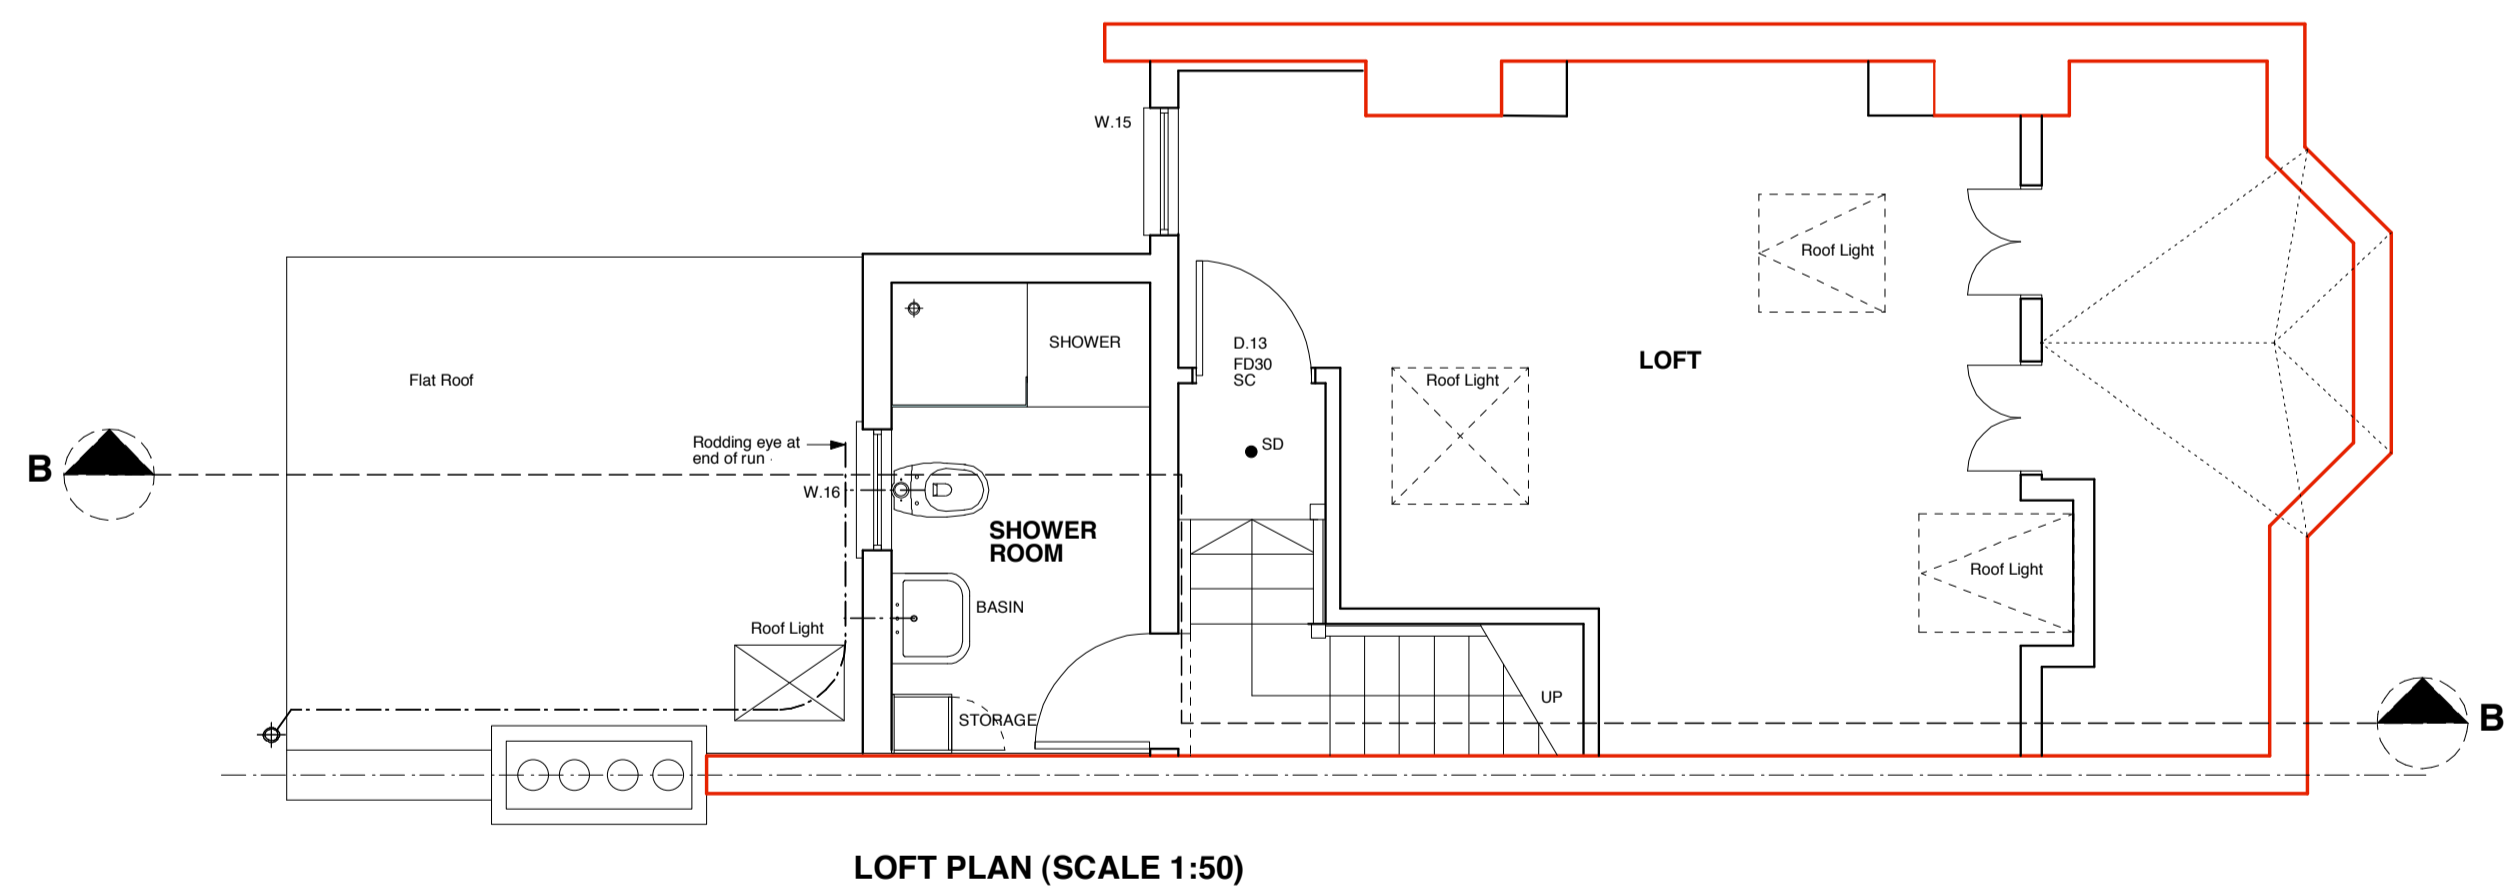


LOFT PLAN (SCALE 1:50)

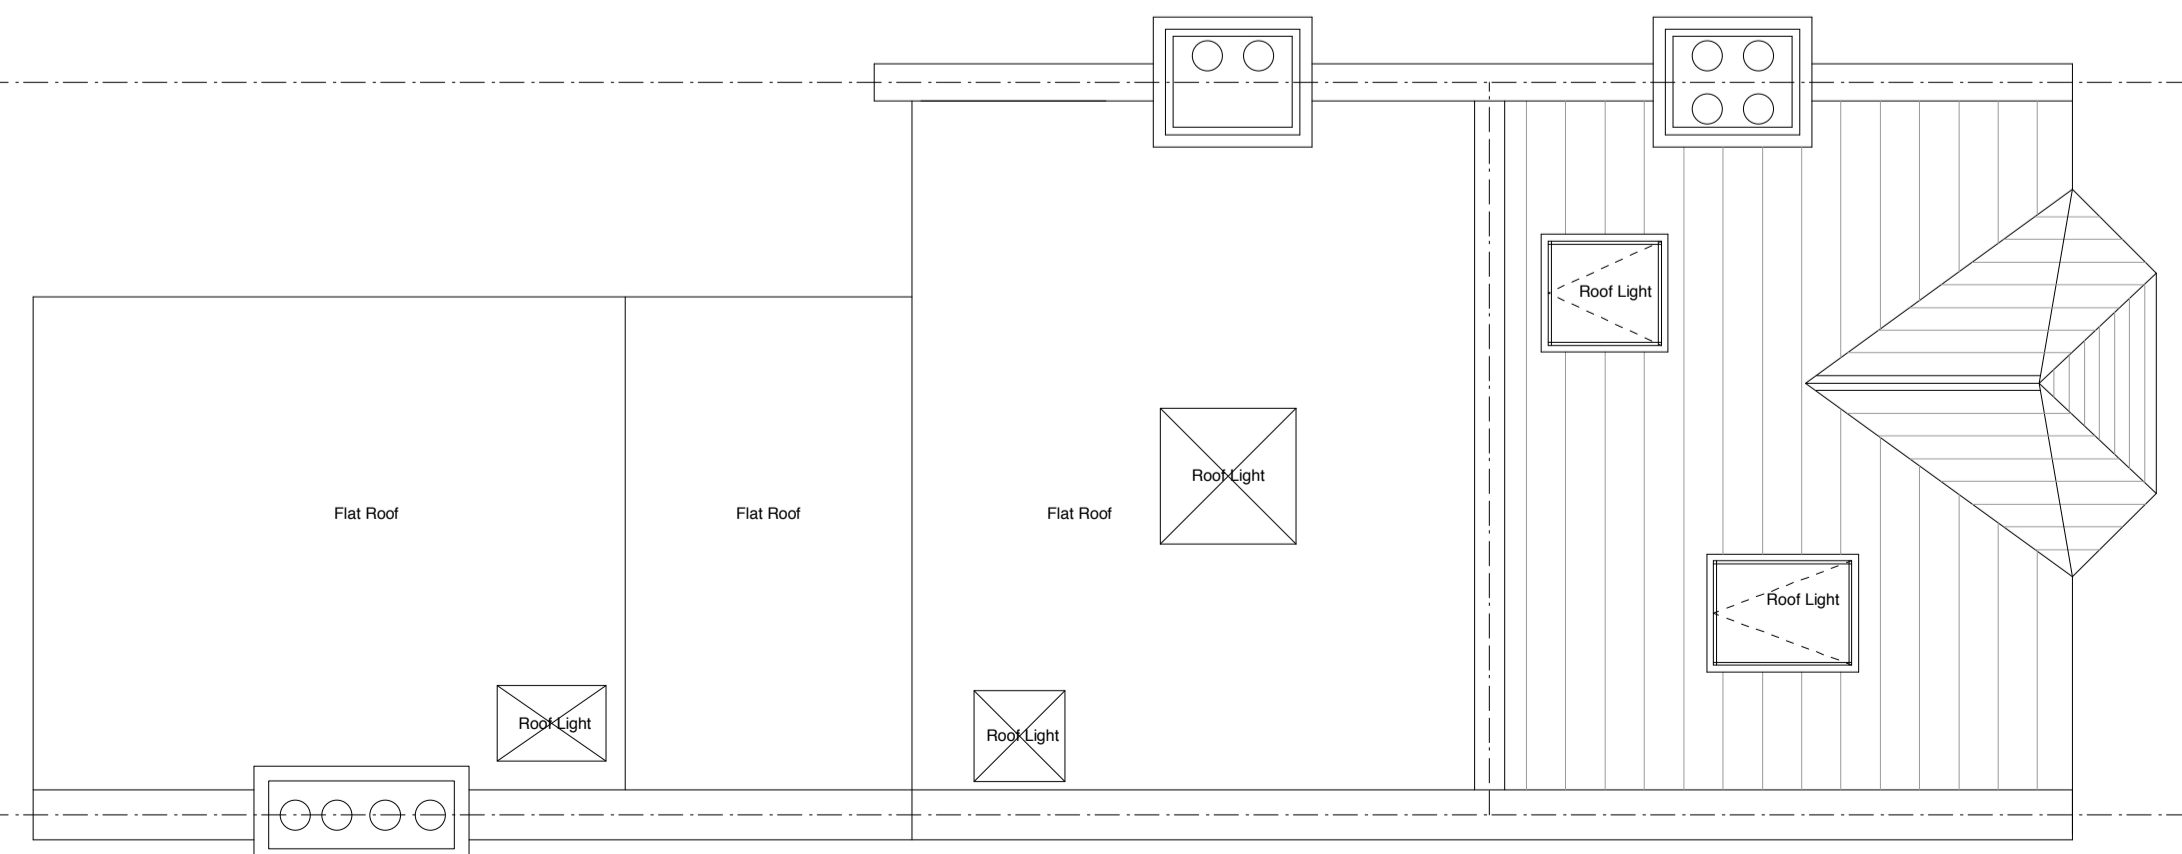

ROOF PLAN (SCALE 1:50)

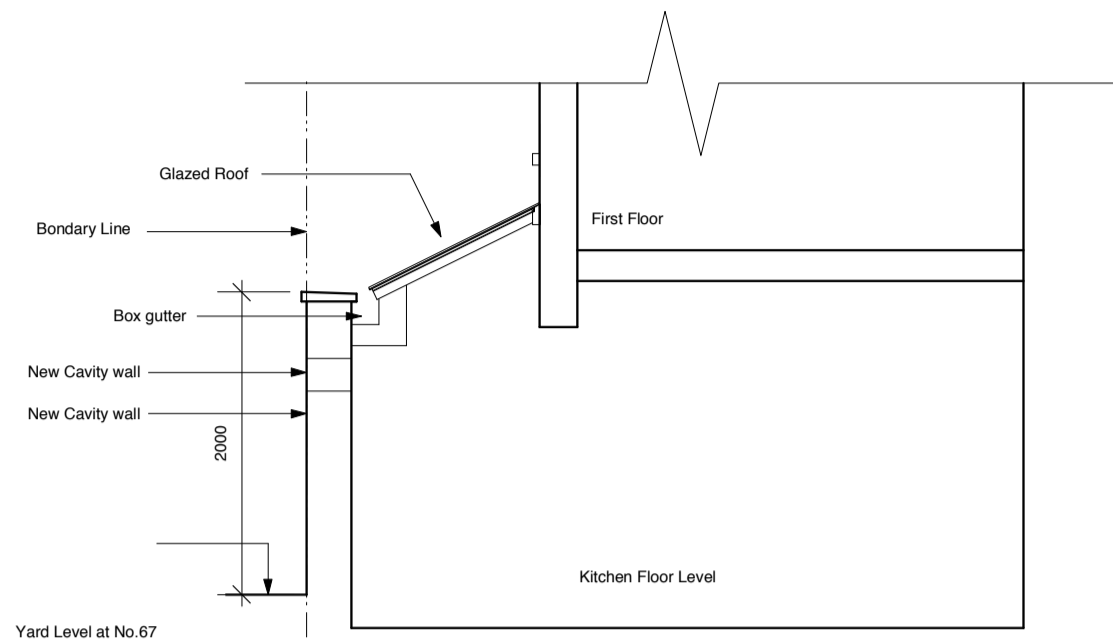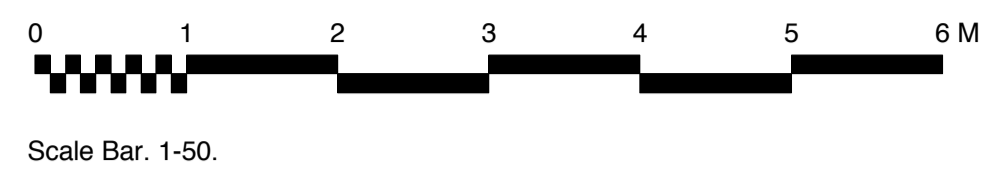


Section AA

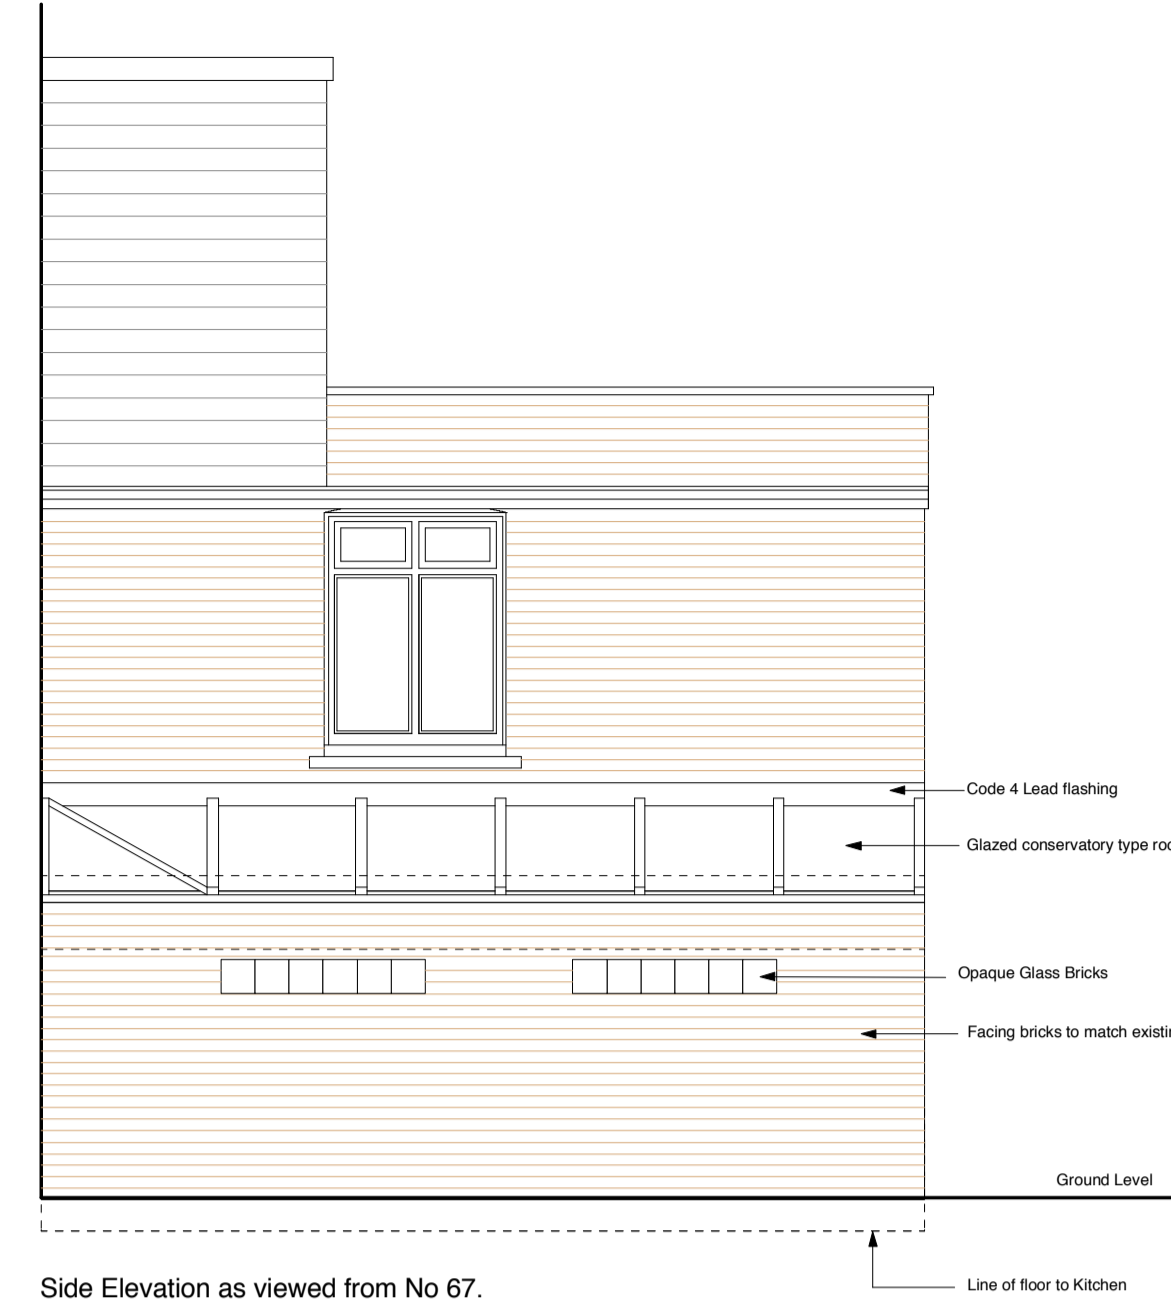


Side Elevation as viewed from No 67.



SECTION B-B (SCALE 1:50)

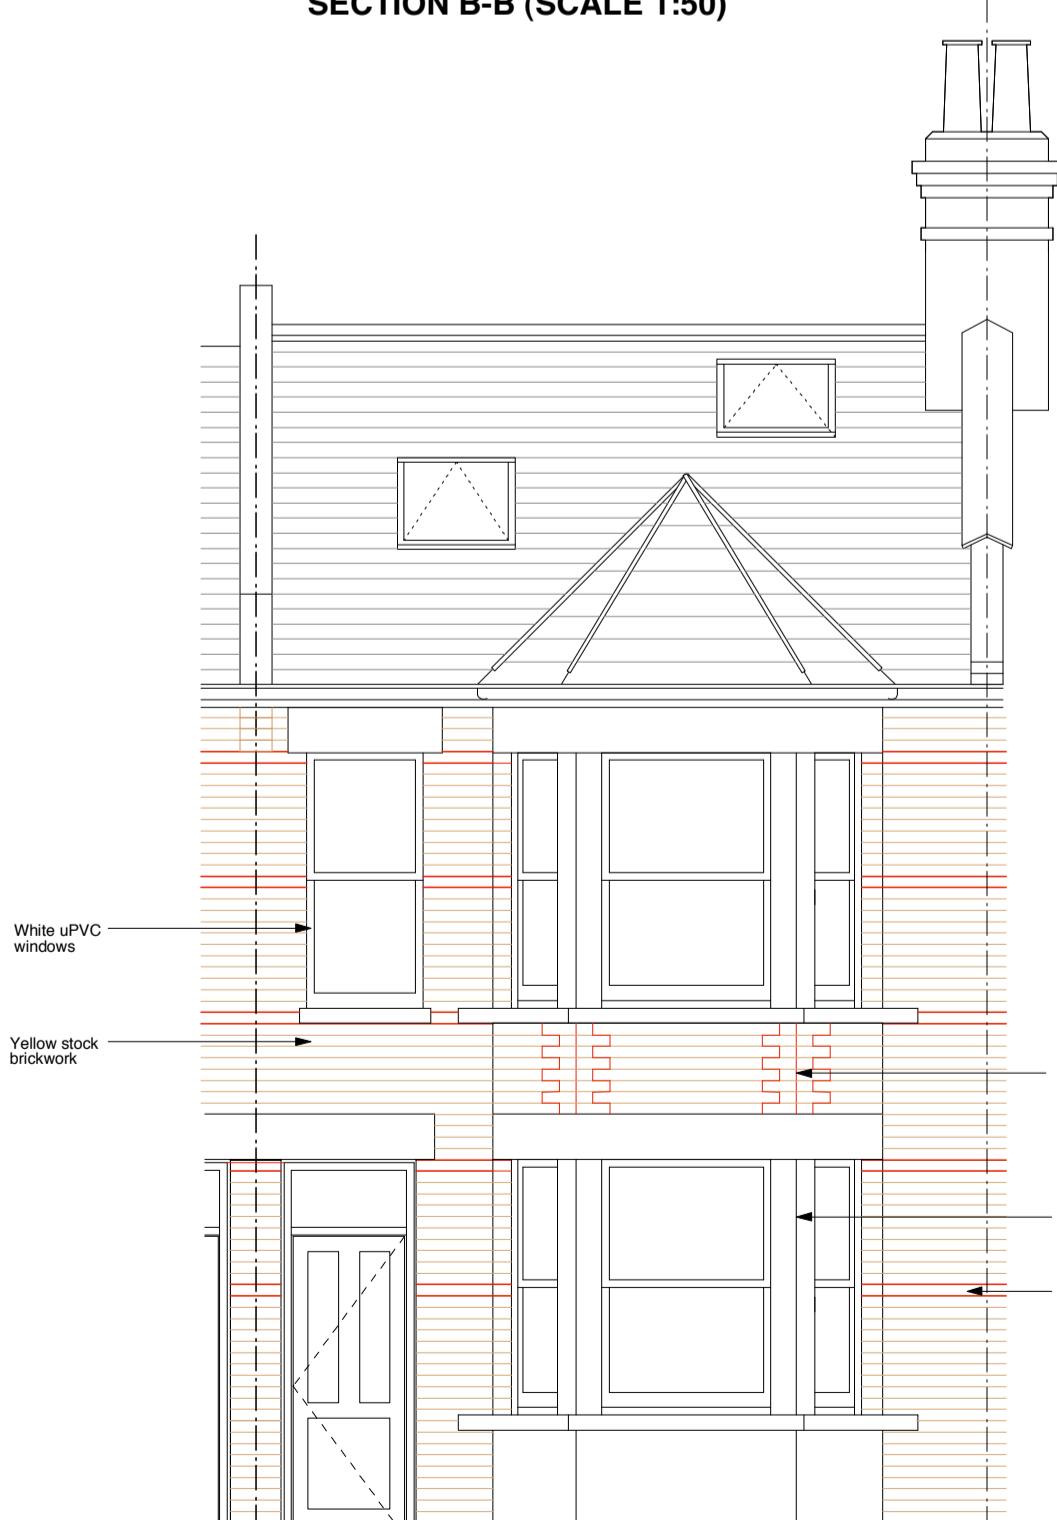

FRONT ELEVATION (SCALE 1:50)

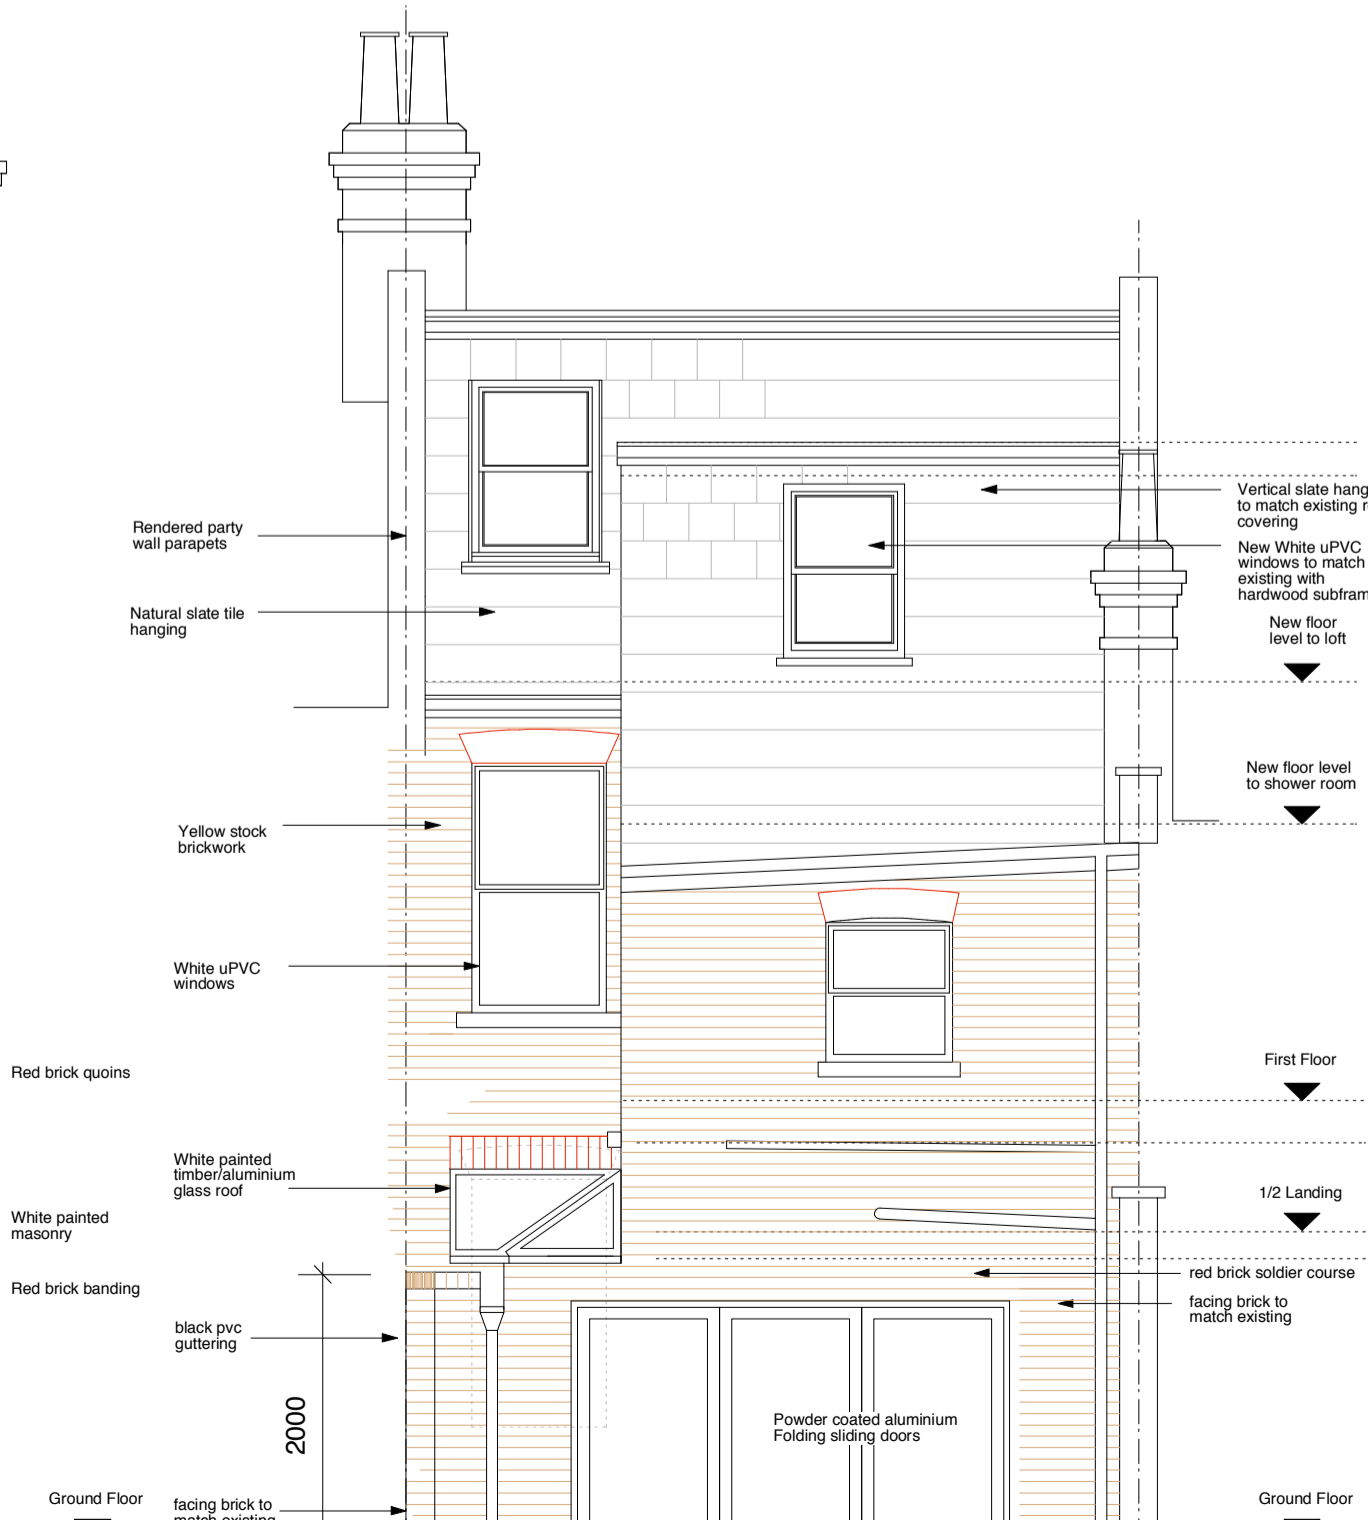

REAR ELEVATION (SCALE 1:50)

Notes

1. This drawing is copyright and may not be reproduced in whole or part without the consent of this practice.
2. Check all dimensions on site. Notify Supervising Officer of any discrepancies prior to commencement of works.
3. Do not scale from drawing.
4. If in doubt refer to this office.
5. All works to be executed in accordance with current Building Regulations and Local Bye Laws.
6. All works comply with the latest codes of practice and British Standards.

Rev.	Description	Date
C	Short Section & Side Elevation added	Dec /10
B	Extension at 1st Floor resited at junction of boundary line Rear elevation ammended	Dec/10
A	Extension resited at junction of boundary line	Sept/10

Project  
**69 Ravenshaw St.  
 West Hampstead NW6**

Title  
**Proposed Side  
 Extension at rear**

**HAYTER ASSOCIATES**  
 INTERIOR & ARCHITECTURAL DESIGNERS  
 STUDIO 24, BICKERTON HOUSE, 25-27 BICKERTON ROAD, LONDON N19 5JT  
 E-mail: hayterassociates@btconnect.com  
 Telephone 020 72722969 Fax 020 72724990

Scale: 1- 50 Date: Mar 2010

Drwg No: 0912/02 Rev : C