





27 Rona Road

29 Rona Road

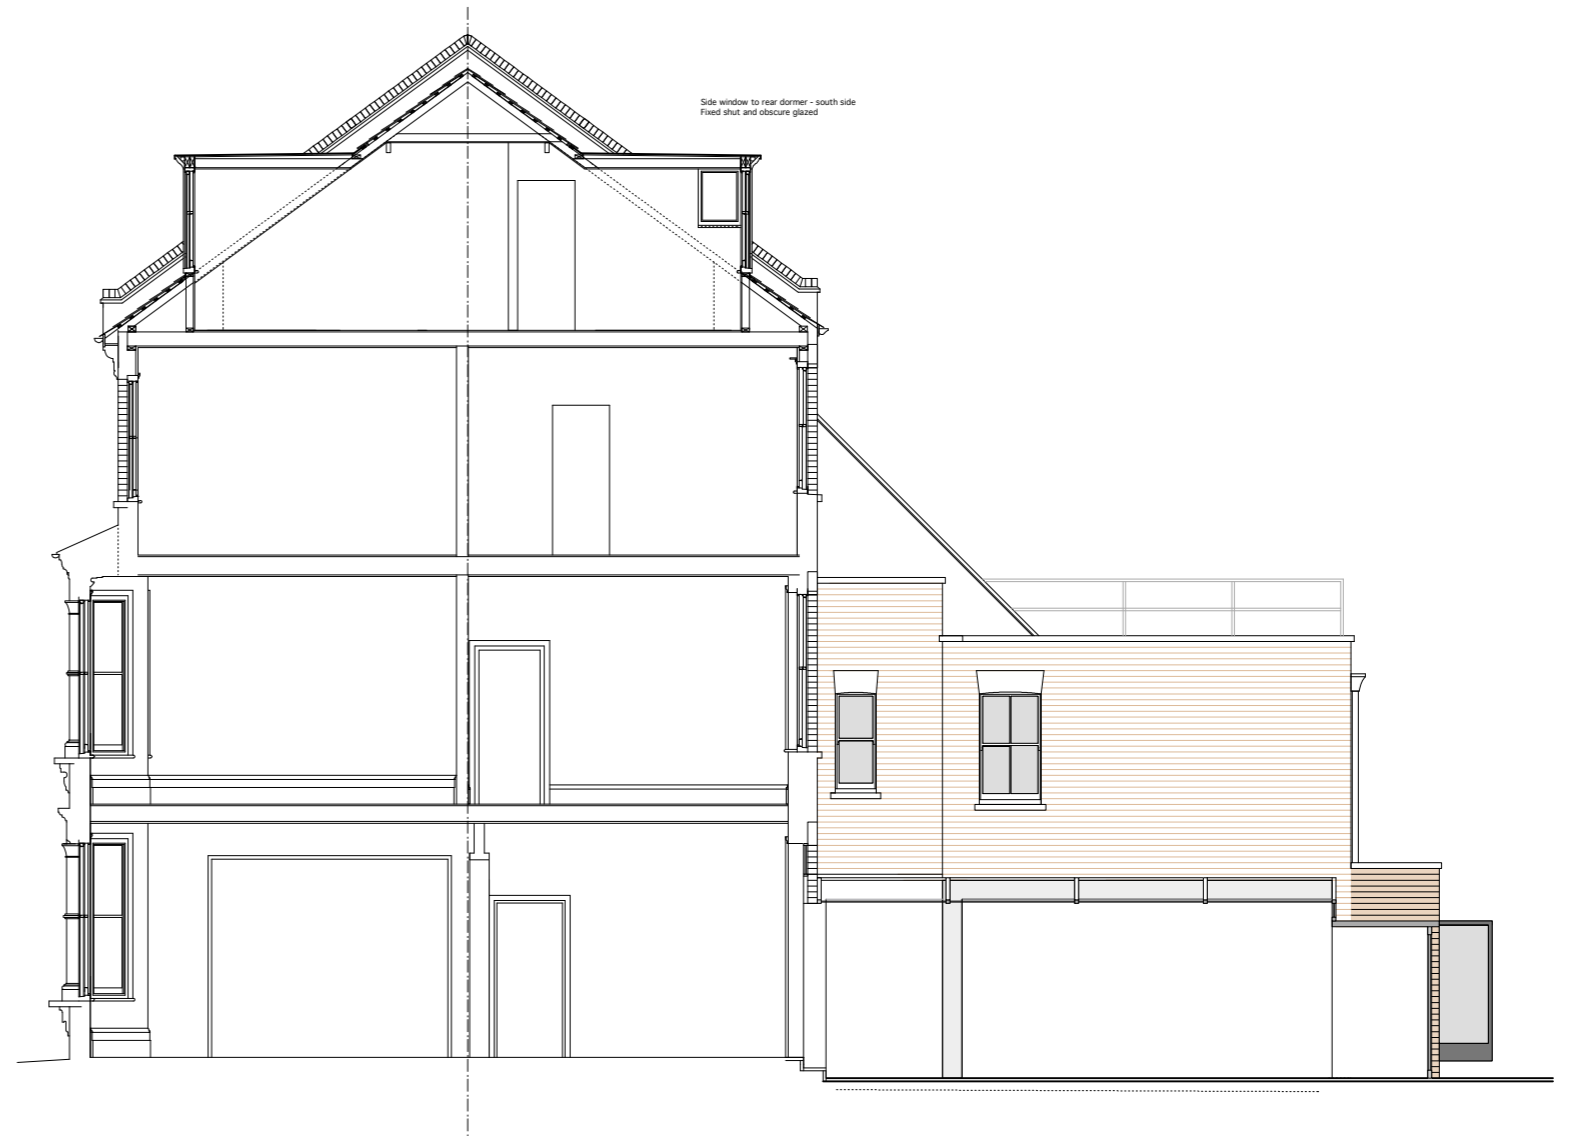

PROPOSED SECTION - Proposed Alterations within Main house not shown

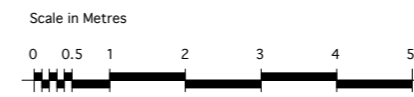

Revision A - 10.06.10  
 Front Dormer Window at Third Floor level reduced in width (by 345mm each side) 690mm overall.  
 Third Floor bathroom layout amended to suit

Planning Submission Drawing - 21.04.10

27 RONA ROAD, NW3

Upgrading works involving major repairs, refurbishment and alterations including removal of existing outside WC and replacement with brick built kitchen addition and oriel window together with side addition enclosure.

Drawing: PROPOSED FRONT ELEVATION AND SECTION

Drawing No: 27RR-2.03 Revision A  
 SCALE 1: 50 ( Scale 1:100 printed @ A3 )  
 DATE: March 2010

Robinson Thorne Architects  
 17 Willow Street, London, EC2A 4BH  
 T: 020 7729 7445 F: 020 7729 5296  
 Email: info@robinsonthorne.co.uk  
 www.robinsonthorne.co.uk